


TYPICAL DETAIL OF PROJECT LIMITS AT SIGNALIZED Y LINES

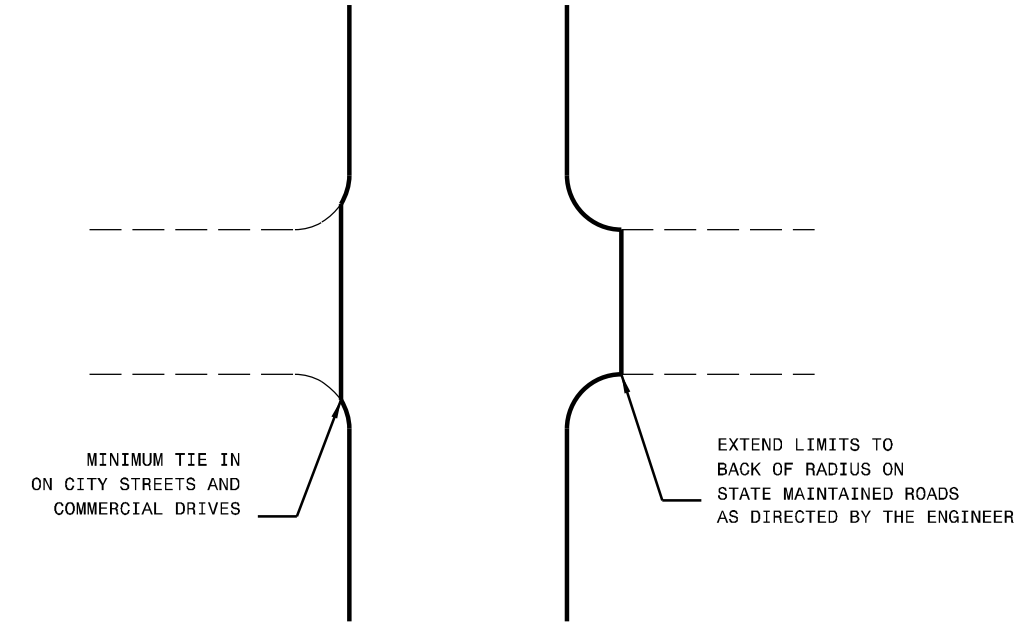

TYPICAL DETAIL OF PROJECT LIMITS AT UNSIGNALIZED Y LINES

ADDITIONAL INTERSECTIONS (NON-TYPICAL)		
Extend paving limits to back of radius or loop on the following intersections:		
MAP*	STREET NAME	COMMENTS
1	SEATTLE ST.	BACK OF RADIUS
1	JAMES LOVE SCHOOL RD.	BACK OF RADIUS
1	MELROSE DR.	BACK OF SIGNAL LOOP
1	FARM RD.	BACK OF RADIUS
1	DELLINGER RD.	BACK OF RADIUS
1	MORTON ST.	BACK OF RADIUS
2	BENDFIELD RD.	BACK OF RADIUS
2	CHESTNUT RIDGE RD.	BACK OF RADIUS
2	N. CANSLER ST.	BACK OF RADIUS
2	SCISM RD.	BACK OF RADIUS
2	CHESTNUT RIDGE CH. RD.	BACK OF RADIUS
2	KRISTIE LN.	BACK OF RADIUS
2	GOFORTH RD.	BACK OF RADIUS
2	LONG CREEK RD.	BACK OF RADIUS
2	SAINT LUKE CH. RD. / LEWIS FARM RD.	BACK OF RADIUS
2	CASTLE COURT	BACK OF RADIUS