


09_08/2019

TIP PROJECT: U-3422A

CONTRACT: C204988

PLOT DRIVER: NCDOT_pdf_color_eng_50p.plt
USER: ASNIDER
DATE: 10/7/2024
TIME: 10:50:06 AM
FILE: \

See Sheet 1A For Index of Sheets
See Sheet 1B For Conventional Symbols

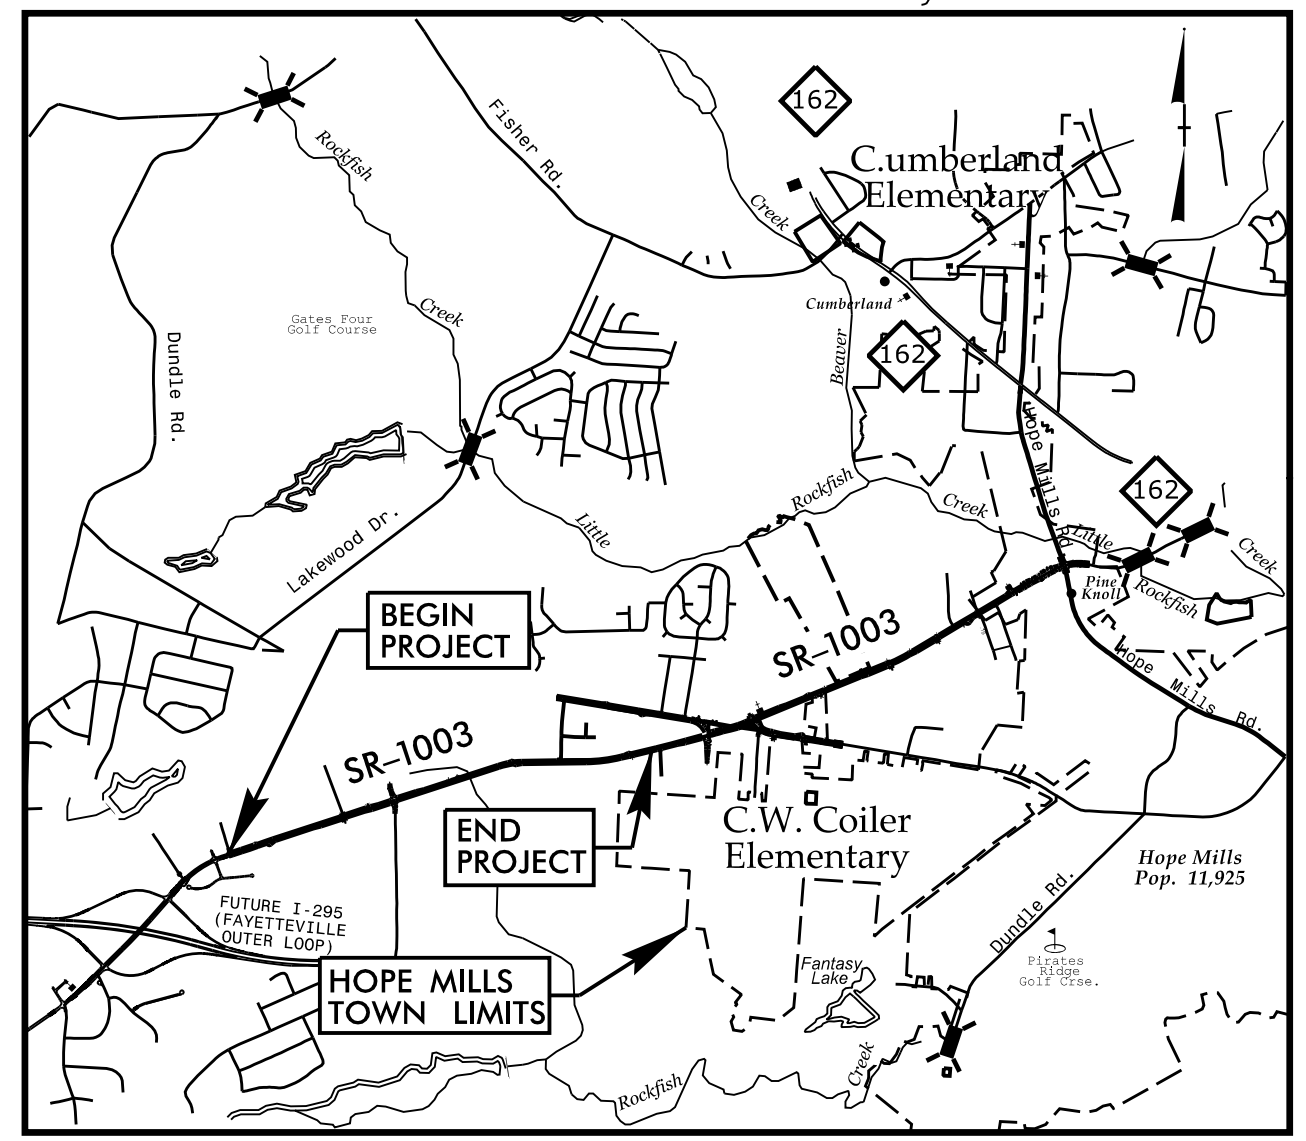




VICINITY MAP
(NOT TO SCALE)

STATE OF NORTH CAROLINA DIVISION OF HIGHWAYS CUMBERLAND COUNTY

LOCATION: SR 1003 (Camden Road) from Proposed Fayetteville Outer Loop (U-2519)
To Just West of SR 1112 (Rockfish Rd)

TYPE OF WORK: GRADING, DRAINAGE, PAVING,
SIGNALS, AND RETAINING WALLS

| STATE | STATE PROJECT REFERENCE NO. | SHEET NO. | TOTAL SHEETS |
|-----------------|-----------------------------|--------------|--------------|
| N.C. | U-3422A | 1 | |
| STATE PROJ. NO. | F.A. PROJ. NO. | DESCRIPTION | |
| 39001.1.2 | | P.E. | |
| 39001.2.1 | STP-1003(179) | ROW | |
| 39001.2.2 | STP-1003(179) | UTILITIES | |
| 39001.3.2 | | CONSTRUCTION | |

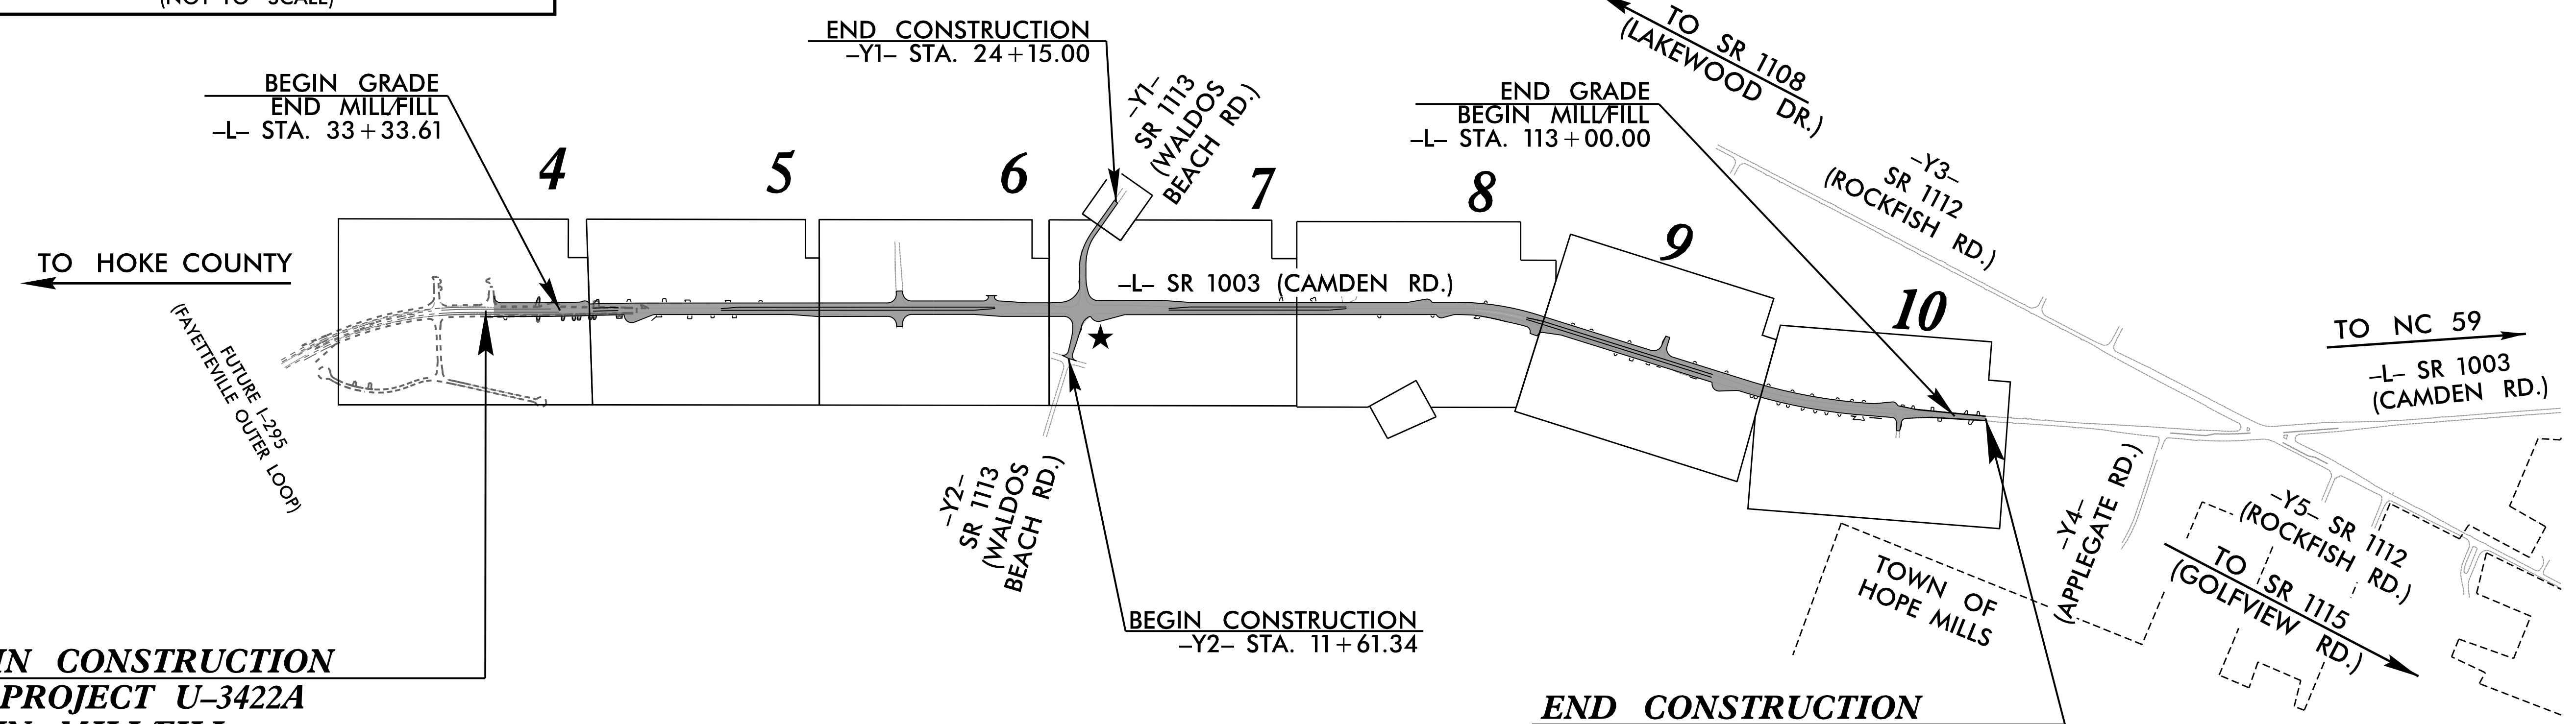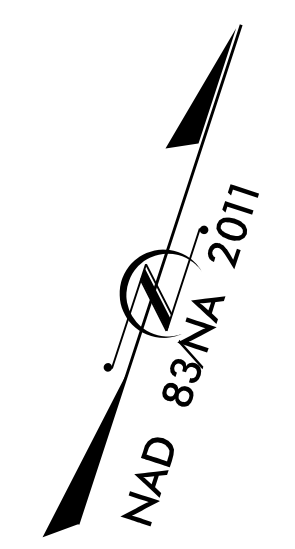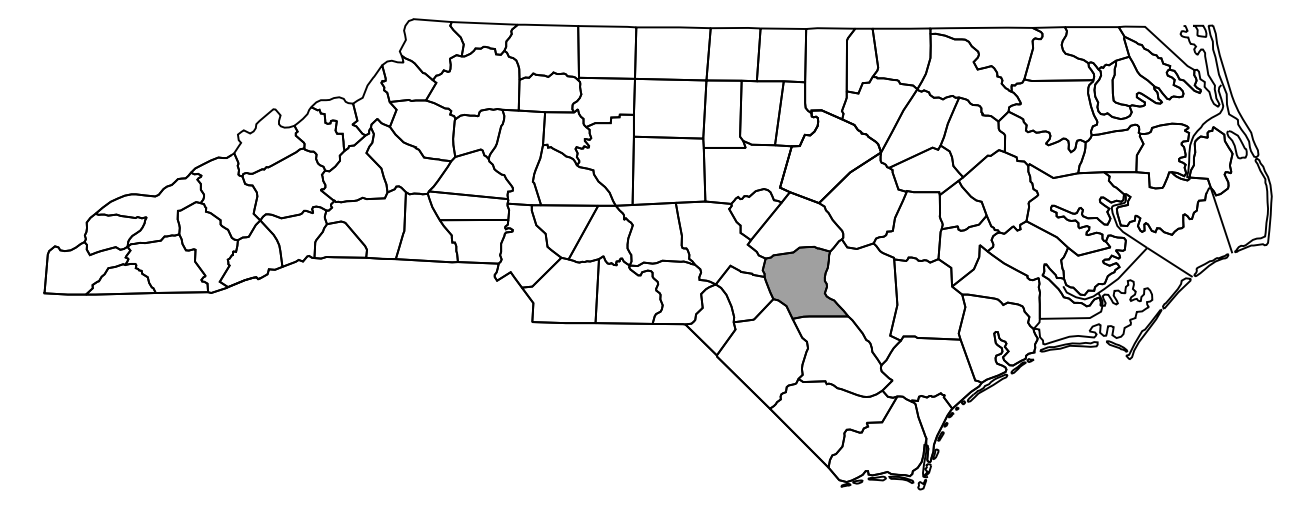


BEGIN CONSTRUCTION
TIP PROJECT U-3422A
BEGIN MILL/FILL
-L- STA. 29+13.20
TIE TO U-2519BA (BY OTHERS)

END CONSTRUCTION
TIP PROJECT U-3422A
END MILL/FILL
-L- STA. 114+75.00
TIE TO U-3422B (BY OTHERS)

★ PROPOSED TRAFFIC SIGNAL
SR 1003 (CAMDEN RD.) AND WALDOS BEACH RD.

DOCUMENT NOT CONSIDERED FINAL
UNLESS ALL SIGNATURES COMPLETED

GRAPHIC SCALES

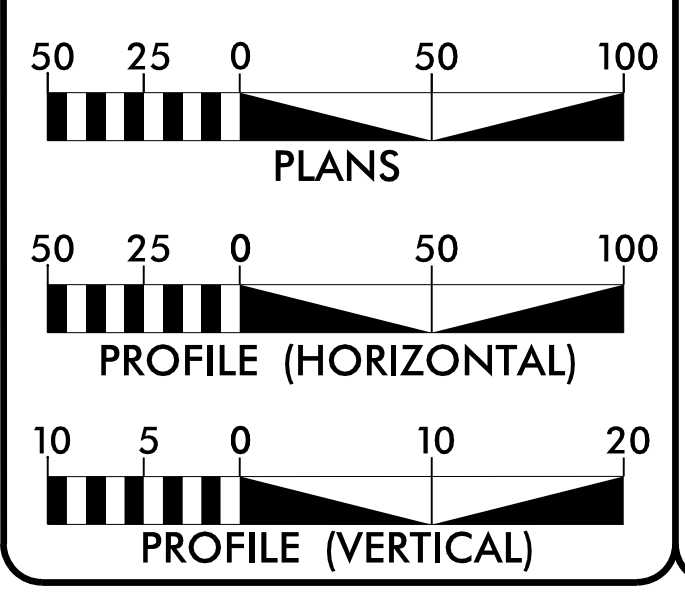

DESIGN DATA

ADT 2017 = 26,100
ADT 2040 = 38,500
K = 9 %
D = 60 %
T = 4 % *
V = 50 MPH
(* TTST 1% + DUAL 3%)
FUNC CLASS = MINOR ARTERIAL
STATEWIDE TIER

PROJECT LENGTH

LENGTH ROADWAY TIP PROJECT U-3422A = 1.622 MILES
TOTAL LENGTH TIP PROJECT U-3422A = 1.622 MILES

Prepared by the Office of:
HDR
HDR Engineering, Inc. of the Carolinas
555 Fayetteville St, Suite 900 Raleigh, N.C. 27601
N.C.B.E.L.S. License Number: F-0116

2024 STANDARD SPECIFICATIONS
RIGHT OF WAY DATE:
JULY 30, 2021
LETTING DATE:
DECEMBER 17, 2024

PHILLIP E. ROGERS, PE
PROJECT ENGINEER
ALEXANDER D. SNIDER, PE
PROJECT DESIGN ENGINEER
SEAN MATUSZEWSKI, PE
NCDOT CONTACT

HYDRAULICS ENGINEER
10/7/2024
Juliana J. Maszrak
SIGNATURE: P.E.

ROADWAY DESIGN ENGINEER
10/7/2024
Alexander D. Snider
SIGNATURE: P.E.

