


PLOT DRIVER: NCD0T\_.pdf\_color\_eng\_50.plt  
USER: ASNIDER  
DATE: 8/7/2024  
PENTABLE: U3422\_.dshpfi.tbl  
TIME: 8:48:57 AM  
FILE: \



# -L-, -Y1-, -Y2- CAMDEN RD & WALDOS BEACH RD INTERSECTION DETAIL SHEET

**-Y1-**  
 PI Sta 20+95.03  
 $\Delta = 35^{\circ}06'26.8"$  (RT)  
 $D = 17^{\circ}54'17.8"$   
 $L = 196.08'$   
 $T = 101.23'$   
 $R = 320.00'$   
 $e = 4'$   
 $Lr = 72'$   
 $DS = 30$  mph

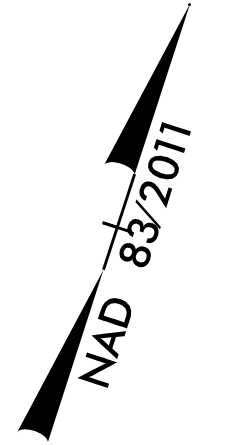

**DOCUMENT NOT CONSIDERED FINAL  
UNLESS ALL SIGNATURES COMPLETED**

**HDR** HDR Engineering, Inc. of the Carolinas  
 555 Fayetteville St, Suite 900 Raleigh, N.C. 27601  
 N.C.B.E.L.S. License Number: F-01116

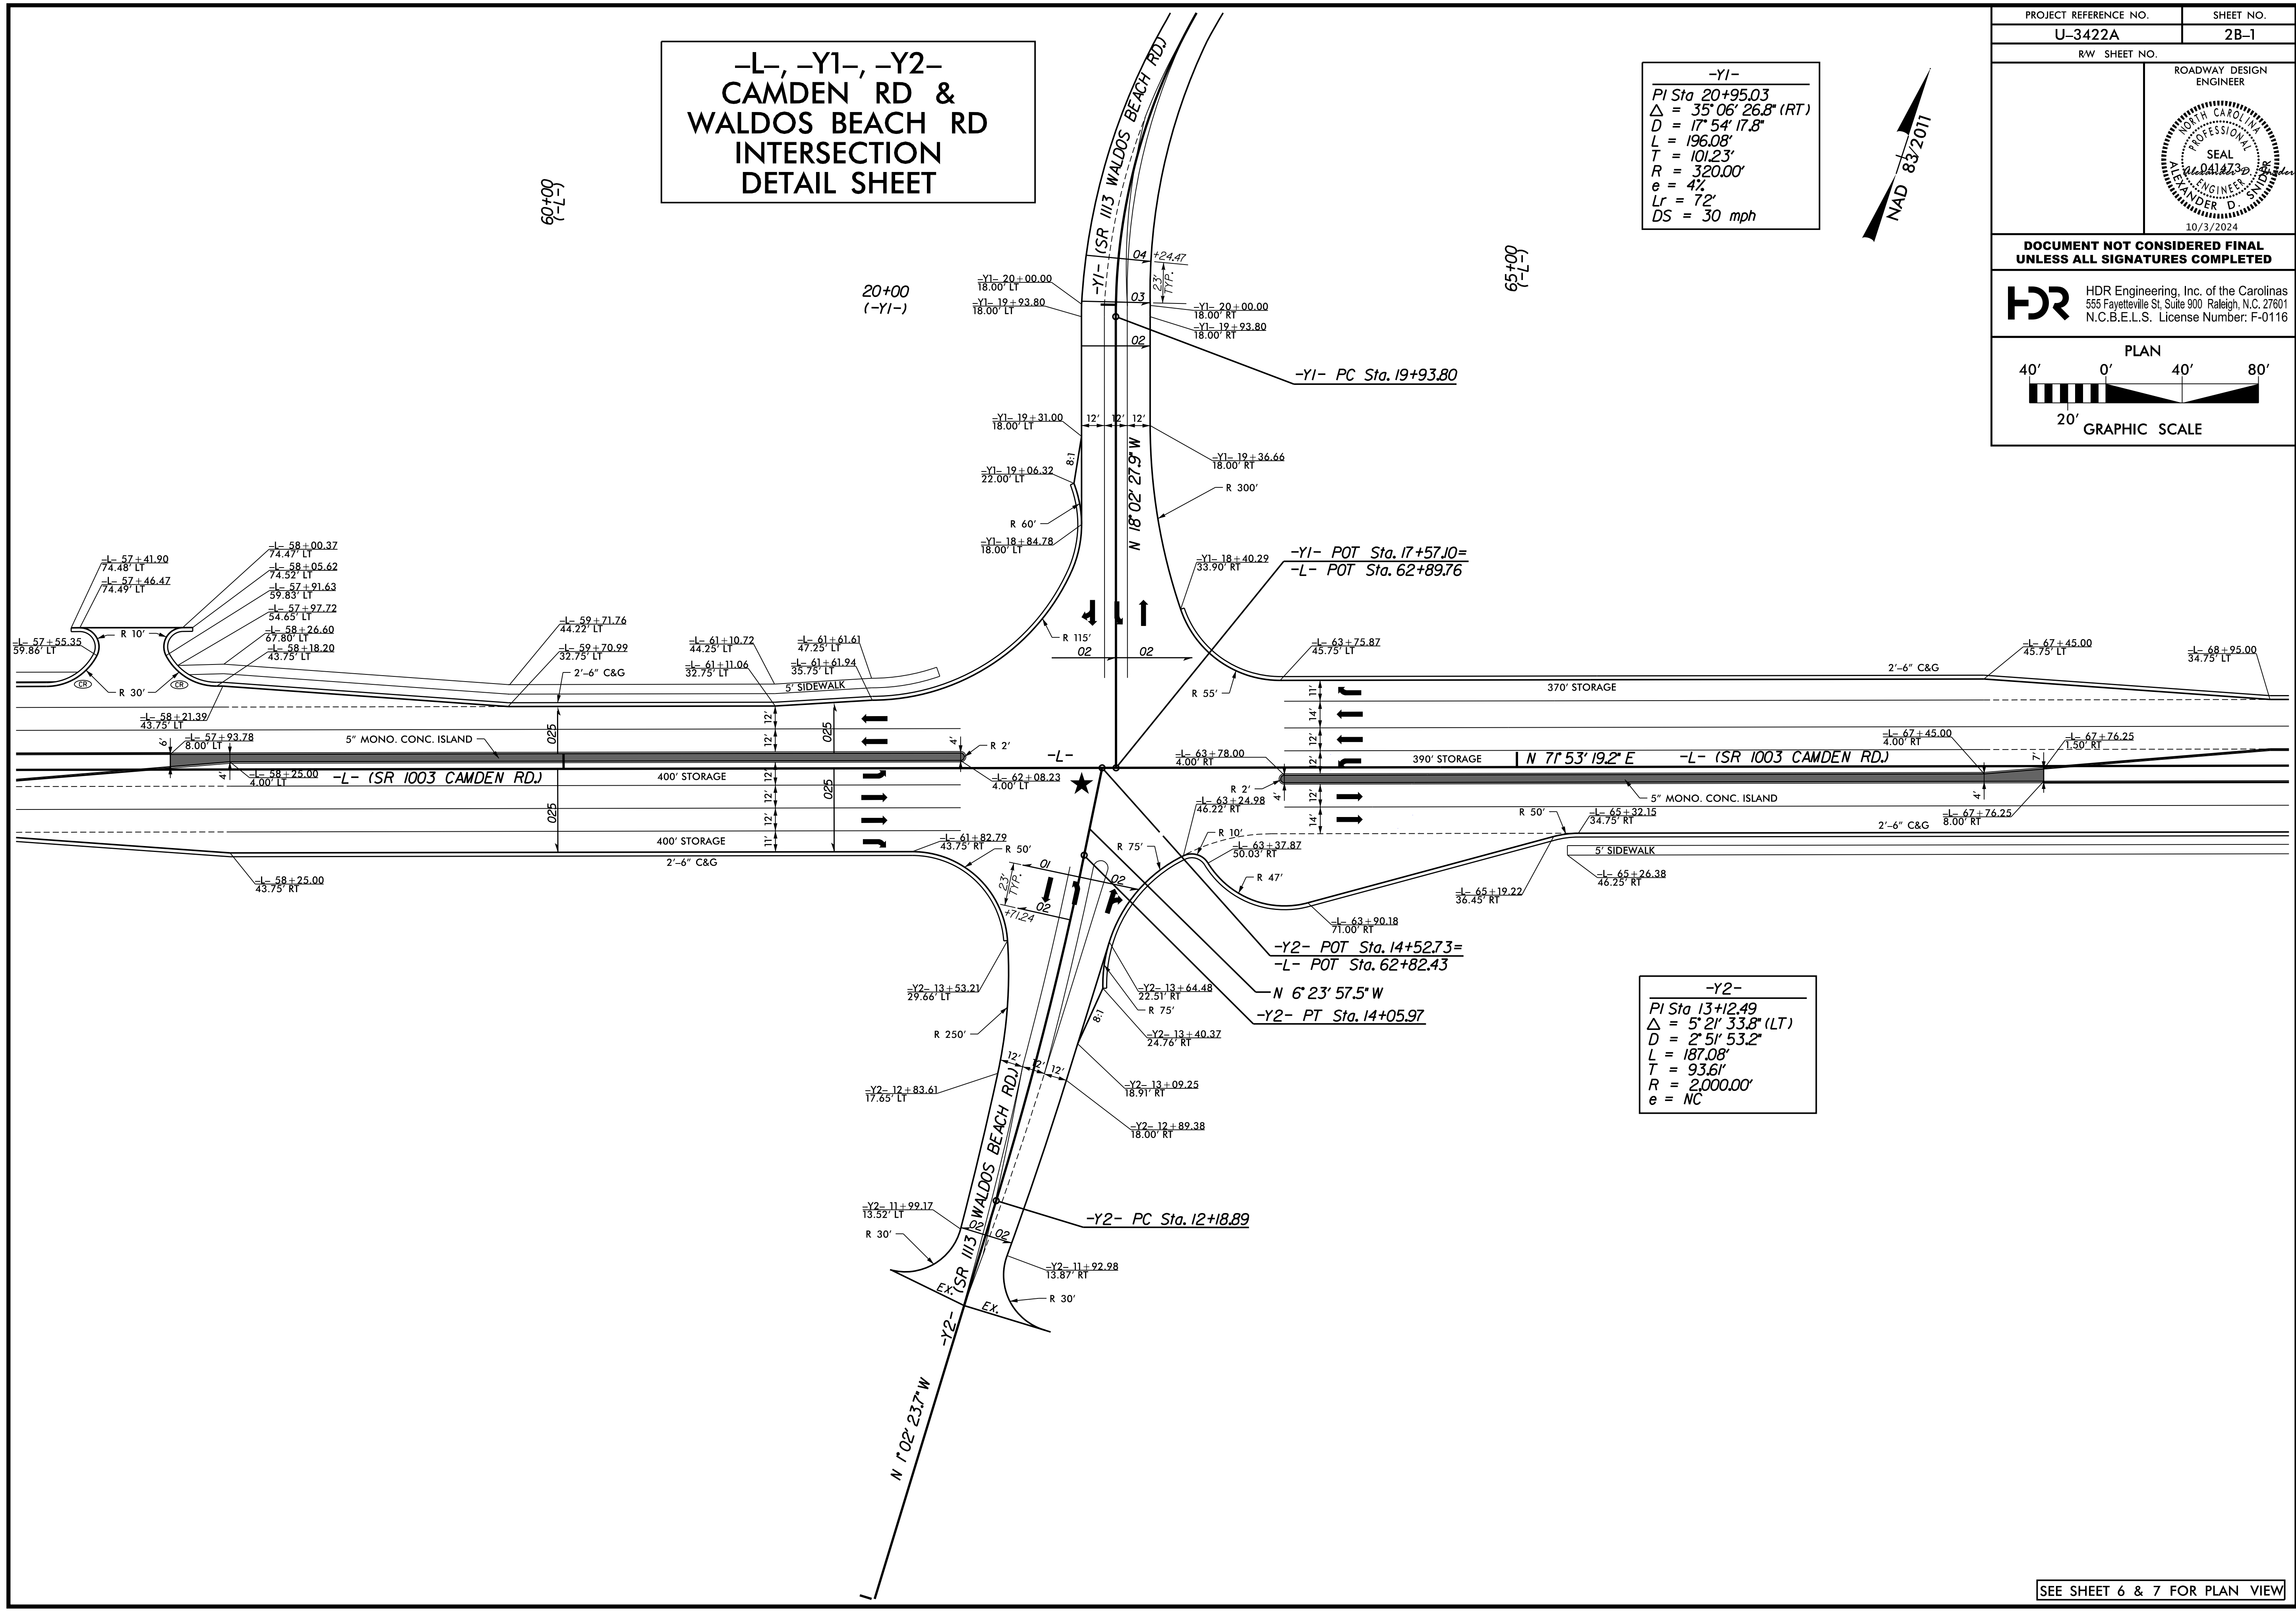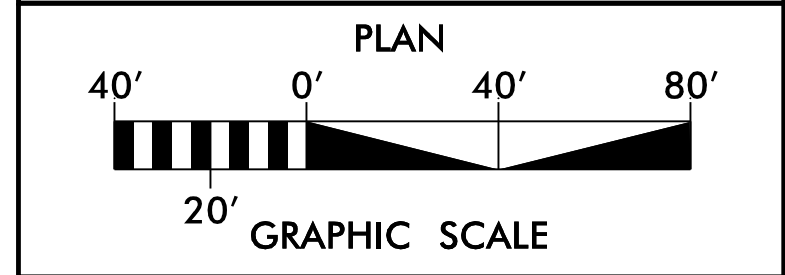

**-Y2-**  
 PI Sta 13+12.49  
 $\Delta = 5^{\circ}21'33.8"$  (LT)  
 $D = 2^{\circ}51'53.2"$   
 $L = 187.08'$   
 $T = 93.61'$   
 $R = 2,000.00'$   
 $e = NC$

SEE SHEET 6 & 7 FOR PLAN VIEW