


6/2/09

PROJECT REFERENCE NO.	SHEET NO.
U-3422	RW02C-1
Location and Surveys	
JoynerKeeny, PLLC	
1051 N. Winstead Avenue	
Rocky Mount, NC 27804	
252-977-3124	
North Carolina Firm Number P-0551	

SURVEY CONTROL SHEET U-3422

W/ EXISTING CENTERLINE ALIGNMENTS PRIOR TO CONSTRUCTION

**SEE SHEETS RW02C-6, RW02C-7
FOR FURTHER
ALIGNMENT DETAILS**

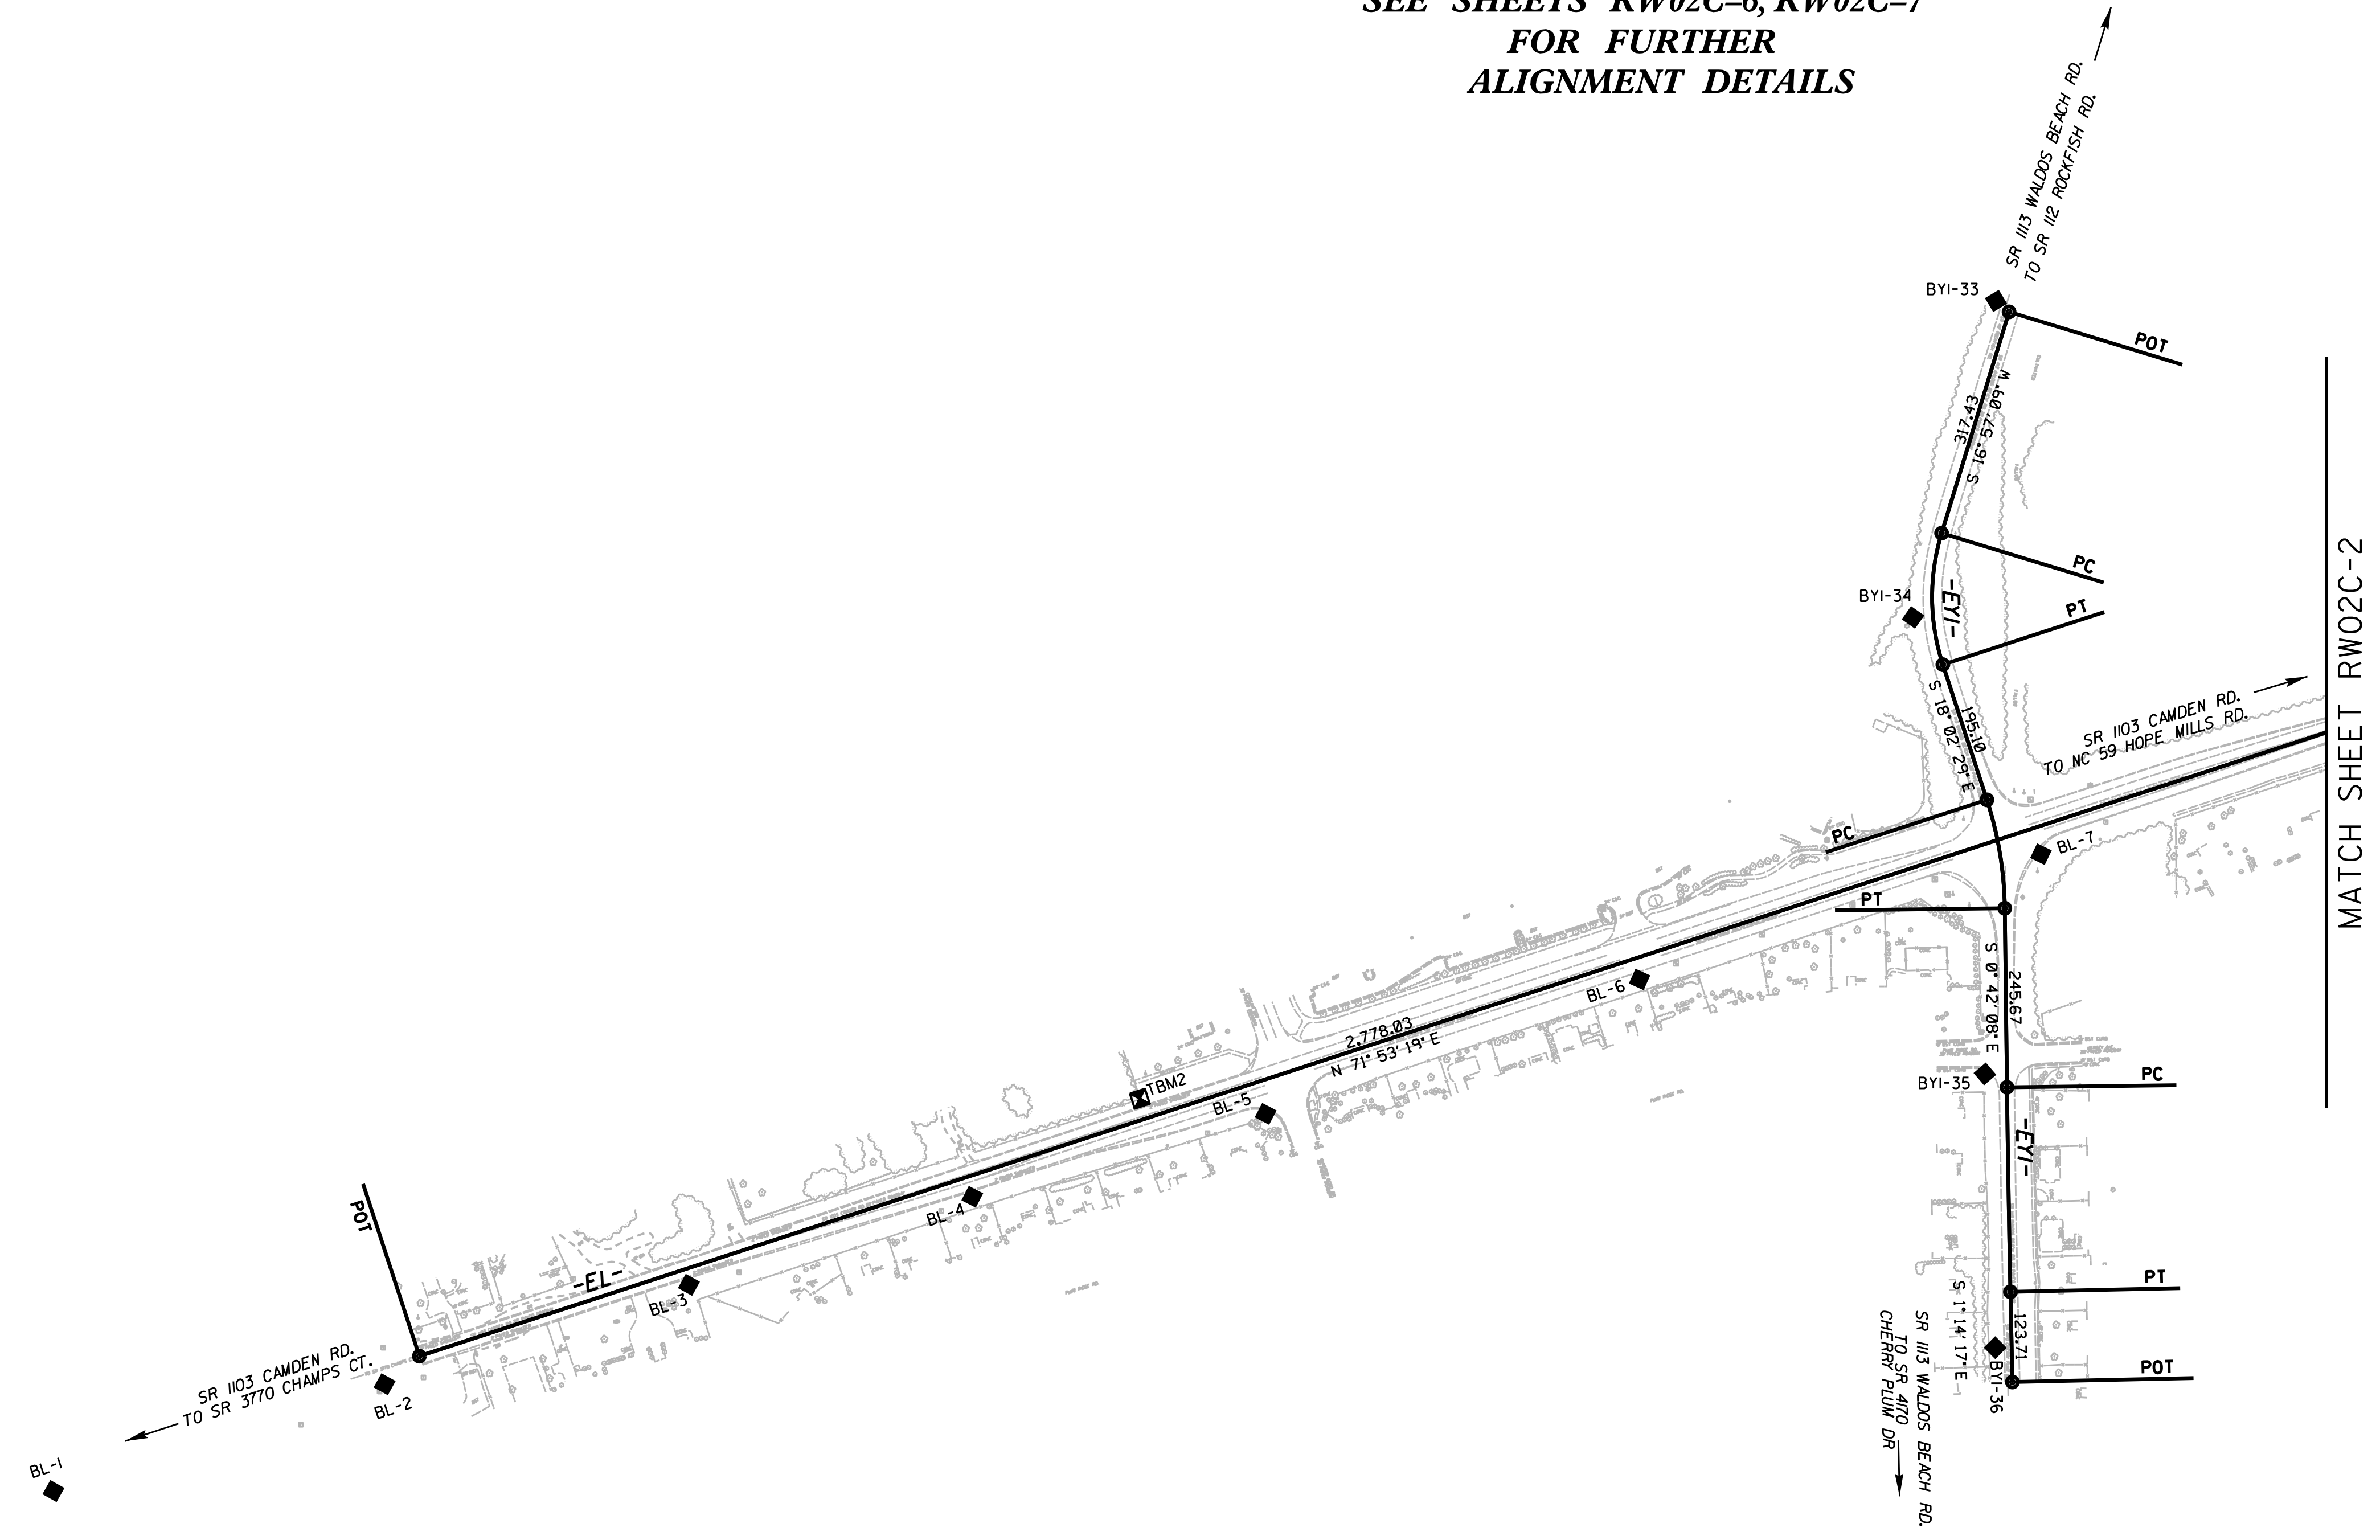

NOTES:

1. PROJECT CONTROL WAS ESTABLISHED USING GNSS, THE GLOBAL NAVIGATION SATELLITE SYSTEM.
2. THE SURVEY CONTROL DATA FOR THIS PROJECT HAS BEEN COMPILED FROM VARIOUS SOURCES. IF FURTHER INFORMATION REGARDING PROJECT CONTROL IS NEEDED, PLEASE CONTACT THE LOCATION AND SURVEYS UNIT.

31-JAN-2019 16:04
 Z:\CAB\2017\170155C_NCDOT_U3422.CON-SUE_Cumber1.dmd\DELIVERABLES\TO_BE_SENT\U3422.1s-RW02C_UPDATED.dgn
 jmatthews AT JK4-011

U2519B-63

U2519B-64 TBM