

REVISIONS

I:\JUN_2017\147015555 NCDOT_U3422.RW Staking_Cumberland\SURVEY\WORK\RW\RW SERIES SHEETS\U3422_1s_rw02d-1.dgn
 15 JUN 2017 14:42
 Jmatthews

PROPOSED ALIGNMENT CONTROL SHEET

D1

TYPE	STATION	NORTH	EAST
POT	10+00.00	446707.6340	2003512.5039
PC	10+70.98	446757.4957	2003563.0224
PT	11+12.27	446769.6214	2003600.9205
POT	13+50.00	446731.8566	2003835.6317

D2

TYPE	STATION	NORTH	EAST
POT	10+00.00	446446.9493	2004598.2478
PC	10+53.74	446500.5161	2004602.6198
PT	11+95.67	446631.3671	2004652.5050
POT	12+00.00	446634.8248	2004655.1173

L

TYPE	STATION	NORTH	EAST
POT	9+24.80	442960.5071	1992872.2943
TS	16+73.12	443522.6548	1993366.2352
SC	19+73.12	443742.3956	1993570.3408
CS	26+63.20	444116.2153	1994145.4285
ST	29+13.20	444199.5034	1994381.0906
PC	31+83.44	444283.6657	1994637.8929
PRC	34+99.76	444386.9153	1994936.8733
PT	38+22.06	444492.0266	1995241.5397
PC	84+01.81	445915.7056	1999594.3756
PT	88+58.22	445989.9193	2000042.9294
PC	101+00.28	446004.6112	2001284.9103
PT	107+76.57	446088.4435	2001954.5416
PC	114+82.88	446254.4541	2002641.0658
PT	120+78.18	446402.9604	2003217.5123
PC	126+63.17	446557.3173	2003781.7730
PT	132+67.97	446751.7529	2004354.0830
PC	162+65.19	447885.6697	2007128.5264
PT	167+09.54	448083.5705	2007525.9211
PC	197+16.22	449619.3483	2010110.7852
PCC	201+10.56	449782.1767	2010469.0682
PT	205+21.41	449827.6114	2010874.4996
POT	209+19.99	449790.2686	2011271.3284

Y1

TYPE	STATION	NORTH	EAST
POT	17+57.10	445259.1450	1997586.9705
PC	19+93.80	445484.2111	1997513.6637
PT	21+89.88	445677.2279	1997512.0218
POT	24+99.49	445973.2022	1997602.8851

Y2

TYPE	STATION	NORTH	EAST
POT	10+00.00	444804.9280	1997601.3258
PC	12+18.89	445023.7792	1997597.3532
PT	14+05.97	445210.3952	1997585.2211
POT	14+52.73	445256.8681	1997580.0089

Y3

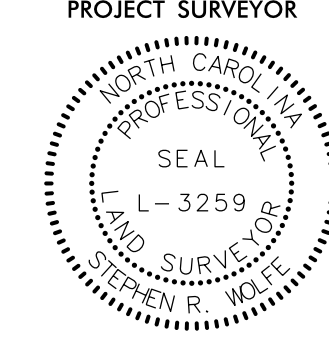
TYPE	STATION	NORTH	EAST
POT	10+00.00	447244.3779	2000711.0039
PC	36+34.91	446811.2772	2003310.0735
PT	40+61.90	446540.3257	2003610.1449
POT	40+90.80	446512.4532	2003617.7696

Y4

TYPE	STATION	NORTH	EAST
PC	10+00.00	445912.7284	2003614.0325
PT	11+14.00	446026.4832	2003619.6401
POT	15+99.97	446512.4440	2003617.7361

Y5

TYPE	STATION	NORTH	EAST
POT	10+00.00	446806.9178	2004489.0594
PC	11+65.60	446684.5267	2004600.6137
PT	14+32.78	446559.3283	2004831.0413
POT	48+00.00	446010.4732	2008153.2242

PROJECT REFERENCE NO. U-3422	SHEET NO. RW02D-1
Location and Surveys	
JoynerKeeny, PLLC 1051 N. Winstead Avenue Rocky Mount, NC 27804 252-977-3124 North Carolina Firm Number P-0551	
PROJECT SURVEYOR 	
DOCUMENT NOT CONSIDERED FINAL UNLESS ALL SIGNATURES COMPLETED	

I, STEPHEN R. WOLFE, PLS, certify that the data compiled came from available surveys/mapping performed by others and provided to me by NCDOT and do not certify to the accuracy or quality of the individual data sources.

This 19th day of June, 2023.

DocuSigned by:

 3086875F3940448
 Professional Land Surveyor L-3259

NOTES:

1. PROJECT CONTROL WAS ESTABLISHED USING GNSS, THE GLOBAL NAVIGATION SATELLITE SYSTEM.
2. THE PROPOSED ALIGNMENT CONTROL DATA FOR THIS PROJECT HAS BEEN COMPILED FROM VARIOUS SOURCES. IF FURTHER INFORMATION REGARDING PROJECT CONTROL IS NEEDED, PLEASE CONTACT THE LOCATION AND SURVEYS UNIT.