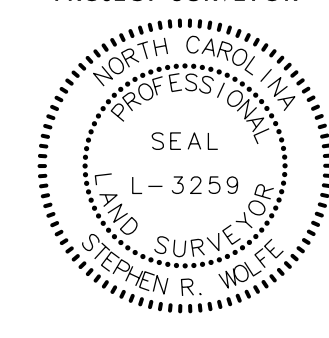


RIGHT OF WAY CONTROL SHEET

PROJECT REFERENCE NO. U-3422	SHEET NO. RW03E-2
Location and Surveys	
JoynerKeeny, PLLC 1051 N. Winstead Avenue Rocky Mount, NC 27804 252-977-3124 North Carolina Firm Number P-0551	
PROJECT SURVEYOR 	
DOCUMENT NOT CONSIDERED FINAL UNLESS ALL SIGNATURES COMPLETED	

ROW MARKER IRON PIN AND CAP-E

	ALIGN	STATION	OFFSET	NORTH	EAST
PK NAIL SET IN ASPHALT	Y4	13+10.00	41.75	446222.6426	2003660.6219
PK NAIL SET IN ASPHALT	Y4	14+10.00	-39.36	446322.3241	2003579.1193
PK NAIL SET IN ASPHALT	Y4	14+87.00	-55.00	446399.2622	2003563.1791
PK NAIL SET IN ASPHALT	Y4	15+20.00	41.75	446432.6410	2003659.7991
	Y4	16+00.00	25.00	445910.0124	2003630.4479

ROW MARKER IRON PIN AND CAP-E

	ALIGN	STATION	OFFSET	NORTH	EAST
PK NAIL SET IN CONC	Y5	11+65.60	-75.00	446735.0490	2004656.0439
	Y5	11+73.95	50.00	446643.9725	2004570.0570
	Y5	13+43.83	50.00	446537.1079	2004726.7753
	Y5	14+32.78	-75.00	446633.3253	2004843.2663
	Y5	14+32.78	50.00	446509.9970	2004822.8913
	Y5	14+90.00	-75.00	446623.9991	2004899.7167
	Y5	14+99.86	47.00	446502.0276	2004889.5609
	Y5	15+59.90	45.00	446494.2099	2004949.1248
	Y5	17+90.00	-45.00	446545.5005	2005190.8145
	Y5	20+61.11	45.00	446412.5131	2005443.6298
	Y5	21+65.91	45.00	446395.4313	2005547.0248
	Y5	34+20.00	45.00	446191.0146	2006784.3451
	Y5	34+34.95	59.00	446174.7652	2006796.8130
	Y5	34+94.96	65.73	446158.3471	2006854.9275
	Y5	35+15.00	45.00	446175.5296	2006878.0746
	Y5	38+10.00	45.00	446127.4447	2007169.1293
	Y5	38+26.17	69.00	446101.1294	2007181.1749
	Y5	38+86.18	65.00	446095.2952	2007241.0287
	Y5	39+00.00	45.00	446112.7748	2007257.9257
	Y5	43+00.00	45.00	446047.5749	2007652.5761
	Y5	43+00.00	43.48	446049.0706	2007652.8207
	Y5	43+50.00	-26.29	446109.7583	2007713.5272
	Y5	43+50.00	-45.00	446128.2213	2007716.5774

I, STEPHEN R. WOLFE, certify that the right of way and permanent easement monumentation for this project shown herein was completed under my direct and responsible charge from an actual survey made under my supervision; that all horizontal closures had a minimum ratio of precision of 1:10,000 (Class A). Field work was performed from 06FEB2023 to 19JUN2023, and all coordinates are based on NAD83/2011; That this survey was performed to meet the requirements of 21NCAC 56.1600 as applicable.

This 19th day of June, 2023.

DocuSigned by:

 L-3259

Professional Land Surveyor L-3259

REVISIONS

19 JUN 2023 14:51
 2 JUN 2023 17:07
 Jmatthews AT JK-A-042
 19 JUN 2023 14:51
 2 JUN 2023 17:07
 Jmatthews AT JK-A-042
 Staking_Cumberland\SURVEY\WORK\RW\RW SERIES SHEETS\U3422_1s_rw03e-2.dgn

NOTES:

1. IF FURTHER INFORMATION REGARDING PROJECT CONTROL IS NEEDED PLEASE CONTACT THE LOCATION AND SURVEYS UNIT.
2. PROJECT CONTROL WAS ESTABLISHED USING GNSS, THE GLOBAL NAVIGATION SATELLITE SYSTEM.
3. RIGHT OF WAY MONUMENTATION ESTABLISHED 06FEB2023 TO 19JUN2023 .