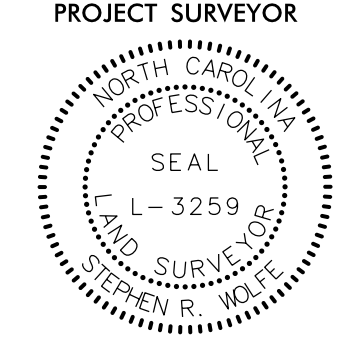


# PERMANENT EASEMENT CONTROL SHEET

PROJECT REFERENCE NO.	SHEET NO.
U-3422	RW03E-4
<b>Location and Surveys</b>	
<b>JoynerKeeny, PLLC</b> 1051 N. Winstead Avenue Rocky Mount, NC 27804 252-977-3124 <b>North Carolina Firm Number P-0551</b>	
	
<b>DOCUMENT NOT CONSIDERED FINAL UNLESS ALL SIGNATURES COMPLETED</b>	

ROW MARKER PERMANENT EASEMENT-E

ALIGN	STATION	OFFSET	NORTH	EAST
D2	10+57.00	29.80	446500.9495	2004632.5723
D2	10+57.00	39.00	446500.0021	2004641.7319
D2	10+75.00	39.00	446515.1525	2004643.7064
D2	10+82.00	-32.10	446534.6784	2004574.9995
D2	10+82.00	-61.00	446540.2510	2004546.6420
D2	11+03.00	-67.24	446567.3353	2004546.7444

ROW MARKER PERMANENT EASEMENT-E

ALIGN	STATION	OFFSET	NORTH	EAST
L	65+86.00	-58.00	445406.3624	1997850.5046
L	66+13.00	58.79	445303.7563	1997912.4714
L	66+13.00	75.00	445288.3453	1997917.5118
L	66+13.00	-58.00	445414.7557	1997876.1669
L	66+13.00	-77.00	445432.8144	1997870.2605
L	67+28.00	57.95	445340.2953	1998021.5154
L	67+28.00	75.00	445324.0947	1998026.8141
L	67+55.00	57.76	445348.8740	1998047.1170
L	67+55.00	75.00	445332.4881	1998052.4764
L	68+84.00	56.83	445389.8613	1998169.4359
L	68+84.00	75.00	445372.5896	1998175.0850
L	68+86.00	-45.78	445488.0072	1998139.4397
L	68+86.00	-68.00	445509.1262	1998132.5323
L	69+13.00	-45.00	445495.6591	1998165.3444
L	69+13.00	-68.00	445517.5196	1998158.1945
L	69+15.00	75.00	445382.2264	1998204.5490
L	69+15.00	56.60	445399.7109	1998198.8304
L	69+15.00	78.00	445379.3750	1998205.4816
L	69+35.00	70.00	445393.1959	1998222.0038
L	69+35.00	78.00	445385.5923	1998224.4907
L	69+75.00	56.17	445418.7747	1998255.7229
L	71+28.00	-45.00	445562.4987	1998369.6909
L	71+28.00	-68.00	445584.3554	1998362.5422
L	71+53.00	-68.00	445592.1270	1998386.3035
L	71+53.00	-45.00	445570.2666	1998393.4534
L	71+85.00	-45.00	445580.2143	1998423.8680
L	72+10.00	54.43	445493.4826	1998478.5385
L	72+10.00	61.00	445487.2377	1998480.5809
L	72+31.00	-68.00	445616.3745	1998460.4390
L	72+40.00	54.26	445502.9733	1998506.9982
L	72+40.00	61.00	445496.5637	1998509.0946
L	72+52.00	-65.00	445620.0513	1998481.3311
L	72+52.00	-71.00	445625.7540	1998479.4659
L	76+63.00	-45.00	445728.8075	1998878.1851
L	76+63.00	-66.00	445748.7670	1998871.6569
L	76+63.00	-77.00	445759.2220	1998868.2374
L	76+84.00	52.45	445642.7091	1998928.4399
L	76+84.00	68.00	445627.9343	1998933.2723
L	77+25.00	95.00	445615.0174	1998980.6343
L	77+95.00	100.00	445632.0257	1999048.7204
L	78+40.00	67.00	445677.3796	1999081.2323
L	79+01.00	-77.00	445833.2077	1999094.4456
L	79+37.00	45.00	445728.4434	1999166.5874
L	79+60.00	-63.00	445838.2424	1999154.8745
L	79+60.00	-45.00	445821.1342	1999160.4700
L	79+81.00	65.00	445723.1124	1999214.6246
L	79+95.00	553.00	445263.6428	1999379.6328
L	80+02.00	62.00	445732.4919	1999233.6516
L	80+02.00	68.00	445726.7892	1999235.5168
L	80+30.00	627.00	445204.1894	1999435.9027
L	82+59.00	407.00	445484.4773	1999585.1666
L	82+83.00	69.00	445813.1916	1999502.9053
L	82+83.00	62.00	445819.8448	1999500.7292
L	82+92.00	510.00	445396.8391	1999648.5506
L	83+20.00	522.00	445394.1378	1999678.8937
L	84+15.00	45.46	445876.4201	1999620.6853
L	84+83.00	-45.00	445982.3101	1999660.5374
L	85+06.00	-71.00	446013.4830	1999677.1174
L	85+20.00	46.22	445903.0585	1999718.9103
L	85+25.00	-74.00	446021.1373	1999695.7493
L	87+08.00	-63.00	446043.2360	1999886.0235
L	87+08.00	-45.00	446025.3487	1999888.0348
L	87+08.00	-77.00	446057.1483	1999884.4592
L	87+69.00	-45.00	446031.0980	1999950.5969
L	87+69.00	-77.00	446063.0167	1999948.3170
L	89+16.00	-74.00	446064.5976	2000099.8334
L	89+16.00	-45.00	446035.5996	2000100.1764
L	89+42.00	-45.00	446035.9072	2000126.1746
L	89+42.00	-74.00	446064.9051	2000125.8316
L	89+84.00	51.00	445940.4081	2000169.3073
L	90+08.00	67.00	445924.6931	2000193.4948
L	91+27.00	-65.00	446058.0941	2000310.9251
L	91+27.00	-45.00	446038.0955	2000311.1617
L	91+53.00	-65.00	446058.4016	2000336.9233
L	91+53.00	-45.00	446038.4030	2000337.1599
L	92+12.00	-64.00	446058.0996	2000395.9310
L	92+12.00	-45.00	446039.1009	2000396.1557
L	92+38.00	-64.00	446058.4071	2000421.9292
L	92+38.00	-45.00	446039.4084	2000422.1539
L	93+40.00	-63.00	446058.6137	2000523.9339
L	93+40.00	-45.00	446040.6149	2000524.1468

PAINTED DOT ON CONC  
DID NOT SET, FELL UNDER CARPORT

ROW MARKER PERMANENT EASEMENT-E

ALIGN	STATION	OFFSET	NORTH	EAST
L	34+42.00	70.00	444301.4237	1994906.0373
L	34+47.00	59.50	444313.0028	1994907.2480
L	34+61.00	78.00	444300.3374	1994926.7540
L	34+70.00	59.05	444321.2369	1994928.8742
L	35+03.00	-77.94	444461.2908	1994913.3373
L	35+12.00	-92.00	444477.5990	1994917.0832
L	35+40.00	-65.22	444461.9700	1994952.7070
L	35+40.00	-76.00	444472.1135	1994949.0696
L	36+10.00	65.00	444362.6342	1995062.2086
L	36+10.00	56.24	444370.8999	1995059.3097
L	36+88.00	65.57	444387.4530	1995135.6194
L	38+10.86	66.00	444425.8317	1995251.4829
L	38+47.00	-67.00	444563.4588	1995244.4126
L	38+47.00	-45.00	444542.5488	1995251.2516
L	38+77.00	-67.00	444572.7848	1995272.9262
L	38+77.00	-45.00	444551.8748	1995279.7652
L	39+40.00	-45.00	444571.4592	1995339.6439
L	39+40.00	-67.00	444592.3692	1995332.8048
L	39+70.00	-45.00	444580.7852	1995368.1575
L	39+70.00	-67.00	444601.6952	1995361.3185
L	40+07.00	-64.00	444610.3458	1995397.4179
L	40+07.00	-45.00	444592.2871	1995403.3243
L	40+17.00	45.00	444509.8549	1995440.8066
L	40+17.00	66.45	444489.4659	1995447.4752
L	40+37.00	-45.00	444601.6131	1995431.8379
L	40+37.00	-64.00	444619.6717	1995425.9315
L	40+45.00	45.00	444518.5591	1995467.4194
L	40+45.00	66.57	444498.0542	1995474.1259
L	42+42.00	-59.00	444678.6466	1995622.3289
L	42+55.00	-45.00	444669.3815	1995639.0370
L	42+57.00	-68.00	444691.8637	1995633.7880
L	42+78.00	-45.00	444676.5314	1995660.8974
L	45+85.00	-69.00	444794.7777	1995945.2261
L	45+85.00	-45.00	444771.9668	1995952.6869
L	46+02.00	69.00	444668.8997	1996004.2831
L	46+25.00	-45.00	444784.4014	1995990.7050
L	46+25.00	-69.00	444807.2123	1995983.2443
L	48+09.00	74.00	444728.4963	1996202.5815
L	48+09.00	79.00	444723.7441	1996204.1358
L	48+30.00	79.00	444730.2722	1996224.0953
L	48+30.00	74.00	444735.0245	1996222.5410
L	50+25.00	-45.00	444908.7471	1996370.8867
L	50+25.00	-70.00	444932.5085	1996363.1151
L	50+50.00	-70.00	444940.2801	1996386.8765
L	50+91.00	-45.00	444929.2642	1996433.6167
L	50+91.00	-64.00	444947.3228	1996427.7103
L	51+71.00	-66.00	444974.0929	1996503.1249
L	51+71.00	-45.00	444954.1333	1996509.6531
L	51+72.00	80.00	444835.6374	1996549.4616
L	51+72.00	58.00	444856.5474	1996542.6226
L	51+72.00	74.00	444841.3401	1996547.5964
L	51+93.42	-66.00	444981.0627	1996524.4348
L	51+98.00	81.00	444842.7694	1996574.4842
L	51+98.22	74.00	444849.4898	1996572.5135
L	52+14.83	74.00	444854.6536	1996588.3019
L	52+93.89	73.00	444880.1810	1996663.1337
L	57+31.00	-77.00	445158.6319	1997031.9598
L	57+31.00	-51.75	445134.6330	1997039.8091
L	57+40.00	72.00	445019.8120	1997086.8327
L	57+53.00	-58.00	445147.4123	1997058.7762
L	57+53.00	-77.00	445165.4710	1997052.8698
L	58+28.00	82.00	445037.6636	1997173.5813
L	58+28.00	76.00	445043.3663	1997171.7161
L	58+48.00	77.00	445048.6331	1997191.0361
L	58+48.00	82.00	445043.8808	1997192.5904
L	60+10.00	-59.00	445228.2549	1997302.7321
L	60+10.00	-46.55	445216.4214	1997306.6025
L	60+36.00	-45.00	445223.0310	1997331.7960
L	60+36.00	-59.00	445236.3374	1997327.4439
L	61+33.00	-48.33	445256.3531	1997422.9539
L	61+33.00	-62.00	445269.3426	1997418.7054
L	61+37.51	77.00	445138.6301	1997466.1979
L	61+52.00	-68.00	445280.9518	1997434.8988
L	61+58.00	-50.37	445266.0565	1997446.0834
L	64+61.61	66.14	445249.7066	1997770.8680
L	64+61.61	75.00	445241.2837	1997773.6229
L	65+29.00	75.00	445262.2327	1997837.6737
L	65+86.00	58.98	445295.1782	1997886.8695
L	65+86.00	75.00	445279.9520	1997891.8496
L	65+86.00	-77.00	445424.4210	1997844.5982

FELL INSIDE PINE TREE

DID NOT SET, INSIDE GREENHOUSE

PAINTED DOT ON CONC DRIVE

PAINTED DOT ON CONC

ON STEPS OF IN GROUND POOL

PAINT DOT

PK NAIL SET

PAINT DOT ON CONC

REVISIONS

I, STEPHEN R. WOLFE, certify that the right of way and permanent easement monumentation for this project shown herein was completed under my direct and responsible charge from an actual survey made under my supervision; that all horizontal closures had a minimum ratio of precision of