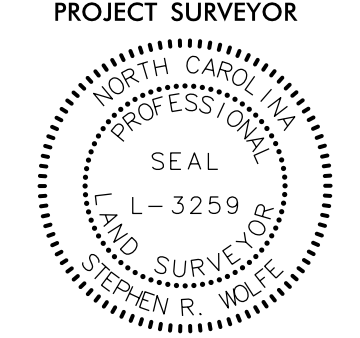


# PERMANENT EASEMENT CONTROL SHEET

PROJECT REFERENCE NO.	SHEET NO.
U-3422	RW03E-6
<b>Location and Surveys</b>	
<b>JoynerKeeny, PLLC</b> 1051 N. Winstead Avenue Rocky Mount, NC 27804 252-977-3124 North Carolina Firm Number P-0551	
	
<b>DOCUMENT NOT CONSIDERED FINAL UNLESS ALL SIGNATURES COMPLETED</b>	

ROW MARKER PERMANENT EASEMENT-E					
ALIGN	STATION	OFFSET	NORTH	EAST	
L	151+38.00	-45.00	447500.8830	2006068.0925	
L	153+75.00	-95.00	447636.8293	2006268.5610	
L	153+75.00	-45.00	447590.5456	2006287.4772	
L	154+05.00	-45.00	447601.8953	2006315.2474	
L	154+05.00	-95.00	447648.1790	2006296.3312	
L	154+78.00	290.00	447319.4123	2006509.5599	
L	154+97.00	319.00	447299.7559	2006539.1190	
L	155+55.00	45.00	447575.3332	2006488.1475	
L	155+55.00	286.00	447352.2459	2006579.3234	
L	155+55.00	72.00	447550.3400	2006498.3622	
L	155+85.00	316.00	447335.8254	2006618.4433	
L	155+85.00	45.00	447586.6829	2006515.9177	
L	155+85.00	72.00	447561.6897	2006526.1324	
L	156+07.00	72.00	447570.0128	2006546.4973	
L	156+12.00	89.00	447556.1680	2006557.5571	
L	156+28.00	68.00	447581.6603	2006564.4231	
L	156+31.00	84.00	447567.9845	2006573.2533	
L	156+53.00	53.00	447605.0035	2006581.8901	
L	156+66.00	45.00	447617.3271	2006590.8973	
L	157+99.00	-82.00	447785.2046	2006665.9648	
L	158+18.00	-87.00	447797.0211	2006681.6610	
L	158+22.00	-70.00	447782.7980	2006691.7952	
L	159+20.00	-72.00	447821.7250	2006781.7545	
L	159+20.00	-58.00	447808.7656	2006787.0510	
L	159+44.00	-58.00	447817.8453	2006809.2672	
L	159+44.00	-72.00	447830.8048	2006803.9707	
L	161+95.00	-87.00	447939.6490	2007030.6399	
L	161+95.00	-71.00	447924.8382	2007036.6930	
L	162+15.00	-87.00	447947.2155	2007049.1533	
L	162+23.00	-58.03	447923.4269	2007067.5181	
L	162+23.00	-82.00	447945.6137	2007058.4503	
L	162+30.13	65.00	447812.2388	2007120.6680	
L	162+44.00	114.00	447772.1265	2007152.0409	
L	162+47.00	-82.00	447954.6935	2007080.6665	
L	162+47.00	-58.03	447932.5090	2007089.7352	
L	162+47.00	-71.00	447944.5111	2007084.8281	
L	162+59.17	111.00	447780.6431	2007164.9493	
L	162+87.00	-78.00	447965.9806	2007118.6524	
L	164+03.00	-77.00	448010.5818	2007222.4787	
L	164+03.00	-87.00	448019.6551	2007218.2744	
L	164+21.00	-65.00	448007.1456	2007243.4795	
L	164+26.00	-81.00	448023.6977	2007241.0657	
L	164+56.00	-45.00	448003.9134	2007283.1030	
L	165+82.00	88.00	447943.2782	2007456.6155	
L	165+94.00	46.02	447986.0438	2007447.4428	
L	166+01.00	94.00	447947.3330	2007476.6851	
L	166+15.00	46.57	447995.8062	2007466.4088	
L	170+32.00	-74.00	448311.8973	2007765.3433	
L	170+32.00	-45.00	448286.9656	2007780.1556	
L	171+25.00	-287.00	448542.5181	2007736.4981	
L	171+37.00	-79.00	448369.8286	2007853.0585	
L	171+37.00	-53.96	448348.2979	2007865.8508	
NOT SET, FELL ON EIP	L	171+53.17	-305.79	448573.0592	2007751.1224
	L	171+76.83	-365.35	448636.3555	2007741.0374
	L	171+88.00	-206.00	448505.0616	2007832.0334
	L	172+23.02	-483.36	448761.3921	2007720.4667
PK NAIL SET	L	172+44.00	87.00	448281.7717	2008029.8380
PK NAIL SET	L	172+45.00	-303.00	448617.5680	2007831.4903
	L	172+66.00	96.00	448285.2717	2008053.3486
	L	172+97.00	-451.00	448771.3656	2007800.5983
	L	173+21.00	-79.00	448463.8137	2008011.2445
	L	173+34.00	-45.00	448441.2239	2008039.7875
	L	173+47.00	-67.00	448466.7777	2008039.7264
	L	176+46.00	-45.00	448600.5898	2008308.0160
	L	176+46.00	-63.00	448616.0645	2008298.8218
	L	176+76.21	-63.00	448631.4951	2008324.7930
	L	177+09.00	45.00	448555.3959	2008408.1484
	L	177+25.00	92.00	448523.1623	2008445.9108
	L	177+56.00	45.00	448579.4029	2008448.5546
	L	177+56.00	86.00	448544.1550	2008469.4969
	L	178+13.00	-45.00	448685.8915	2008451.5870
	L	178+17.00	-55.00	448696.5317	2008449.9179
	L	178+17.00	-72.00	448711.1467	2008441.2345
	L	178+36.00	-79.00	448726.8696	2008453.9934
PAINTED DOT	L	178+37.00	45.00	448620.7768	2008518.1909
	L	178+43.00	-63.00	448716.6898	2008468.1840
	L	178+46.00	101.00	448577.2303	2008554.5324
	L	178+65.04	101.00	448586.9547	2008570.8994
	L	180+98.00	65.00	448736.8984	2008752.7900
	L	180+98.00	45.00	448754.0925	2008742.5743
	L	181+15.00	-63.00	448855.6242	2008702.0241
	L	181+20.00	-79.00	448871.9335	2008698.1501
	L	181+25.00	65.00	448750.6897	2008776.0021
	L	181+25.00	45.00	448767.8838	2008765.7863
	L	181+39.00	-73.00	448876.4802	2008717.5492
	L	181+50.00	-45.00	448858.0271	2008741.3081
	L	182+74.23	87.00	448808.0002	2008915.5320
	L	182+78.00	75.00	448820.2432	2008912.6451
	L	182+87.99	-78.00	448956.8821	2008843.0846
	L	182+92.00	45.00	448853.1871	2008909.3602

ROW MARKER PERMANENT EASEMENT-E					
ALIGN	STATION	OFFSET	NORTH	EAST	
L	182+92.00	75.00	448827.3934	2008924.6796	
L	183+05.00	-54.00	448944.9366	2008869.9655	
L	183+05.00	-75.00	448962.9905	2008859.2389	
L	183+17.00	-45.00	448943.3287	2008894.8791	
L	184+10.00	75.00	448887.6673	2009026.1264	
L	184+13.00	81.00	448884.0414	2009031.7702	
L	184+31.00	88.00	448887.2176	2009050.8204	
L	184+38.00	72.00	448904.5485	2009048.6658	
L	184+51.00	72.00	448911.1887	2009059.8420	
L	184+51.00	45.00	448934.4008	2009046.0507	
L	184+58.00	-45.00	449015.3499	2009006.0977	
PAINTED DOT ON CONC	L	184+58.00	-64.00	449031.6843	2008996.3927
PAINTED DOT ON CONC	L	184+72.00	-64.00	449038.8354	2009008.4286
	L	184+79.00	72.00	448925.4908	2009083.9137
	L	184+79.00	45.00	448948.7029	2009070.1225
	L	184+80.00	-81.00	449057.5367	2009006.6228
PAINTED DOT ON CONC	L	184+97.00	-45.00	449035.2706	2009039.6262
PAINTED DOT ON CONC	L	184+97.00	-74.00	449060.2021	2009024.8134
	L	185+87.73	72.00	448981.0284	2009177.3890
	L	186+47.70	67.00	449015.9618	2009226.3965
	L	186+66.00	67.00	449025.3067	2009242.1249
	L	186+66.00	45.00	449044.2203	2009230.8876
	L	188+03.00	72.00	449090.9862	2009362.4587
	L	188+21.00	80.00	449093.3027	2009382.0197
	L	188+29.00	65.00	449110.2846	2009381.2355
PAINTED DOT ON CONC	L	189+02.00	45.00	449164.7663	2009433.7783
PAINTED DOT ON CONC	L	189+02.00	65.00	449147.5722	2009443.9941
	L	189+30.00	45.00	449179.0681	2009457.8503
	L	189+30.00	65.00	449161.8742	2009468.0659
	L	190+16.00	66.00	449204.9423	2009542.5114
	L	190+21.00	83.00	449192.8812	2009555.4934
	L	190+38.00	47.06	449232.4600	2009551.7521
PK NAIL SET IN ASPHALT	L	190+41.00	77.00	449208.2552	2009569.6228
PK NAIL SET IN ASPHALT	L	190+54.00	69.00	449221.7731	2009576.7126
	L	191+24.00	68.00	449258.3880	2009636.3813
	L	191+24.00	50.41	449273.5101	2009627.3966
PK NAIL SET IN ASPHALT	L	191+40.00	-59.97	449376.5770	2009584.7712
PK NAIL SET IN ASPHALT	L	191+52.00	-89.00	449407.6640	2009580.2593
PK NAIL SET IN ASPHALT	L	191+57.00	-72.00	449395.6030	2009593.2413
PK NAIL SET IN ASPHALT	L	191+71.00	-95.00	449422.5272	2009593.5290
PK NAIL SET IN ASPHALT	L	191+77.00	-78.00	449410.9770	2009607.3707
PK NAIL SET IN CONC	L	193+00.00	57.26	449357.5196	2009782.2041
PK NAIL SET IN CONC	L	193+11.00	80.00	449343.5890	2009803.2759
	L	194+75.00	63.81	449441.2731	2009936.0003
PK NAIL SET IN ASPHALT	L	197+92.00	73.03	449592.3706	2010211.3561
PK NAIL SET IN ASPHALT	L	197+92.00	87.00	449580.0737	2010217.9785
PK NAIL SET IN ASPHALT	L	197+96.00	-74.00	449723.7953	2010145.3084
	L	198+13.00	87.00	449589.4468	2010235.6290
	L	198+13.00	73.61	449601.3049	2010229.4202
	L	200+19.00	-67.00	449813.9512	2010358.7395
PAINTED DOT ON HOOD OF CATCH BASIN	L	200+70.00	-76.00	449840.7604	2010405.3635
	L	200+88.00	-68.11	449839.4564	2010425.6362

ROW MARKER PERMANENT EASEMENT-E				
ALIGN	STATION	OFFSET	NORTH	EAST
Y1	18+77.51	45.00	445387.5691	1997592.4676
Y1	19+93.80	44.00	445497.8378	1997555.5004
Y1	21+00.00	40.00	445588.0709	1997537.9712
Y1	21+57.00	-41.00	445653.3042	1997463.7804
Y1	21+83.00	40.00	445659.7149	1997548.5555
Y1	21+83.00	56.00	445655.3492	1997563.9484
Y1	22+18.00	40.00	445692.3700	1997558.5129
Y1	22+18.00	52.00	445688.8483	1997569.9845
Y1	22+50.00	-40.00	445746.4392	1997491.4270
Y1	24+15.00	-40.00	445904.1736	1997539.8510
Y1	24+15.00	-29.83	445901.1898	1997549.5700
Y1	24+15.00	30.17	445883.5811	1997606.9281
Y1	24+15.00	40.00	445880.6952	1997616.3282

ROW MARKER PERMANENT EASEMENT-E				
ALIGN	STATION	OFFSET	NORTH	EAST
Y2	11+76.30	52.00	444982.1449	1997650.1175
Y2	12+19.00	48.00	445024.7658	1997645.3432
Y2	12+19.00	40.01	445024.6203	1997637.3532
Y2	12+57.00	-28.61	445060.8125	1997567.7065
Y2	12+94.00	-54.00	445095.7855	1997539.8696
Y2	13+16.00	42.47	445123.6262	1997635.6133
Y2	13+58.00	65.00	445168.3628	1997654.7453

</