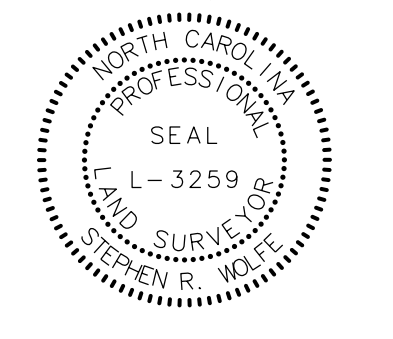





PROJECT REFERENCE NO.	SHEET NO.
U-3422	RW15
Location and Surveys	
JoynerKeeny, PLLC 1051 N. Winstead Avenue Rocky Mount, NC 27804 252-977-3124 North Carolina Firm Number P-0551	
PROJECT SURVEYOR	
	
DOCUMENT NOT CONSIDERED FINAL UNLESS ALL SIGNATURES COMPLETED	

I, STEPHEN R. WOLFE, certify that the right of way and permanent easement monumentation for this project shown herein was completed under my direct and responsible charge from an actual survey made under my supervision; that all horizontal closures had a minimum ratio of precision of 1:10,000 (Class A). Field work was performed from 06FEB2023 to 19JUN2023, and all coordinates are based on NAD83/2011. That this survey was performed to meet the requirements of 21NCAC 56.1600 as applicable.

This 5th day of July, 2023.

DocuSigned by:

 Stephen Wolfe
 Professional Land Surveyor L-3259

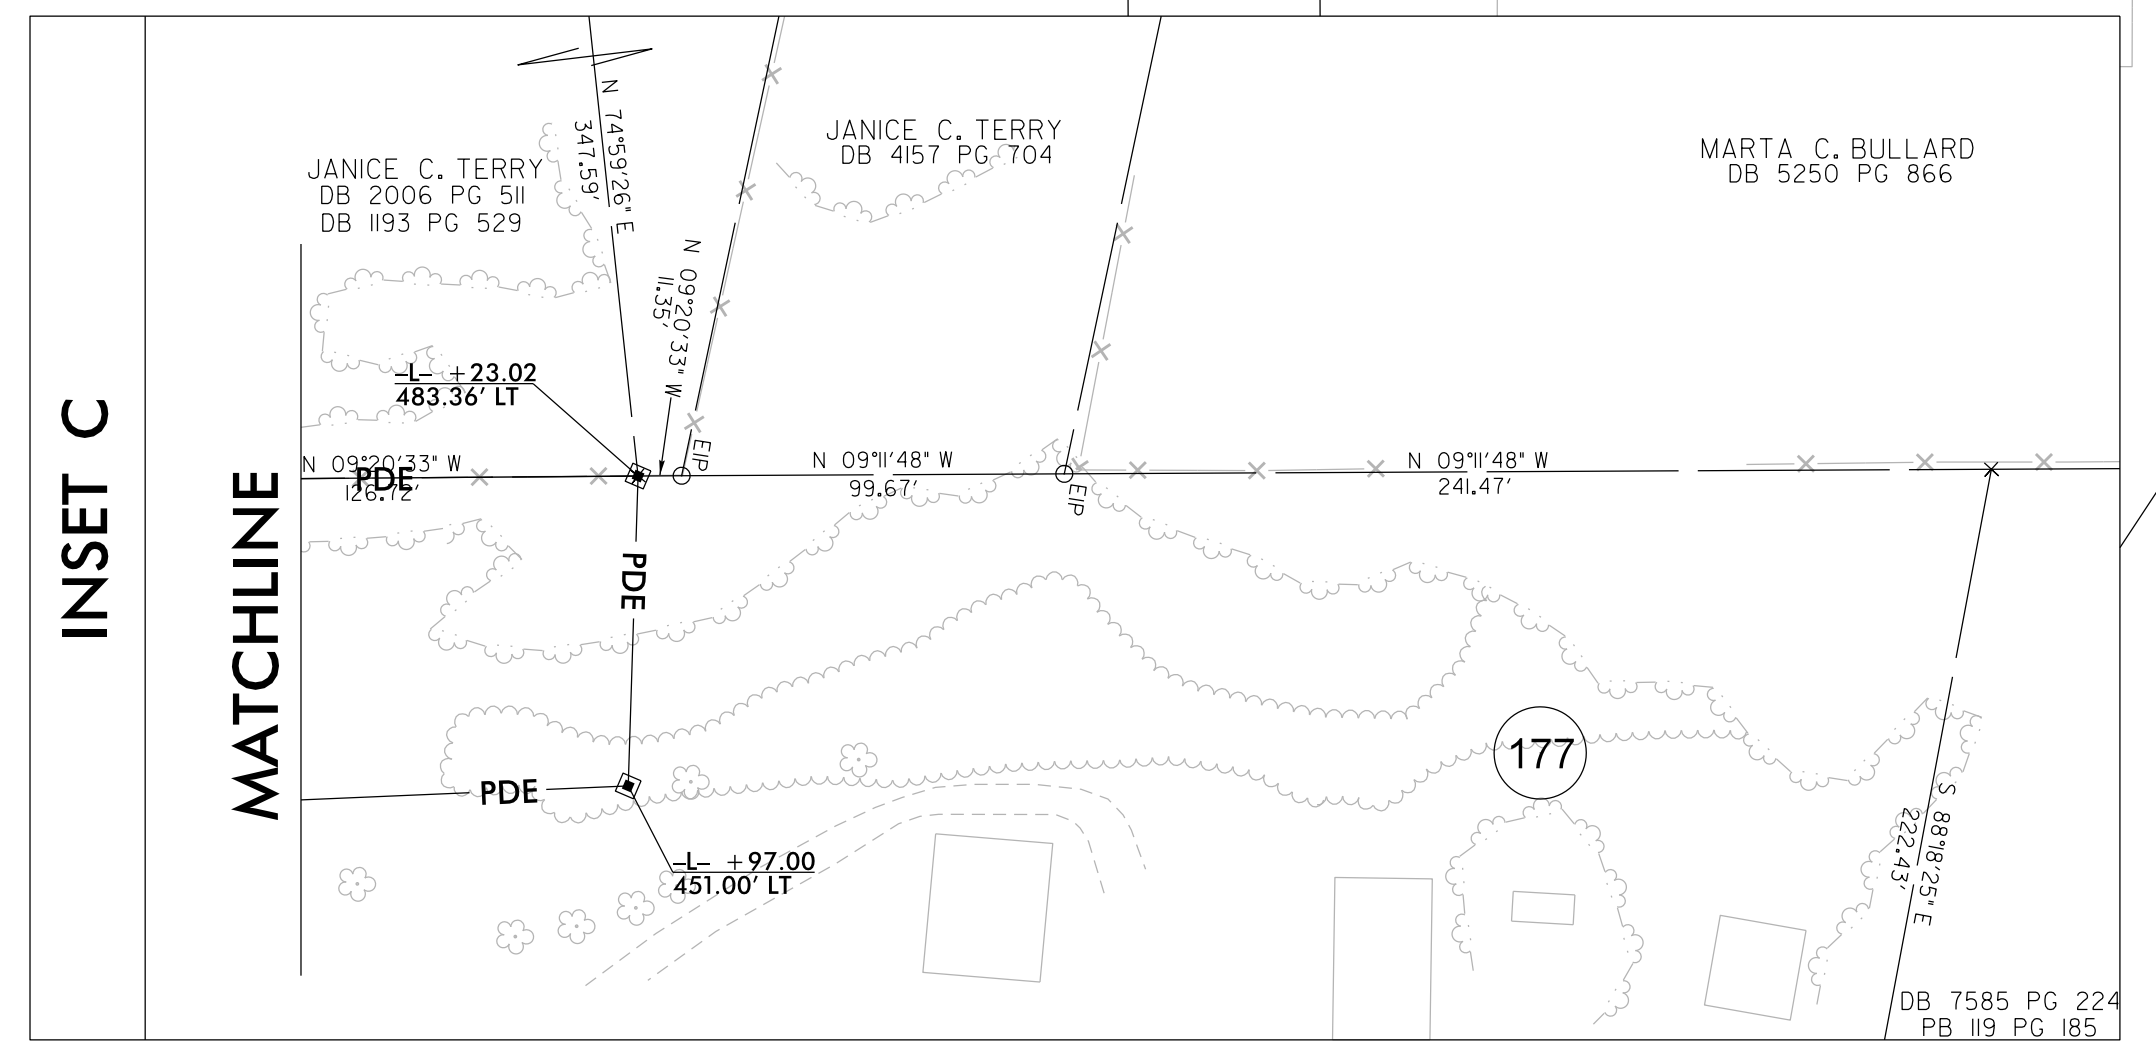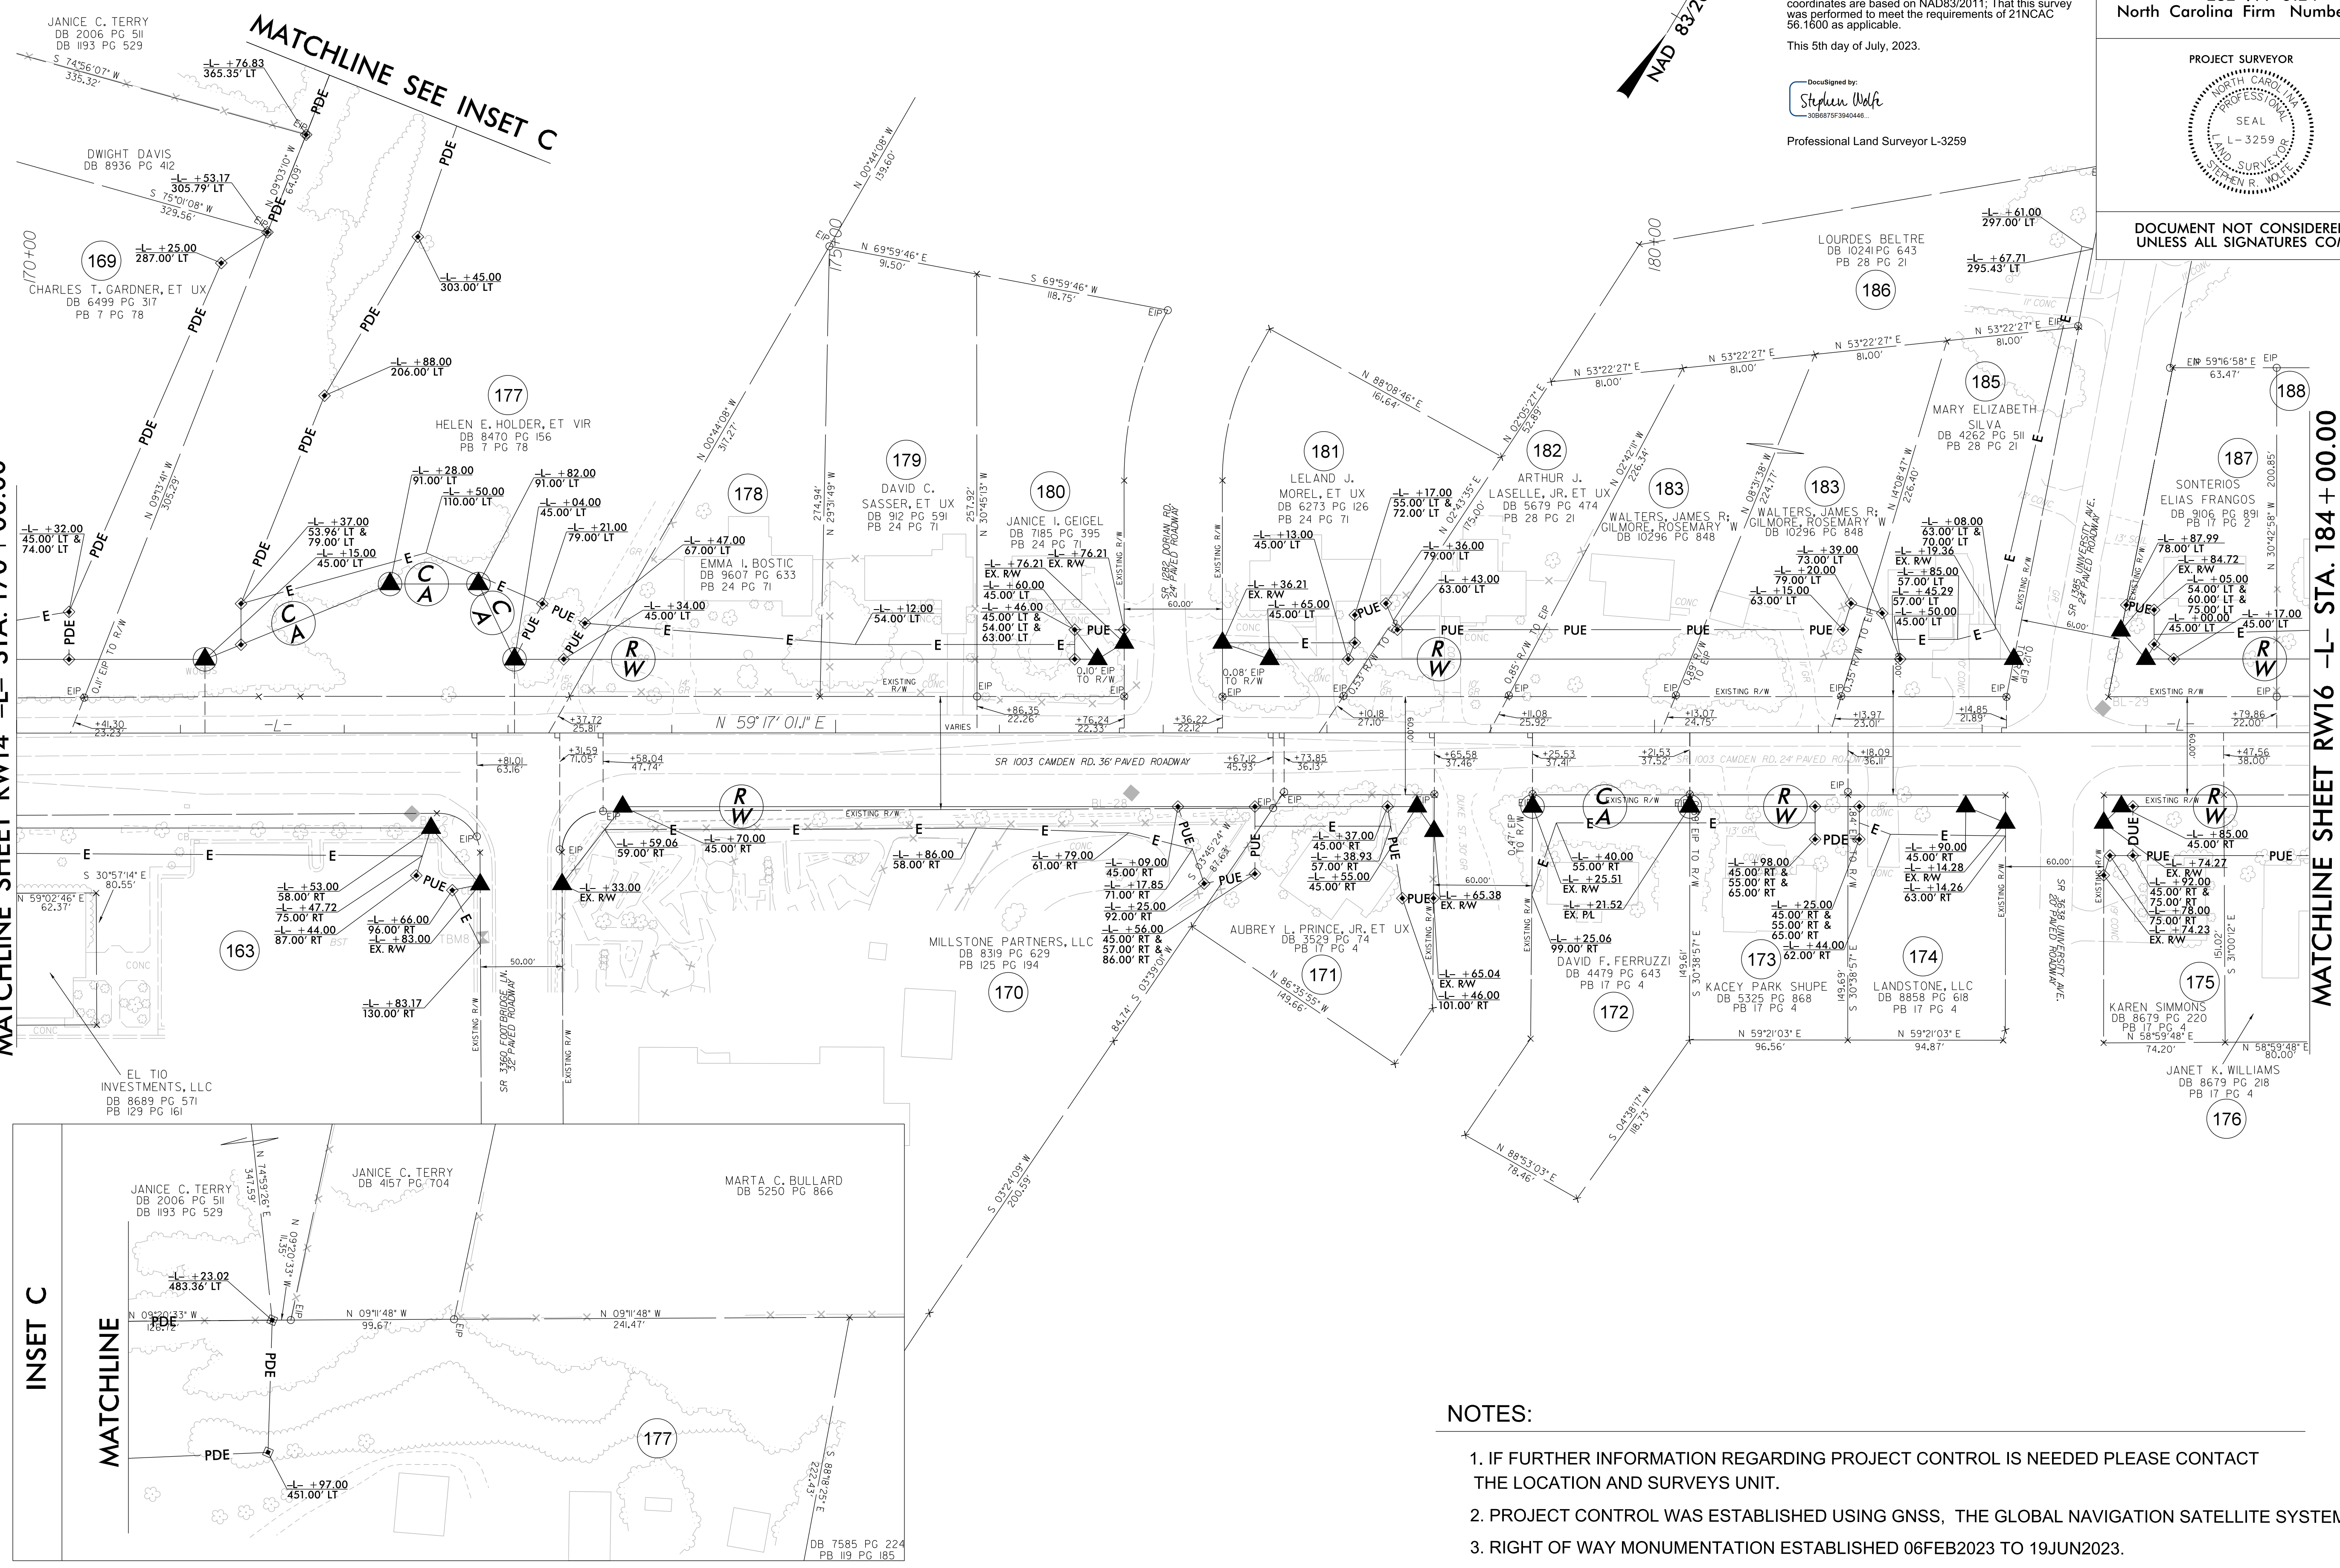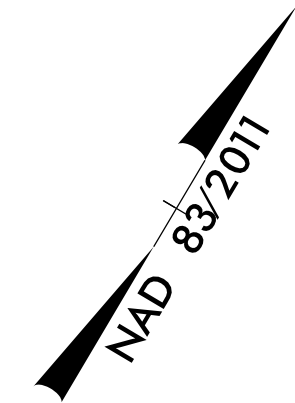

REVISIONS

9/30/2021: PARCEL OWNERS ADDED; PARCELS 186 AND 189-194; TCE REVISED ON PARCEL 186

11/8/2021: PUE REVISED ON PARCEL 185

3/25/2022: PARCELS 169,172-174,178,179,188 PUE REMOVED; PARCELS 169,173,174 DUE REMOVED AND PARCEL 175 TCE REMOVED AND DUE REVISED; PARCELS 163,170,171,175,176,177,180,181,184,185,187,188 PUE REVISED; PARCELS 163,171,172,177-179,185,188 TCE REVISED; PARCELS 173,174 PDE AND TCE ADDED; PARCELS 170,180,181 TCE ADDED

8/1/2022: PARCELS 171,174,175,177,180,181, & 187 ROW REVISED; PARCEL 177 PDE REVISED, AND TCE REVISED

8/1/2022: PARCEL 190 OWNER CHANGE; PARCEL 191 REMOVED

11/21/2022: PDE REVISED ON PARCELS 169 & 177; PARCELS 189, 190, 192, 193, & 194

12/21/2023: PARCEL 183 CHANGED TO PARCEL 183; OWNER 183 NAME CHANGED TO JANICE C. TERRY; SERIES SHEETS U-3422.1.s_r.w15.dgn

MATCHLINE SHEET RW14 -L- STA. 170 + 00.00

MATCHLINE SHEET RW16 -L- STA. 184 + 00.00

- NOTES:
1. IF FURTHER INFORMATION REGARDING PROJECT CONTROL IS NEEDED PLEASE CONTACT THE LOCATION AND SURVEYS UNIT.
 2. PROJECT CONTROL WAS ESTABLISHED USING GNSS, THE GLOBAL NAVIGATION SATELLITE SYSTEM.
 3. RIGHT OF WAY MONUMENTATION ESTABLISHED 06FEB2023 TO 19JUN2023.