


APPROVED: Michael T. Rzepka  
 DATE: 10/3/2024

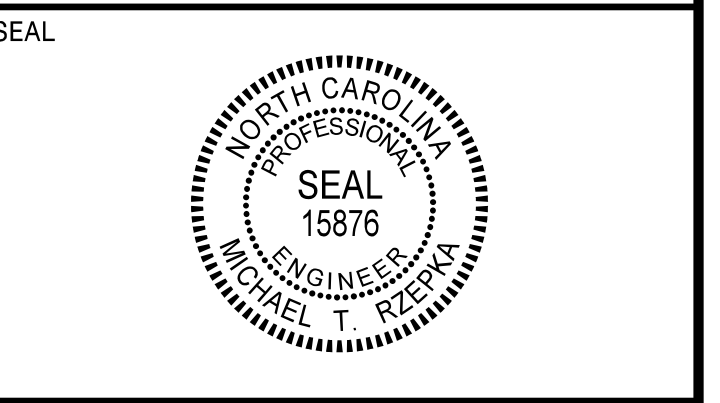

**DOCUMENT NOT CONSIDERED FINAL  
 UNLESS ALL SIGNATURES COMPLETED**

PAVEMENT MARKING SCHEDULE

- T1** THERMOPLASTIC 4" WHITE EDGELINE (90 MIL)
- T2** THERMOPLASTIC 4" WHITE SOLID LANE LINE (90 MIL)
- T3** THERMOPLASTIC 4" 10'-30'/SP. WHITE SKIP (90 MIL)
- T4** THERMOPLASTIC 4" 3'-9'/SP. WHITE MINI-SKIP (90 MIL)
- T5** THERMOPLASTIC 4" 2'-6'/SP. WHITE MINI-SKIP (90 MIL)
- T10** THERMOPLASTIC 4" YELLOW EDGELINE (90 MIL)
- T13** THERMOPLASTIC 4" YELLOW DOUBLE CENTER (90 MIL)
- T14** THERMOPLASTIC 4" 2'-6'/SP. YELLOW MINI-SKIP (90 MIL)
- T40** THERMOPLASTIC 8" WHITE GORELINE (90 MIL)
- T42** THERMOPLASTIC 8" YELLOW DIAGONAL (90 MIL)
- T43** THERMOPLASTIC 8" WHITE SOLID LANE LINE (90 MIL)
- T44** THERMOPLASTIC 8" 3'-9'/SP. WHITE MINI-SKIP (90 MIL)
- T51** THERMOPLASTIC 12" WHITE DIAGONAL (90 MIL)
- T52** THERMOPLASTIC 12" YELLOW DIAGONAL (90 MIL)
- T61** THERMOPLASTIC 24" WHITE STOPBAR (90 MIL)
- T62** THERMOPLASTIC 24" WHITE CROSSWALK LINE (90 MIL)
- T70** THERMOPLASTIC LEFT TURN ARROW (90 MIL)
- T71** THERMOPLASTIC RIGHT TURN ARROW (90 MIL)
- T72** THERMOPLASTIC STRAIGHT ARROW (90 MIL)
- T74** THERMOPLASTIC COMBO RIGHT-STRAIGHT ARROW (90 MIL)
- T77** THERMOPLASTIC U-TURN ARROW (90 MIL)
- T79** THERMOPLASTIC MERGE ARROW (90 MIL)
- T100** THERMOPLASTIC ALPHANUMERIC CHARACTER (90 MIL)
  
- ME** NON-CAST IRON SNOWPLOWABLE MARKER - YELLOW & YELLOW
- MF** NON-CAST IRON SNOWPLOWABLE MARKER - CRYSTAL & RED

PLOT DRIVER: NCDOT\_pdf\_color\_eng\_50.pht PENTABLE: NCDOT\_PMP.tbl  
 USER: CHARNDEN DATE: 9/4/2024 TIME: 12:13:42 PM  
 FILE: p:\pwhdr\users\charnd\US\_East\_01\Documents\3322\10001377\10086583\6.0.CAD.BIM\6.2.Work.In.Progress\U-3422A\Traffic Pavement Marking\U3422A.PM\_PMP01A.dgn

**PAVEMENT MARKING SCHEDULE**