
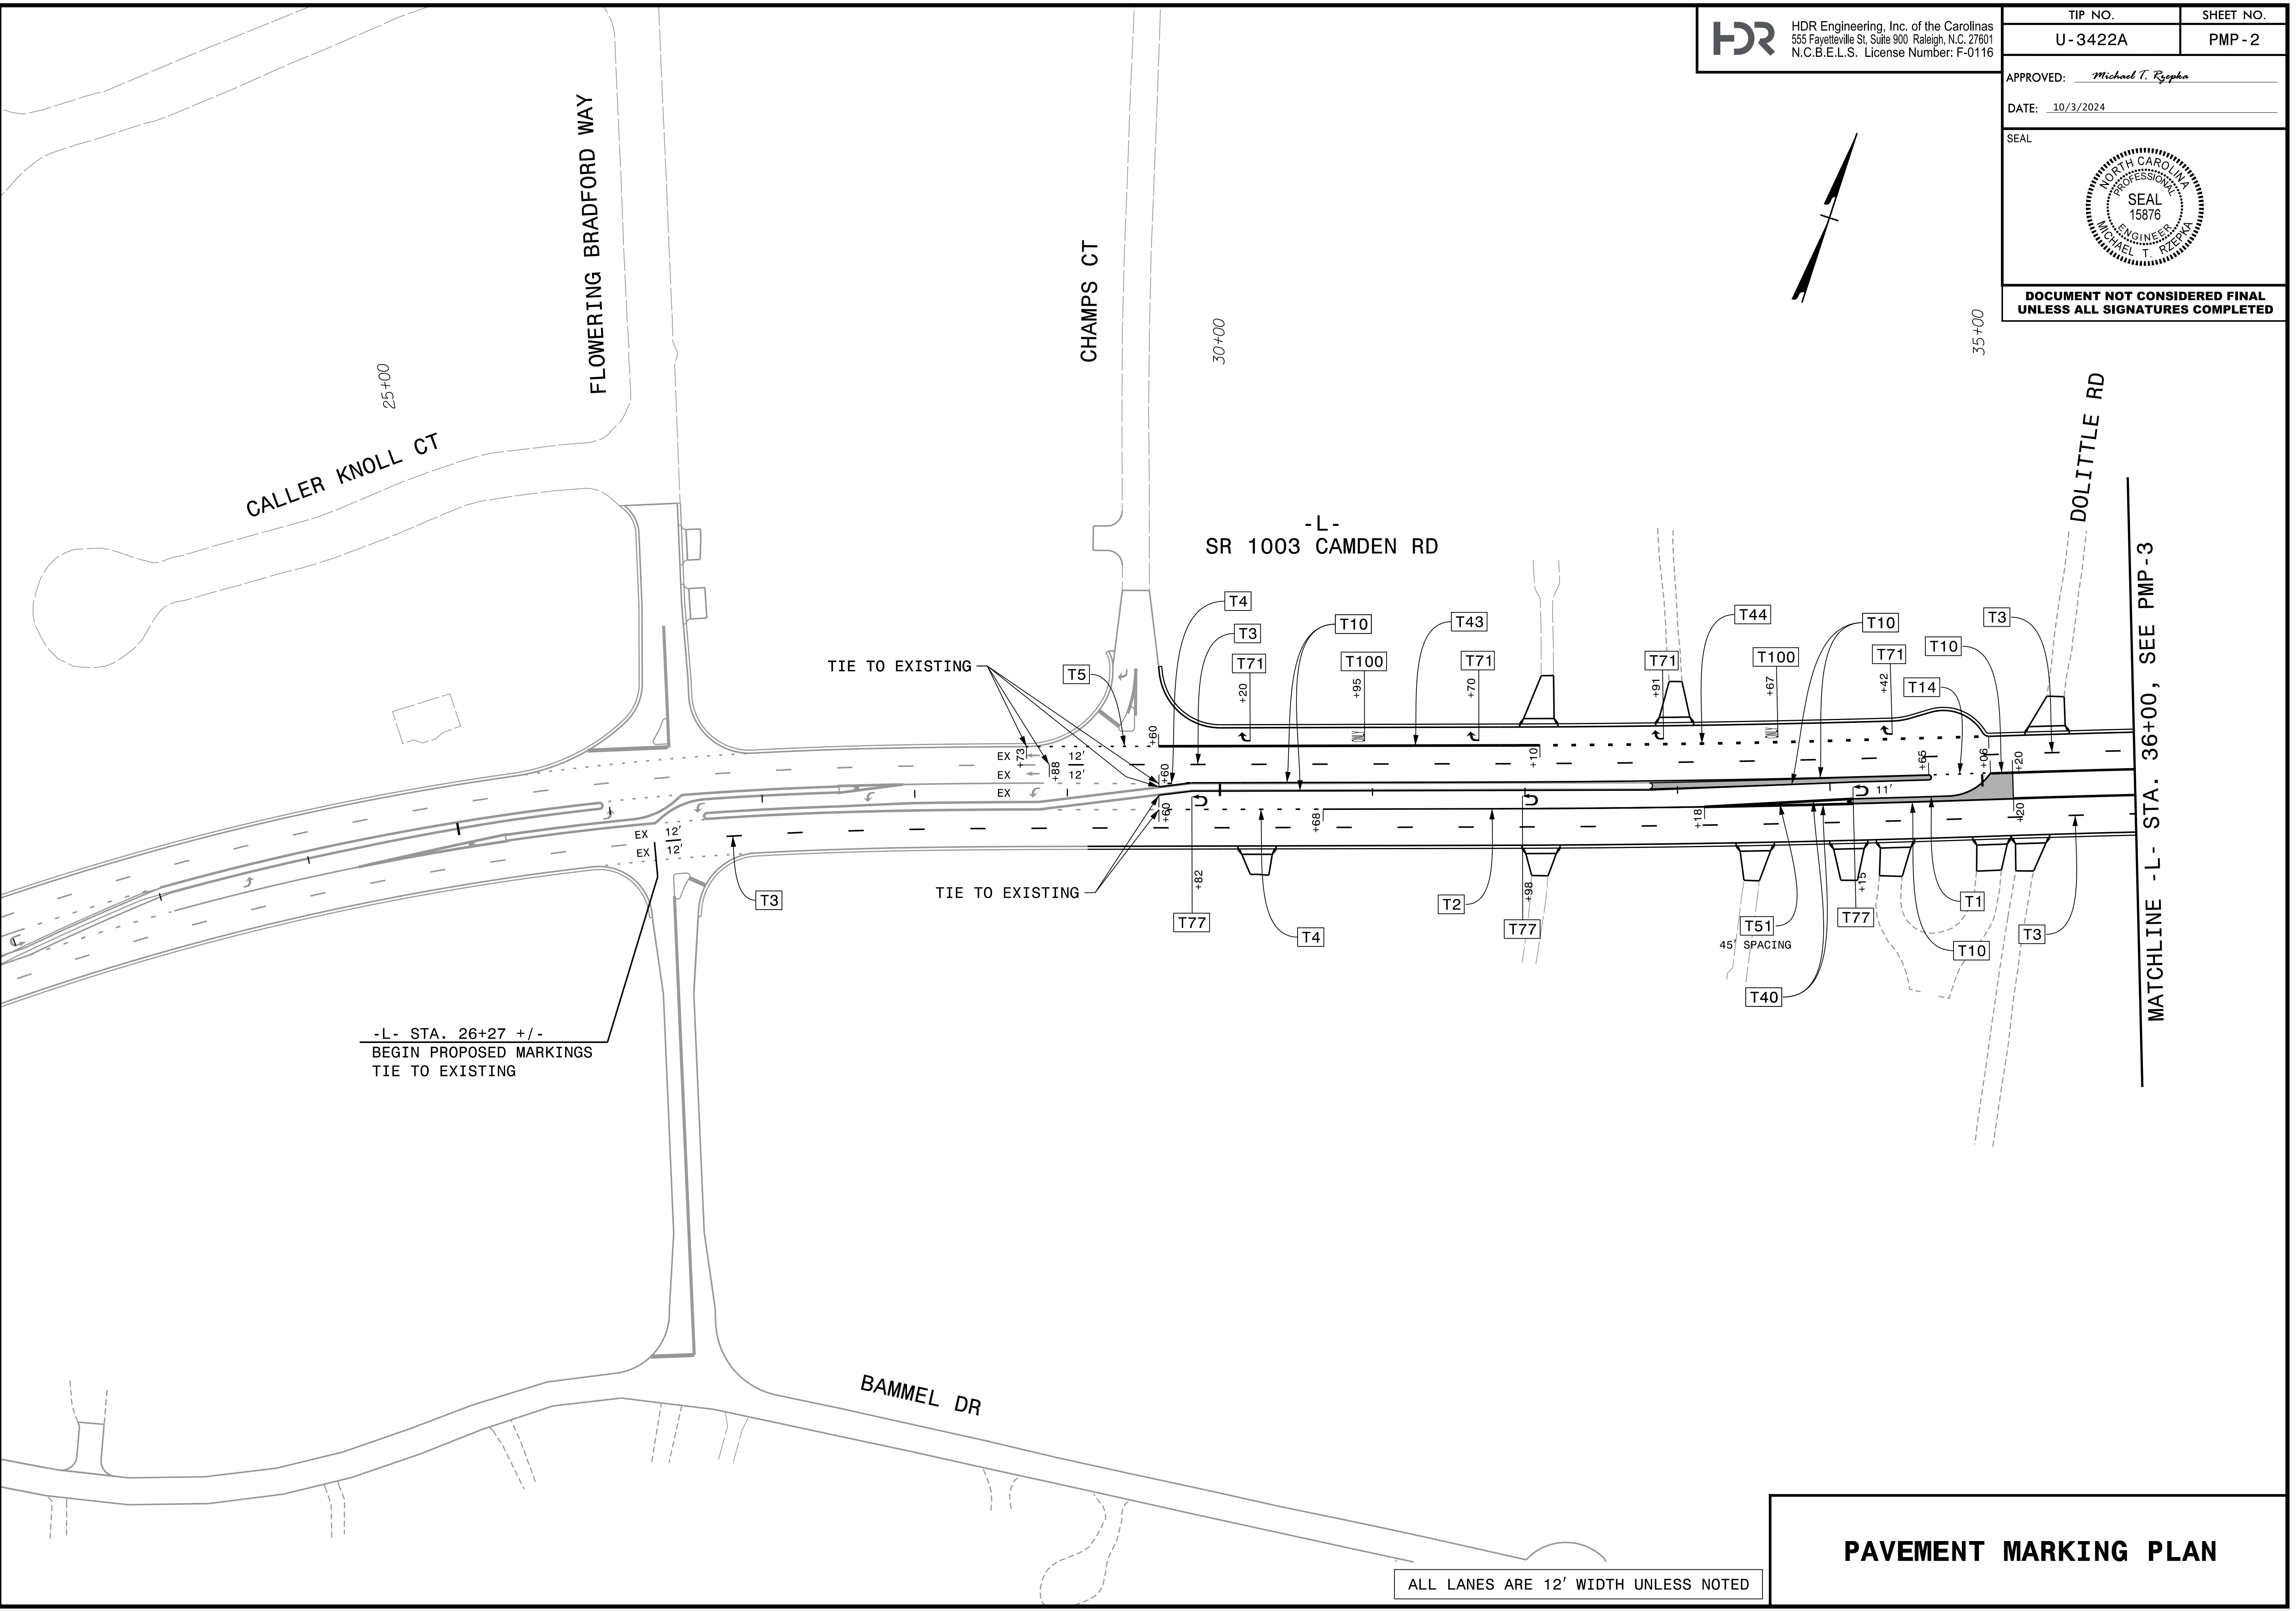


**DOCUMENT NOT CONSIDERED FINAL
UNLESS ALL SIGNATURES COMPLETED**

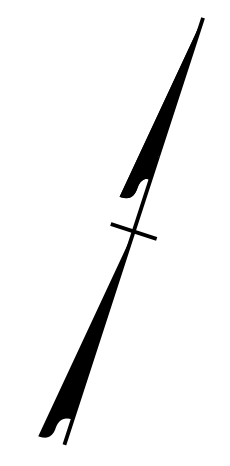

-L- STA. 26+27 +/-
BEGIN PROPOSED MARKINGS
TIE TO EXISTING

MATCHLINE -L- STA. 36+00, SEE PMP-3

ALL LANES ARE 12' WIDTH UNLESS NOTED

PAVEMENT MARKING PLAN

PLOT DRIVER: NCDOT_color_eng_50.plt PENTABLE: NCDOT_PMP.tbl
USER: CHARNDEN DATE: 9/4/2024 TIME: 12:13:51 PM
FILE: p:\pwhdr\users\01\HDR_US_Eost\01\Documents\3322\10001377\10086583\6.0.CAD.BIM\6.2.Work.In.Progress\U-3422A\Traffic Pavement Marking\U3422A.PMP_PMP02.dgn