


**DOCUMENT NOT CONSIDERED FINAL
UNLESS ALL SIGNATURES COMPLETED**

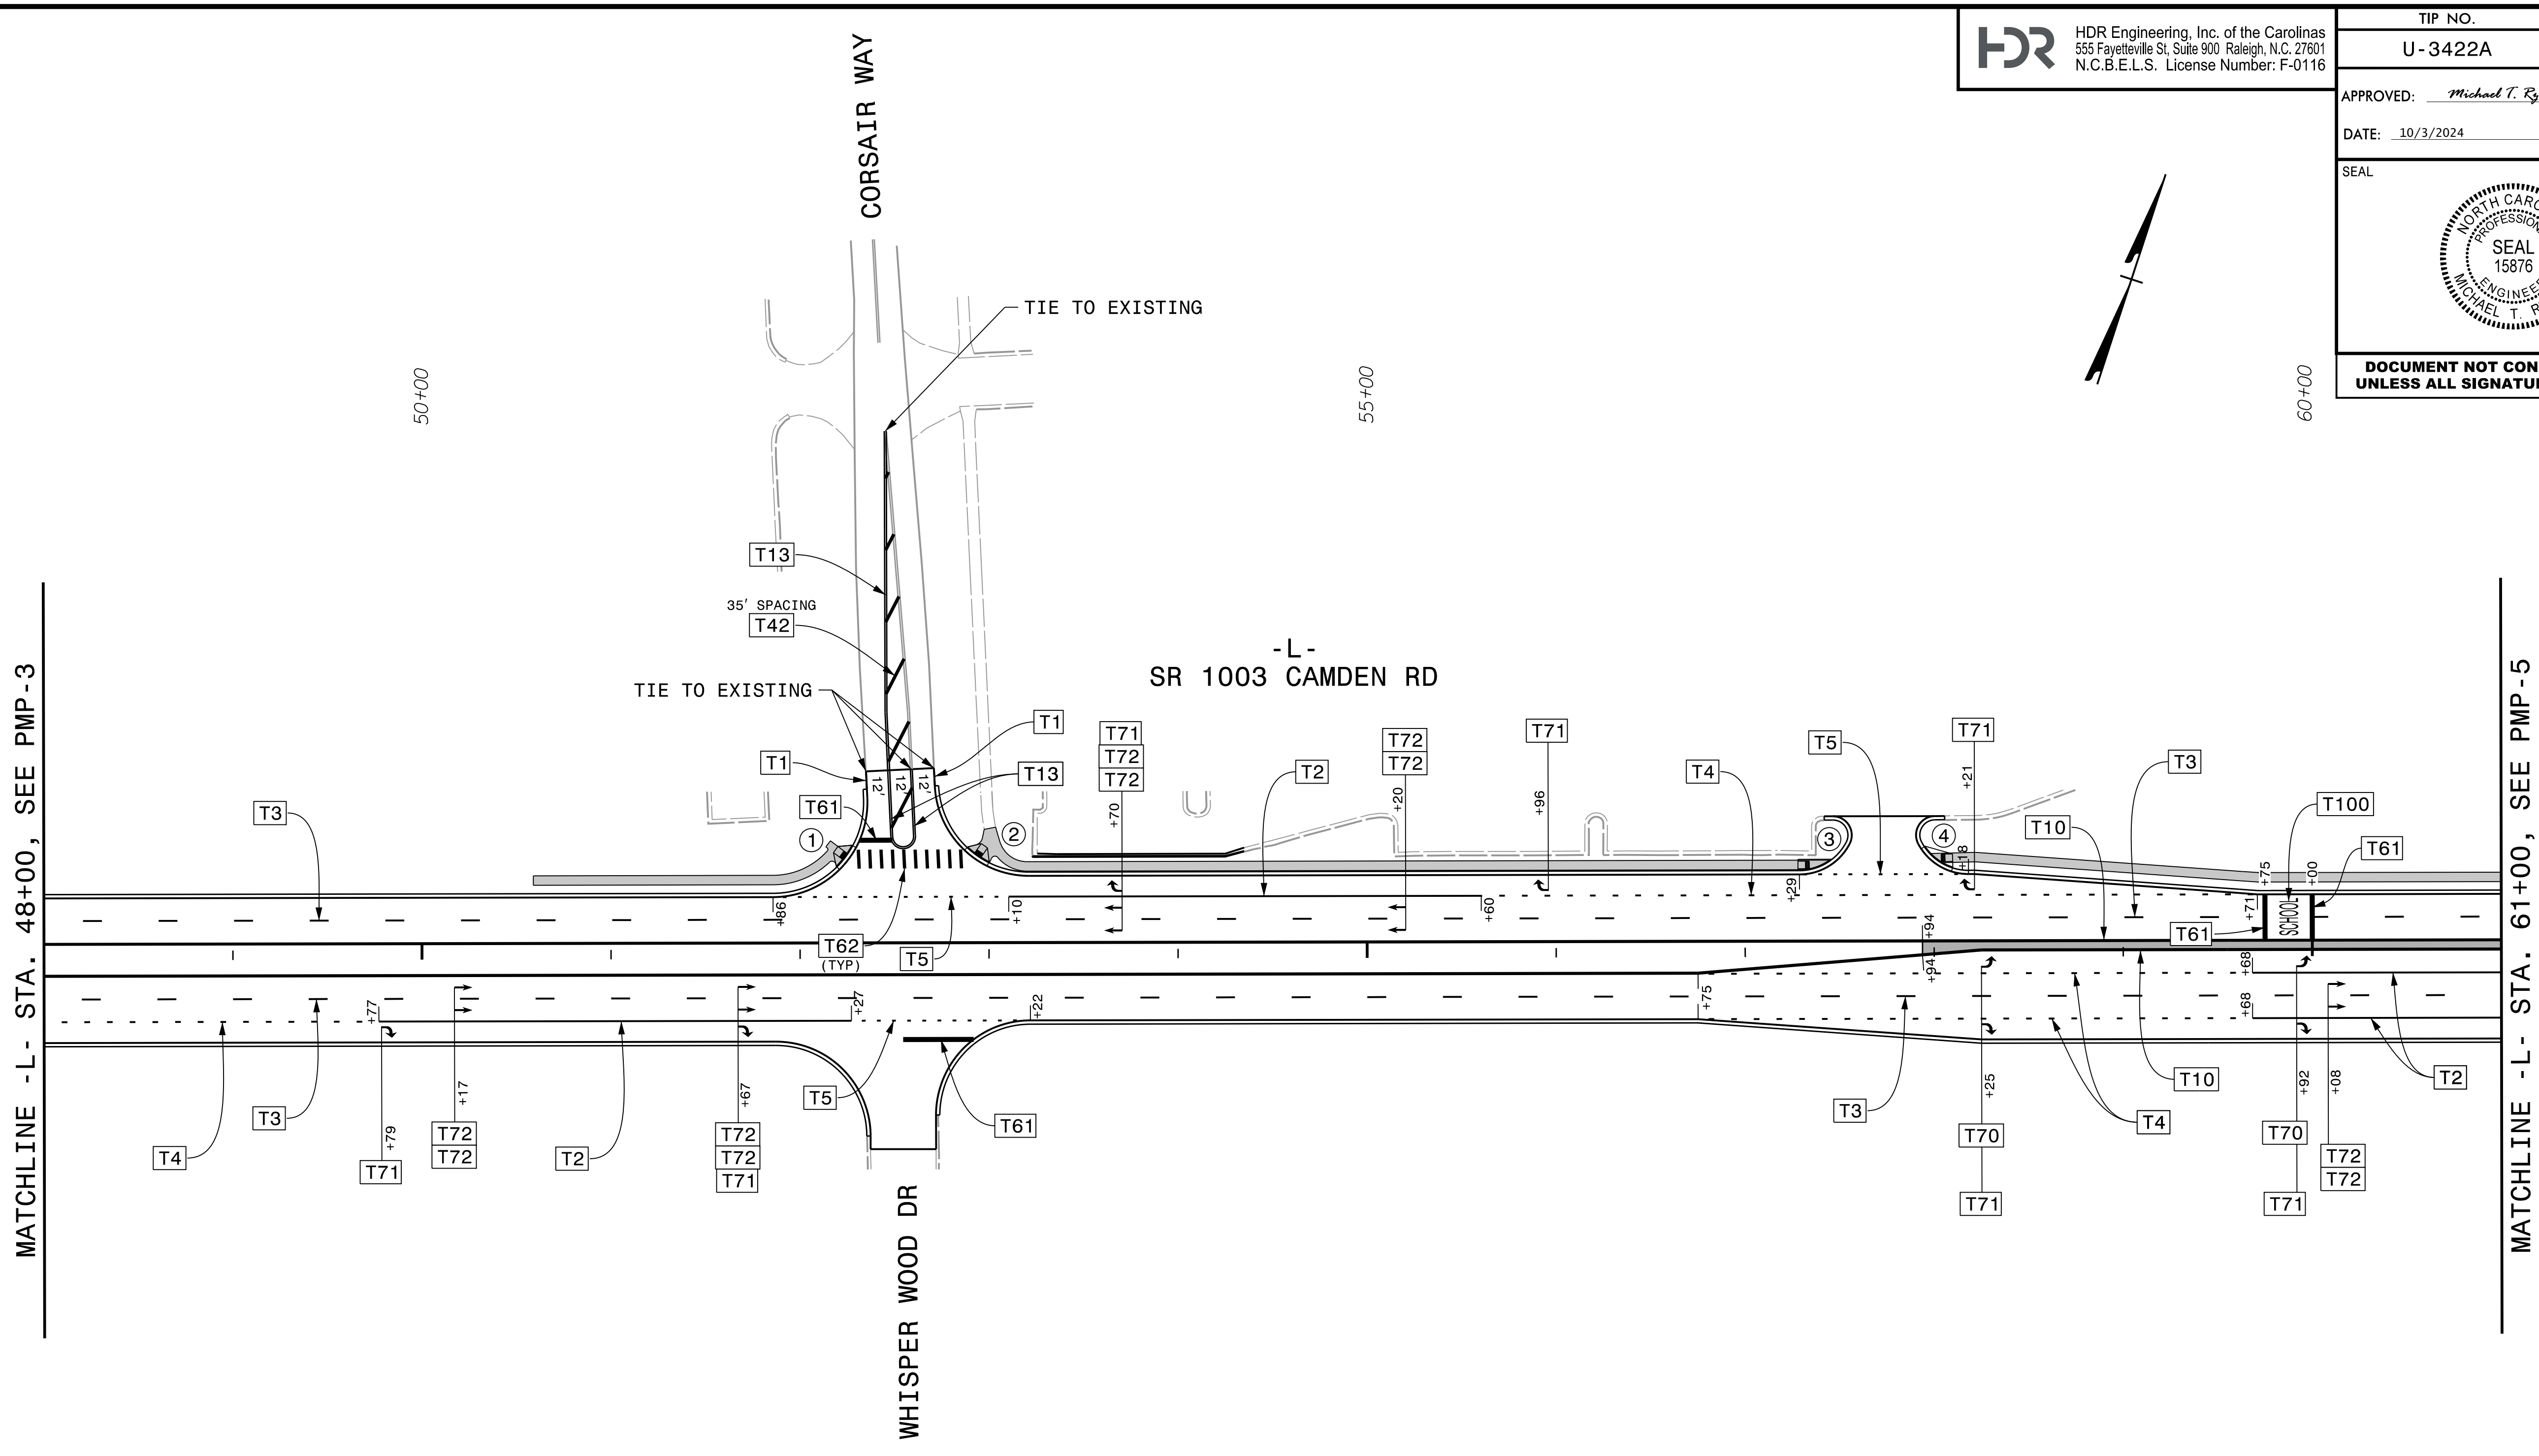

MATCHLINE -L- STA. 48+00, SEE PMP-3

MATCHLINE -L- STA. 61+00, SEE PMP-5

CURB RAMP LOCATIONS, CENTER OF RAMP AT FACE OF CURB. ALL RAMPS ARE STANDARD UNLESS NOTED (SEE GENERAL NOTE "G").	
①	-L- STA. 52+24.16, 53.95' LT
②	-L- STA. 52+93.92, 54.39' LT
③	-L- STA. 57+41.37, 48.75' LT (TYPE 1)
④	-L- STA. 58+00.30, 52.14' LT

ALL LANES ARE 12' WIDTH UNLESS NOTED

PAVEMENT MARKING PLAN

PLOT DRIVER: NCDOT_color_eng_50.plt PENTABLE: NCDOT_PMP.tbl
USER: CHARNDEN DATE: 9/4/2024 TIME: 12:14:08 PM
FILE: p:\pwhdr\users\charnden\us-east\01\Documents\3322\10001377\10086583\6.0.CAD.BIM\6.2.Work\In_Progress\U-3422A\Traffic\ Pavement_Markings\U3422A_PML_PMP04.dgn