
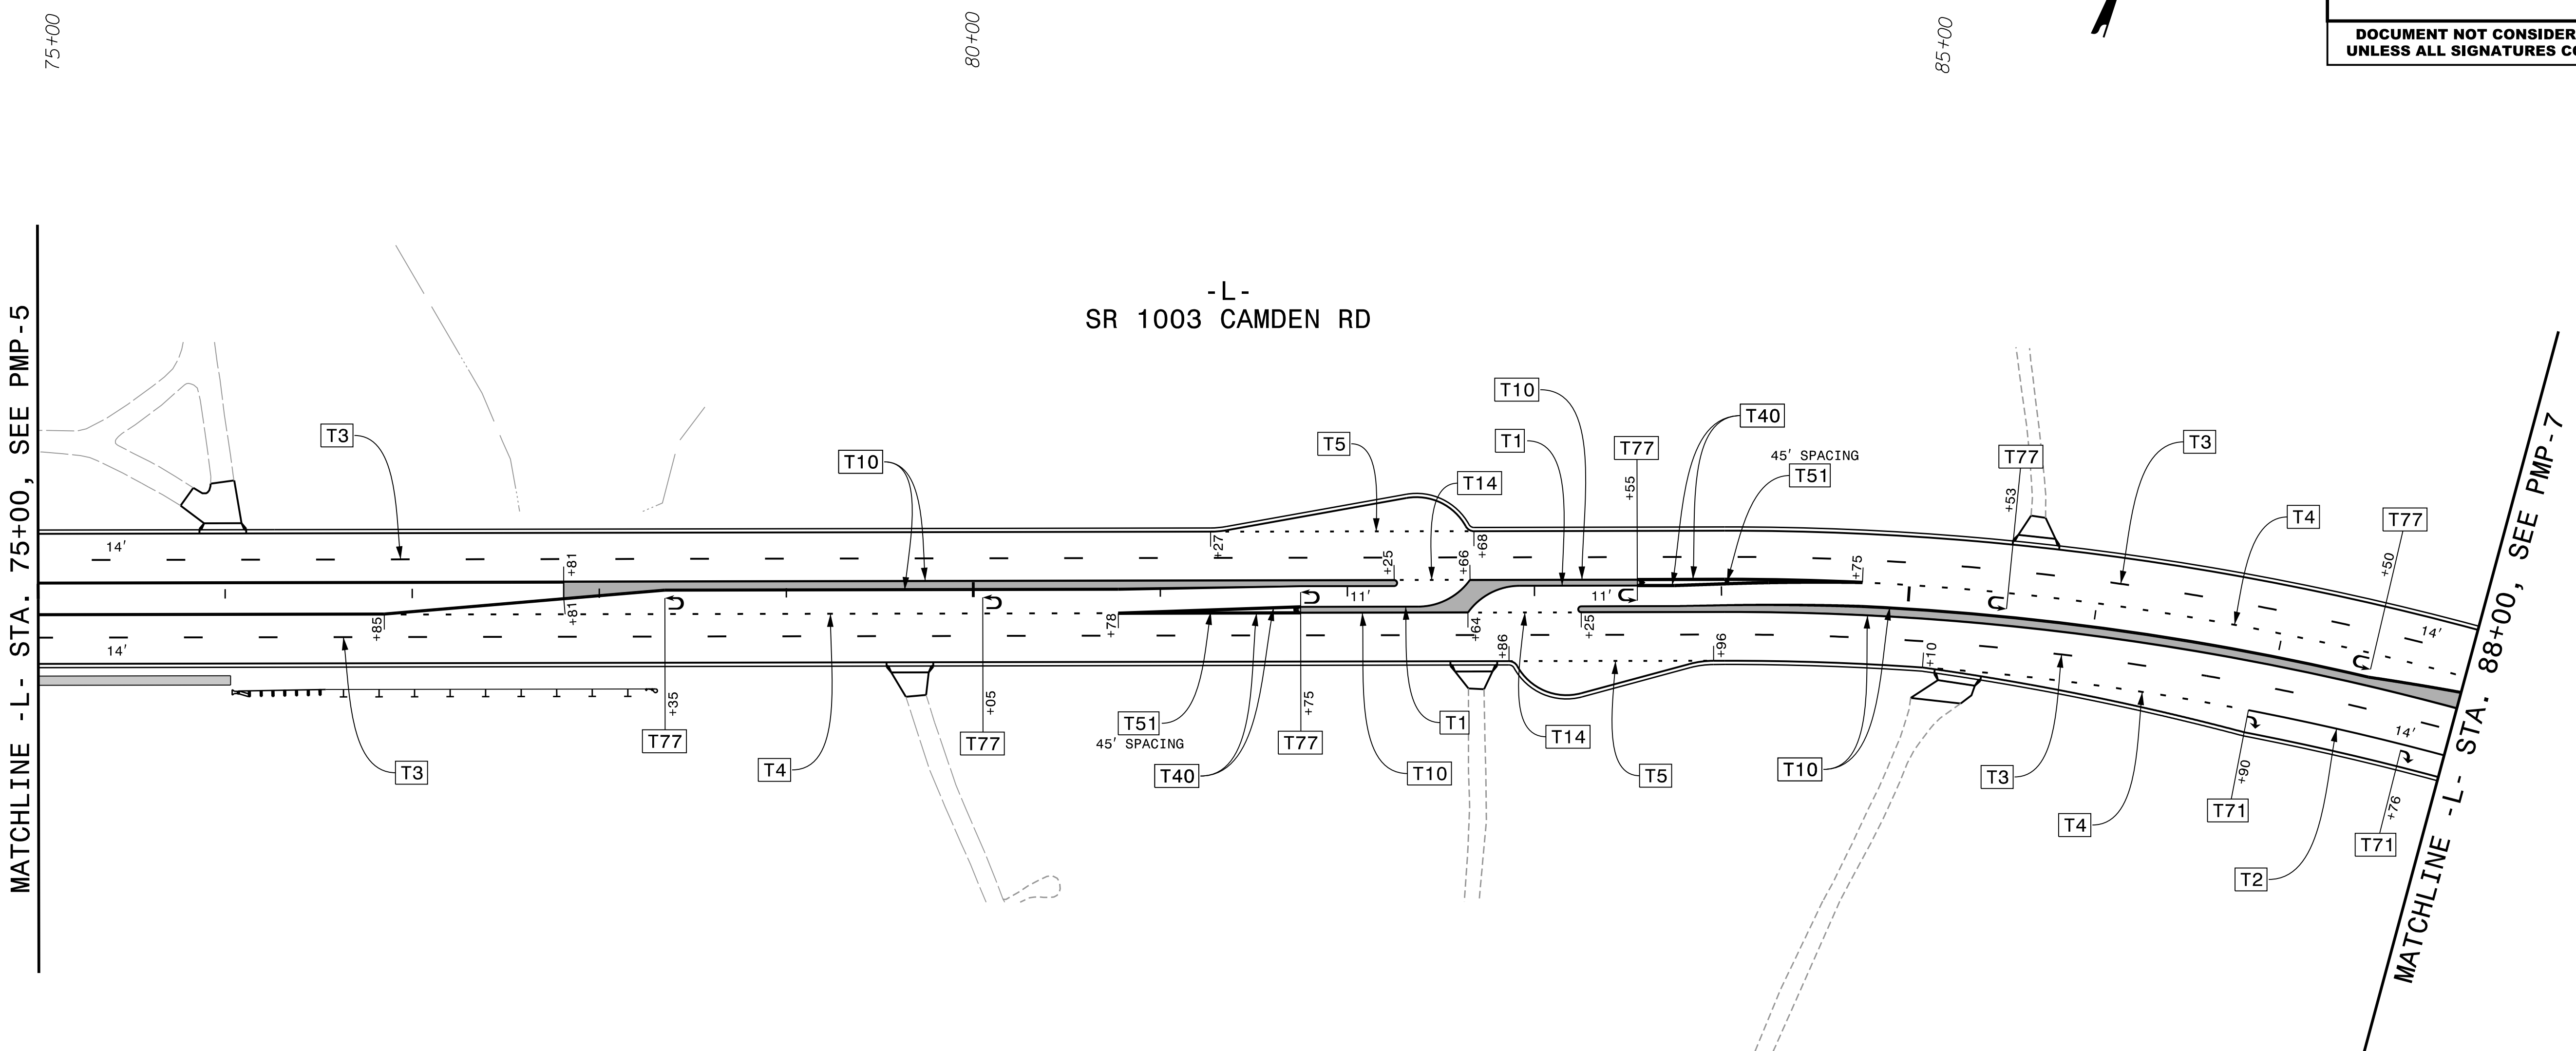


**DOCUMENT NOT CONSIDERED FINAL
 UNLESS ALL SIGNATURES COMPLETED**

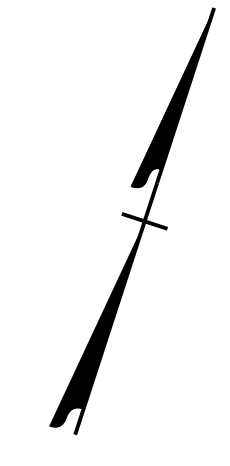

PLOT DRIVER: NCDOT_color_eng_50.plt PENTABLE: NCDOT_PMP.tbl
 USER: CHARNDEN DATE: 9/4/2024 TIME: 12:14:26 PM
 FILE: p:\pwhdr\users\charnd\US_East_01\Documents\3322\10001377\10086583\6.0.CAD.BIM\6.2.Work.In.Progress\U-3422A\Traffic\ Pavement_Marking\U3422A_PML_PMP06.dgn

ALL LANES ARE 12' WIDTH UNLESS NOTED

PAVEMENT MARKING PLAN