
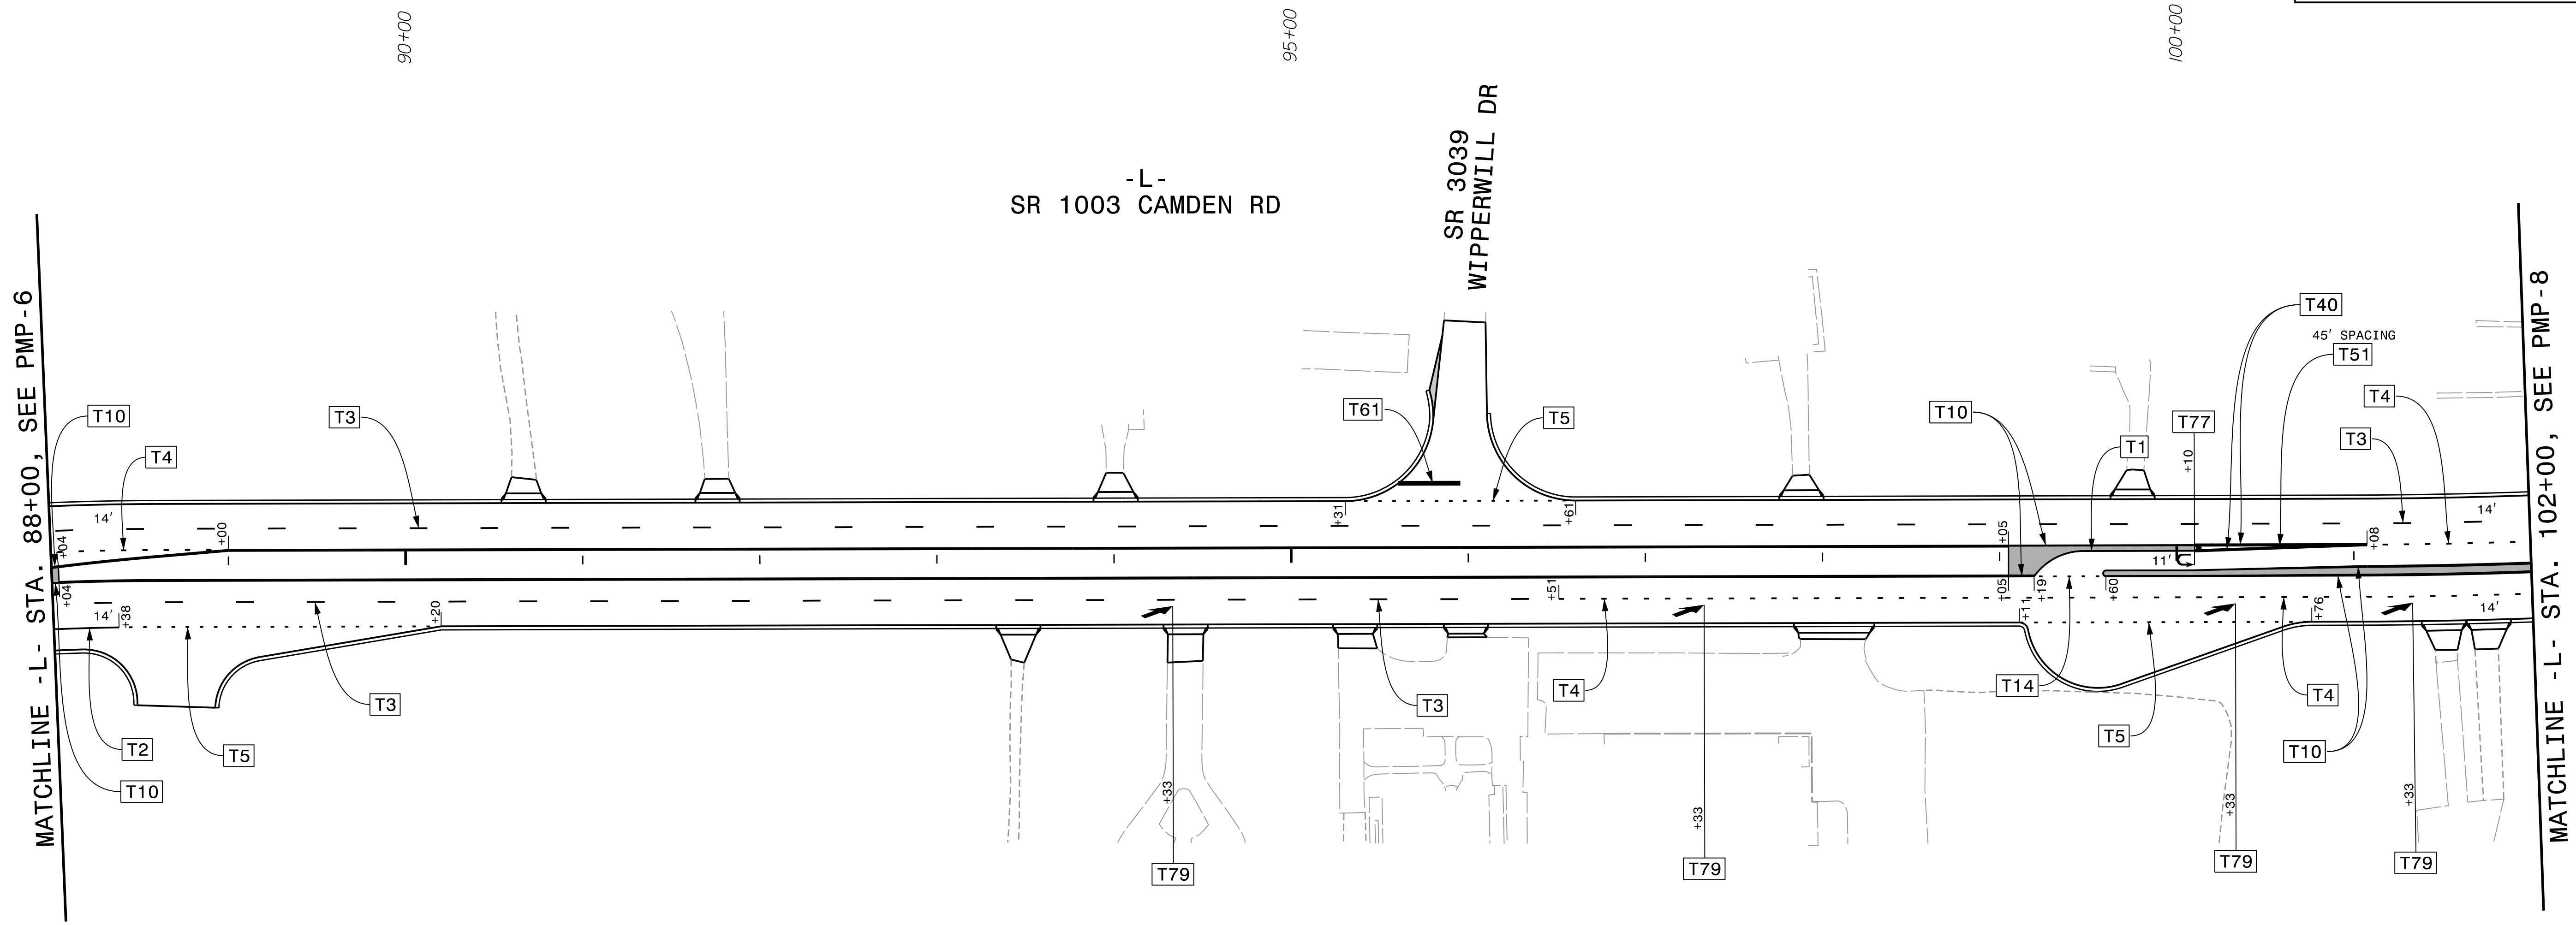
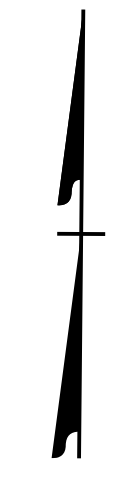


TIP NO.	SHEET NO.
U-3422A	PMP-7
APPROVED: <i>Michael T. Rzepka</i>	
DATE: 10/3/2024	
SEAL	
	
DOCUMENT NOT CONSIDERED FINAL UNLESS ALL SIGNATURES COMPLETED	



PLOT DRIVER: NCDOT_color_eng_50.plt PENTABLE: NCDOT_PMP.tbl
 USER: CHARNDEN DATE: 9/4/2024 TIME: 12:14:35 PM
 FILE: p:\p\h\h\users\charnd\US_East_01\Documents\3322\10001377\10086583\6.0.CAD.BIM\6.2.Work_In_Progress\U-3422A\Traffic Pavement Marking\U3422A.PM_PMP07.dgn

ALL LANES ARE 12' WIDTH UNLESS NOTED

PAVEMENT MARKING PLAN