
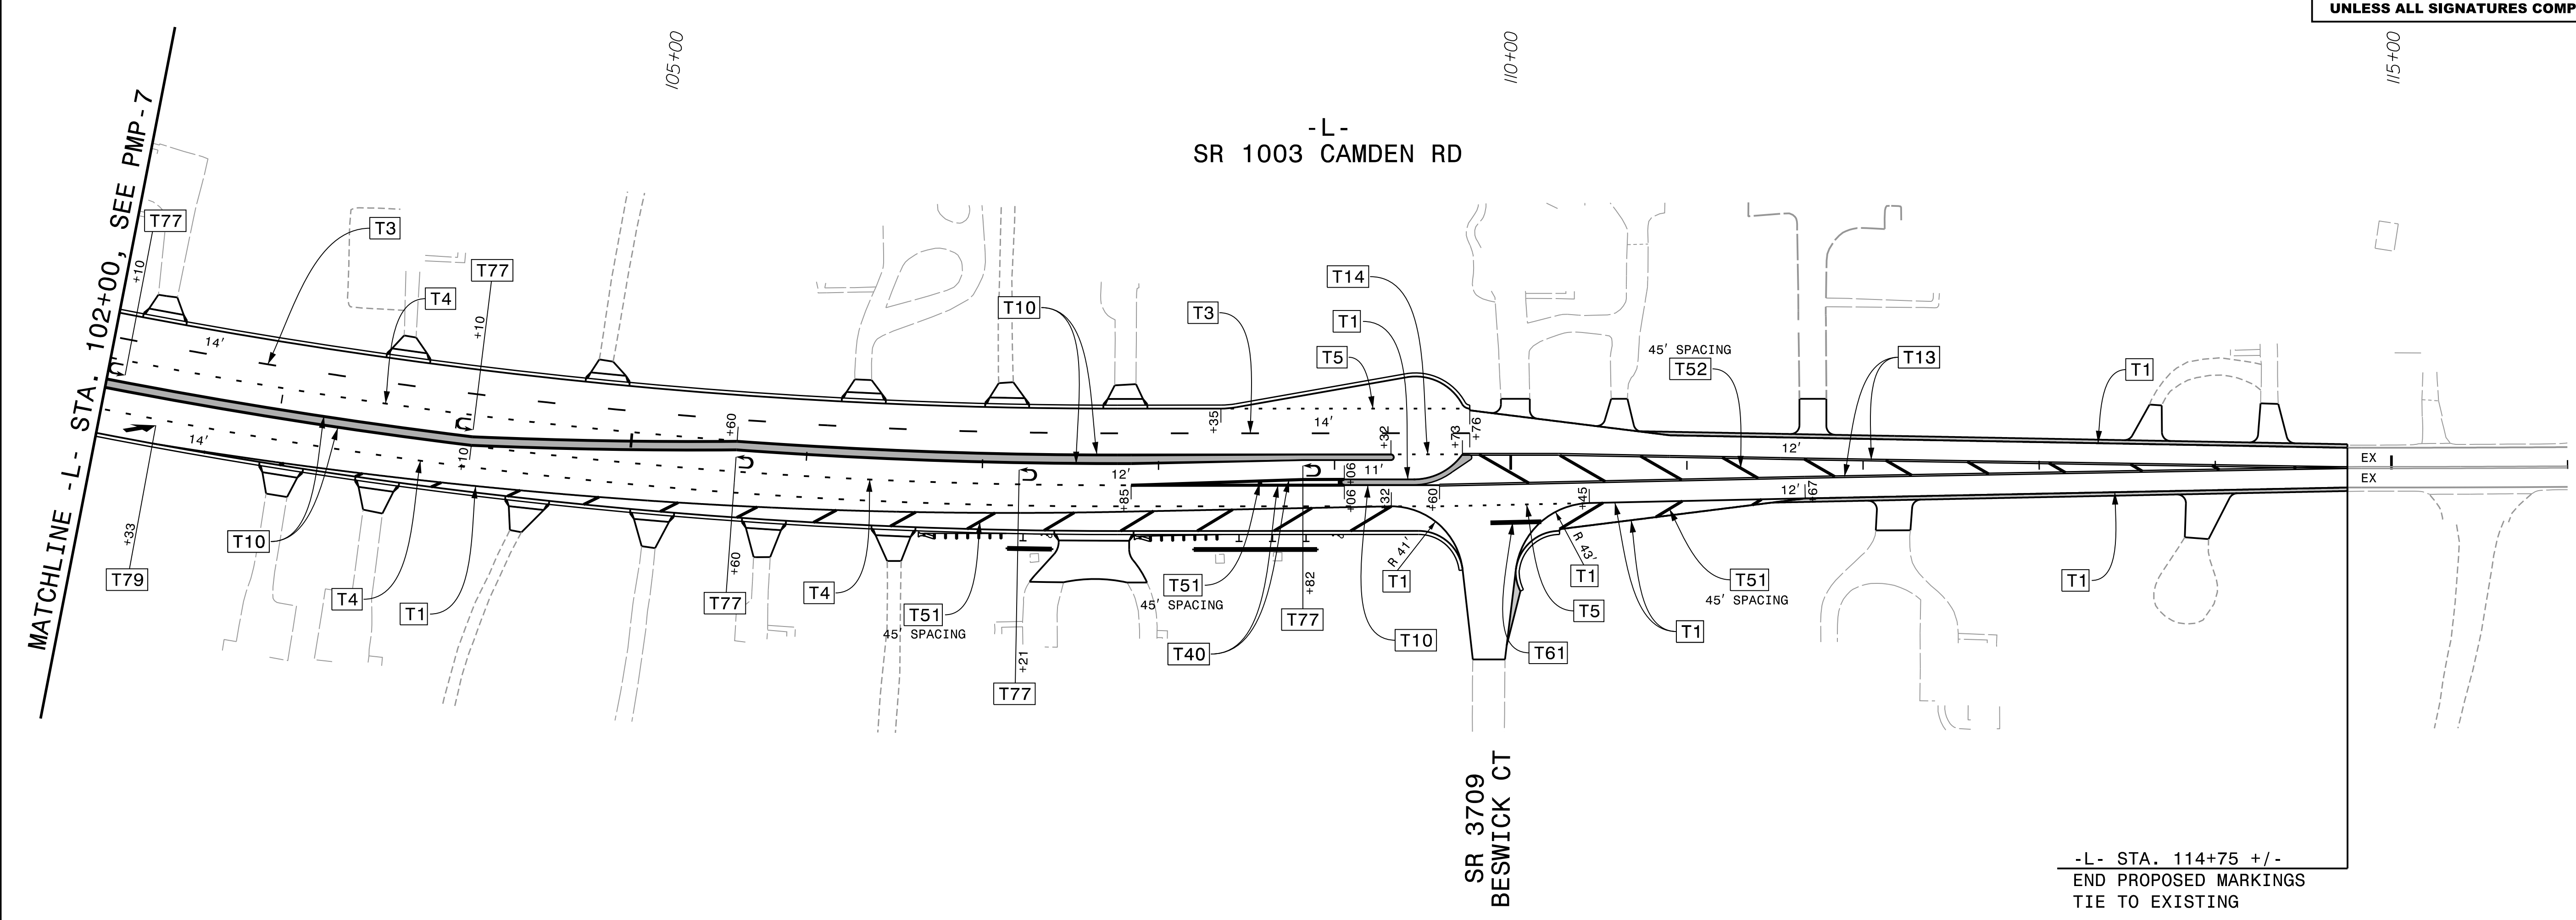


**DOCUMENT NOT CONSIDERED FINAL
UNLESS ALL SIGNATURES COMPLETED**

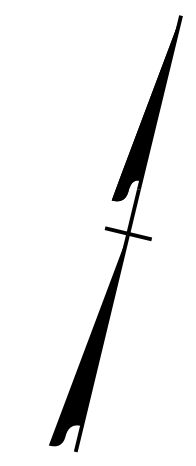

-L- STA. 114+75 +/-
END PROPOSED MARKINGS
TIE TO EXISTING

PLOT DRIVER: NCDOT_color_eng_50.pht
USER: CHARNDEN
FILE: p:\pwhdr\users\charnd\US_East_01\Documents\3322\10001377\10086583\6.0.CAD.BIM\6.2.Work.In.Progress\U-3422A\Traffic Pavement Marking\U3422A.PMP_PMP08.dgn

PENTABLE: NCDOT_PMP.tbl
DATE: 10/3/2024
TIME: 11:07:01 AM

ALL LANES ARE 12' WIDTH UNLESS NOTED

PAVEMENT MARKING PLAN