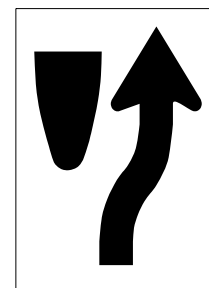
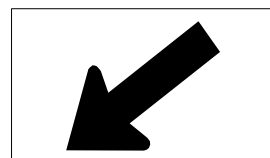
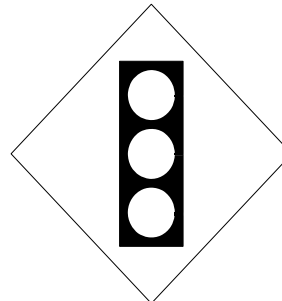
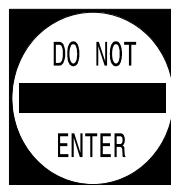
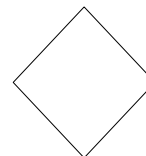
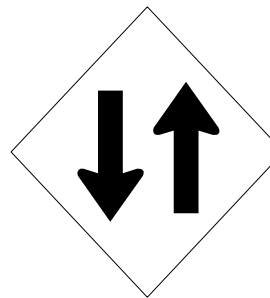
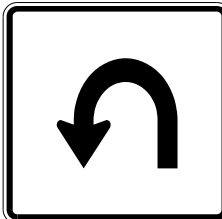
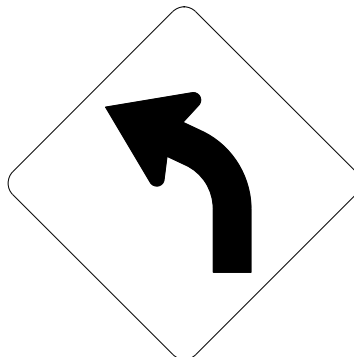
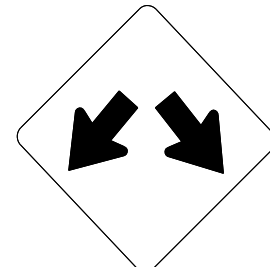
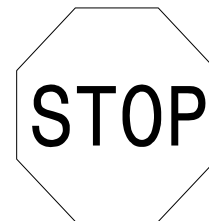
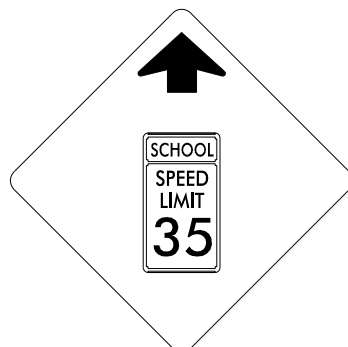
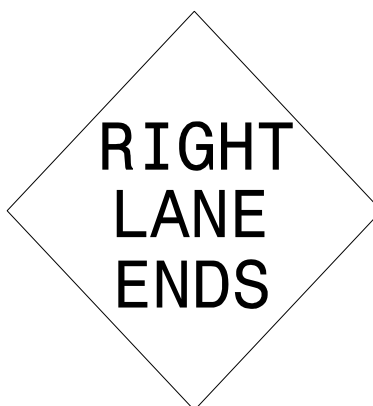
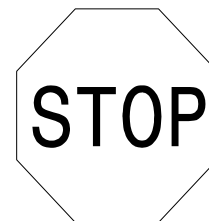
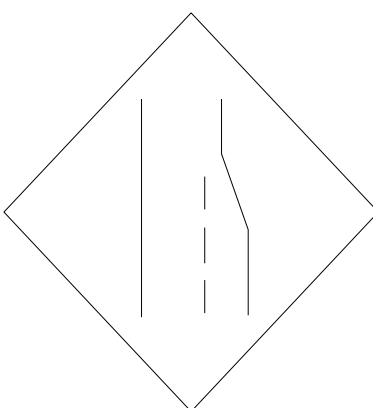


PLOT DRIVER: \$PLTDRV\$
PENTABLE: \$PENTBL\$
USER: \$USER\$
DATE: \$DATE\$
FILE: \$PWVARVAULTPATHDESC\$
TIME: \$TIME\$

TIP NO. U-3422A		SHEET NO. SIGN-2				
APPROVED: <i>Michael T. Rzepka</i> DATE: 10/3/2024 SEAL  DOCUMENT NOT CONSIDERED FINAL UNLESS ALL SIGNATURES COMPLETED						
401 QUANTITY REQ'D 2  24 X 30 R4-7 ONE "U" POST PER SIGN	407 QUANTITY REQ'D 5  54 X 18 R6-1 (R) MOUNT ABOVE SIGN 405 IN 32 INSTALLATIONS	412 QUANTITY REQ'D 4 SCHOOL 24 X 8 S4-3 YELLOW/GREEN REFLECTIVE SHEETING MOUNT BELOW SIGN 413 IN 2 INSTALLATIONS MOUNT ABOVE SIGN 414 IN 2 INSTALLATIONS	417 QUANTITY REQ'D 2  24 X 12 W16-7 YELLOW/GREEN REFLECTIVE SHEETING MOUNT BELOW SIGN 413 IN 2 INSTALLATIONS	422 QUANTITY REQ'D 1  30 X 30 W3-3 ONE "U" POST PER SIGN	 HDR Engineering, Inc. of the Carolinas 555 Fayetteville St, Suite 900 Raleigh, N.C. 27601 N.C.B.E.L.S. License Number: F-0116 427 QUANTITY REQ'D 5  36 X 36 R5-1 ONE "U" POST PER SIGN	
402 QUANTITY REQ'D 2  18 X 18 OM1-3 MOUNT BELOW SIGN 401 IN 18 INSTALLATIONS	408 QUANTITY REQ'D  30 X 30 W14-2 ONE "U" POST PER SIGN	413 QUANTITY REQ'D 4  36 X 36 S1-1 YELLOW/GREEN REFLECTIVE SHEETING ONE "U" POSTS PER SIGN	418 QUANTITY REQ'D  36 X 36 W11-2 YELLOW/GREEN REFLECTIVE SHEETING ONE "U" POST PER SIGN	423 QUANTITY REQ'D 1  36 X 36 W6-3 ONE "U" POST PER SIGN	429 QUANTITY REQ'D LEFT LANE MUST TURN LEFT 36 X 36 R3-7 ONE "U" POST	433 QUANTITY REQ'D  21 X 21 SEE SIGN-4 FOR DESIGN MOUNT BELOW SIGN 432 IN 7 INSTALLATIONS
403 QUANTITY REQ'D 1  36 X 36 W1-2L ONE "U" POST	409 QUANTITY REQ'D 6  24 X 24 W11-10 ONE "U" POST PER SIGN	414 QUANTITY REQ'D 2 SPEED LIMIT 35 30 X 36 R2-1 ONE "U" POSTS PER SIGN	419 QUANTITY REQ'D 2  54 X 18 R6-1 (R) TWO "U" POSTS PER SIGN	424 QUANTITY REQ'D SCHOOL SPEED LIMIT 35 WHEN FLASHING 24 X 48 S5-1 MOUNTED ON FLASHER IN 2 INSTALLATIONS	430 QUANTITY REQ'D END SCHOOL ZONE 24 X 30 S5-2 ONE "U" POST	
405 QUANTITY REQ'D 5  36 X 36 R1-1 ONE "U" POST PER SIGN	410 QUANTITY REQ'D 2  36 X 36 S4-5 YELLOW/GREEN REFLECTIVE SHEETING ONE "U" POSTS PER SIGN	415 QUANTITY REQ'D 2 7 15 9 00 AM 1 55 4 10 PM 24 X 10 S4-1 MOUNT BELOW SIGN 414 IN 3 INSTALLATIONS	420 QUANTITY REQ'D 2  36 X 36 W9-2(R) ONE "U" POSTS PER SIGN	425 QUANTITY REQ'D CITY WIDE SPEED LIMIT 35 UNLESS OTHERWISE POSTED 42 X 30 R2-27 MOUNT BELOW SIGN X IN X INSTALLATION	431 QUANTITY REQ'D AHEAD 24 X 12 W16-9p ONE "U" POST PER SIGN	
406 QUANTITY REQ'D  30 X 30 R1-1 ONE "U" POST	411 QUANTITY REQ'D 8  54 X 18 R6-1 (L) TWO "U" POSTS PER SIGN	416 QUANTITY REQ'D 4 SPEED LIMIT 45 30 X 36 R2-1 ONE "U" POST PER SIGN	421 QUANTITY REQ'D 2  36 X 36 W4-2(R) ONE "U" POSTS PER SIGN	426 QUANTITY REQ'D 5 WRONG WAY 42 X 30 R5-1a ONE "U" POST PER SIGN	432 QUANTITY REQ'D  24 X 24 R5-2 ONE "U" POST PER SIGN	TYPE "E" SIGNS