

PLOT DRIVER: pdfplotcf9
USER: RDRAYTON
FILE: pw:\pwhdr\users01\HDR_US_East_01\Documents\3322\10001377\10086583\6.0\CAD_BIM\6.2_Work\In_Progress\U-3422A\Traffic\Signing\CADD\U3422_SIGN-4.dgn


DATE: 08/05/24
TIME: 08:01:19

PENTABLE: NCDOT_PMP.tbl

MATCHLINE SIGN-3 -L- STA. 31 + 50

NOTES

- 1. DISPOSAL OF SIGN SYSTEM, U-CHANNEL
- 2. RELOCATE BY OTHERS

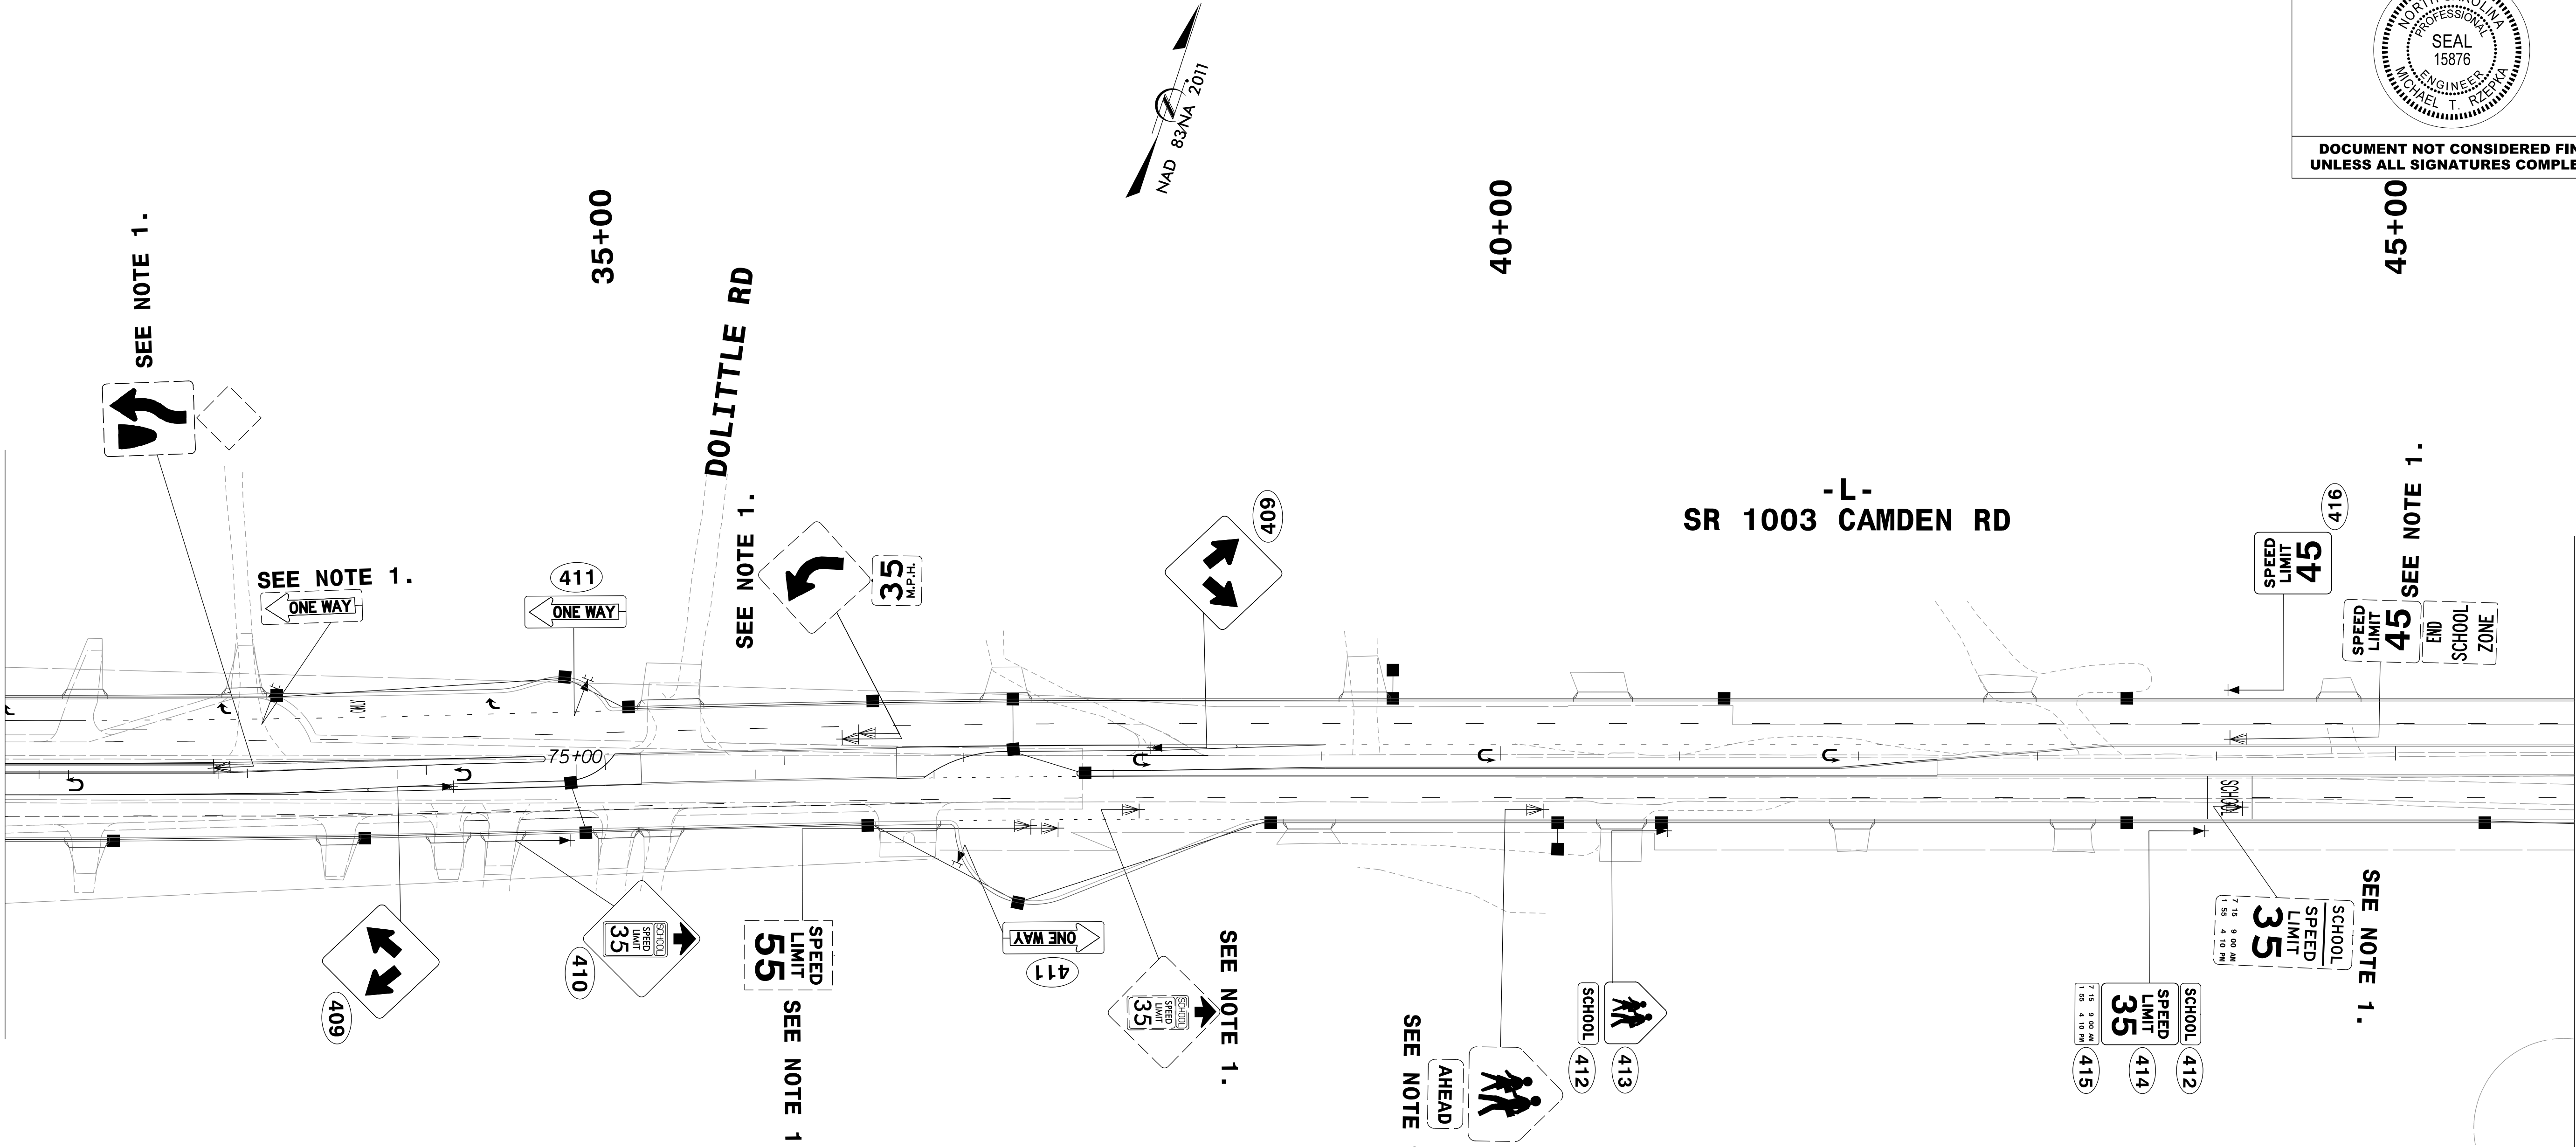

HDR Engineering, Inc. of the Carolinas

555 Fayetteville St, Suite 900 Raleigh, N.C. 27601

N.C.B.E.L.S. License Number: F-0116

TIP NO.	SHEET NO.
U-3422A	SIGN-4
APPROVED: <i>Michael T. Rzepka</i>	
DATE: 10/3/2024	
SEAL	
DOCUMENT NOT CONSIDERED FINAL UNLESS ALL SIGNATURES COMPLETED	

DETAIL SHEET
EXISTING & PROPOSED
SIGNS