


PLOT DRIVER: pdf.pltcf9
USER: RDRAYTON
FILE: pw:\pwhdr\uses01\HDR_US_East_01\Documents\3322\10001377\10086583\6.0\CAD\BIM\6.2\Work_In_Progress\U-3422A\Traffic\Signing\CADD\U3422_SIGN-8.dgn

PENTABLE: NCDOT_PMP.tbl
DATE: 08/05/24
TIME: 08:01:36

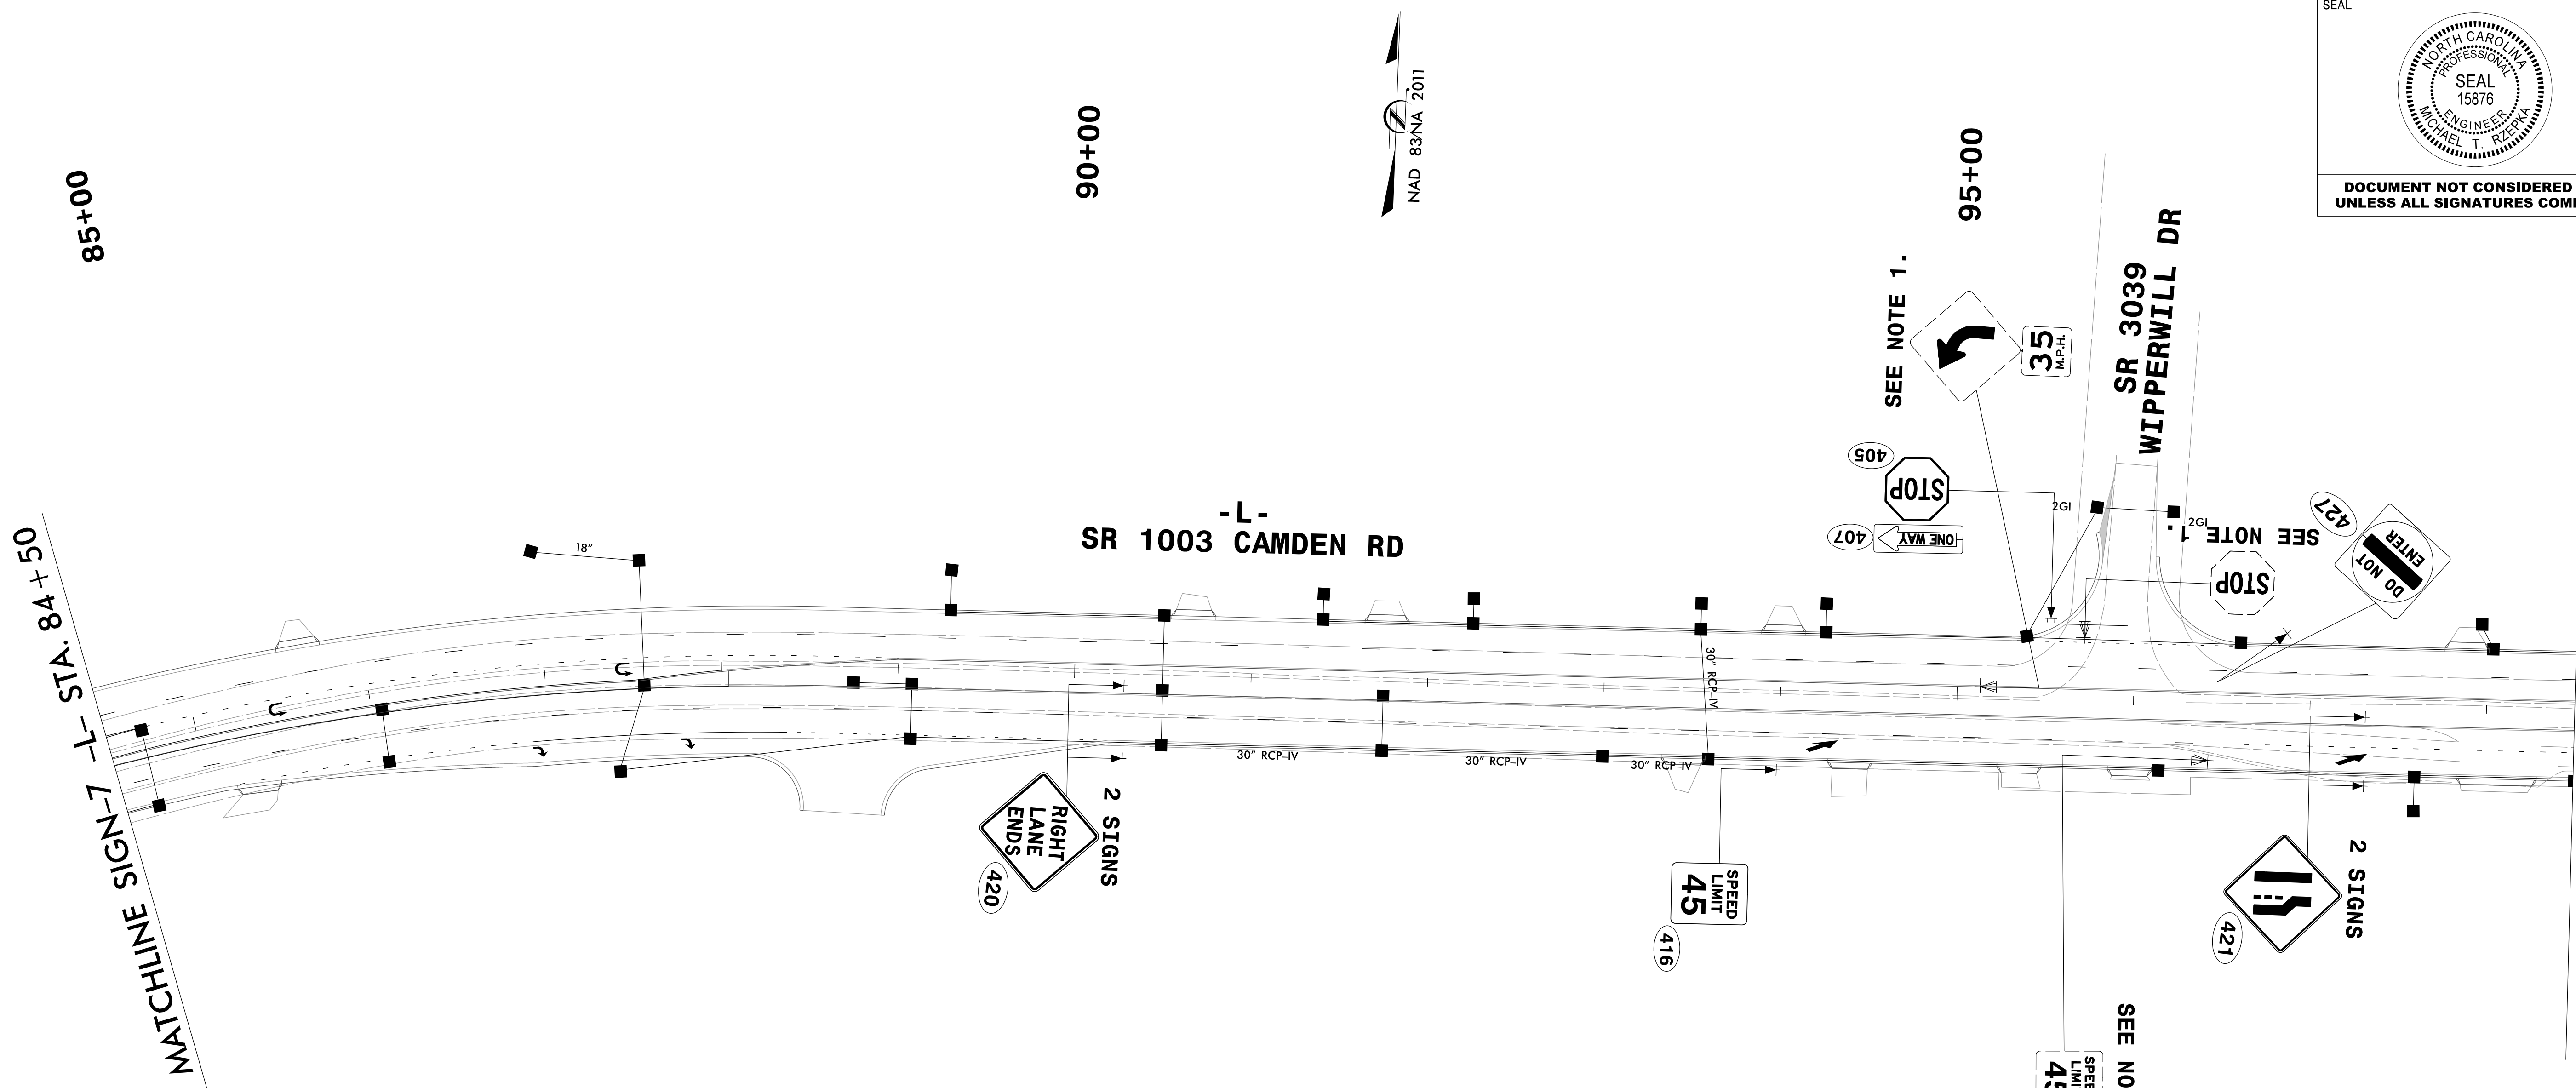

HDR Engineering, Inc. of the Carolinas

555 Fayetteville St, Suite 900 Raleigh, N.C. 27601

N.C.B.E.L.S. License Number: F-0116

TIP NO.	SHEET NO.
U-3422A	SIGN-8

APPROVED: *Michael T. Rzepka*

DATE: 10/3/2024

SEAL

DOCUMENT NOT CONSIDERED FINAL
UNLESS ALL SIGNATURES COMPLETED

NOTES

- DISPOSAL OF SIGN SYSTEM, U-CHANNEL
- RELOCATE BY OTHERS

DETAIL SHEET
EXISTING & PROPOSED
SIGNS