

TIP PROJECT: U-3422

STATE OF NORTH CAROLINA
DIVISION OF HIGHWAYS




T.I.P. NO.	SHEET NO.
U-3422A	UC-1

UTILITY CONSTRUCTION PLANS CUMBERLAND COUNTY


LOCATION: SR 1003 (Camden Road) from Future I-295
(Fayetteville Outer Loop) To NC 59 (Hope Mills Road)

TYPE OF WORK: WATER AND SEWER RELOCATION

FINAL PLANS: PHASE A

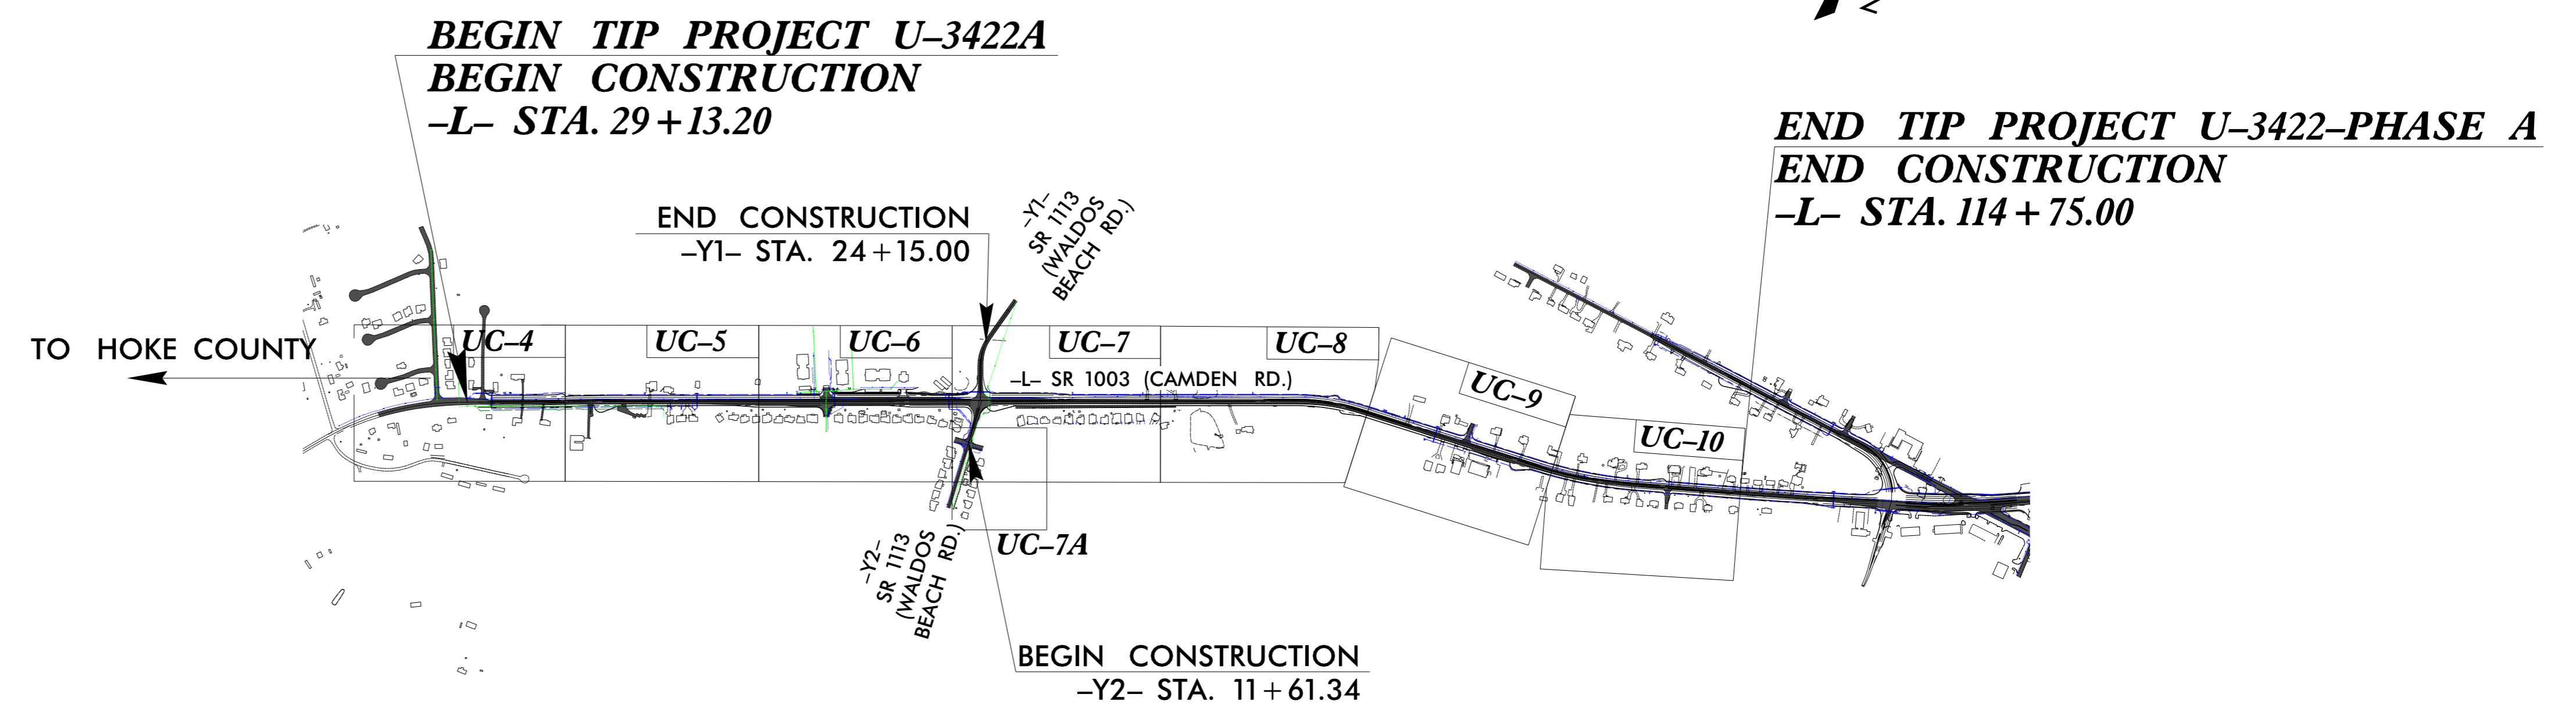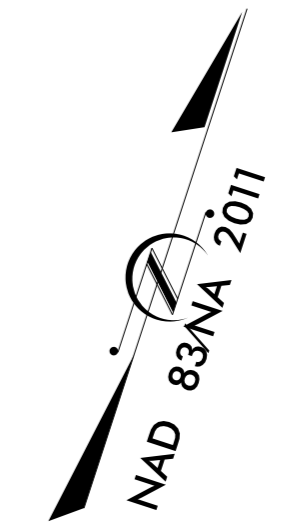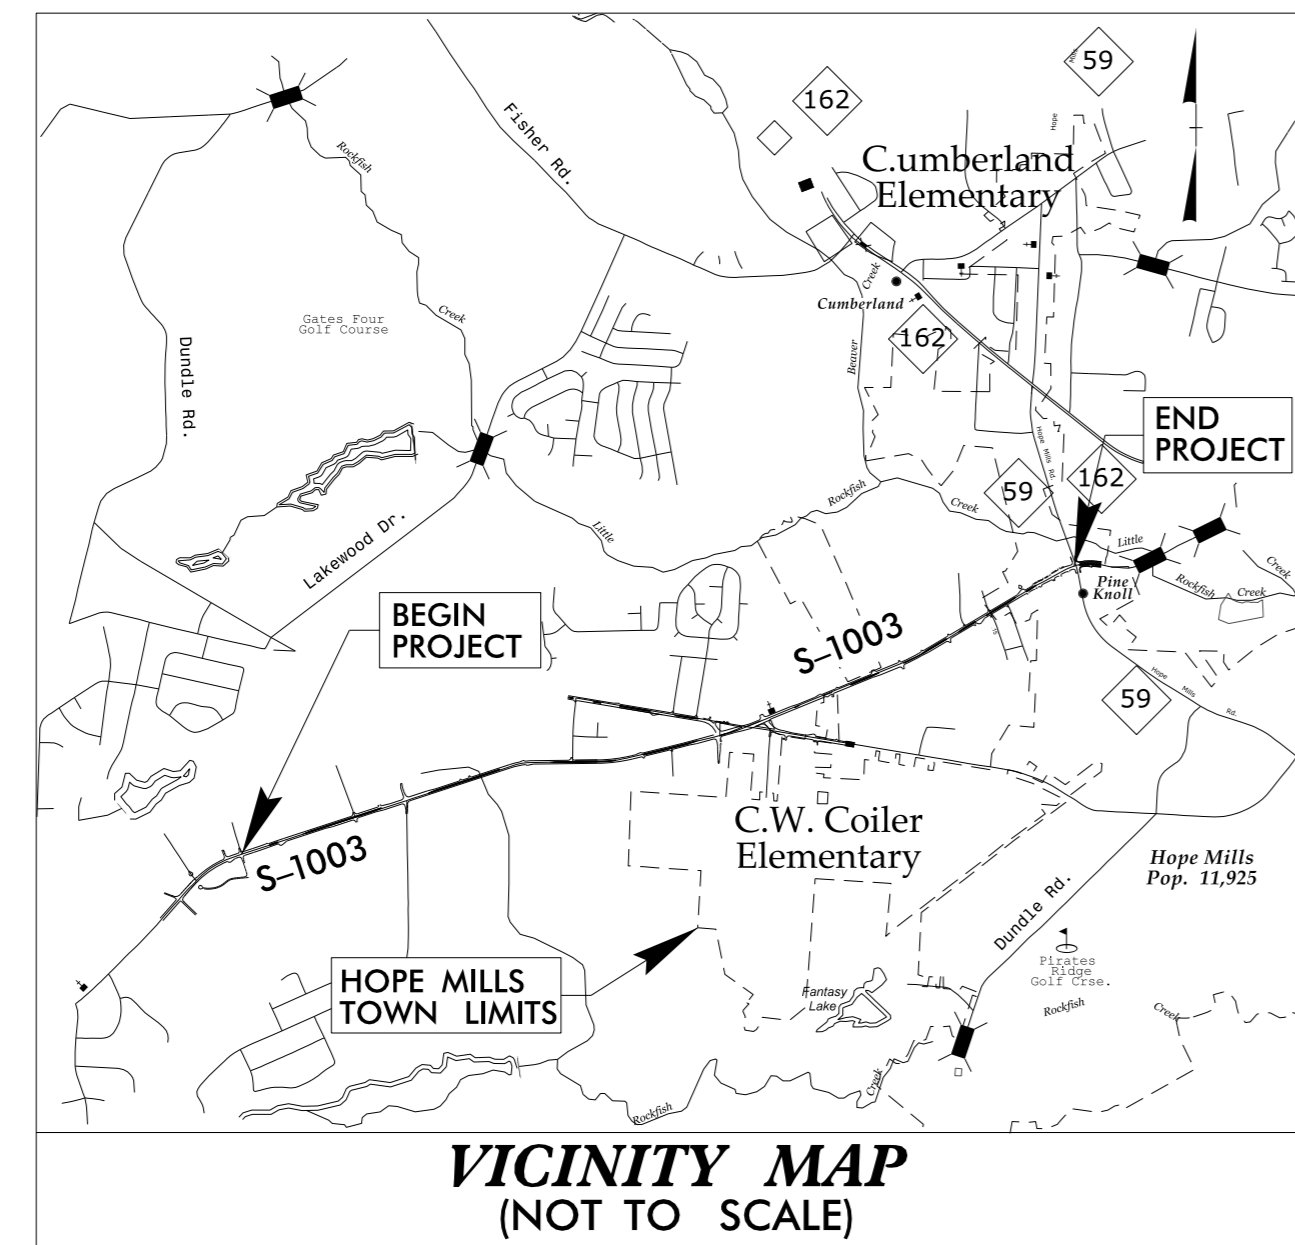

DOCUMENT NOT CONSIDERED FINAL
UNTIL ALL SIGNATURES ARE COMPLETED

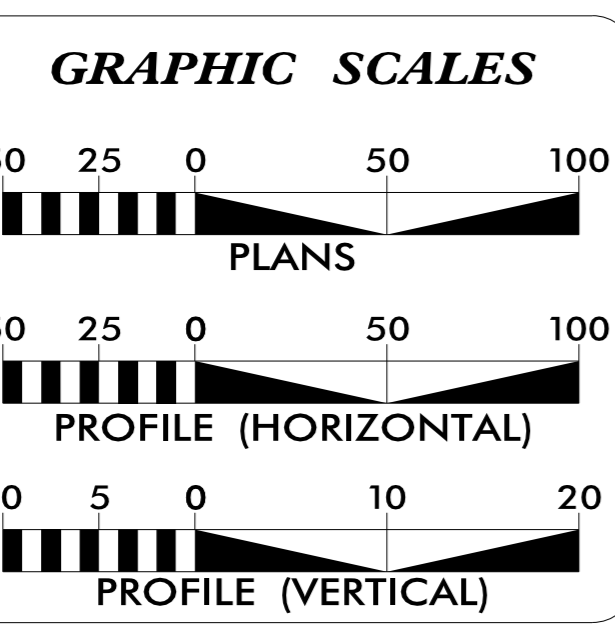

SHEET NO.:	DESCRIPTION:
UC-1	TITLE SHEET
UC-2	UTILITY SYMBOLOLOGY
UC-3	NOTES
UC-3A THRU UC-3H	DETAILS
UC-4 THRU UC-10	UTILITY CONSTRUCTION PLAN SHEETS
UC-20 THRU UC-27	UTILITY CONSTRUCTION PROFILE SHEETS

WATER AND SEWER OWNERS ON PROJECT

(1) WATER: FAYETTEVILLE PWC
(2) SANITARY SEWER: FAYETTEVILLE PWC

PREPARED IN THE OFFICE OF

CDM Smith
CDM Smith Inc.
5400 Glenwood Avenue
Suite 400
Raleigh, NC 27612-3228
NC COA No. F-1255

(919) 325-3594 CONSULTANT CONTACT #

MICHAEL A. POLLARD, PE PROJECT ENGINEER
SAM MILLER, EI PROJECT DESIGN ENGINEER
HEATHER HARKENRIDER, PE PROJECT NUMBER
234306

SEAL

Signed by: *Michael A. Pollard*

11/14/2024

DIVISION OF HIGHWAYS
DIVISION 6 UTILITIES UNIT
500 TRANSPORTATION DRIVE
FAYETTEVILLE NC 28301
PHONE (910) 364-0834
CELL (910) 568-7342

RICK HANDLIN UTILITIES REGIONAL ENGINEER
UTILITIES ENGINEER
JOHN WALTERS UTILITIES AREA COORDINATOR
UTILITIES COORDINATOR