




CDM Smith Inc.  
5400 Glenwood Avenue  
Suite 400  
Raleigh, NC 27612-3228  
NC COA No. F-1255



PROJECT REFERENCE NO.	U-3422	SHEET NO.	UC-5
DESIGNED BY:	SSM		
DRAWN BY:	SSM		
CHECKED BY:	HMH		
APPROVED BY:	MAP	NORTH CAROLINA DEPARTMENT OF TRANSPORTATION 1/14/2017	
REVISER:		UTILITIES ENGINEERING SEC. PHONE: (919) 707-6690 FAX: (919) 250-4151	
DOCUMENT NOT CONSIDERED FINAL UNLESS ALL SIGNATURES COMPLETED		UTILITY CONSTRUCTION PLANS ONLY	

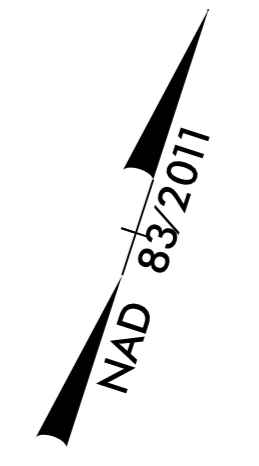

# UTILITY CONSTRUCTION

MATCHLINE SHEET UC-4 -L- STA. 35+00.00

MATCHLINE SHEET UC-6 -L- STA. 48+00.00

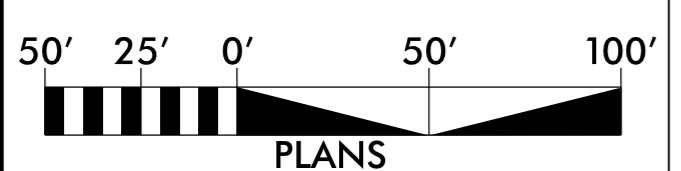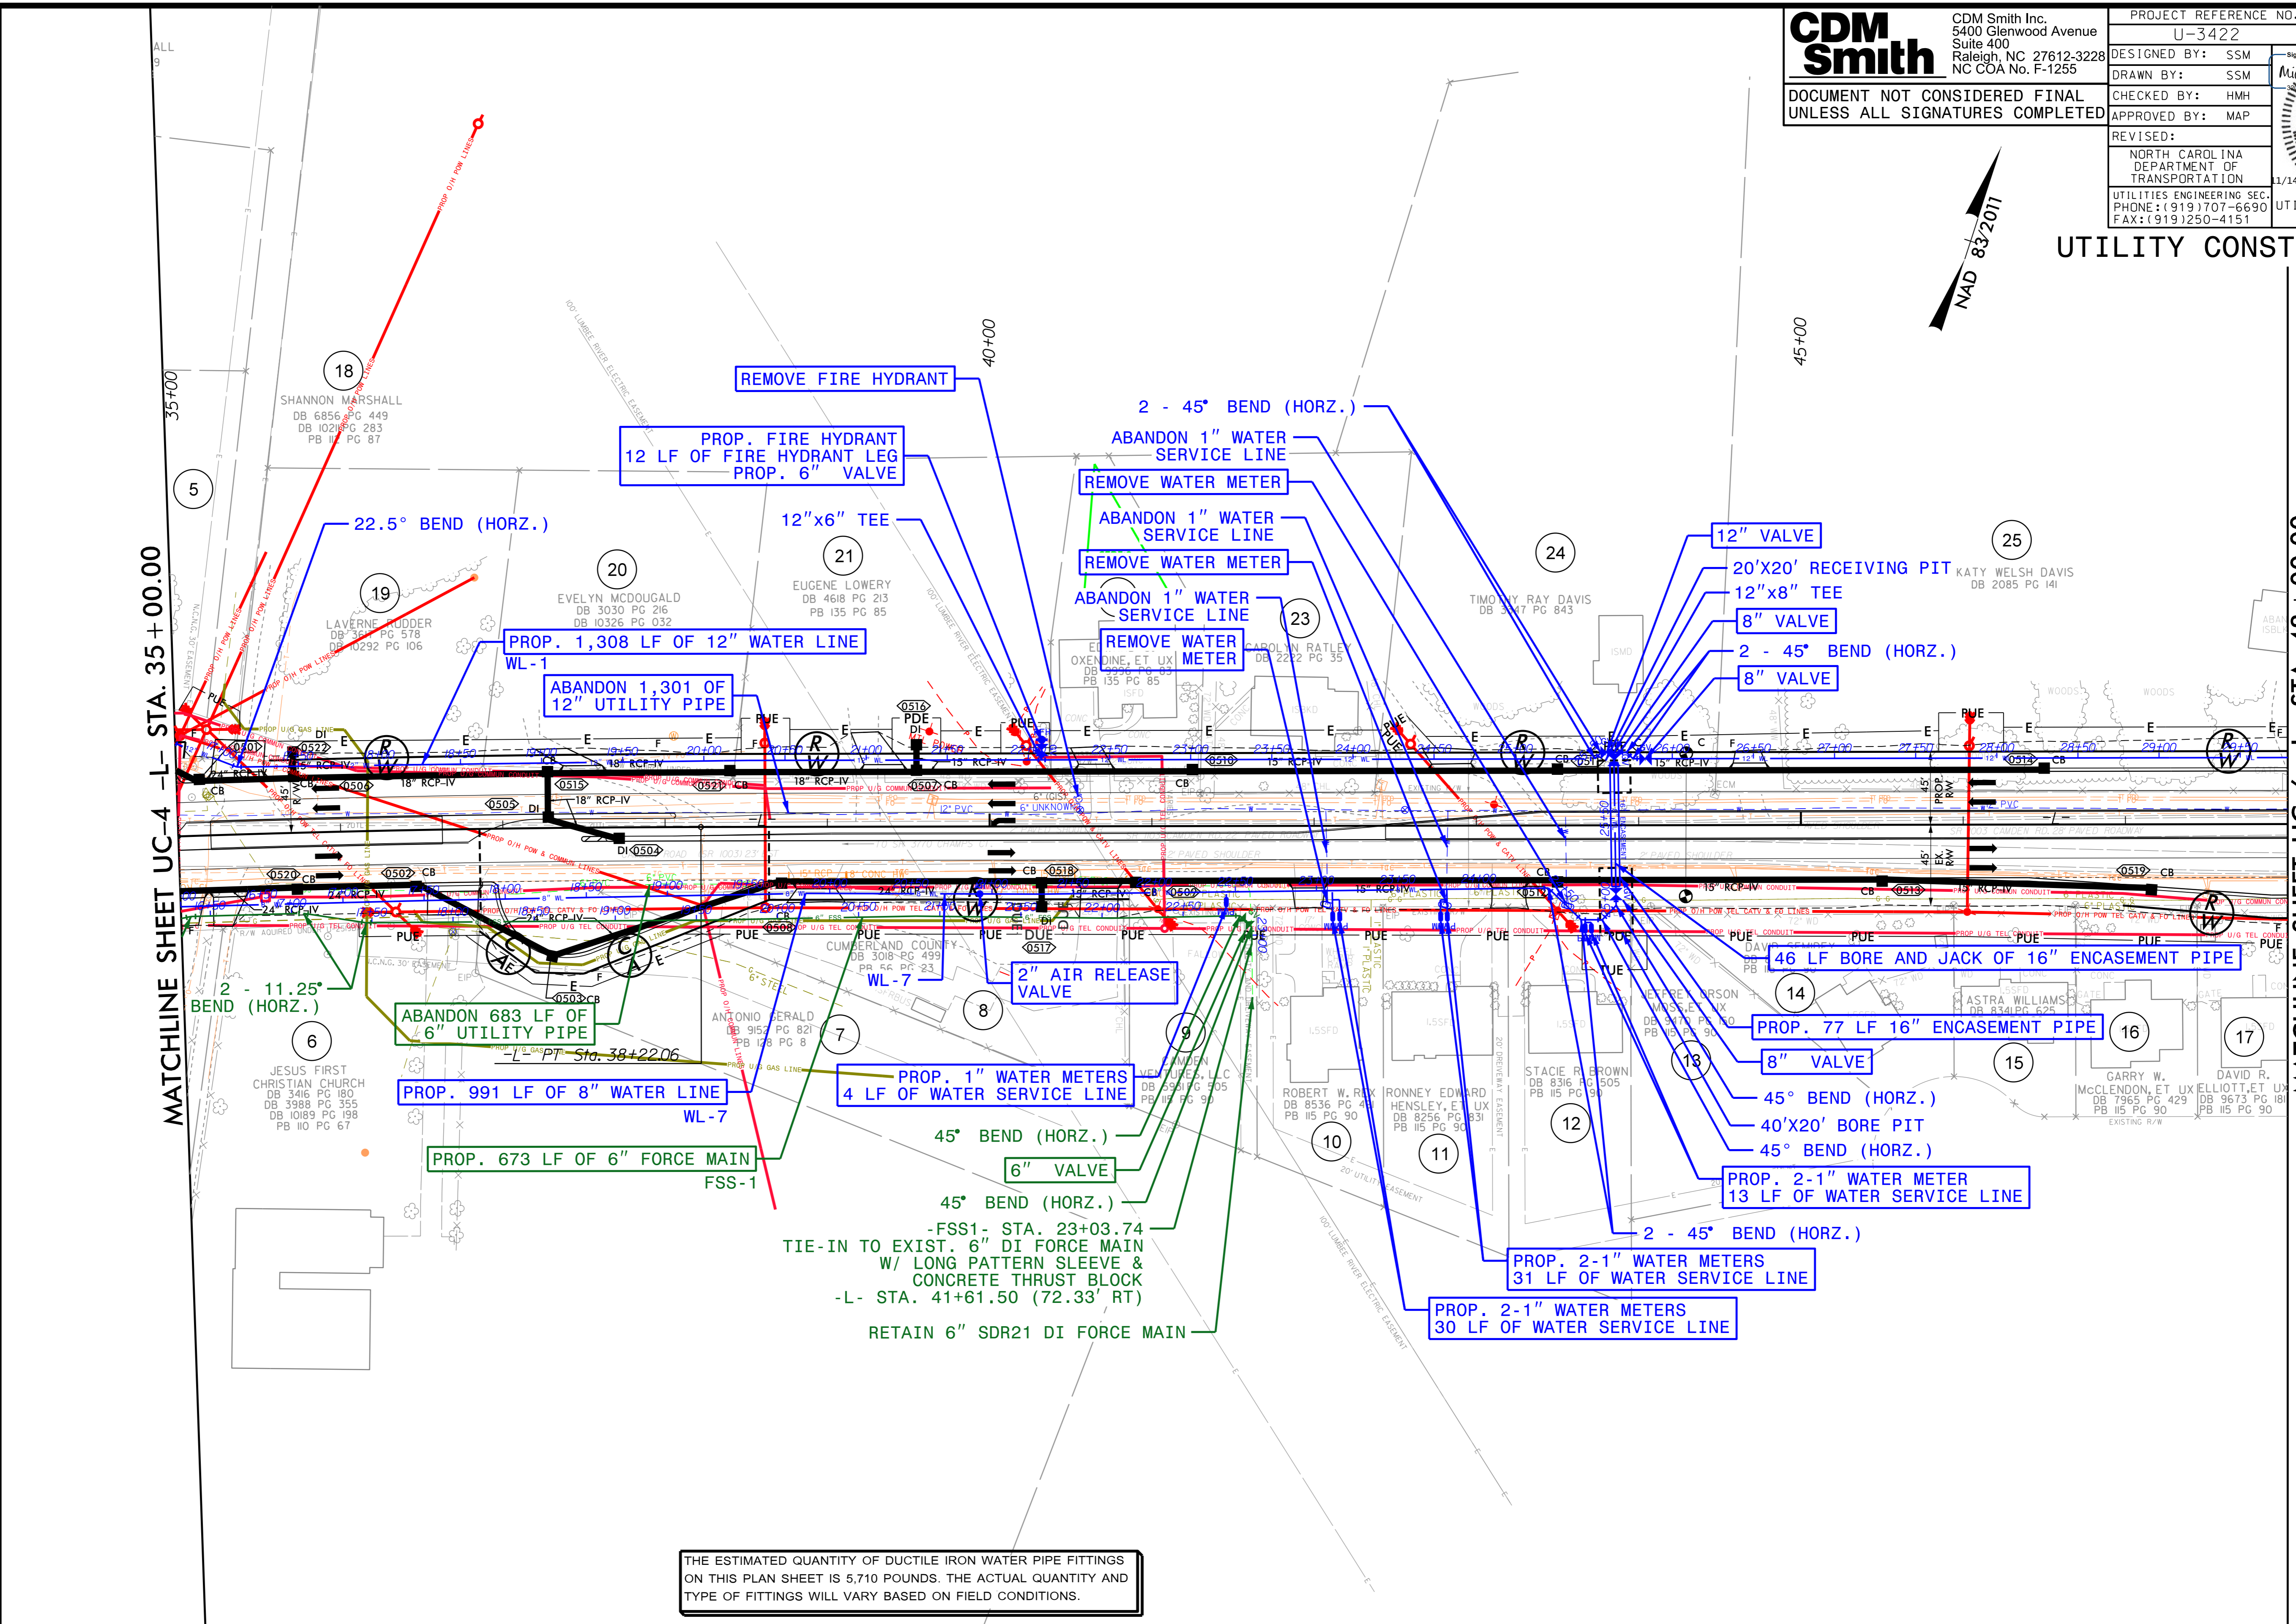

SEE SHEET UC-20 - UC-23 FOR -WL1- PROFILE  
 SEE SHEET UC-24 FOR -WL7- PROFILE  
 SEE SHEET UC-27 FOR -FSS1- PROFILE

THE ESTIMATED QUANTITY OF DUCTILE IRON WATER PIPE FITTINGS ON THIS PLAN SHEET IS 5,710 POUNDS. THE ACTUAL QUANTITY AND TYPE OF FITTINGS WILL VARY BASED ON FIELD CONDITIONS.

THE ESTIMATED QUANTITY OF DUCTILE IRON SEWER PIPE FITTINGS ON THIS PLAN SHEET IS 633 POUNDS. THE ACTUAL QUANTITY AND TYPE OF FITTINGS WILL VARY BASED ON FIELD CONDITIONS.

-SYSTEME:\A-d\5-UC05-sh.dgn