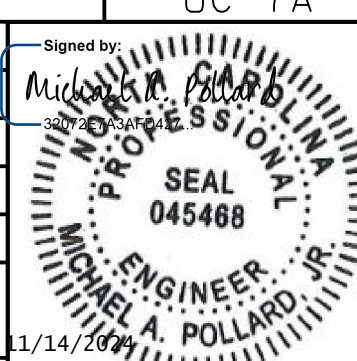


5/14/99


<b>CDM Smith</b> CDM Smith Inc. 5400 Glenwood Avenue Suite 400 Raleigh, NC 27612-3228 NC COA No. F-1255	PROJECT REFERENCE NO. U-3422	SHEET NO. UC-7A
	DESIGNED BY: SSM DRAWN BY: SSM	Checked by: HMH APPROVED BY: MAP
DOCUMENT NOT CONSIDERED FINAL UNLESS ALL SIGNATURES COMPLETED	REVISER: NORTH CAROLINA DEPARTMENT OF TRANSPORTATION	
	UTILITIES ENGINEERING SEC. PHONE: (919) 707-6690 FAX: (919) 250-4151	

NAD 83 NA 2011

### UTILITY CONSTRUCTION


## MATCHLINE SHEET UC-7 -Y2- STA. 12+64.00

MATCHLINE SHEET UC-6

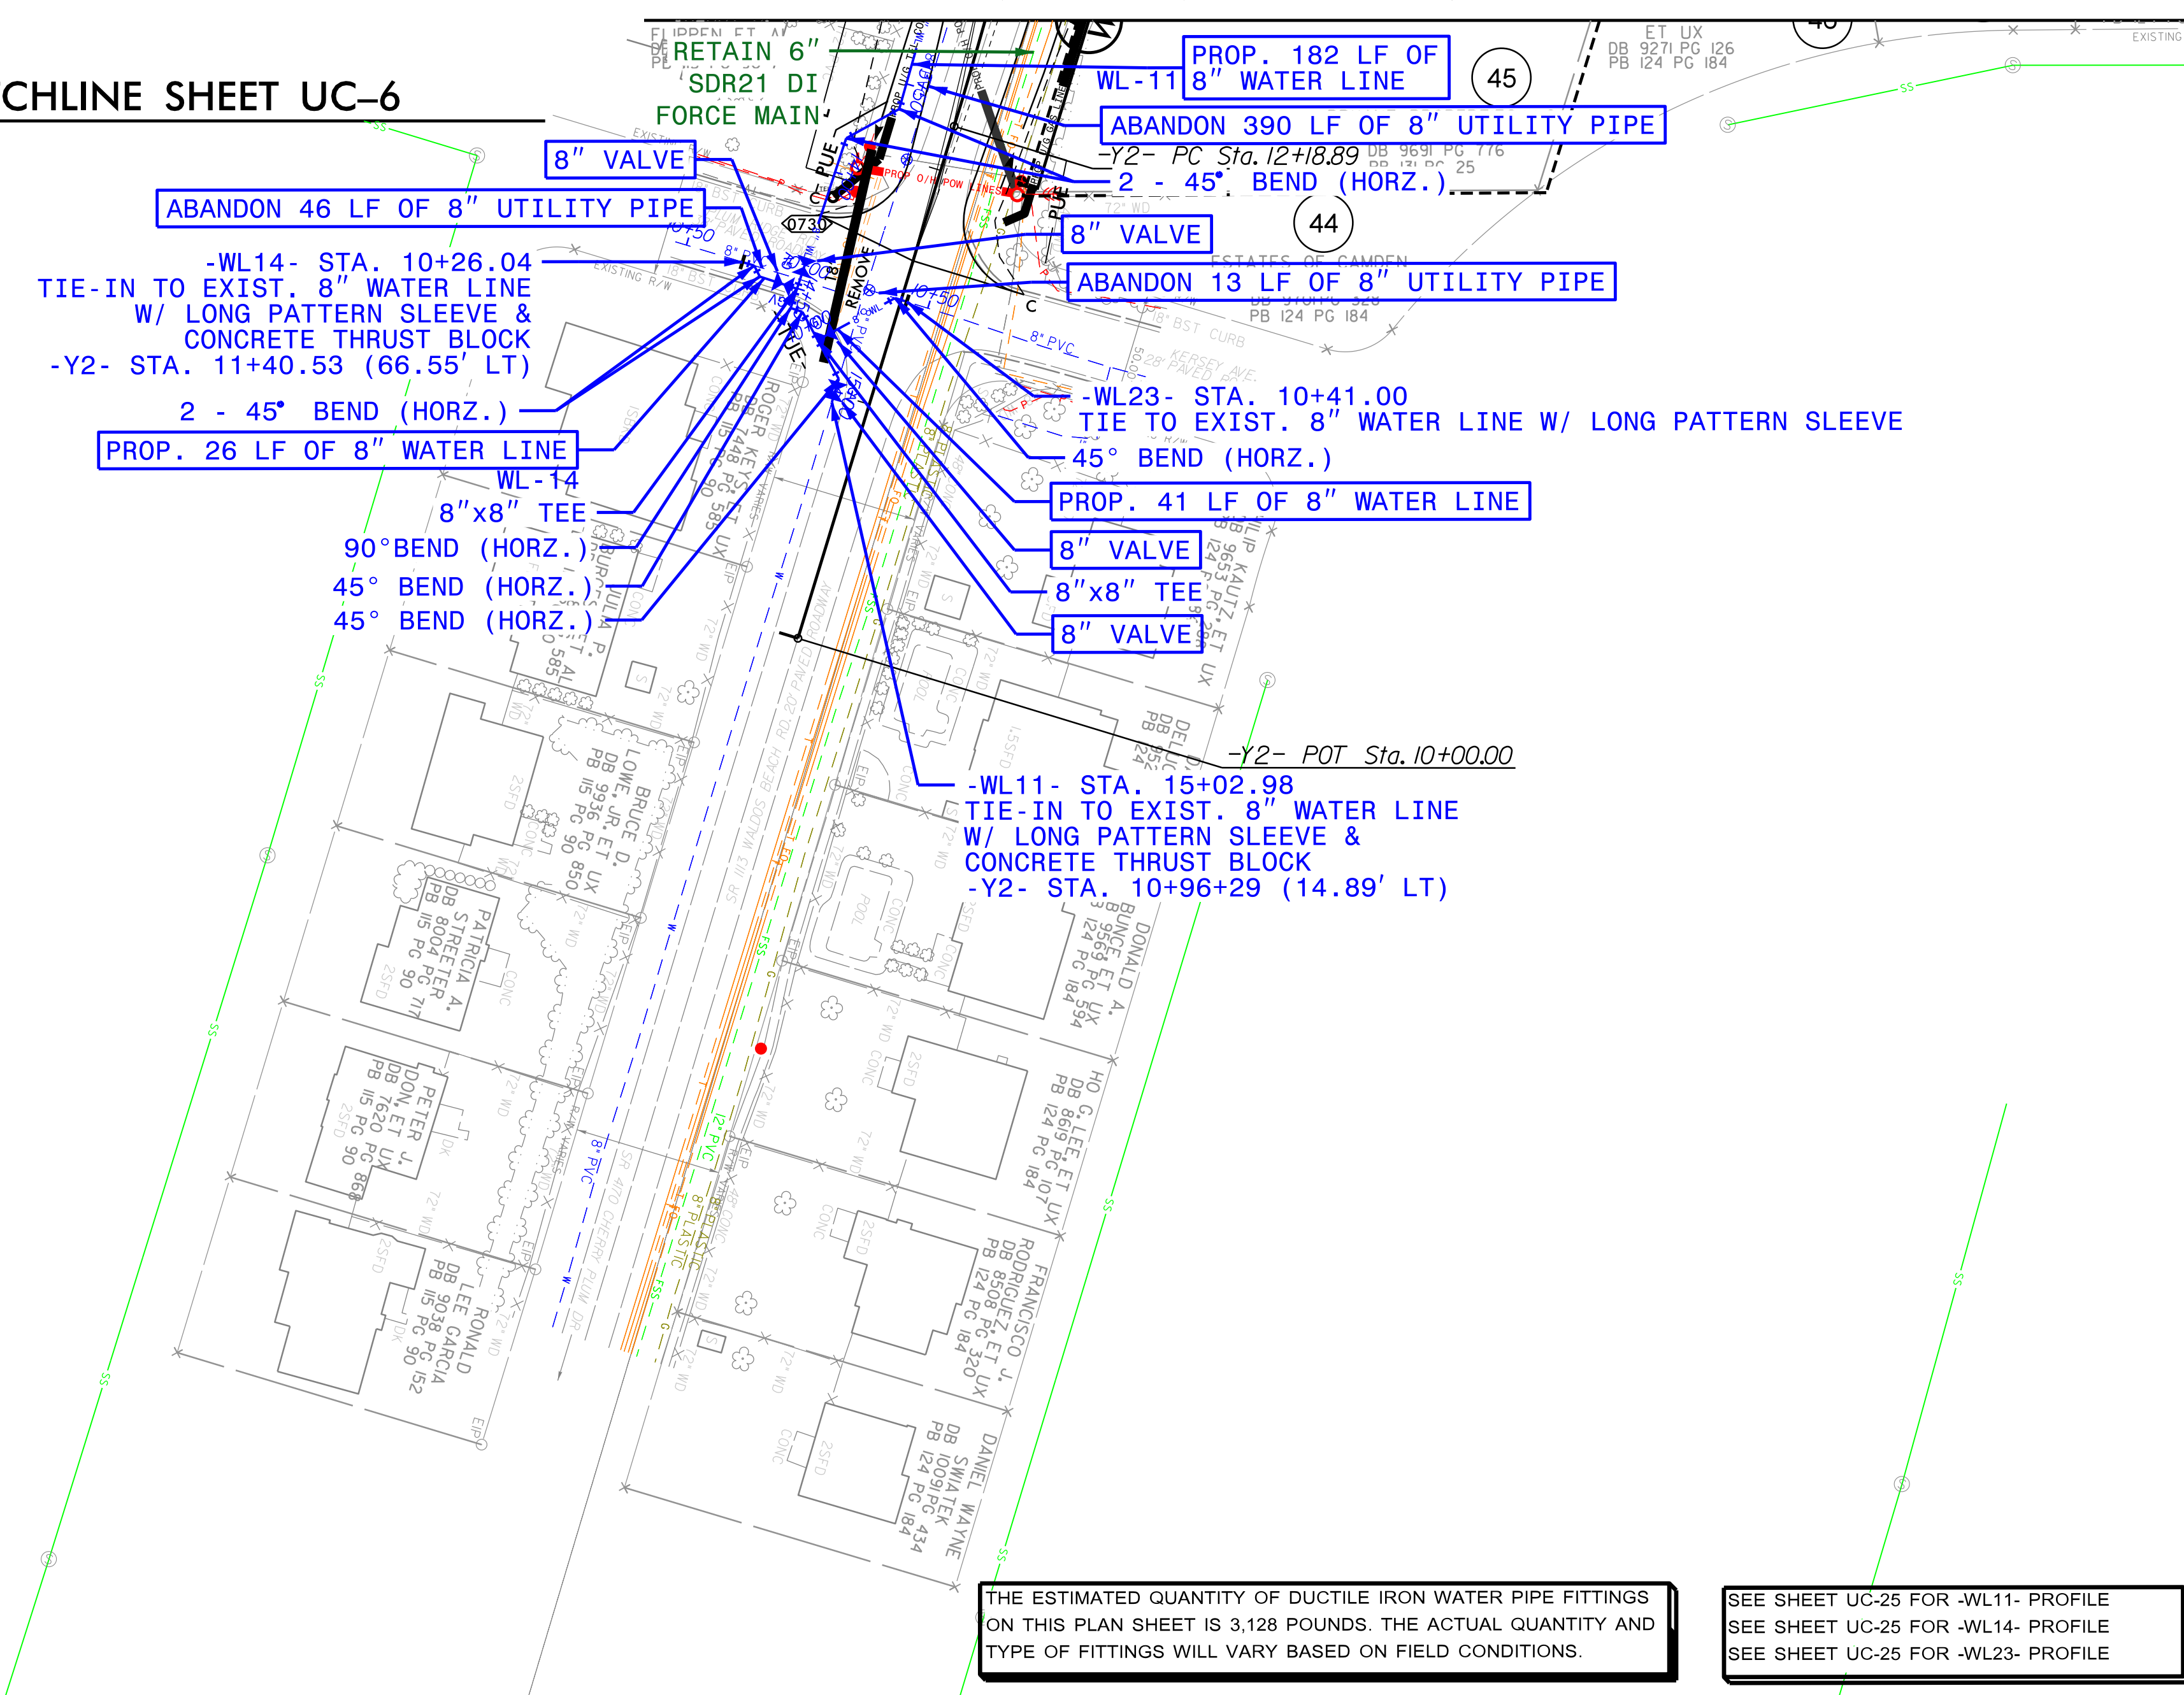

THE ESTIMATED QUANTITY OF DUCTILE IRON WATER PIPE FITTINGS ON THIS PLAN SHEET IS 3,128 POUNDS. THE ACTUAL QUANTITY AND TYPE OF FITTINGS WILL VARY BASED ON FIELD CONDITIONS.

SEE SHEET UC-25 FOR -WL11- PROFILE  
SEE SHEET UC-25 FOR -WL14- PROFILE  
SEE SHEET UC-25 FOR -WL23- PROFILE

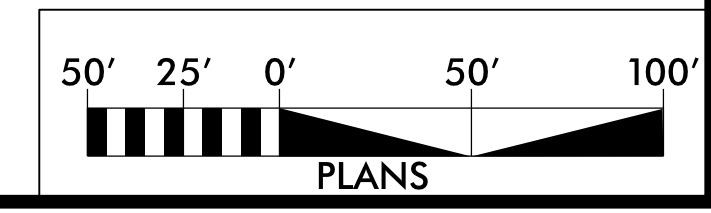

SYSTEME... UC07A... dgn