



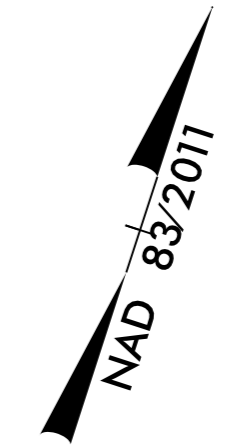


CDM Smith Inc.
5400 Glenwood Avenue
Suite 400
Raleigh, NC 27612-3228
NC COA No. F-1255

PROJECT REFERENCE NO.	U-3422	SHEET NO.	UC-8
DESIGNED BY:	SSM	DRAWN BY:	SSM
CHECKED BY:	HMH	APPROVED BY:	MAP
REVISID:	NORTH CAROLINA DEPARTMENT OF TRANSPORTATION		
UTILITIES ENGINEERING SEC.	UTILITY CONSTRUCTION PLANS ONLY		

DOCUMENT NOT CONSIDERED FINAL
UNLESS ALL SIGNATURES COMPLETED

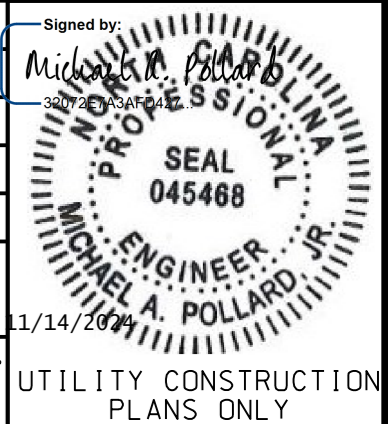


UTILITY CONSTRUCTION

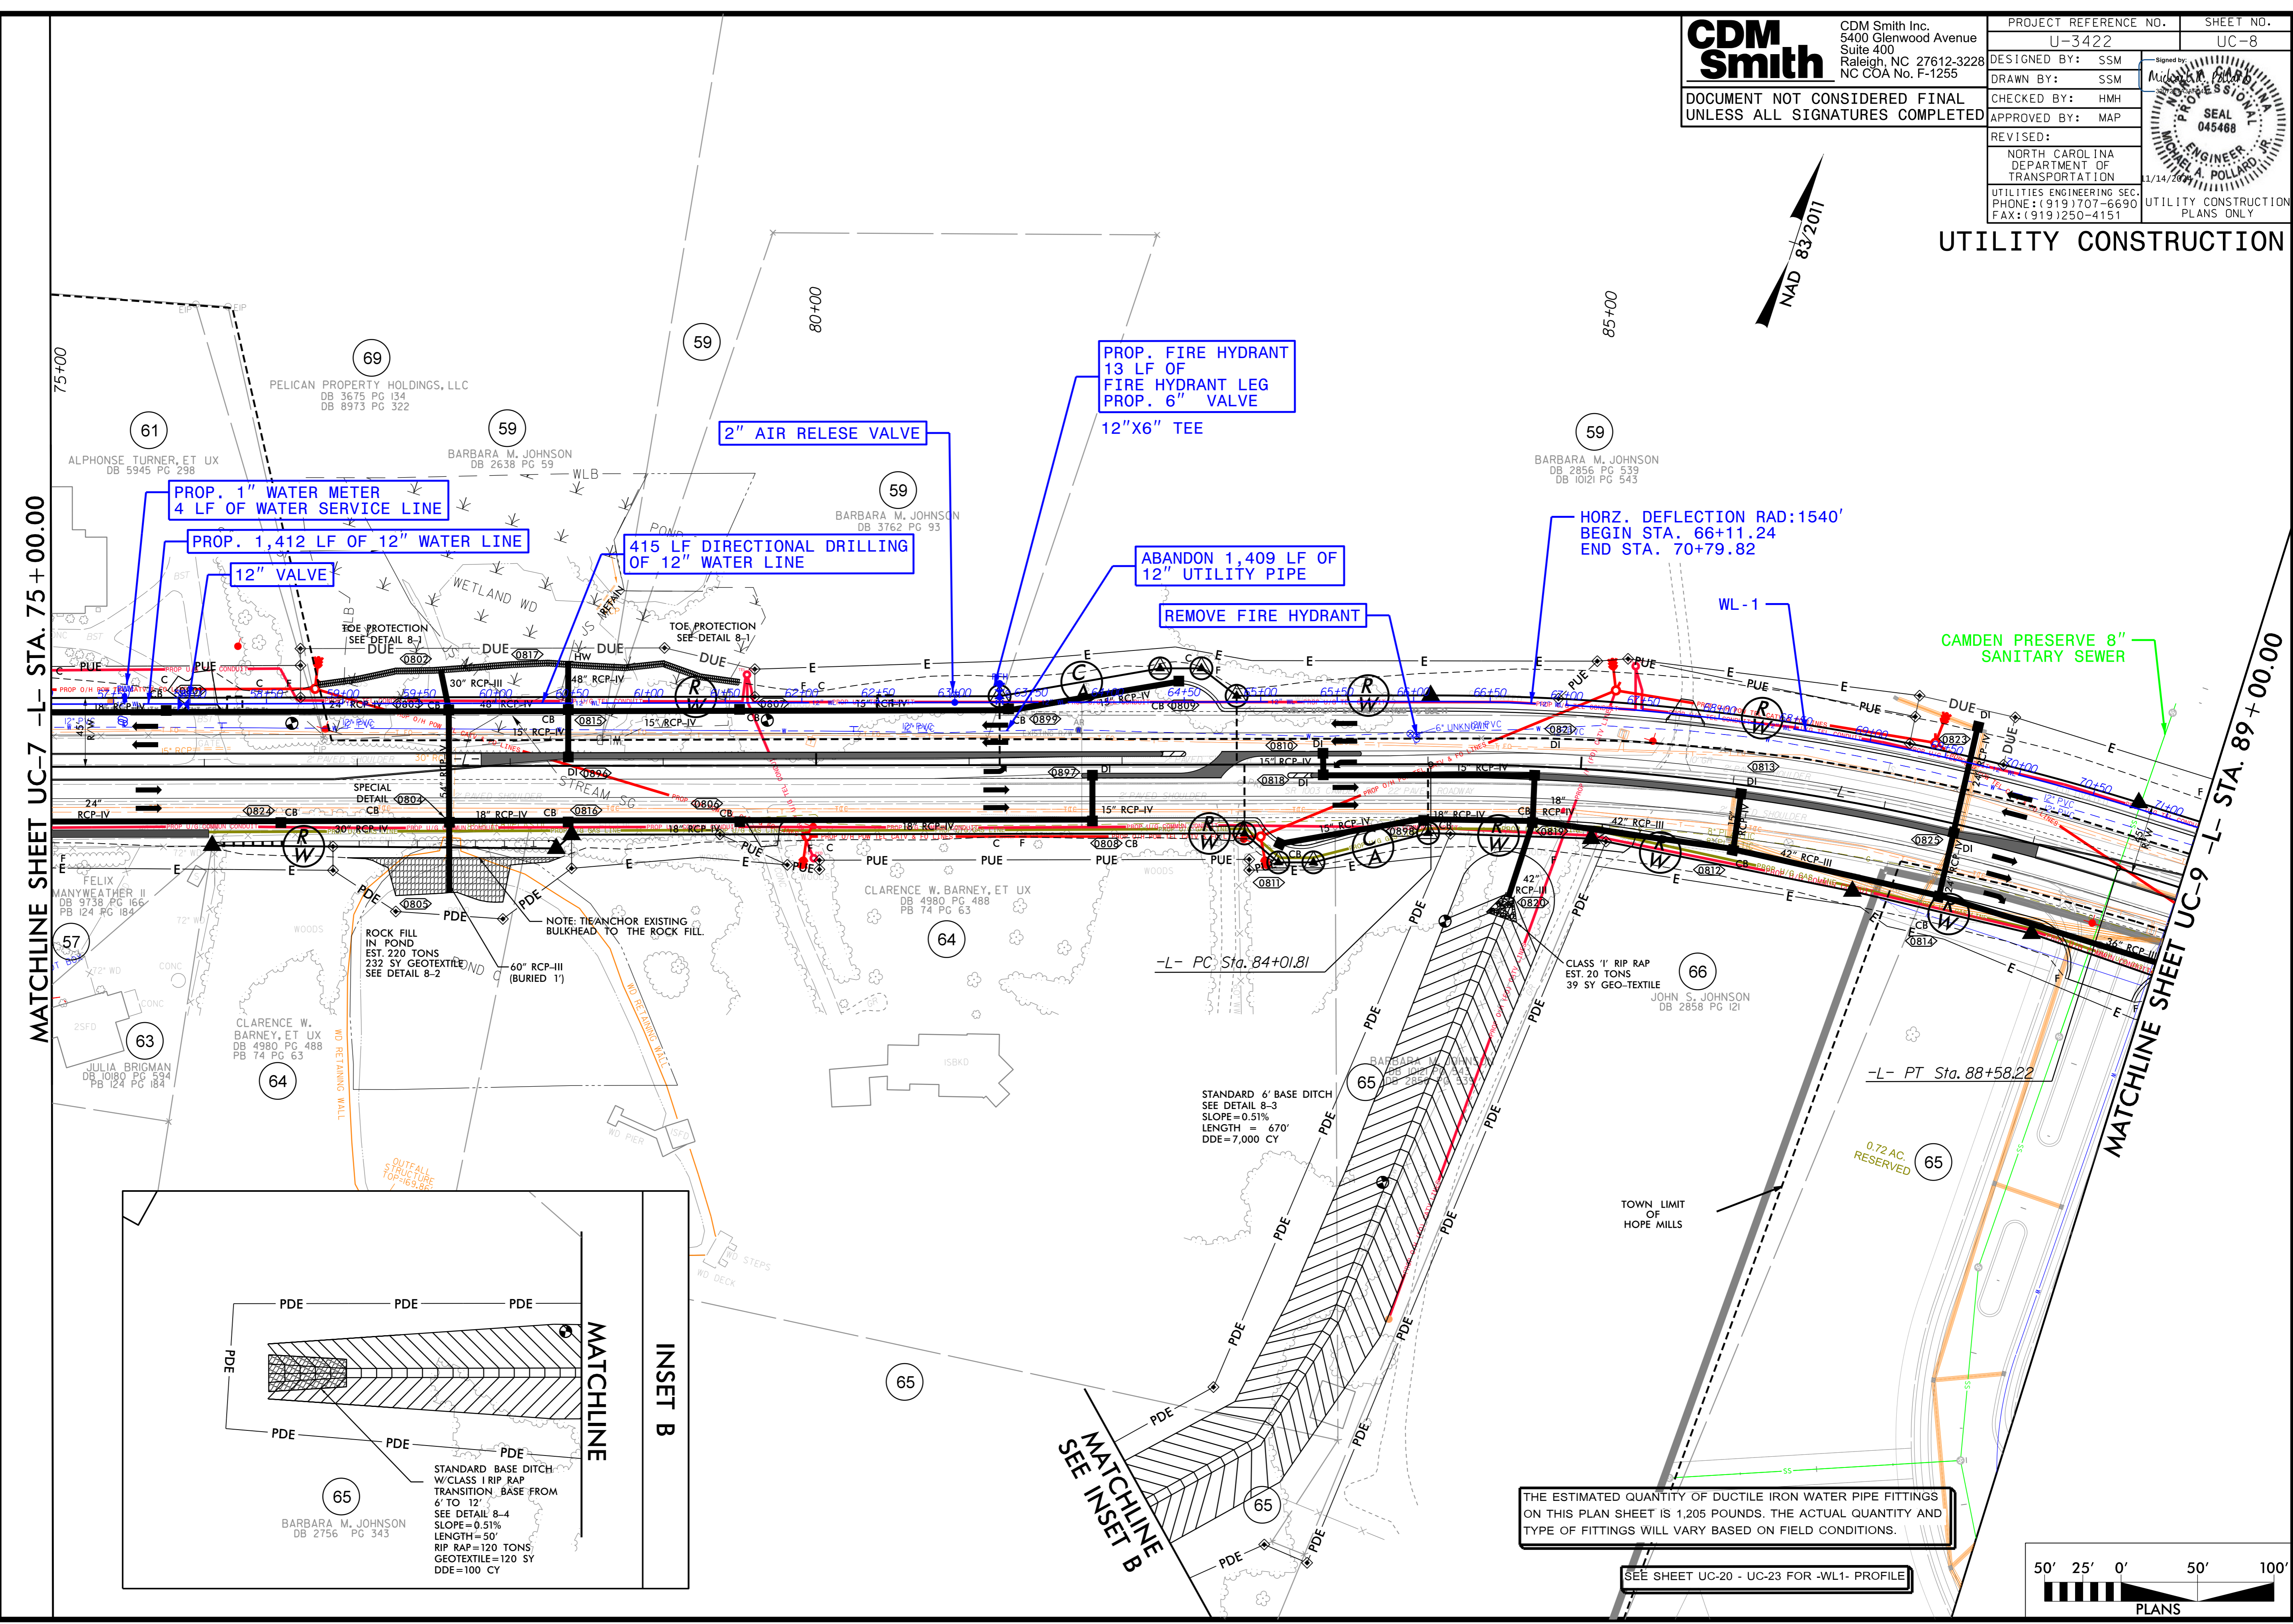

THE ESTIMATED QUANTITY OF DUCTILE IRON WATER PIPE FITTINGS ON THIS PLAN SHEET IS 1,205 POUNDS. THE ACTUAL QUANTITY AND TYPE OF FITTINGS WILL VARY BASED ON FIELD CONDITIONS.

SEE SHEET UC-20 - UC-23 FOR -WL1- PROFILE

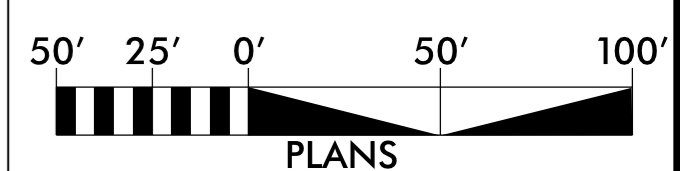

SYSTEM: T:\a-dub8_UC08_psh.dgn
USER: WJZ