


5/28/99

SCALE: 1"=50' (HORZ.)  
1"=10' (VERT.)


### PROPOSED 12" WATERLINE -WL1- CAMDEN ROAD

PROJECT REFERENCE NO.	U-3422	SHEET NO.	UC-21
DESIGNED BY:	SSM		
DRAWN BY:	SSM		
CHECKED BY:	HMH		
APPROVED BY:	MAP		
REVISED:			
NORTH CAROLINA DEPARTMENT OF TRANSPORTATION		UTILITY CONSTRUCTION PLANS ONLY	
UTILITIES ENGINEERING SEC. PHONE: (919) 707-6690 FAX: (919) 250-4151			
<b>UTILITY CONSTRUCTION</b>			
DOCUMENT NOT CONSIDERED FINAL UNLESS ALL SIGNATURES COMPLETED			
		CDM Smith Inc. 5400 Glenwood Avenue Suite 400 Raleigh, NC 27612-3228 NC COA No. F-1255	

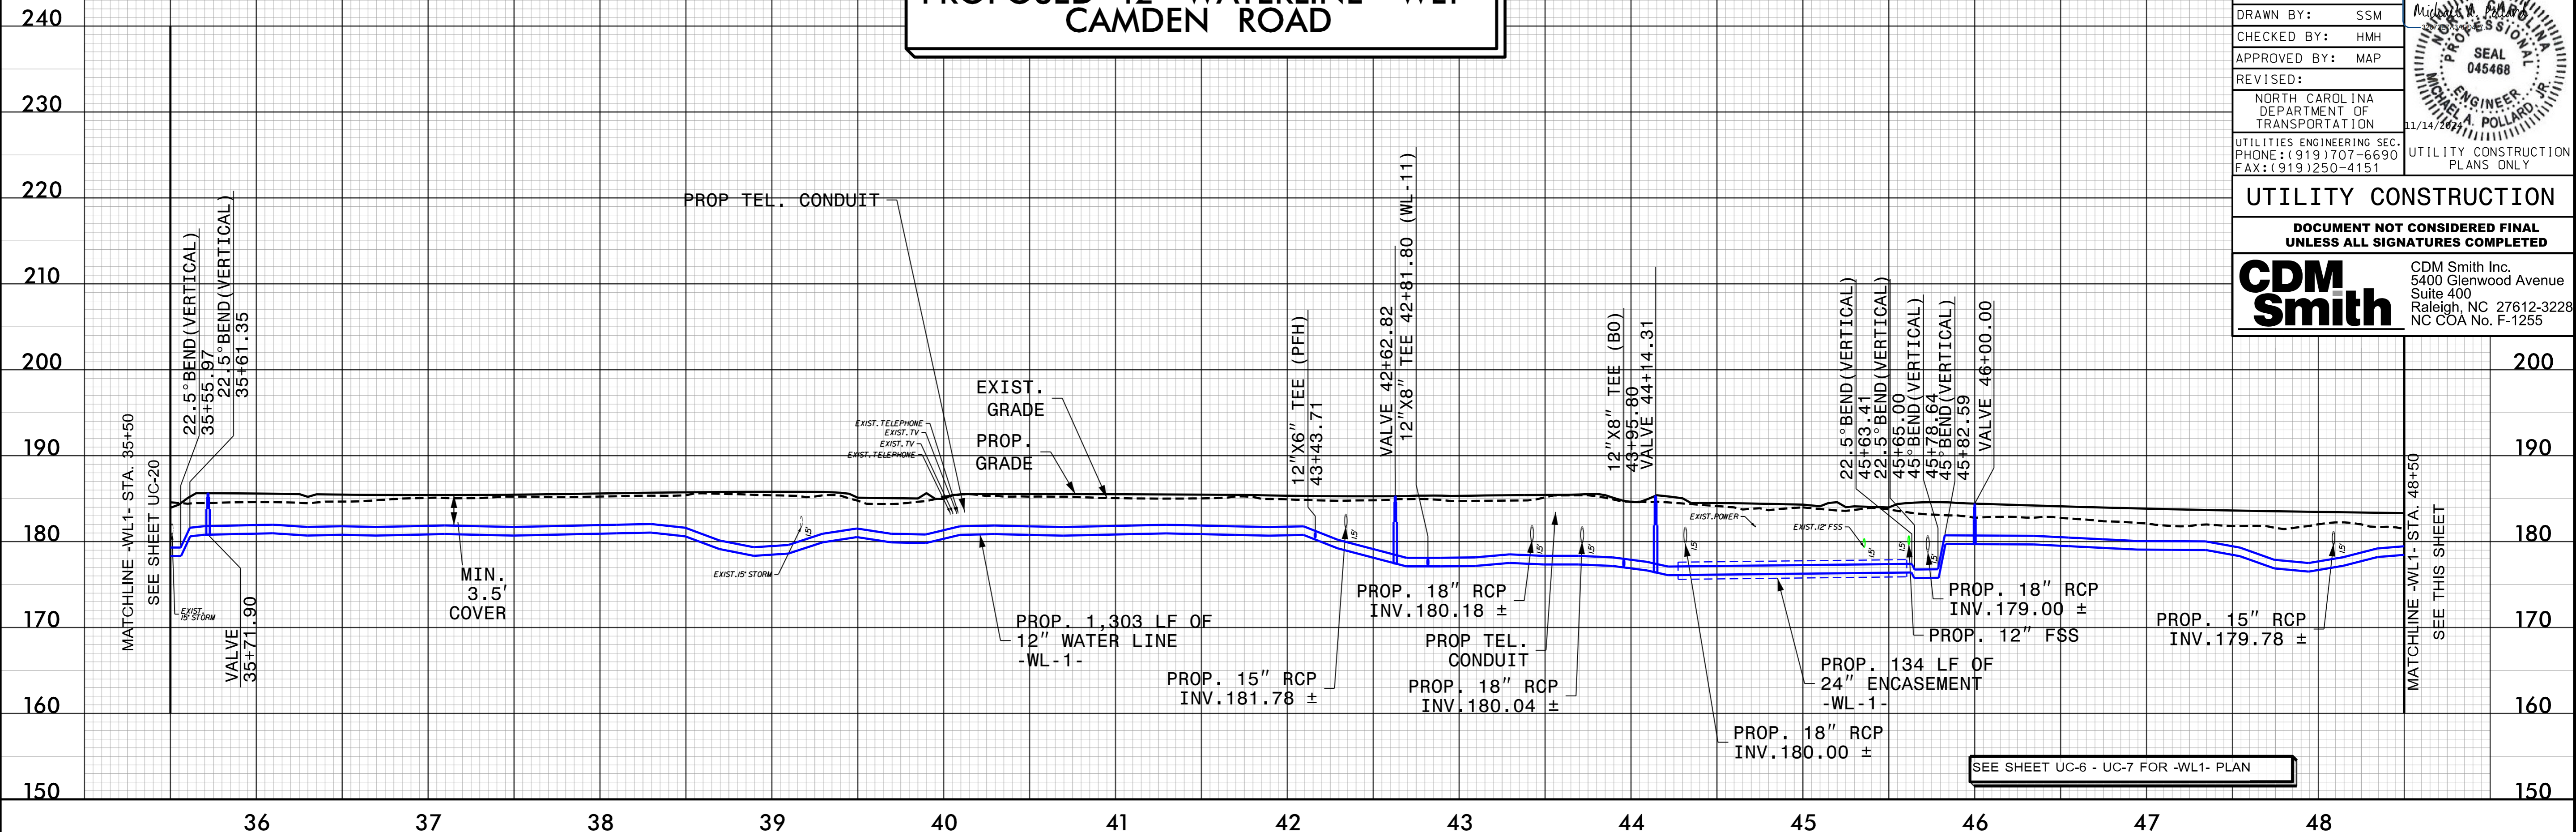

SCALE: 1"=50' (HORZ.)  
1"=10' (VERT.)

### PROPOSED 12" WATERLINE -WL1- CAMDEN ROAD

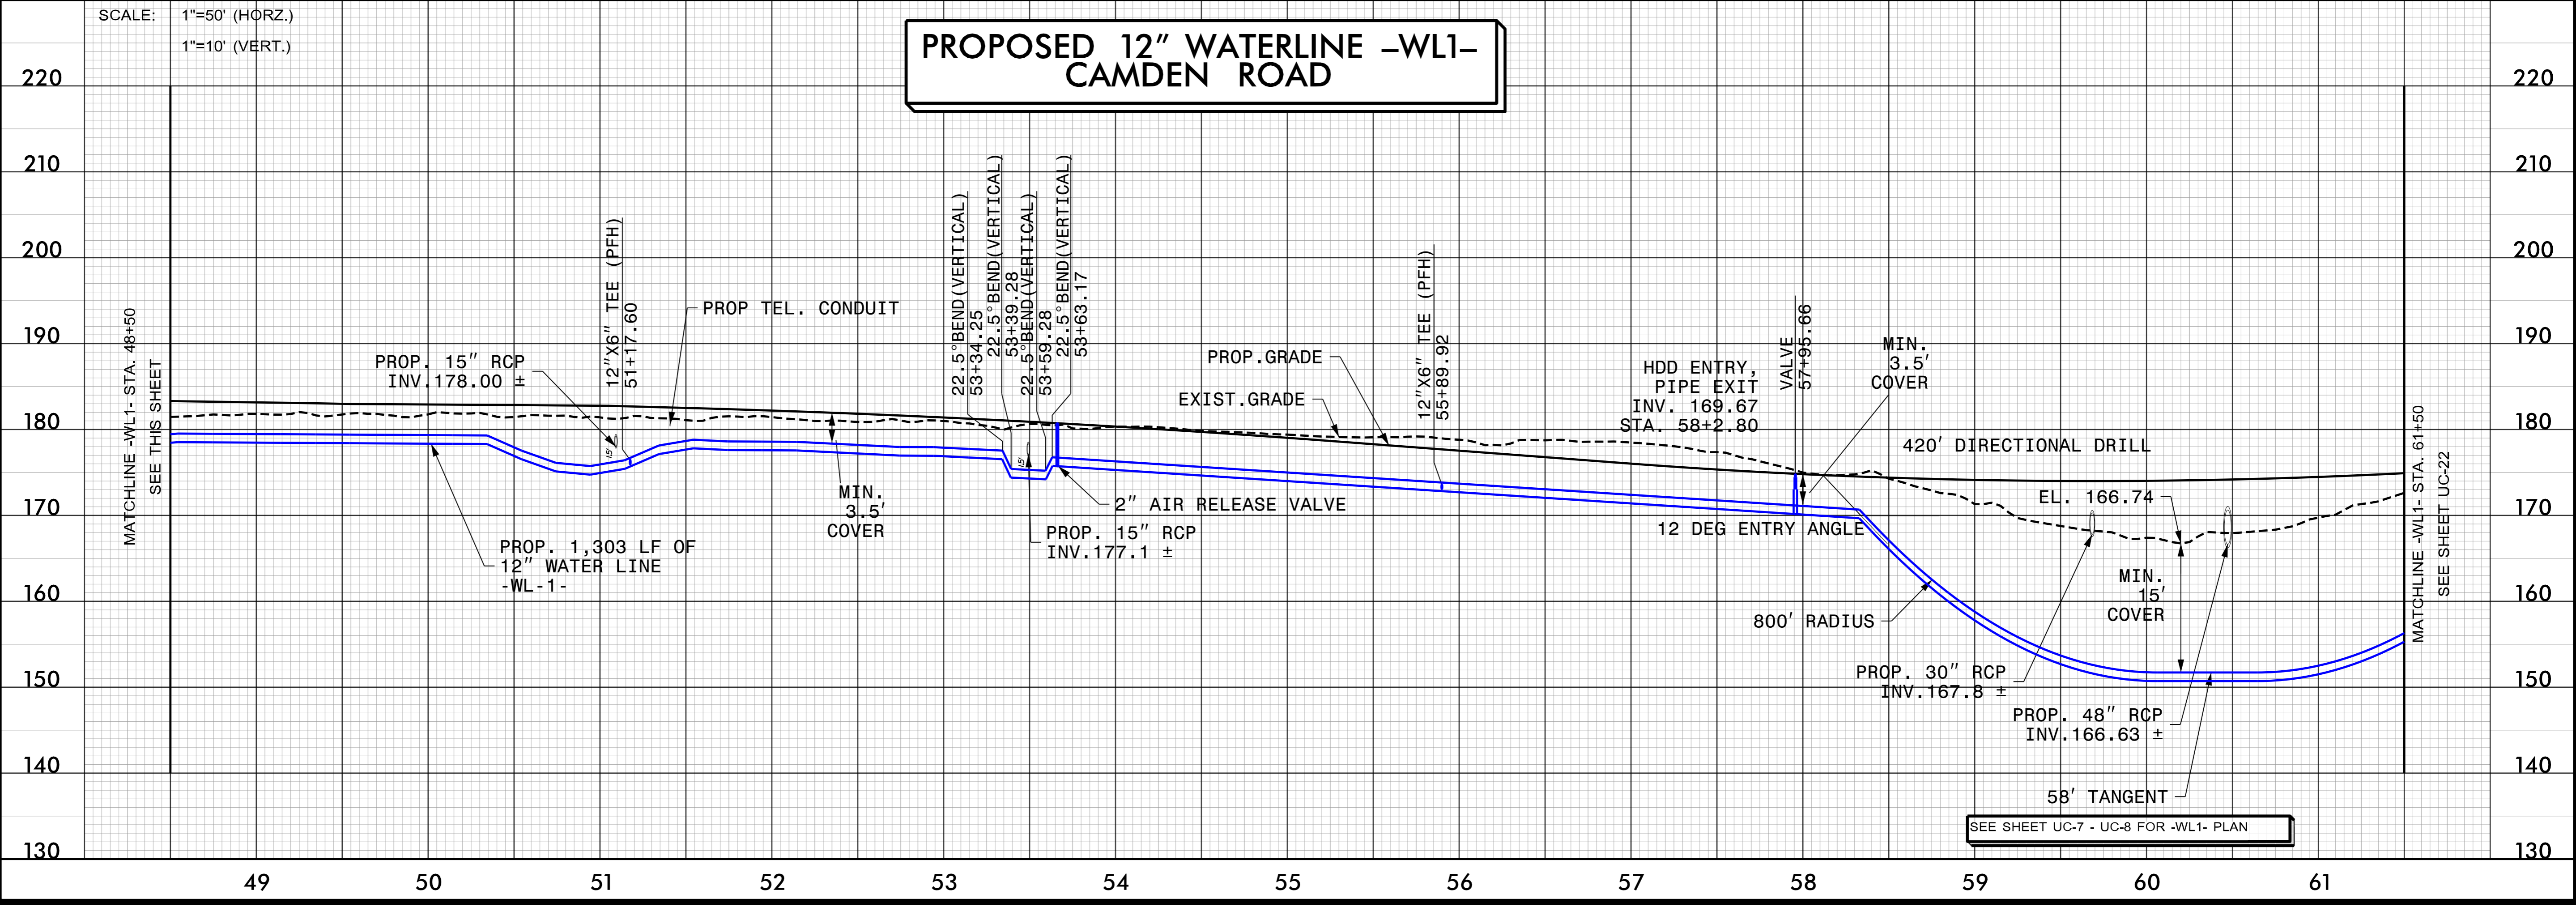

SYTIME: A:\10422-Ut\_ucout21.dgn  
USER: MAP  
PLOT: