


5/28/99

SCALE: 1"=50' (HORZ.)
1"=10' (VERT.)


PROPOSED 12" WATERLINE -WL1- CAMDEN ROAD

PROJECT REFERENCE NO.	SHEET NO.
U-3422	UC-23
DESIGNED BY: SSM	
DRAWN BY: SSM	
CHECKED BY: HMH	
APPROVED BY: KAP	
REVISED:	
NORTH CAROLINA DEPARTMENT OF TRANSPORTATION	
UTILITIES ENGINEERING SEC. PHONE: (919) 707-6690 FAX: (919) 250-4151	
UTILITY CONSTRUCTION PLANS ONLY	
UTILITY CONSTRUCTION	
DOCUMENT NOT CONSIDERED FINAL UNLESS ALL SIGNATURES COMPLETED	
CDM Smith	CDM Smith Inc. 5400 Glenwood Avenue Suite 400 Raleigh, NC 27612-3228 NC COA No. F-1255

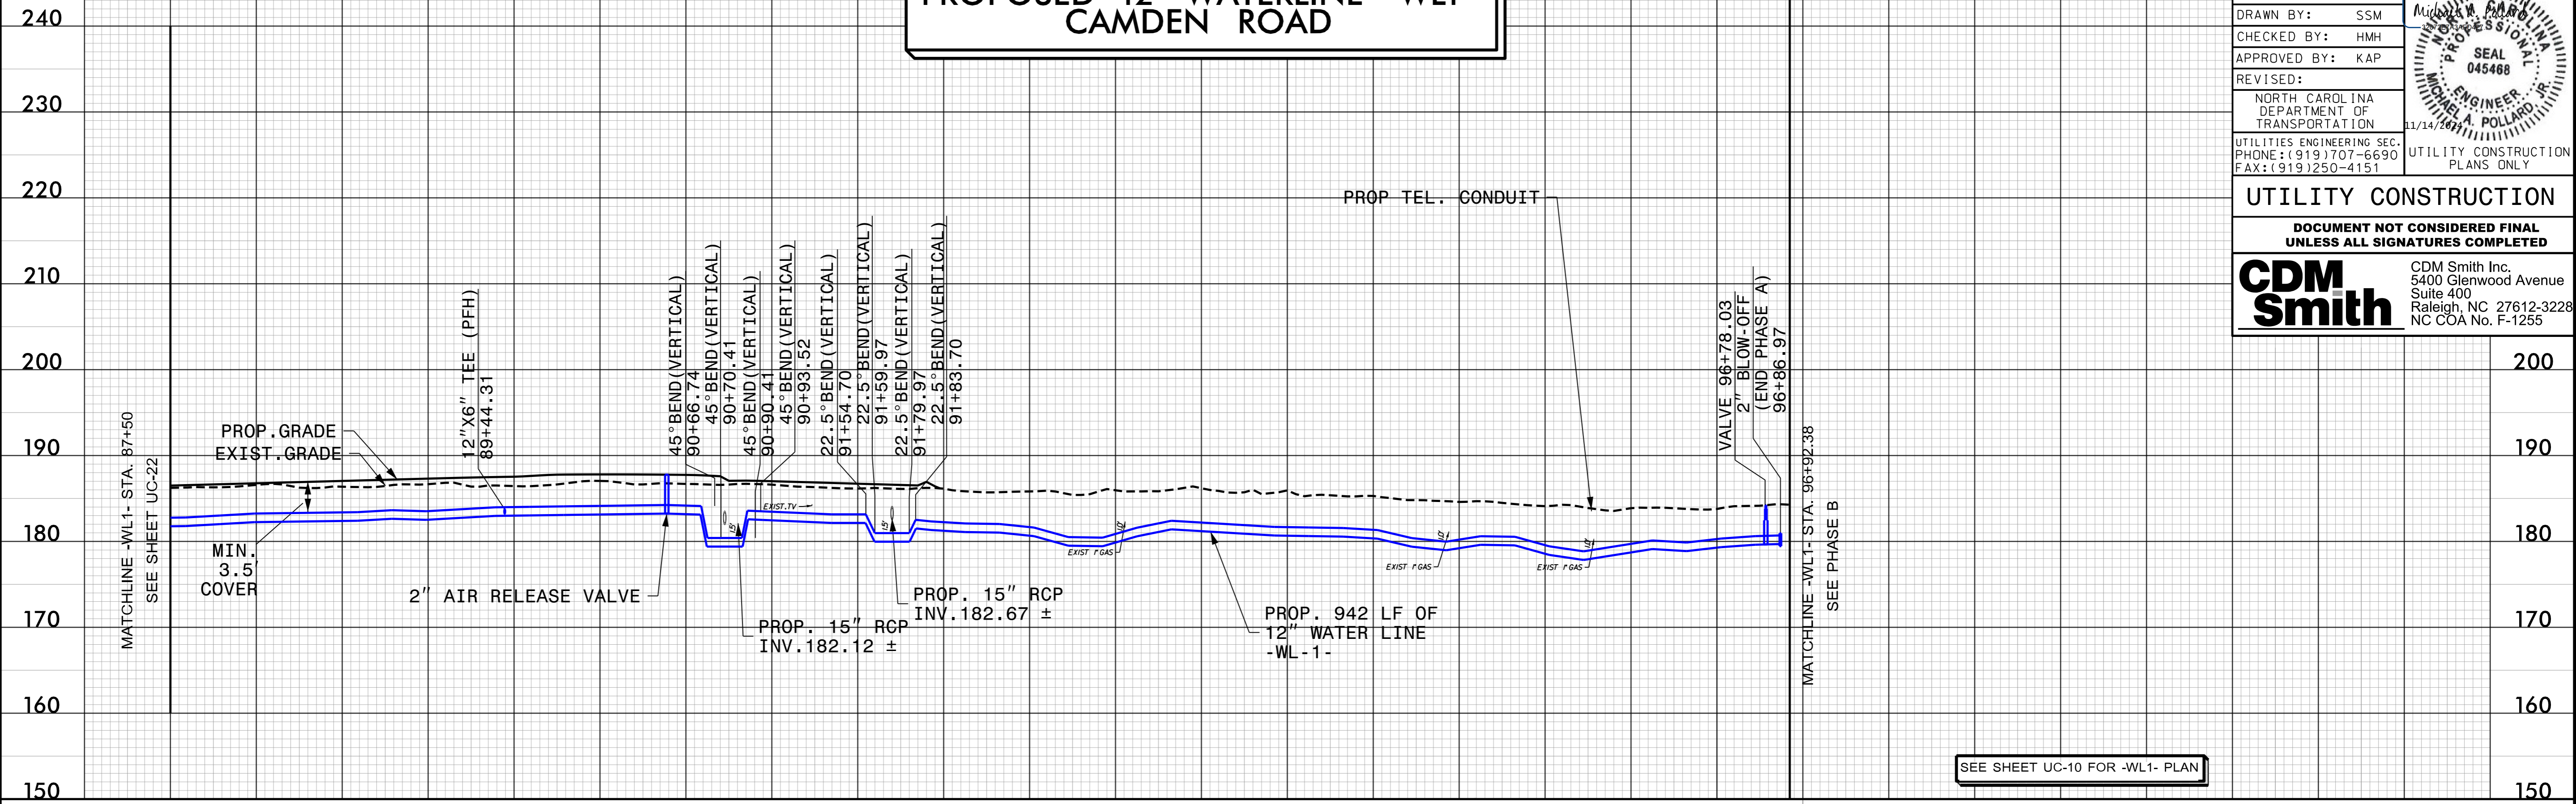

SEE SHEET UC-10 FOR -WL1- PLAN

SCALE: 1"=50' (HORZ.)
1"=10' (VERT.)

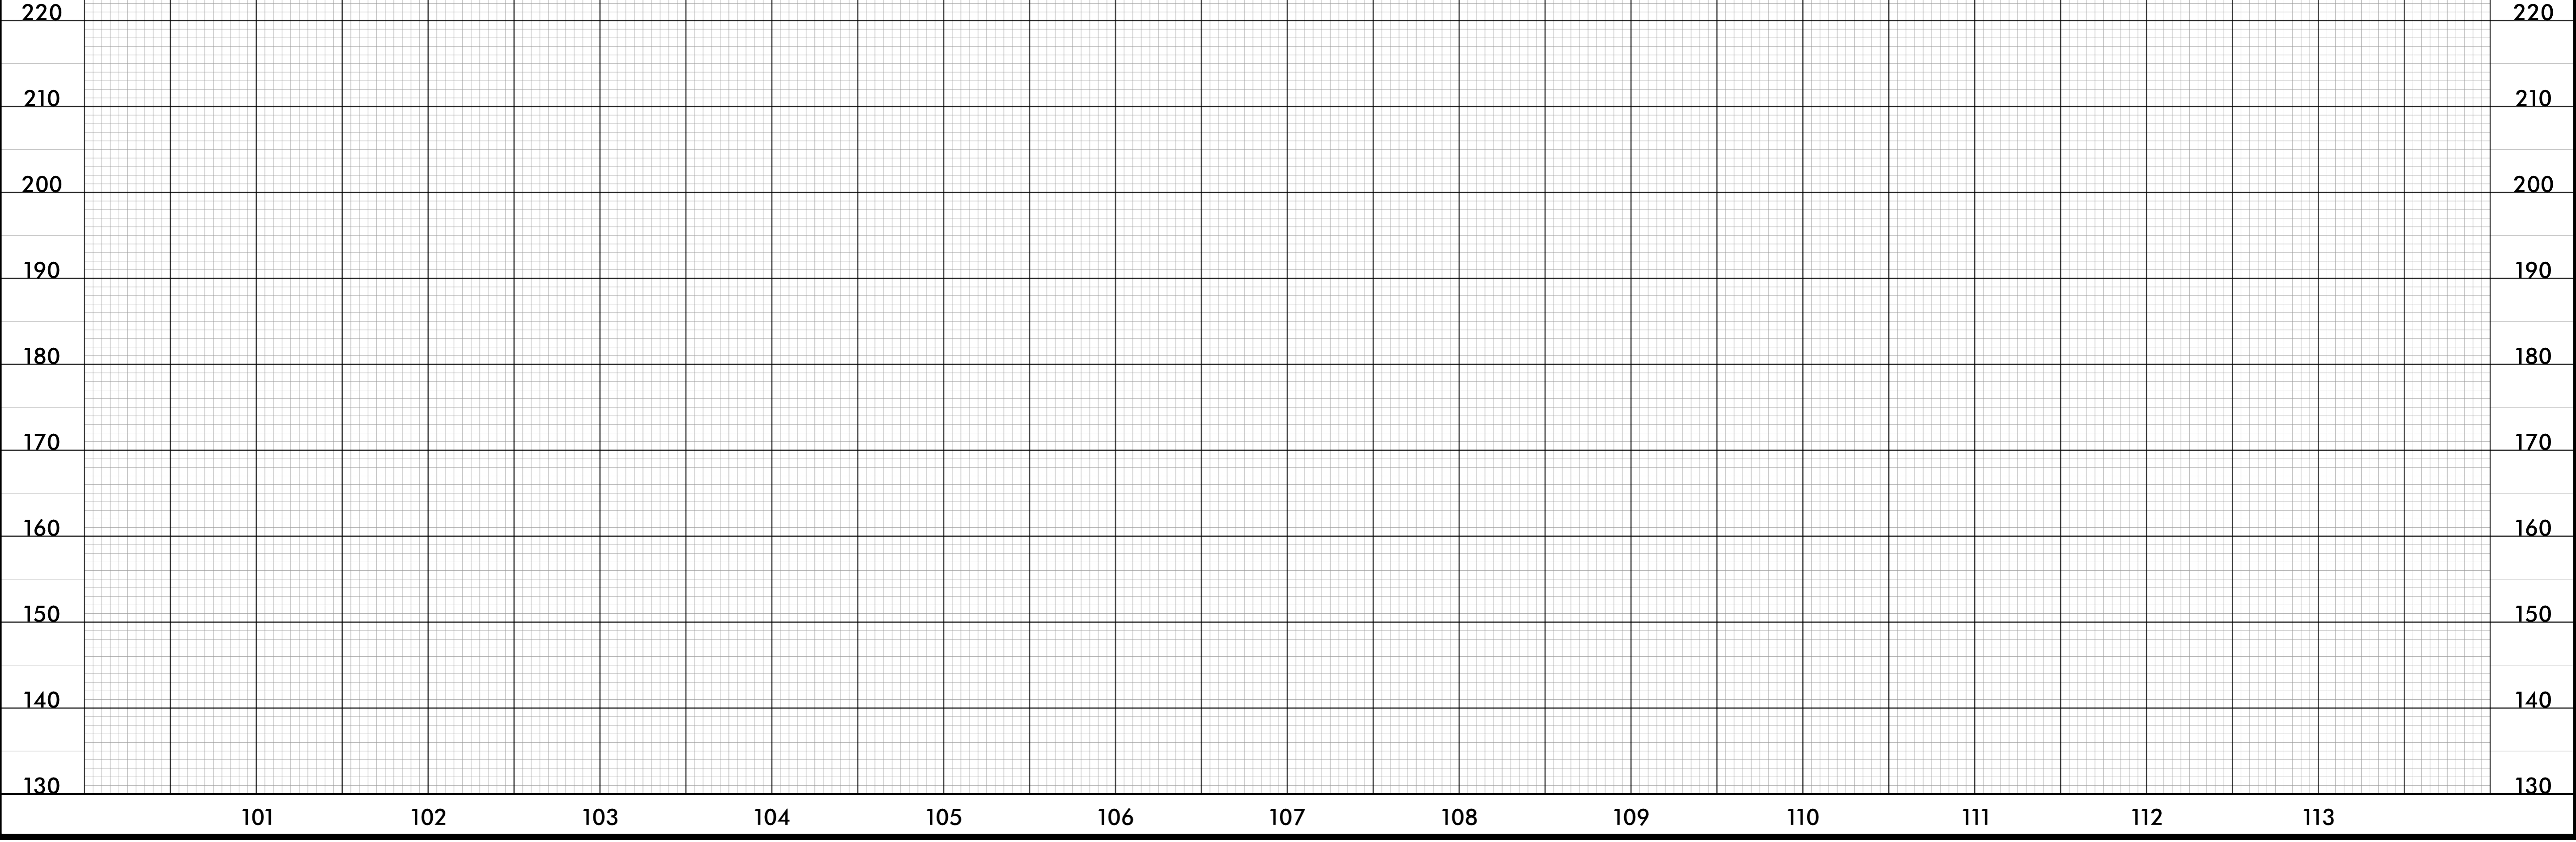

-SYSTEM- A:\10422-Ut_ucput23.dgn
11:58:37 PM 5/28/99