


5/28/99

SCALE: 1"=50' (HORZ.)
1"=10' (VERT.)

PROPOSED 8" WATERLINE -WL7- CAMDEN ROAD

PROJECT REFERENCE NO.	U-3422	SHEET NO.	UC-24
DESIGNED BY:	MAPG		
DRAWN BY:	MAPG		
CHECKED BY:	MAPG		
APPROVED BY:			
REVISED:			
NORTH CAROLINA DEPARTMENT OF TRANSPORTATION		UTILITY CONSTRUCTION PLANS ONLY	
UTILITIES ENGINEERING SEC. PHONE: (919) 707-6690 FAX: (919) 250-4151			
UTILITY CONSTRUCTION			
DOCUMENT NOT CONSIDERED FINAL UNLESS ALL SIGNATURES COMPLETED			
CDM Smith		CDM Smith Inc. 5400 Glenwood Avenue Suite 400 Raleigh, NC 27612-3228 NC COA No. F-1255	

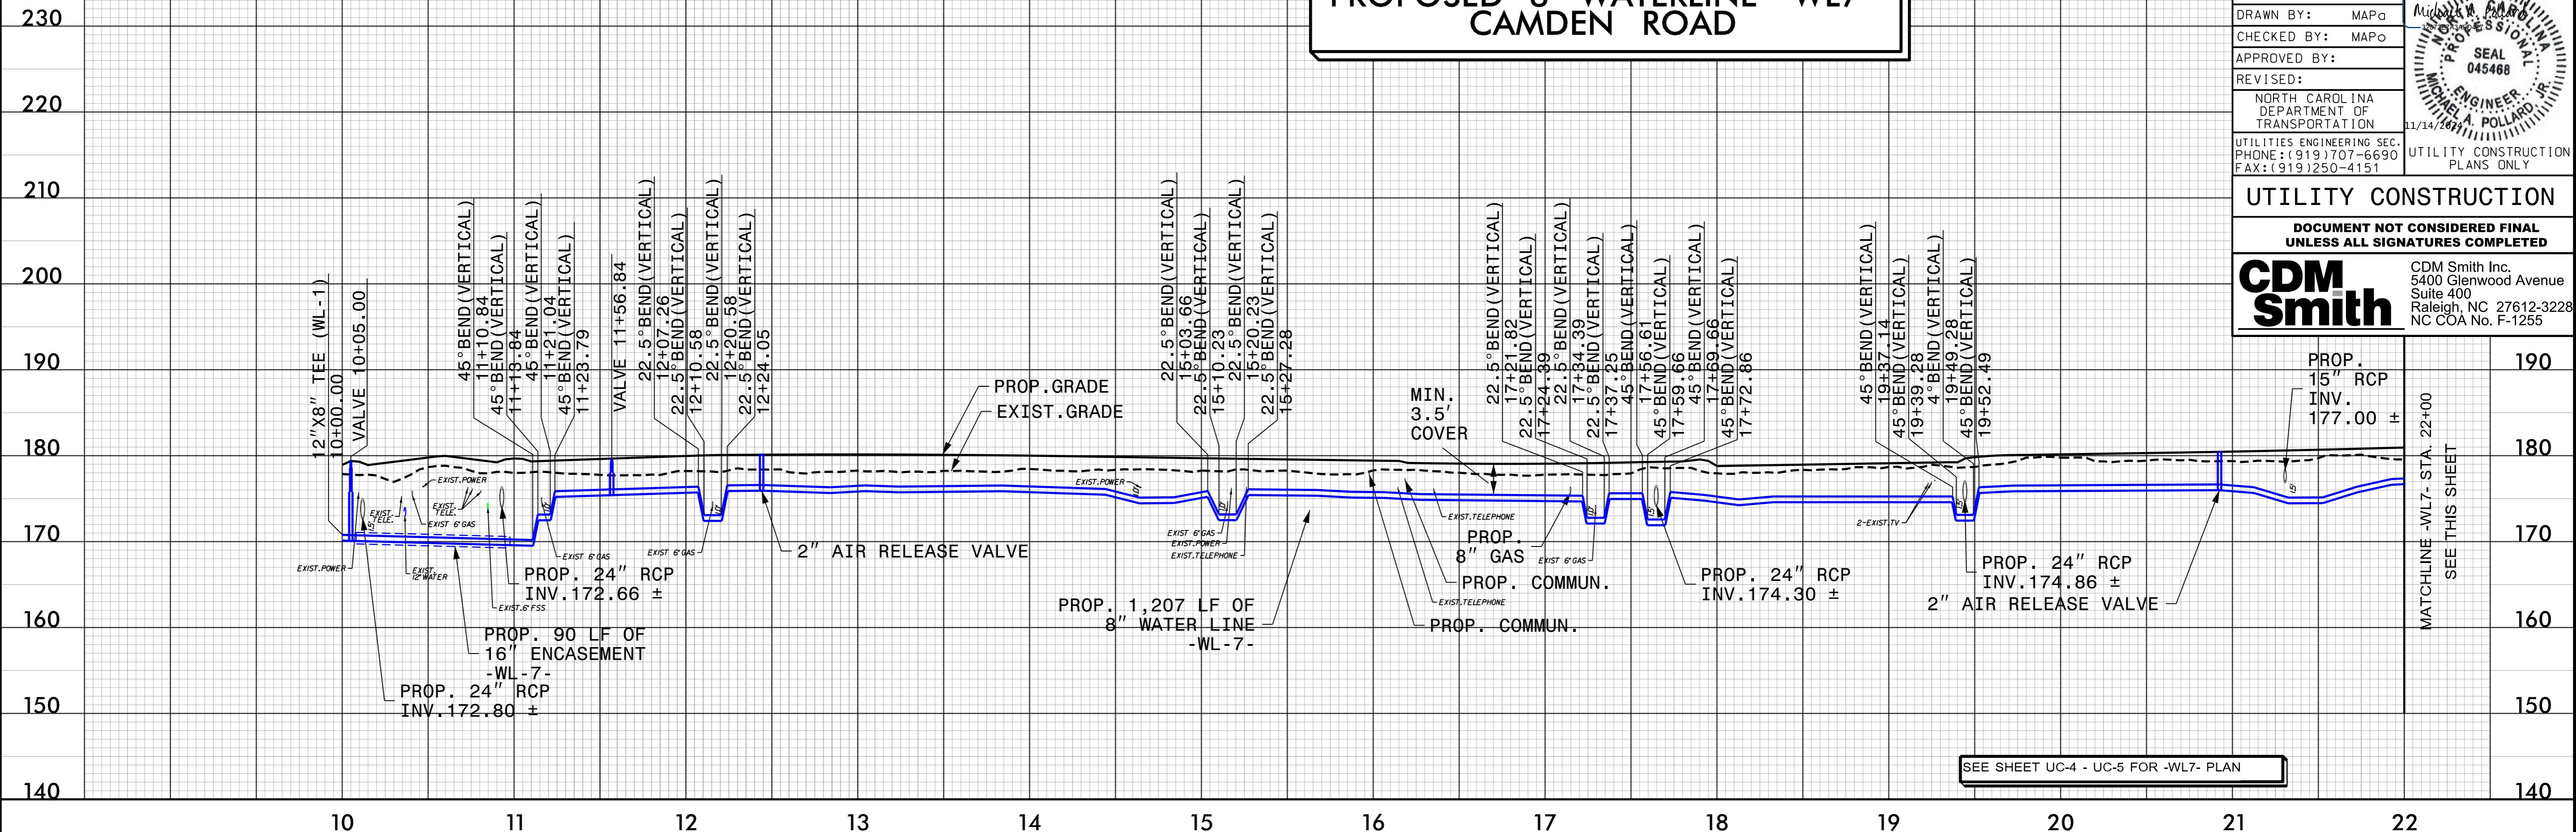


SEE SHEET UC-4 - UC-5 FOR -WL7- PLAN

SCALE: 1"=50' (HORZ.)
1"=10' (VERT.)

PROPOSED 8" WATERLINE -WL7- CAMDEN ROAD

PROPOSED 8" WATERLINE -WL8- CAMDEN ROAD

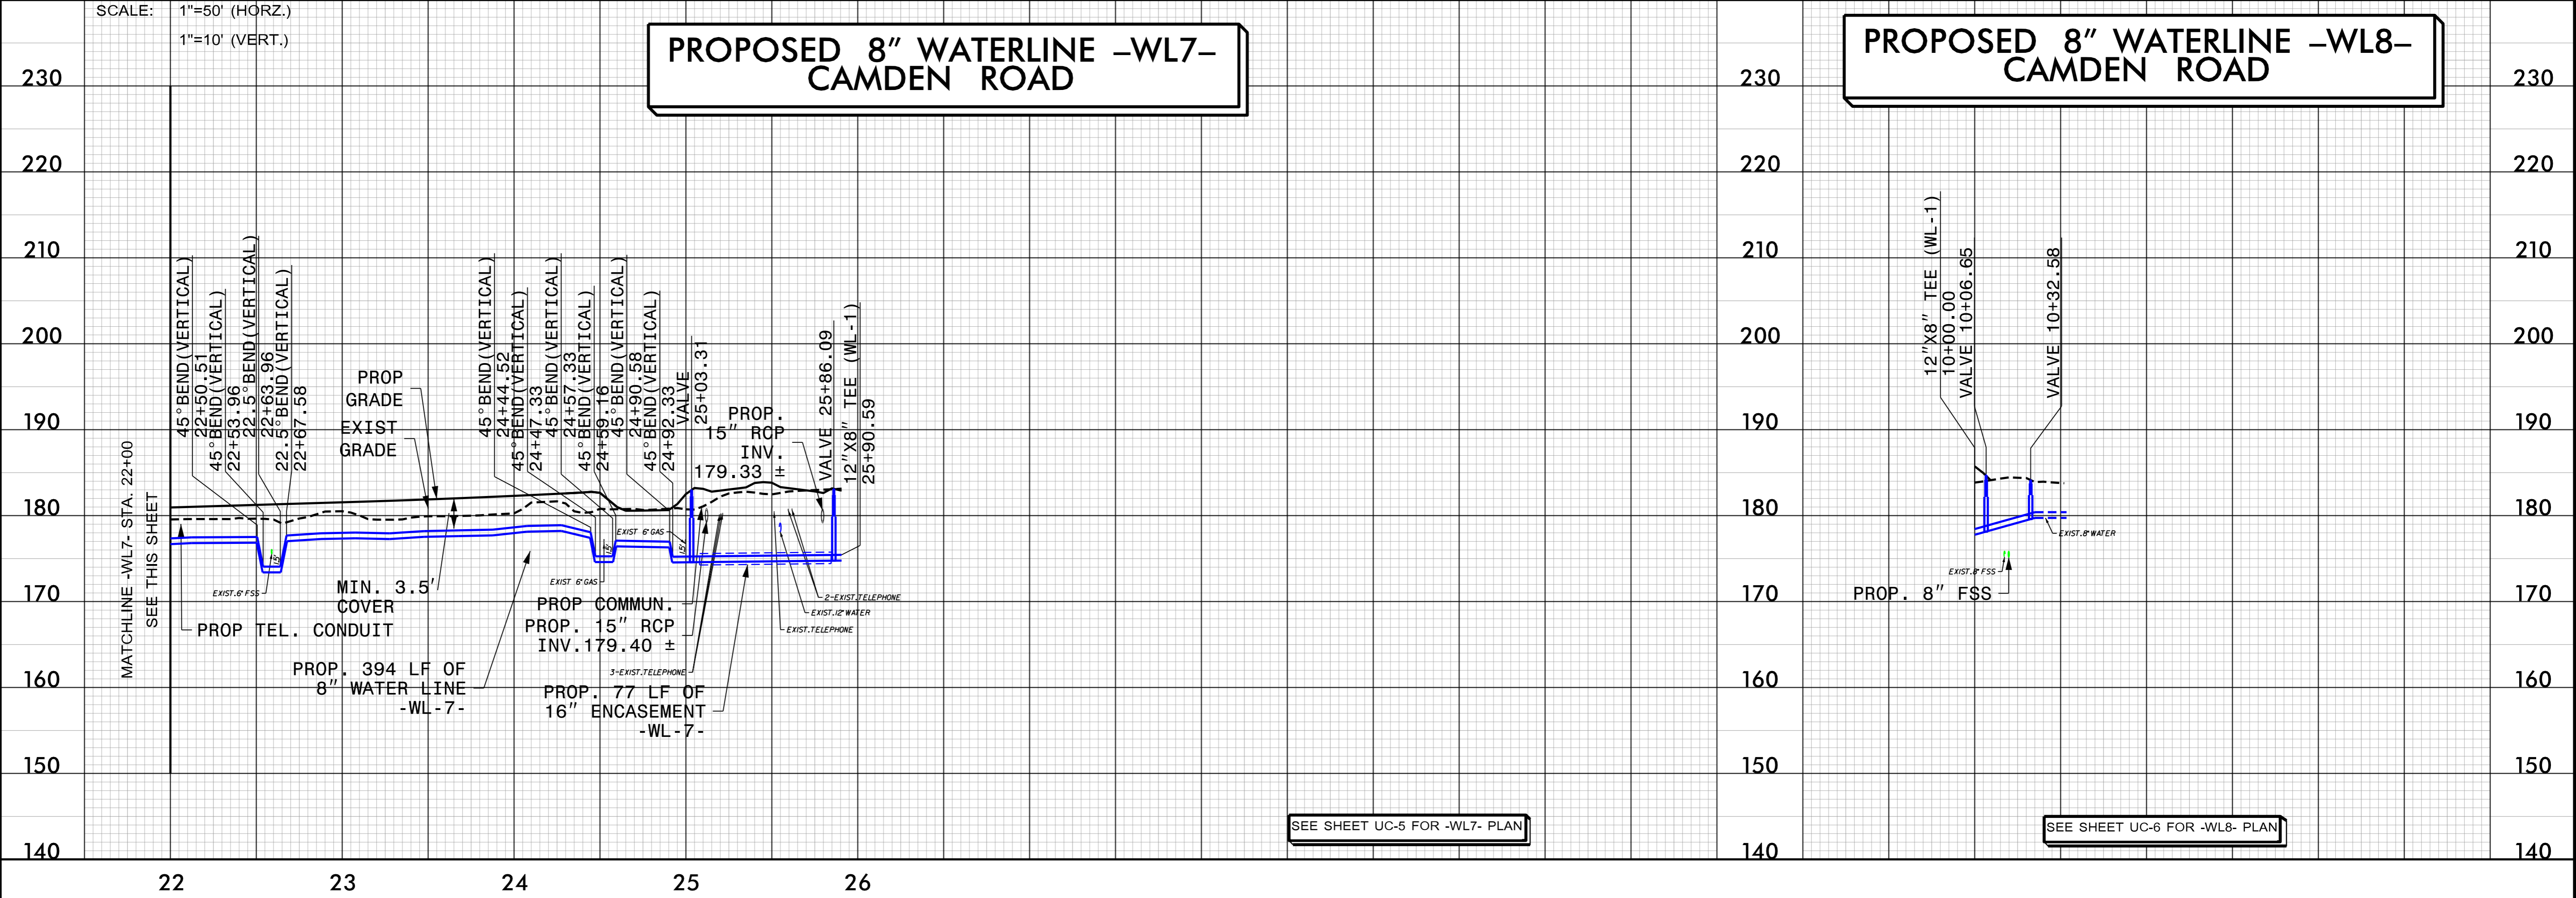

SEE SHEET UC-5 FOR -WL7- PLAN

SEE SHEET UC-6 FOR -WL8- PLAN

-SYSTEM- A:\0422-Ut_ucput24.dgn
USER: MAPG
DATE: 5/28/99