

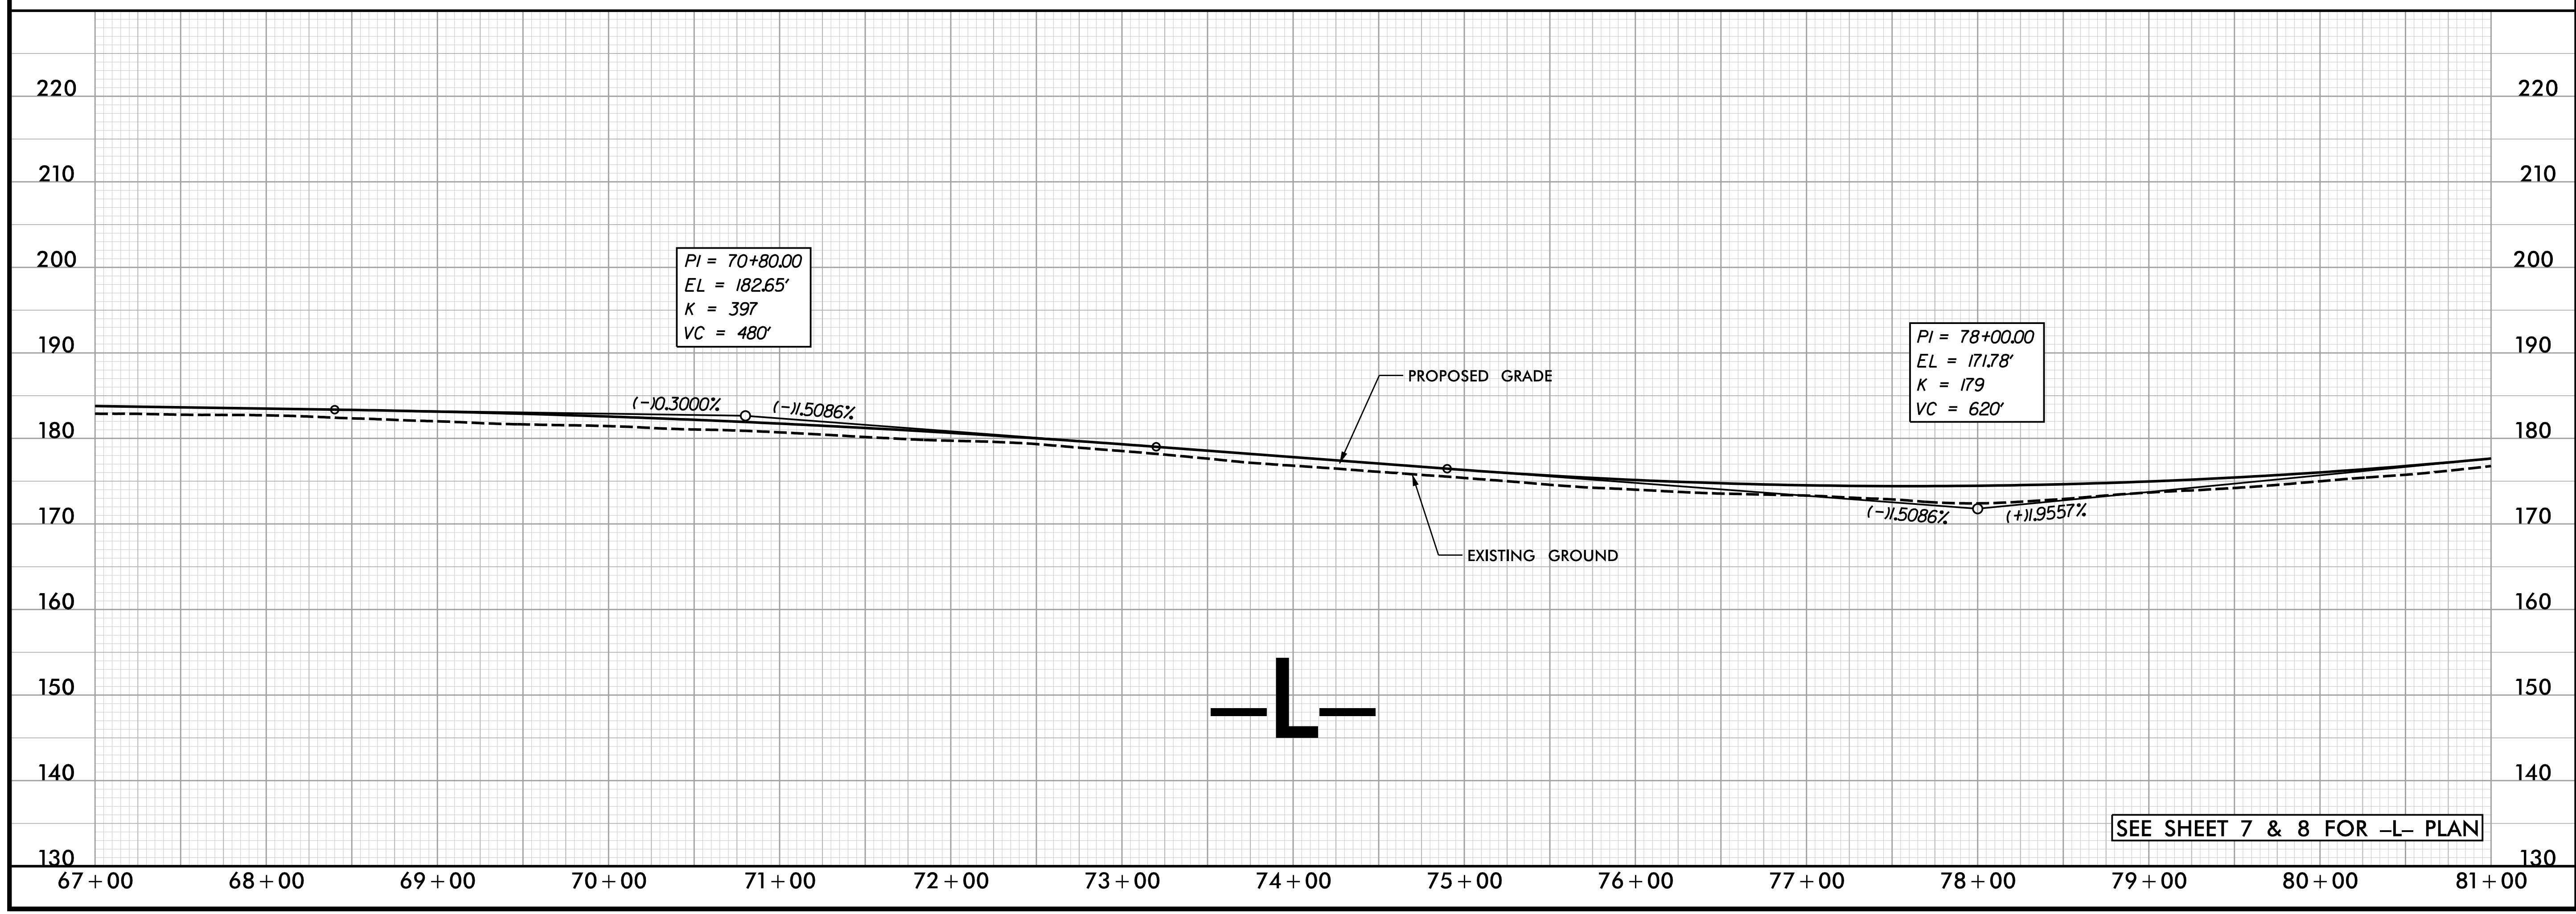
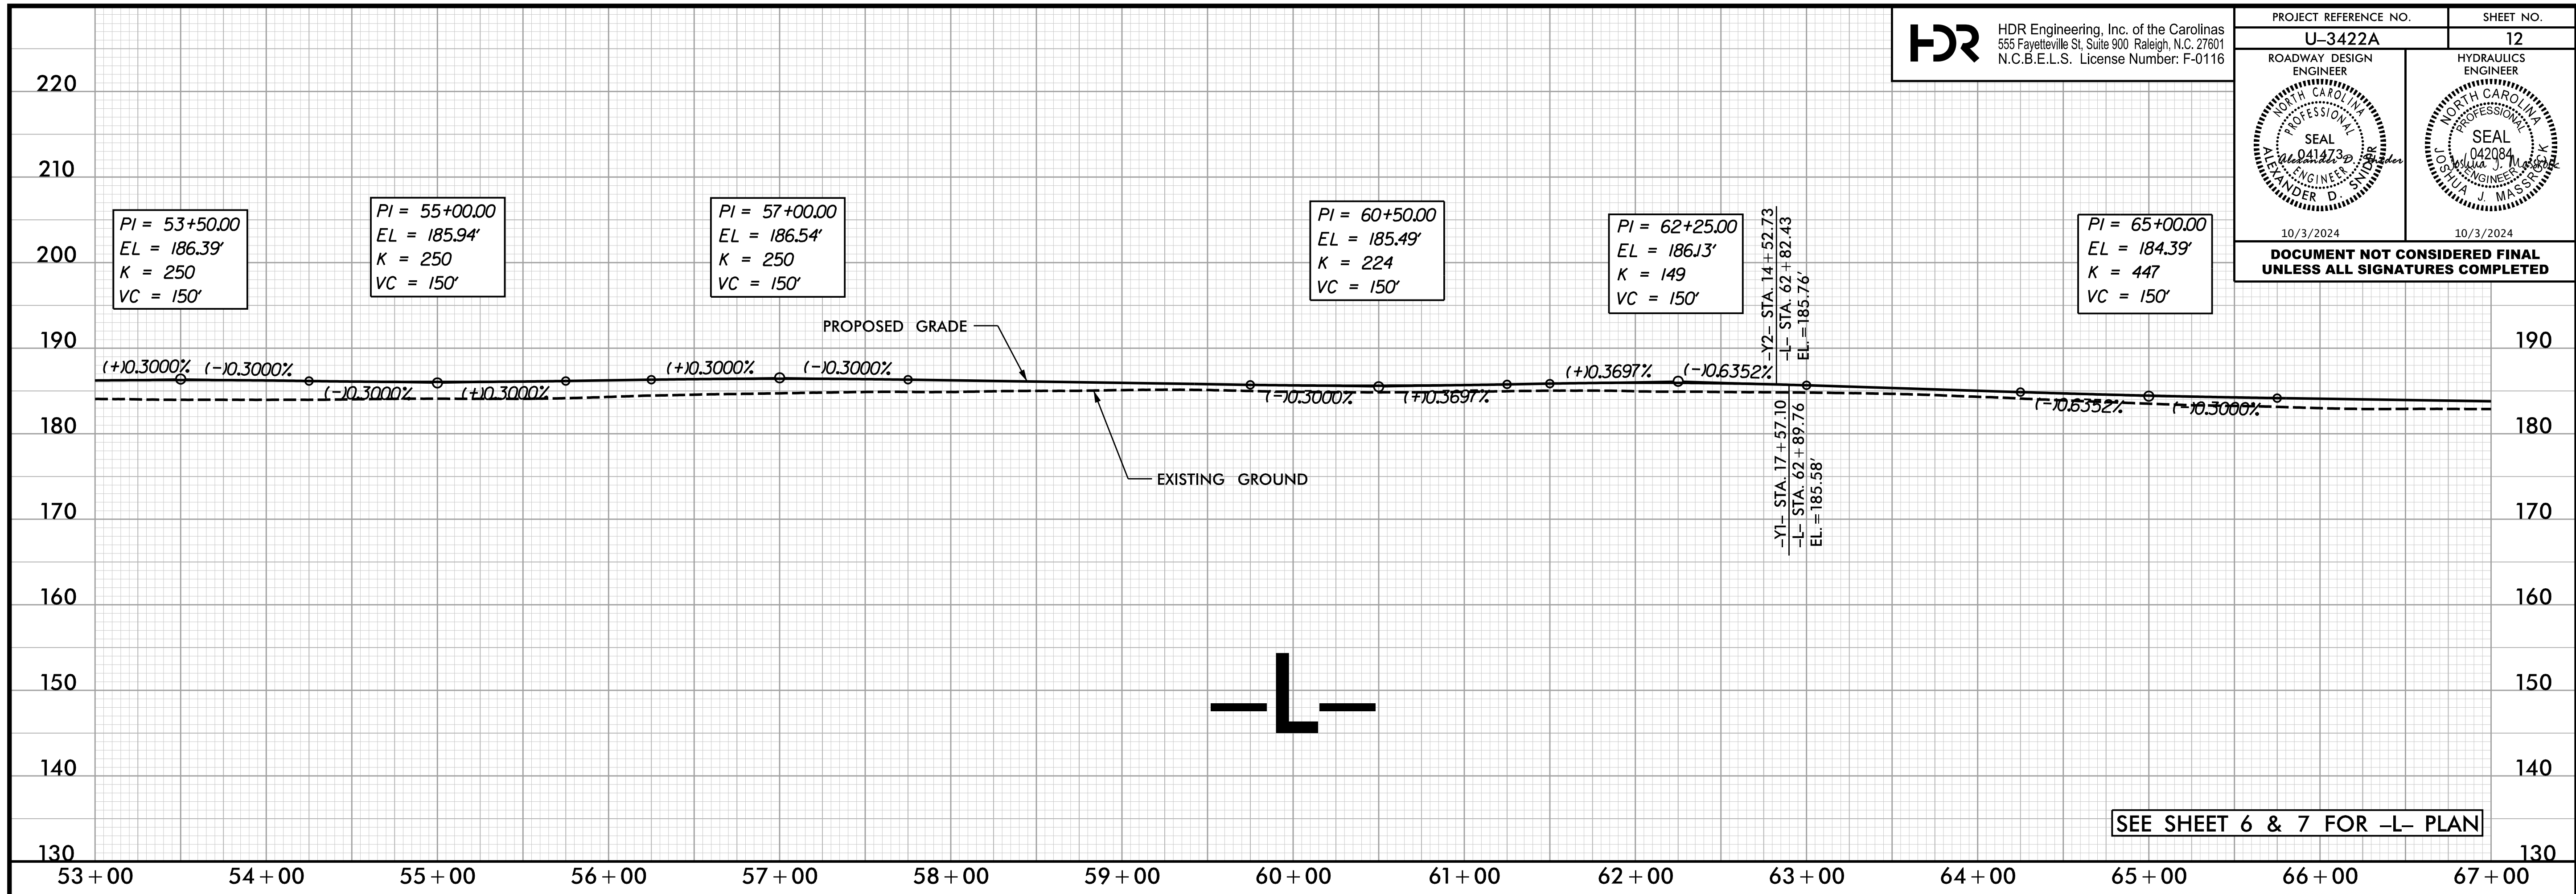


PROJECT REFERENCE NO. U-3422A	SHEET NO. 12
ROADWAY DESIGN ENGINEER SEAL 041473 ALEXANDER D. SNYDER	HYDRAULICS ENGINEER SEAL 042084 STEPHAN J. MASSIE
10/3/2024	10/3/2024
DOCUMENT NOT CONSIDERED FINAL UNLESS ALL SIGNATURES COMPLETED	

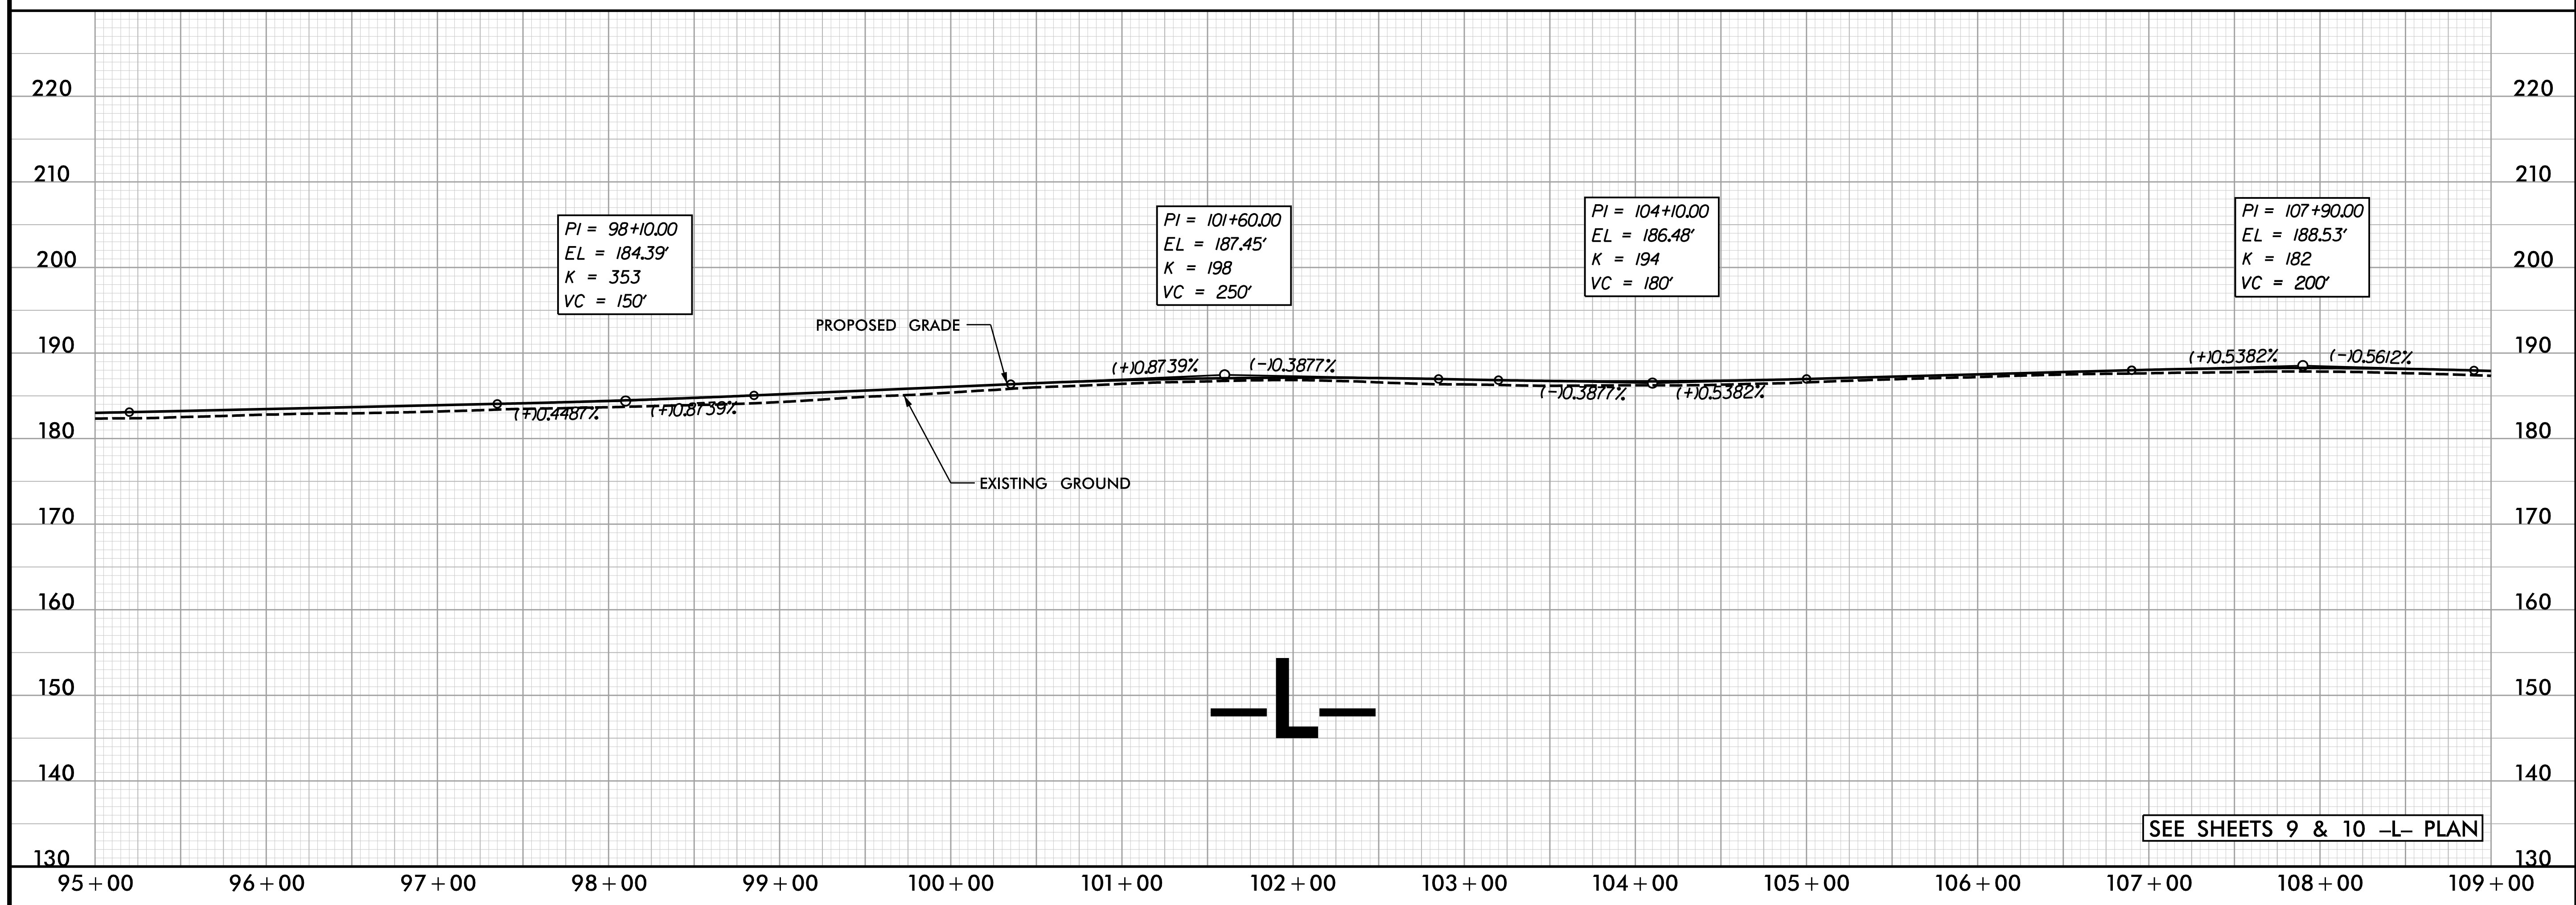


PLOT DRIVER: NCDOT_pdf_color_eng_50.plt
 USER: ASNIDER
 DATE: 8/7/2024
 TIME: 8:49:33 AM
 FILE: \

PROJECT REFERENCE NO. U-3422A	SHEET NO. 13
ROADWAY DESIGN ENGINEER SEAL ALEXANDER D. SNYDER 041473-D 10/3/2024	HYDRAULICS ENGINEER SEAL DANIEL J. MANNING 042084-D 10/3/2024
DOCUMENT NOT CONSIDERED FINAL UNLESS ALL SIGNATURES COMPLETED	

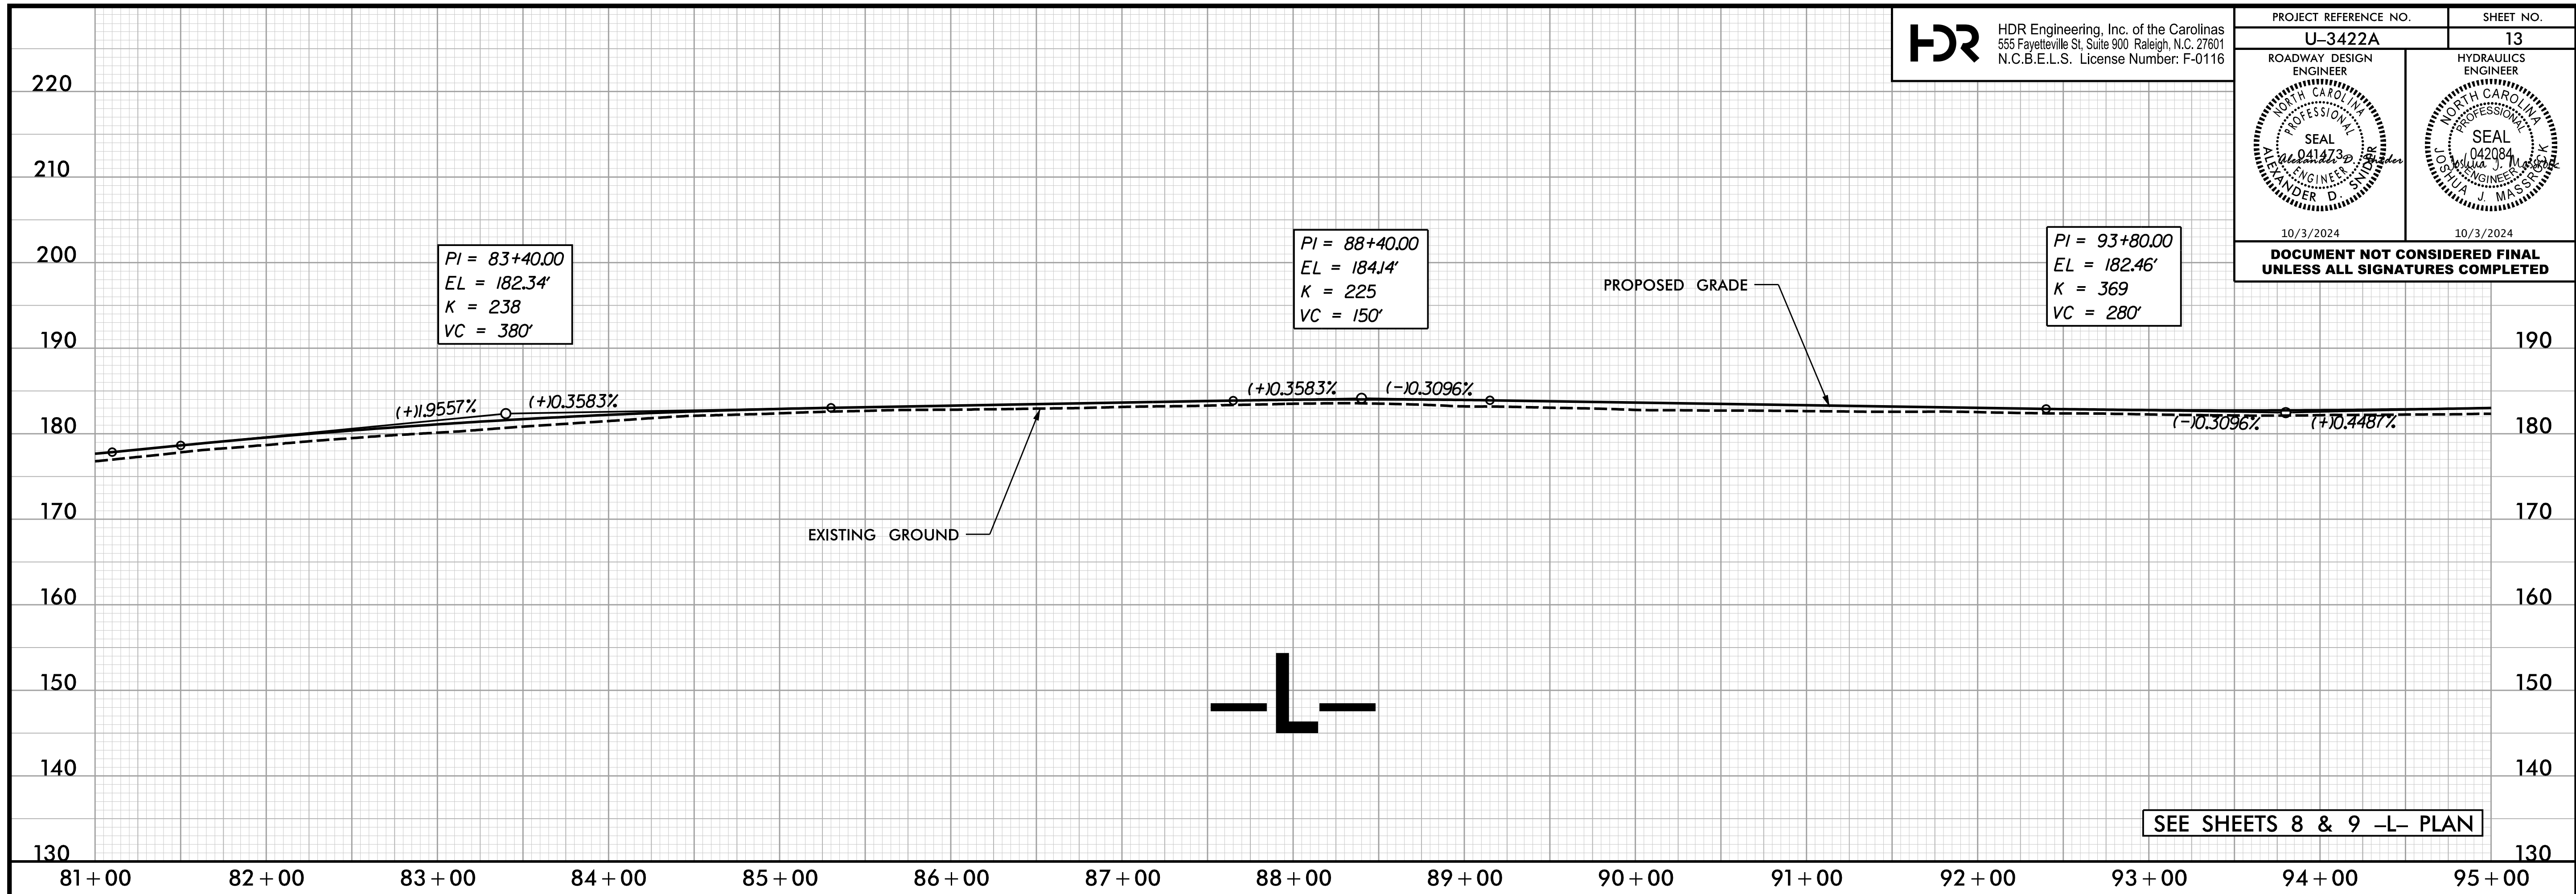


PLOT DRIVER: NCDOT_pdf_color_eng_50.plt
USER: ASNIDER
DATE: 8/7/2024
TIME: 8:49:35 AM
FILE: \

PROJECT REFERENCE NO. U-3422A	SHEET NO. 14
ROADWAY DESIGN ENGINEER SEAL ALEXANDER D. SNYDER 041473 10/3/2024	HYDRAULICS ENGINEER SEAL DANIEL J. MANNING 042084 10/3/2024
DOCUMENT NOT CONSIDERED FINAL UNLESS ALL SIGNATURES COMPLETED	

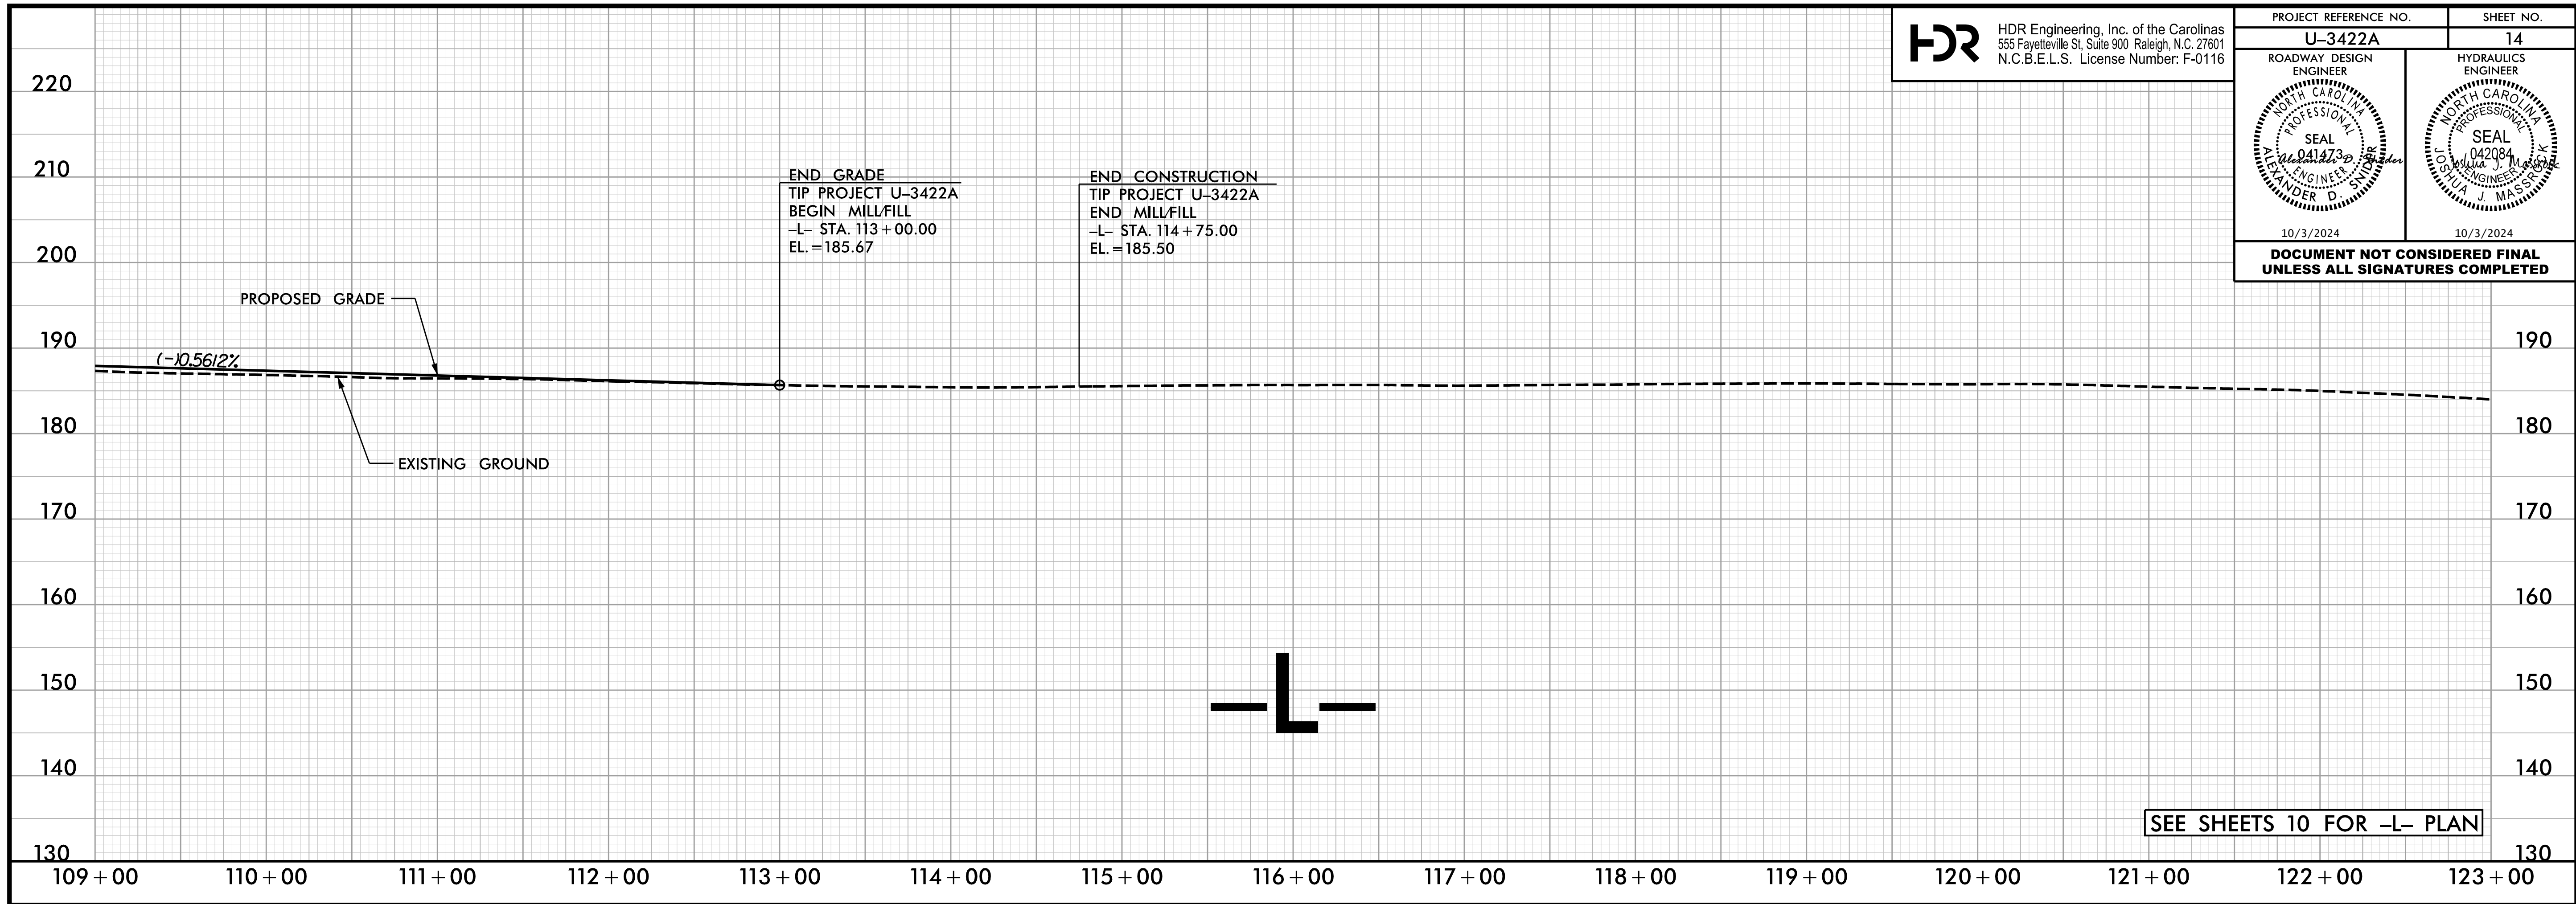

PROJECT REFERENCE NO. U-3422A	SHEET NO. 15
ROADWAY DESIGN ENGINEER SEAL 041473 ANDER D.	HYDRAULICS ENGINEER SEAL 042084 J. M. ...
10/3/2024	10/3/2024
DOCUMENT NOT CONSIDERED FINAL UNLESS ALL SIGNATURES COMPLETED	

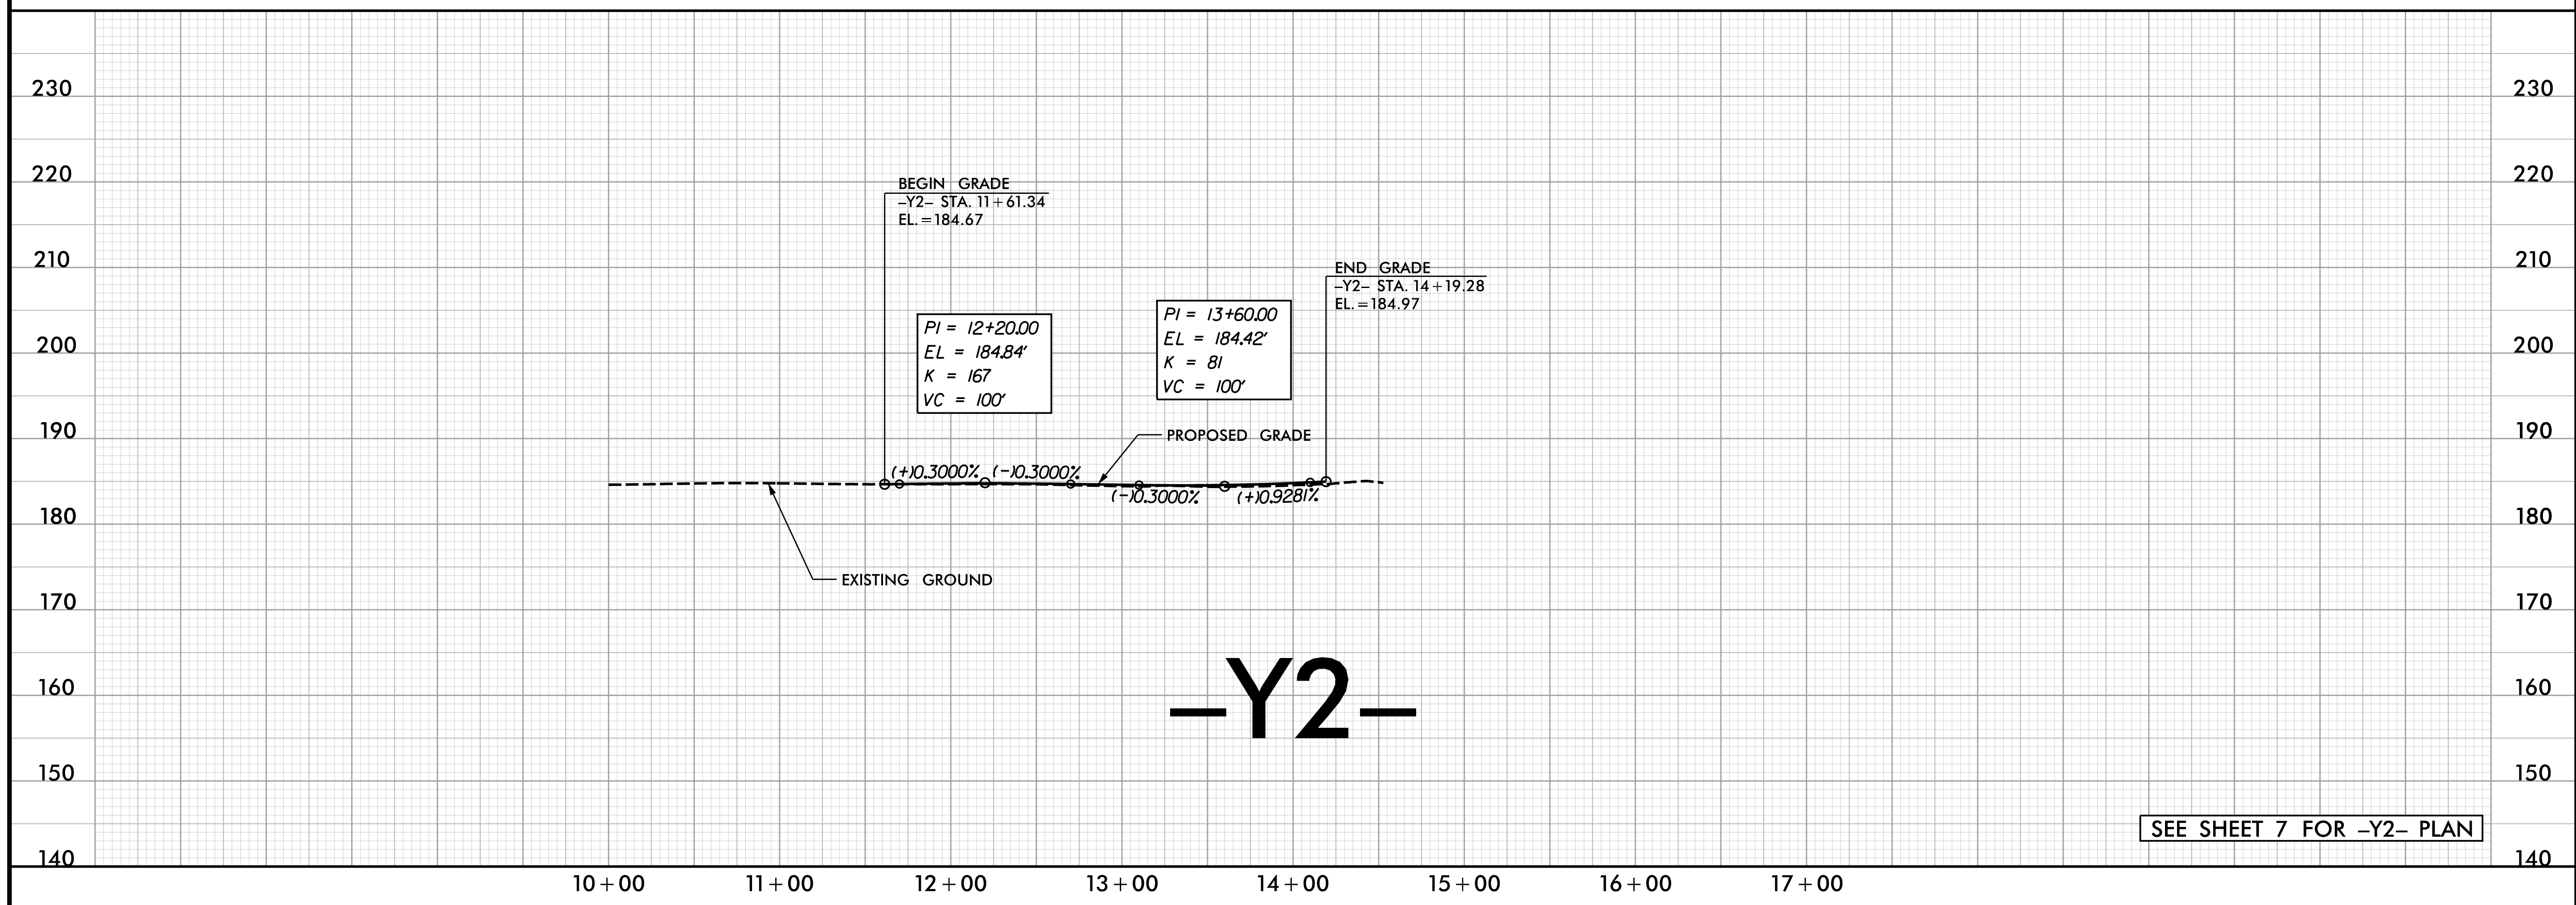

PLOT DRIVER: NCDOT_pdf_color_eng_50.plt
 USER: ASNIDER
 FILE: \

PENTABLE: U3422_pshp.plt
 DATE: 9/23/2024
 TIME: 1:43:16 PM