


09.08/99

TIP PROJECT: U-3422A

See Sheet 1A For Index of Sheets
See Sheet 1B For Conventional Symbols

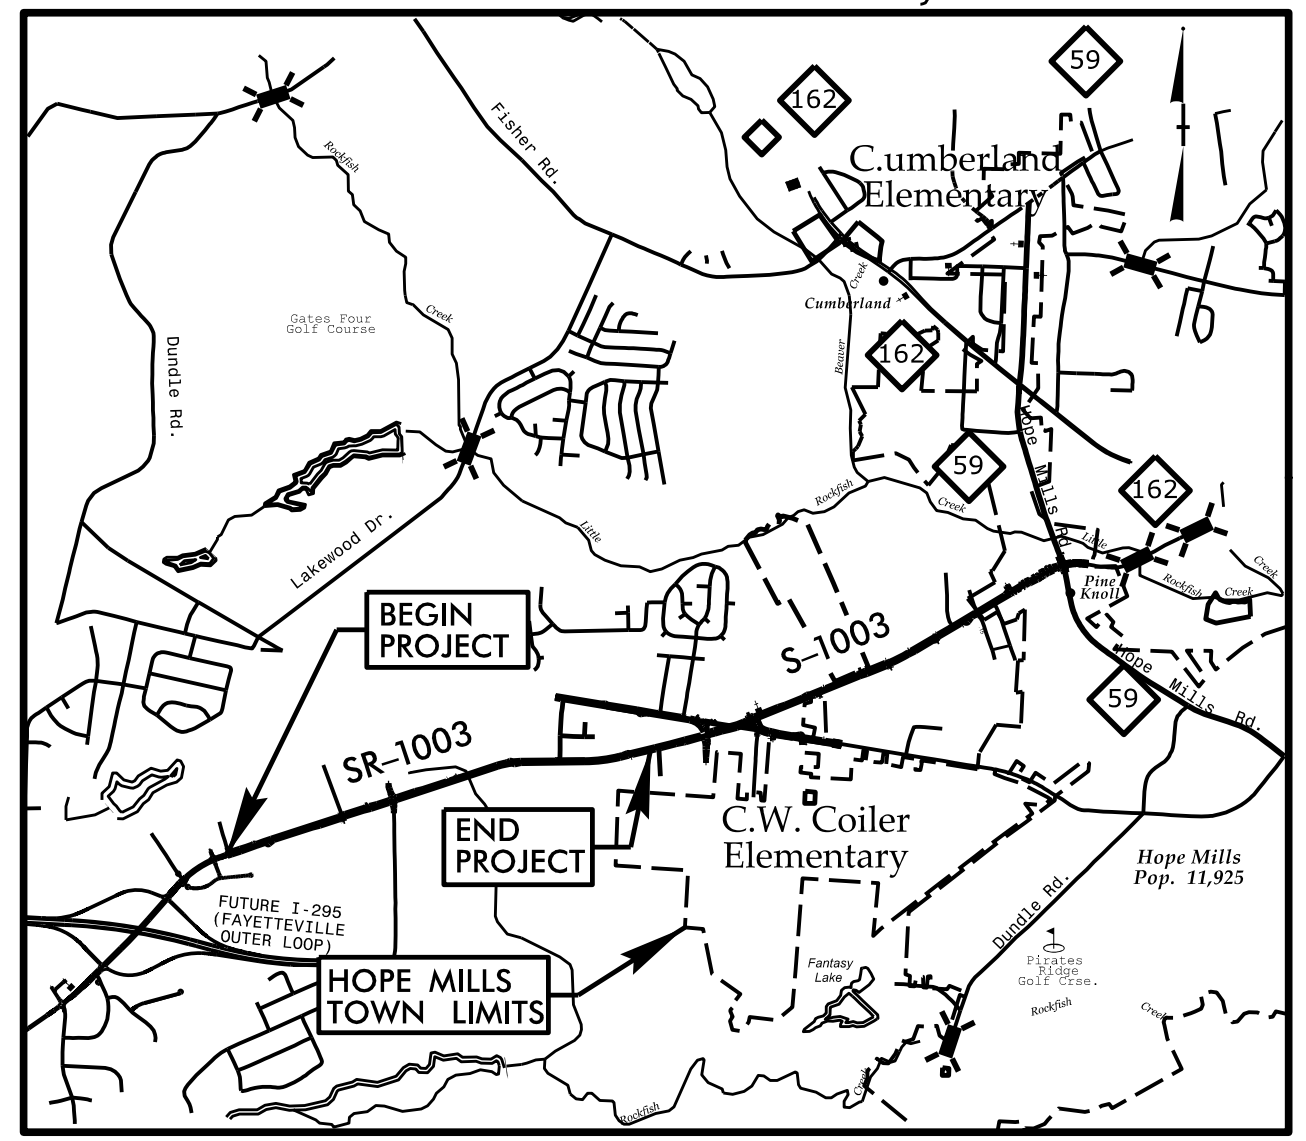

VICINITY MAP
(NOT TO SCALE)

STATE OF NORTH CAROLINA DIVISION OF HIGHWAYS

UTILITIES BY OTHERS PLANS CUMBERLAND COUNTY

LOCATION: SR 1003 (Camden Road) from Future I-295 (Fayetteville Outer Loop)
To Approx. 0.3 Miles West of SR 1112 (Rockfish Road)


TYPE OF WORK: POWER, GAS, AND COMMUNICATIONS

T.I.P. NO.
U-3422A


SHEET NO.
UO-1

NOTE:
ALL UTILITY WORK SHOWN ON THIS SHEET WILL BE DONE BY OTHERS. NO PAYMENT WILL BE MADE TO THE CONTRACTOR FOR UTILITY WORK SHOWN ON THIS SHEET.

END CONSTRUCTION
TIP PROJECT U-3422B
END MILL/FILL
(APPROX 1405' E. OF END GRADE)
BEGIN EXISTING BRIDGE

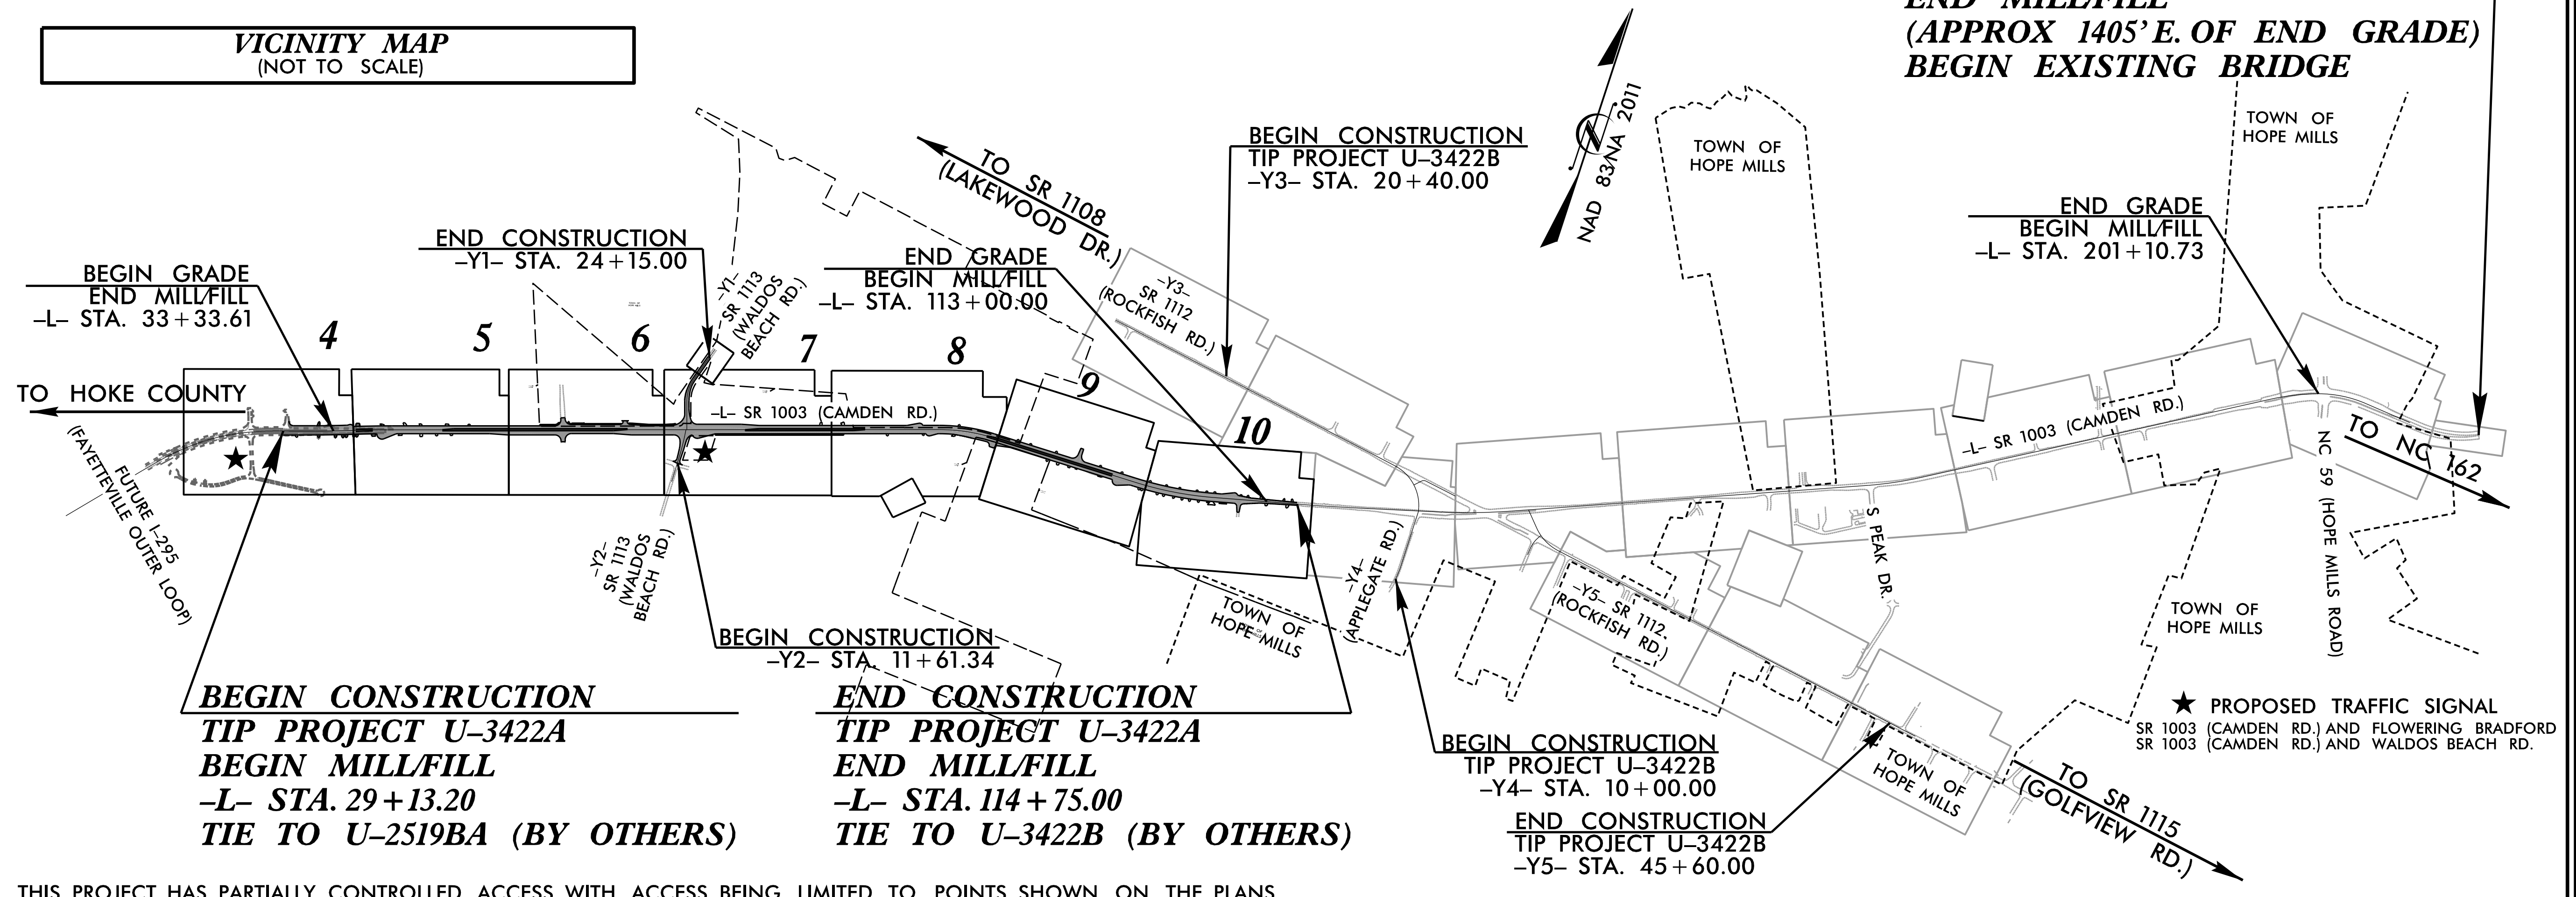

THIS PROJECT HAS PARTIALLY CONTROLLED ACCESS WITH ACCESS BEING LIMITED TO POINTS SHOWN ON THE PLANS.

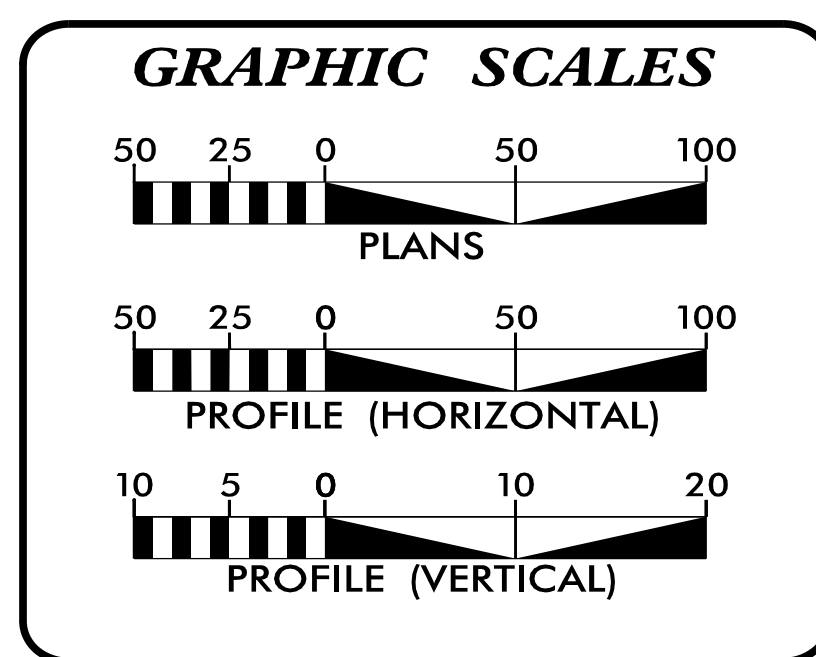

SHEET NO.:	DESCRIPTION:
UO-1	TITLE SHEET
UO-2 THRU UO-8	UBO PLAN SHEETS

- UTILITY OWNERS WITH CONFLICTS**
- (A) POWER (DISTRIBUTION) - LREMC
 - (B) GAS - PNG
 - (C) COMMUNICATIONS - AT&T TRANSMISSION
 - (D) COMMUNICATIONS - BRIGHTSPEED
 - (E) COMMUNICATIONS - LUMEN
 - (F) COMMUNICATIONS - SPECTRUM
 - (G) COMMUNICATIONS - METRONET

PREPARED IN THE OFFICE OF:

SAI

2641 Sumner Boulevard
Suite 116
Raleigh, NC 27616
(919) 878-7466

PATRICK JONES UTILITY PROJECT MANAGER
KEN STUTTS PROJECT UTILITY COORDINATOR



**DIVISION OF HIGHWAYS
UTILITIES UNIT**
1555 MAIL SERVICES CENTER
RALEIGH, NC 27699-1555
PHONE (919) 707-6690
FAX (919) 250-4151

RICK HANDLIN DIVISION UTILITY ENGINEER

9/11/2024 2:01:54 PM U-3422A-UT-TSH-U001-ps-h.dgn 2:17:27 PM

UTILITIES BY OTHERS

ALL PROPOSED UTILITY WORK SHOWN ON THIS SHEET WILL BE DONE BY OTHERS. NO PAYMENT WILL BE MADE TO THE CONTRACTOR FOR PROPOSED UTILITY WORK SHOWN ON THIS SHEET.

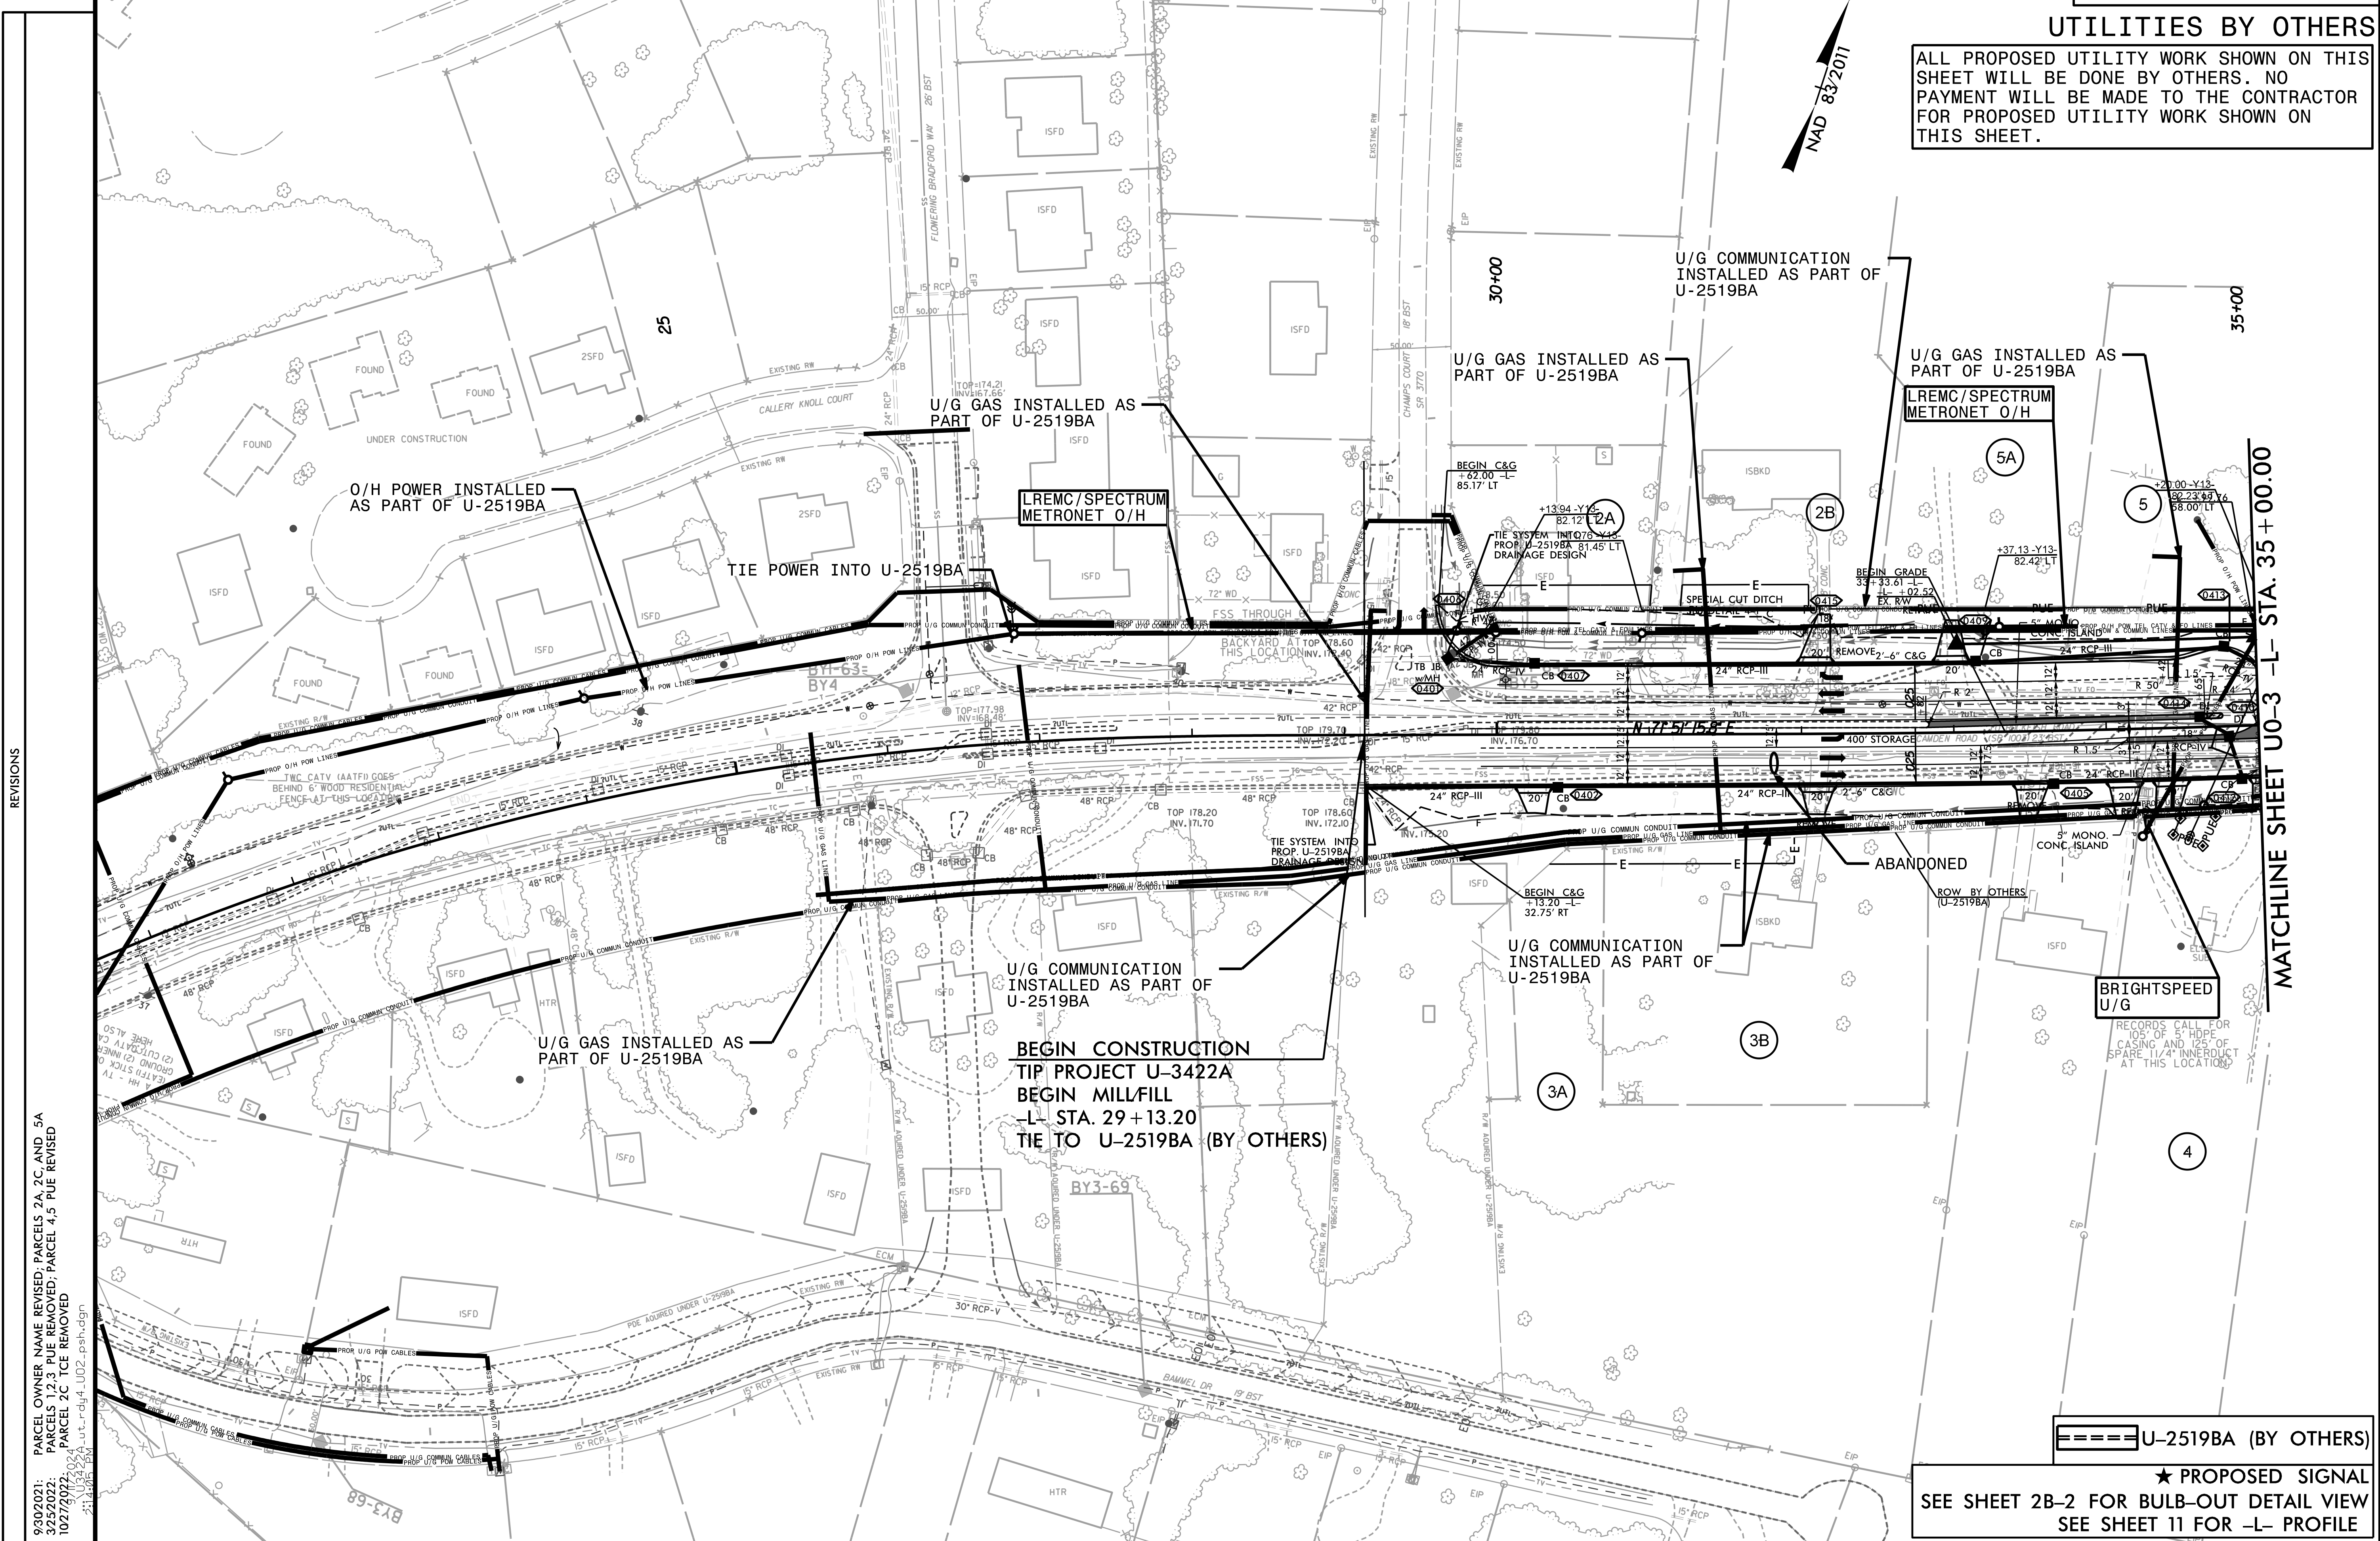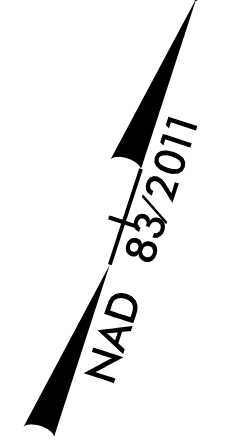

REVISIONS

9302021: PARCEL OWNER NAME REVISED; PARCELS 2A, 2C, AND 5A
 3252022: PARCELS 1, 2, 3 PUE REMOVED; PARCEL 4.5 PUE REVISED
 10/27/2022: PARCEL 2C TCE REMOVED
 U:\3422A ut_rdy4_U02_psh.dgn
 2/14/2025 BR

MATCHLINE SHEET U0-3 -L- STA. 35+00.00

--- U-2519BA (BY OTHERS)

★ PROPOSED SIGNAL
 SEE SHEET 2B-2 FOR BULB-OUT DETAIL VIEW
 SEE SHEET 11 FOR -L- PROFILE

PROJECT REFERENCE NO.	SHEET NO.
U-3422A	UO-3
THIS SHEET CORRESPONDS TO RDY- 5	

UTILITIES BY OTHERS



ALL PROPOSED UTILITY WORK SHOWN ON THIS SHEET WILL BE DONE BY OTHERS. NO PAYMENT WILL BE MADE TO THE CONTRACTOR FOR PROPOSED UTILITY WORK SHOWN ON THIS SHEET.

REVISIONS
 3/25/2022: PARCELS 6-9, 21 PUE REVISED; PARCELS 12, 13, 24 TUE ADDED; PARCELS 19-20, 22-24 PUE REMOVED AND TCE ADDED; PARCEL 25 PUE REVISED AND TCE ADDED
 2/2/2023: PARCELS 9-15 ROW LINE WORK REMOVED; PARCELS SETTLED

5/14/1999
 9/1/2024
 2/2/2023
 ut_rdy5_UO3_psh.dgn

MATCHLINE SHEET UO-2 -L- STA. 35+00.00

MATCHLINE SHEET UO-4 -L- STA. 48+00.00

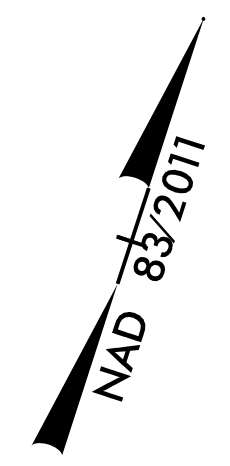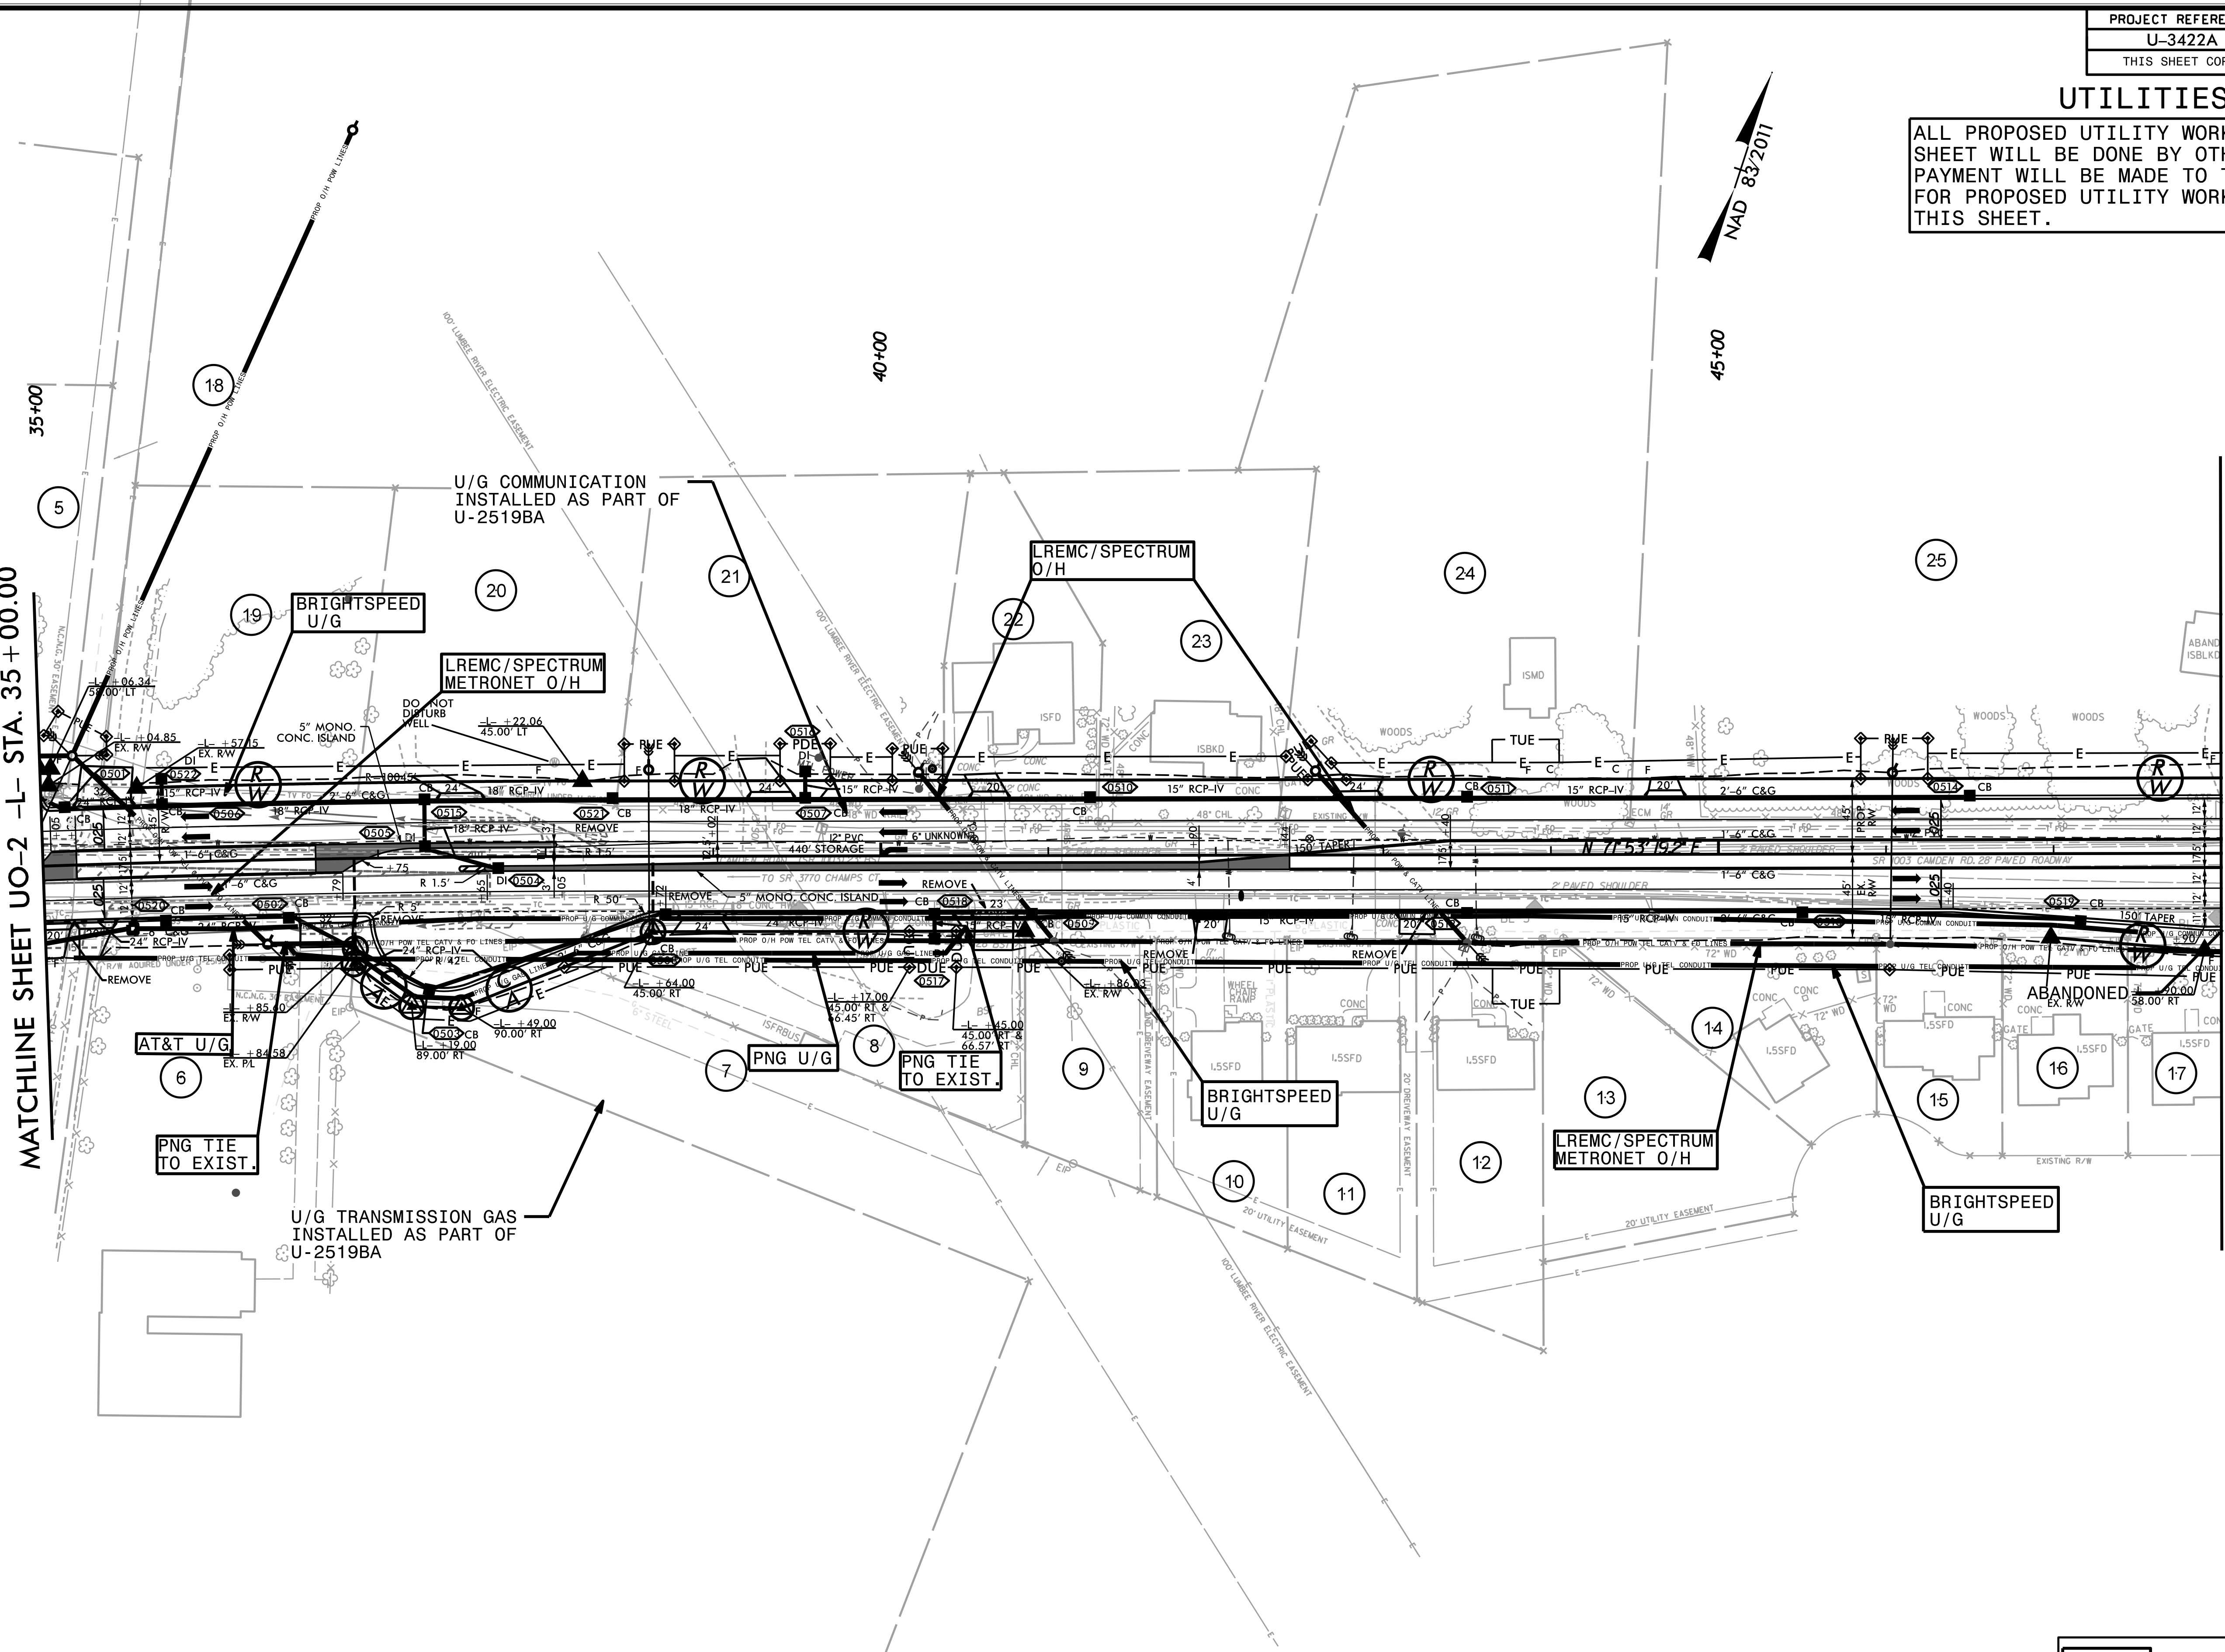


==== U-2519BA (BY OTHERS)

SEE SHEET 2B-2 FOR BULB-OUT DETAIL VIEW
 SEE SHEET 11 FOR -L- PROFILE

UTILITIES BY OTHERS


ALL PROPOSED UTILITY WORK SHOWN ON THIS SHEET WILL BE DONE BY OTHERS. NO PAYMENT WILL BE MADE TO THE CONTRACTOR FOR PROPOSED UTILITY WORK SHOWN ON THIS SHEET.

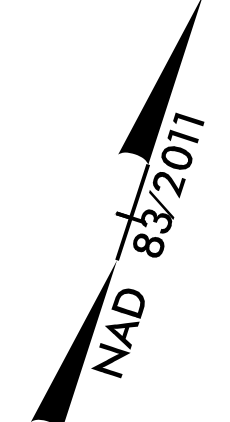

5/14/99

MATCHLINE SHEET UO-3 -L- STA. 48+00.00

MATCHLINE SHEET UO-5 -L- STA. 61+00.00

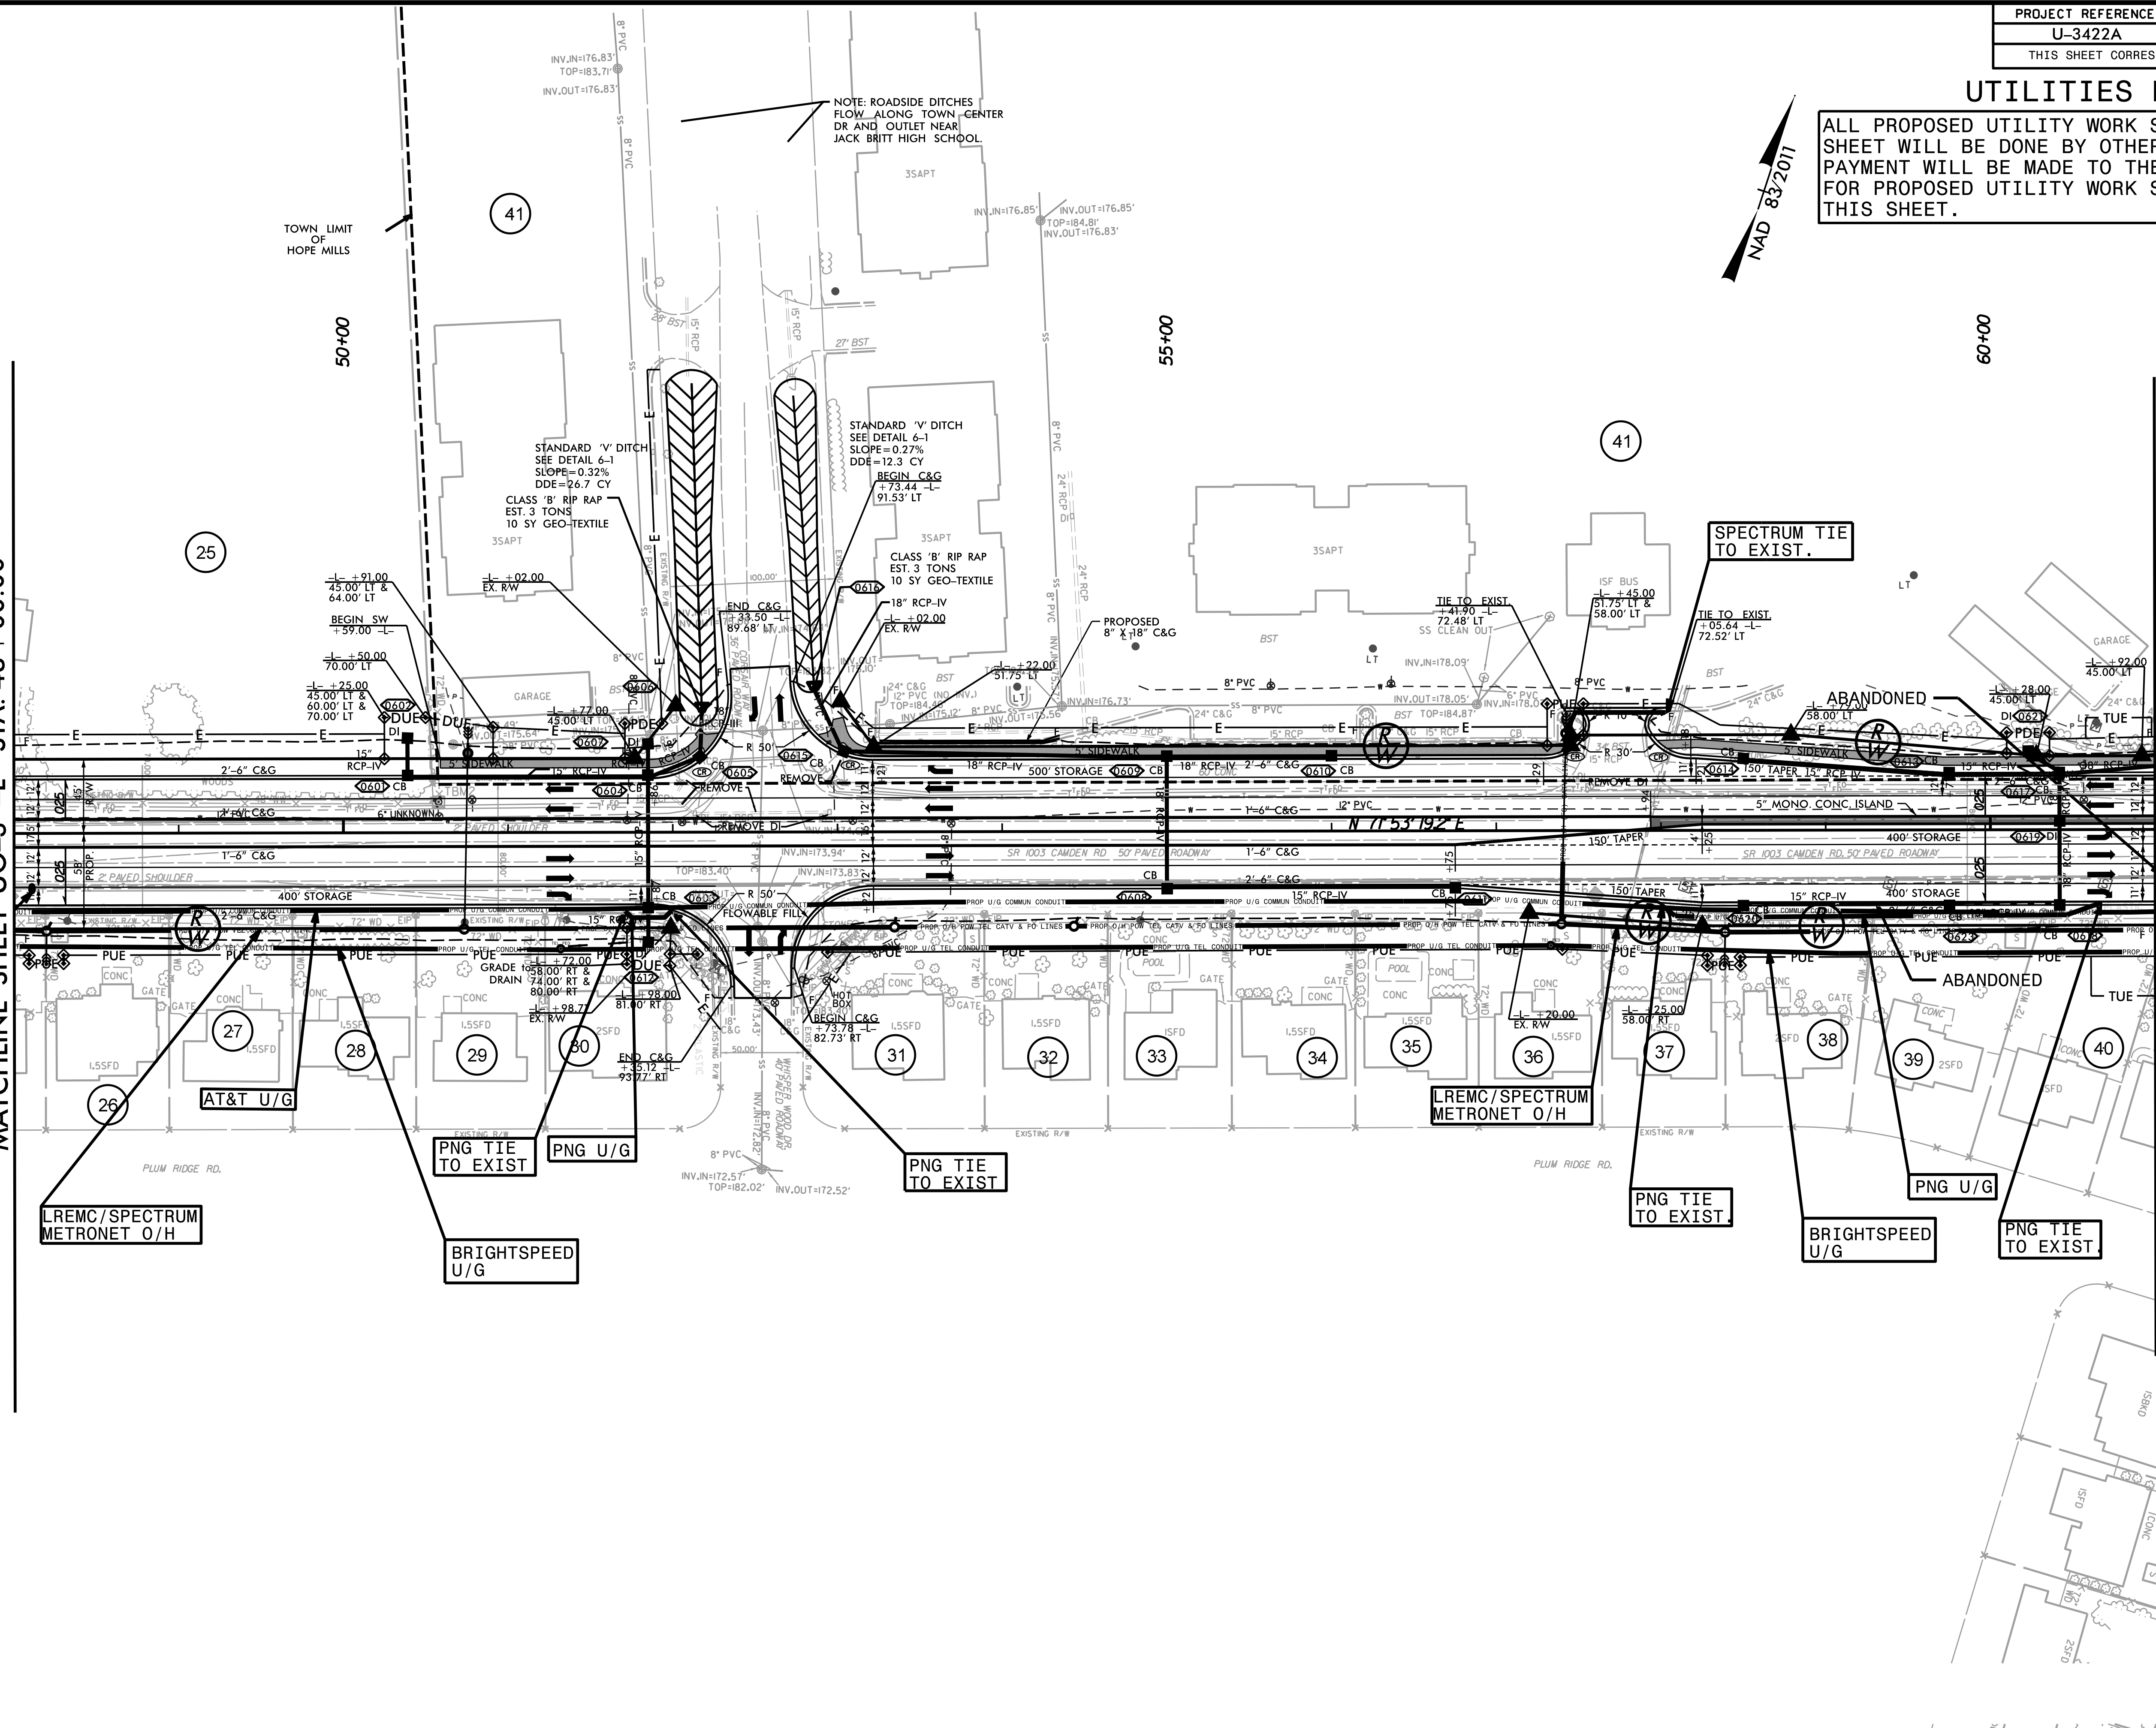



REVISIONS

9/11/2024
 3/13/2024 ut_rdy6_u04_psh.dgn
 3/13/24

PROJECT REFERENCE NO.	SHEET NO.
U-3422A	UO-5
THIS SHEET CORRESPONDS TO RDY-7	


UTILITIES BY OTHERS

ALL PROPOSED UTILITY WORK SHOWN ON THIS SHEET WILL BE DONE BY OTHERS. NO PAYMENT WILL BE MADE TO THE CONTRACTOR FOR PROPOSED UTILITY WORK SHOWN ON THIS SHEET.

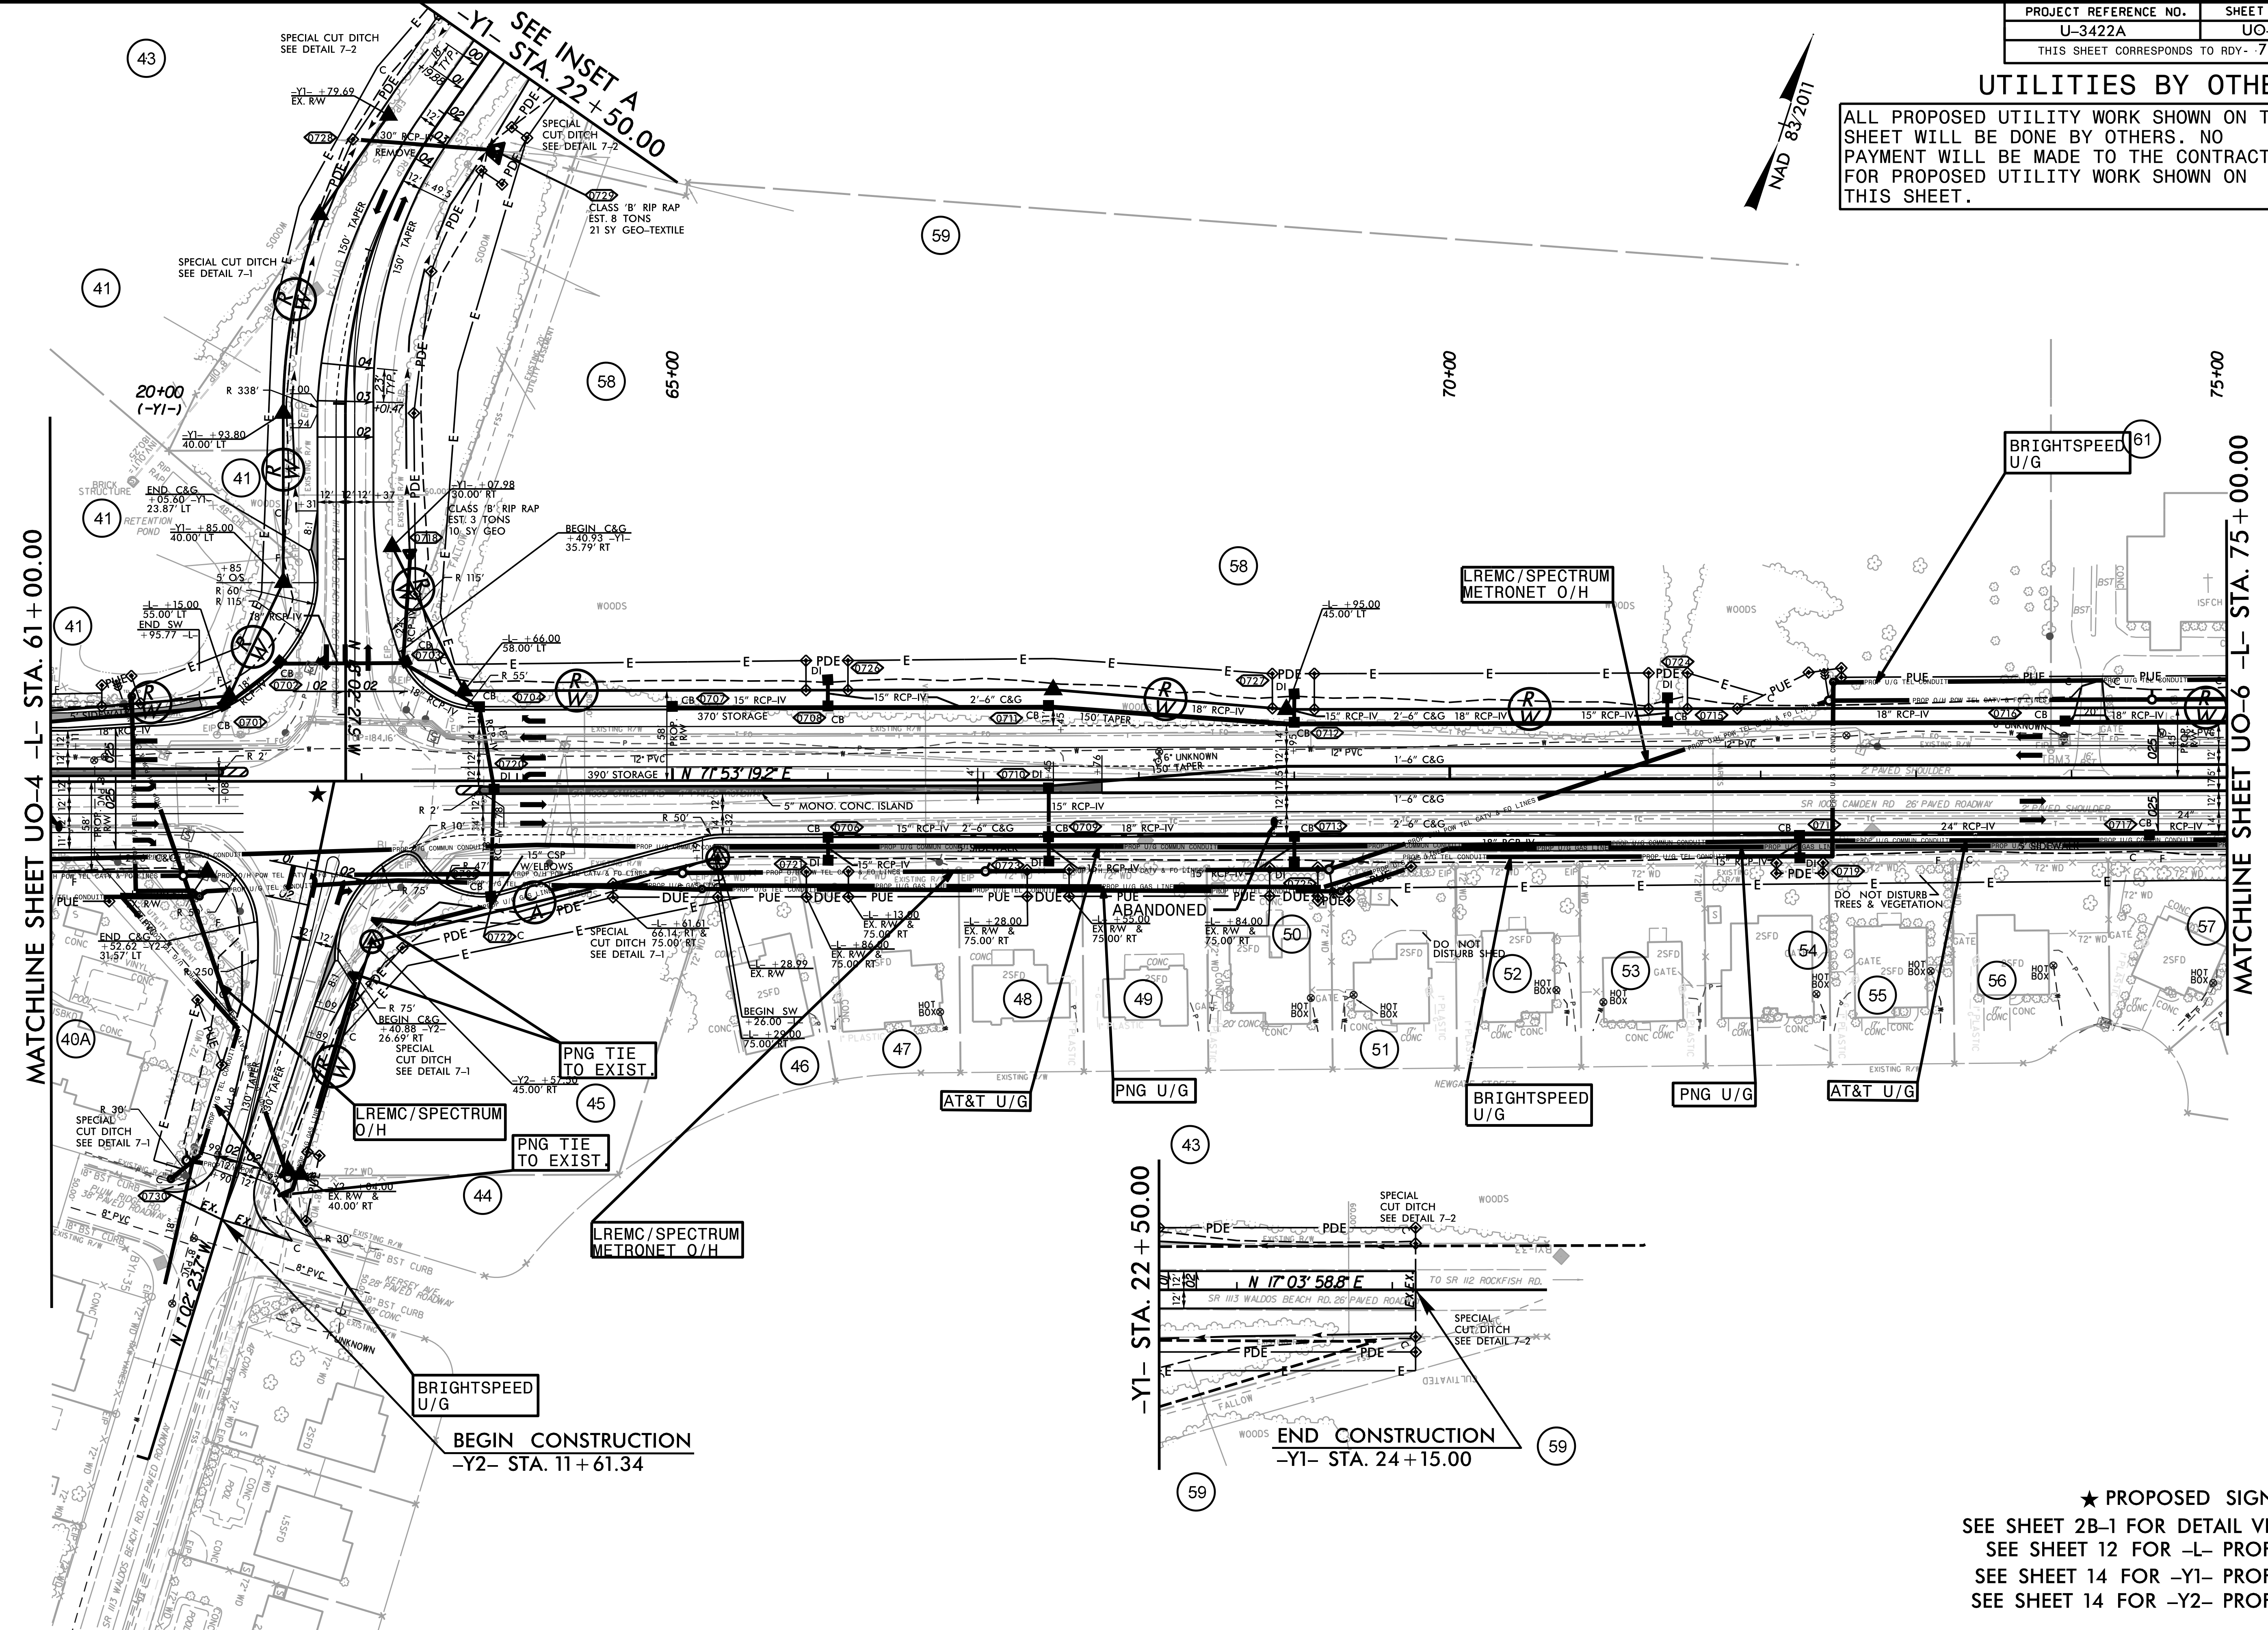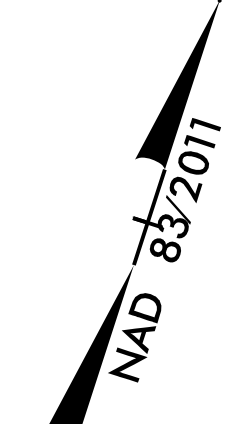

MATCHLINE SHEET UO-4 -L- STA. 61+00.00

MATCHLINE SHEET UO-6 -L- STA. 75+00.00

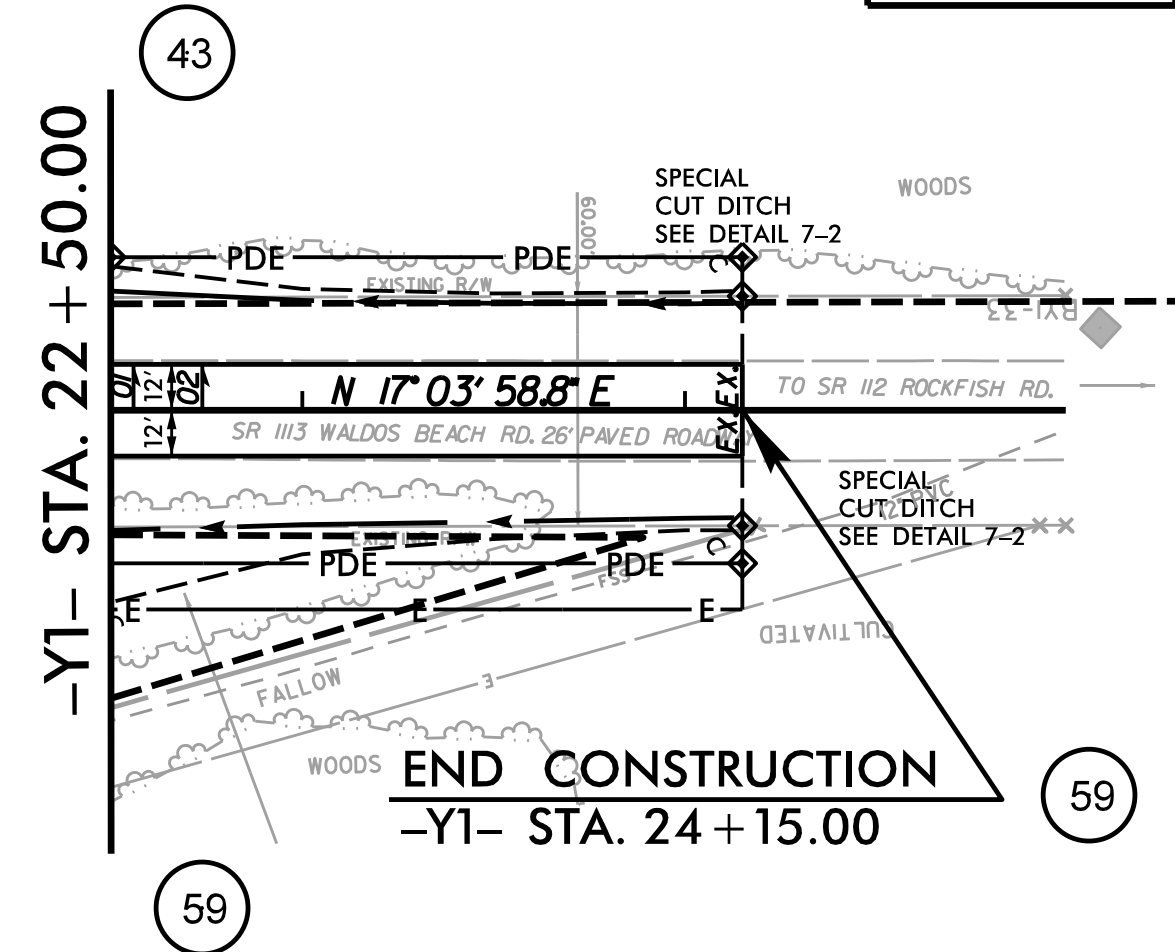

BEGIN CONSTRUCTION
-Y2- STA. 11+61.34



END CONSTRUCTION
-Y1- STA. 24+15.00

★ PROPOSED SIGNAL
SEE SHEET 2B-1 FOR DETAIL VIEW
SEE SHEET 12 FOR -L- PROFILE
SEE SHEET 14 FOR -Y1- PROFILE
SEE SHEET 14 FOR -Y2- PROFILE

REVISIONS
 32/5/2022: PARCELS 40A, 41, 45, 46, 60 PUE REVISED; PARCELS 40A, 41, 59, 60, 62 TCE REVISED; PARCELS 45, 59, 62 PDE REVISED; PARCEL 60 DUE REMOVED; PARCEL 60 PDE ADDED
 1/5/2023: PARCELS 42, 42A, AND 42B CHANGED TO PARCEL 41
 3/15/2023: PARCELS 62, 70, 71, 72, AND 80 CHANGED TO PARCEL 59
 3/21/2023: PARCEL 60 CHANGED TO PARCEL 58
 5/14/99

UTILITIES BY OTHERS

ALL PROPOSED UTILITY WORK SHOWN ON THIS SHEET WILL BE DONE BY OTHERS. NO PAYMENT WILL BE MADE TO THE CONTRACTOR FOR PROPOSED UTILITY WORK SHOWN ON THIS SHEET.

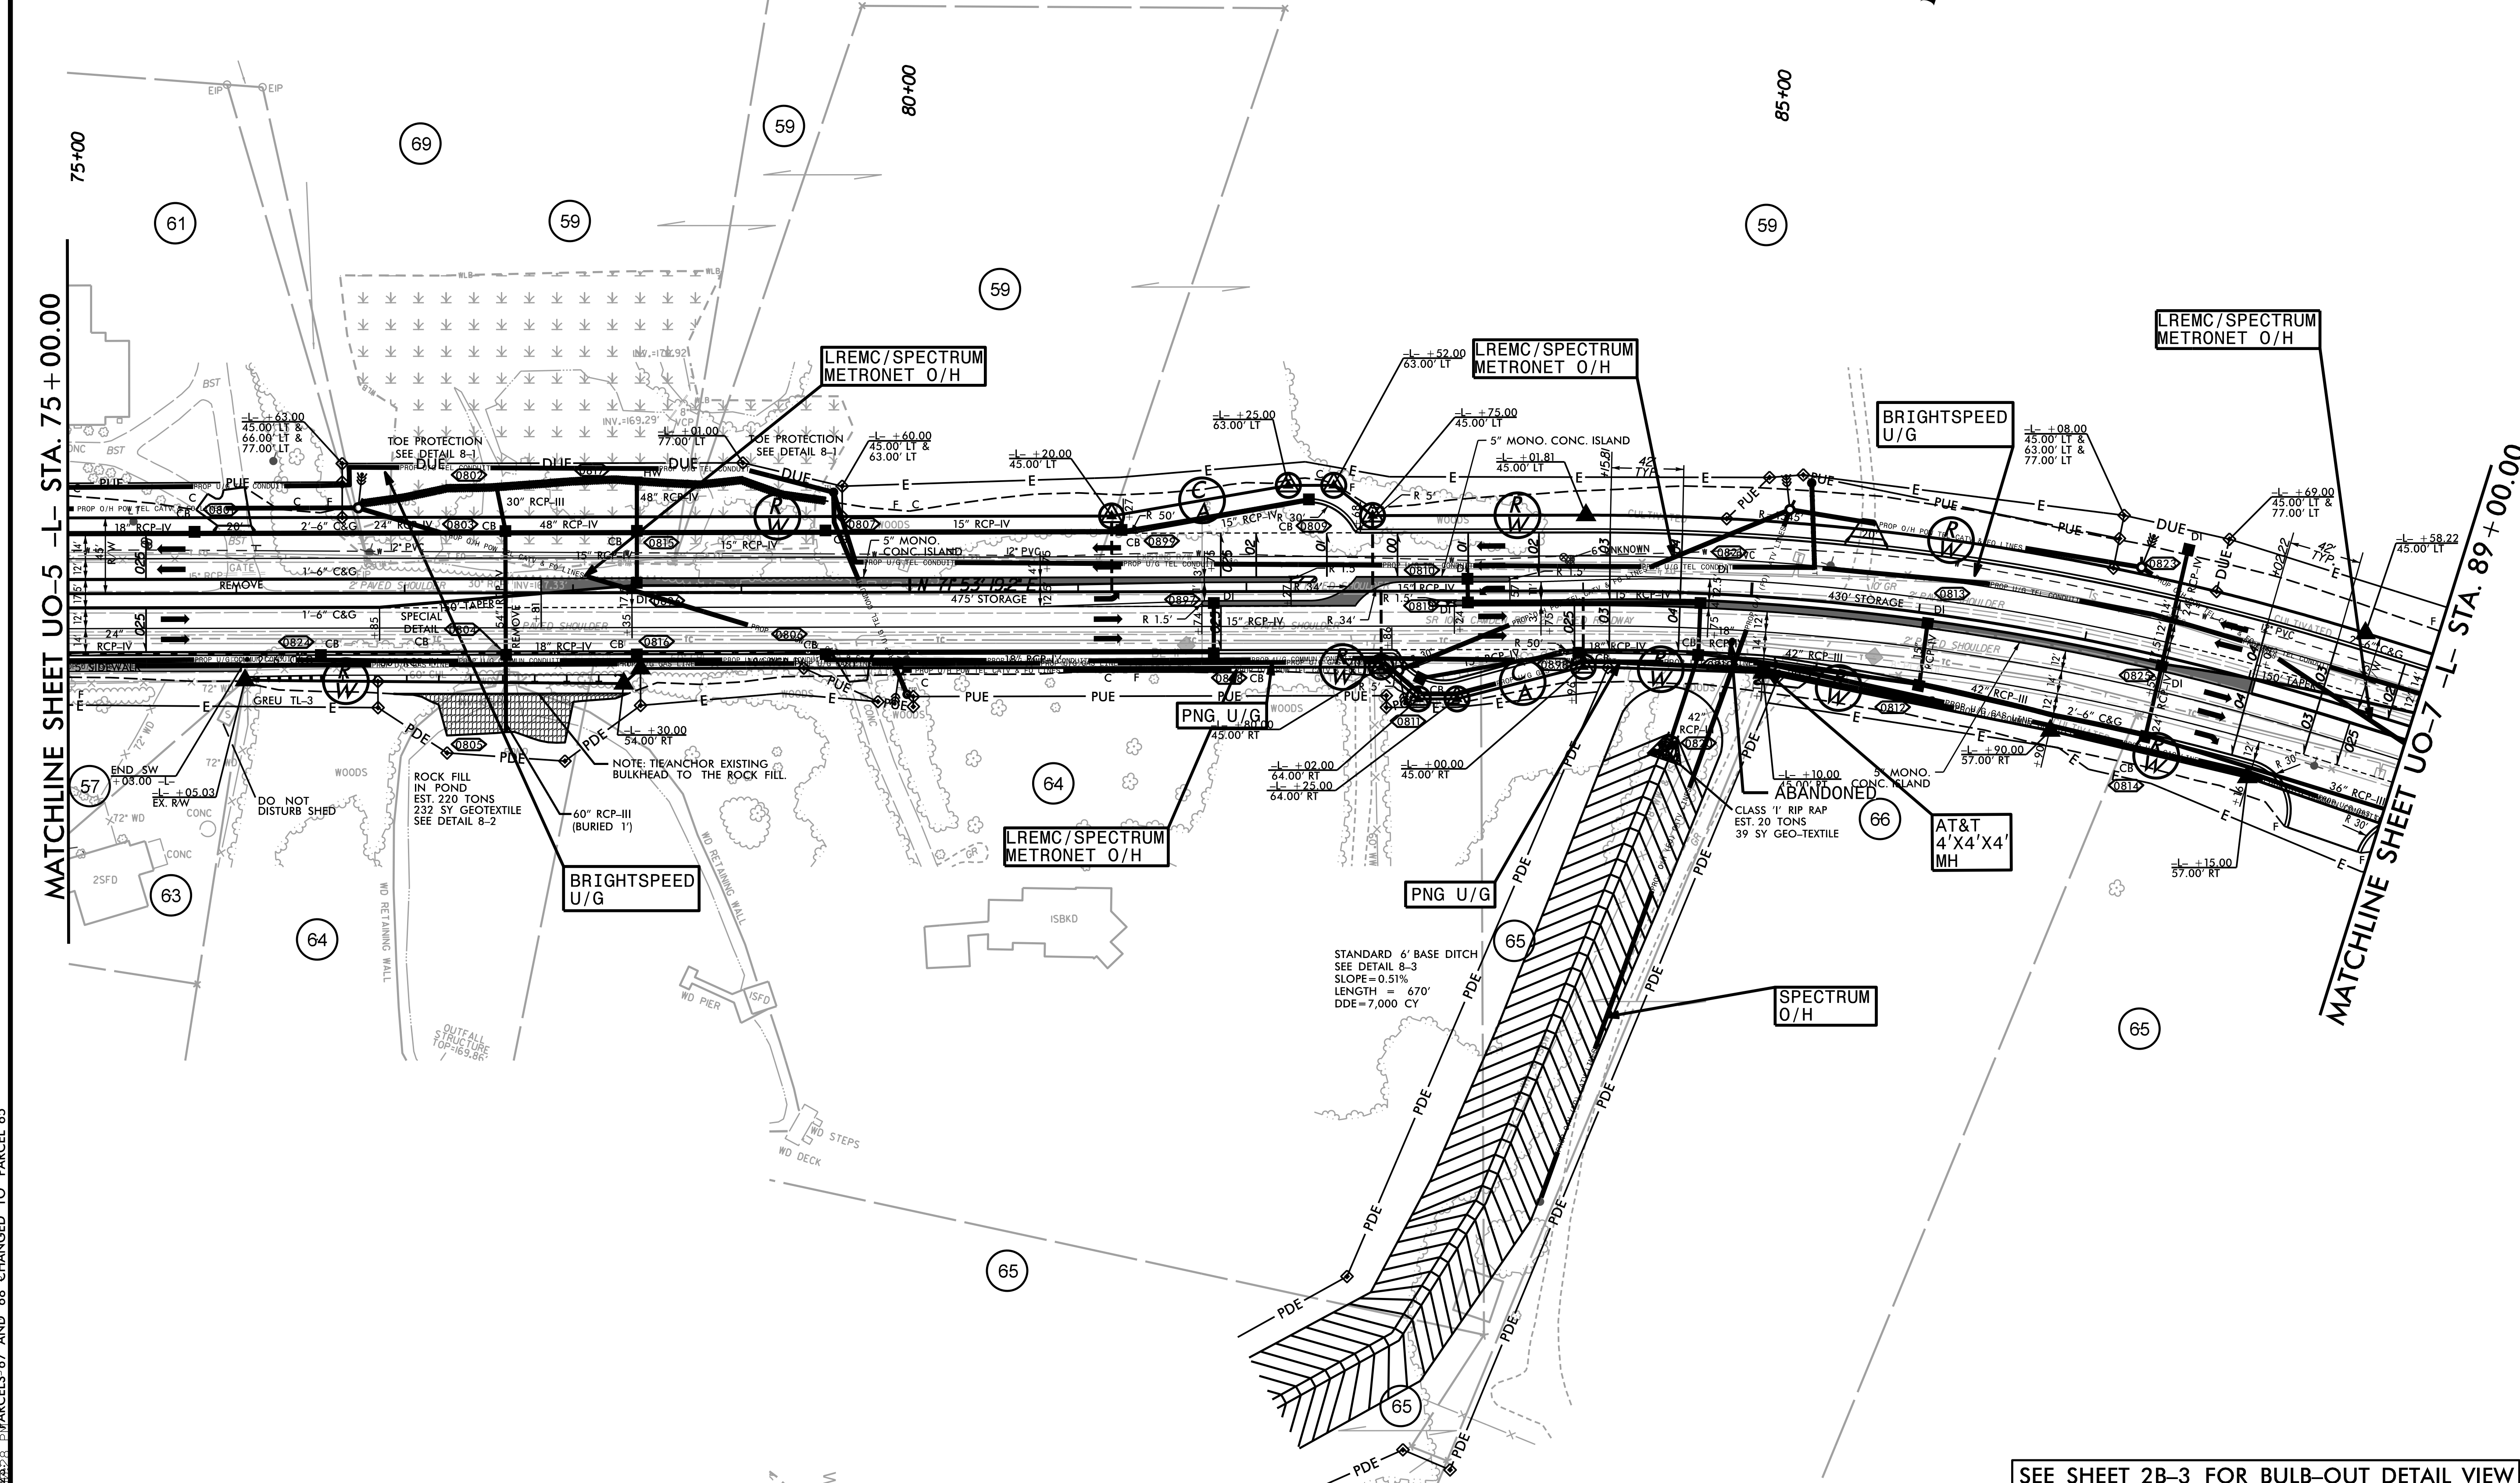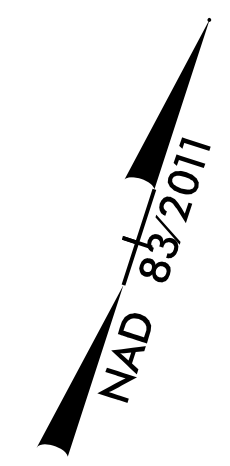

MATCHLINE SHEET UO-5 -L- STA. 75+00.00


MATCHLINE SHEET UO-7 -L- STA. 89+00.00

REVISIONS
 9/30/2021: PARCEL OWNER ADDED; PARCEL 68
 3/25/2022: PARCEL 71 PUE AND TCE REVISED; PARCELS 65-66 PDE REVISED; PARCELS 64-67 & 71-72 TCE REVISED
 10/27/2022: PARCELS 64, 65, & 72 CA ADDED; PARCELS 66, 67, & 71 CA REVISED; PARCELS 64-67 & 71-72 TCE REVISED
 2/27/2023: PARCELS 66, 67, & 71 ROW LABELS ADDED
 3/15/2023: PARCELS 67 AND 68 CHANGED TO PARCEL 65

SEE SHEET 2B-3 FOR BULB-OUT DETAIL VIEW
 SEE SHEET 12 AND 13 FOR -L- PROFILE

UTILITIES BY OTHERS

ALL PROPOSED UTILITY WORK SHOWN ON THIS SHEET WILL BE DONE BY OTHERS. NO PAYMENT WILL BE MADE TO THE CONTRACTOR FOR PROPOSED UTILITY WORK SHOWN ON THIS SHEET.

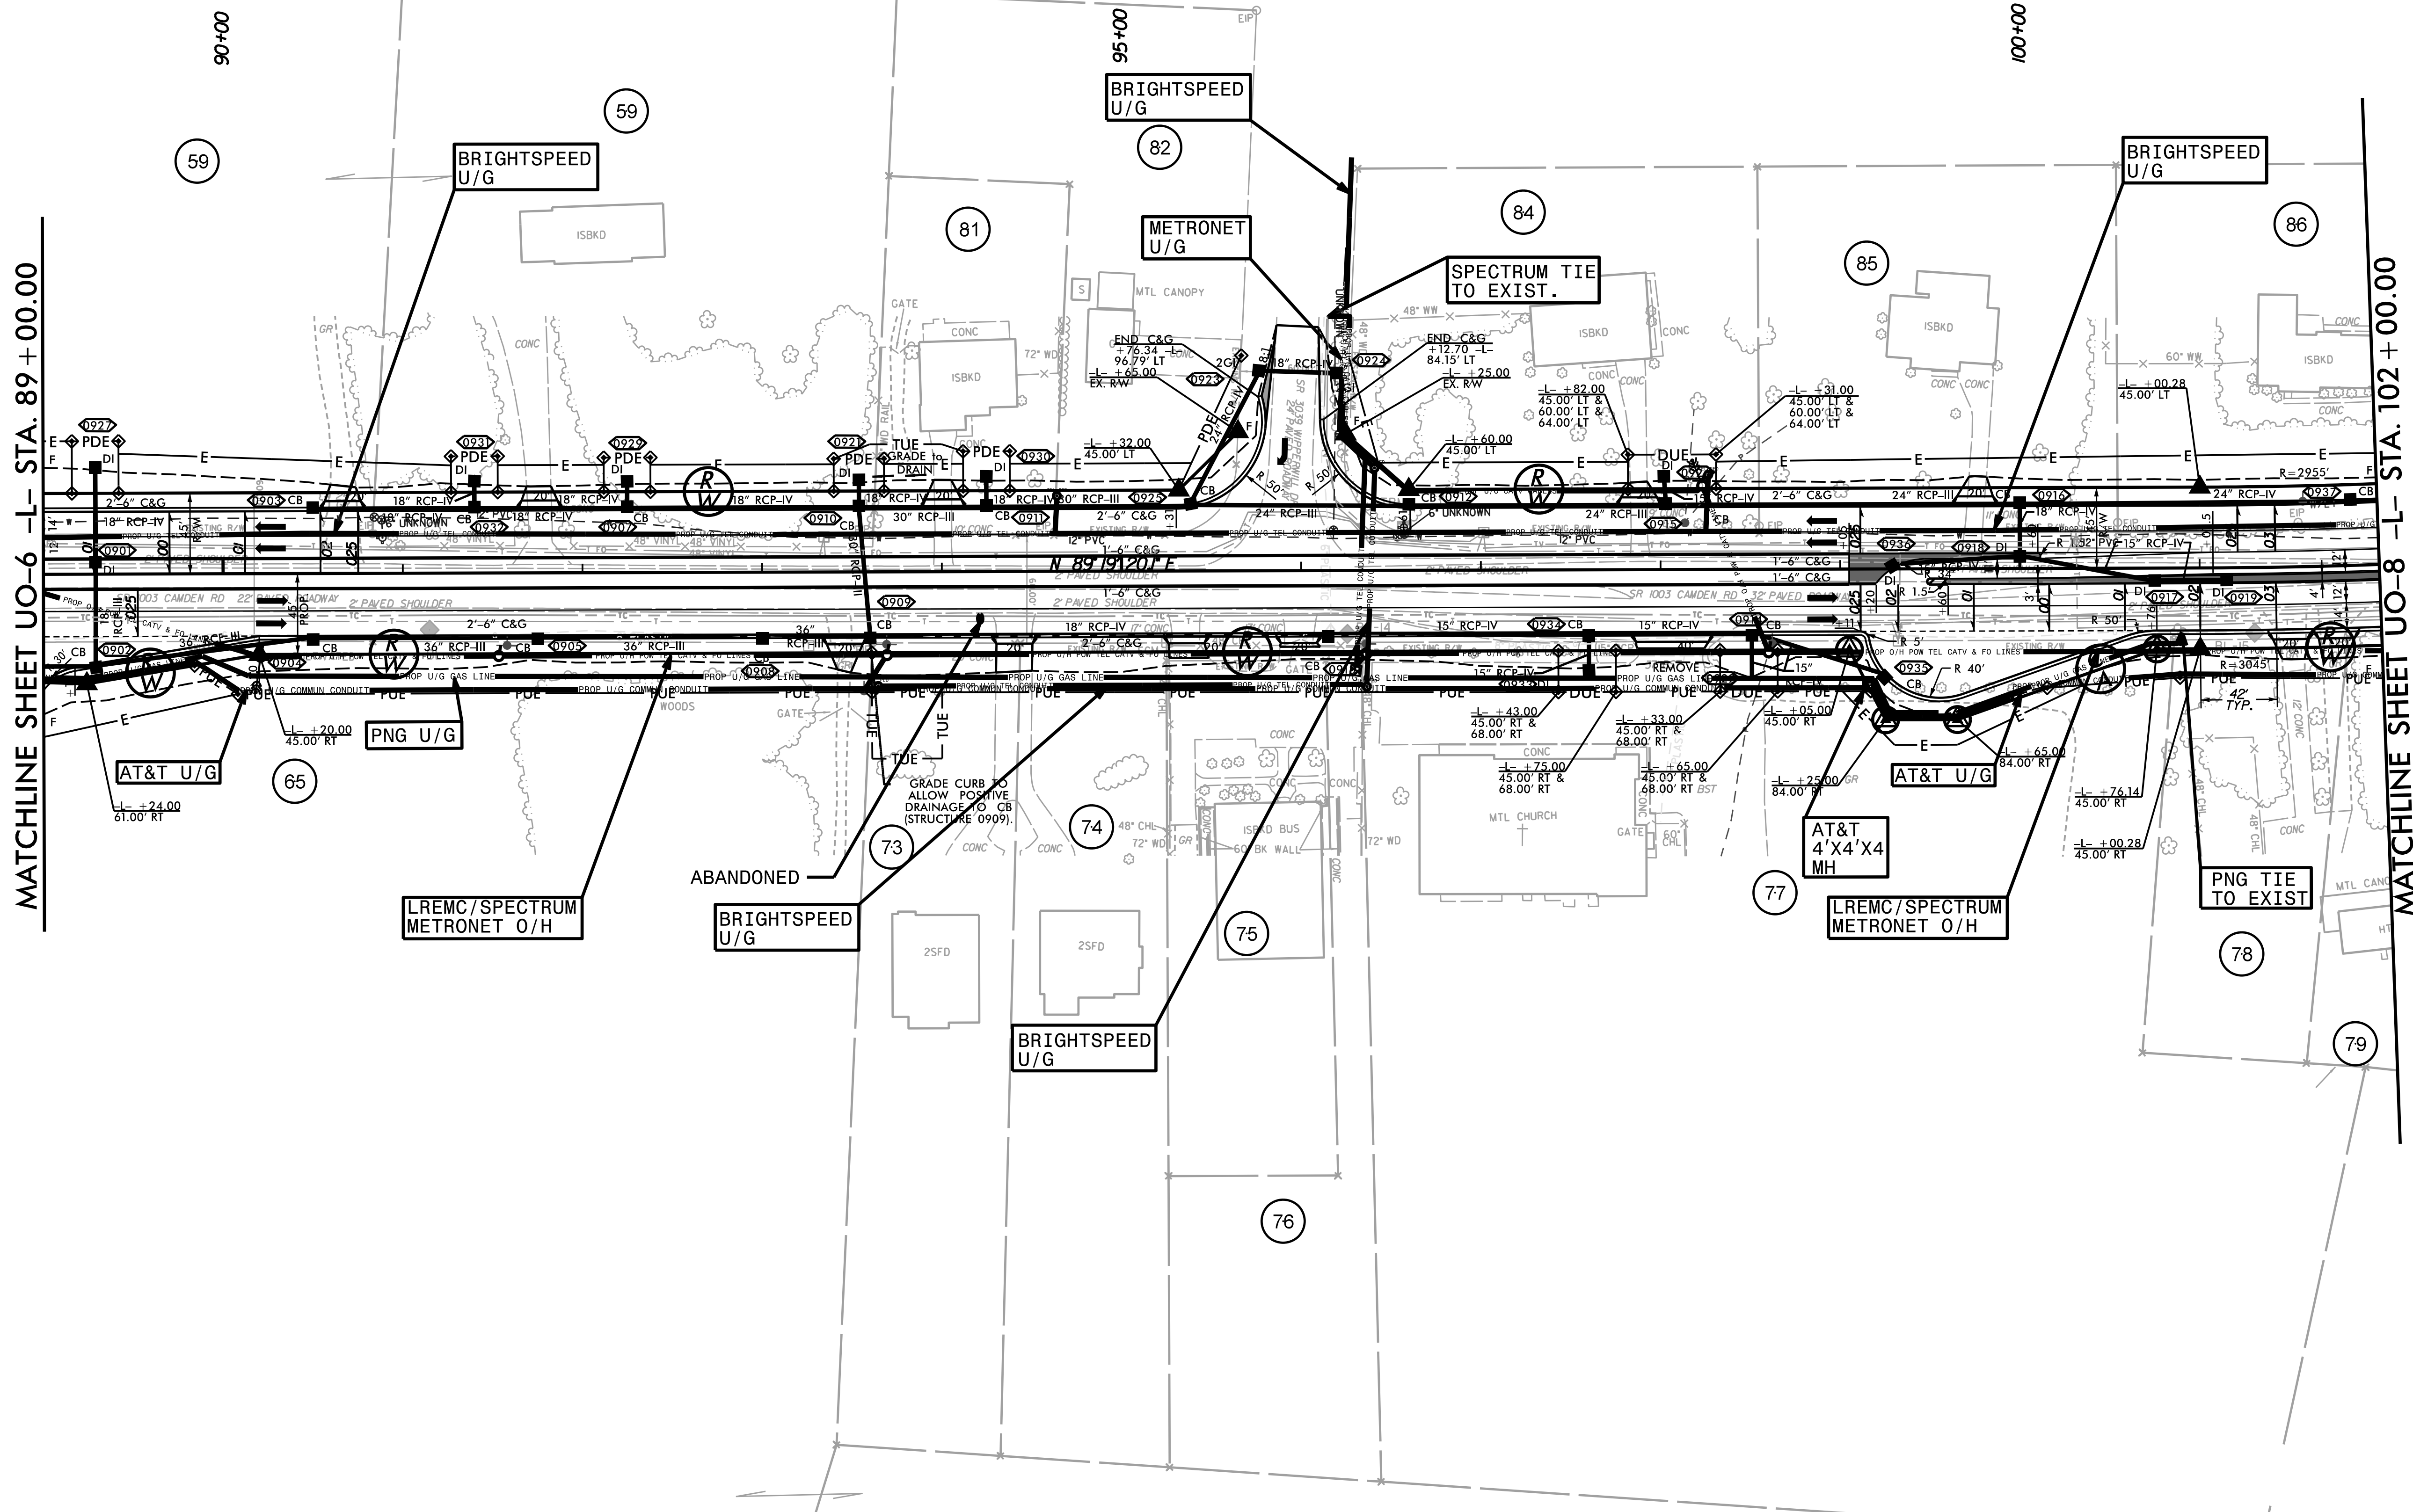

REVISIONS

3252022: PARCELS 71, 80-82, 84-86, PUE REMOVED; PARCELS 73-77 PUE REVISED; PARCELS 71, 73, 80 TCE REVISED; PARCELS 73, 80, 81 TUE ADDED; PARCEL 84 DUE REVISED; PARCEL 71, 80, 81 DUE REMOVED; PDE ADDED
 10/27/2022: PARCEL 67 ROW, PUE, & TCE REVISED; PARCEL 73 PUE REVISED & TCE REMOVED
 2/2/2023: PARCEL 67 ROW LABELS ADDED
 3/1/2023: ut.-rdy.9.UO7.psh.dgn
 4/20/2023: 15x

5/14/23

UTILITIES BY OTHERS

ALL PROPOSED UTILITY WORK SHOWN ON THIS SHEET WILL BE DONE BY OTHERS. NO PAYMENT WILL BE MADE TO THE CONTRACTOR FOR PROPOSED UTILITY WORK SHOWN ON THIS SHEET.

REVISIONS
 325/2022: PARCELS 85, 87-93, 95, 96, 99, 100, 105 PUE REMOVED; PARCELS 79, 86, 94, 97, 98, 101, 103, 104, 106 PUE REVISED; PARCELS 99, 100 TCE ADDED; PARCELS 95, 97, 99 PDE ADDED DUE REMOVED
 811/2022: PARCEL 89 OWNER CHANGE; PARCEL 90 REMOVED
 920/2022: PARCELS 82-84, 86, 87, 88,