
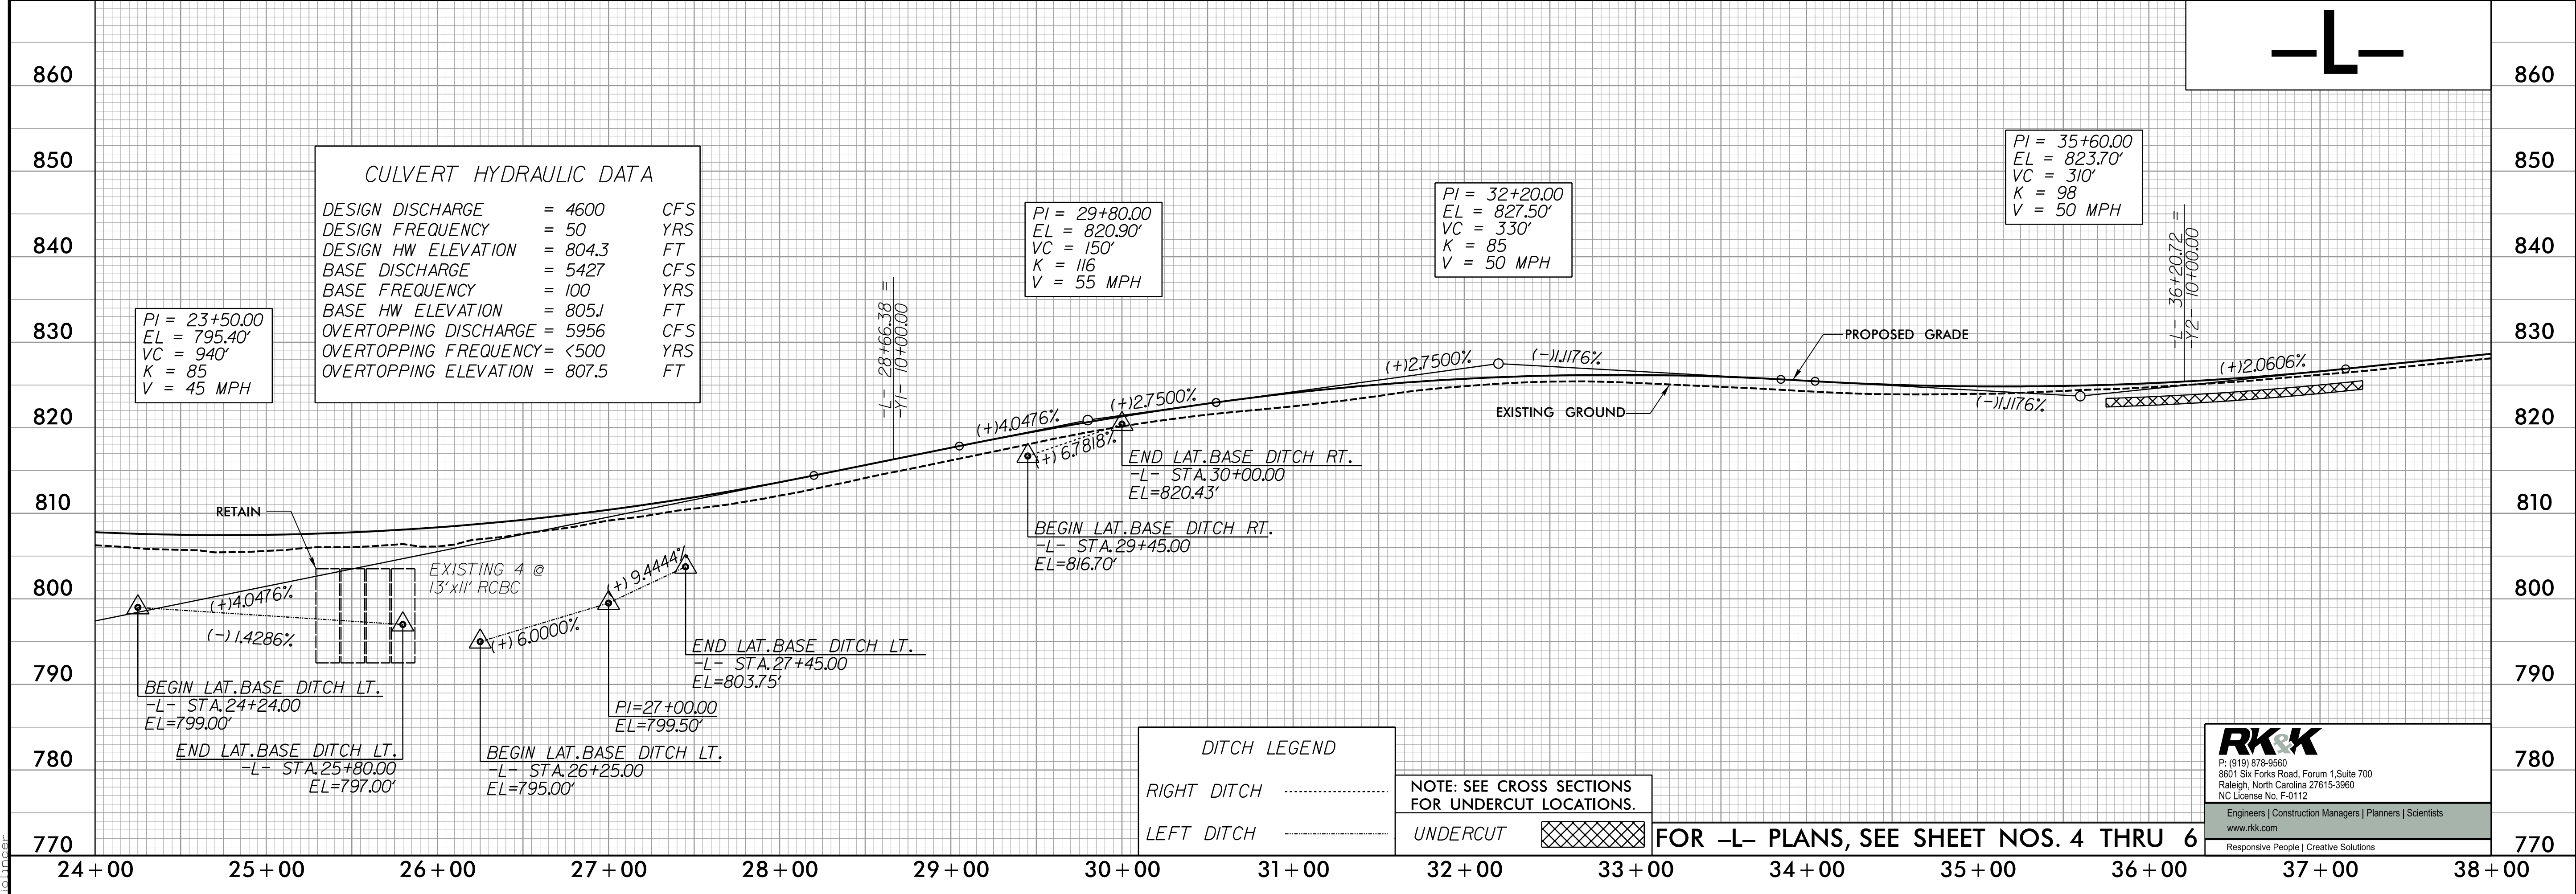


5/28/24

PROJECT REFERENCE NO. U-4015A	SHEET NO. 9
ROADWAY DESIGN ENGINEER 9/30/2024 <i>Scott D. Blevins</i>	HYDRAULICS ENGINEER 9/30/2024 <i>Courtland A. Hoffman</i>
DOCUMENT NOT CONSIDERED FINAL UNLESS ALL SIGNATURES COMPLETED	

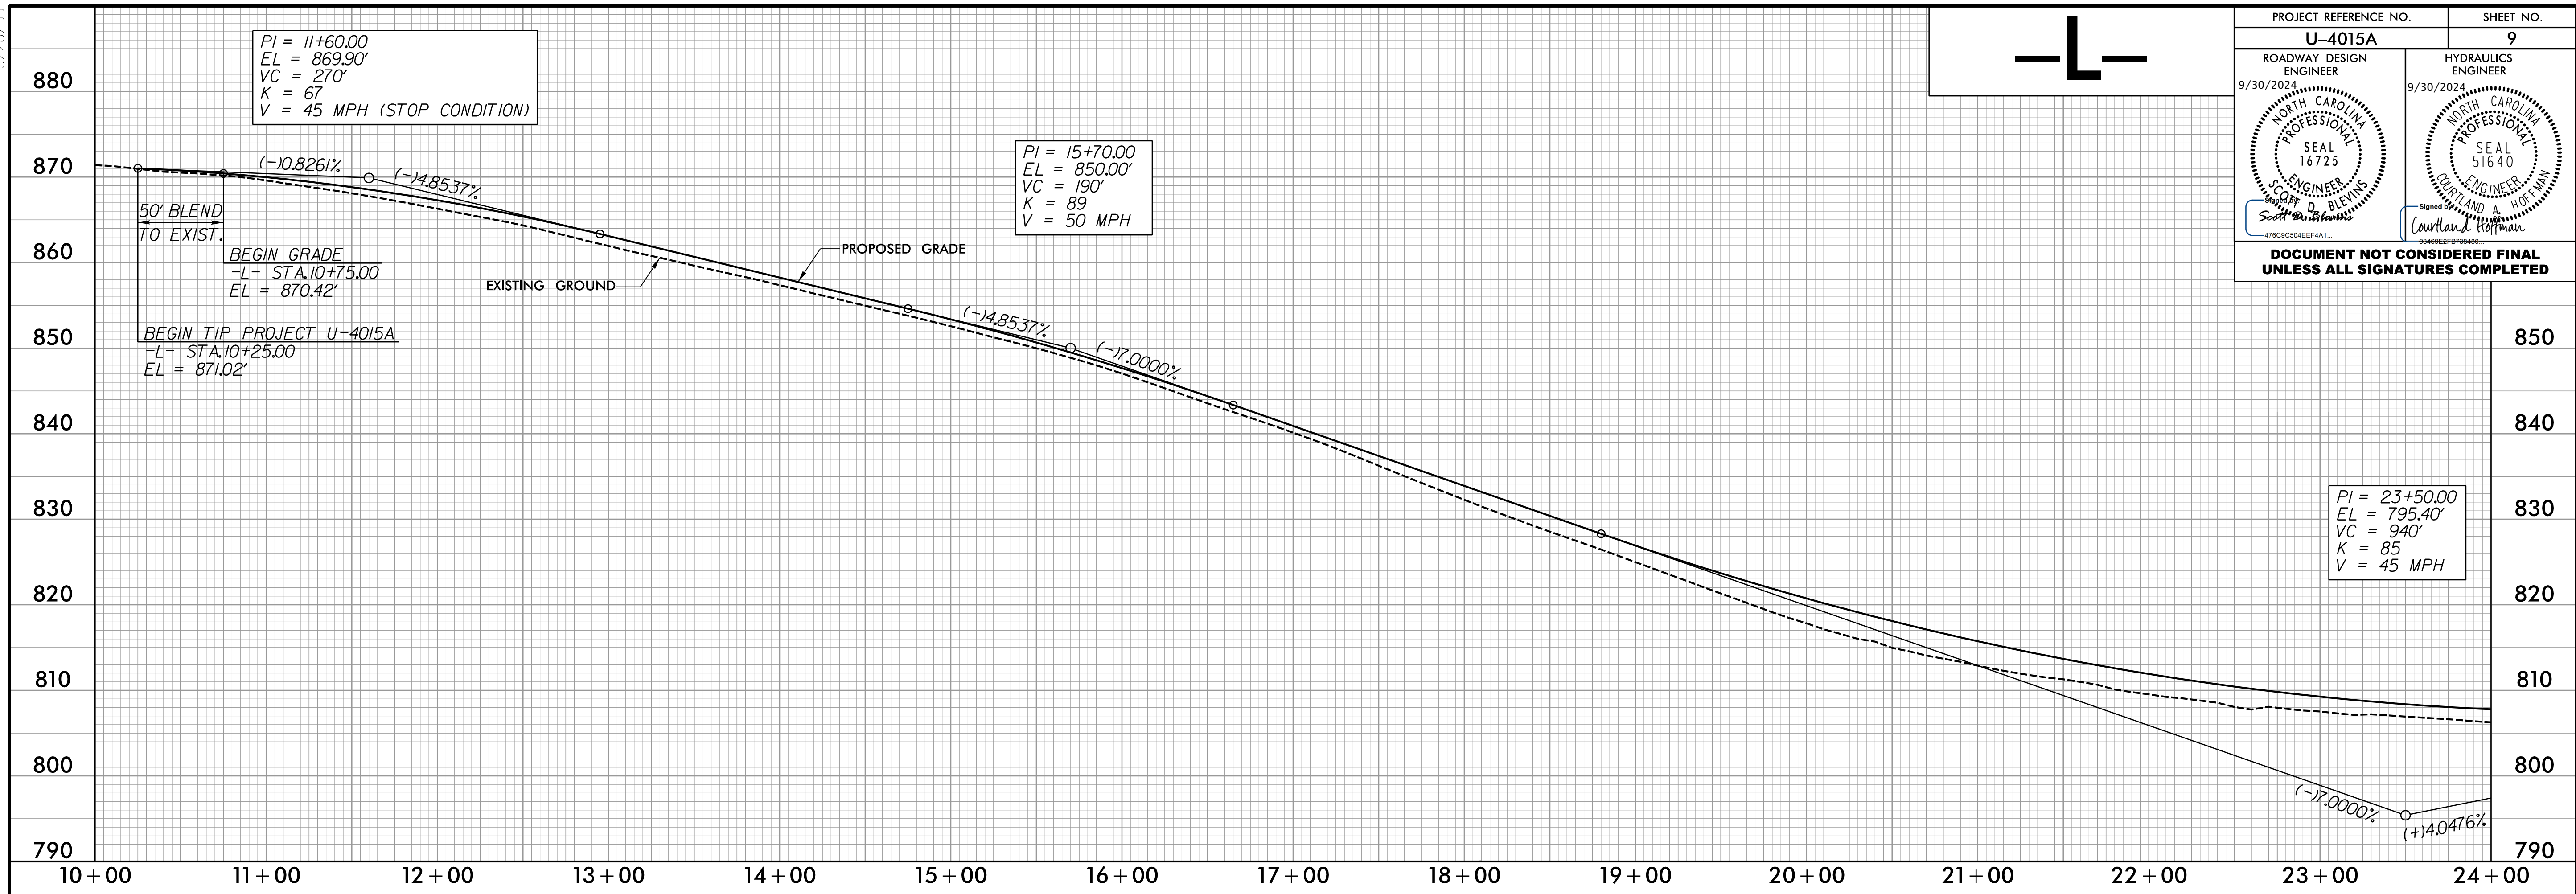

B:\2024\Projects\U-4015A\Drawings\U-4015A-rdy-pl109.dgn

RK&K
 P: (919) 678-8580
 8601 Six Forks Road, Forum 1, Suite 700
 Raleigh, North Carolina 27615-3960
 NC License No. F-0112
 Engineers | Construction Managers | Planners | Scientists
 www.rkk.com
 Responsive People | Creative Solutions