

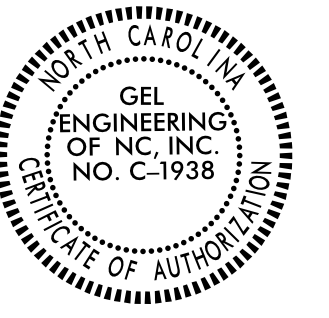


PROPOSED ALIGNMENT CONTROL SHEET

PROJECT REFERENCE NO.	SHEET NO.
U-4015A	RW02D-1
Location and Surveys	
 GEL SOLUTIONS <small>an Affiliate of THE GEL GROUP, INC.</small> 111 CREEK RIDGE ROAD SUITE C GREENSBORO, NC 27406 (336) 516-9840 WWW.GEL-SOLUTIONS.COM	
PROJECT SURVEYOR	
 	
DOCUMENT NOT CONSIDERED FINAL UNLESS ALL SIGNATURES COMPLETED	

L

TYPE	STATION	NORTH	EAST
POT	10+00.00	843797.1908	1716120.8676
PC	28+03.88	844302.0078	1717852.6667
PT	33+77.19	844595.5001	1718337.6160
PC	40+51.11	845081.2075	1718804.8025
PT	44+38.86	845316.0054	1719111.5143
PC	50+07.82	845589.7312	1719610.3062
PT	53+12.69	845690.5265	1719896.5944
PC	57+29.72	845763.1926	1720307.2394
PT	64+54.35	846189.4192	1720858.4391
POT	72+09.36	846875.8639	1721172.8264

Y1

TYPE	STATION	NORTH	EAST
POT	10+00.00	844321.1956	1717912.1470
POT	12+43.85	844103.1792	1718021.3882

Y2

TYPE	STATION	NORTH	EAST
POT	10+00.00	844771.0143	1718506.4376
PC	10+24.36	844754.8245	1718524.6441
PT	10+77.82	844727.0938	1718570.0104
POT	14+97.68	844575.0751	1718961.3889

DR1

TYPE	STATION	NORTH	EAST
POT	10+00.00	845934.0084	1720666.6598
PC	10+40.82	845903.1175	1720693.3404
PT	11+26.09	845852.2263	1720760.9516
POT	11+50.00	845842.2108	1720782.6717

REVISIONS

I, Parks H Icenhour Jr, PLS, certify that the data compiled came from available surveys/mapping performed by others and provided to me by NCDOT and do not certify to the accuracy or quality of the individual data sources.

This 18th day of May, 2023.

Professional Land Surveyor L-3996

NOTES:

1. PROJECT CONTROL WAS ESTABLISHED USING GNSS, THE GLOBAL NAVIGATION SATELLITE SYSTEM.
2. THE PROPOSED ALIGNMENT CONTROL DATA FOR THIS PROJECT HAS BEEN COMPILED FROM VARIOUS SOURCES. IF FURTHER INFORMATION REGARDING PROJECT CONTROL IS NEEDED, PLEASE CONTACT THE LOCATION AND SURVEYS UNIT.