


OVERLAP PROGRAMMING DETAIL FOR OVERLAPS A, B, C, and D*

(program controller as shown below)

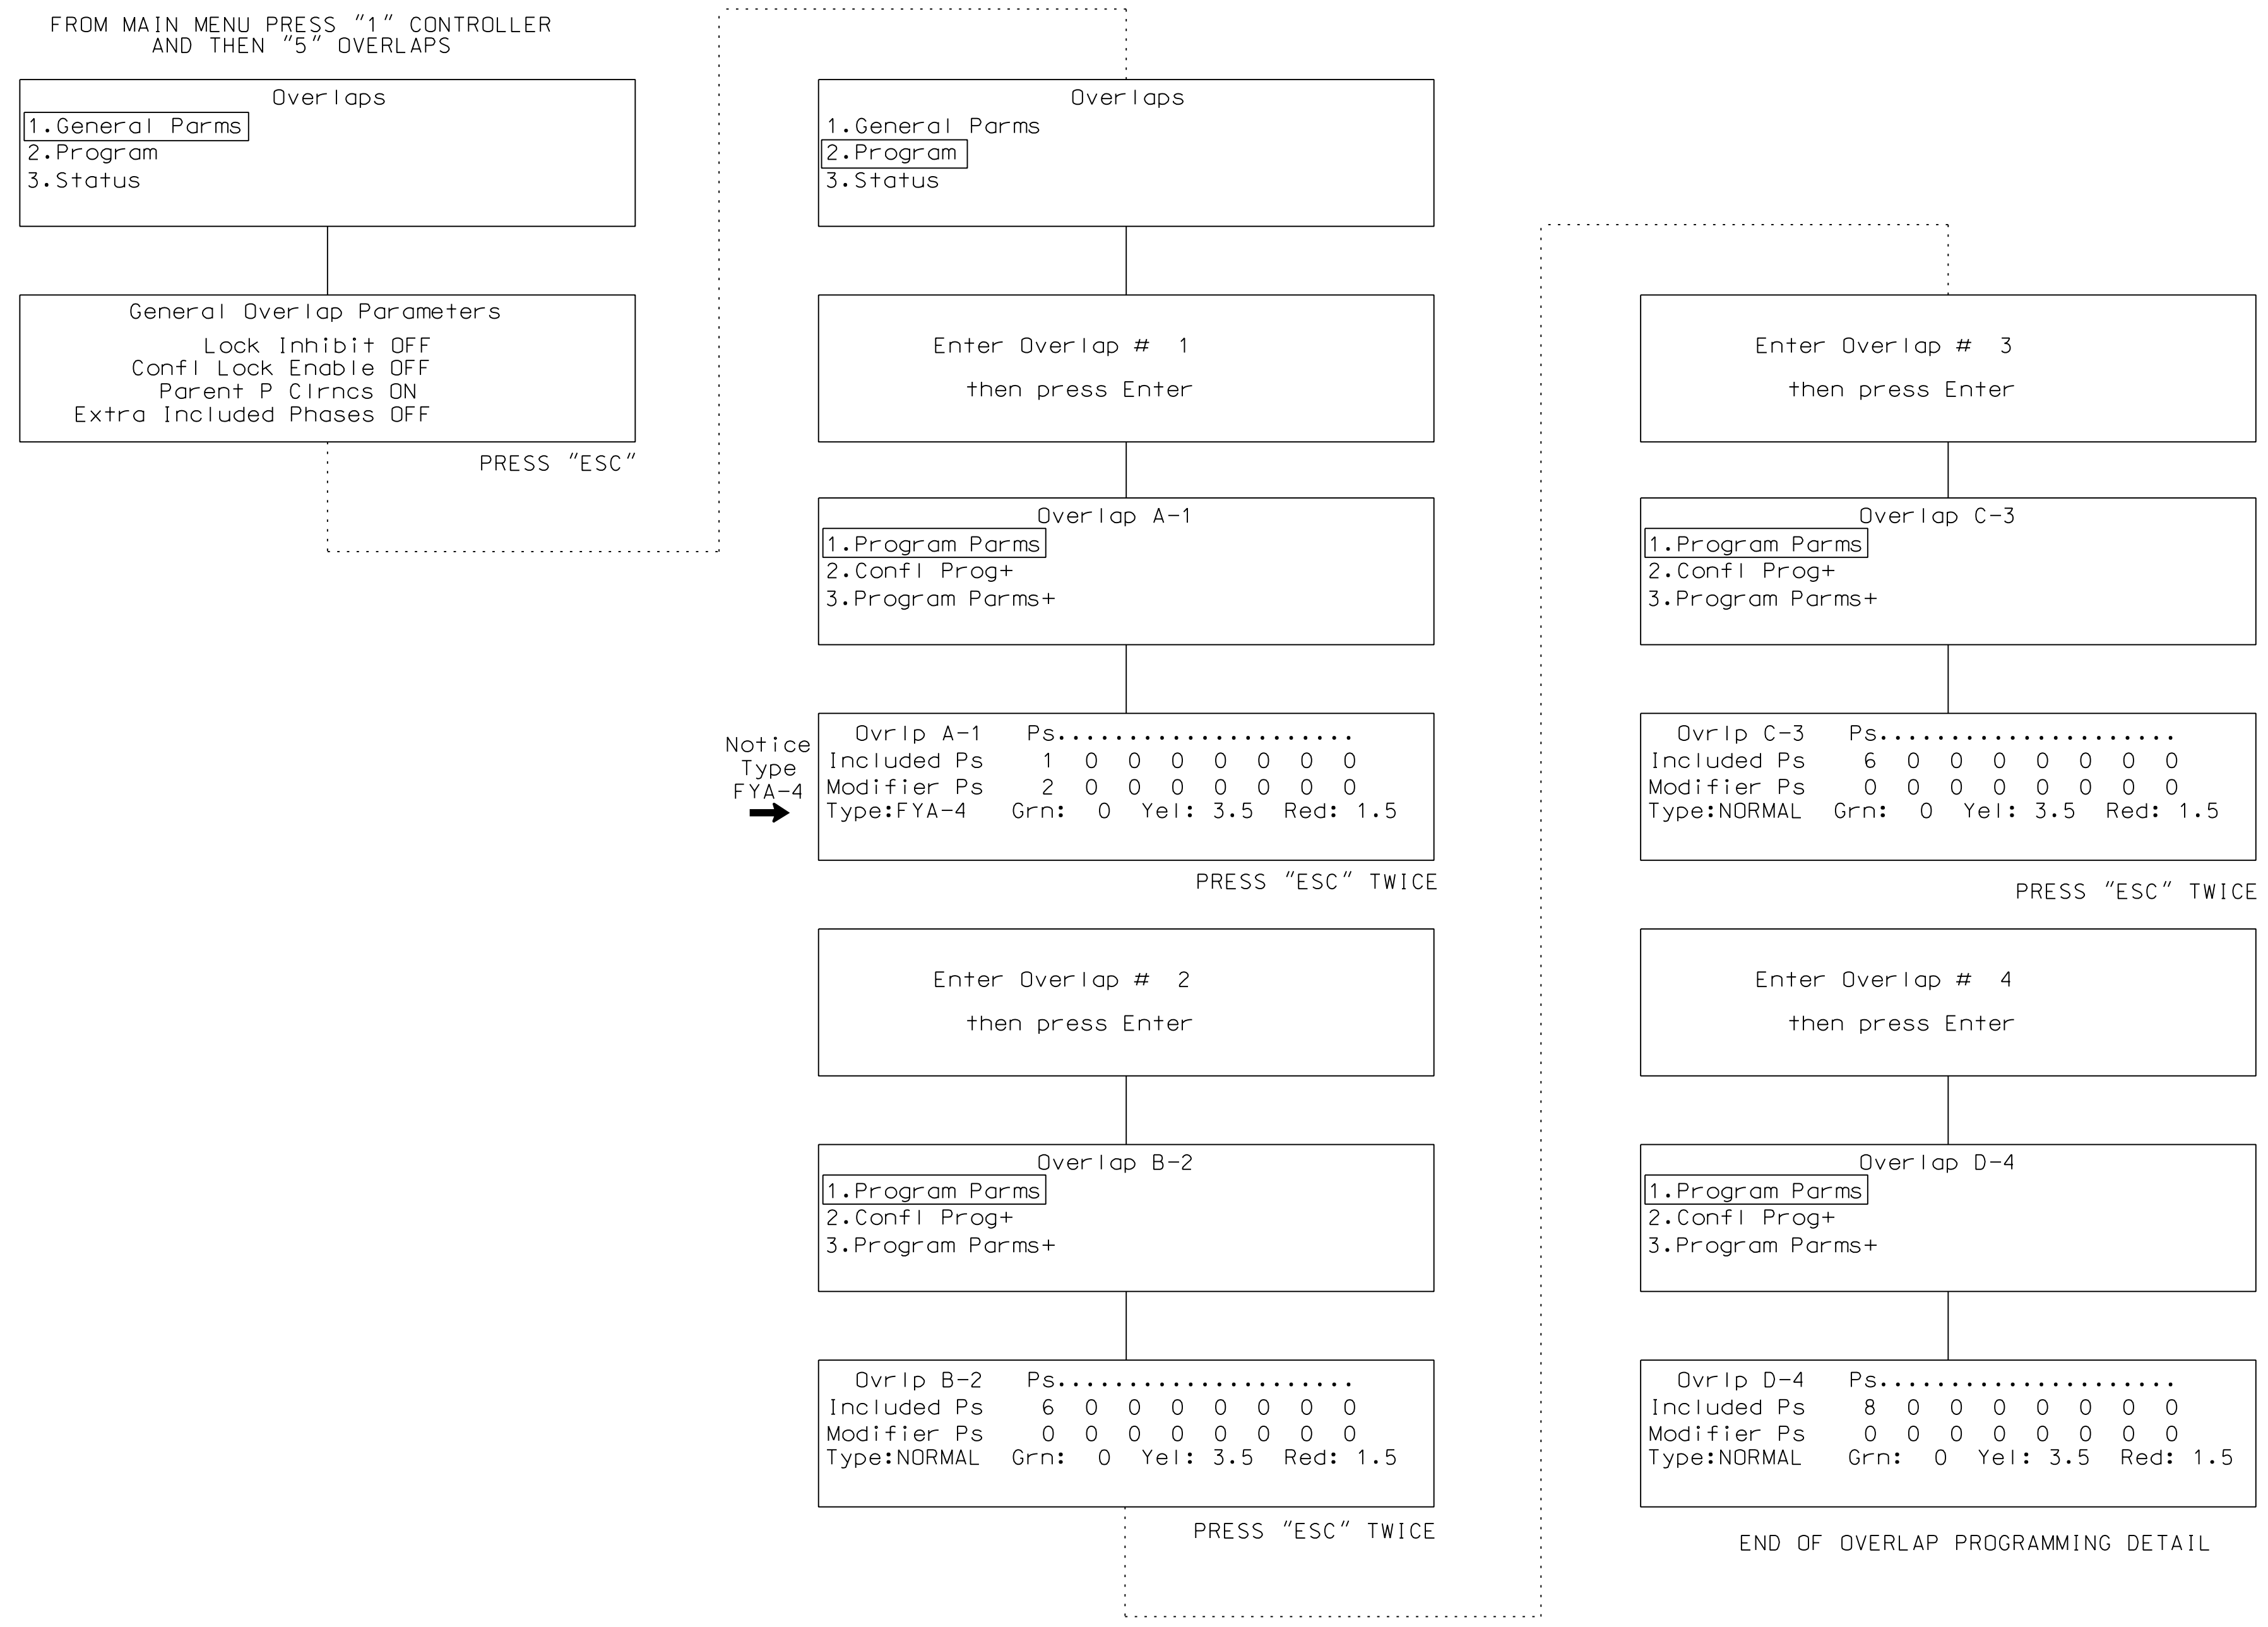


*NOTE FOR ALL OVERLAPS: Use Default values for Overlap 'PLUS' programming details



THIS ELECTRICAL DETAIL IS FOR THE SIGNAL DESIGN: 07-1689T3
DESIGNED: August 2024
SEALED: August 22, 2024
REVISED:

Signal Upgrade - Temporary Design 3
(TMP Phase II) Electrical Detail - Sheet 2 of 3

DOCUMENT NOT CONSIDERED FINAL
UNLESS ALL SIGNATURES COMPLETED

 P: (919) 878-8560 8801 Six Forks Road Suite 700 Raleigh, North Carolina 27615-2965 NC License No. F-0112 Engineers Construction Managers Planners Scientists www.rk.com Responsive People Creative Solutions	 Prepared for the Offices of: W. Porter Jones 750 N. Greenfield Pkwy, Garner, NC 27529	SR 1556 (Gallimore Dairy Rd.) at SR 1554 (Chimney Rock Rd.)/ Simply Southern		 SEAL NORTH CAROLINA PROFESSIONAL ENGINEER W. PORTER JONES SEAL 056142
		Division 7 Guilford County Greensboro PLAN DATE: August 2024 REVIEWED BY: DT Sears PREPARED BY: WP Erickson-Jones REVIEWED BY:	REVISIONS INIT. DATE	

8/22/2024
 R:\Projects\07-1689T3\07-1689T3.dgn
 W. Porter Jones