OVERLAP PROGRAMMING DETAIL FOR OVERLAPS A, B, C, D, And E*

(program controller as shown below)

*NOTE FOR ALL OVERLAPS: Use Default values for Overlap 'PLUS' programming details

GREEN DELAY PROGRAMMING DETAIL FOR LEADING PEDESTRIAN INTERVAL OPERATION

FROM MAIN MENU, KEYSTROKES 1-1 Channel & I/O 1.Times 4.Ring,Start,Concur 7.Times+ 2.Options 5.Call, Inh, Redirect 8.Copy 3.Options+ 6.Alt Progs+ 9.AdvWarn

(program controller as shown below)

PRESS "+" KEY ONCE

P..1..2..3..4..5..6..7.8 > Options+ Conflicting P 0 0 0 0 0 0 0 Grn/Ped Deĭay 0 0 0 0 7 0 0 -Omit Yel, Yel P 0 0 0 0 0 0 0 Ped Out/Ovrlp P 0 0 0 0 0 0 0 0 0 0 StartYel, Next P + 0 0 0 0 0 0 0 0


CHANNEL & I/O PROGRAMMING COMPLETE


IN ORDER TO ENSURE THAT SIGNALS FLASH CONCURRENTLY ON THE SAME APPROACH, MAKE THE FOLLOWING FLASHER CIRCUIT CHANGES:

FLASHER CIRCUIT MODIFICATION DETAIL

- 1. ON REAR OF PDA REMOVE WIRE FROM TERM. T2-4 AND TERMINATE ON T2-2.
- 2. ON REAR OF PDA REMOVE WIRE FROM TERM. T2-5 AND TERMINATE ON T2-3.
- 3. REMOVE FLASHER UNIT 2.

THE CHANGES LISTED ABOVE TIES ALL PHASES AND OVERLAPS TO FLASHER UNIT 1.

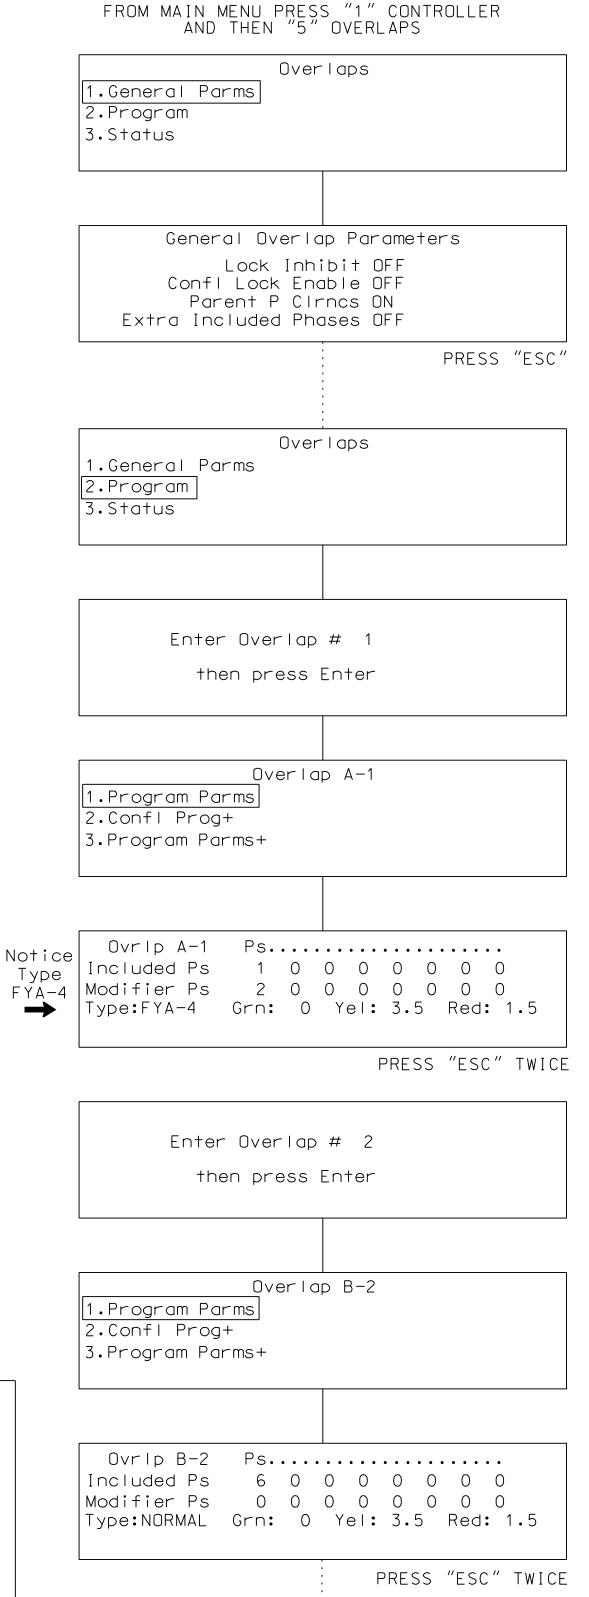

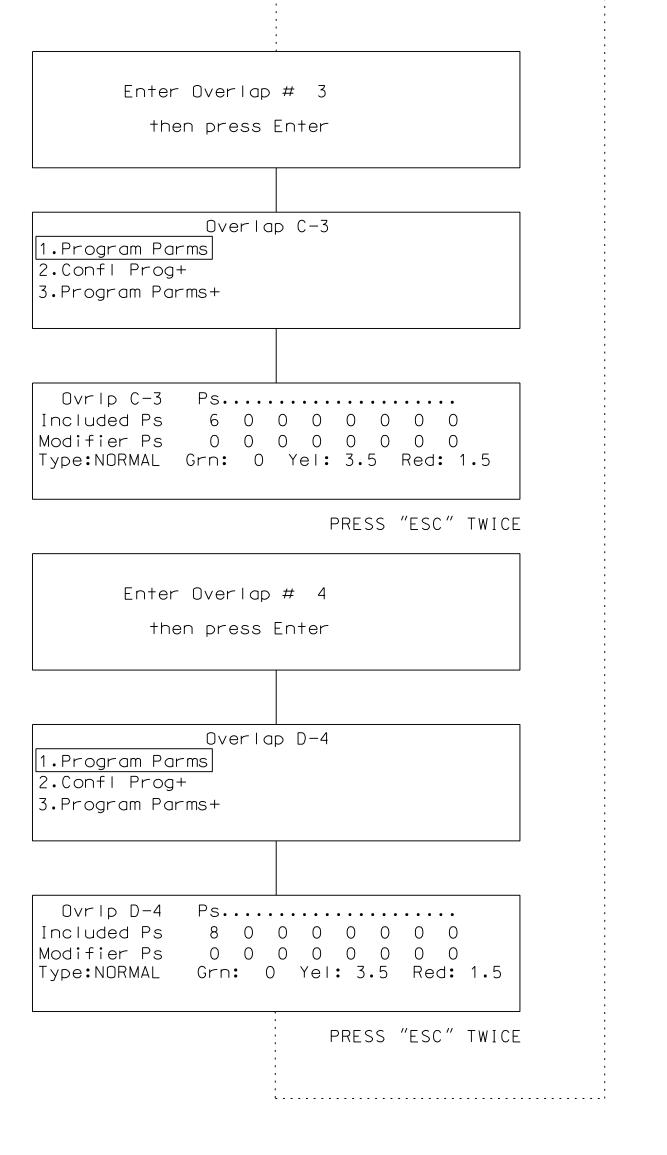

Enter Overlap # 5 then press Enter Overlap E-5 1.Program Parms 2.Confl Prog+ 3.Program Parms+ Ovrlp E-5 Ps..... Included Ps 2 0 0 0 0 0 0 Modifier Ps 0 0 0 0 0 0 0 Type:NORMAL Grn: 0 Yel: 3.5 Red: 1.5 END OF OVERLAP PROGRAMMING DETAIL

> THIS ELECTRICAL DETAIL IS FOR THE SIGNAL DESIGN: Ø7-1689T4 DESIGNED: August 2024 SEALED: August 22, 2024 REVISED:

Signal Upgrade - Temporary Design 4 (TMP Phase III) Electrical Detail - Sheet 2 of 3

DOCUMENT NOT CONSIDERED FINAL UNLESS ALL SIGNATURES COMPLETED

ELECTRICAL AND PROGRAMMING Prepared for the Offices of:

SR 1556 (Gallimore Dairy Rd.) SR 1554 (Chimney Rock Rd.)/ Simply Southern

Division 7 Guilford County

Porter Jones 8/22/2024 SIG. INVENTORY NO. 07-1689T4

056142

RKK

8601 Six Forks Road Suite 700 | Raleigh, North Carolina 27615-2965 NC License No. F-0112 Engineers | Construction Managers | Planners | Scientists www.rkk.com Responsive People | Creative Solutions

Greensboro PLAN DATE: August 2024 REVIEWED BY: DT Sears PREPARED BY: WP Erickson-Jones REVIEWED BY: REVISIONS