

FIBER OPTIC CABLE

EXISTING SPLICE ENCLOSURE
FOR SIGNAL #07-1438
SHEET SCP 2

COLOR CODE
TIA/EIA 598-A



(1) BLUE	(7) RED
(2) ORANGE	(8) BLACK
(3) GREEN	(9) YELLOW
(4) BROWN	(10) VIOLET
(5) SLATE	(11) ROSE
(6) WHITE	(12) AQUA

LEGEND

C = CAP AND SEAL
X = FUSION SPLICE INDIVIDUAL FIBER

BUFFER TUBE = EXPRESS ENTIRE BUFFER TUBE

SPLICE = SPLICE ENTIRE BUFFER TUBE COLOR TO COLOR

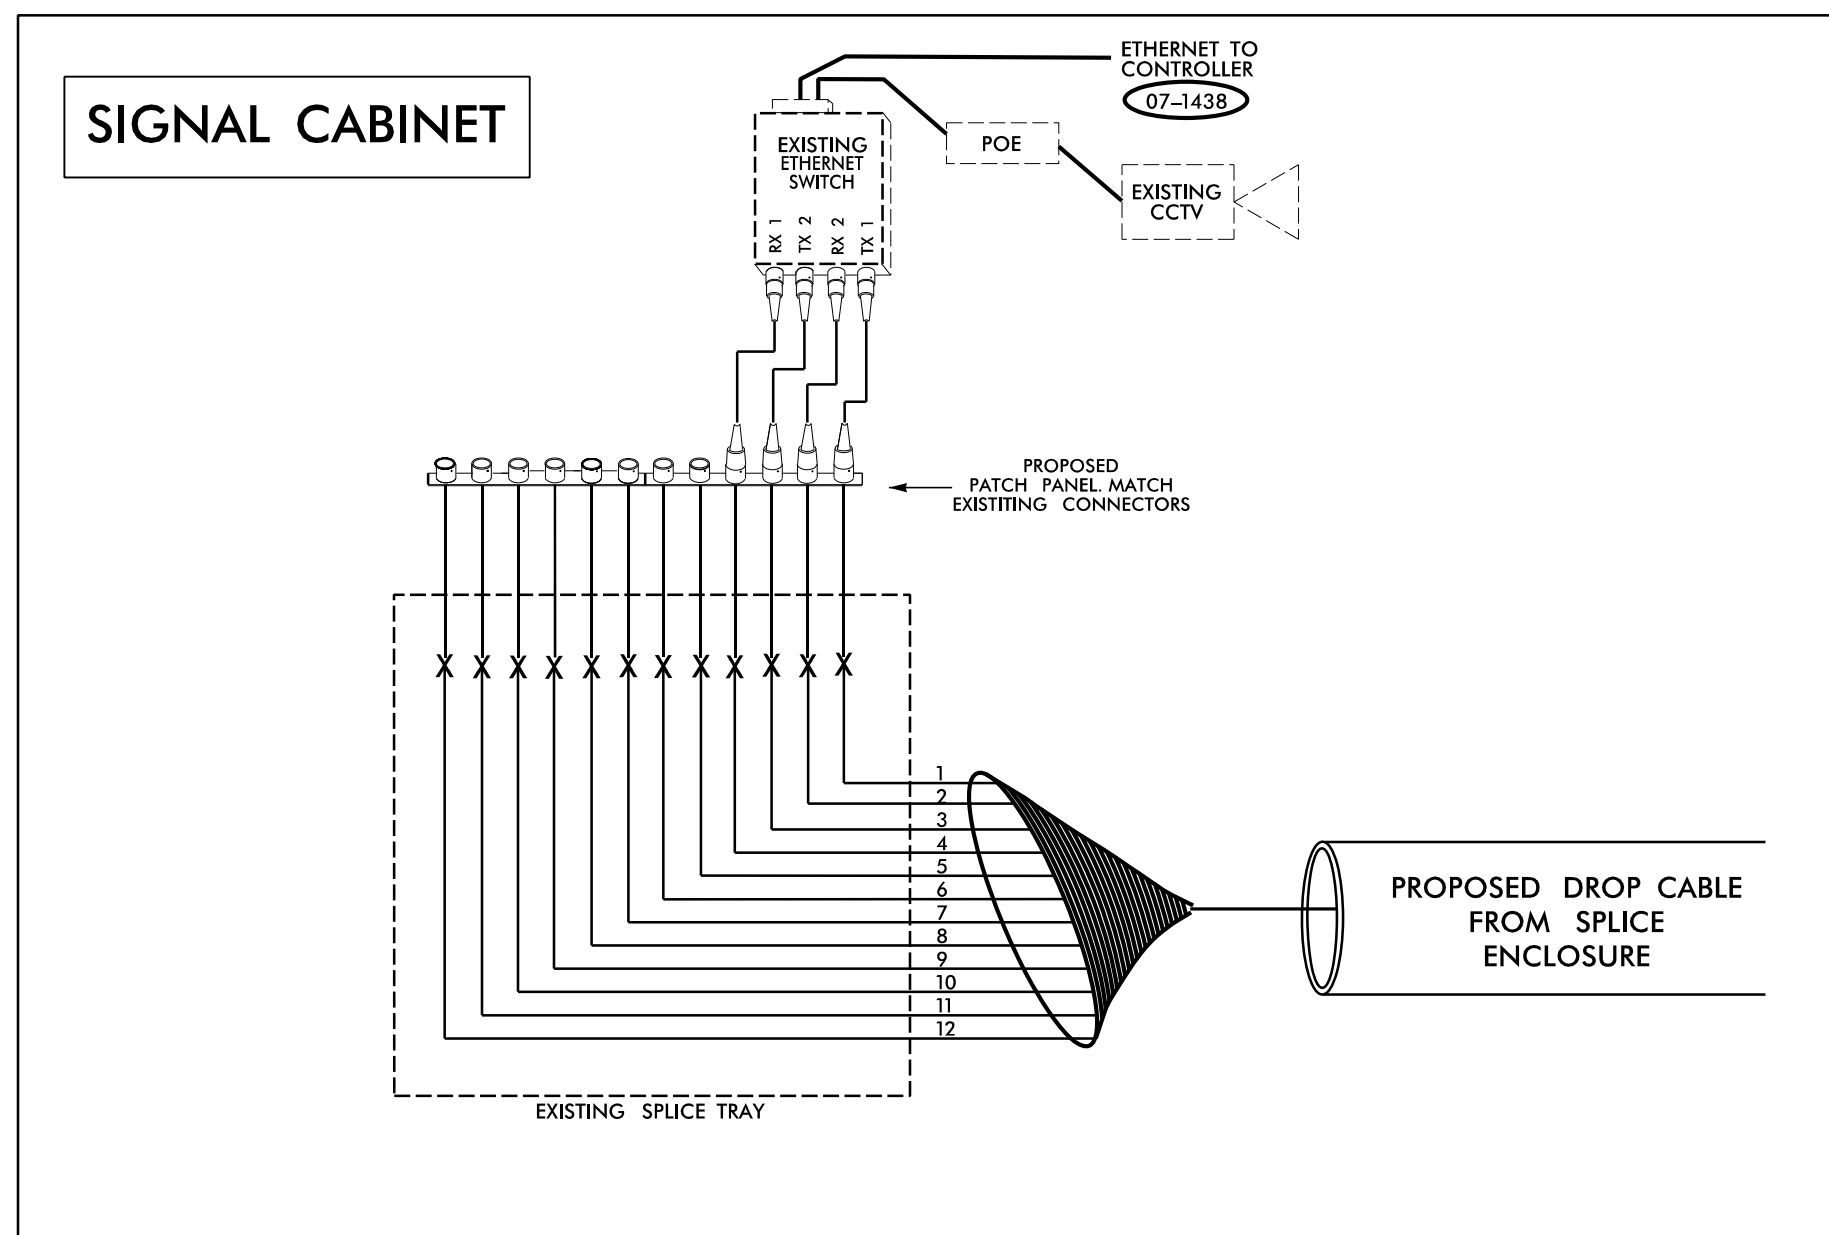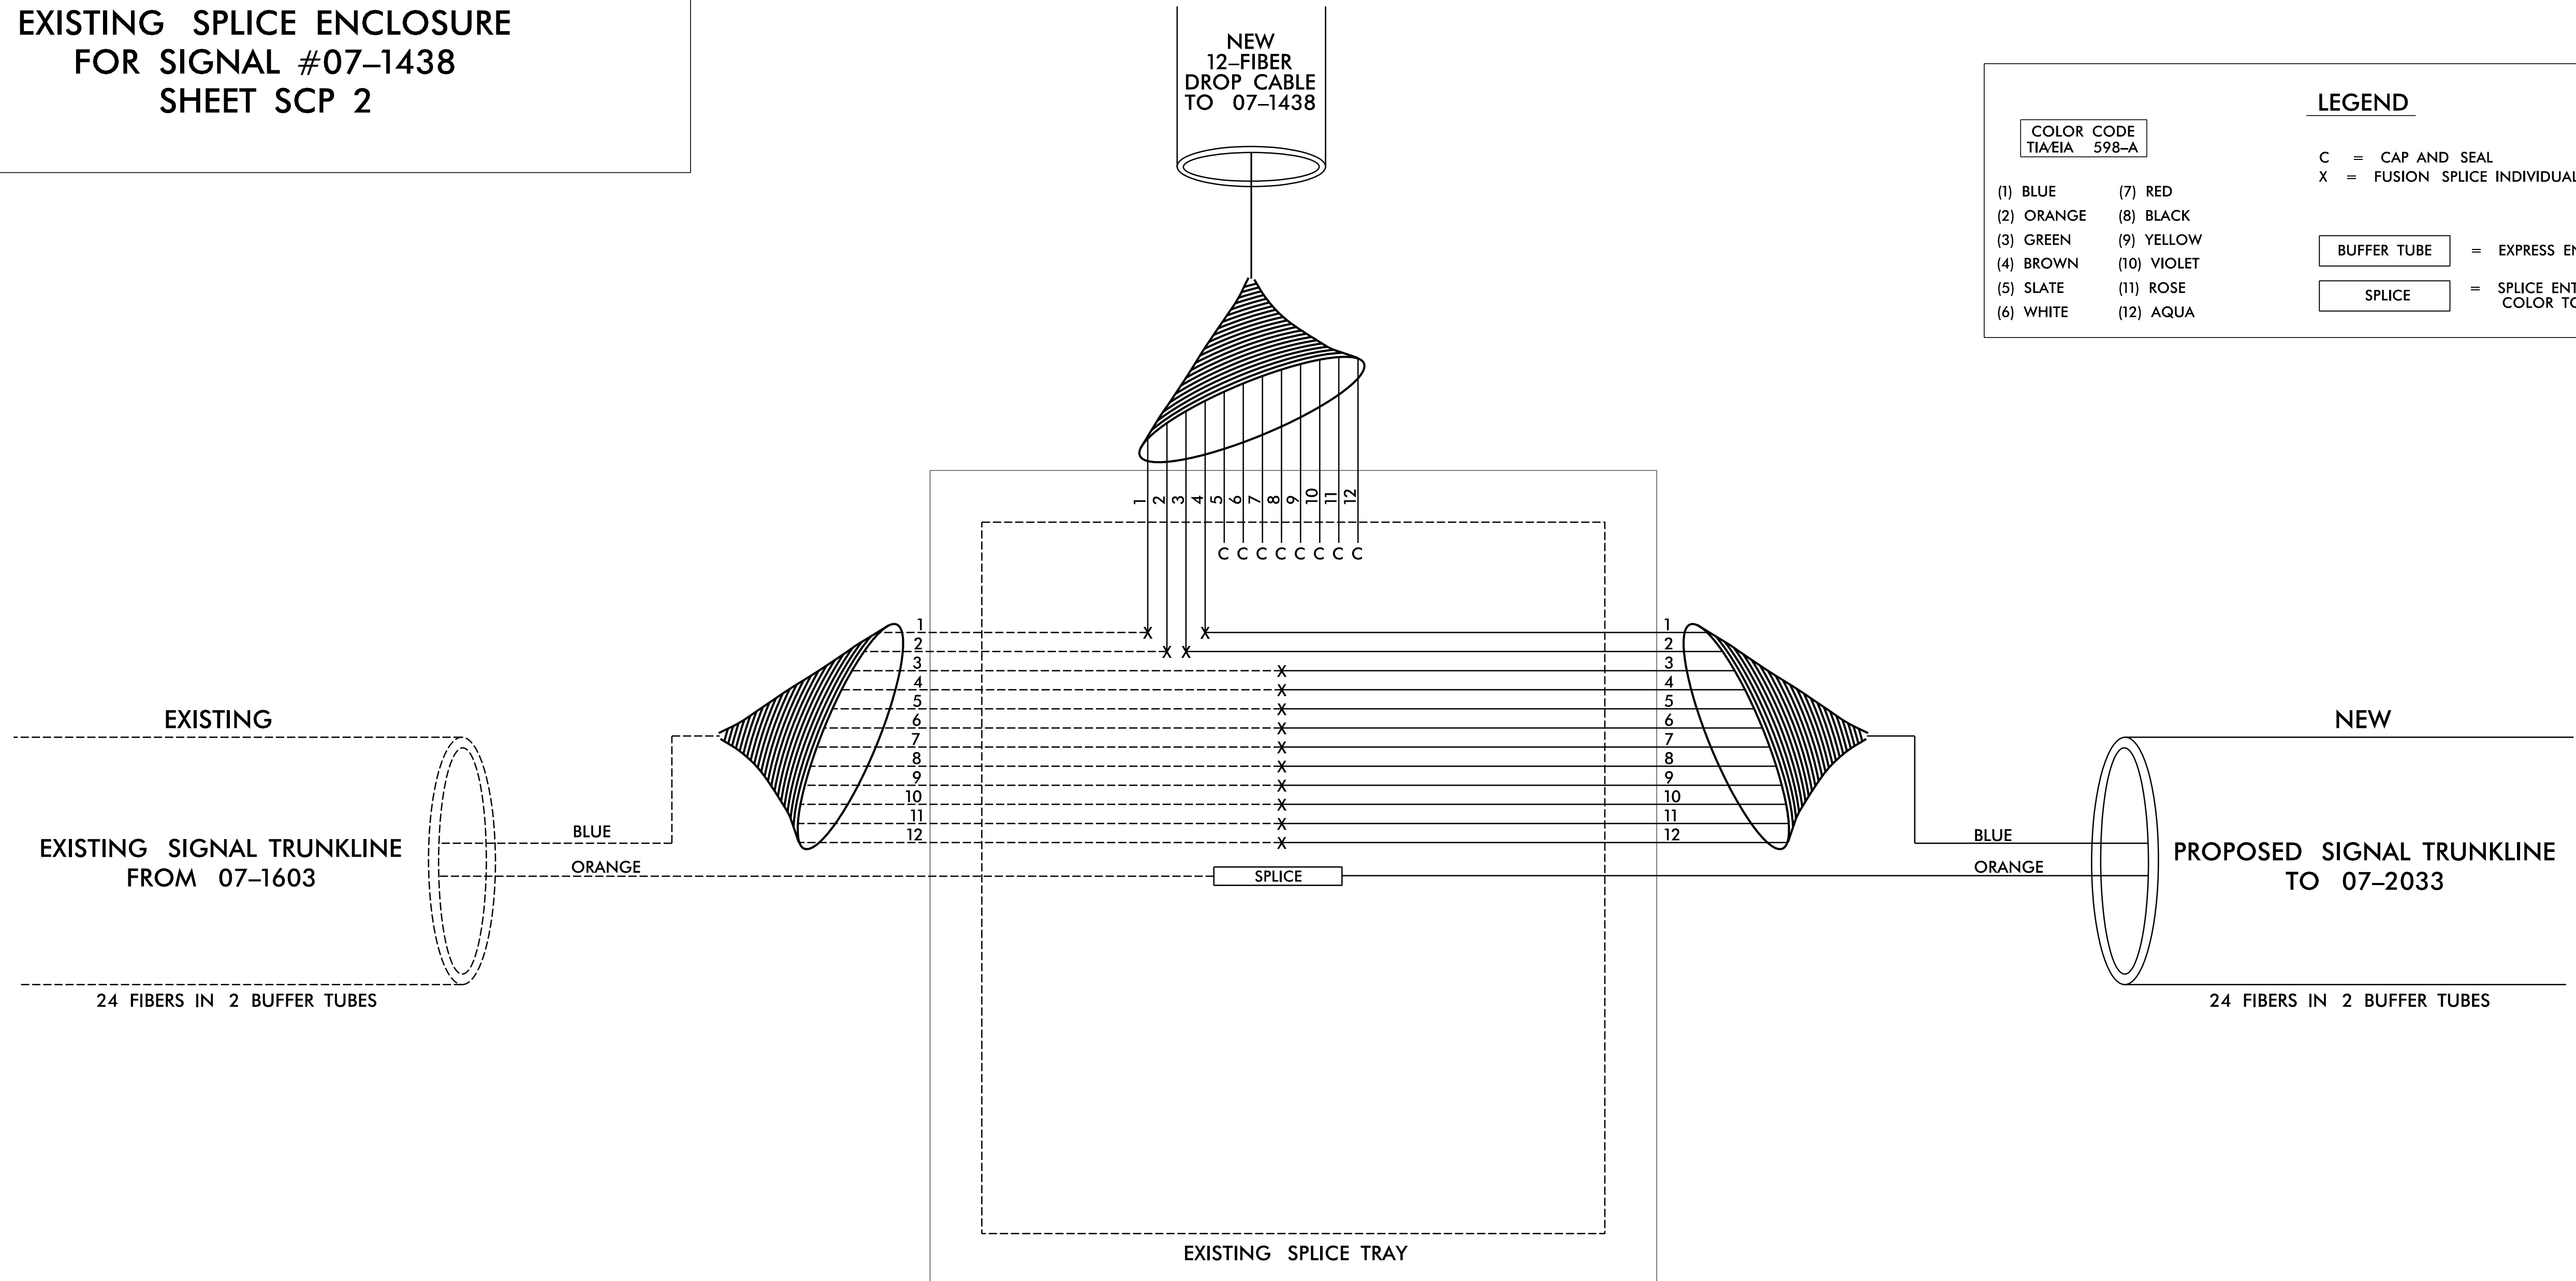

- NOTES:**
- FIBER INTERCONNECT CENTER RACKS ARE SCHEMATIC ONLY, ACTUAL EQUIPMENT FORM MAY VARY.
 - UNUSED FIBERS LEFT COILED AND STORED IN SPLICE TRAY.
 - UNUSED BUFFER TUBES LEFT COILED AND STORED IN SPLICE TRAY.
 - ETHERNET SWITCH TERMINATION CONFIGURATIONS ARE GENERIC. CONTRACTOR IS RESPONSIBLE FOR DETERMINING /ENSURING PROPER TERMINATION.
 - INCLUDE ON THE COVER OF EACH SPLICE TRAY THE FOLLOWING:
(1) SPLICE
(2) DATE
(3) COMPANY NAME
(4) NAME OF INDIVIDUAL PERFORMING THE SPLICING
- PRIOR TO INSTALLING THE COVER ON THE SPLICE TRAY, TAKE A DIGITAL PHOTOGRAPH SHOWING THE SPLICE TRAY AND INFORMATION SHOWN ABOVE (1-4) AND SUBMIT PHOTOGRAPH ALONG WITH OTRD TEST RESULTS TO THE ENGINEER.

TMP PHASE I

Prepared for the Offices of:

SEAL
NORTH CAROLINA PROFESSIONAL ENGINEER
SEAL 056142
W. ENGINEER
PORTER JONES

Division 07 Guilford County High Point

PLAN DATE: August 2024 REVIEWED BY: D.T. Sears

PREPARED BY: A.C. Norman REVIEWED BY:

REVISIONS	INIT.	DATE

DocuSigned by:
Porter Jones
8/22/2024

CADD Filename:

RK&K

P: (919) 878-9560
8801 Six Forks Road, Forum 1, Suite 700
Raleigh, North Carolina 27615-3960
NC License No. F-0112

Engineers | Construction Managers | Planners | Scientists
www.rkk.com

Responsive People | Creative Solutions

8/22/2024 R:\Projects\cns\gn\is\4015a\SCP\4015a_SCP_Sp1\cable01.ris.dgn wplones