




FIBER OPTIC CABLE

EXISTING SPLICE ENCLOSURE
NORTH OF GALLIMORE
DAIRY ROAD ON NC 68
SHEET SCP 2

COLOR CODE TIA/EIA 598-A		LEGEND	
(1) BLUE	(7) RED	C = CAP AND SEAL	
(2) ORANGE	(8) BLACK	X = FUSION SPLICE INDIVIDUAL FIBER	
(3) GREEN	(9) YELLOW		
(4) BROWN	(10) VIOLET	 = EXPRESS ENTIRE BUFFER TUBE	
(5) SLATE	(11) ROSE	 = SPLICE ENTIRE BUFFER TUBE COLOR TO COLOR	
(6) WHITE	(12) AQUA		

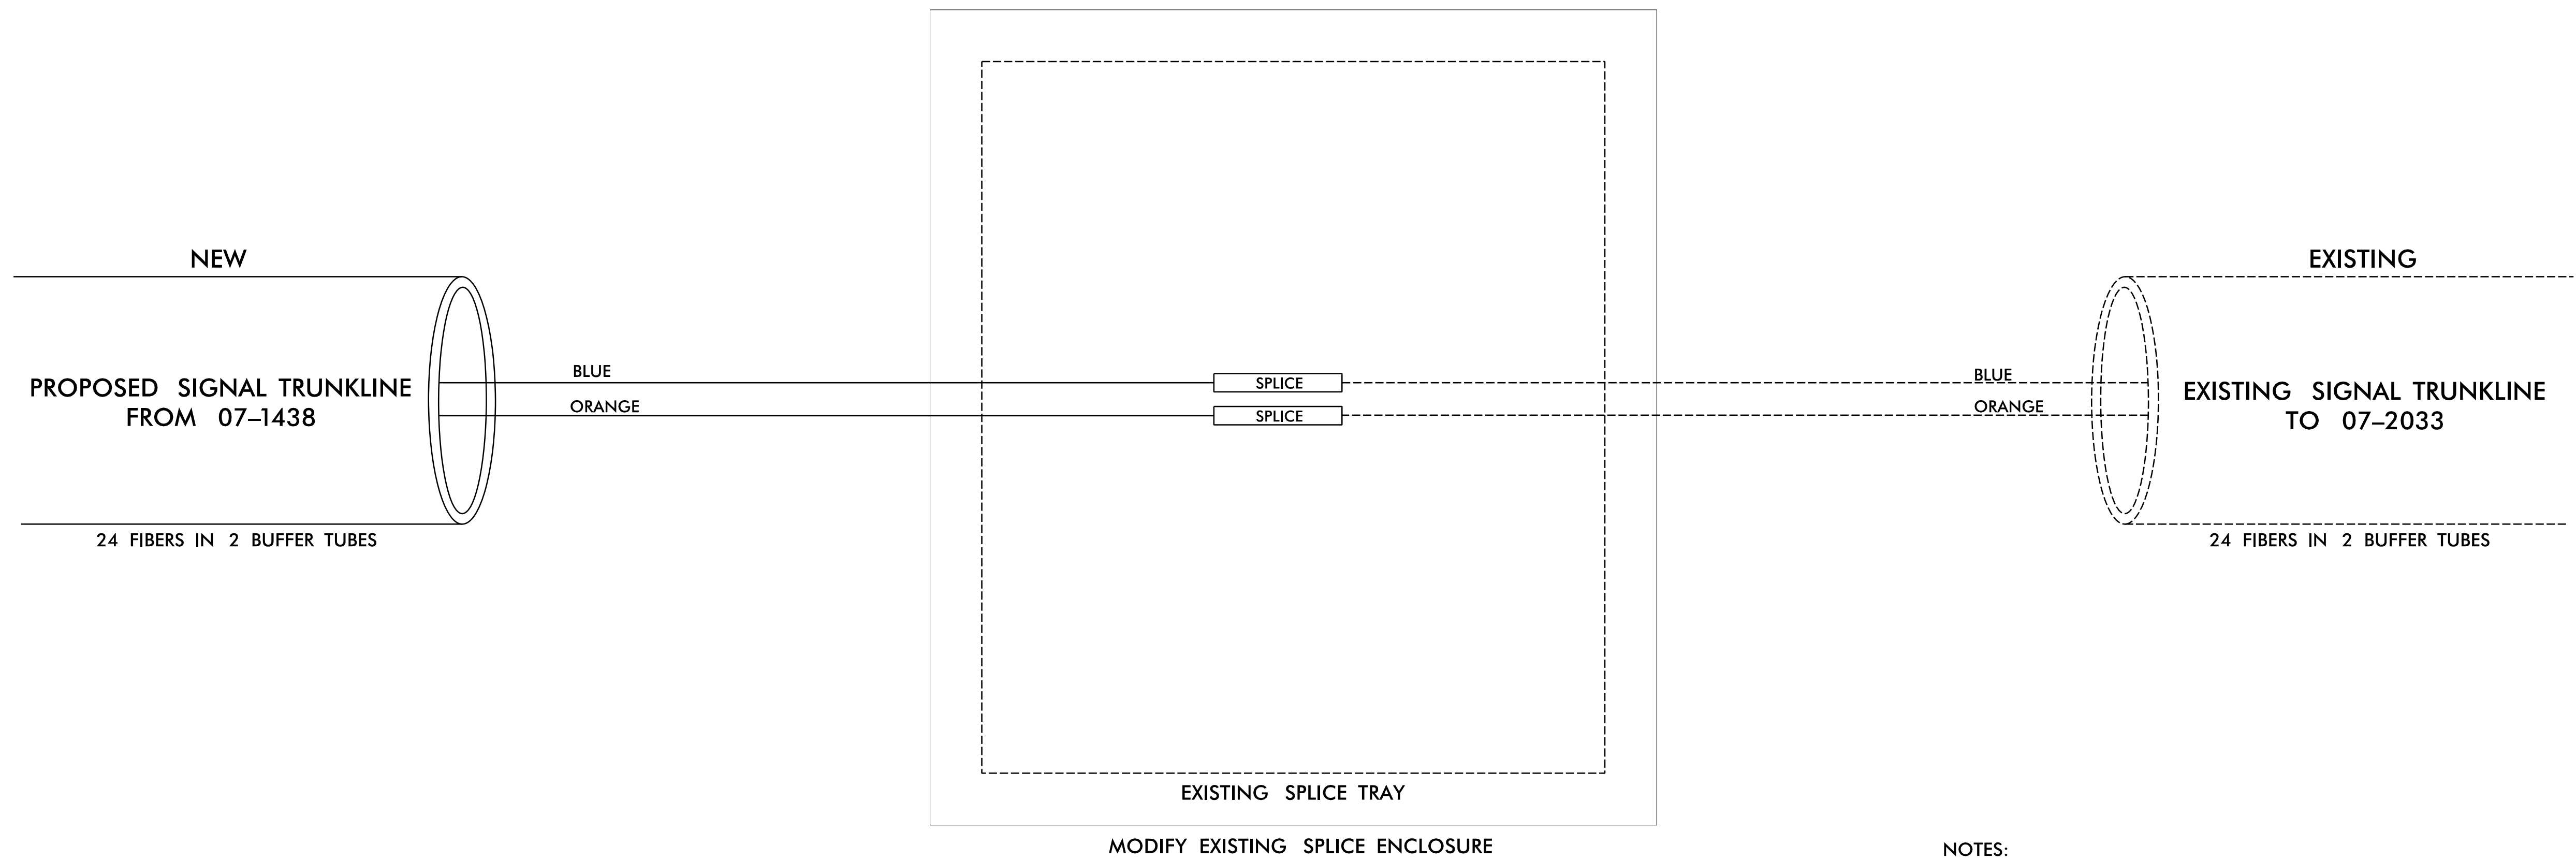


- NOTES:**
- FIBER INTERCONNECT CENTER RACKS ARE SCHEMATIC ONLY, ACTUAL EQUIPMENT FORM MAY VARY.
 - UNUSED FIBERS LEFT COILED AND STORED IN SPLICE TRAY.
 - UNUSED BUFFER TUBES LEFT COILED AND STORED IN SPLICE TRAY.
 - ETHERNET SWITCH TERMINATION CONFIGURATIONS ARE GENERIC. CONTRACTOR IS RESPONSIBLE FOR DETERMINING /ENSURING PROPER TERMINATION.
 - INCLUDE ON THE COVER OF EACH SPLICE TRAY THE FOLLOWING:
 - SPLICE
 - DATE
 - COMPANY NAME
 - NAME OF INDIVIDUAL PERFORMING THE SPLICING
- PRIOR TO INSTALLING THE COVER ON THE SPLICE TRAY, TAKE A DIGITAL PHOTOGRAPH SHOWING THE SPLICE TRAY AND INFORMATION SHOWN ABOVE (1-4) AND SUBMIT PHOTOGRAPH ALONG WITH OTDR TEST RESULTS TO THE ENGINEER.

8/22/2024
R:\Projects\4015A\4015A_SCP_7_Sp1\cadd\01\1.s.dgn
wpjones

RK&K
P: (919) 878-9560
8801 Six Forks Road, Forum 1, Suite 700
Raleigh, North Carolina 27615-3960
NC License No. F-0112

Engineers | Construction Managers | Planners | Scientists
www.rkk.com
Responsive People | Creative Solutions

TMP PHASE I

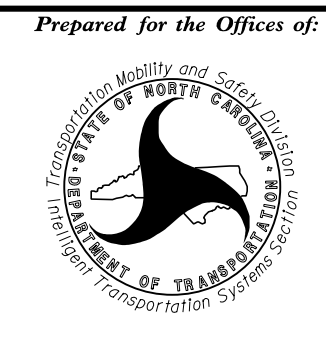Prepared for the Offices of:

 750 N. Greenfield Pkwy., Garner, NC 27529

SPLICE DETAILS

Division 07 Guilford County High Point
 PLAN DATE: August 2024 REVIEWED BY: D.T. Sears
 PREPARED BY: A.C. Norman REVIEWED BY:

REVISIONS	INIT.	DATE

SCALE: N/A

DOCUMENT NOT CONSIDERED FINAL UNLESS ALL SIGNATURES COMPLETED

SEAL
 NORTH CAROLINA PROFESSIONAL ENGINEER
 SEAL 056142
 W. PORTER JONES
 PORTER JONES ENGINEERS

DocuSigned by:
 Porter Jones
 8/22/2024
 SIGNATURE DATE
 CADD Filename: