

FIBER OPTIC CABLE

EXISTING SPLICE ENCLOSURE "S2"
NORTH OF AIRPARK RD
ON GALLIMORE DAIRY RD
SHEET SCP 5

COLOR CODE
TIA/EIA 598-A


(1) BLUE	(7) RED
(2) ORANGE	(8) BLACK
(3) GREEN	(9) YELLOW
(4) BROWN	(10) VIOLET
(5) SLATE	(11) ROSE
(6) WHITE	(12) AQUA

LEGEND

C = CAP AND SEAL
X = FUSION SPLICE INDIVIDUAL FIBER

BUFFER TUBE = EXPRESS ENTIRE BUFFER TUBE

SPLICE = SPLICE ENTIRE BUFFER TUBE COLOR TO COLOR

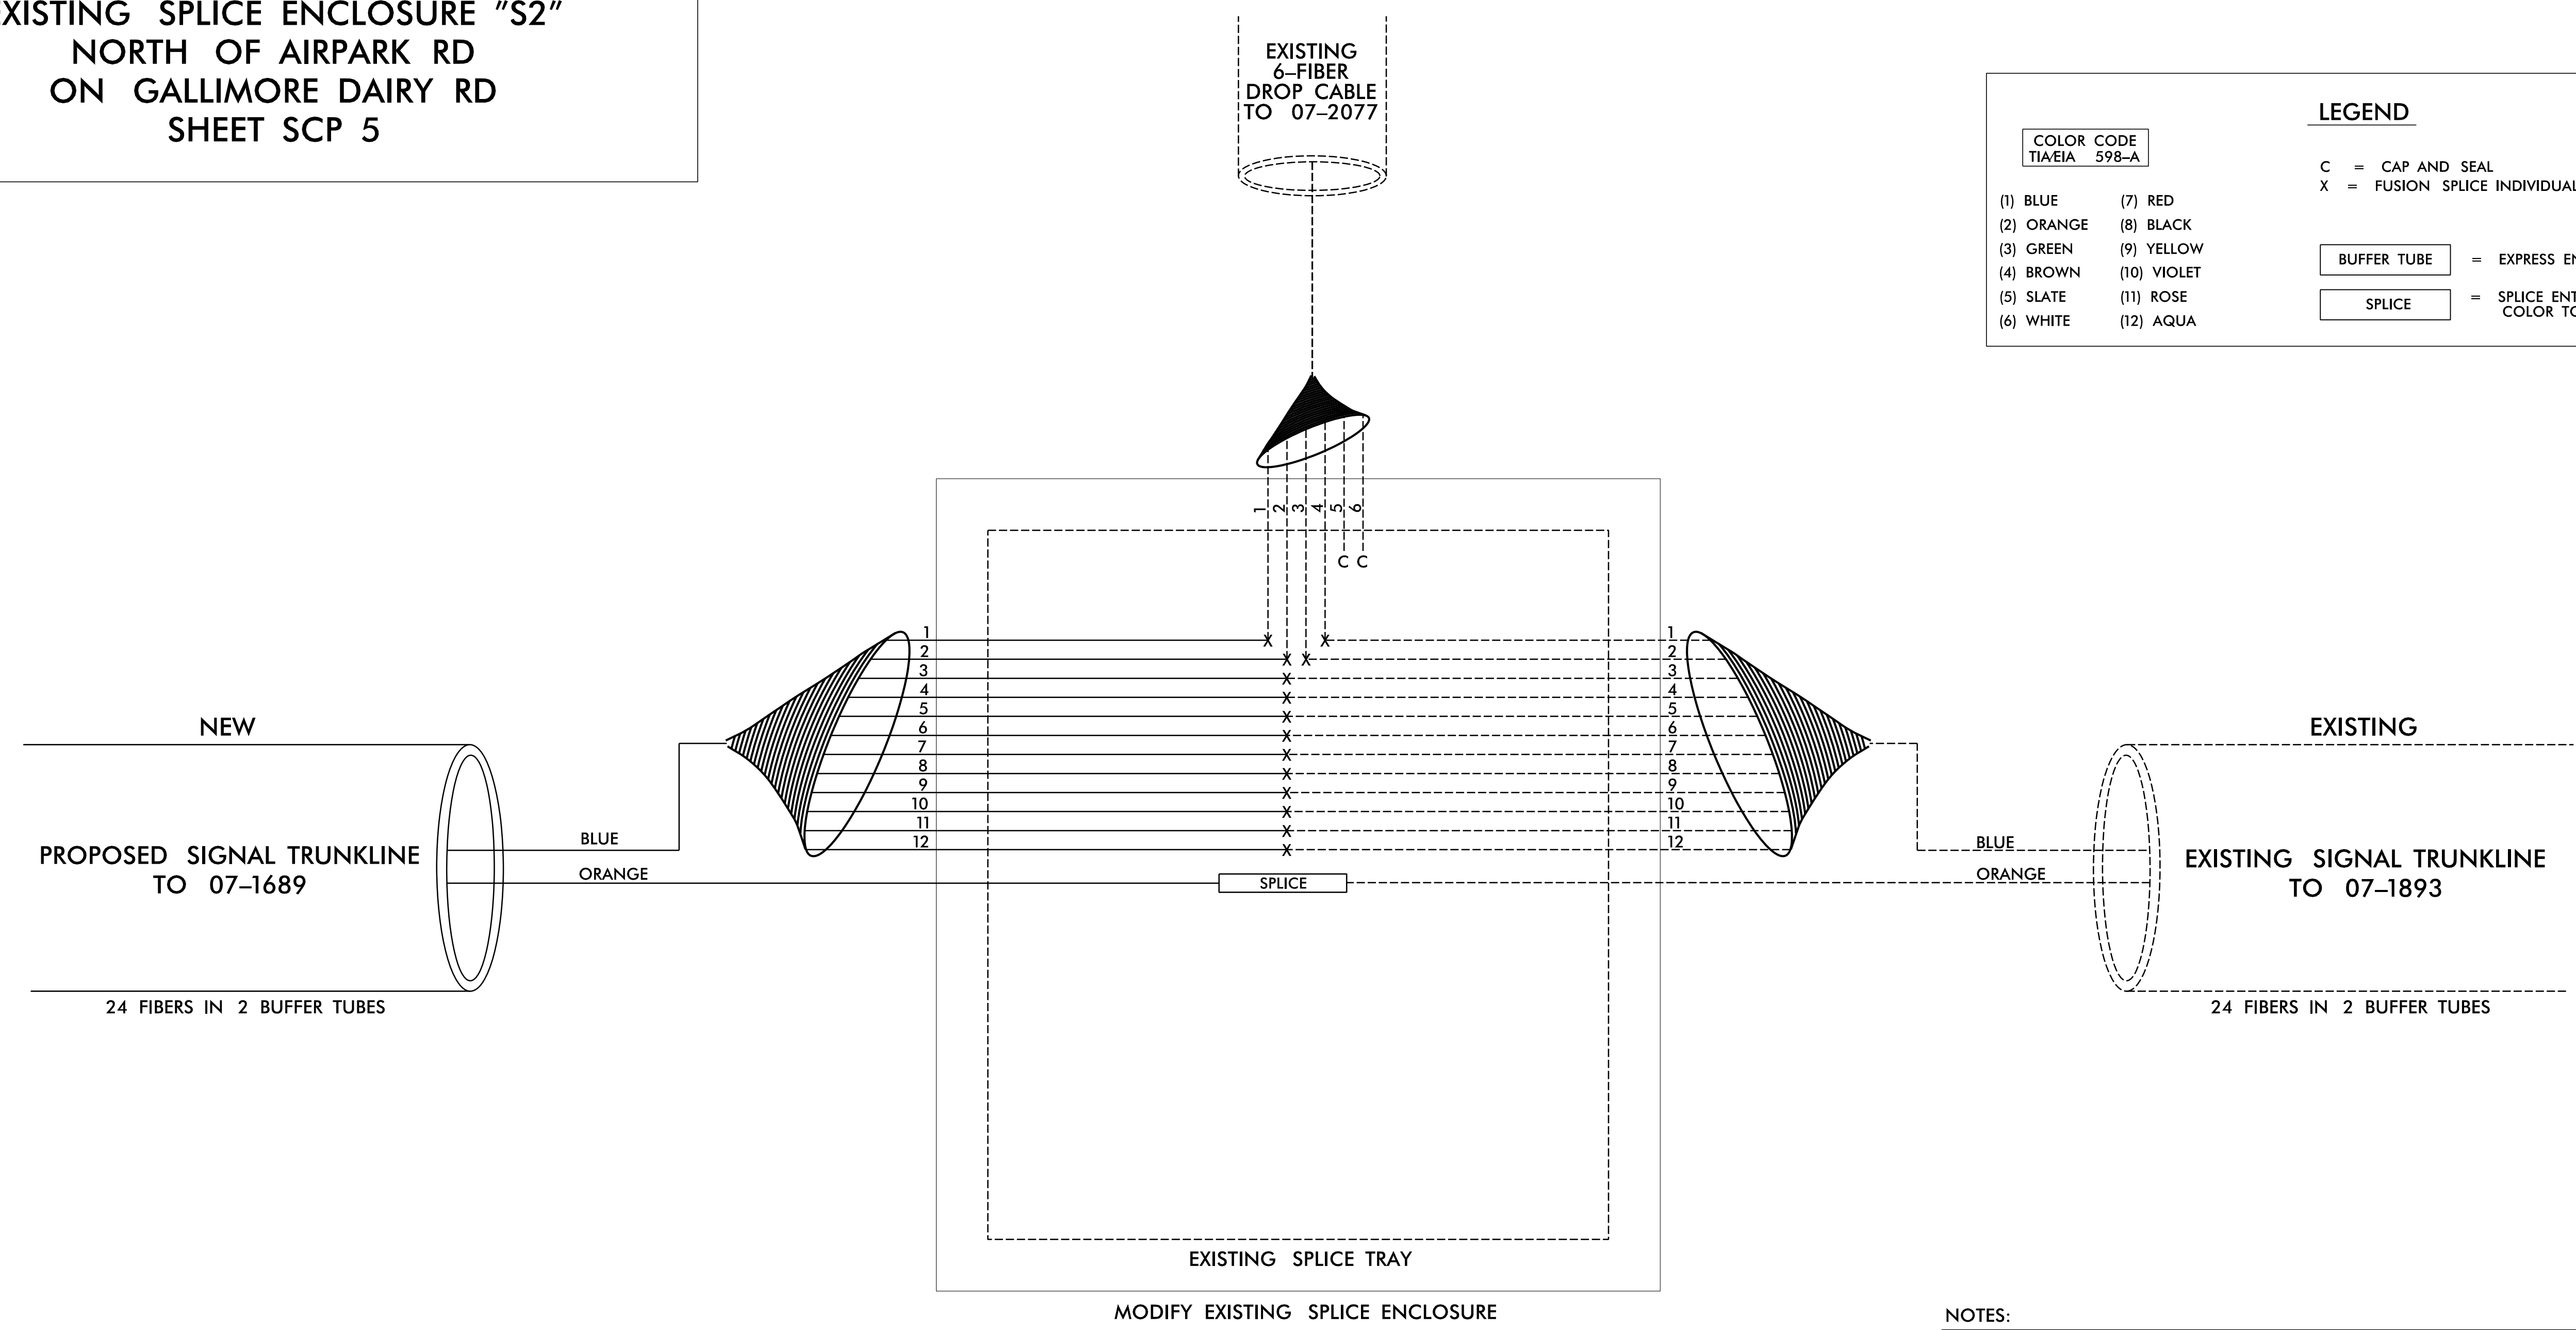


NOTES:

- FIBER INTERCONNECT CENTER RACKS ARE SCHEMATIC ONLY, ACTUAL EQUIPMENT FORM MAY VARY.
 - UNUSED FIBERS LEFT COILED AND STORED IN SPLICE TRAY.
 - UNUSED BUFFER TUBES LEFT COILED AND STORED IN SPLICE TRAY.
 - ETHERNET SWITCH TERMINATION CONFIGURATIONS ARE GENERIC. CONTRACTOR IS RESPONSIBLE FOR DETERMINING /ENSURING PROPER TERMINATION.
 - INCLUDE ON THE COVER OF EACH SPLICE TRAY THE FOLLOWING:
 - SPLICE
 - DATE
 - COMPANY NAME
 - NAME OF INDIVIDUAL PERFORMING THE SPLICING
- PRIOR TO INSTALLING THE COVER ON THE SPLICE TRAY, TAKE A DIGITAL PHOTOGRAPH SHOWING THE SPLICE TRAY AND INFORMATION SHOWN ABOVE (1-4) AND SUBMIT PHOTOGRAPH ALONG WITH OTDR TEST RESULTS TO THE ENGINEER.

TMP PHASE I

RK&K
P: (919) 878-9560
8801 Six Forks Road, Forum 1, Suite 700
Raleigh, North Carolina 27615-3960
NC License No. F-0112
www.rkk.com
Responsive People | Creative Solutions

Prepared for the Offices of:

 750 N. Greenfield Pkwy., Garner, NC 27529

SPLICE DETAILS

Division 07 Guilford County Greensboro
 PLAN DATE: August 2024 REVIEWED BY: D.T. Sears
 PREPARED BY: A.C. Norman REVIEWED BY:

REVISIONS	INIT.	DATE

SCALE: N/A

DOCUMENT NOT CONSIDERED FINAL UNLESS ALL SIGNATURES COMPLETED

SEAL
 NORTH CAROLINA PROFESSIONAL ENGINEER
 SEAL 056142
 W. PORTER JONES
 PORTER JONES
 DocuSigned by:
 Porter Jones
 8/22/2024
 SIGNATURE DATE
 CADD Filename:

8/22/2024
 R:\Projects\4015A\4015A_SCP_Sp1\cadd\01.dgn
 wplones