

T.I.P.: U-4015A

STATE OF NORTH CAROLINA  
DEPARTMENT OF TRANSPORTATION

SIGNING PLAN  
GUILFORD COUNTY

LOCATION: SR 1556 (GALLIMORE DAIRY RD.) FROM NC 68  
(LYNWOOD SMITH EXPY.) TO AIRPARK RD. IN GREENSBORO

ROADWAY STANDARD DRAWING

THE FOLLOWING ROADWAY STANDARDS AS APPEAR IN "ROADWAY STANDARD DRAWINGS" -  
PROJECT SERVICES UNIT - N.C. DEPARTMENT OF TRANSPORTATION - RALEIGH, N.C.,  
DATED JANUARY 2024 ARE APPLICABLE TO THIS PROJECT AND BY REFERENCE HEREBY ARE  
CONSIDERED A PART OF THESE PLANS:

STD. NO.	TITLE
904.10	ORIENTATION OF GROUND MOUNTED SIGNS
904.50	MOUNTING OF TYPE 'D', 'E' AND 'F' SIGNS ON 'U' CHANNEL POSTS

GENERAL NOTES

- SIGNS FURNISHED BY STATE (BUNN SIGN PLANT)
- CONFIRM IN WRITING AT LEAST 4 MONTHS IN ADVANCE, THE ACTUAL DATE THE DEPARTMENT FURNISHED SIGNS WILL BE REQUIRED.
- IF REMOVAL OR RELOCATION OF SIGNS ON PRIVATE STREET (NON-STATE MAINTAINED) IS REQUIRED DUE TO CONSTRUCTION, THE CONTRACTOR SHALL INFORM THE ENGINEER. THE WORK WILL BE COMPLETED BY OTHERS.
- WHEN NOT STATIONED OR DIMENSIONED ON PLANS, ALL 'E' AND 'F' SIGNS SHALL BE FIELD LOCATED BY THE ENGINEER
- ALL EXISTING SIGNS ON "U" CHANNEL POST WITHIN THE PROJECT LIMITS SHALL BE REMOVED AND DISPOSED OF UNLESS OTHERWISE NOTED ON PLANS.
- WHEN EXISTING SIGNS ARE REMOVED AND INSTALLED ON NEW SUPPORTS, THE RE-ERECTION SHALL IMMEDIATELY FOLLOW THE REMOVAL.
- THE BACKGROUND FOR TYPE E & F SIGNS SHALL BE TYPE C REFLECTIVE SHEETING.
- SEE ROADWAY PLANS FOR GUARD/GUIDE RAIL DETAILS.

SUMMARY OF QUANTITIES

ITEM NO.		ITEM DESCRIPTION	QUANTITY	UNIT
DESC. NO.	SECT. NO.			
4072000000	903	SUPPORTS, 3 LB STEEL U-CHANNEL	323	L.F.
4102000000	904	SIGN ERECTION, TYPE E	19	EA.
4116100000	904	SIGN ERECTION, RELOCATE SIGN TYPE D	2	EA.
4155000000	907	DISPOSAL OF SIGN SYSTEM, U-CHANNEL	8	EA.
4192000000	907	DISPOSAL OF SUPPORT, U-CHANNEL	2	EA.

INDEX


SHEET NO.	DESCRIPTION
SIGN-1	TITLE SHEET
SIGN-2	E SIGNS SHEET
SIGN-3-7	SIGN DETAIL SHEETS

PROJECT NOTES

- DISPOSAL OF SUPPORT, U-CHANNEL
- SIGN ERECTION, TYPE D, E, AND F
- SIGN ERECTION, RELOCATE SIGN TYPE D

PLAN PREPARED FOR: N.C.D.O.T. DIVISION 7

Dawn McPherson DIVISION TRAFFIC ENGINEER  
Kelvin Jordan SIGNING & DELINEATION REGIONAL ENGINEER

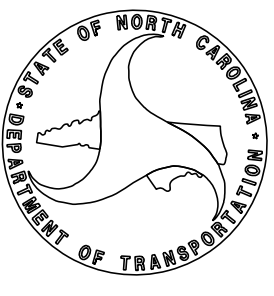

PLAN PREPARED BY: RK&K

David Sears, PE, PTOE Project Engineer  
Allen Tutt Sr. Designer



P: (919) 878-9560  
8601 Six Forks Road, Forum 1, Suite 700  
Raleigh, North Carolina 27615-3960  
NC License No. F-0112

Engineers | Construction Managers | Planners | Scientists  
www.rkk.com

Responsive People | Creative Solutions


\$SYTIME=\$  
\$DDN\$

PROJECT REFERENCE NO.	SHEET NO.
U-4015A	SIGN-1
APPROVED: <div>DocuSigned by: David J. Sears 09183F28E5741E 10/1/2024</div>	
DATE:	
SEAL	
<div>Seal of David T. Sears, Professional Engineer, North Carolina, Seal 044558</div>	
DOCUMENT NOT CONSIDERED FINAL UNLESS ALL SIGNATURES COMPLETED	

<div>401</div> QUANTITY REQ'D 1 <div><div><div>ONE WAY</div></div><div>48" X 18" R6-1L</div></div> <div>TWO "U" POSTS</div>						<div>402</div> QUANTITY REQ'D 2 <div><div><div><div></div><div></div></div></div><div>24" X 30" R4-7</div></div> <div>ONE "U" POST PER SIGN</div>						<div>403</div> QUANTITY REQ'D 4 <div><div><div>SPEED LIMIT 45</div></div><div>30" X 36" R2-1</div></div> <div>ONE "U" POST PER SIGN</div>						<div>404</div> QUANTITY REQ'D 2 <div><div><div>RIGHT LANE MUST TURN RIGHT</div></div><div>36" X 36" R3-7R</div></div> <div>ONE "U" POST PER SIGN</div>						<div>405</div> QUANTITY REQ'D 4 <div><div><div>CENTER LANE</div><div><div></div><div></div></div><div>ONLY</div></div><div>24" X 36" R3-9b</div></div> <div>ONE "U" POST PER SIGN</div>						<div>406</div> QUANTITY REQ'D 5 <div><div><div>STOP</div></div><div>36" X 36" R1-1</div></div> <div>ONE "U" POST PER SIGN</div>						<div>PROJECT REFERENCE NO.</div> <div>U-4015A</div> <div>SHEET NO.</div> <div>SIGN-2</div> <div>APPROVED:</div> <div><div>DocuSigned by:</div><div><div>David J. Seaks</div><div>069183F28E5741E...</div></div></div> <div>DATE:</div> <div>10/1/2024</div> <div>SEAL</div> <div><div><div>NORTH CAROLINA PROFESSIONAL SEAL 044558 ENGINEER DAVID T. SEAKS</div></div></div> <div>DOCUMENT NOT CONSIDERED FINAL UNLESS ALL SIGNATURES COMPLETED</div>					
<div>407</div> QUANTITY REQ'D 1 <div><div><div>YIELD</div></div><div>36"x36"x36" R1-2</div></div> <div>ONE "U" POST</div>	


PROJECT REFERENCE NO.  
U-4015A

SHEET NO.  
SIGN-3

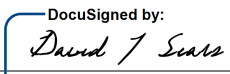
APPROVED: 

DATE: 10/1/2024

SEAL



DOCUMENT NOT CONSIDERED FINAL  
UNLESS ALL SIGNATURES COMPLETED

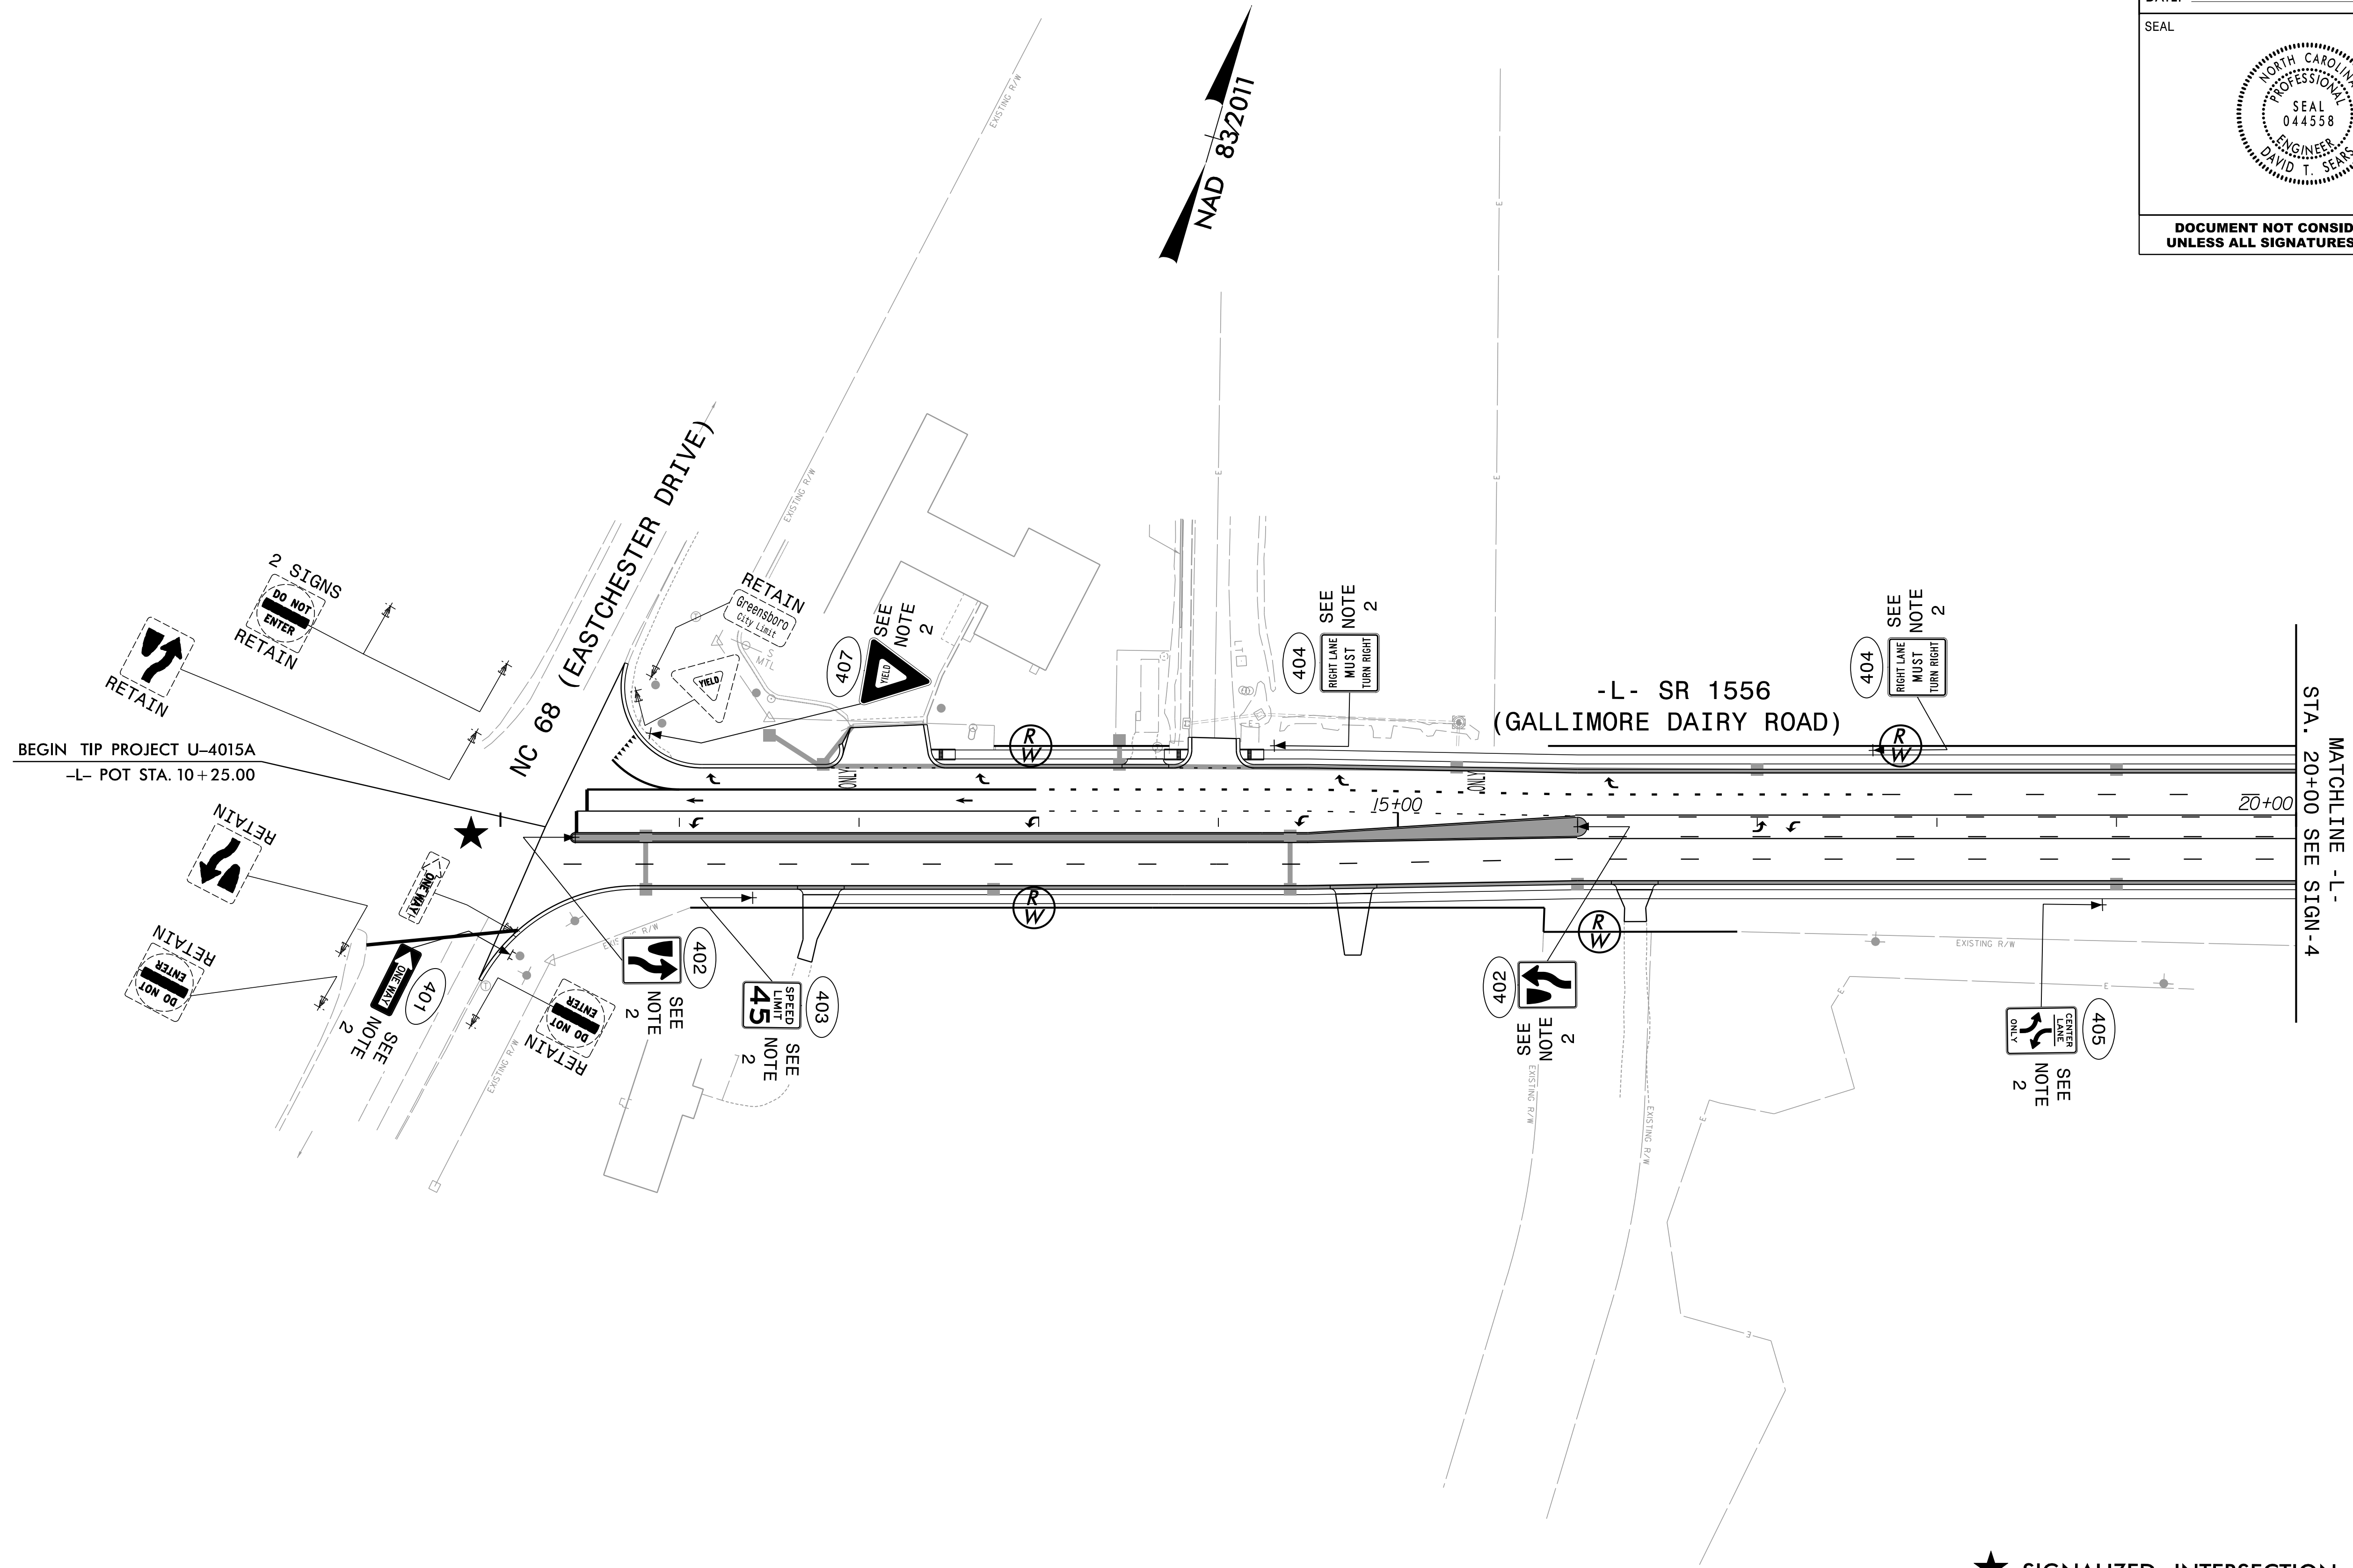

PROJECT NOTES

- DISPOSAL OF SUPPORT, U-CHANNEL
- SIGN ERECTION, TYPE D, E, AND F
- SIGN ERECTION, RELOCATE SIGN TYPE D

★ SIGNALIZED INTERSECTION

EXISTING & PROPOSED SIGNS





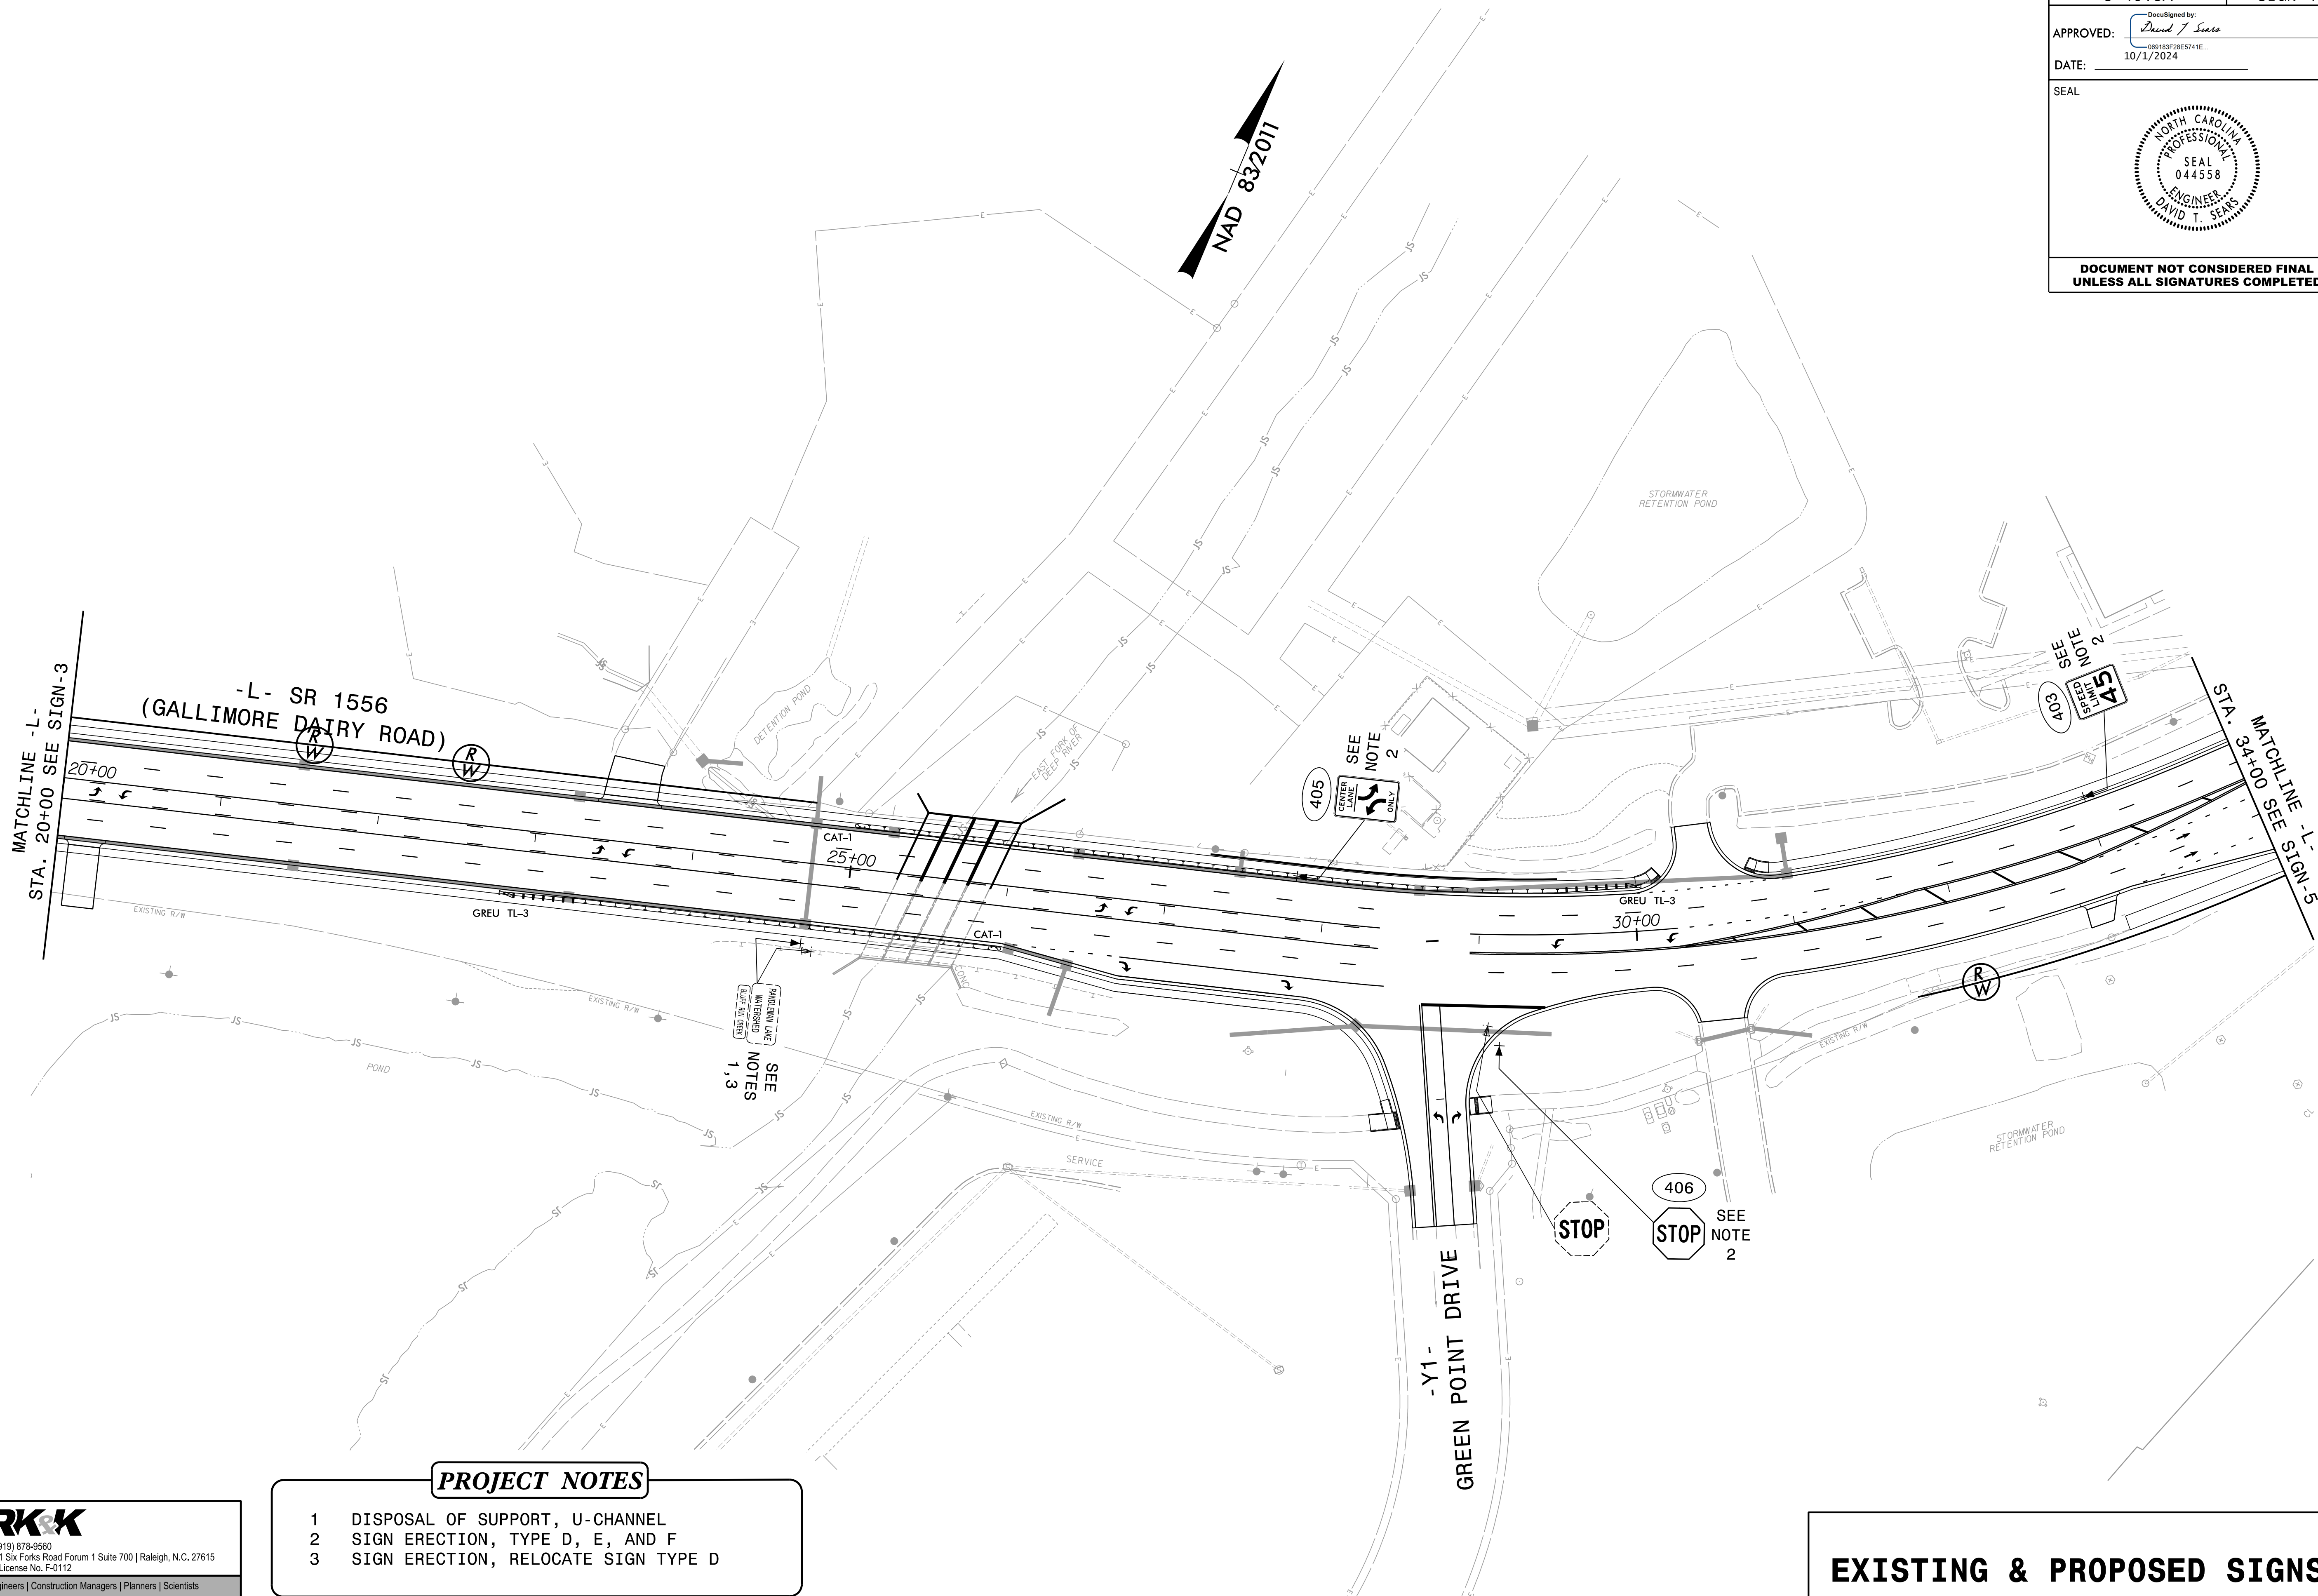
P: (919) 878-9560  
8601 Six Forks Road Forum 1 Suite 700 | Raleigh, N.C. 27615  
NC License No. F-0112

Engineers | Construction Managers | Planners | Scientists  
www.rkk.com

Responsive People | Creative Solutions

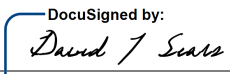

PROJECT REFERENCE NO.	SHEET NO.
U-4015A	SIGN-4
APPROVED:  009183F28E5741E...	
DATE: 10/1/2024	
SEAL	
	
DOCUMENT NOT CONSIDERED FINAL UNLESS ALL SIGNATURES COMPLETED	



**PROJECT NOTES**

- 1 DISPOSAL OF SUPPORT, U-CHANNEL
- 2 SIGN ERECTION, TYPE D, E, AND F
- 3 SIGN ERECTION, RELOCATE SIGN TYPE D

**EXISTING & PROPOSED SIGNS**




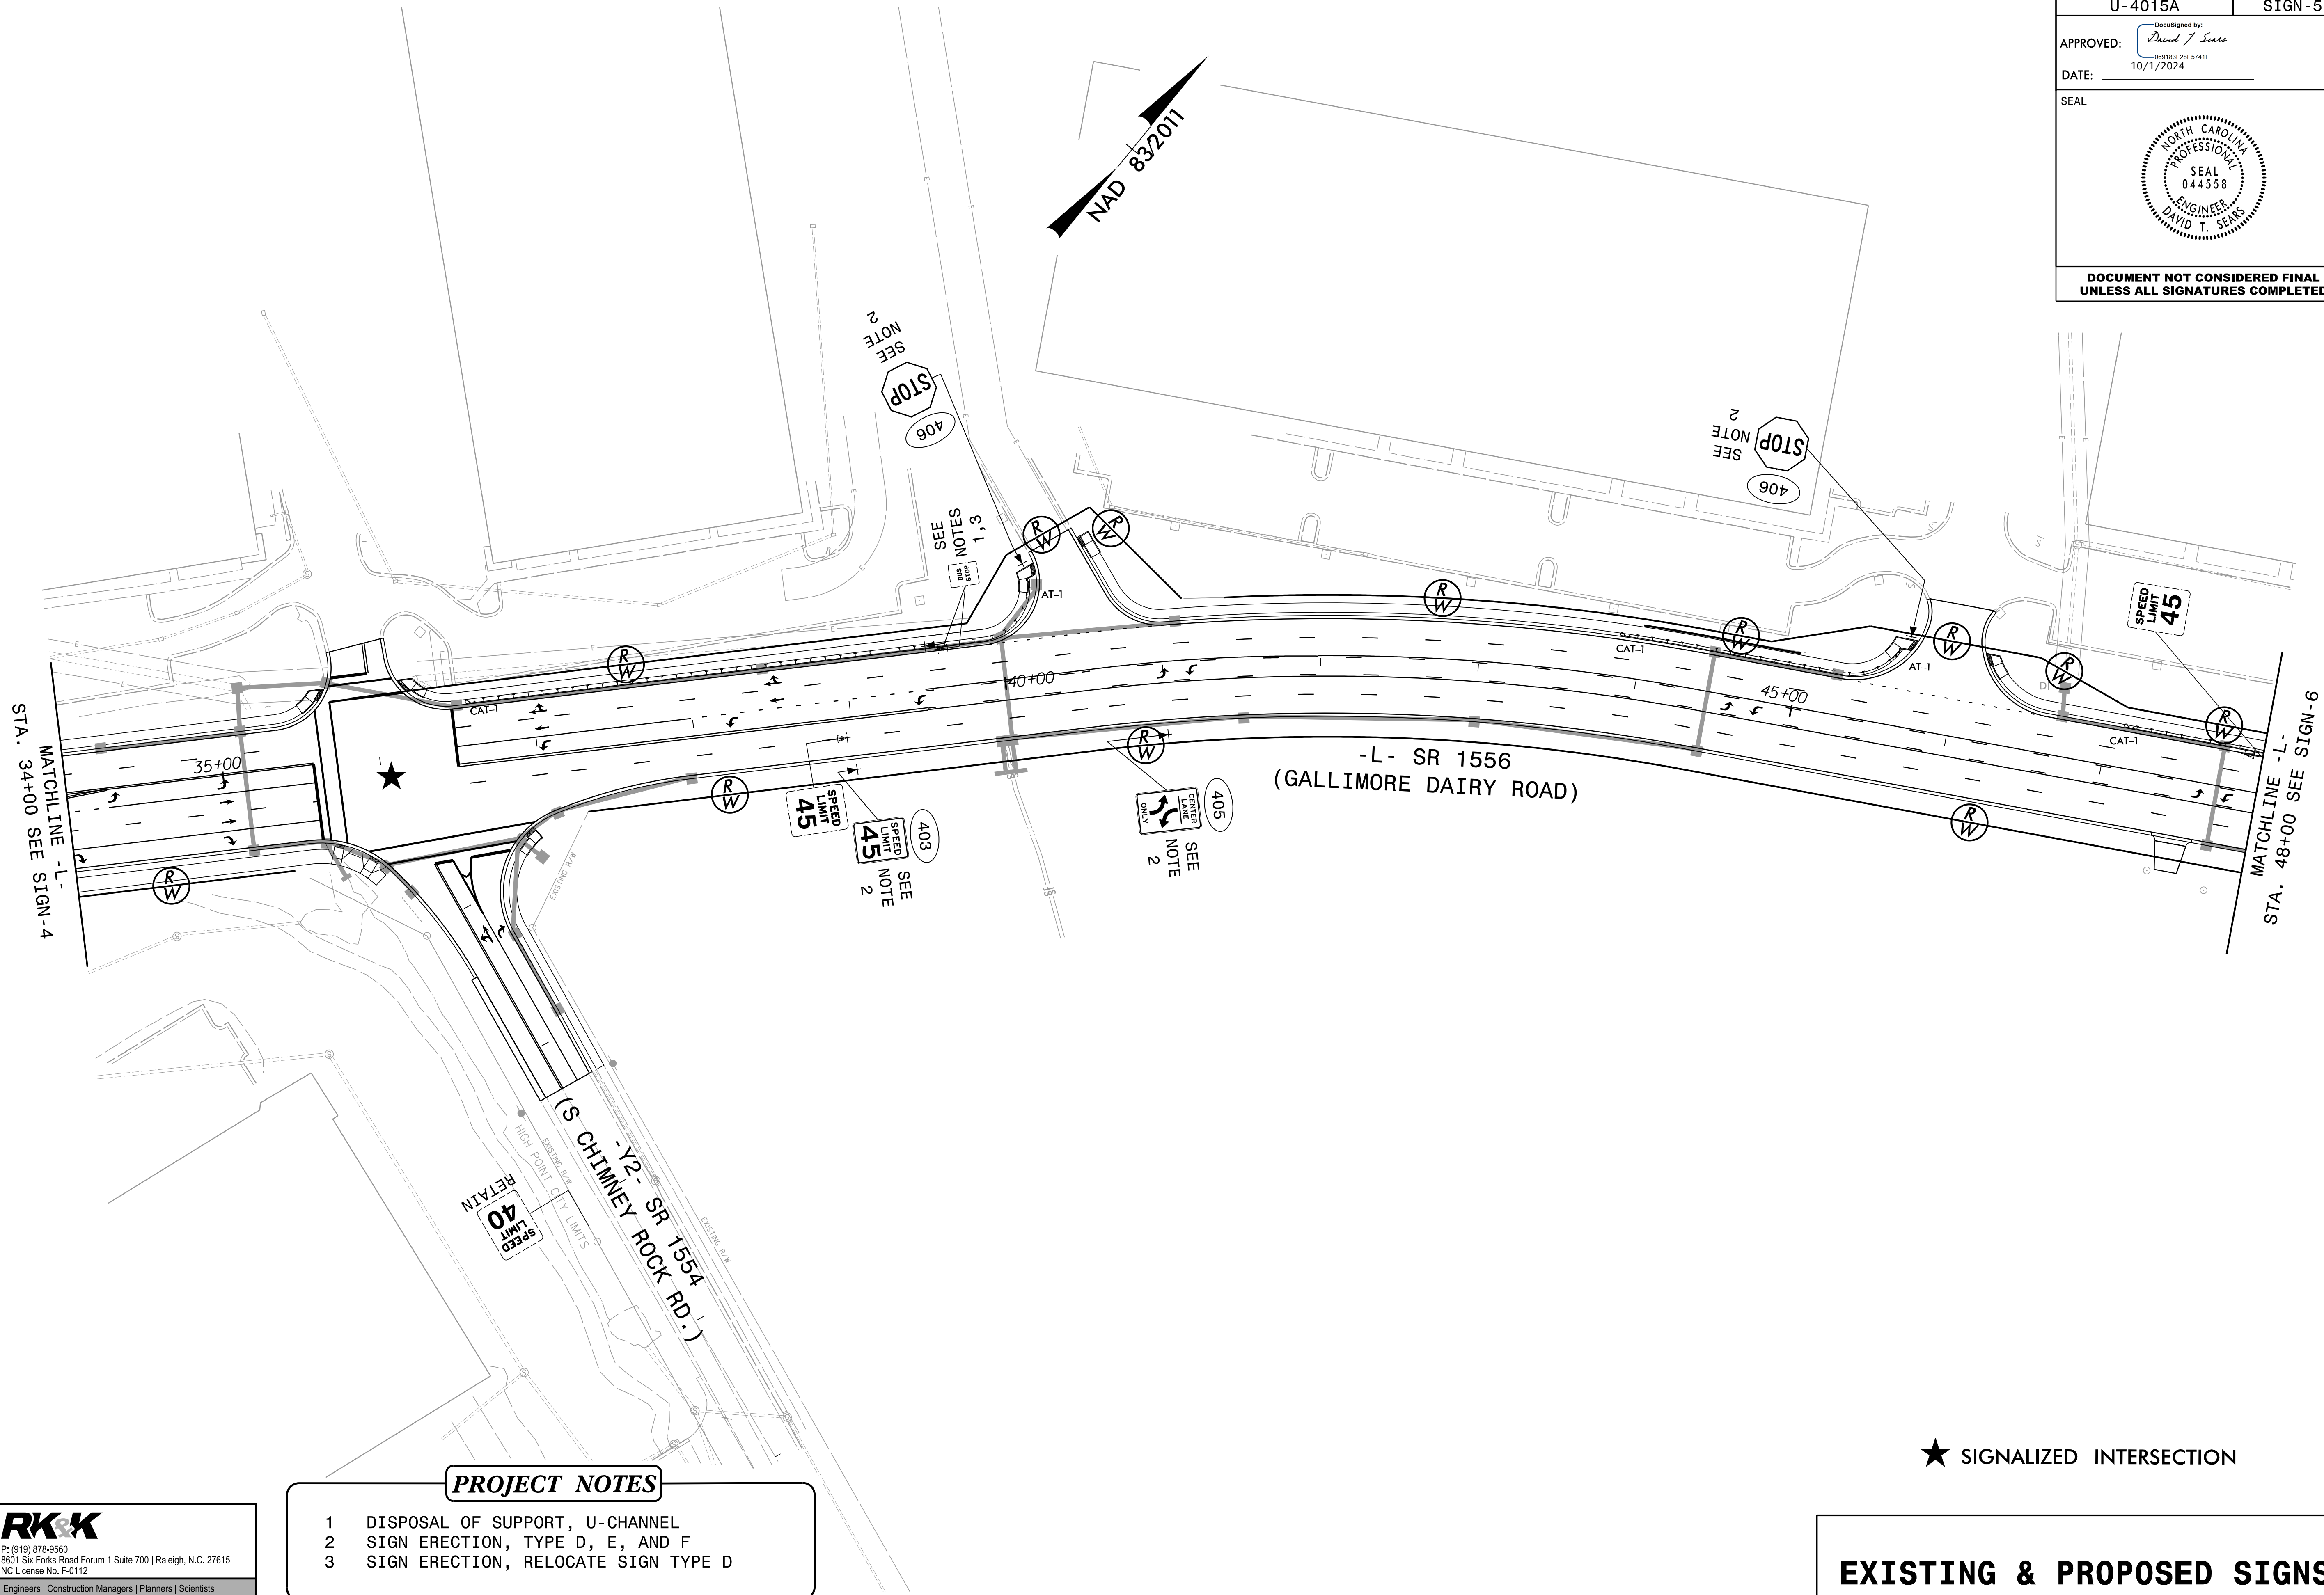
P: (919) 878-9560  
8601 Six Forks Road Forum 1 Suite 700 | Raleigh, N.C. 27615  
NC License No. F-0112

Engineers | Construction Managers | Planners | Scientists  
www.rkk.com

Responsive People | Creative Solutions



PROJECT REFERENCE NO.	SHEET NO.
U-4015A	SIGN-5
APPROVED: <i>David T. Seaks</i> 10/1/2024	
DATE: 10/1/2024	
SEAL 	
DOCUMENT NOT CONSIDERED FINAL UNLESS ALL SIGNATURES COMPLETED	



**PROJECT NOTES**

- 1 DISPOSAL OF SUPPORT, U-CHANNEL
- 2 SIGN ERECTION, TYPE D, E, AND F
- 3 SIGN ERECTION, RELOCATE SIGN TYPE D

★ SIGNALIZED INTERSECTION

**EXISTING & PROPOSED SIGNS**





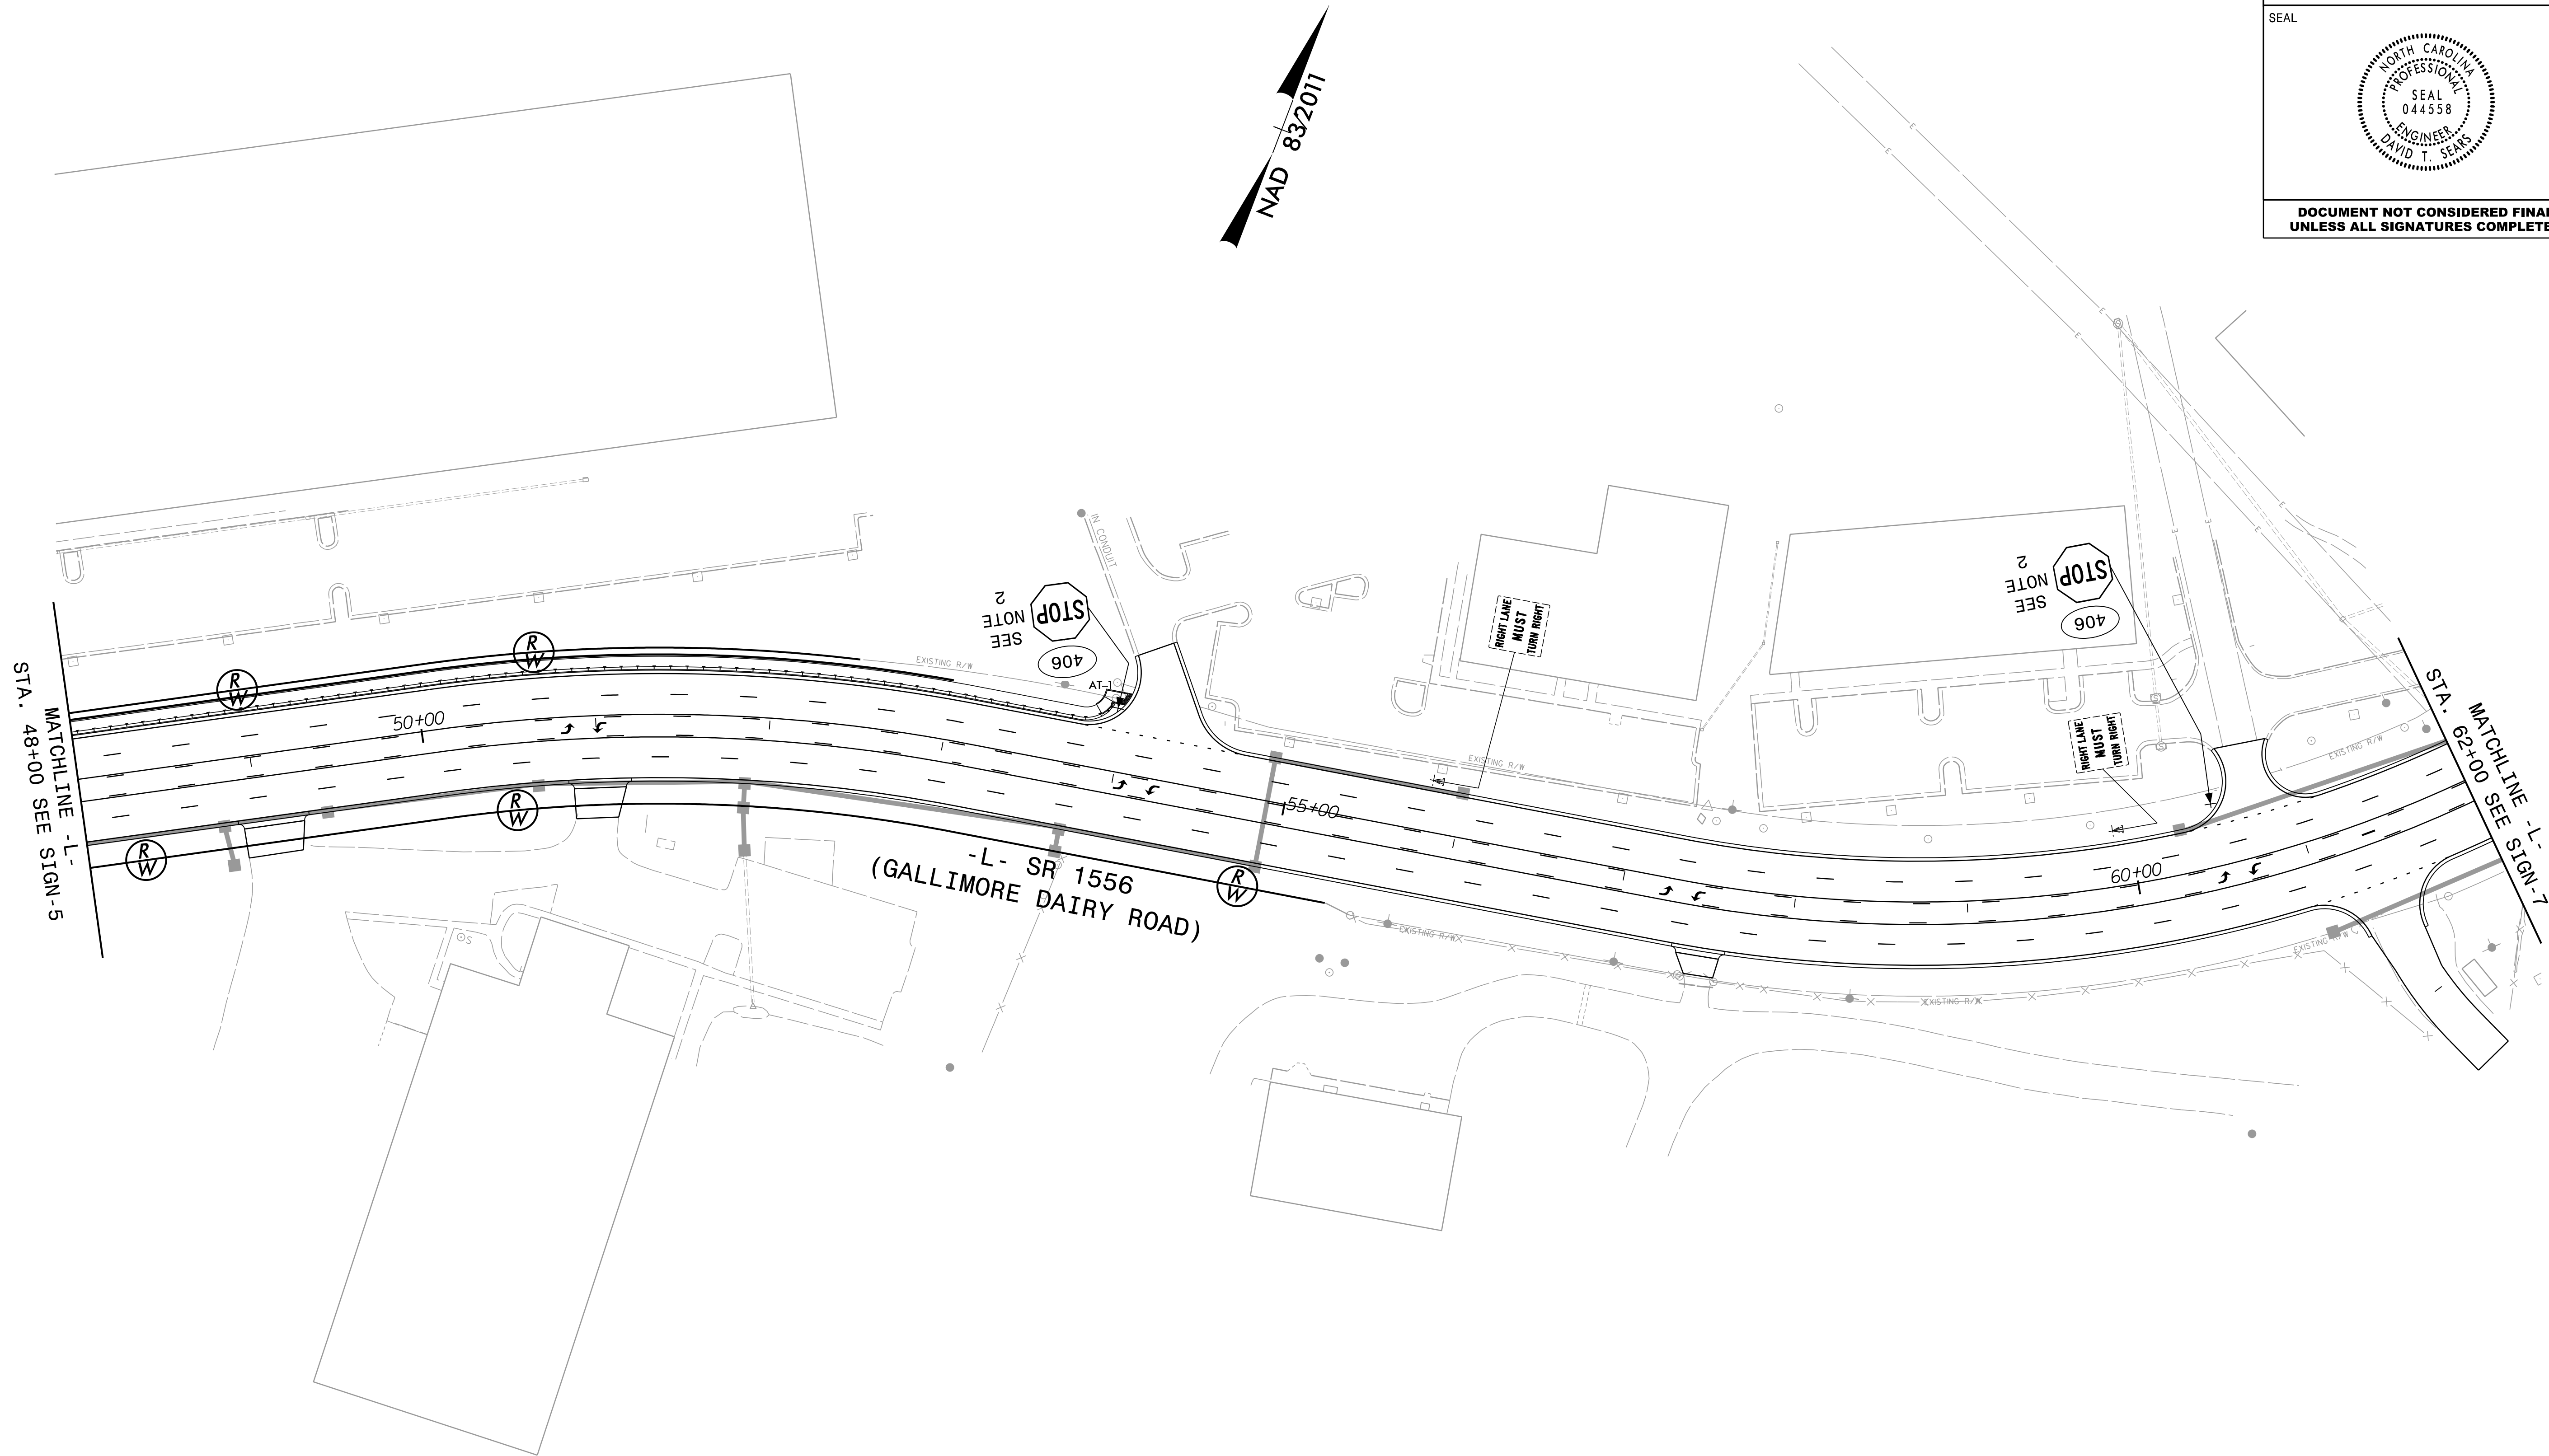
P: (919) 878-9560  
8601 Six Forks Road Forum 1 Suite 700 | Raleigh, N.C. 27615  
NC License No. F-0112

Engineers | Construction Managers | Planners | Scientists  
www.rkk.com

Responsive People | Creative Solutions

SYTIME-6  
LOGN-6

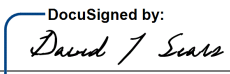PROJECT REFERENCE NO.	SHEET NO.
U-4015A	SIGN-6
APPROVED:  009183F28E5741E...	
DATE: 10/1/2024	
SEAL	
	
DOCUMENT NOT CONSIDERED FINAL UNLESS ALL SIGNATURES COMPLETED	



**PROJECT NOTES**

- 1 DISPOSAL OF SUPPORT, U-CHANNEL
- 2 SIGN ERECTION, TYPE D, E, AND F
- 3 SIGN ERECTION, RELOCATE SIGN TYPE D

**EXISTING & PROPOSED SIGNS**





P: (919) 878-9560  
8601 Six Forks Road Forum 1 Suite 700 | Raleigh, N.C. 27615  
NC License No. F-0112


Engineers | Construction Managers | Planners | Scientists  
www.rkk.com

Responsive People | Creative Solutions

SYTIME-6  
LOGN6

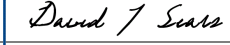

PROJECT REFERENCE NO.	SHEET NO.
U-4015A	SIGN-7
APPROVED:  009183F28E5741E...	
DATE: 10/1/2024	
SEAL	
	
DOCUMENT NOT CONSIDERED FINAL UNLESS ALL SIGNATURES COMPLETED	

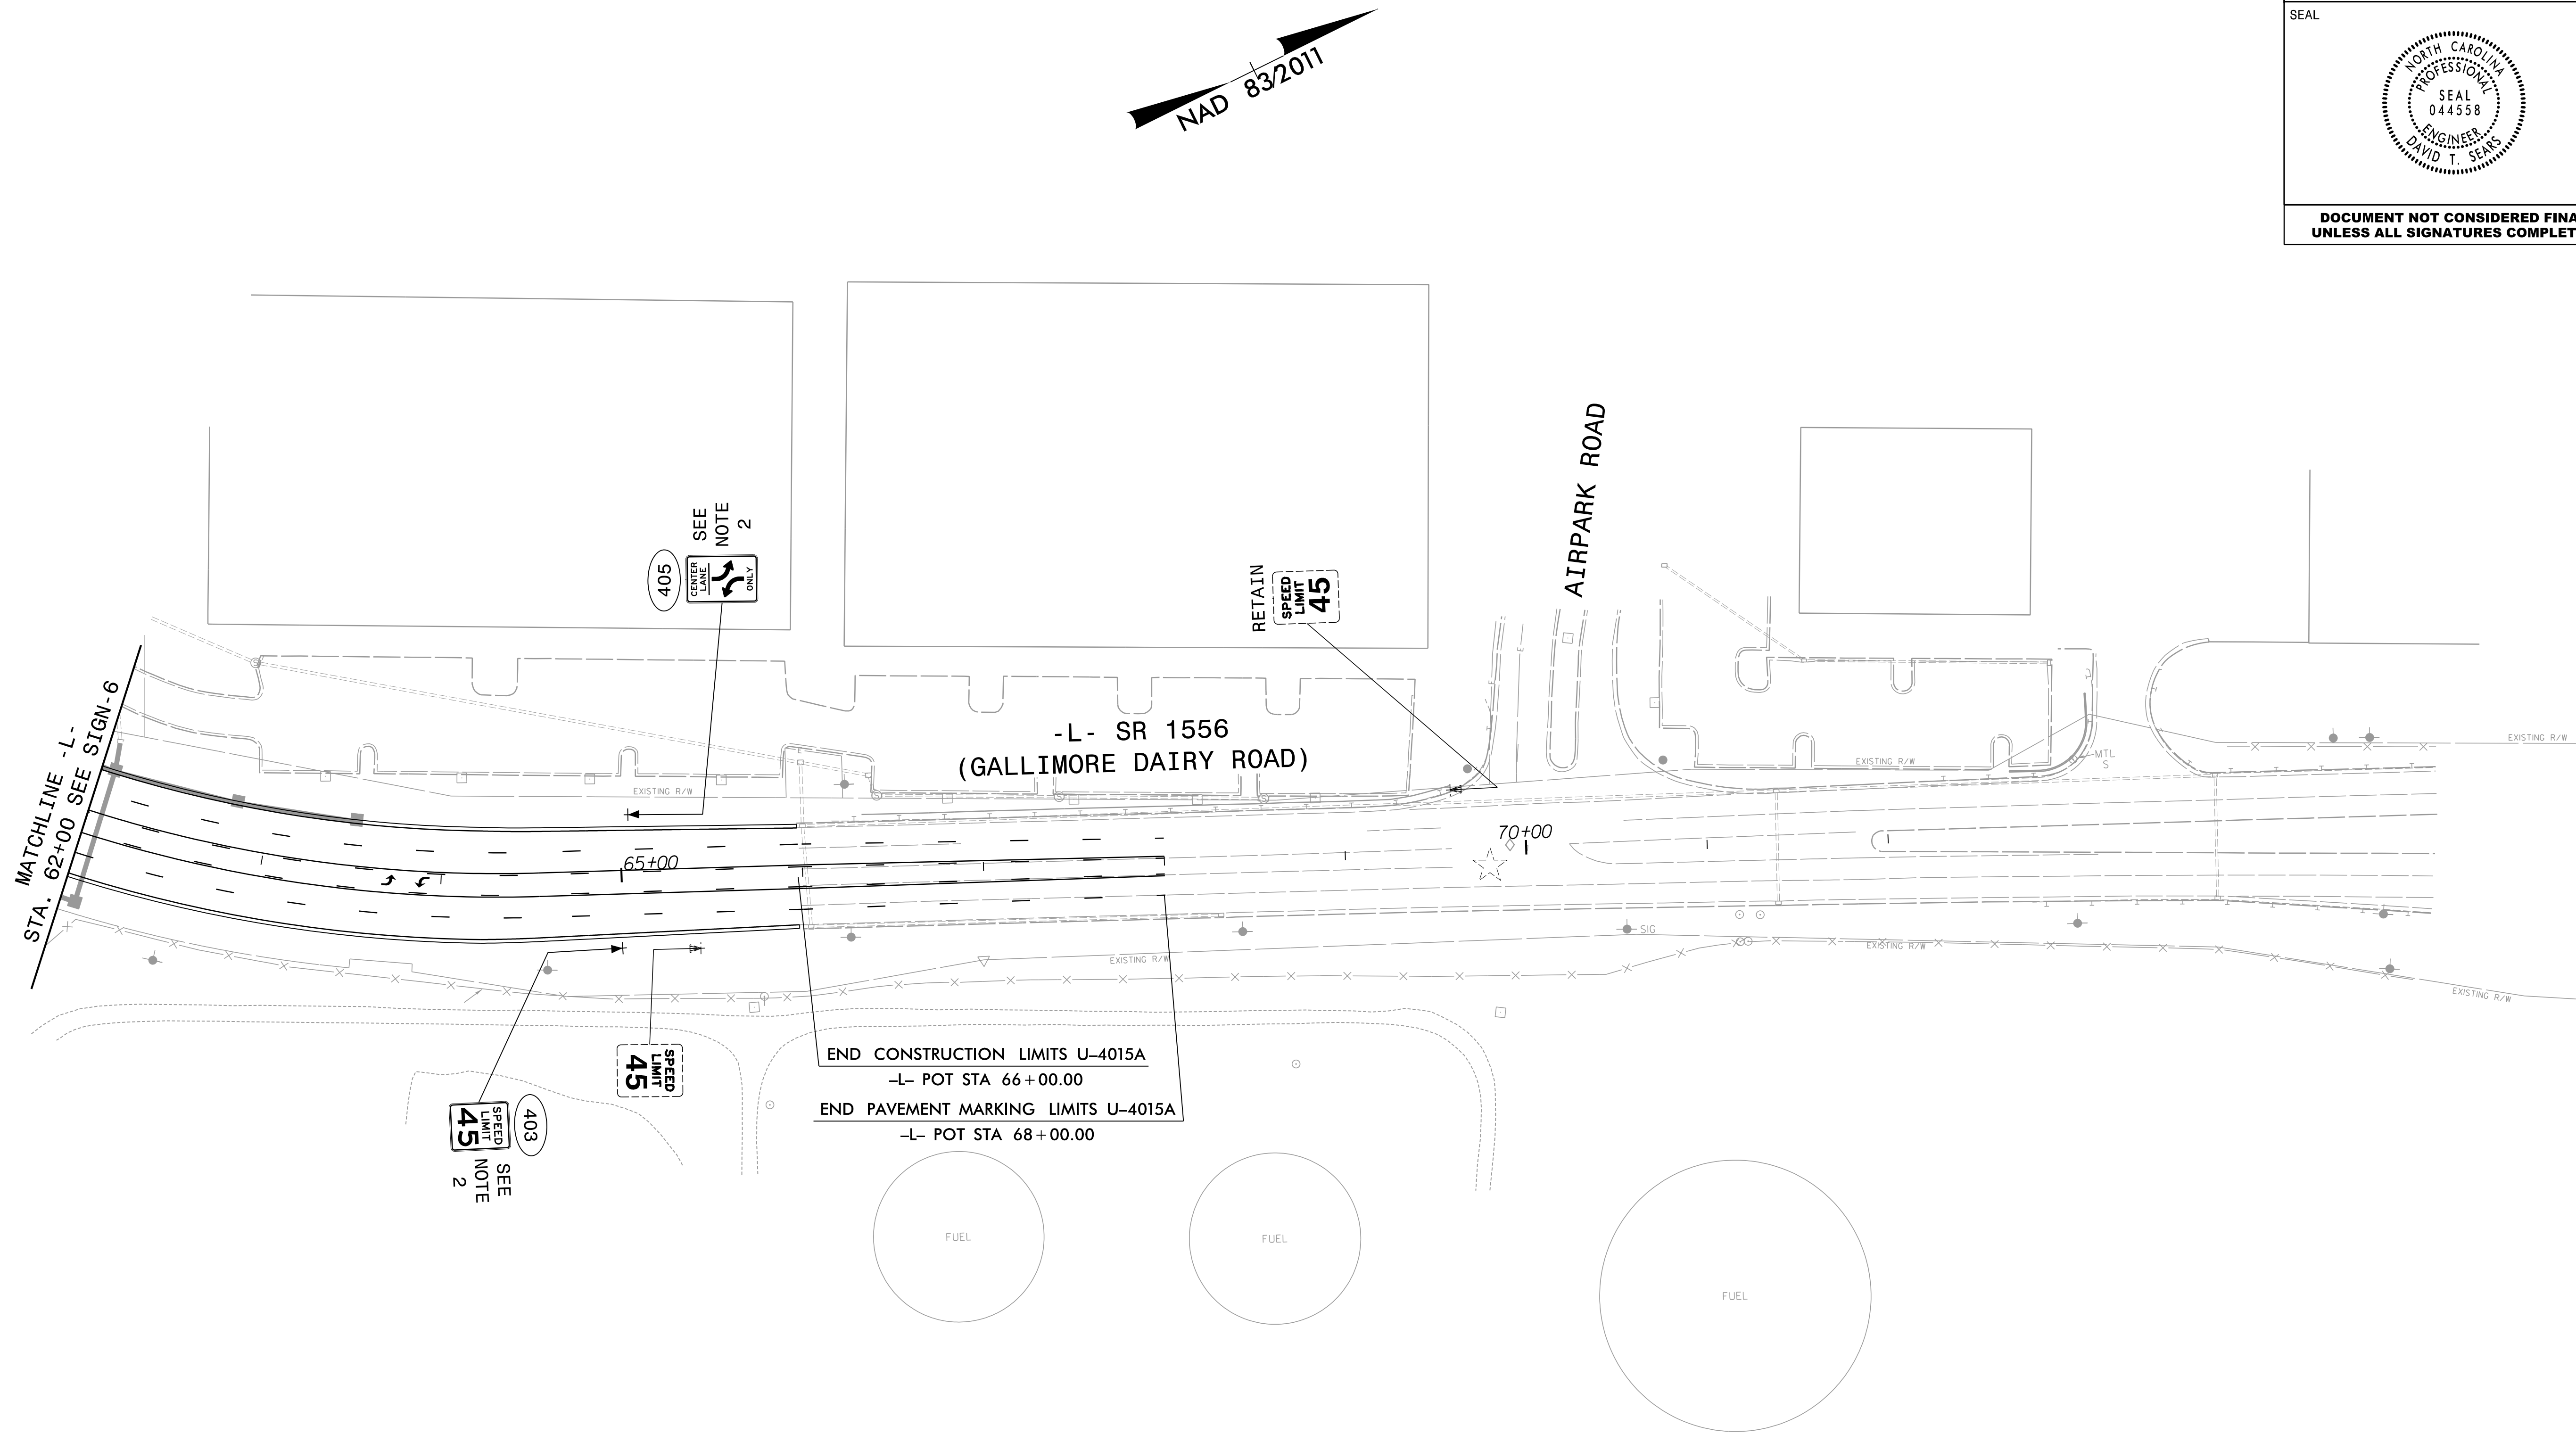

**PROJECT NOTES**

- 1 DISPOSAL OF SUPPORT, U-CHANNEL
- 2 SIGN ERECTION, TYPE D, E, AND F
- 3 SIGN ERECTION, RELOCATE SIGN TYPE D

★ EXISTING SIGNALIZED INTERSECTION

**EXISTING & PROPOSED SIGNS**



P: (919) 878-9560  
8601 Six Forks Road Forum 1 Suite 700 | Raleigh, N.C. 27615  
NC License No. F-0112

Engineers | Construction Managers | Planners | Scientists  
www.rkk.com

Responsive People | Creative Solutions