



NOTE: PLACE TEMPORARY ROCK SEDIMENT DAMS TYPE – B AND TEMPORARY ROCK SILT CHECKS TYPE – A AT DRAINAGE OUTLETS.

Kimley»Horn © 2023
4525 MAIN STREET, SUITE 1000
VIRGINIA BEACH, VA 23462

PROJECT REFERENCE NO.		SHEET NO.	
<i>R-5808</i>		<i>EC-4/CONST.4</i>	
ROADWAY DESIGN ENGINEER		HYDRAULICS ENGINEER	

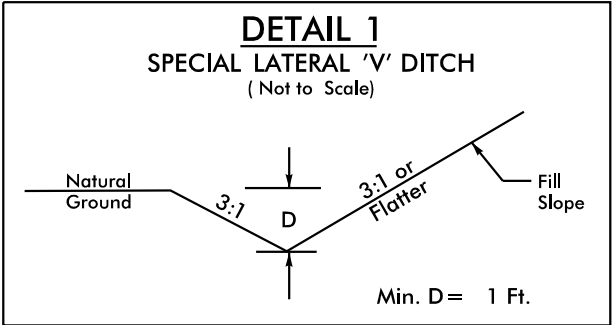

FROM STA. 18+00 TO STA. 21+00 -L- (LT)
FROM STA. 18+00 TO STA. 21+50 -L- (RT)

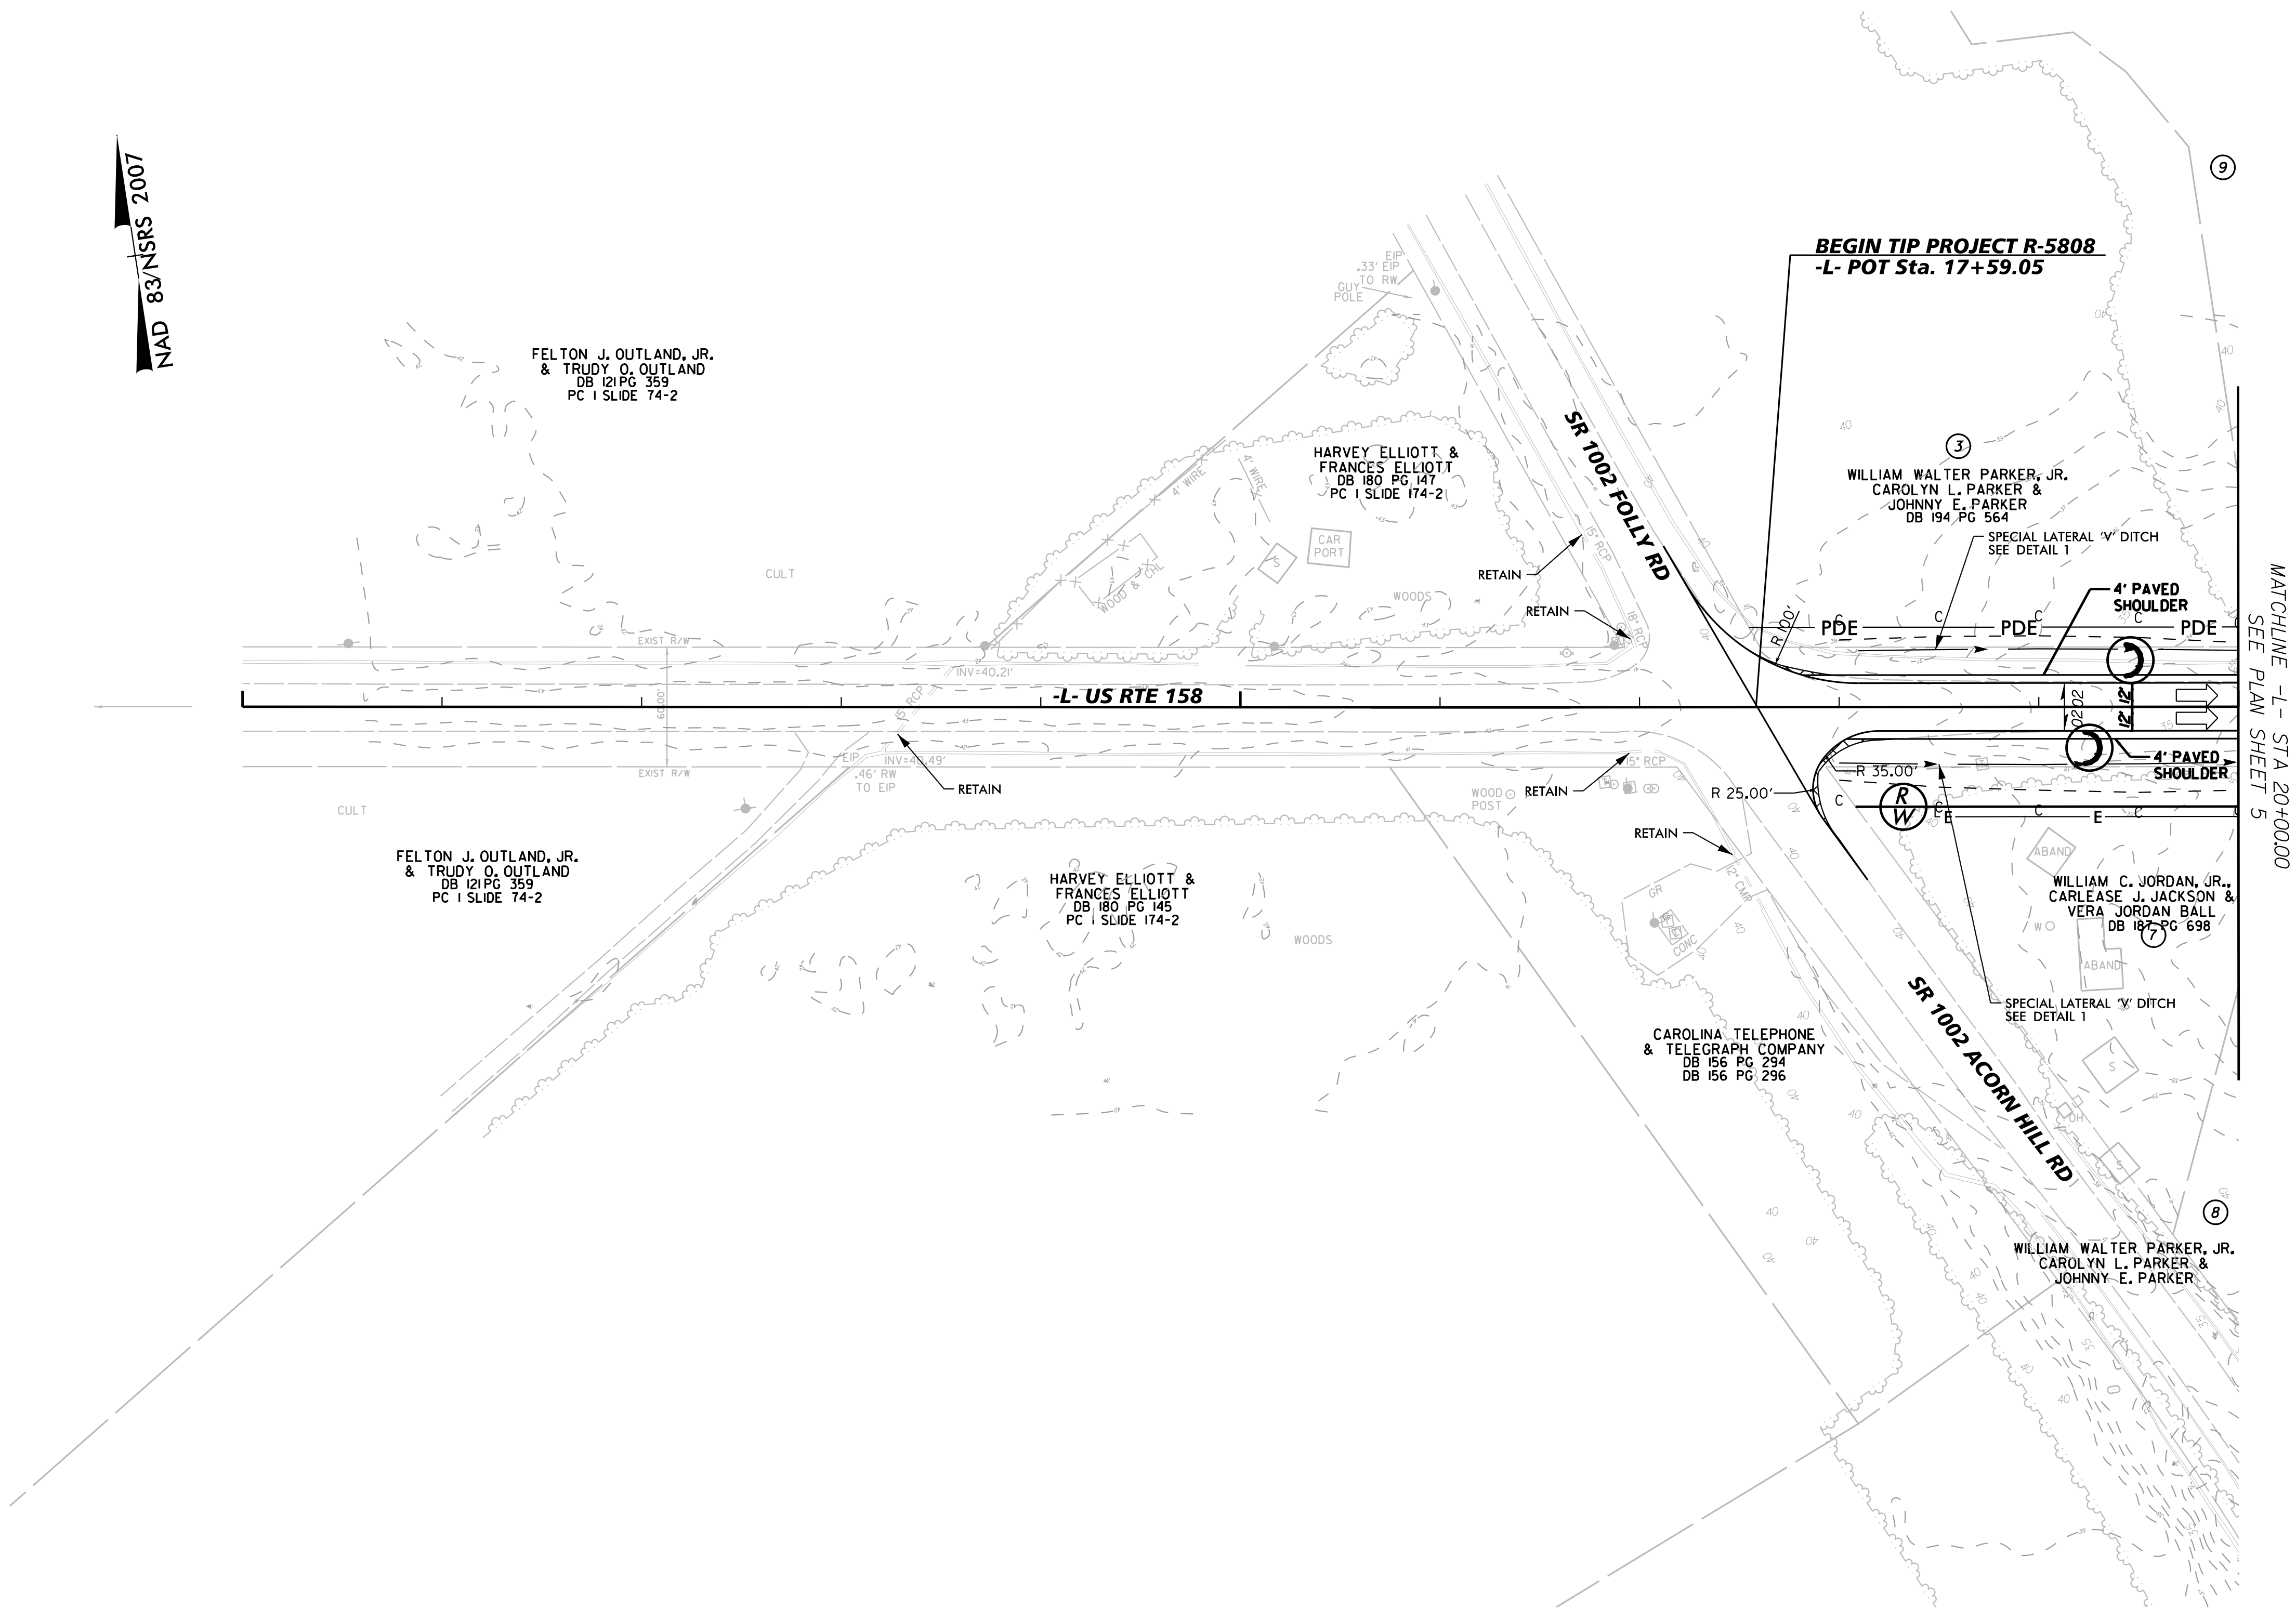

MATCHLINE -L- STA 20+00.00
SEE PLAN SHEET 5

SEE SHEET NO. 23 FOR -L- PROFILE

REVISIONS

5/26/2023