


NOTE: PLACE TEMPORARY ROCK SEDIMENT DAMS TYPE - B AND TEMPORARY ROCK SILT CHECKS TYPE - A AT DRAINAGE OUTLETS.

Kimley » Horn
© 2023
4525 MAIN STREET, SUITE 1000
VIRGINIA BEACH, VA 23462

HYDRAULICS
ENGINEER

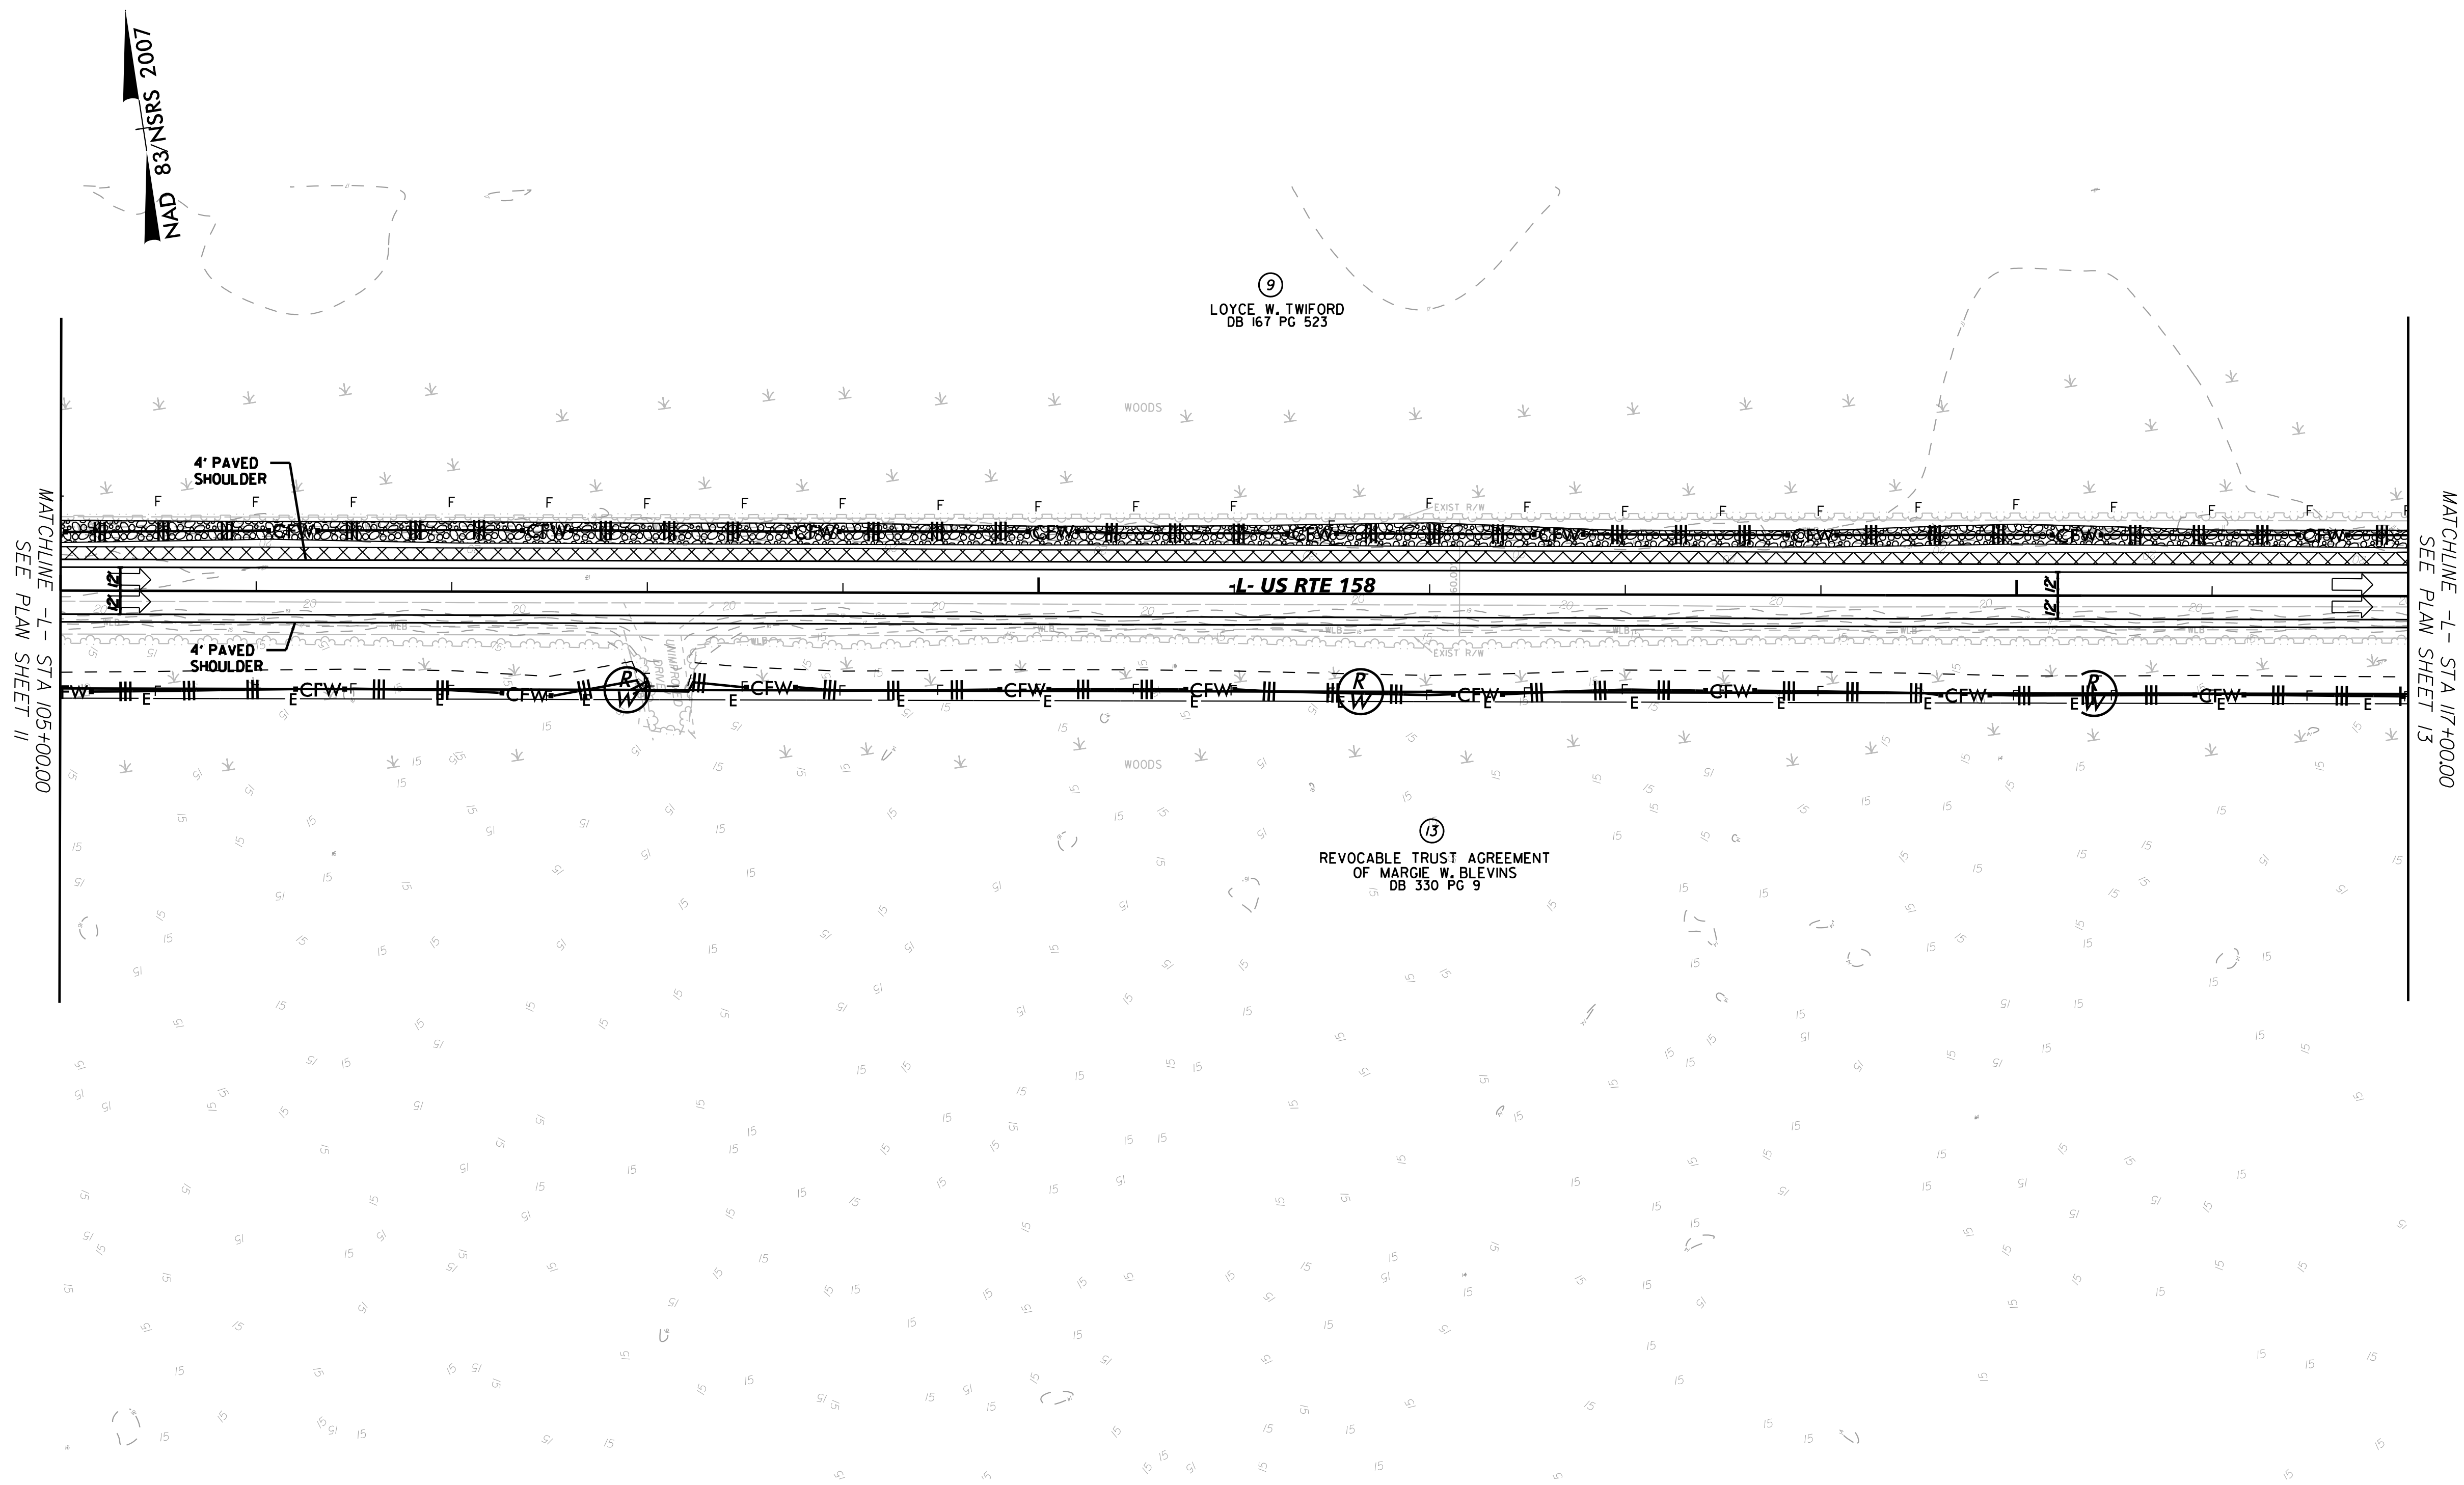

5/26/2023

SEE SHEET NO. 26 FOR -L- PROFILE