


NOTE: PLACE TEMPORARY ROCK SEDIMENT DAMS TYPE - B AND TEMPORARY ROCK SILT CHECKS TYPE - A AT DRAINAGE OUTLETS.

Kimley»Horn © 2023
4525 MAIN STREET, SUITE 1000
VIRGINIA BEACH, VA 23462

PROJECT REFERENCE NO.	SHEET NO.
R-5808	EC-13/CONST.13
ROADWAY DESIGN ENGINEER	HYDRAULICS ENGINEER

5/26/2023

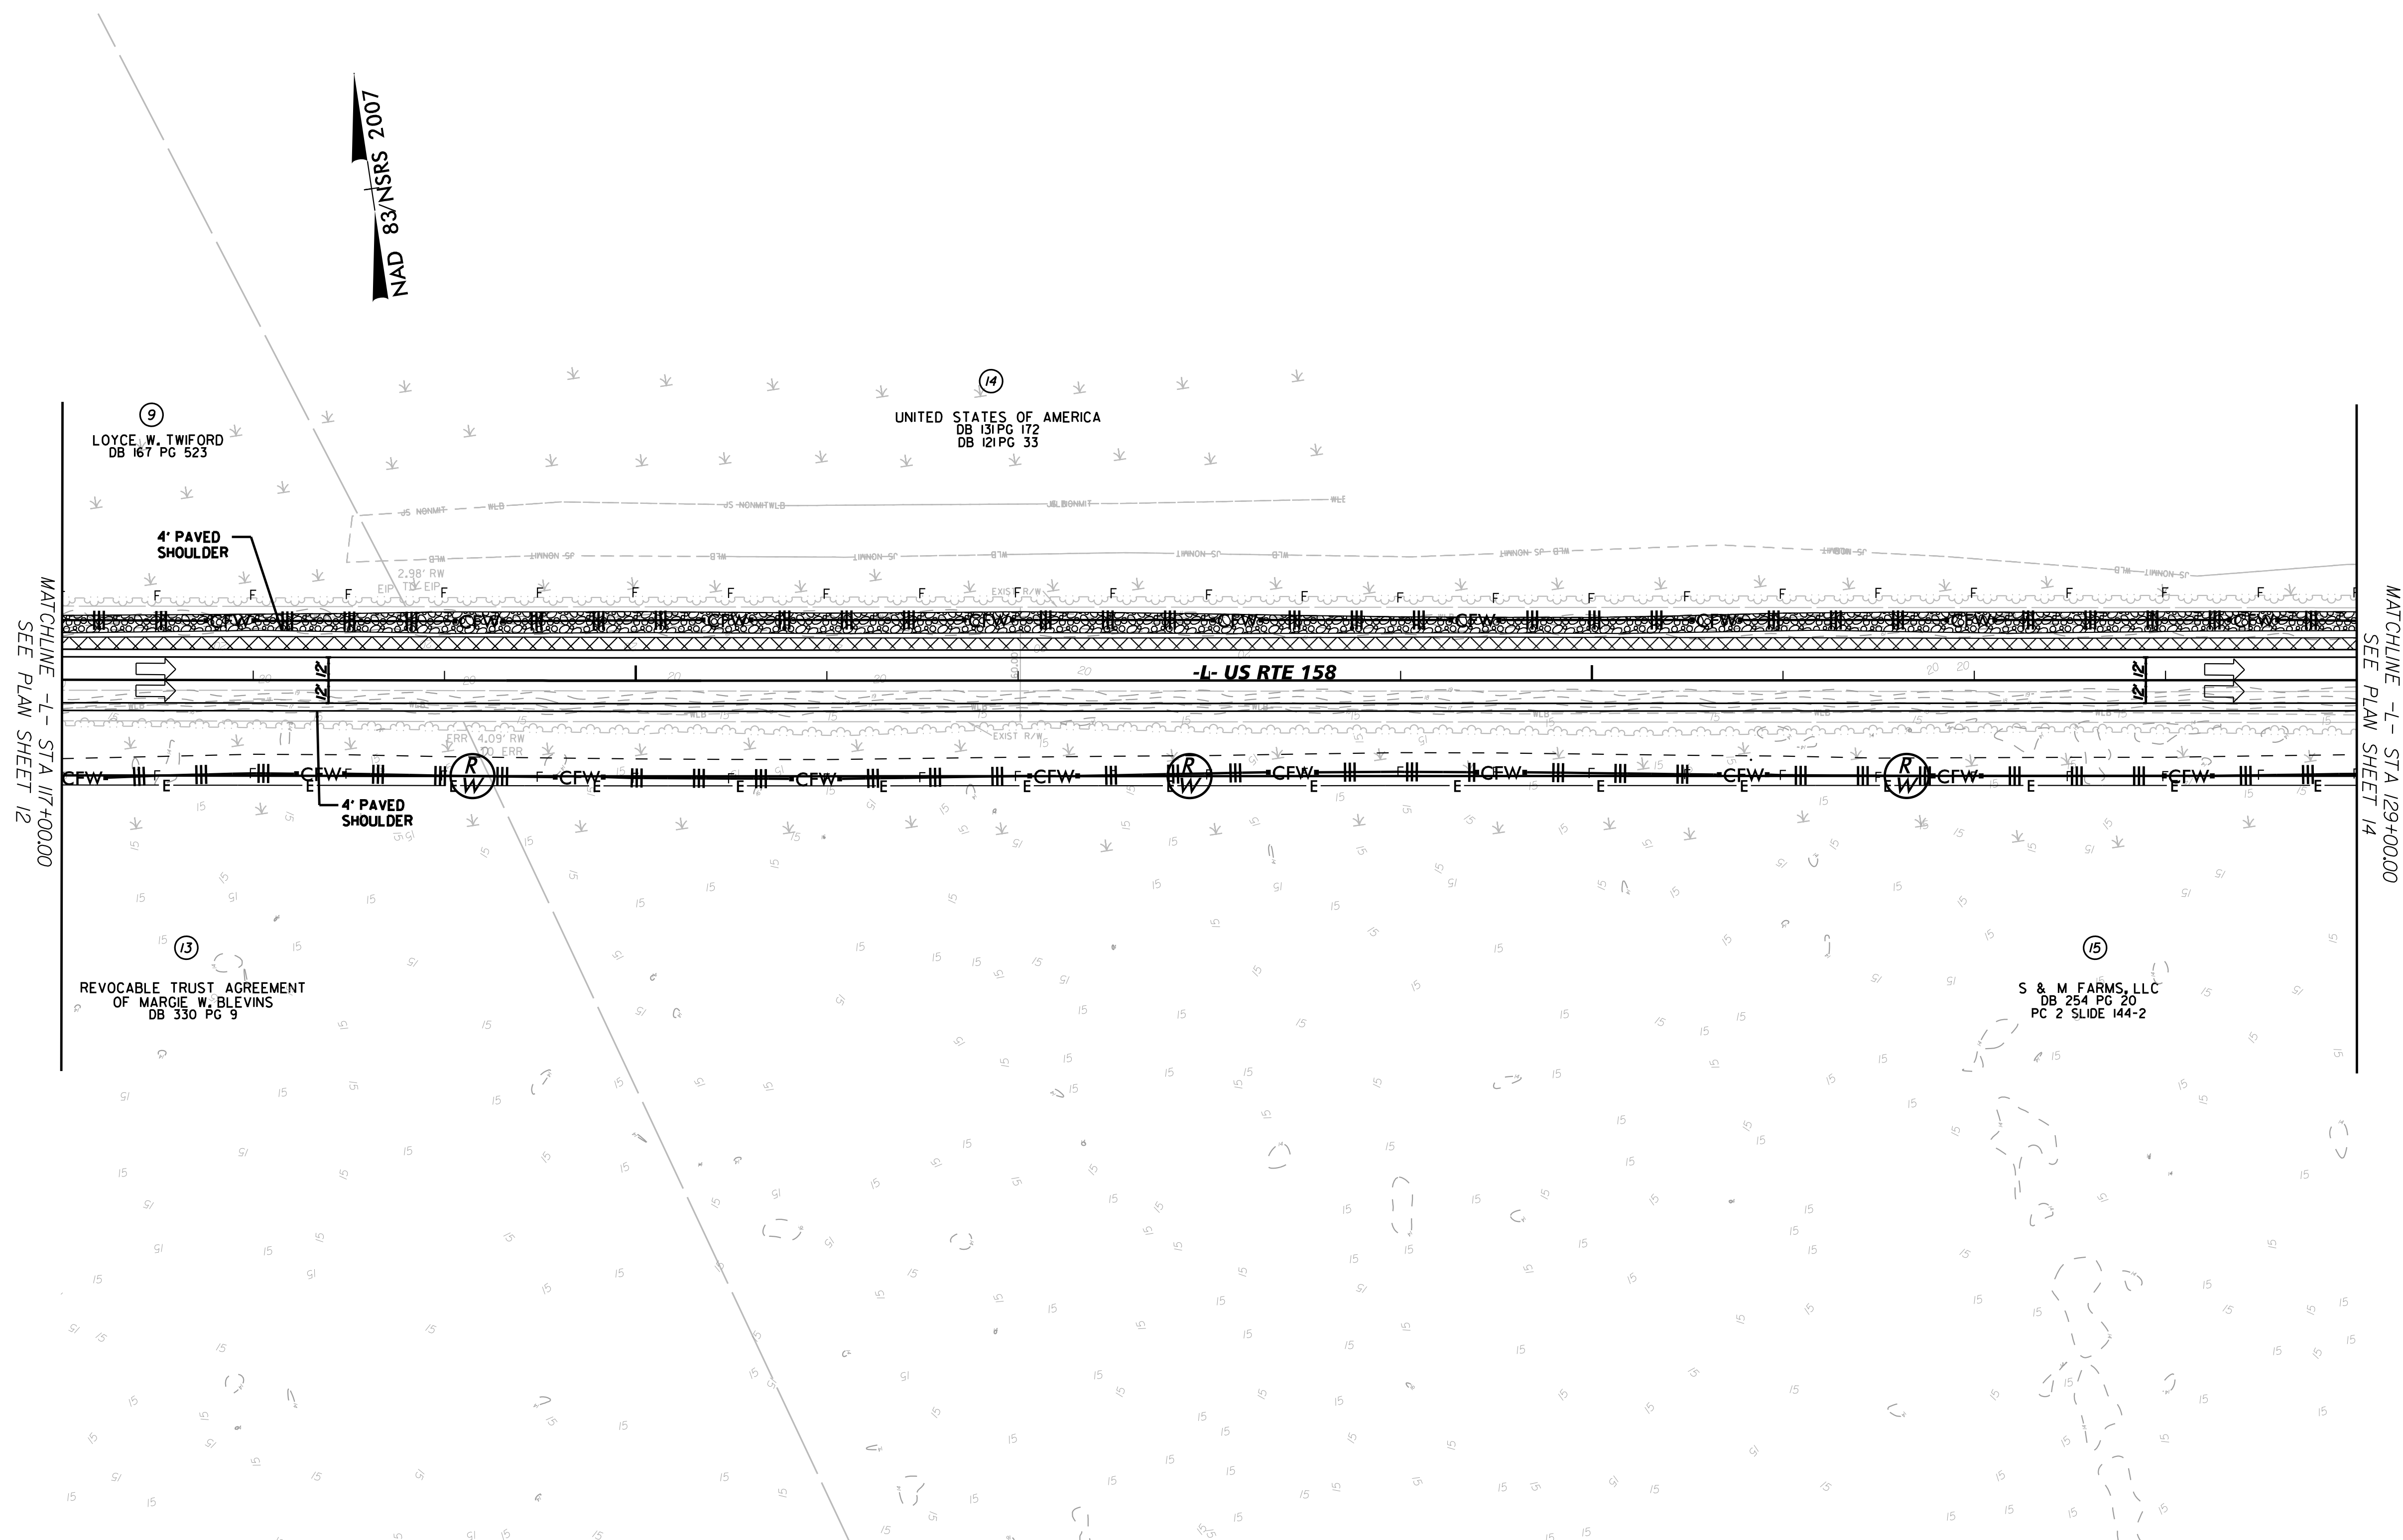

SEE SHEET NO. 26 AND 27 FOR -L- PROFILE