

5/14/99

NOTE:
THE OUTSIDE BUFFER, WETLAND, OR WATER BOUNDARY
SHALL BE CLEARLY MARKED BY HIGHLY VISIBLE FENCING
(ORANGE SAFETY FENCE).

NOTE:
UTILIZE COIR FIBER MATTING ADJACENT
TO WETLANDS/JURISDICTIONAL AREAS, AND AS DIRECTED.

INSTALL MATTING FOR
EROSION CONTROL IN THE
PROPOSED DITCH LINE.
SEE SHEET EC-3
FOR STATION RANGES

FINAL EROSION CONTROL FOR
CONSTRUCTION SHEET 6

Kimley»Horn
4525 MAIN STREET, SUITE 1000
VIRGINIA BEACH, VA 23462

PROJECT REFERENCE NO.


R-5808

SHEET NO.

EC-23/CONST.4

ROADWAY DESIGN
ENGINEER

PAVEMENT DESIGN
ENGINEER

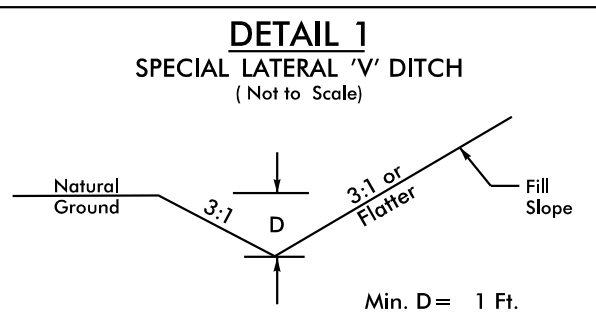

FROM STA. 18+00 TO STA. 21+00 -L- (LT)
FROM STA. 18+00 TO STA. 21+50 -L- (RT)

REVISIONS

NAD 83/NSRS 2007

FELTON J. OUTLAND, JR.
& TRUDY O. OUTLAND
DB 121 PG 359
PC 1 SLIDE 74-2

HARVEY ELLIOTT &
FRANCES ELLIOTT
DB 180 PG 147
PC 1 SLIDE 174-2

WILLIAM WALTER PARKER, JR.
CAROLYN L. PARKER &
JOHNNY E. PARKER
DB 194 PG 564

FELTON J. OUTLAND, JR.
& TRUDY O. OUTLAND
DB 121 PG 359
PC 1 SLIDE 74-2

HARVEY ELLIOTT &
FRANCES ELLIOTT
DB 180 PG 145
PC 1 SLIDE 174-2

CAROLINA TELEPHONE
& TELEGRAPH COMPANY
DB 156 PG 294
DB 156 PG 296

WILLIAM C. JORDAN, JR.,
CARLEASE J. JACKSON &
VERA JORDAN BALL
DB 187 PG 698

WILLIAM WALTER PARKER, JR.
CAROLYN L. PARKER &
JOHNNY E. PARKER

MATCHLINE -L- STA 20+00.00
SEE PLAN SHEET 5

SEE SHEET NO. 23 FOR -L- PROFILE

5/26/2023