


5/26/2023

NOTE: UTILIZE COIR FIBER MATTING ADJACENT TO WETLANDS/JURISDICTIONAL AREAS, AND AS DIRECTED.

Kimley»Horn © 2023
4525 MAIN STREET, SUITE 1000
VIRGINIA BEACH, VA 23462

PROJECT REFERENCE NO.	SHEET NO.
<i>R-5808</i>	<i>EC-26/CONST.7</i>
ROADWAY DESIGN ENGINEER	HYDRAULICS ENGINEER

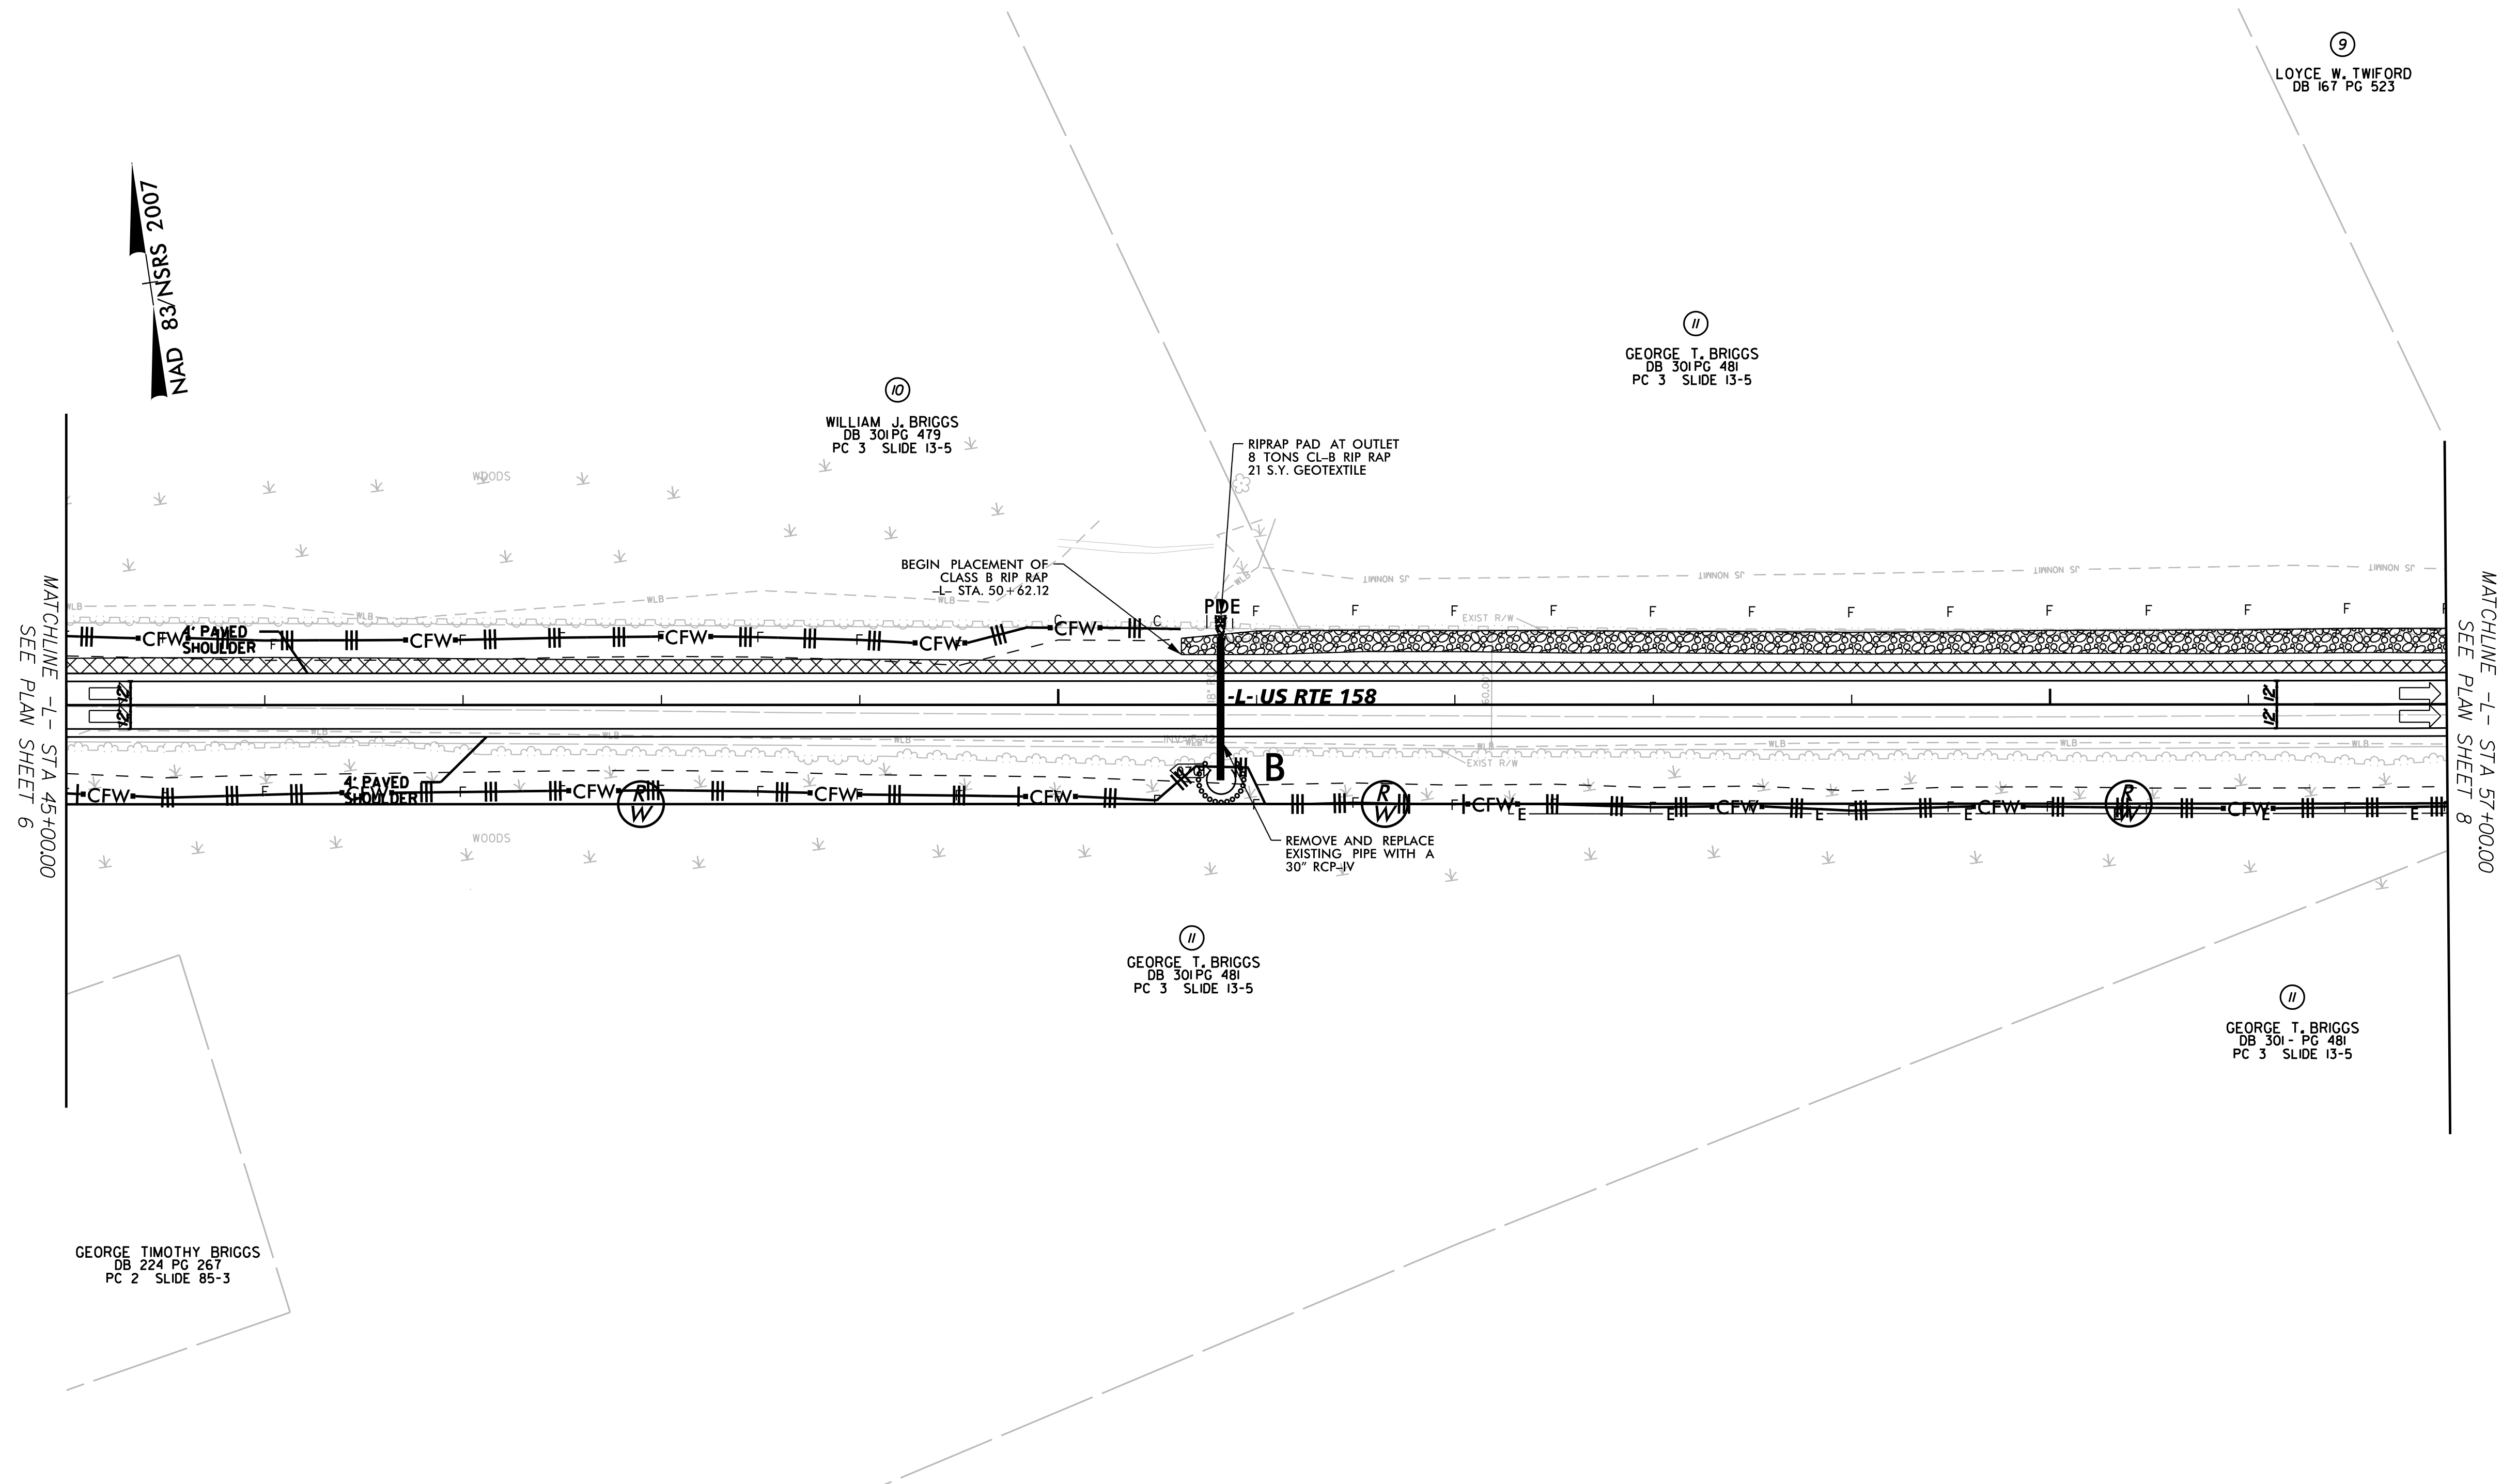

SEE SHEET NO. 23 AND 24 FOR -L- PROFILE