


5/26/2023

NOTE: UTILIZE COIR FIBER MATTING ADJACENT TO WETLANDS/JURISDICTIONAL AREAS, AND AS DIRECTED.

Kimley»Horn © 2023
4525 MAIN STREET, SUITE 1000
VIRGINIA BEACH, VA 23462

PROJECT REFERENCE NO.		SHEET NO.	
<i>R-5808</i>		<i>EC-32/CONST.13</i>	
ROADWAY DESIGN ENGINEER		HYDRAULICS ENGINEER	

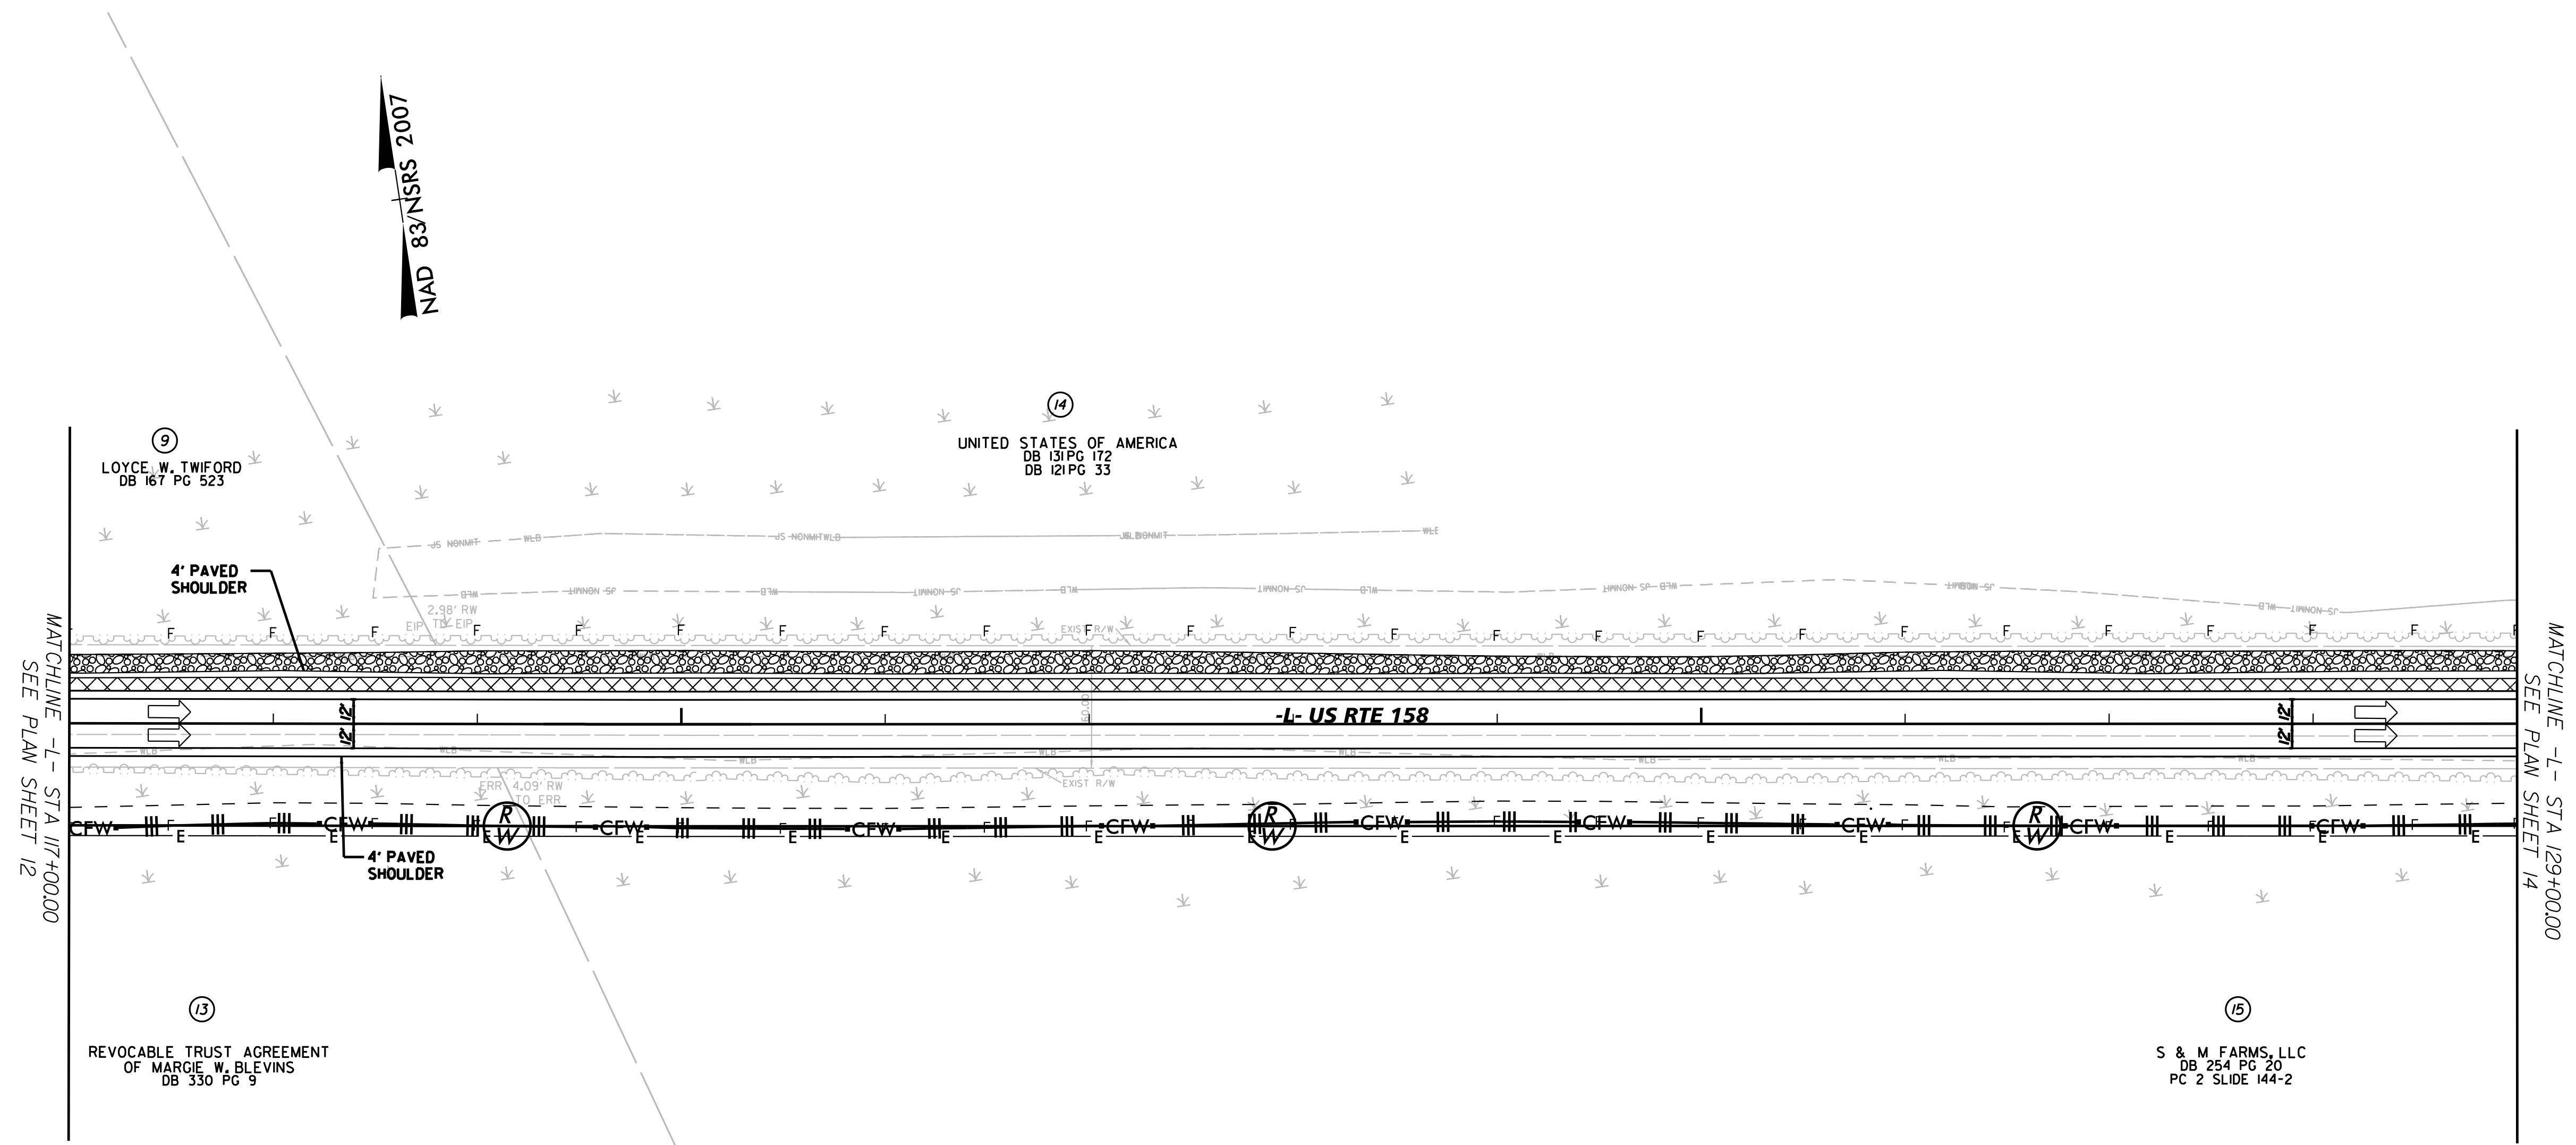

SEE SHEET NO. 26 AND 27 FOR -L- PROFILE