


5/26/2023

REVISIONS

NOTE: UTILIZE COIR FIBER MATTING ADJACENT TO WETLANDS/JURISDICTIONAL AREAS, AND AS DIRECTED.

Kimley»Horn © 2023
4525 MAIN STREET, SUITE 1000
VIRGINIA BEACH, VA 23462

ROADWAY DESIGN ENGINEER	HYDRAULICS ENGINEER
----------------------------	------------------------

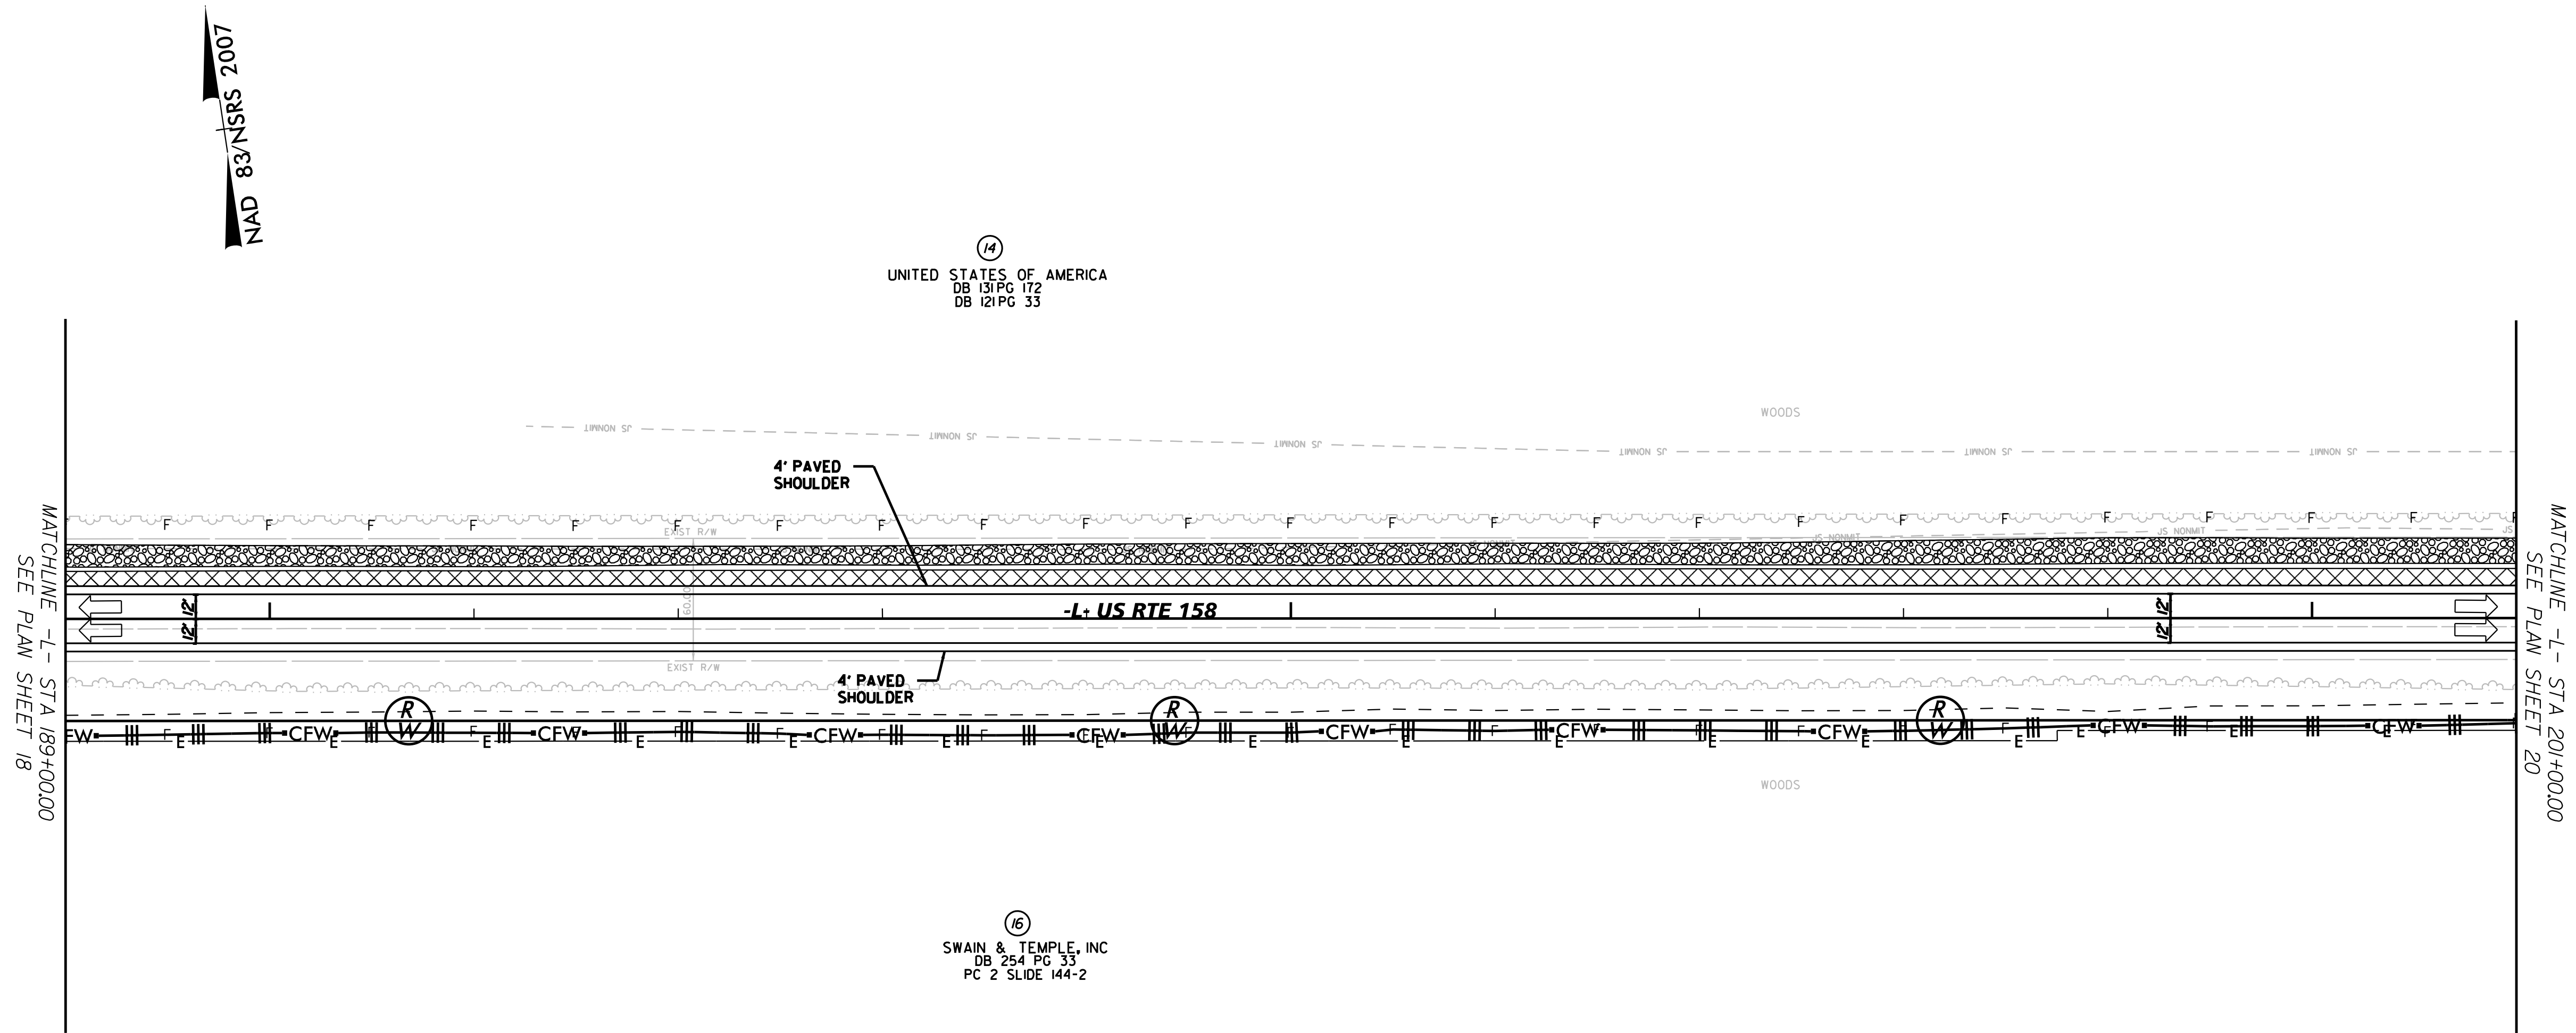

SEE SHEET NO. 29 FOR -L- PROFILE