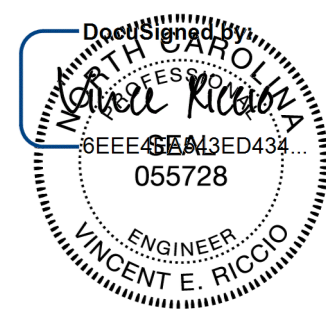


TIP NO. R-5808	SHEET NO. PMP-1
SEAL	
	
11/1/2024	

**STATE OF NORTH CAROLINA
DEPARTMENT OF TRANSPORTATION**

**SIGNING AND PAVEMENT MARKING PLAN
GATES AND PASQUOTANK COUNTY**

**LOCATION: US 158 FROM THE INTERSECTION OF SR 1002 (ACORN HILL ROAD)
AND US 158 TO 0.27 MI. EAST OF THE PASQUOTANK COUNTY LINE**

T.I.P.: R-5808

CONTRACT: C204854

ROADWAY STANDARD DRAWING

THE FOLLOWING ROADWAY STANDARDS AS APPEAR IN "ROADWAY STANDARD DRAWINGS" - N.C. DEPARTMENT OF TRANSPORTATION - RALEIGH, N.C., DATED JANUARY 2024 ARE APPLICABLE TO THIS PROJECT AND BY REFERENCE HEREBY ARE CONSIDERED A PART OF THESE PLANS:

STD. NO.	TITLE
903.20	MOUNTING OF TYPE 'D', 'E' AND 'F' SIGNS ON WOOD POSTS
904.10	ORIENTATION OF GROUND MOUNTED SIGNS
1205.01	PAVEMENT MARKINGS - LINE TYPES AND OFFSETS
1205.02	PAVEMENT MARKINGS - TWO-LANE AND MULTILANE ROADWAYS
1205.04	PAVEMENT MARKINGS - INTERSECTIONS
1205.08	PAVEMENT MARKINGS - SYMBOLS AND WORD MESSAGES
1250.01	RAISED PAVEMENT MARKERS - INSTALLATION SPACING
1251.01	RAISED PAVEMENT MARKERS - PERMANENT AND TEMPORARY
1261.01	GUARDRAIL AND BARRIER DELINEATORS - INSTALLATION SPACING
1261.02	GUARDRAIL AND BARRIER DELINEATORS - TYPES AND MOUNTING
1262.01	GUARDRAIL END DELINEATION

INDEX

SHEET NO.	DESCRIPTION
PMP-1	SIGNING AND PAVEMENT MARKING PLAN TITLE
PMP-1A	SIGNING AND PAVEMENT MARKING SCHEDULE
PMP-1B	TYPE "E" AND TYPE "F" SIGNS SHEET
PMP-1C	TYPE "D" SIGNS SHEET
PMP-2 TO PMP-20	SIGNING AND PAVEMENT MARKING DETAILS

SUMMARY OF QUANTITIES

ITEM NO.	ITEM DESCRIPTION	QUANTITY	UNIT
4025000000	CONTRACTOR FURNISHED, TYPE D SIGN	14	S.F.
4025000000	CONTRACTOR FURNISHED, TYPE E SIGN	30	S.F.
4025000000	CONTRACTOR FURNISHED, TYPE F SIGN	7	S.F.
4082000000	SUPPORTS, WOOD	158	L.F.
4110000000	SIGN ERECTION, TYPE D (GROUND MOUNTED)	2	EA.
4110000000	SIGN ERECTION, TYPE E (GROUND MOUNTED)	6	EA.
4110000000	SIGN ERECTION, TYPE F (GROUND MOUNTED)	1	EA.
4116100000	SIGN ERECTION, RELOCATE TYPE D (GROUND MOUNTED)	2	EA.
4116100000	SIGN ERECTION, RELOCATE TYPE E (GROUND MOUNTED)	6	EA.
4237000000	STOCKPILE SIGN, D, E OR F	8	EA.
4688000000	THERMOPLASTIC (6", 90 MILS)	68775	L.F.
4237000000	THERMOPLASTIC (24", 90 MILS)	12	L.F.
4900000000	PERMANENT RAISED PAVEMENT MARKERS	225	EA

GENERAL NOTES

- THE FOLLOWING GENERAL NOTES APPLY AT ALL TIMES FOR THE DURATION OF THE CONSTRUCTION PROJECT, EXCEPT WHEN OTHERWISE NOTED IN THE PLAN, OR DIRECTED BY THE ENGINEER.
- A) INSTALL PAVEMENT MARKINGS AND PAVEMENT MARKERS ON THE FINAL SURFACE AS FOLLOWS:

ROAD NAME	MARKING	MARKER
US 158	THERMOPLASTIC	PERMANENT
 - B) TIE PROPOSED PAVEMENT MARKING LINES TO EXISTING PAVEMENT MARKING LINES.
 - C) REMOVE/REPLACE ANY CONFLICTING/DAMAGED PAVEMENT MARKINGS AND MARKERS.
 - D) STOP BAR LOCATION AT NON-SIGNALIZED INTERSECTIONS MAY BE ADJUSTED AS DIRECTED BY THE ENGINEER.
 - E) REMOVE ALL RESIDUE AND SURFACE LAITANCE BY ACCEPTABLE METHODS ON CONCRETE BRIDGE DECKS PRIOR TO PLACING COLD APPLIED PLASTIC PAVEMENT MARKINGS.
 - F) UNLESS OTHERWISE SPECIFIED, HEATED-IN-PLACE THERMOPLASTIC MAY BE USED IN LIEU OF EXTRUDED THERMOPLASTIC FOR STOP BARS, SYMBOLS, CHARACTERS AND DIAGONALS. IF HEATED-IN-PLACE IS USED, IT SHALL BE PAID FOR USING THE EXTRUDED THERMOPLASTIC PAY ITEM.
 - G) UNLESS OTHERWISE SPECIFIED, HEATED-IN-PLACE THERMOPLASTIC MAY BE USED IN LIEU OF COLD APPLIED PLASTIC FOR STOP BARS, SYMBOLS, CHARACTERS AND DIAGONALS ON ASPHALT OR CONCRETE ROADWAYS. IF HEATED-IN-PLACE IS USED, IT SHALL BE PAID FOR USING THE COLD APPLIED PLASTIC PAY ITEM.
 - H) SIGNS FURNISHED BY CONTRACTOR.
 - I) ALL TYPE 'D' SIGNS SHALL BE MOUNTED ON TWO U-CHANNEL POSTS UNLESS OTHERWISE INDICATED ON THE PLANS.
 - J) IF REMOVAL OR RELOCATION OF SIGNS ON PRIVATE STREET (NON-STATE MAINTAINED) IS REQUIRED DUE TO CONSTRUCTION, THE CONTRACTOR SHALL INFORM THE ENGINEER. THE WORK WILL BE COMPLETED BY OTHERS.
 - K) WHEN NOT STATIONED OR DIMENSIONED ON PLANS, ALL 'E' AND 'F' SIGNS SHALL BE FIELD LOCATED BY THE ENGINEER
 - L) ALL EXISTING SIGNS ON "U" CHANNEL POST WITHIN THE PROJECT LIMITS SHALL BE REMOVED AND DISPOSED OF UNLESS OTHERWISE NOTED ON PLANS.
 - M) WHEN EXISTING SIGNS ARE REMOVED AND INSTALLED ON NEW SUPPORTS, THE RE-ERECTION SHALL IMMEDIATELY FOLLOW THE REMOVAL.
 - N) THE BACKGROUND FOR TYPE E & F SIGNS SHALL BE TYPE C REFLECTIVE SHEETING.
 - O) DO NOT BEGIN FABRICATION FOR TYPES A & B SIGNS MOUNTED ON OVERHEAD STRUCTURES OR STEEL SUPPORTS UNTIL "S" DIMENSIONS HAVE BEEN FIELD VERIFIED
 - P) SEE ROADWAY PLANS FOR GUARD/GUIDE RAIL DETAILS.

PLAN REVIEWED BY: N.C.D.O.T. SIGNING AND DELINEATION UNIT

MITCH EATON, P.E.	SIGNING & DELINEATION REGIONAL ENGINEER
ANDREW SCOTT	SIGNING & DELINEATION PROJECT DESIGN ENGINEER



PLAN PREPARED BY: Kimley-Horn and Associates

Vince Riccio, P.E.	PROJECT DESIGN ENGINEER
Brandon Gregg	DESIGNER



**PAVEMENT
MARKING SCHEDULE**

<u>SYMBOL</u>	<u>DESCRIPTION</u>	<u>FINAL PAVEMENT MARKINGS</u>
T6	WHITE SOLID EDGE LINE	THERMOPLASTIC(6", 90 MILS)
TF TI	10 FT. YELLOW SKIP YELLOW DOUBLE CENTER	THERMOPLASTIC(6", 90 MILS)
T2	WHITE STOPBAR	THERMOPLASTIC(24", 90 MILS)
MA	YELLOW & YELLOW	PERMANENT RAISED PAVEMENT MARKER


K:\VAB_RDW\17093000 - R-5808 (US 158N Traffic Signing)\CADD\R5808_TC_PMP_PSH.dgn 9/6/2024

Kimley » Horn
4525 MAIN STREET, SUITE 1000
VIRGINIA BEACH, VA 23462

TIP NO. R-5808 SHEET NO. PMP-1B

SEAL
Deposited by:
VINCENT E. RICCO
Professional Engineer
No. 43E19439
Exp. 05/28
9/6/2024

401 QUANTITY REQ'D 3

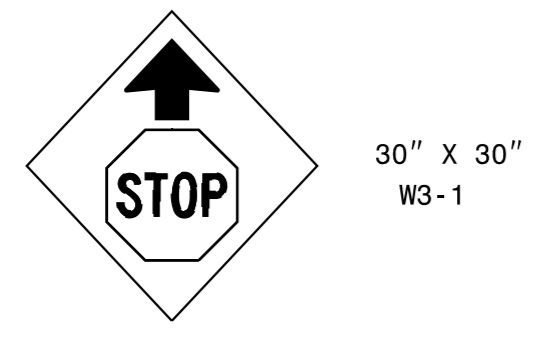

30" X 30"
W3-1

ONE WOOD POST PER SIGN

402 QUANTITY REQ'D 2

1500
FEET

24" X 18"
W16-2P

MOUNT BELOW SIGN 401
IN 2 INSTALLATIONS


403 QUANTITY REQ'D 1

SPEED
LIMIT
55

24" X 30"
R2-1

ONE WOOD POST PER SIGN

501 QUANTITY REQ'D 1

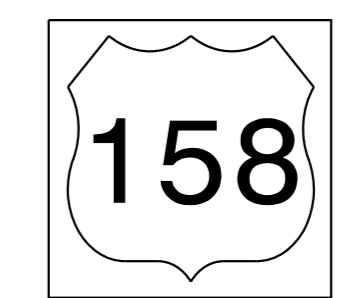

30" X 24"
M1-4

ONE WOOD POST PER SIGN

502 QUANTITY REQ'D 1

EAST

24" X 12"
M3-2


MOUNT ABOVE SIGN 501
IN 1 INSTALLATIONS

TYPE E SIGNS

TYPE F SIGNS

K:\VAB_RDW\17093000 - R-5808 (US 158)TrafficSigns\CADD\R5808_TC_PMP_PSH.lgn 9/6/2024

TYPE "E" TYPE "F" SIGNS

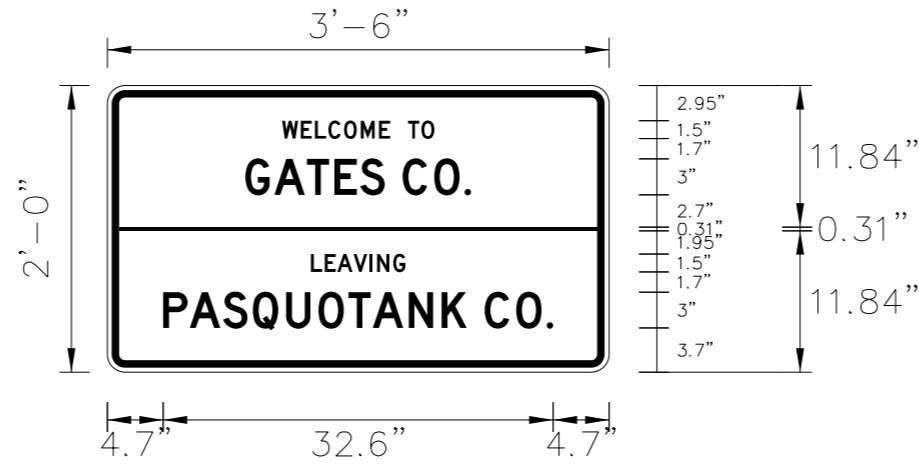
SIGN NUMBER: 301	BACKG COLOR: Green	DESIGN BY: SPK	CHECKED BY: VER	NOV 28, 2022	
TYPE: STATIONARY	COPY COLOR: White	PROJECT ID: R-5808	LOCATION: PMP-19	
QUANTITY: SEE PLANS	<table border="1"> <thead> <tr> <th>SYMBOL</th> <th>X</th> <th>Y</th> <th>WID</th> <th>HT</th> </tr> </thead> <tbody> <tr><td> </td><td> </td><td> </td><td> </td><td> </td></tr> <tr><td> </td><td> </td><td> </td><td> </td><td> </td></tr> <tr><td> </td><td> </td><td> </td><td> </td><td> </td></tr> <tr><td> </td><td> </td><td> </td><td> </td><td> </td></tr> <tr><td> </td><td> </td><td> </td><td> </td><td> </td></tr> <tr><td> </td><td> </td><td> </td><td> </td><td> </td></tr> <tr><td> </td><td> </td><td> </td><td> </td><td> </td></tr> <tr><td> </td><td> </td><td> </td><td> </td><td> </td></tr> <tr><td> </td><td> </td><td> </td><td> </td><td> </td></tr> <tr><td> </td><td> </td><td> </td><td> </td><td> </td></tr> </tbody> </table>	SYMBOL	X	Y	WID	HT	
SYMBOL	X	Y	WID	HT	
SIGN WIDTH: 3'-6" HEIGHT: 2'-0" TOTAL AREA: 7.0 Sq.Ft.	
BORDER TYPE: INSET RECESS: 0.38" WIDTH: 0.63" RADII: 1.13"	
NO. Z BARS: LENGTH:	MAT'L: 0.063" (1.6 mm) ALUMINUM 0.080" (2.0 mm) ALUMINUM 0.125" (3.2 mm) ALUMINUM	
USE NOTES:		<p>BORDER R=1.13" TH=0.63" IN=0.38"</p> <p>Spacing Factor is 1 unless specified otherwise</p>	
<ol style="list-style-type: none"> Legend and border(except those that are colored black) shall be direct applied Grade C sheeting. Background shall be Grade C reflective sheeting. 	

LETTER POSITIONS

Letter locations are panel edge to lower left corner

	W	E	L	C	O	M	E	T	O												Series/Size Text Length
	14.6	16.2	17.4	18.5	19.8	21.2	22.7	23.7	25.2	26.3											D 2000 12.7 1.5
	G	A	T	E	S	C	O	.													D 2000 18.9 3
	L	E	A	V	I	N	G														D 2000 7.9 1.5
	P	A	S	Q	U	O	T	A	N	K	C	O	.								D 2000 32.6 3
	4.7	6.9	9.7	12.2	15	17.7	20.2	22.2	25.2	28	30.1	31.6	34.2	36.8							

FILENAME: Guidesign_Design NORTH CAROLINA D.O.T. SIGN DETAIL

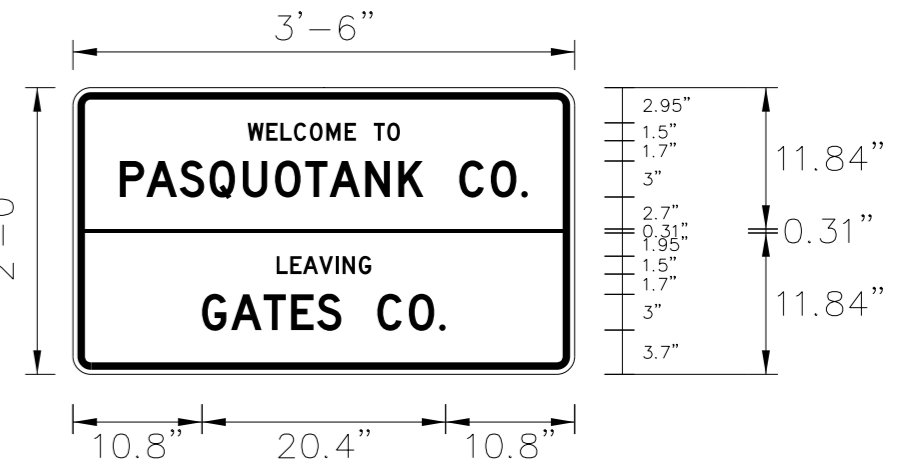SIGN NUMBER: 302	BACKG COLOR: Green	DESIGN BY: SPK	CHECKED BY: VER	NOV 28, 2022	
TYPE: STATIONARY	COPY COLOR: White	PROJECT ID: R-5808	LOCATION: PMP-19	
QUANTITY: SEE PLANS	<table border="1"> <thead> <tr> <th>SYMBOL</th> <th>X</th> <th>Y</th> <th>WID</th> <th>HT</th> </tr> </thead> <tbody> <tr><td> </td><td> </td><td> </td><td> </td><td> </td></tr> <tr><td> </td><td> </td><td> </td><td> </td><td> </td></tr> <tr><td> </td><td> </td><td> </td><td> </td><td> </td></tr> <tr><td> </td><td> </td><td> </td><td> </td><td> </td></tr> <tr><td> </td><td> </td><td> </td><td> </td><td> </td></tr> <tr><td> </td><td> </td><td> </td><td> </td><td> </td></tr> <tr><td> </td><td> </td><td> </td><td> </td><td> </td></tr> <tr><td> </td><td> </td><td> </td><td> </td><td> </td></tr> <tr><td> </td><td> </td><td> </td><td> </td><td> </td></tr> <tr><td> </td><td> </td><td> </td><td> </td><td> </td></tr> </tbody> </table>	SYMBOL	X	Y	WID	HT	
SYMBOL	X	Y	WID	HT	
SIGN WIDTH: 3'-6" HEIGHT: 2'-0" TOTAL AREA: 7.0 Sq.Ft.	
BORDER TYPE: INSET RECESS: 0.38" WIDTH: 0.63" RADII: 1.13"	
NO. Z BARS: LENGTH:	MAT'L: 0.080" (2.0 mm) ALUMINUM	
USE NOTES:		<p>BORDER R=1.13" TH=0.63" IN=0.38"</p> <p>Spacing Factor is 1 unless specified otherwise</p>	
<ol style="list-style-type: none"> Legend and border(except those that are colored black) shall be direct applied Grade C sheeting. Background shall be Grade C reflective sheeting. 	

LETTER POSITIONS


Letter locations are panel edge to lower left corner

	W	E	L	C	O	M	E	T	O												Series/Size Text Length	
	14.6	16.2	17.4	18.5	19.8	21.2	22.7	23.7	25.2	26.3											D 2000 12.7 1.5	
	P	A	S	Q	U	O	T	A	N	K	C	O	.									D 2000 34.1 3
	L	E	A	V	I	N	G														D 2000 7.9 1.5	
	G	A	T	E	S	C	O	.													D 2000 20.4 3	
	10.8	13.2	16	18.3	20.4	22.5	25.5	28.1	30.7													


FILENAME: Guidesign_Design NORTH CAROLINA D.O.T. SIGN DETAIL

K:\VAB_RDWY\17093000 - R-5808 (US 158N)TrafficSigning\CADD\R5808_TC_PMP_PSH_1.dgn 9/6/2024

TYPE "D" SIGNS

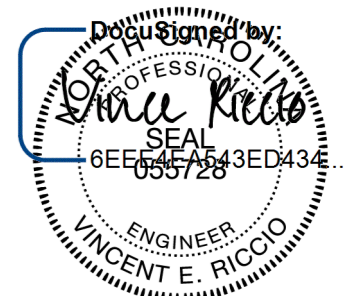

9/6/2024

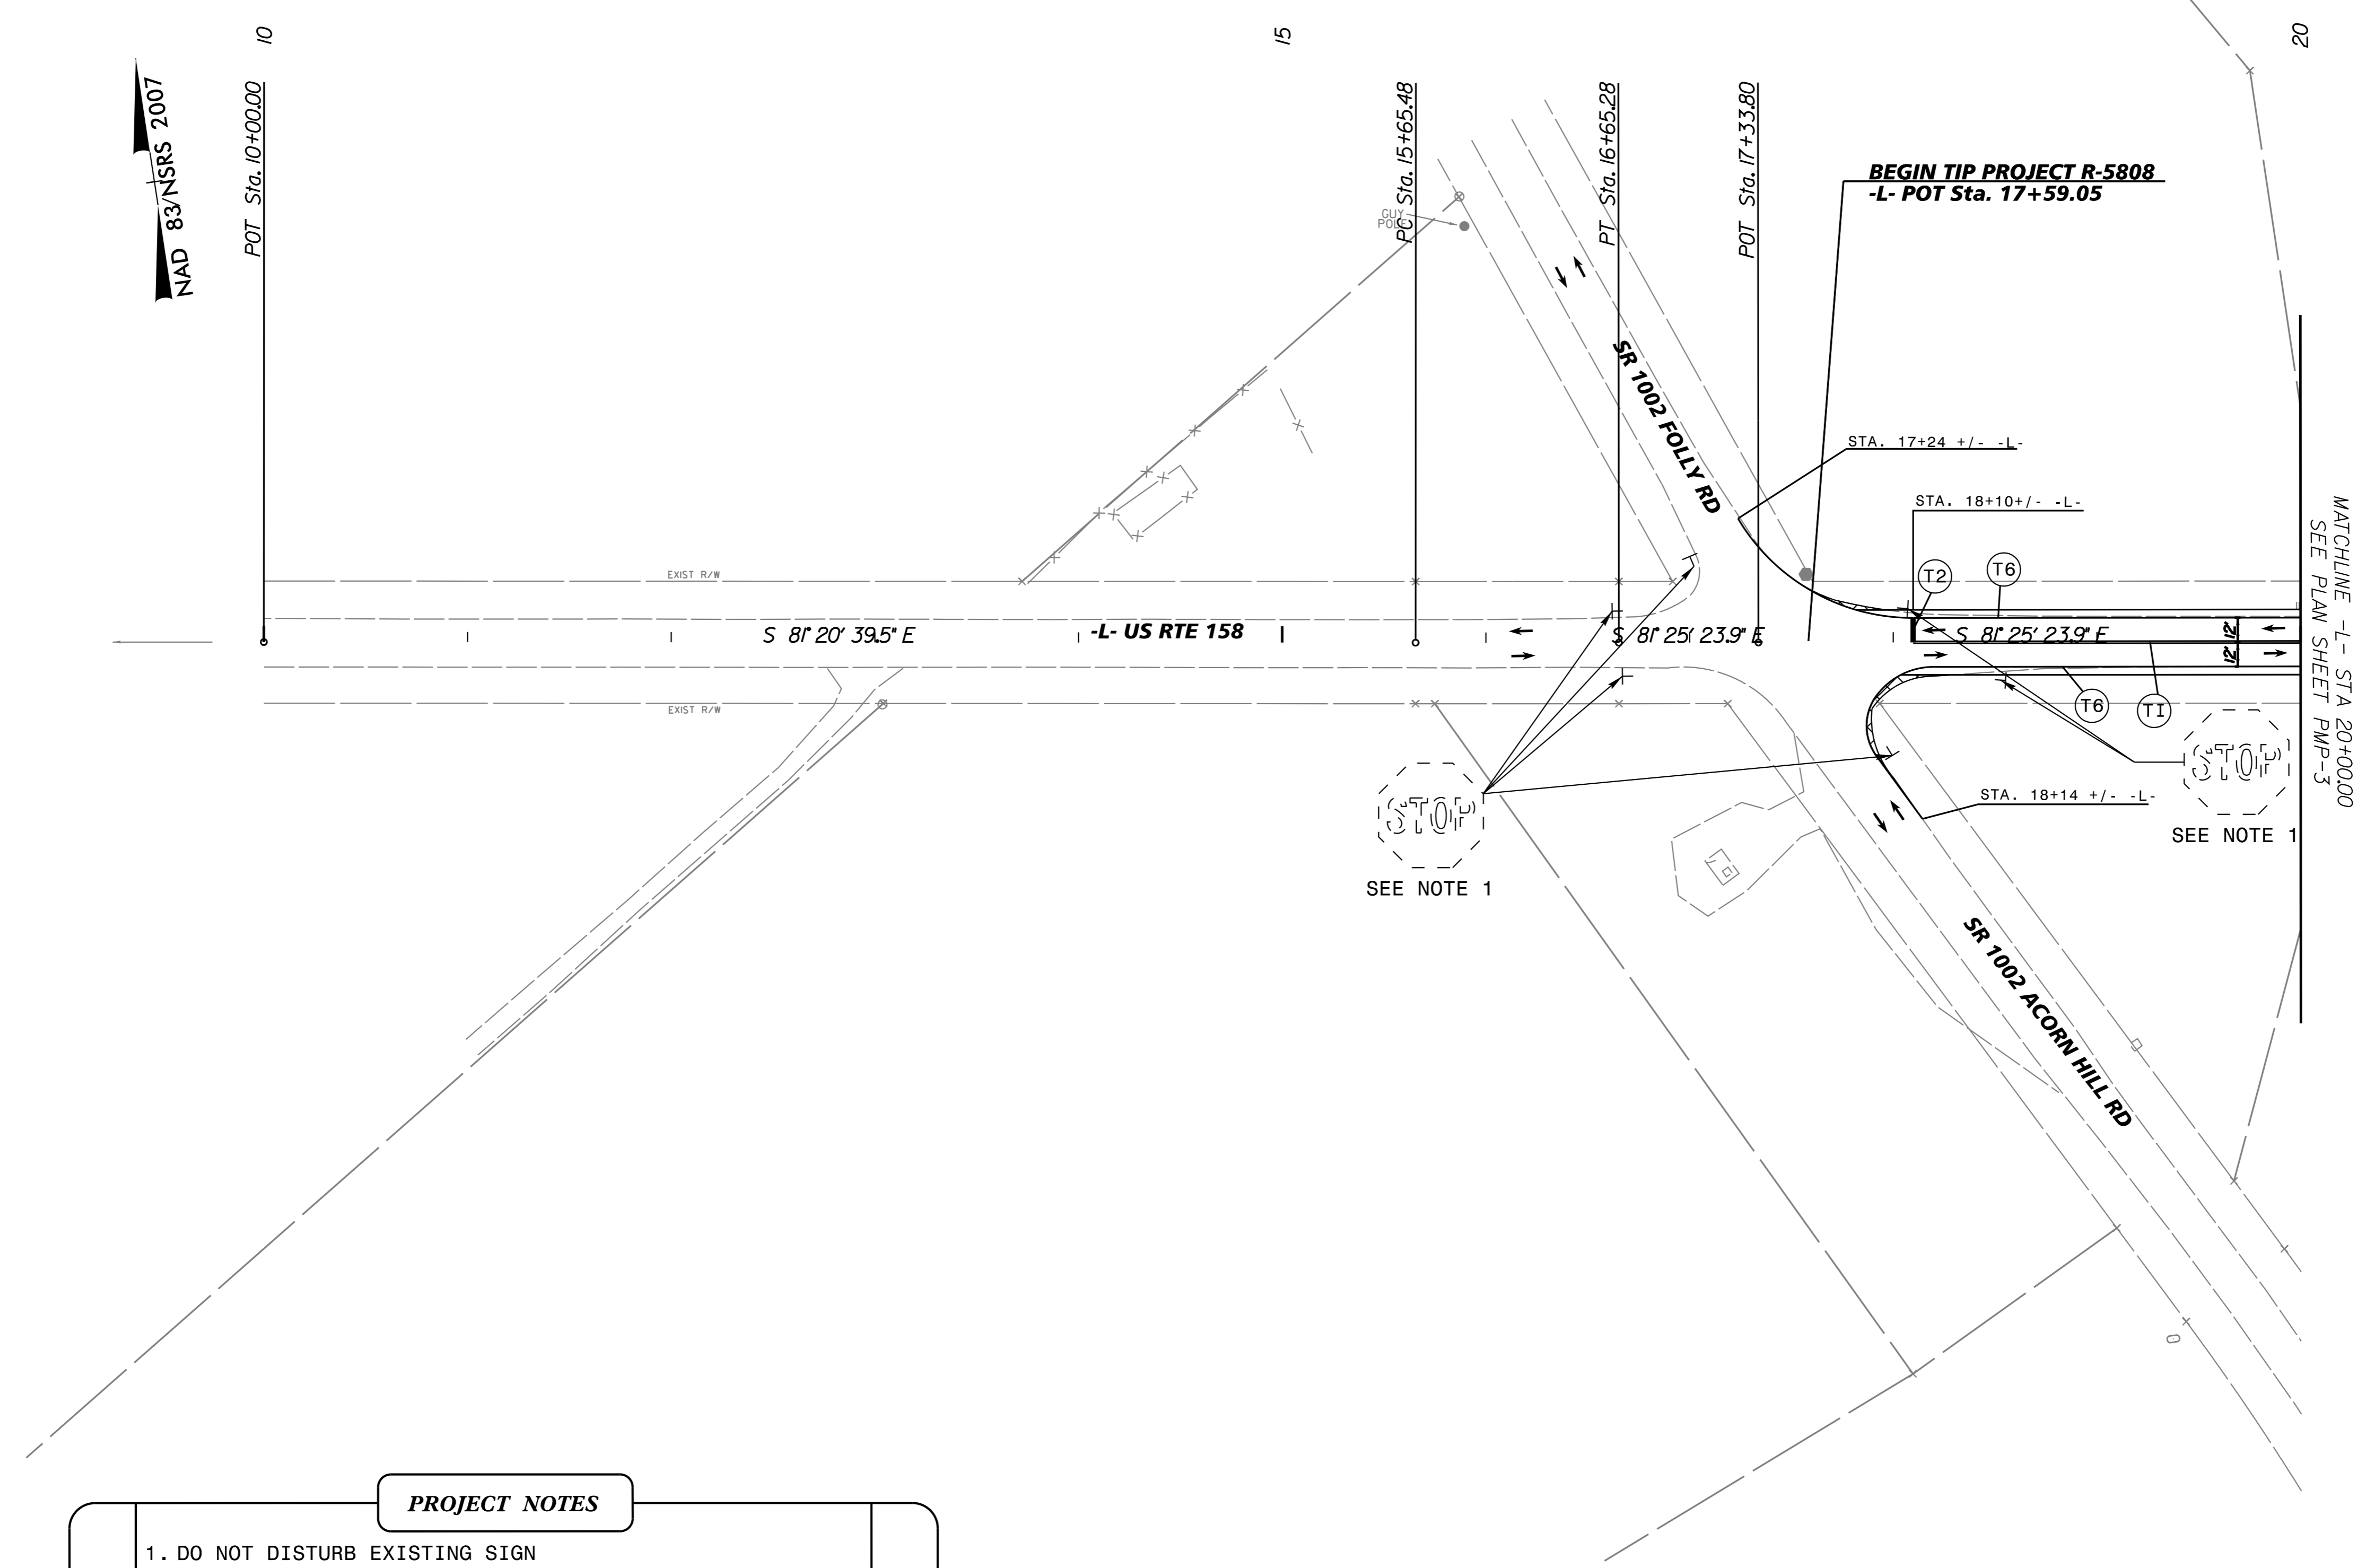

BEGIN TIP PROJECT R-5808
-L- POT Sta. 17+59.05

MATCHLINE -L- STA 20+00.00
SEE PLAN SHEET PMP-3

SEE NOTE 1


SEE NOTE 1

PROJECT NOTES

1. DO NOT DISTURB EXISTING SIGN
2. SIGN ERECTION, RELOCATE SIGN TYPE D (GROUND MOUNTED)
3. SIGN ERECTION, RELOCATE SIGN TYPE E (GROUND MOUNTED)
4. STOCKPILE SIGN SYSTEM, U-CHANNEL

K:\VAB_RD\WV17093000 - R-5808 (US 158)\Traffic\Signing\CADD\R5808_TC_PMP_PSH_2.dgn


9/6/2024

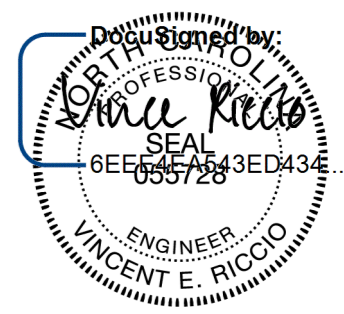

20

25


30

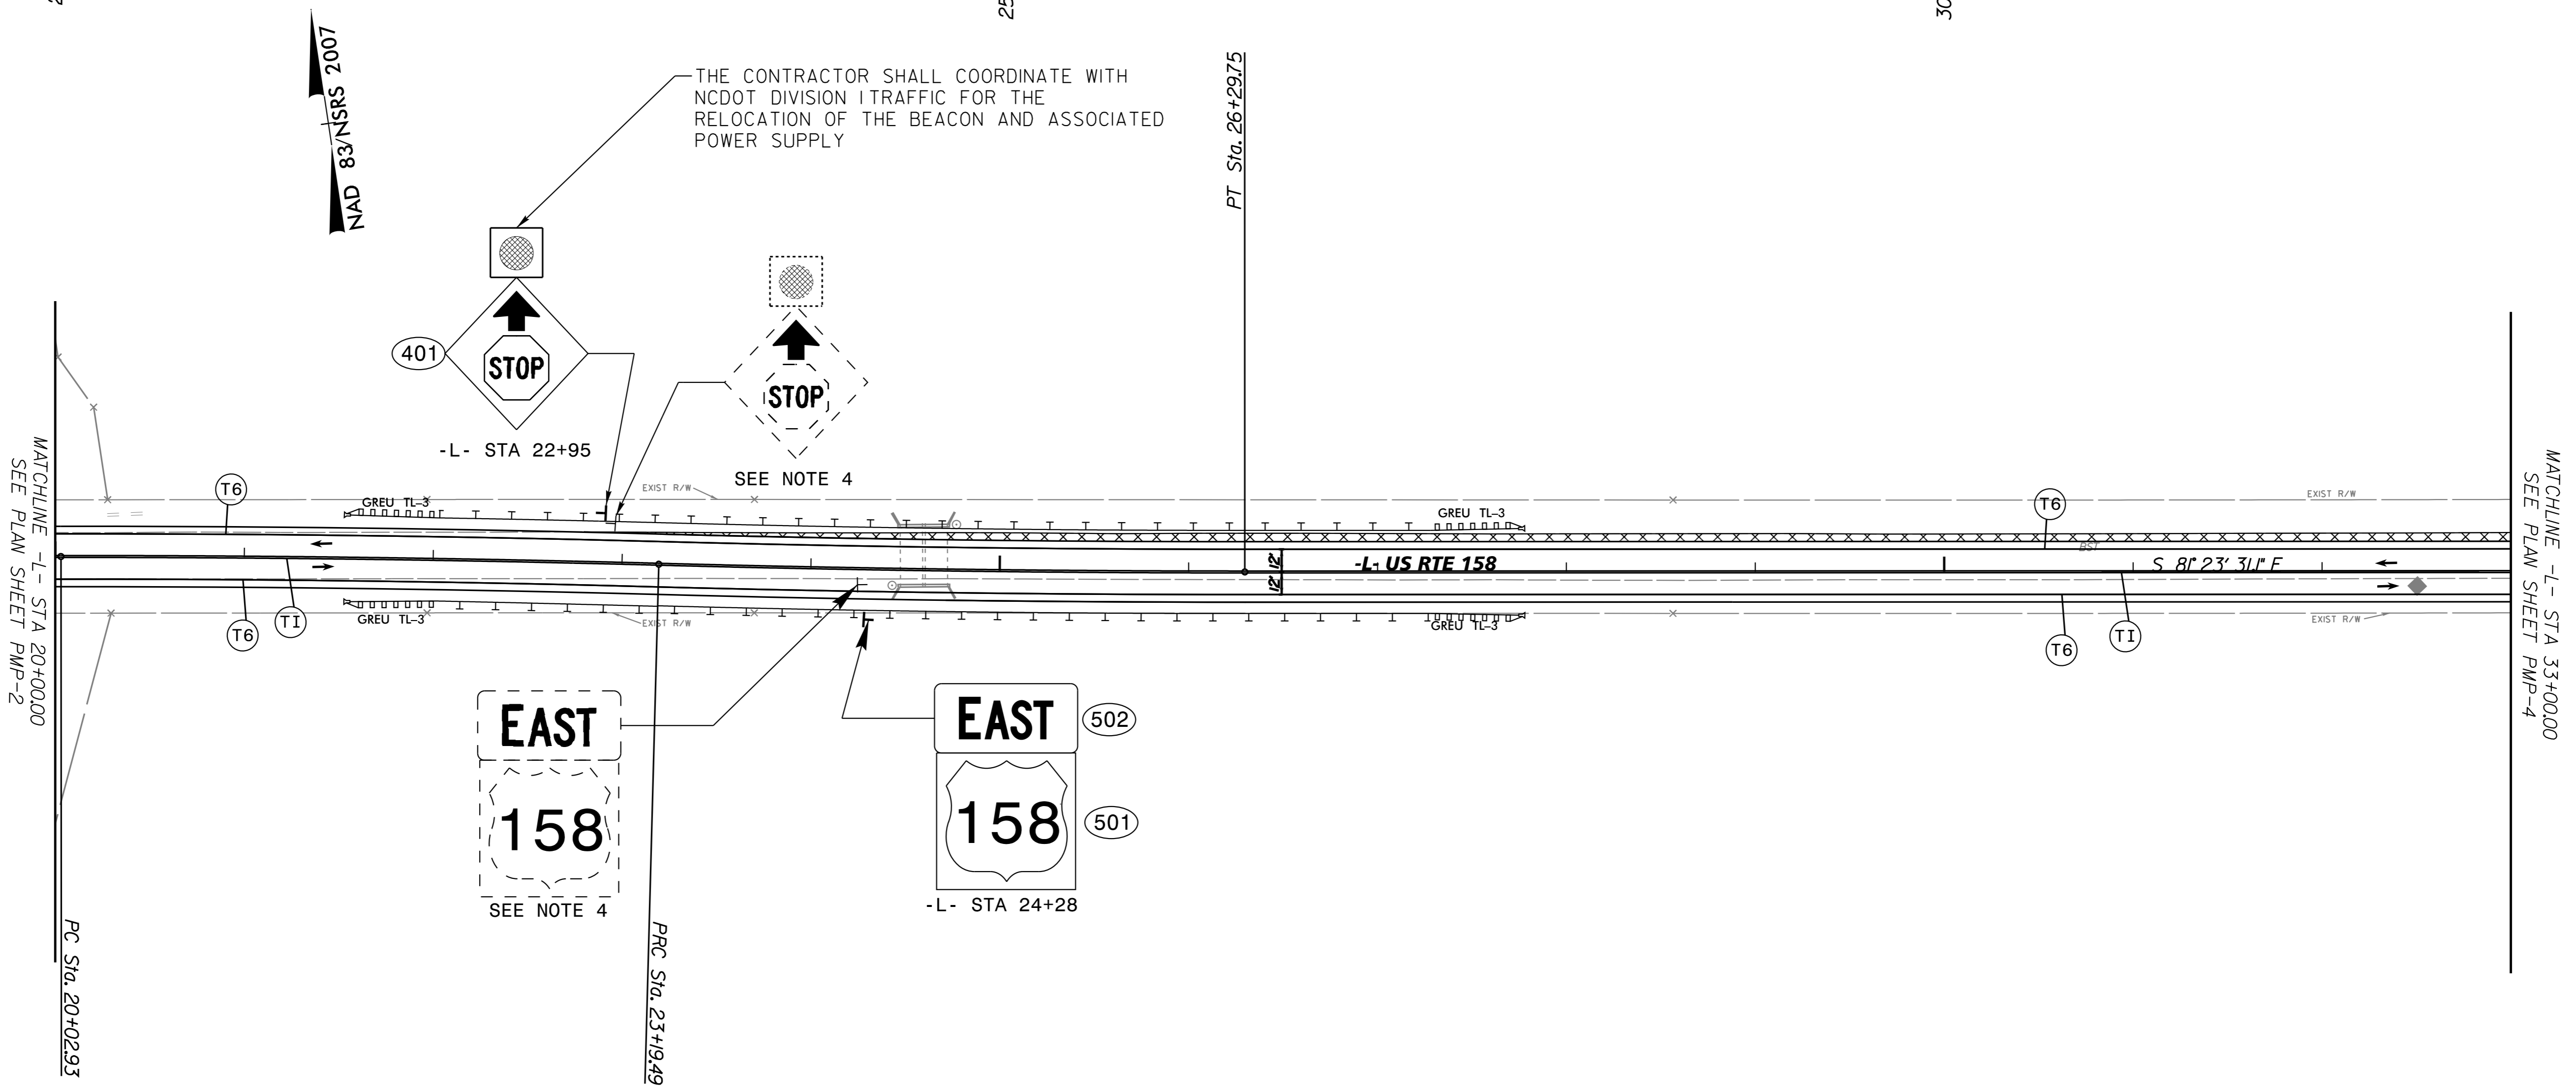


PROJECT NOTES

1. DO NOT DISTURB EXISTING SIGN
2. SIGN ERECTION, RELOCATE SIGN TYPE D (GROUND MOUNTED)
3. SIGN ERECTION, RELOCATE SIGN TYPE E (GROUND MOUNTED)
4. STOCKPILE SIGN SYSTEM, U-CHANNEL

K:\VAB_RDW\17093000 - R-5808 (US 158)TrafficSigning\CADD\R5808_TC_PMP_PSH_3.dgn
 9/6/2024

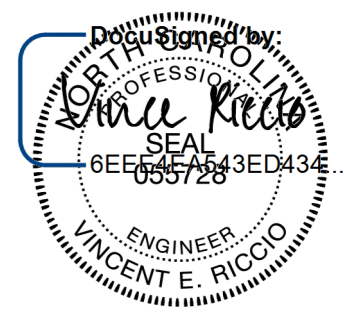

NAD 83 NSRS 2007

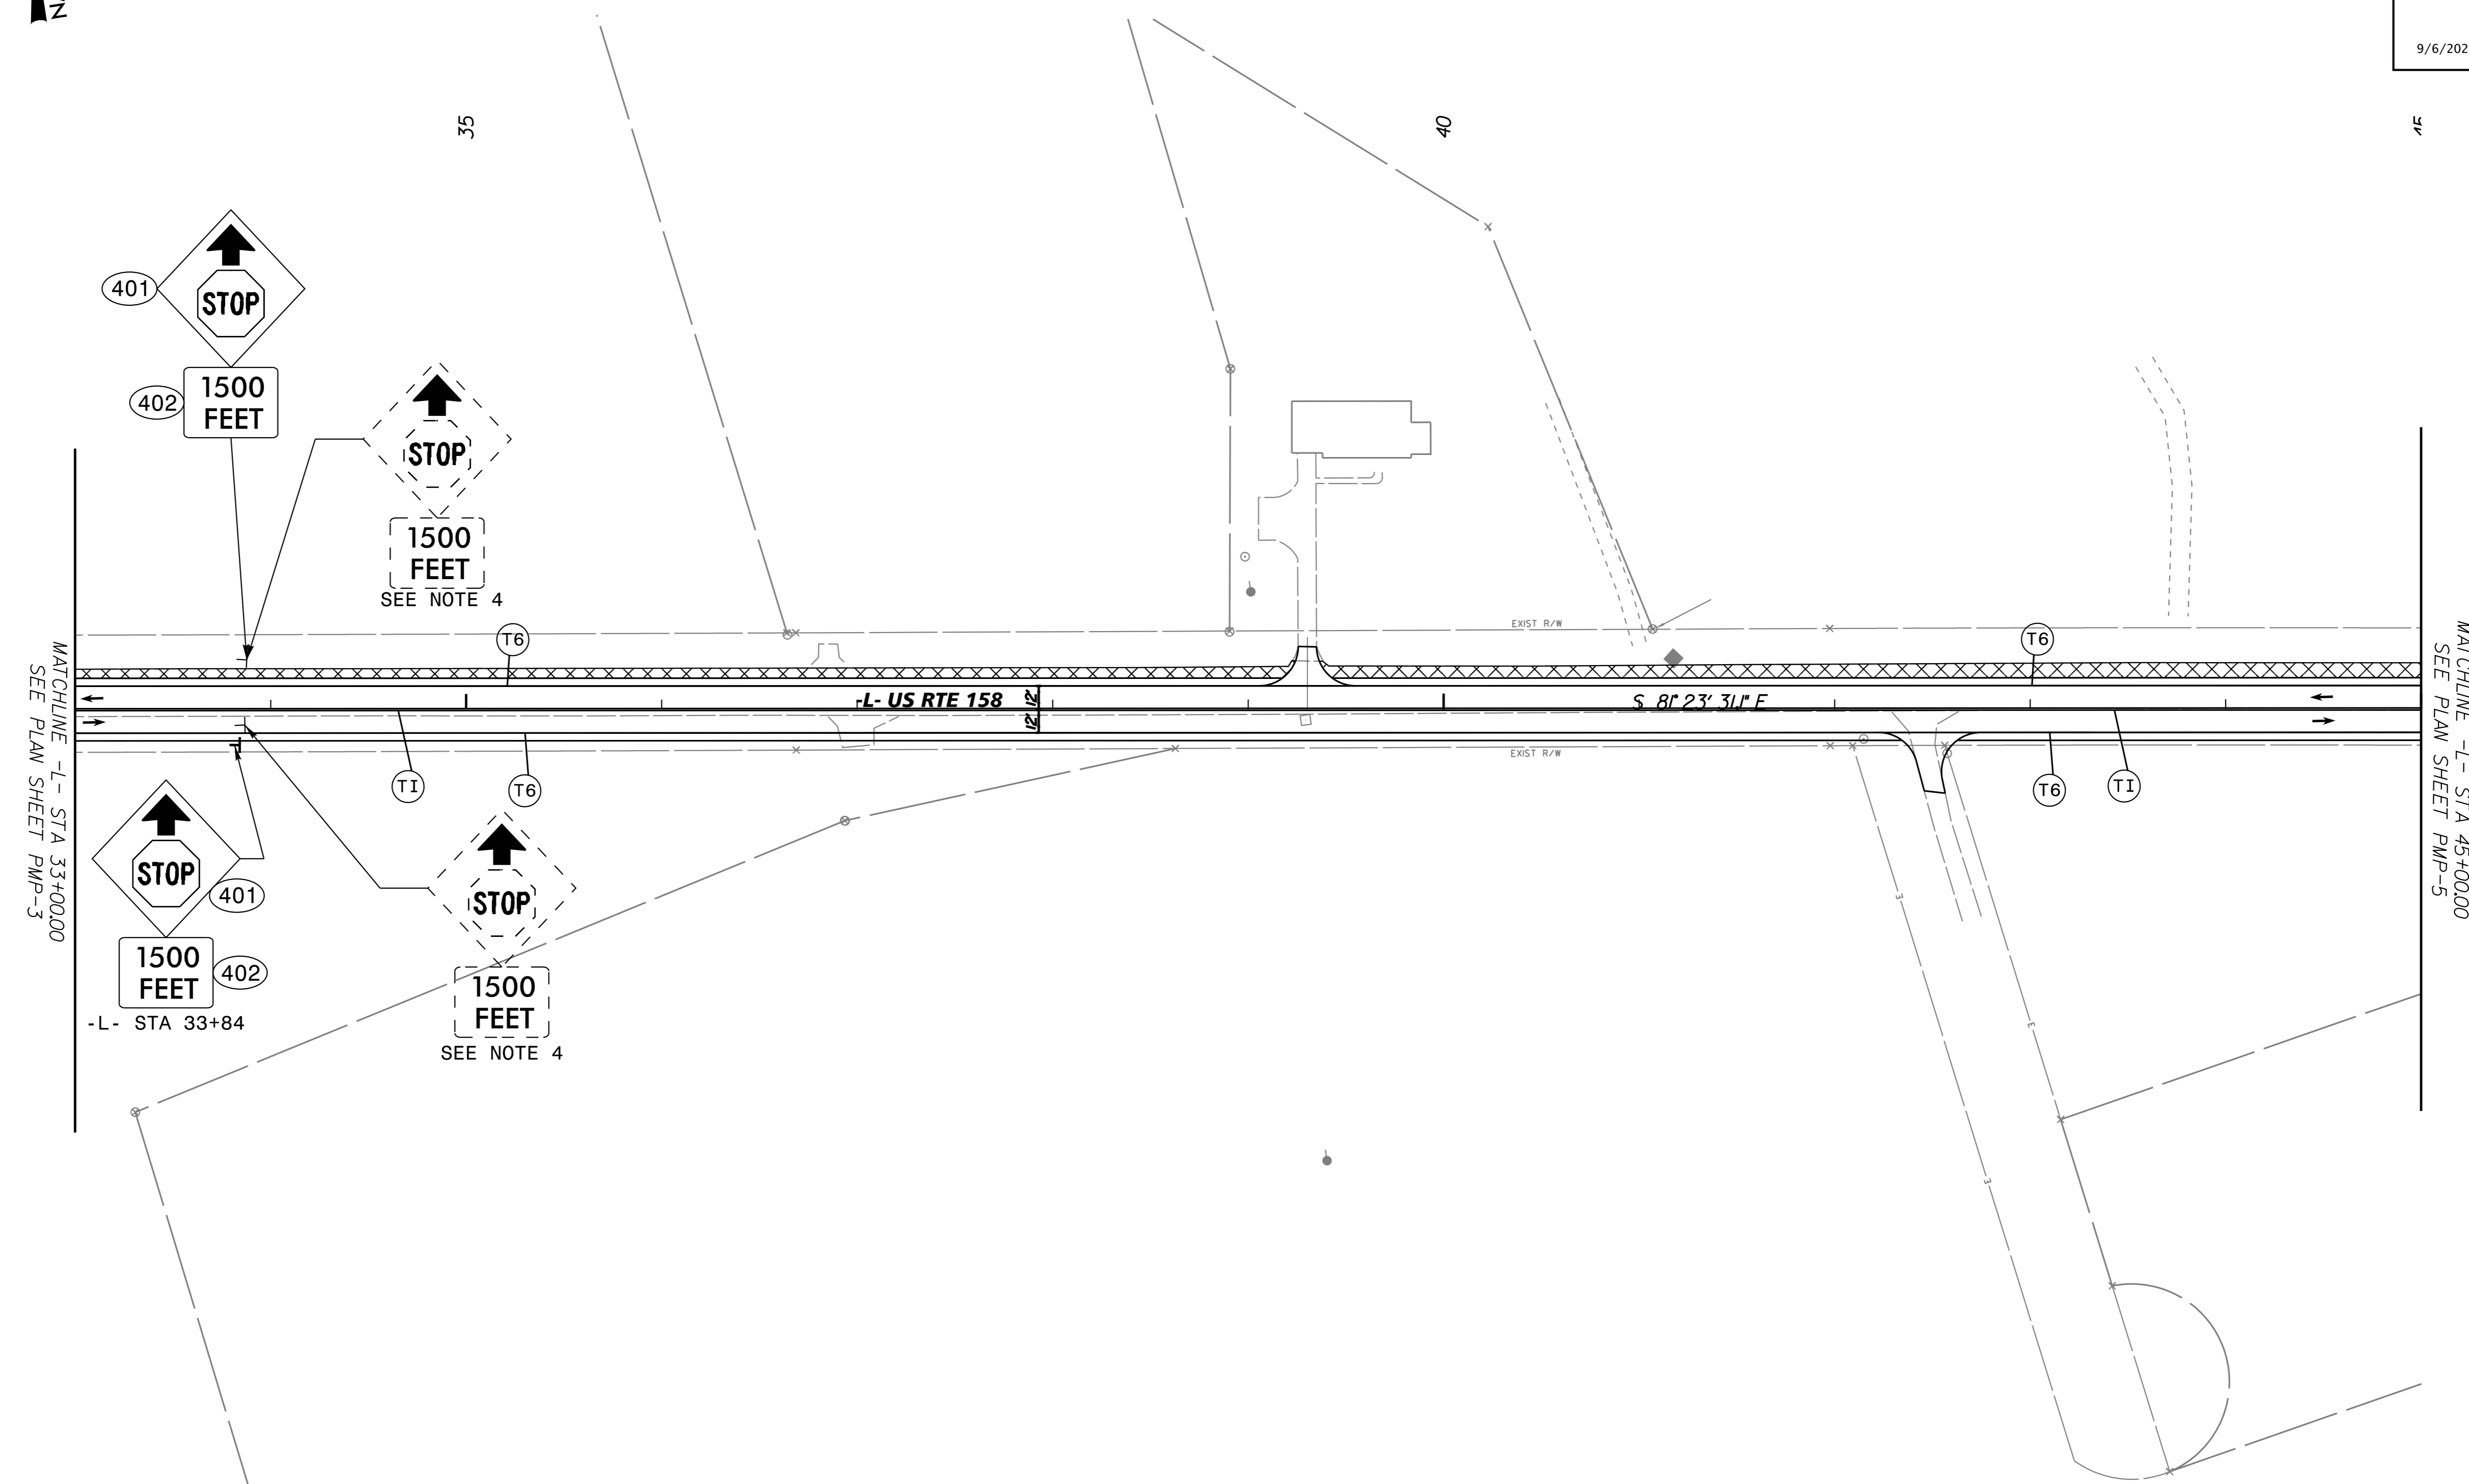

K:\VAB_RD\WV17093000 - R-5808 (US 158)\Traffic\Signing\CADD\R5808_TC_PMP_PSH_4.dgn


9/6/2024

PROJECT NOTES

1. DO NOT DISTURB EXISTING SIGN
2. SIGN ERECTION, RELOCATE SIGN TYPE D (GROUND MOUNTED)
3. SIGN ERECTION, RELOCATE SIGN TYPE E (GROUND MOUNTED)
4. STOCKPILE SIGN SYSTEM, U-CHANNEL




9/6/2024

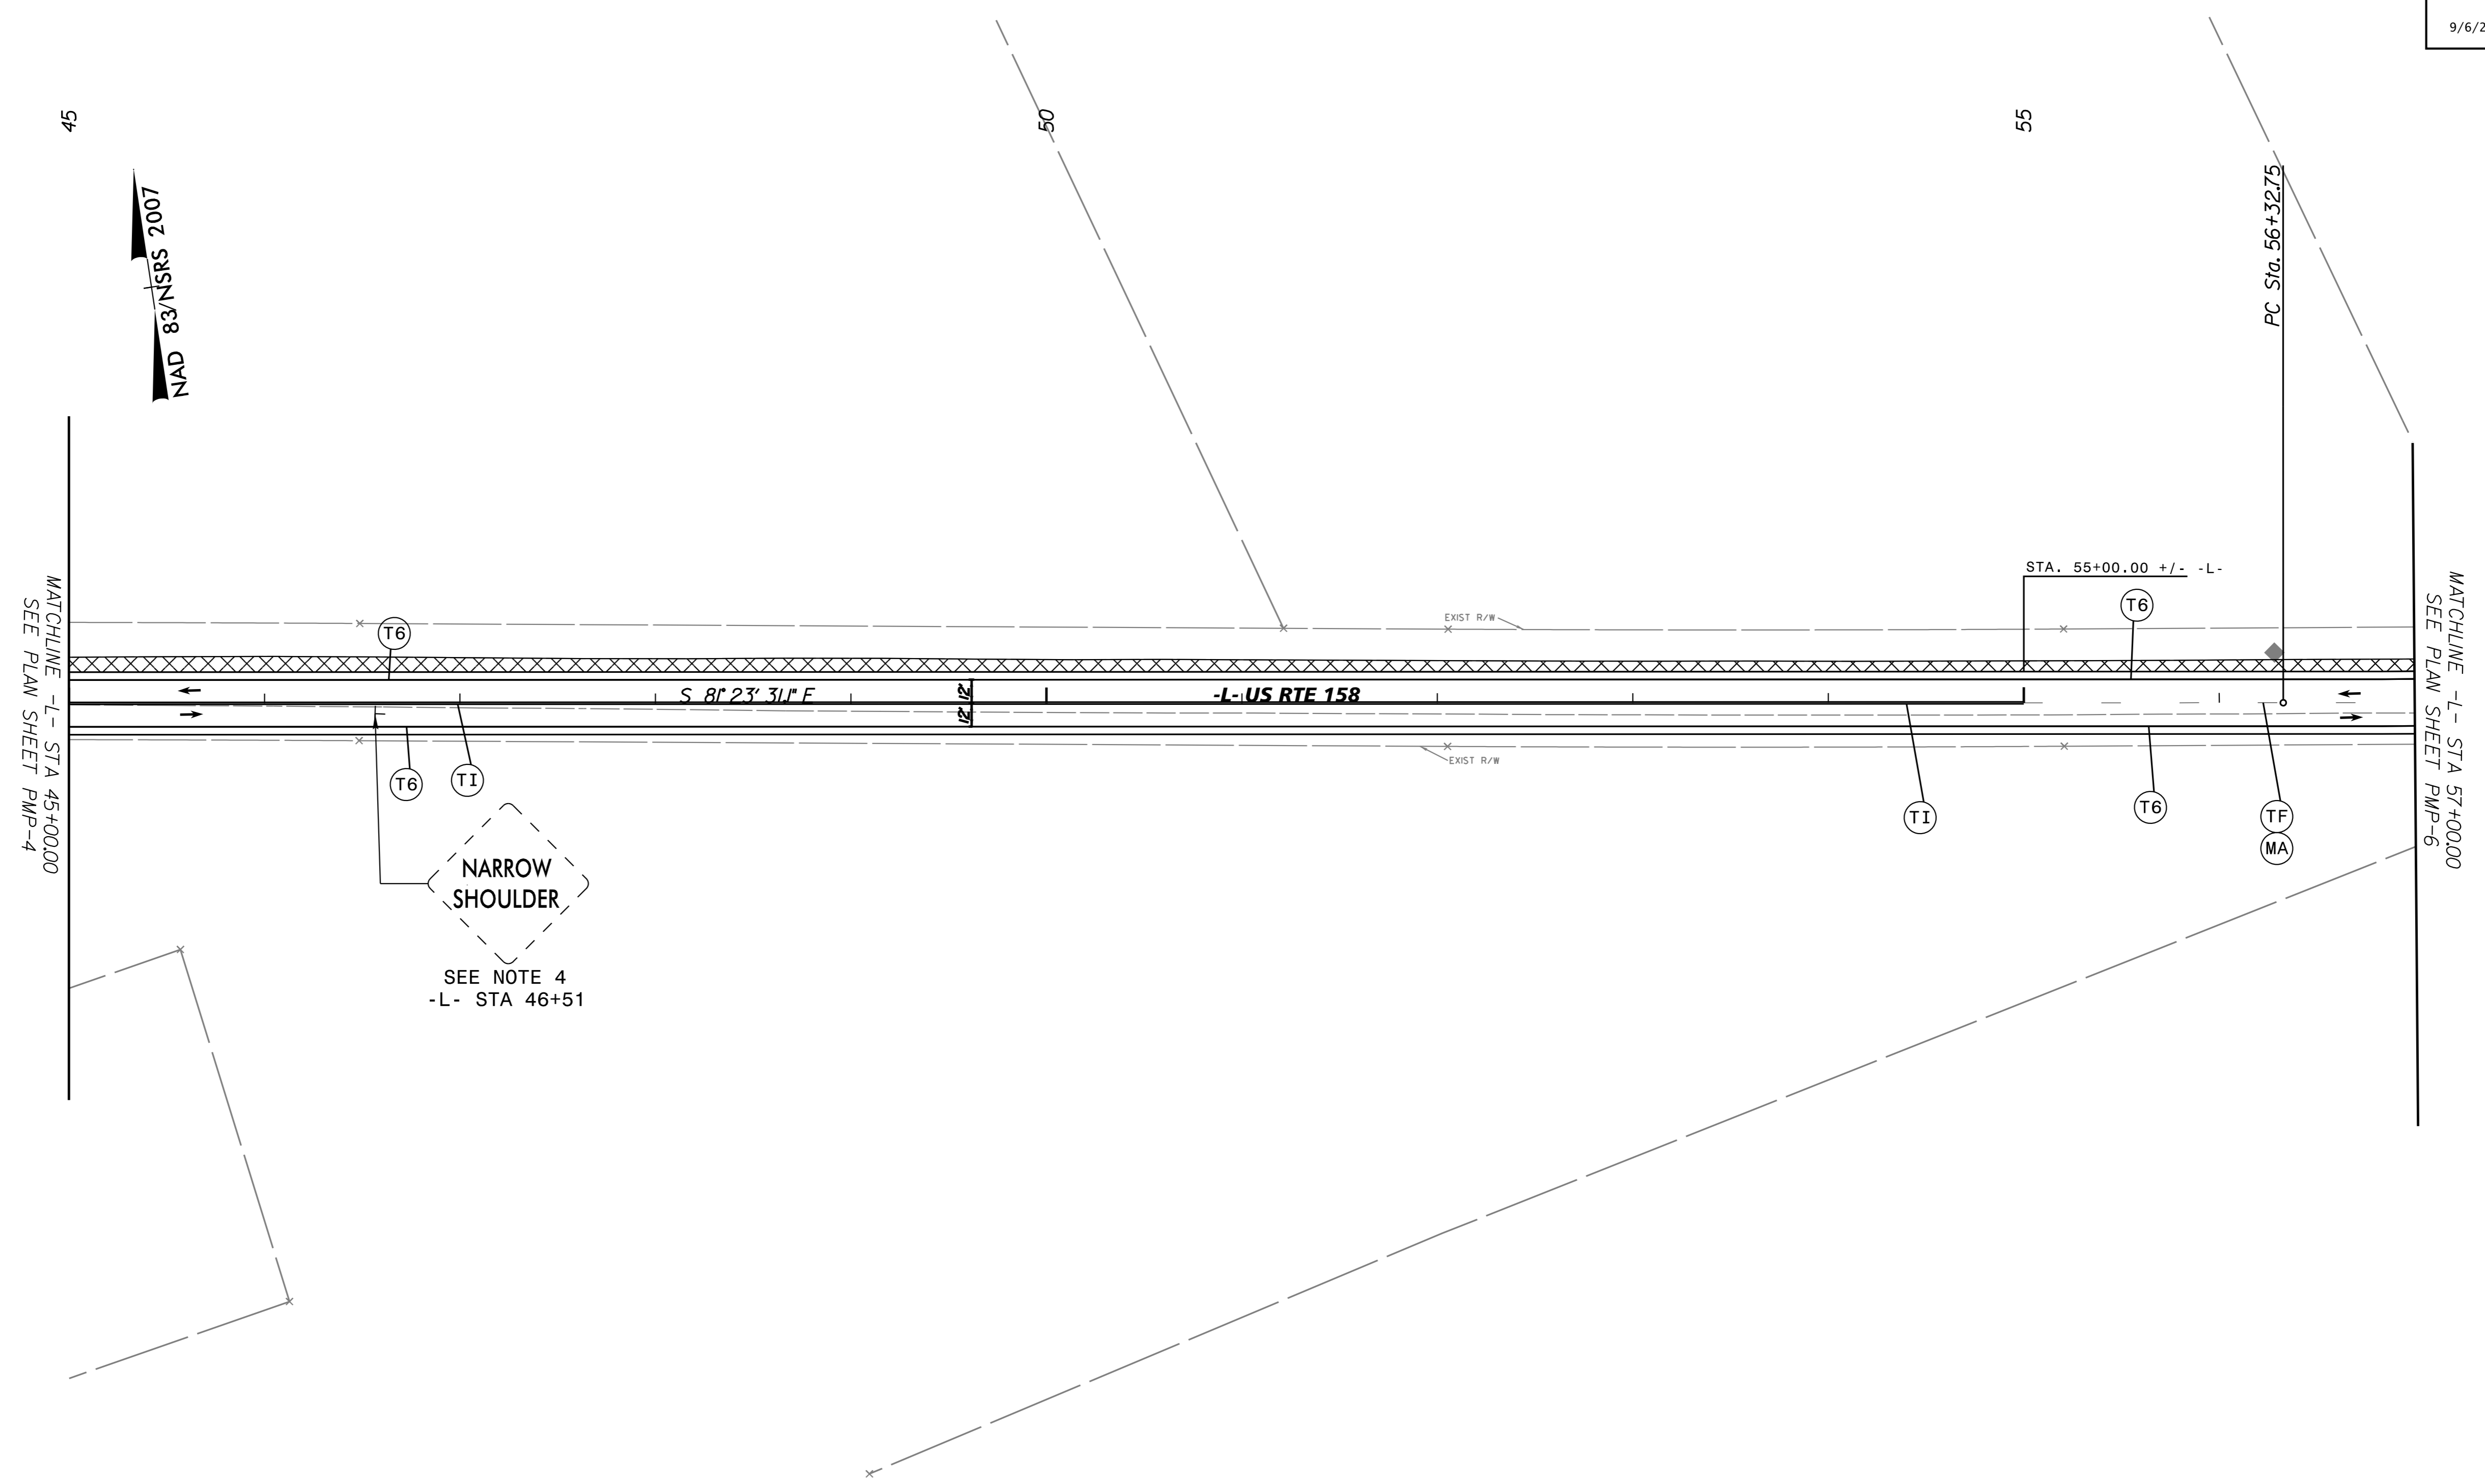

PROJECT NOTES

1. DO NOT DISTURB EXISTING SIGN
2. SIGN ERECTION, RELOCATE SIGN TYPE D (GROUND MOUNTED)
3. SIGN ERECTION, RELOCATE SIGN TYPE E (GROUND MOUNTED)
4. STOCKPILE SIGN SYSTEM, U-CHANNEL

K:\VAB_RDW\17093000 - R-5808 (US 158)TrafficSigning\CADD\R5808_TC_PMP_PSH_5.dgn 9/6/2024

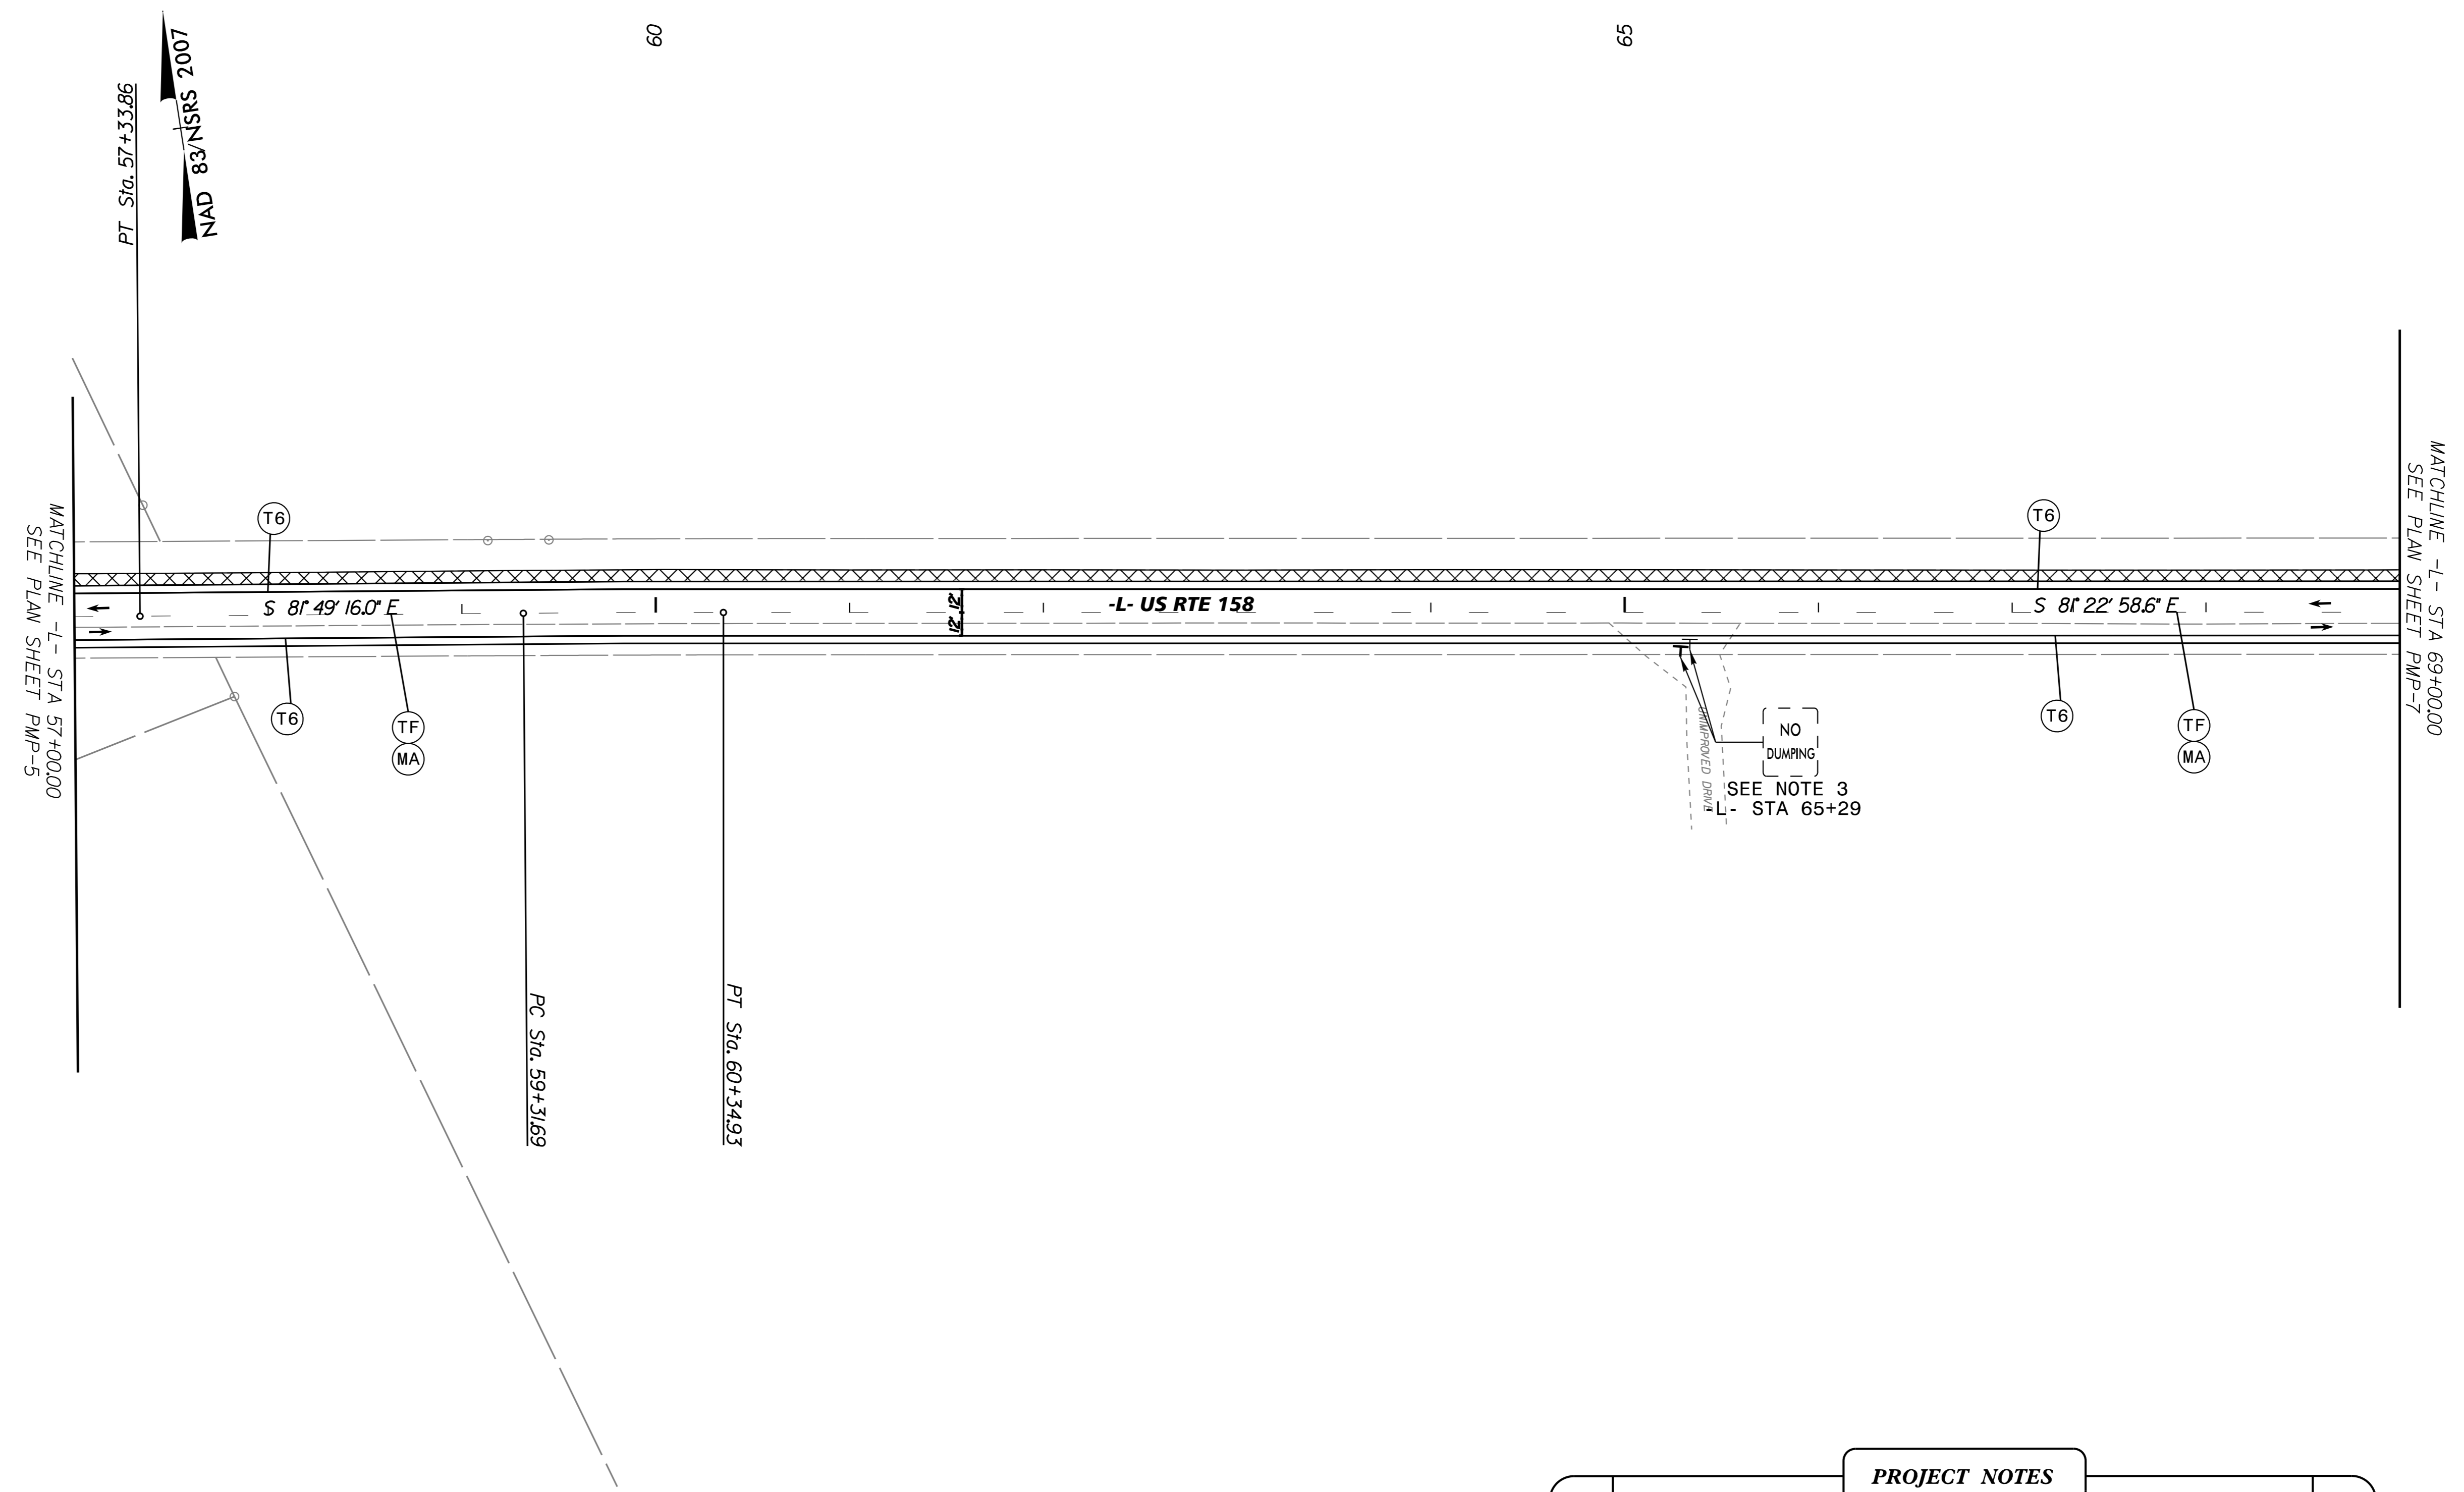

K:\VAB_RDW\17093000 - R-5808 (US 158)\Traffic\Signing\CADD\R5808_TC_PMP_PSH_6.dgn
 9/6/2024

- PROJECT NOTES**
1. DO NOT DISTURB EXISTING SIGN
 2. SIGN ERECTION, RELOCATE SIGN TYPE D (GROUND MOUNTED)
 3. SIGN ERECTION, RELOCATE SIGN TYPE E (GROUND MOUNTED)
 4. STOCKPILE SIGN SYSTEM, U-CHANNEL

Kimley » Horn
4525 MAIN STREET, SUITE 1000
VIRGINIA BEACH, VA 23462

TIP NO. R-5808	SHEET NO. PMP-7
-------------------	--------------------

APPROVED: _____

DATE: _____

SEAL




9/6/2024

NAD 83/NSRS 2007

70

75


80

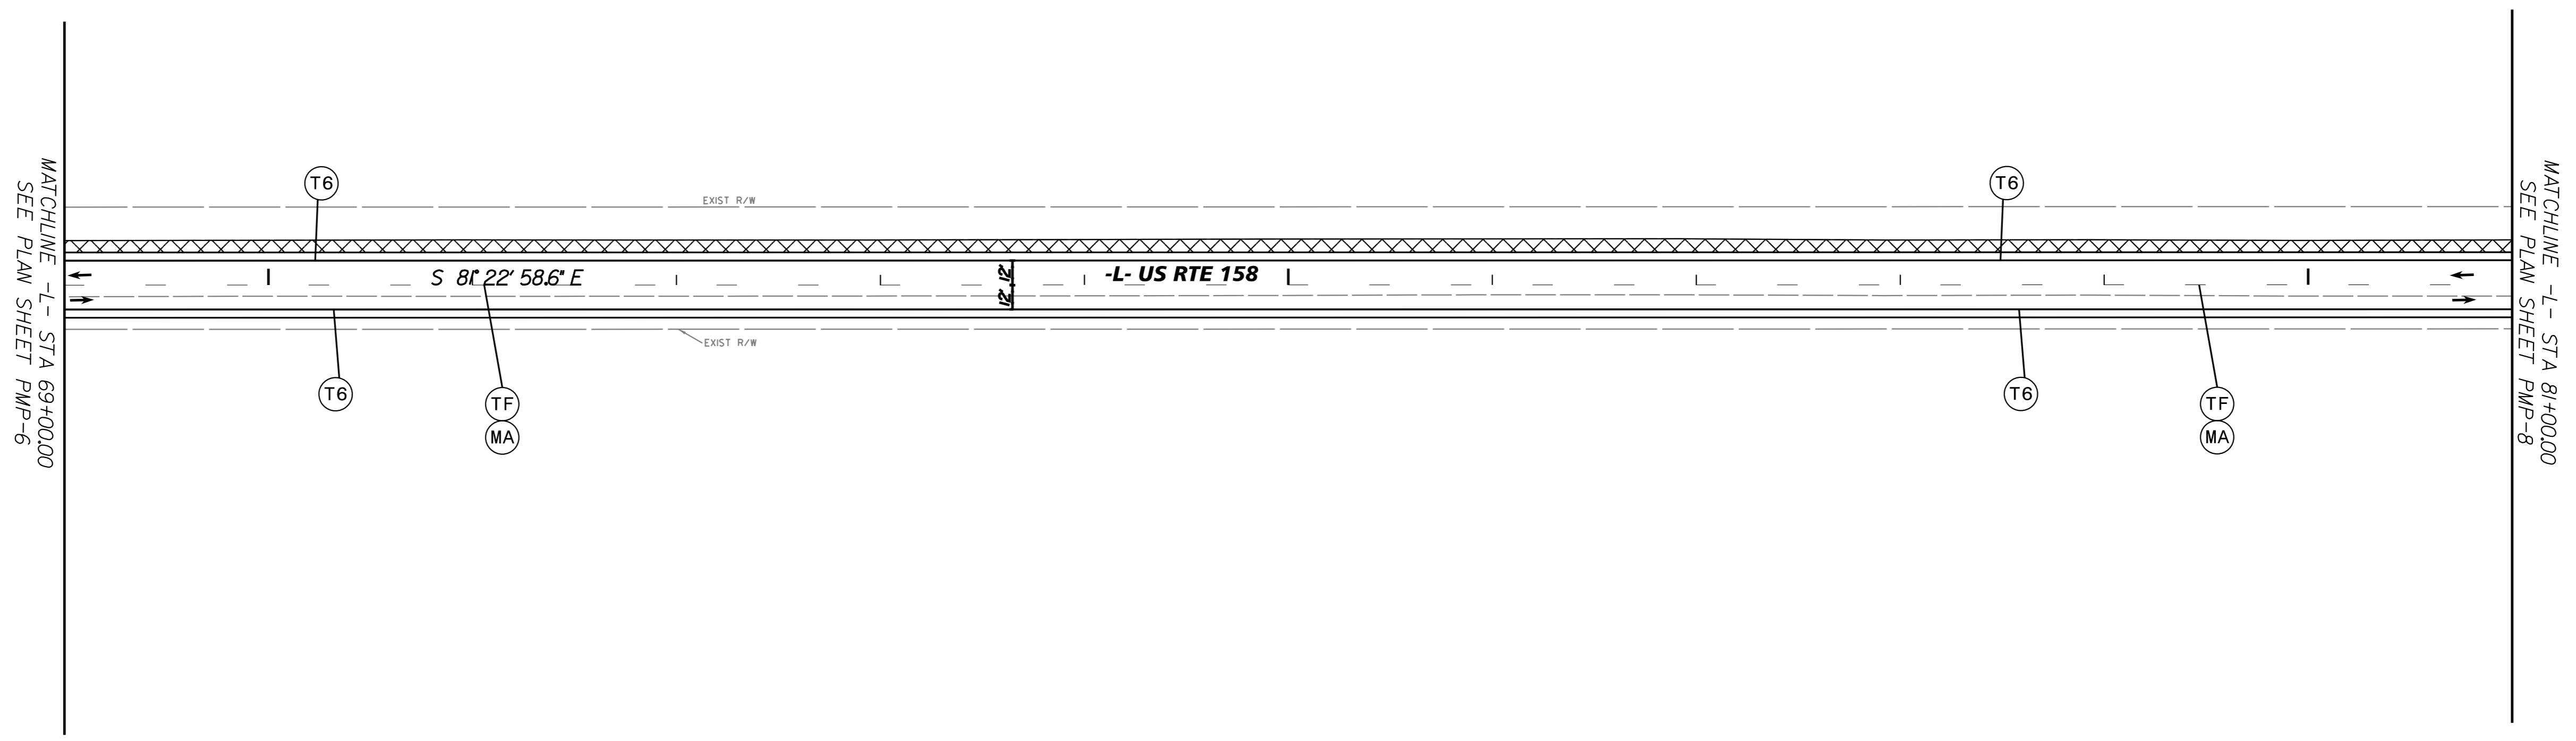

K:\VAB_RDWY\17093000 - R-5808 (US 158)\Traffic\Signing\CADD\R5808_TC_PMP_PSH_7.dgn 9/6/2024

PROJECT NOTES

1. DO NOT DISTURB EXISTING SIGN
2. SIGN ERECTION, RELOCATE SIGN TYPE D (GROUND MOUNTED)
3. SIGN ERECTION, RELOCATE SIGN TYPE E (GROUND MOUNTED)
4. STOCKPILE SIGN SYSTEM, U-CHANNEL

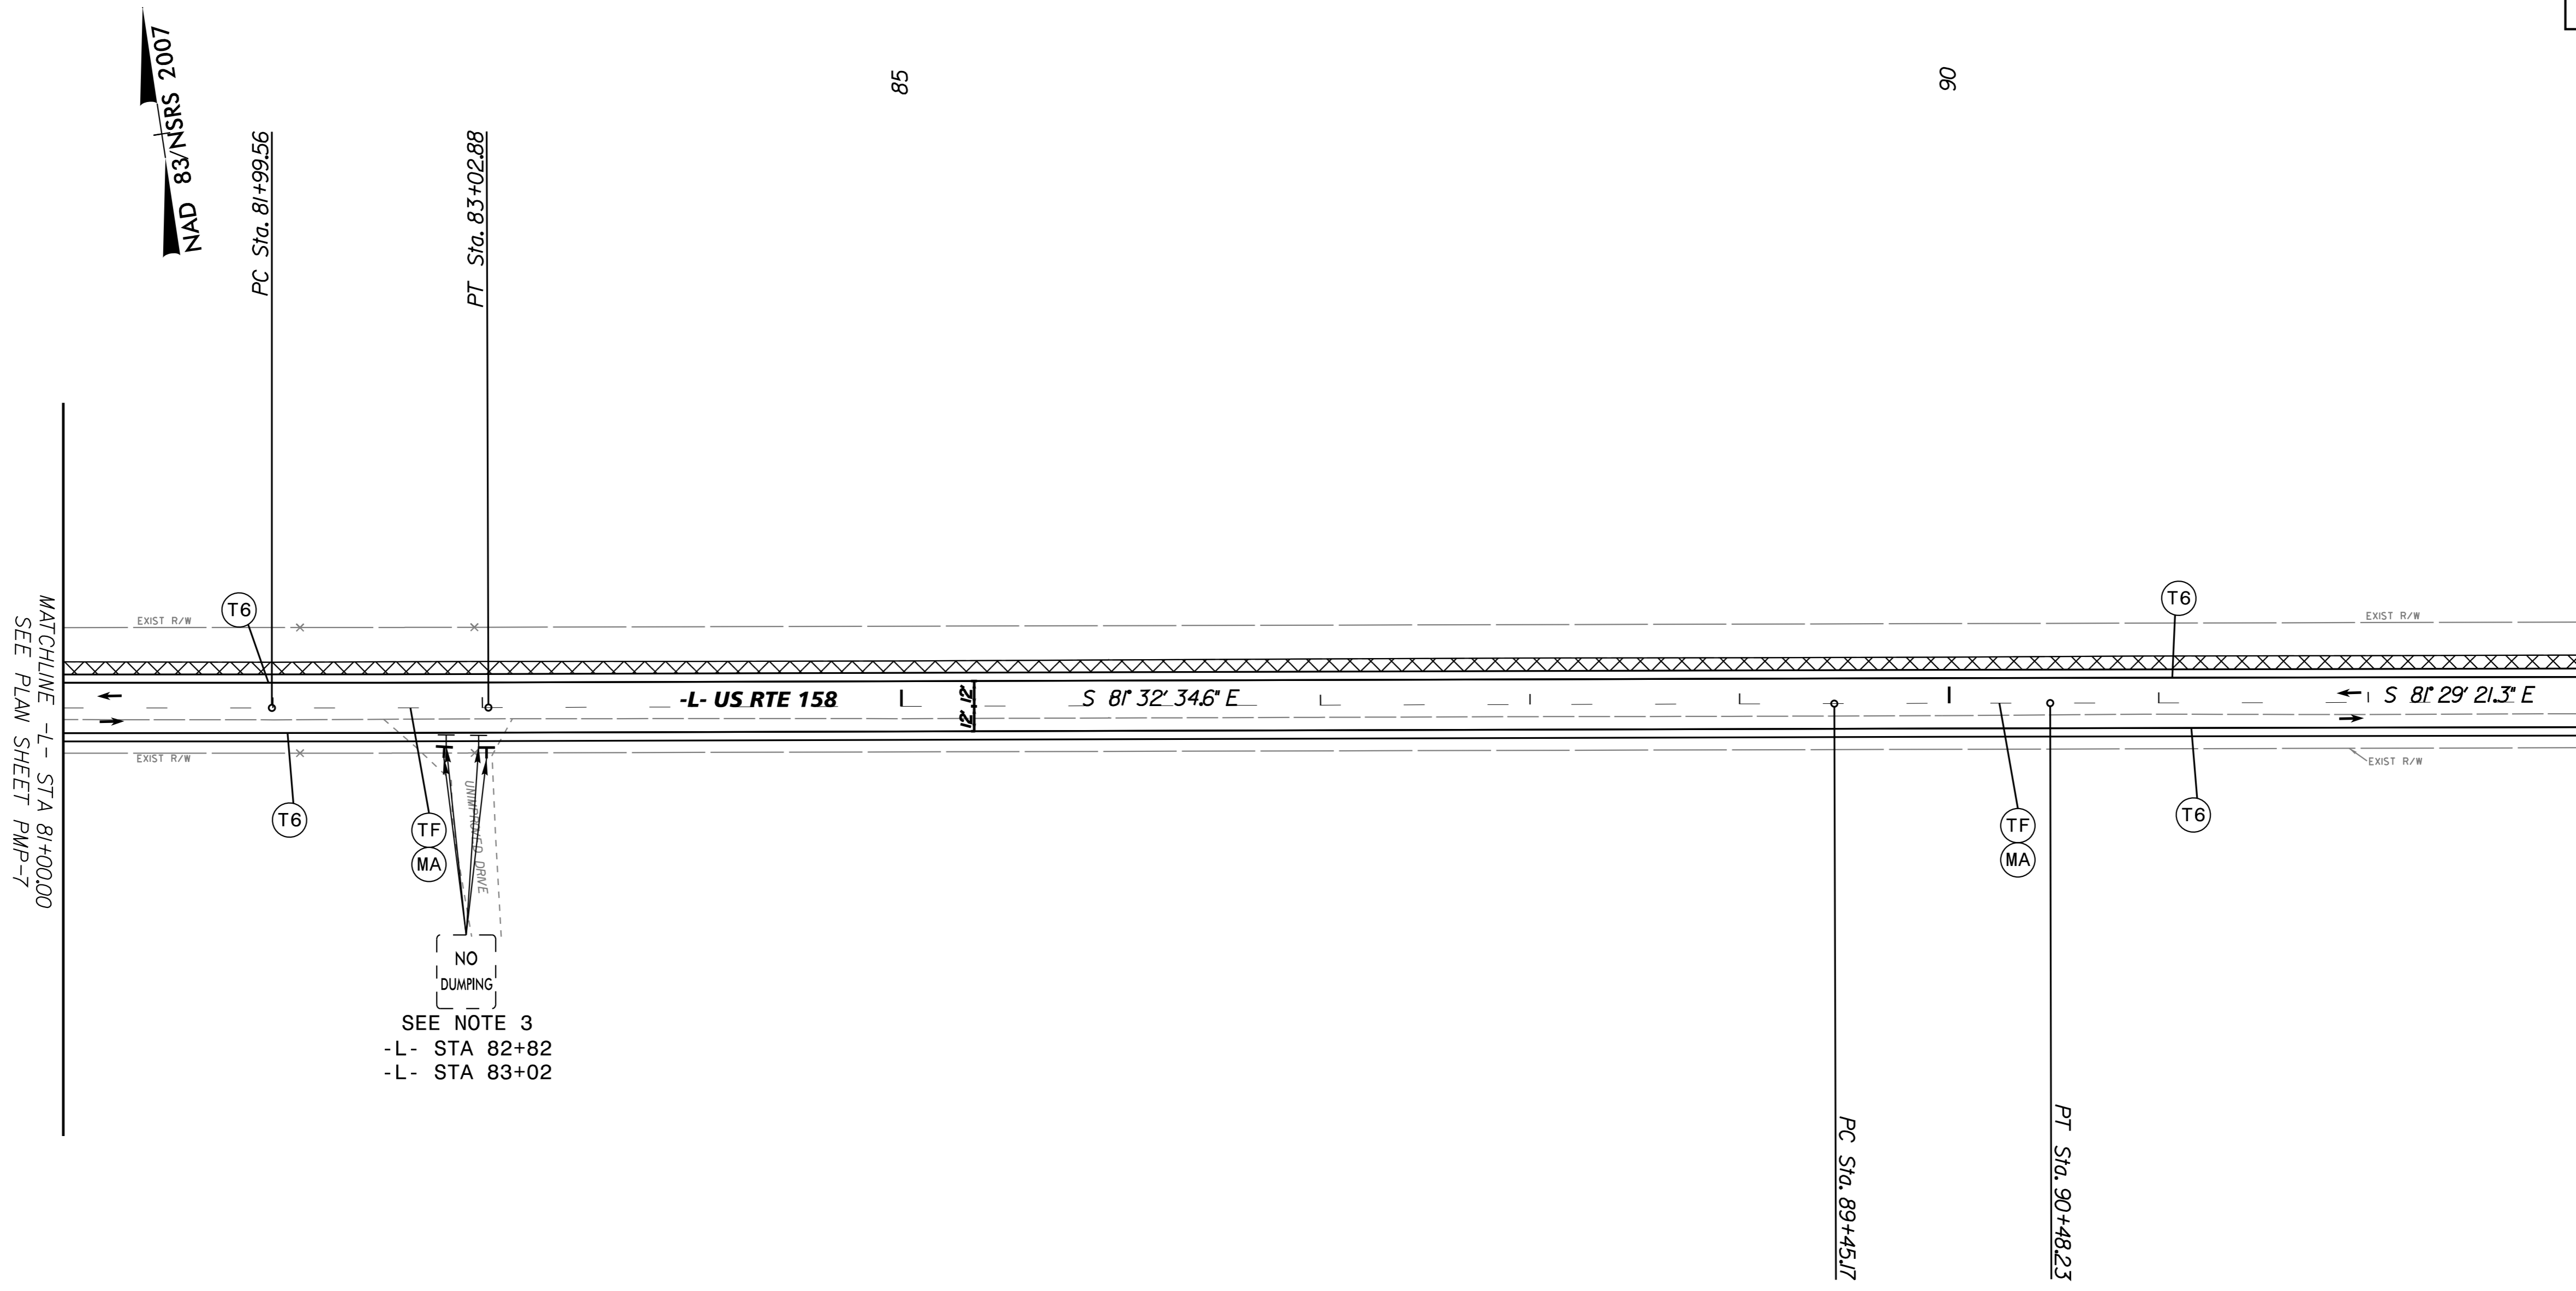

SEE NOTE 3
 -L- STA 82+82
 -L- STA 83+02

PROJECT NOTES


1. DO NOT DISTURB EXISTING SIGN
2. SIGN ERECTION, RELOCATE SIGN TYPE D (GROUND MOUNTED)
3. SIGN ERECTION, RELOCATE SIGN TYPE E (GROUND MOUNTED)
4. STOCKPILE SIGN SYSTEM, U-CHANNEL

K:\VAB_RDW\17093000 - R-5808 (US 158)TrafficSigning\CADD\R5808_TC_PMP_PSH_B.dgn
 9/6/2024

APPROVED: _____

DATE: _____

SEAL

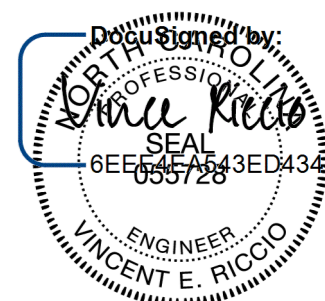

9/6/2024


NAD 83/NSRS 2007

95

100

105


MATCHLINE -L- STA 93+00.00
SEE PLAN SHEET PMP-8

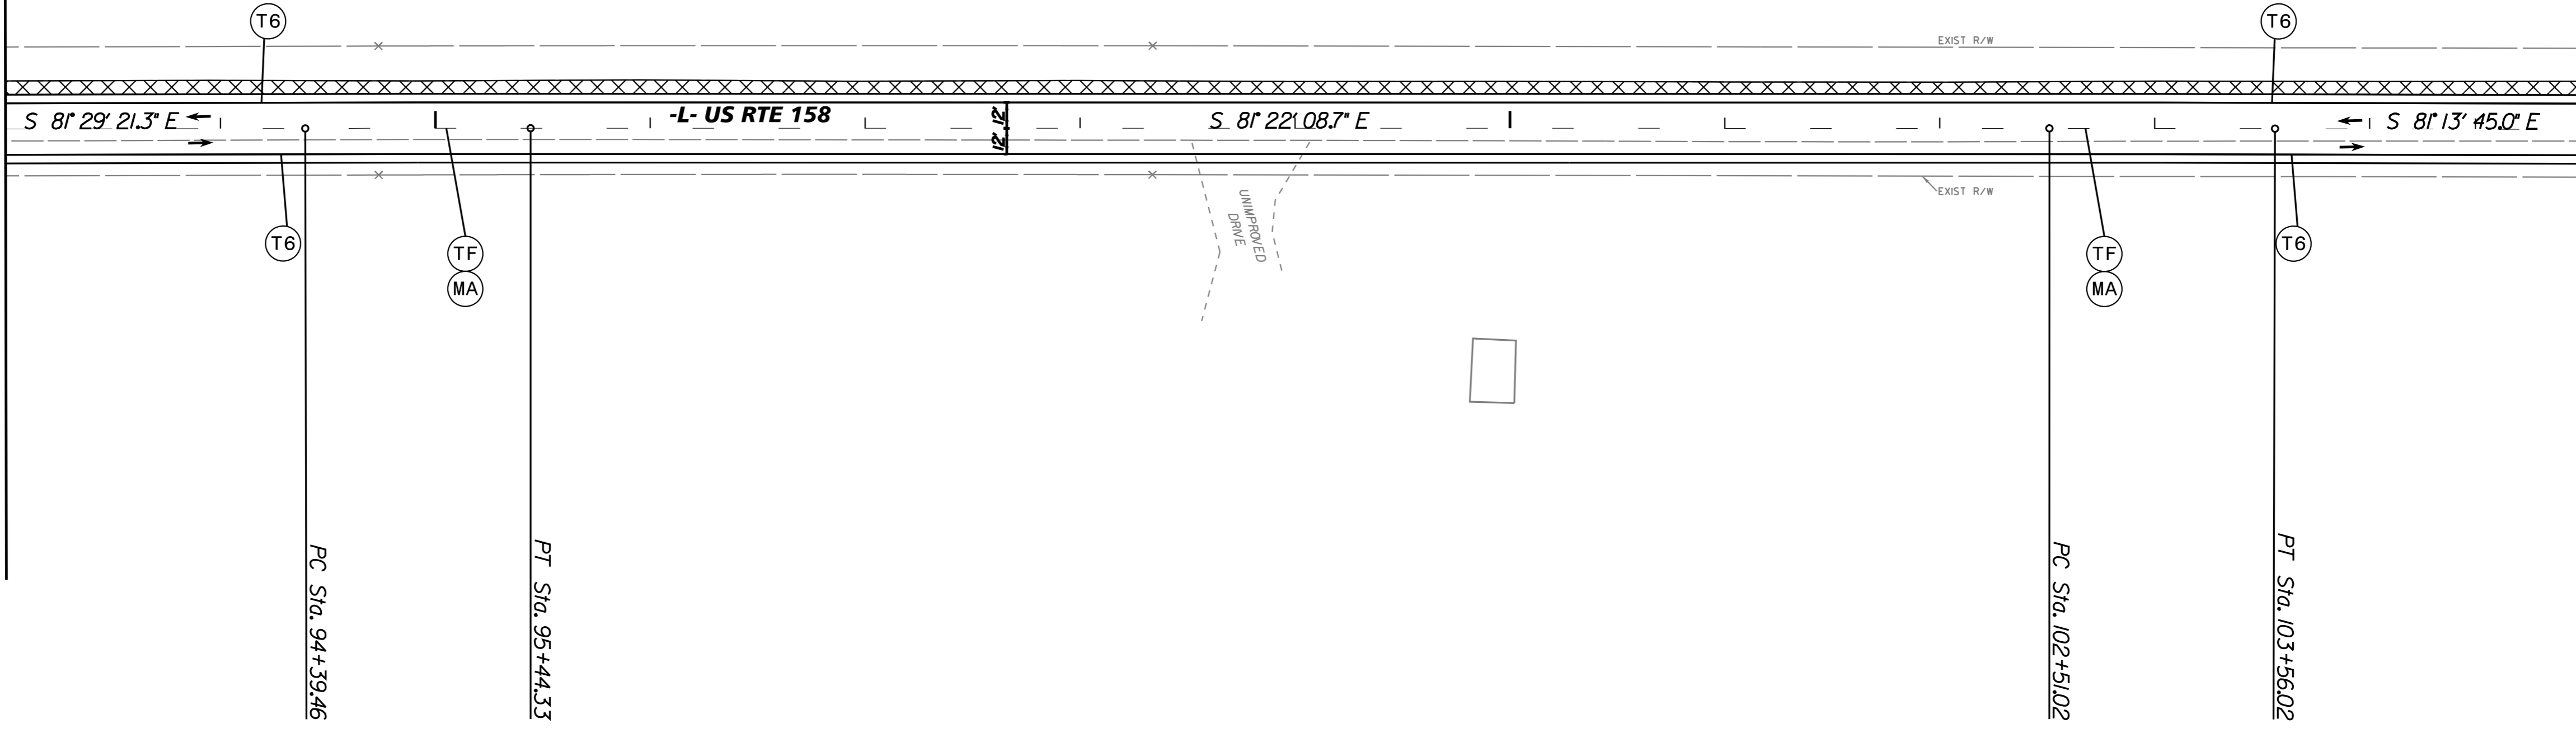

MATCHLINE -L- STA 105+00.00
SEE PLAN SHEET PMP-10

PROJECT NOTES

1. DO NOT DISTURB EXISTING SIGN
2. SIGN ERECTION, RELOCATE SIGN TYPE D (GROUND MOUNTED)
3. SIGN ERECTION, RELOCATE SIGN TYPE E (GROUND MOUNTED)
4. STOCKPILE SIGN SYSTEM, U-CHANNEL

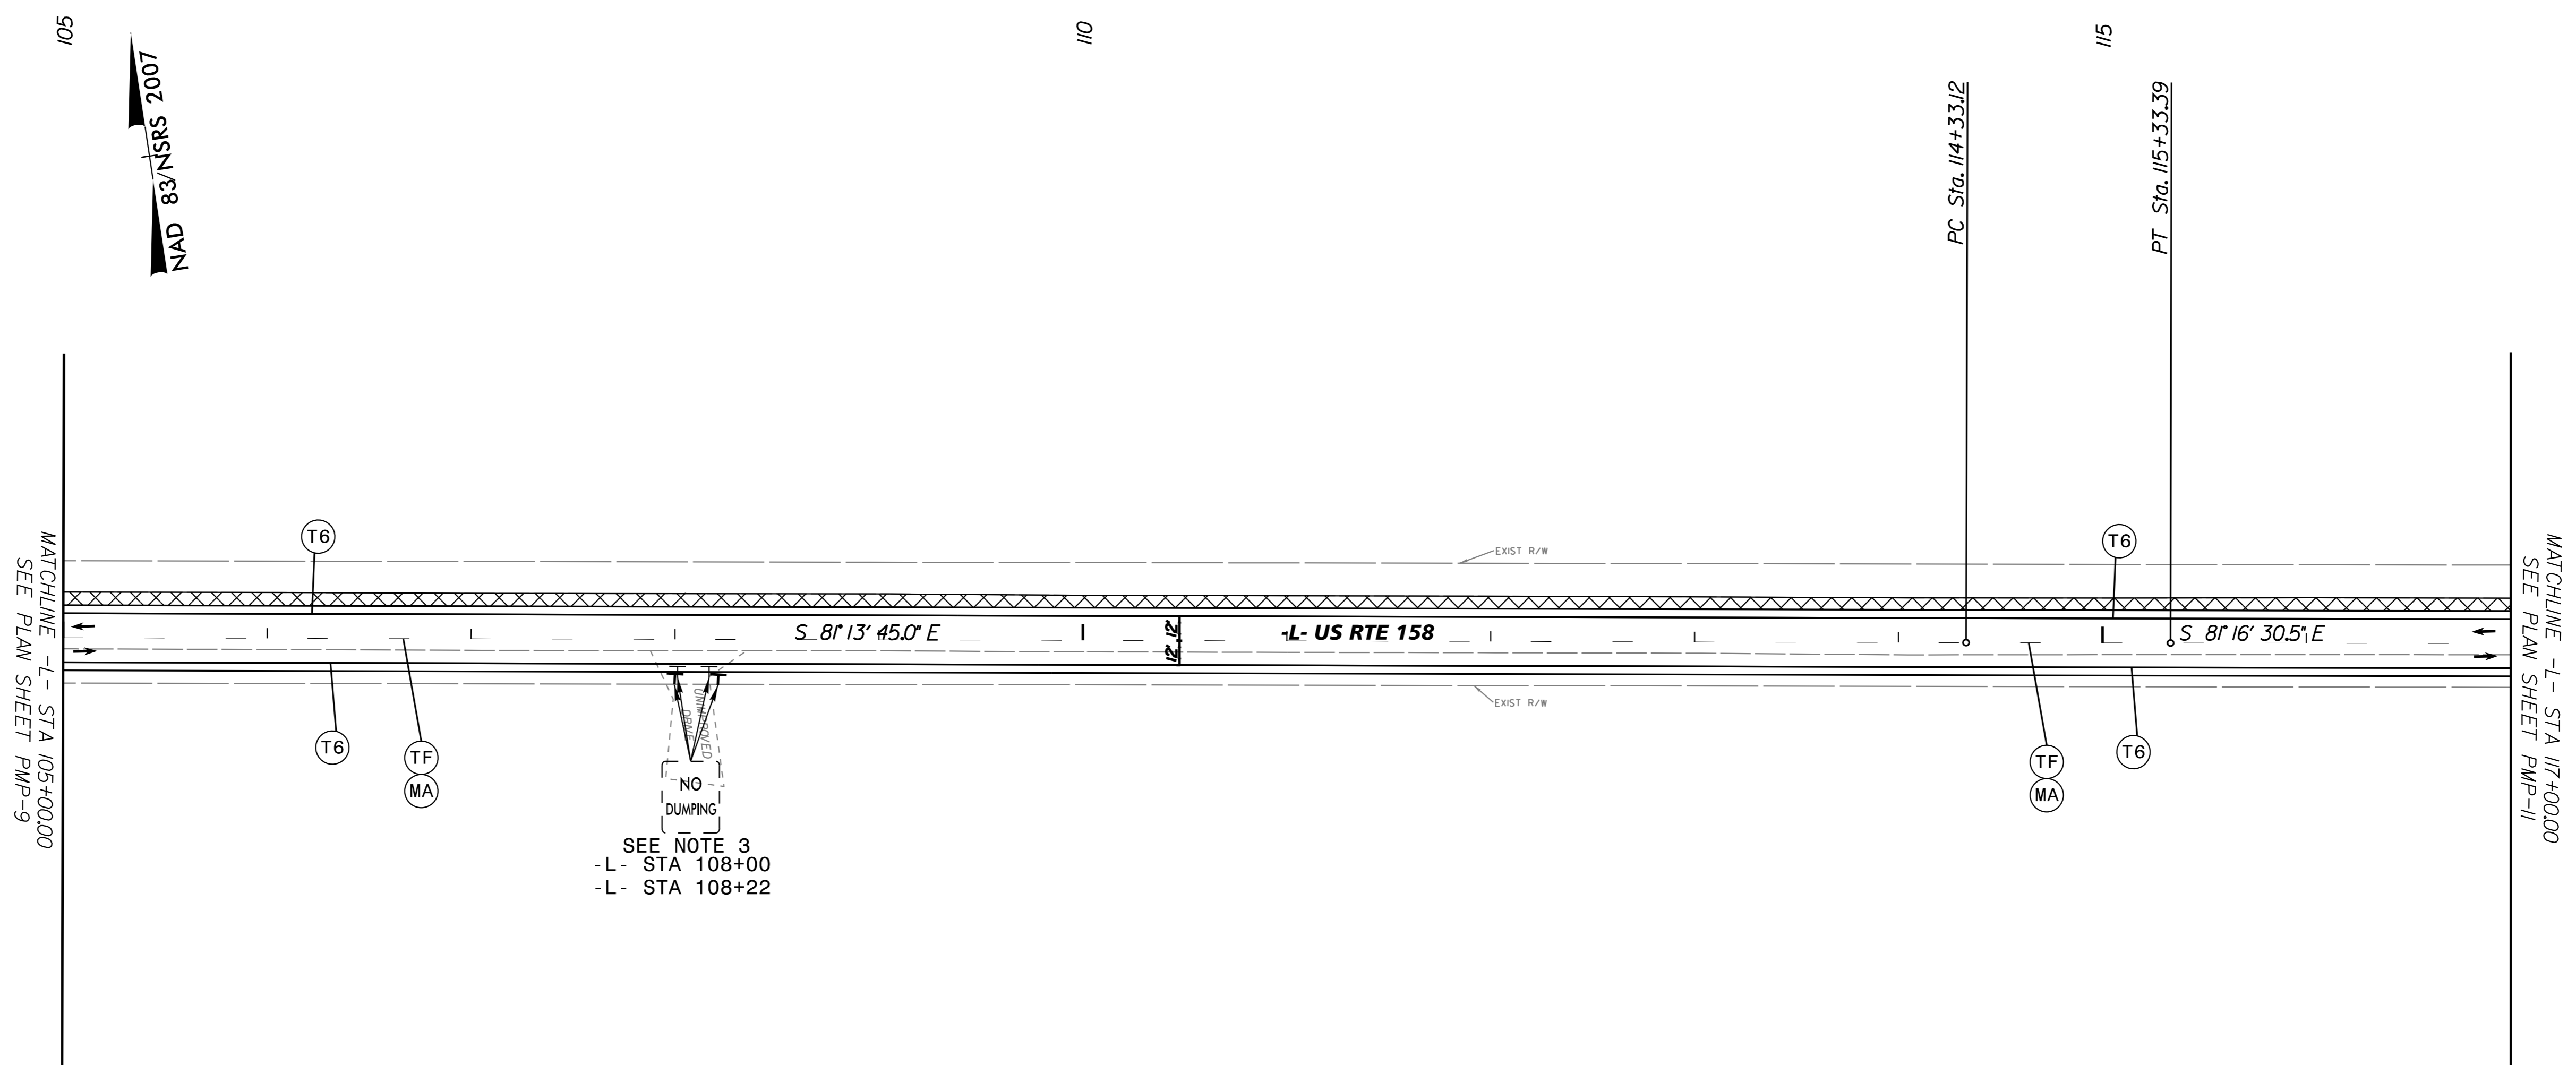


SEE NOTE 3
 -L- STA 108+00
 -L- STA 108+22

PROJECT NOTES

1. DO NOT DISTURB EXISTING SIGN
2. SIGN ERECTION, RELOCATE SIGN TYPE D (GROUND MOUNTED)
3. SIGN ERECTION, RELOCATE SIGN TYPE E (GROUND MOUNTED)
4. STOCKPILE SIGN SYSTEM, U-CHANNEL

9/6/2024 K:\VAB_RDW\17093000 - R-5808 (US 158)TrafficSigning\CADD\R5808_TC_PMP_PSH_10.dgn

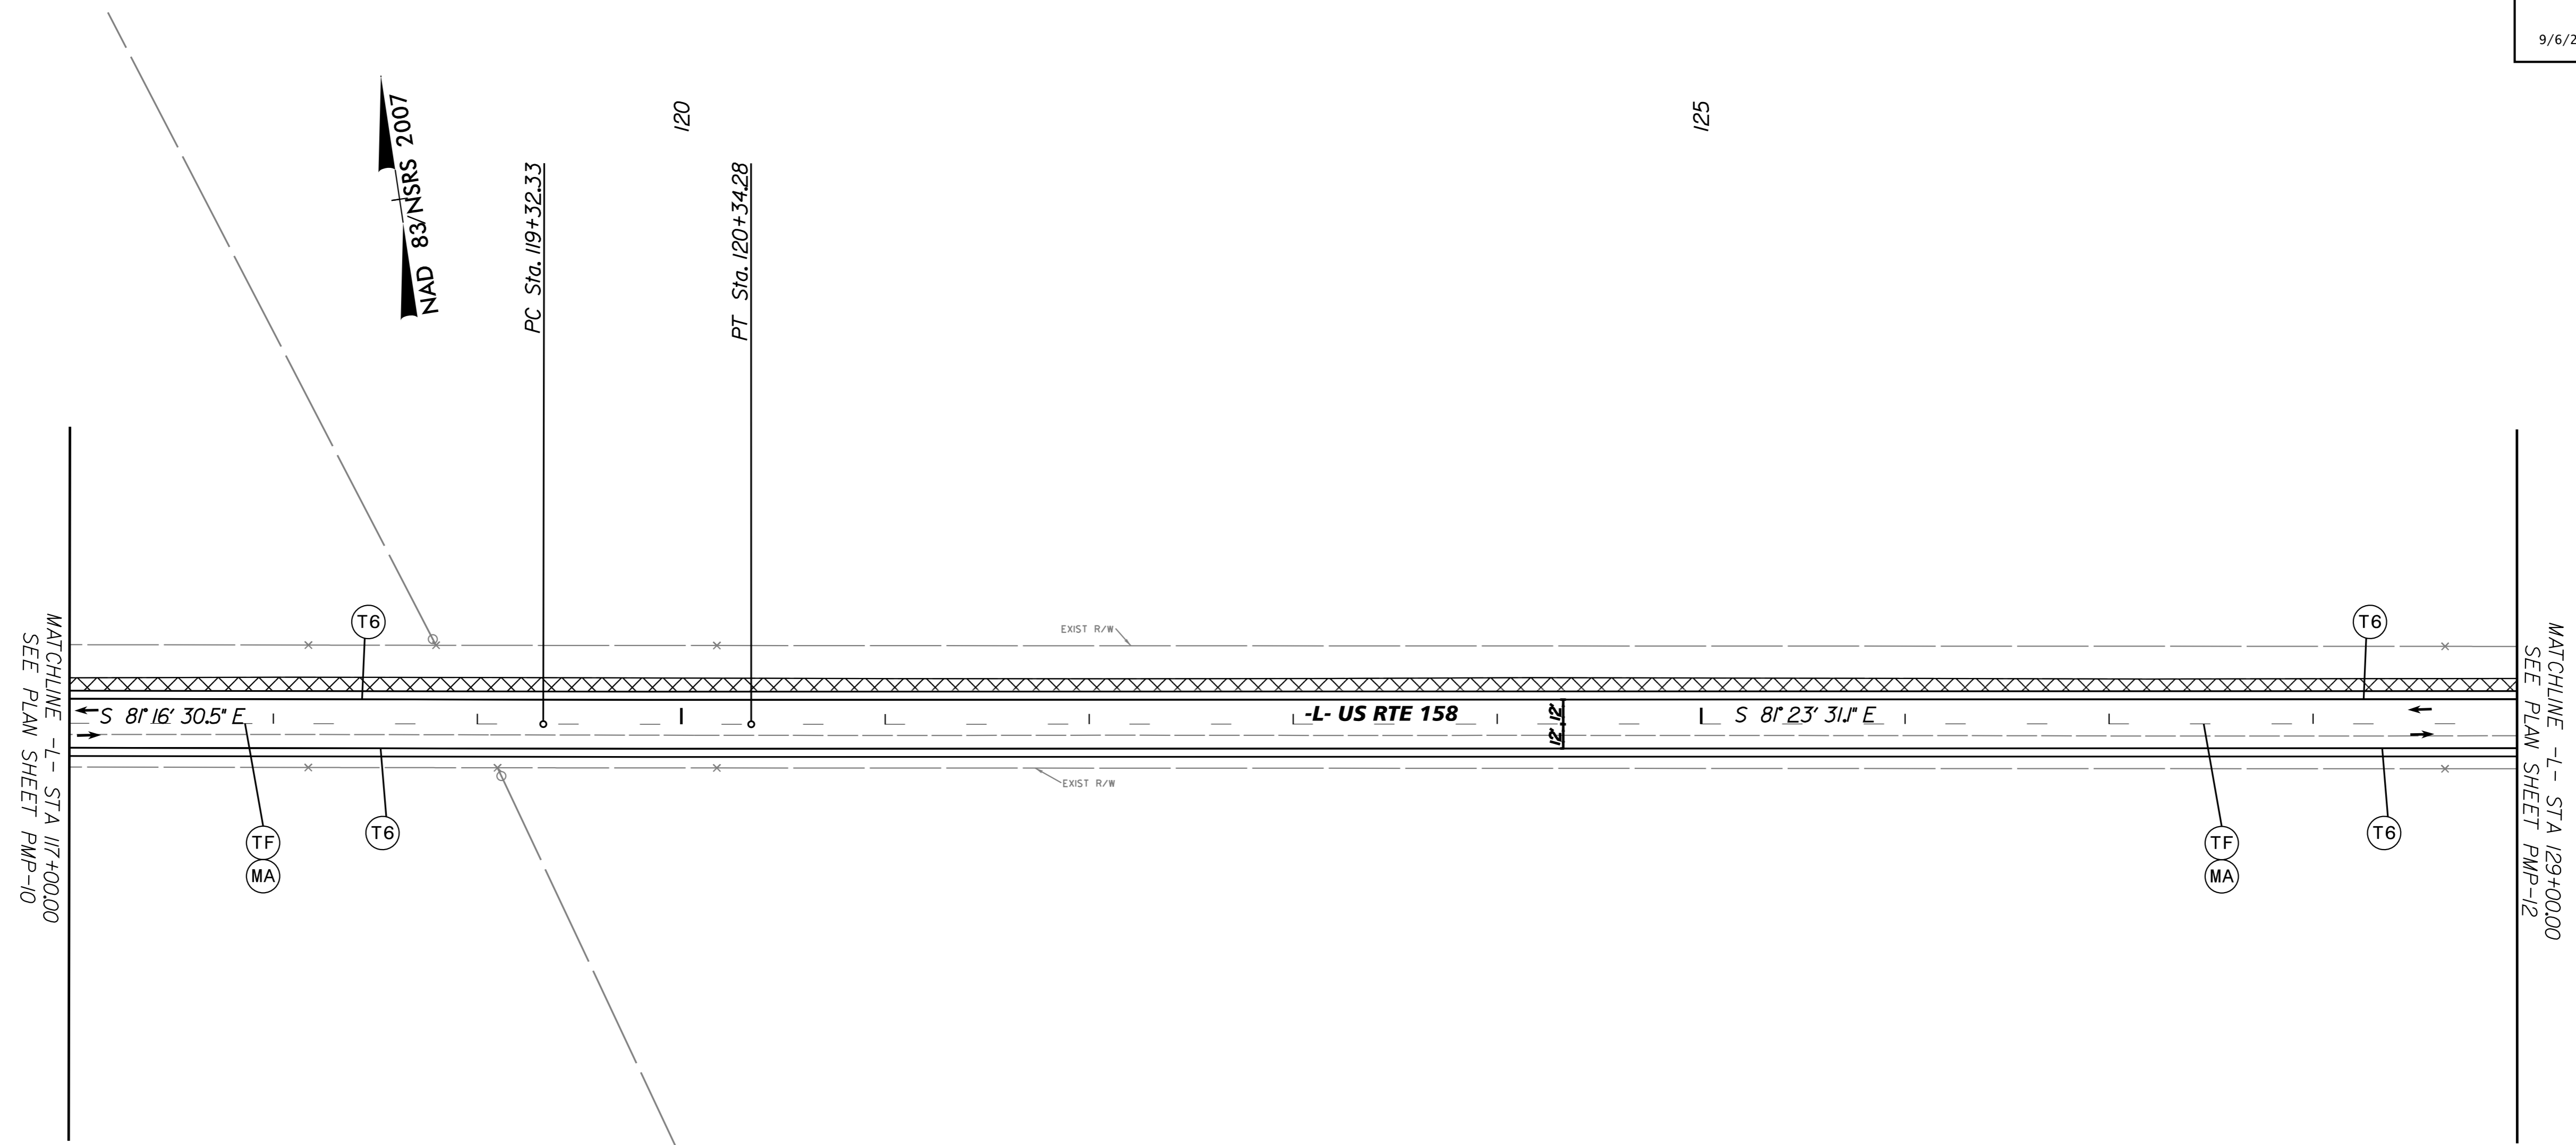

PROJECT NOTES

1. DO NOT DISTURB EXISTING SIGN
2. SIGN ERECTION, RELOCATE SIGN TYPE D (GROUND MOUNTED)
3. SIGN ERECTION, RELOCATE SIGN TYPE E (GROUND MOUNTED)
4. STOCKPILE SIGN SYSTEM, U-CHANNEL

Kimley » Horn

4525 MAIN STREET, SUITE 1000
VIRGINIA BEACH, VA 23462

TIP NO. R-5808	SHEET NO. PMP-12
-------------------	---------------------

APPROVED: _____

DATE: _____

SEAL



9/6/2024


NAD 83 NSRS 2007

130

135

140

MATCHLINE -L- STA 129+00.00
SEE PLAN SHEET PMP-11

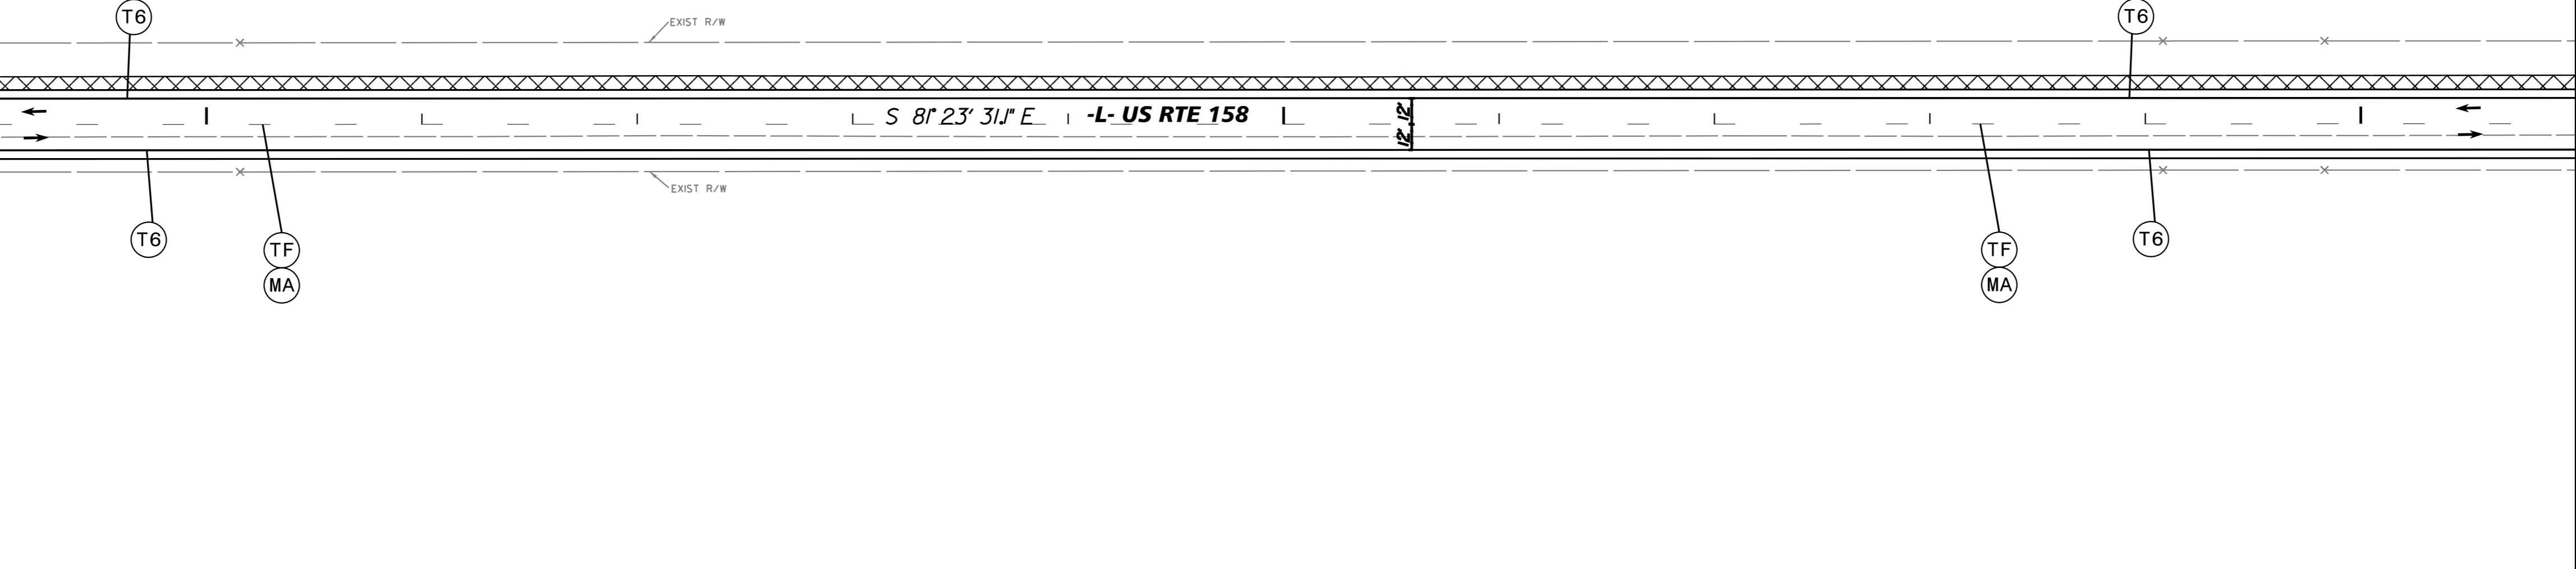


MATCHLINE -L- STA 141+00.00
SEE PLAN SHEET PMP-13

K:\VAB_RD\WV\17093000 - R-5808 (US 158)Traffic\Signing\CADD\R5808_TC_PMP_PSH_12.dgn

9/6/2024

PROJECT NOTES

1. DO NOT DISTURB EXISTING SIGN
2. SIGN ERECTION, RELOCATE SIGN TYPE D (GROUND MOUNTED)
3. SIGN ERECTION, RELOCATE SIGN TYPE E (GROUND MOUNTED)
4. STOCKPILE SIGN SYSTEM, U-CHANNEL

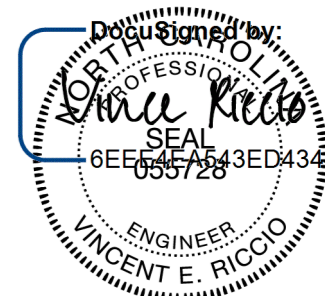
Kimley » Horn 4525 MAIN STREET, SUITE 1000 VIRGINIA BEACH, VA 23462	
TIP NO. R-5808	SHEET NO. PMP-13
APPROVED: _____	
DATE: _____	
SEAL	
	
9/6/2024	

NAD 83 NSRS 2007

145

150

MATCHLINE -L- STA 141+00.00
SEE PLAN SHEET PMP-12

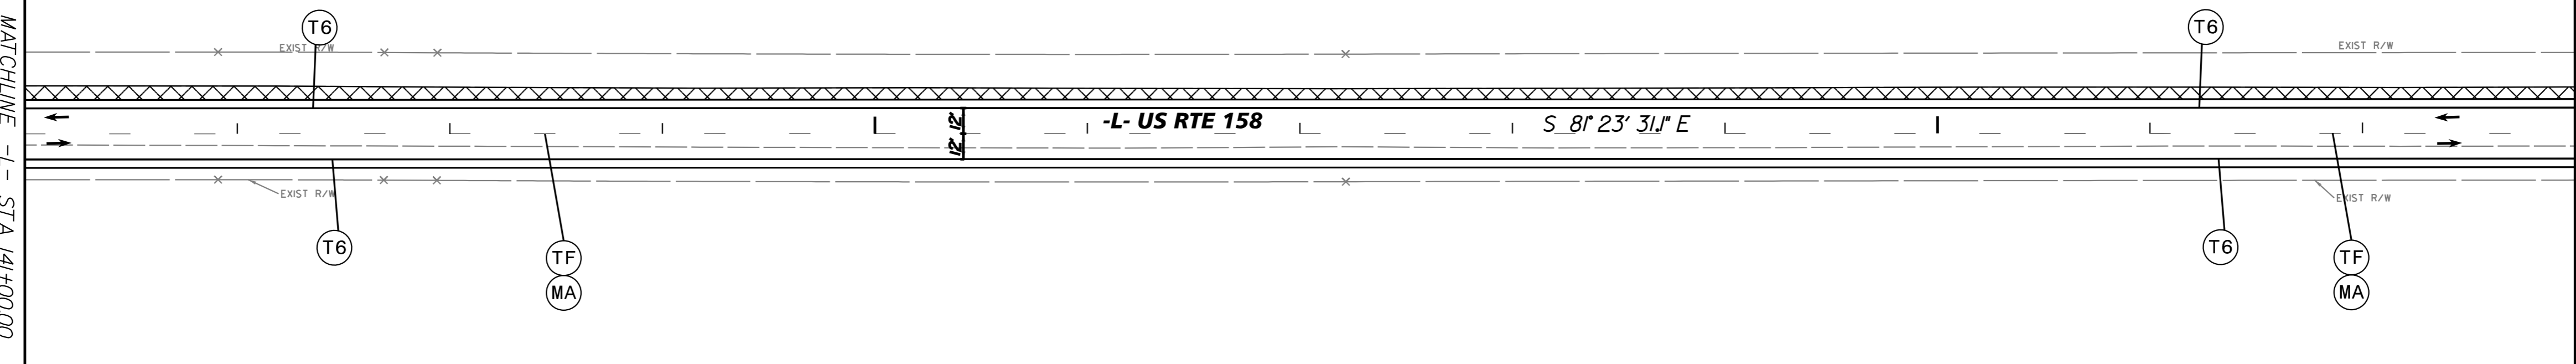


MATCHLINE -L- STA 153+00.00
SEE PLAN SHEET PMP-14

K:\VAB_RD\WV17093000 - R-5808 (US 158)\Traffic\Signing\CADD\R5808_TC_PMP_PSH_13.dgn
9/6/2024

PROJECT NOTES

1. DO NOT DISTURB EXISTING SIGN
2. SIGN ERECTION, RELOCATE SIGN TYPE D (GROUND MOUNTED)
3. SIGN ERECTION, RELOCATE SIGN TYPE E (GROUND MOUNTED)
4. STOCKPILE SIGN SYSTEM, U-CHANNEL

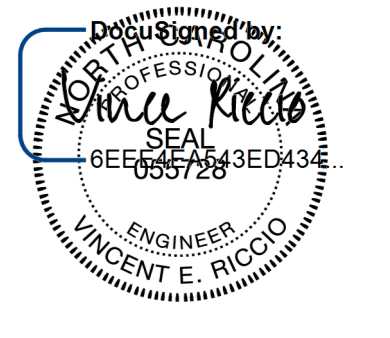


NAD 83 NSRS 2007

155

160

165


MATCHLINE -L- STA 153+00.00
SEE PLAN SHEET PMP-13

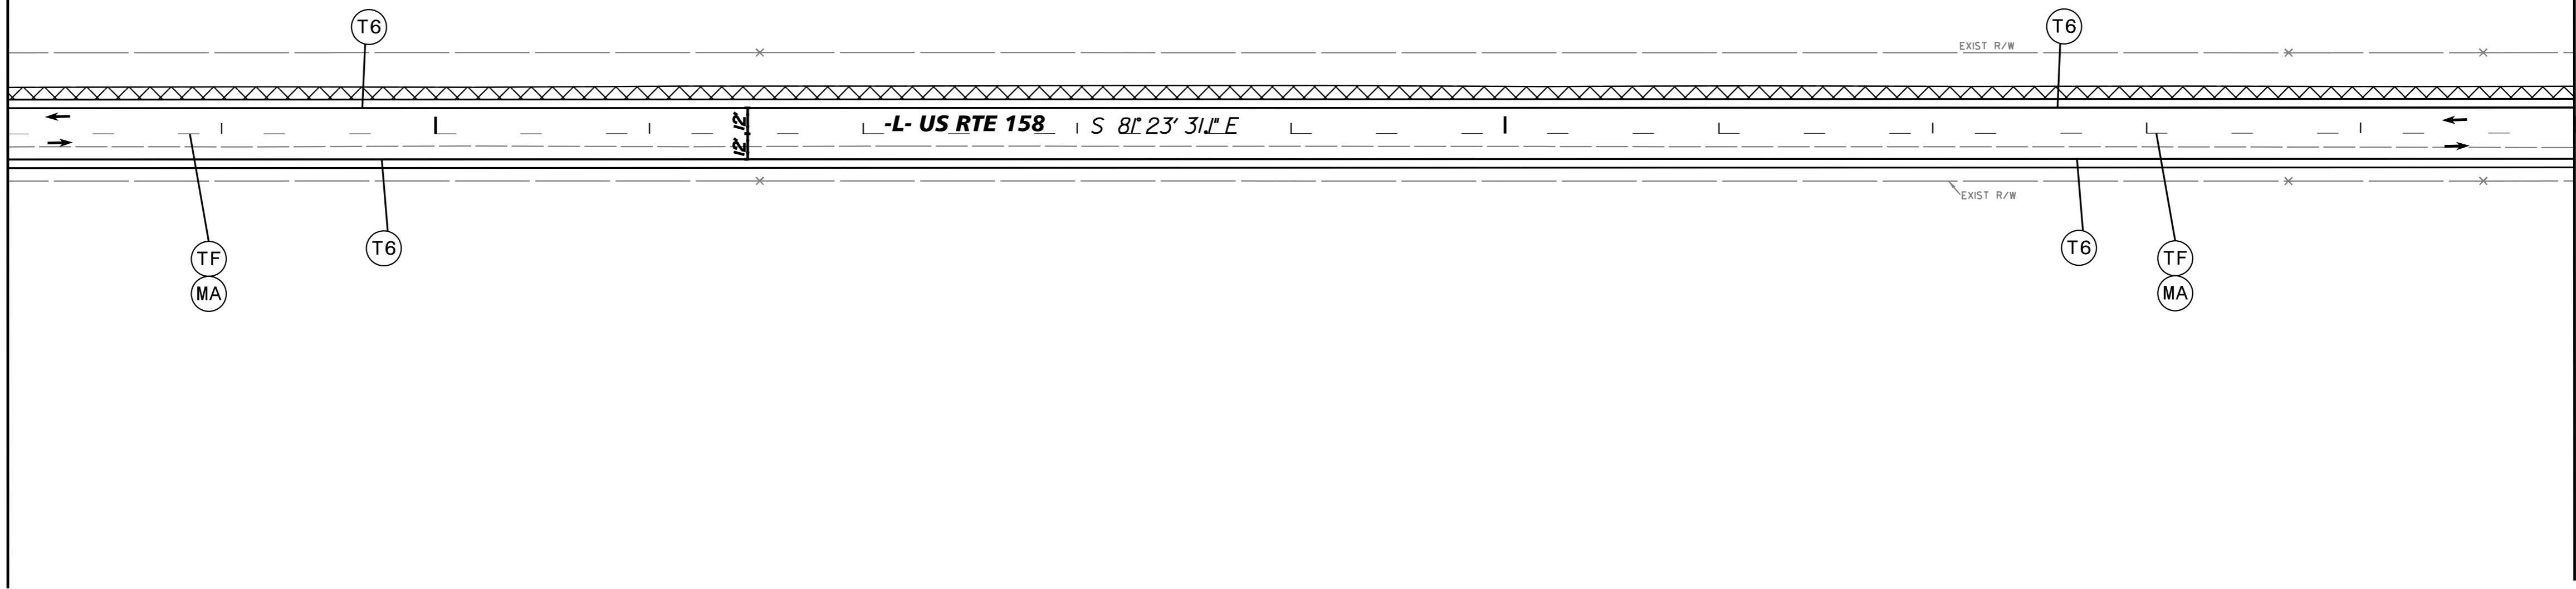


MATCHLINE -L- STA 165+00.00
SEE PLAN SHEET PMP-15

PROJECT NOTES

1. DO NOT DISTURB EXISTING SIGN
2. SIGN ERECTION, RELOCATE SIGN TYPE D (GROUND MOUNTED)
3. SIGN ERECTION, RELOCATE SIGN TYPE E (GROUND MOUNTED)
4. STOCKPILE SIGN SYSTEM, U-CHANNEL

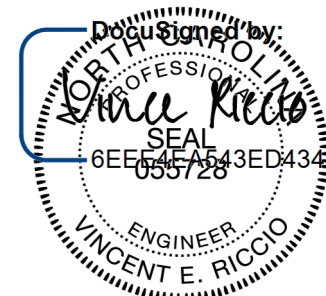Kimley » Horn 4525 MAIN STREET, SUITE 1000 VIRGINIA BEACH, VA 23462	
TIP NO. R-5808	SHEET NO. PMP-15
APPROVED: _____	
DATE: _____	
SEAL	
	
9/6/2024	

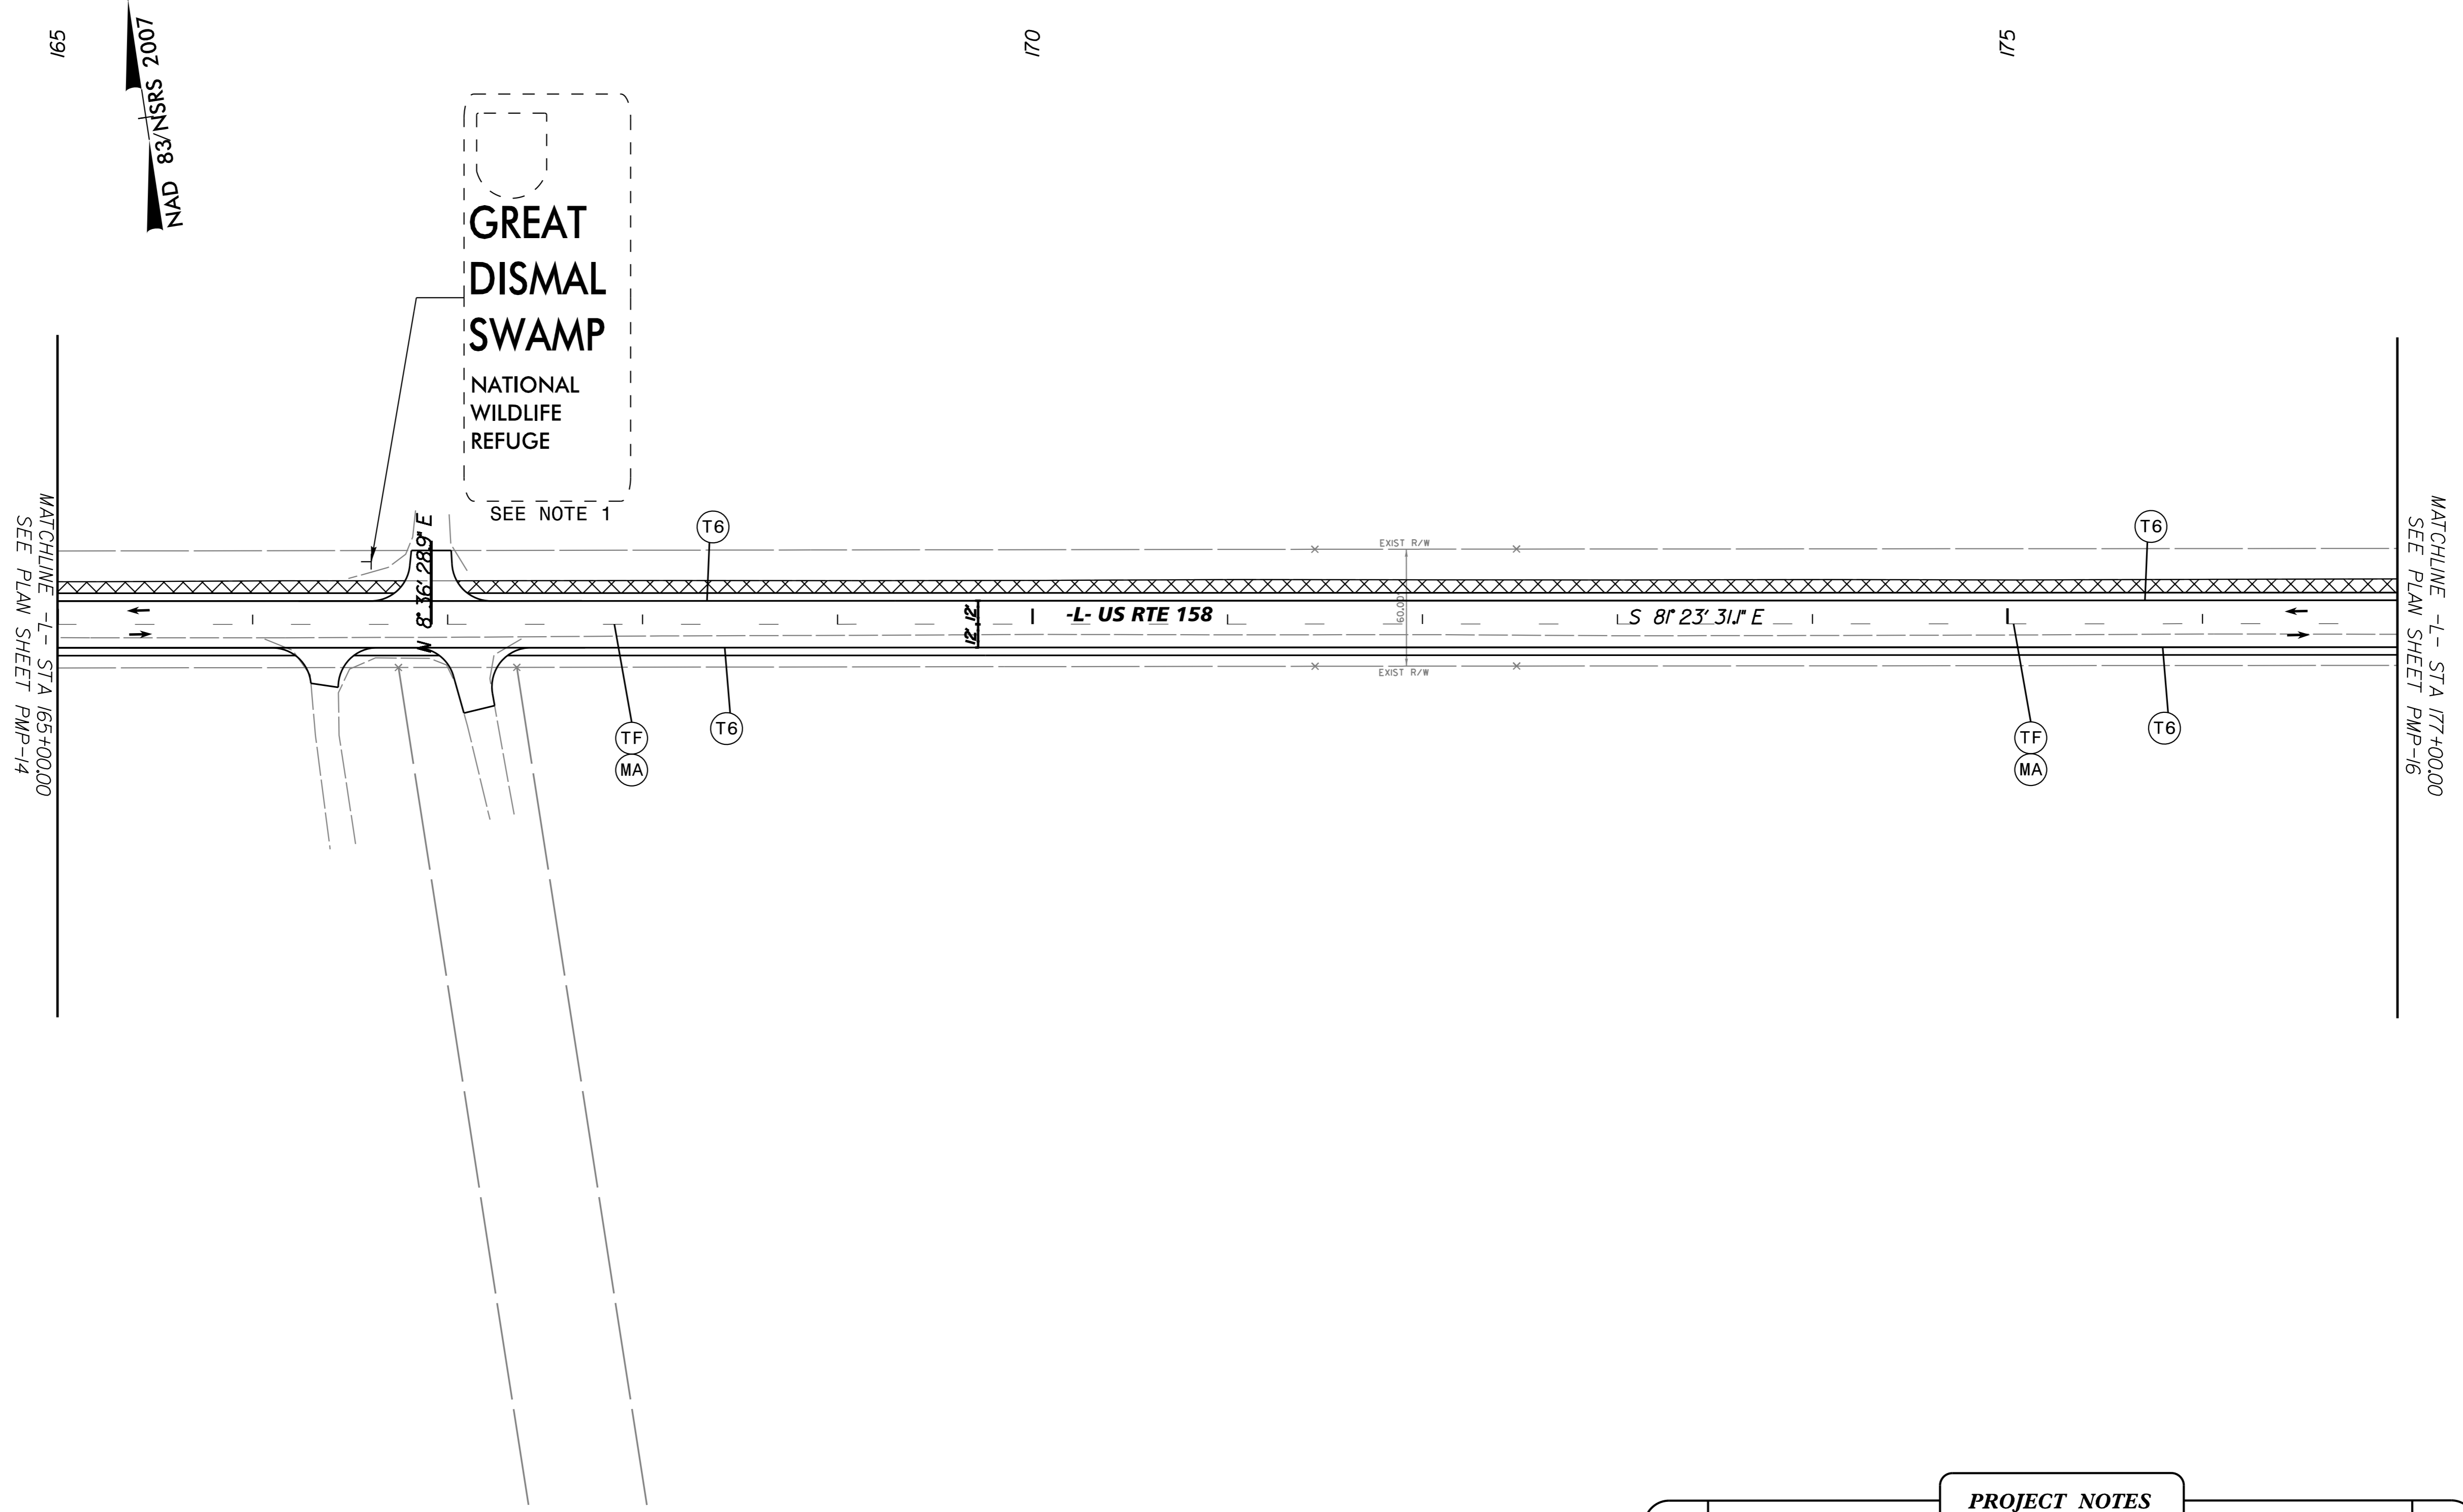

K:\VAB_RDWY\17093000 - R-5808 (US 158)\Traffic\Signing\CADD\R5808_TC_PMP_PSH_15.dgn
 9/6/2024

- PROJECT NOTES**
1. DO NOT DISTURB EXISTING SIGN
 2. SIGN ERECTION, RELOCATE SIGN TYPE D (GROUND MOUNTED)
 3. SIGN ERECTION, RELOCATE SIGN TYPE E (GROUND MOUNTED)
 4. STOCKPILE SIGN SYSTEM, U-CHANNEL

APPROVED: _____

DATE: _____

SEAL




9/6/2024

NAD 83/NSRS 2007

180

185

MATCHLINE -L- STA 177+00.00
 SEE PLAN SHEET PMP-15

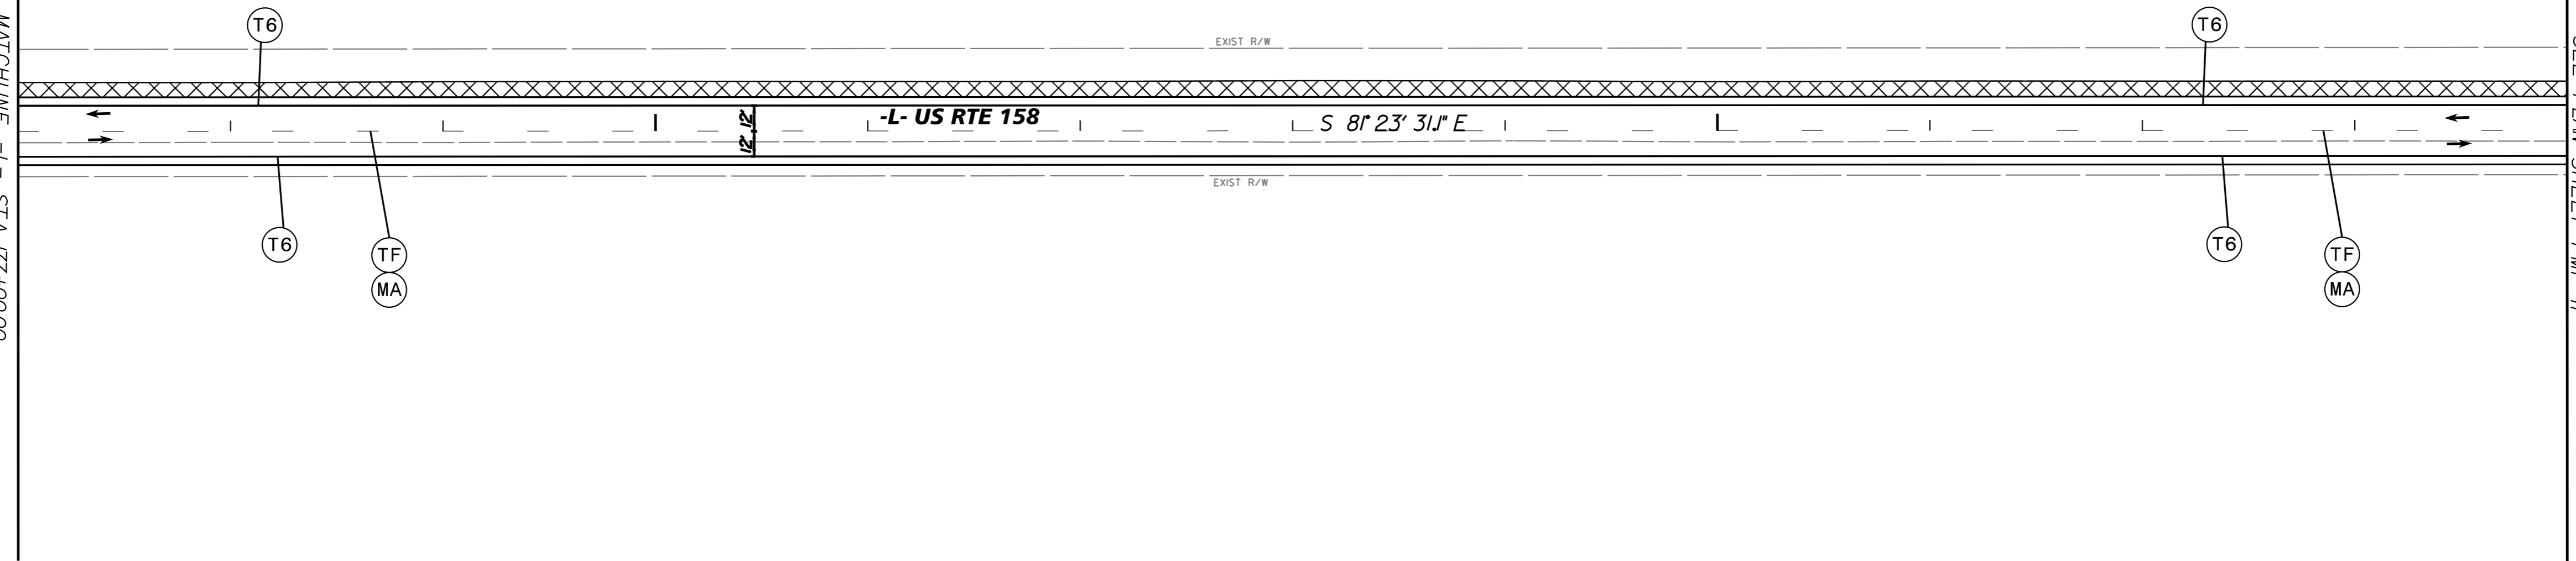

K:\VAB_RDW\17093000 - R-5808 (US 158)\Traffic\Signing\CADD\R5808_TC_PMP_PSH_16.dgn

9/6/2024

PROJECT NOTES

1. DO NOT DISTURB EXISTING SIGN
2. SIGN ERECTION, RELOCATE SIGN TYPE D (GROUND MOUNTED)
3. SIGN ERECTION, RELOCATE SIGN TYPE E (GROUND MOUNTED)
4. STOCKPILE SIGN SYSTEM, U-CHANNEL

Kimley » Horn
4525 MAIN STREET, SUITE 1000
VIRGINIA BEACH, VA 23462

TIP NO. R-5808	SHEET NO. PMP-17
-------------------	---------------------


APPROVED: _____

DATE: _____

SEAL



9/6/2024

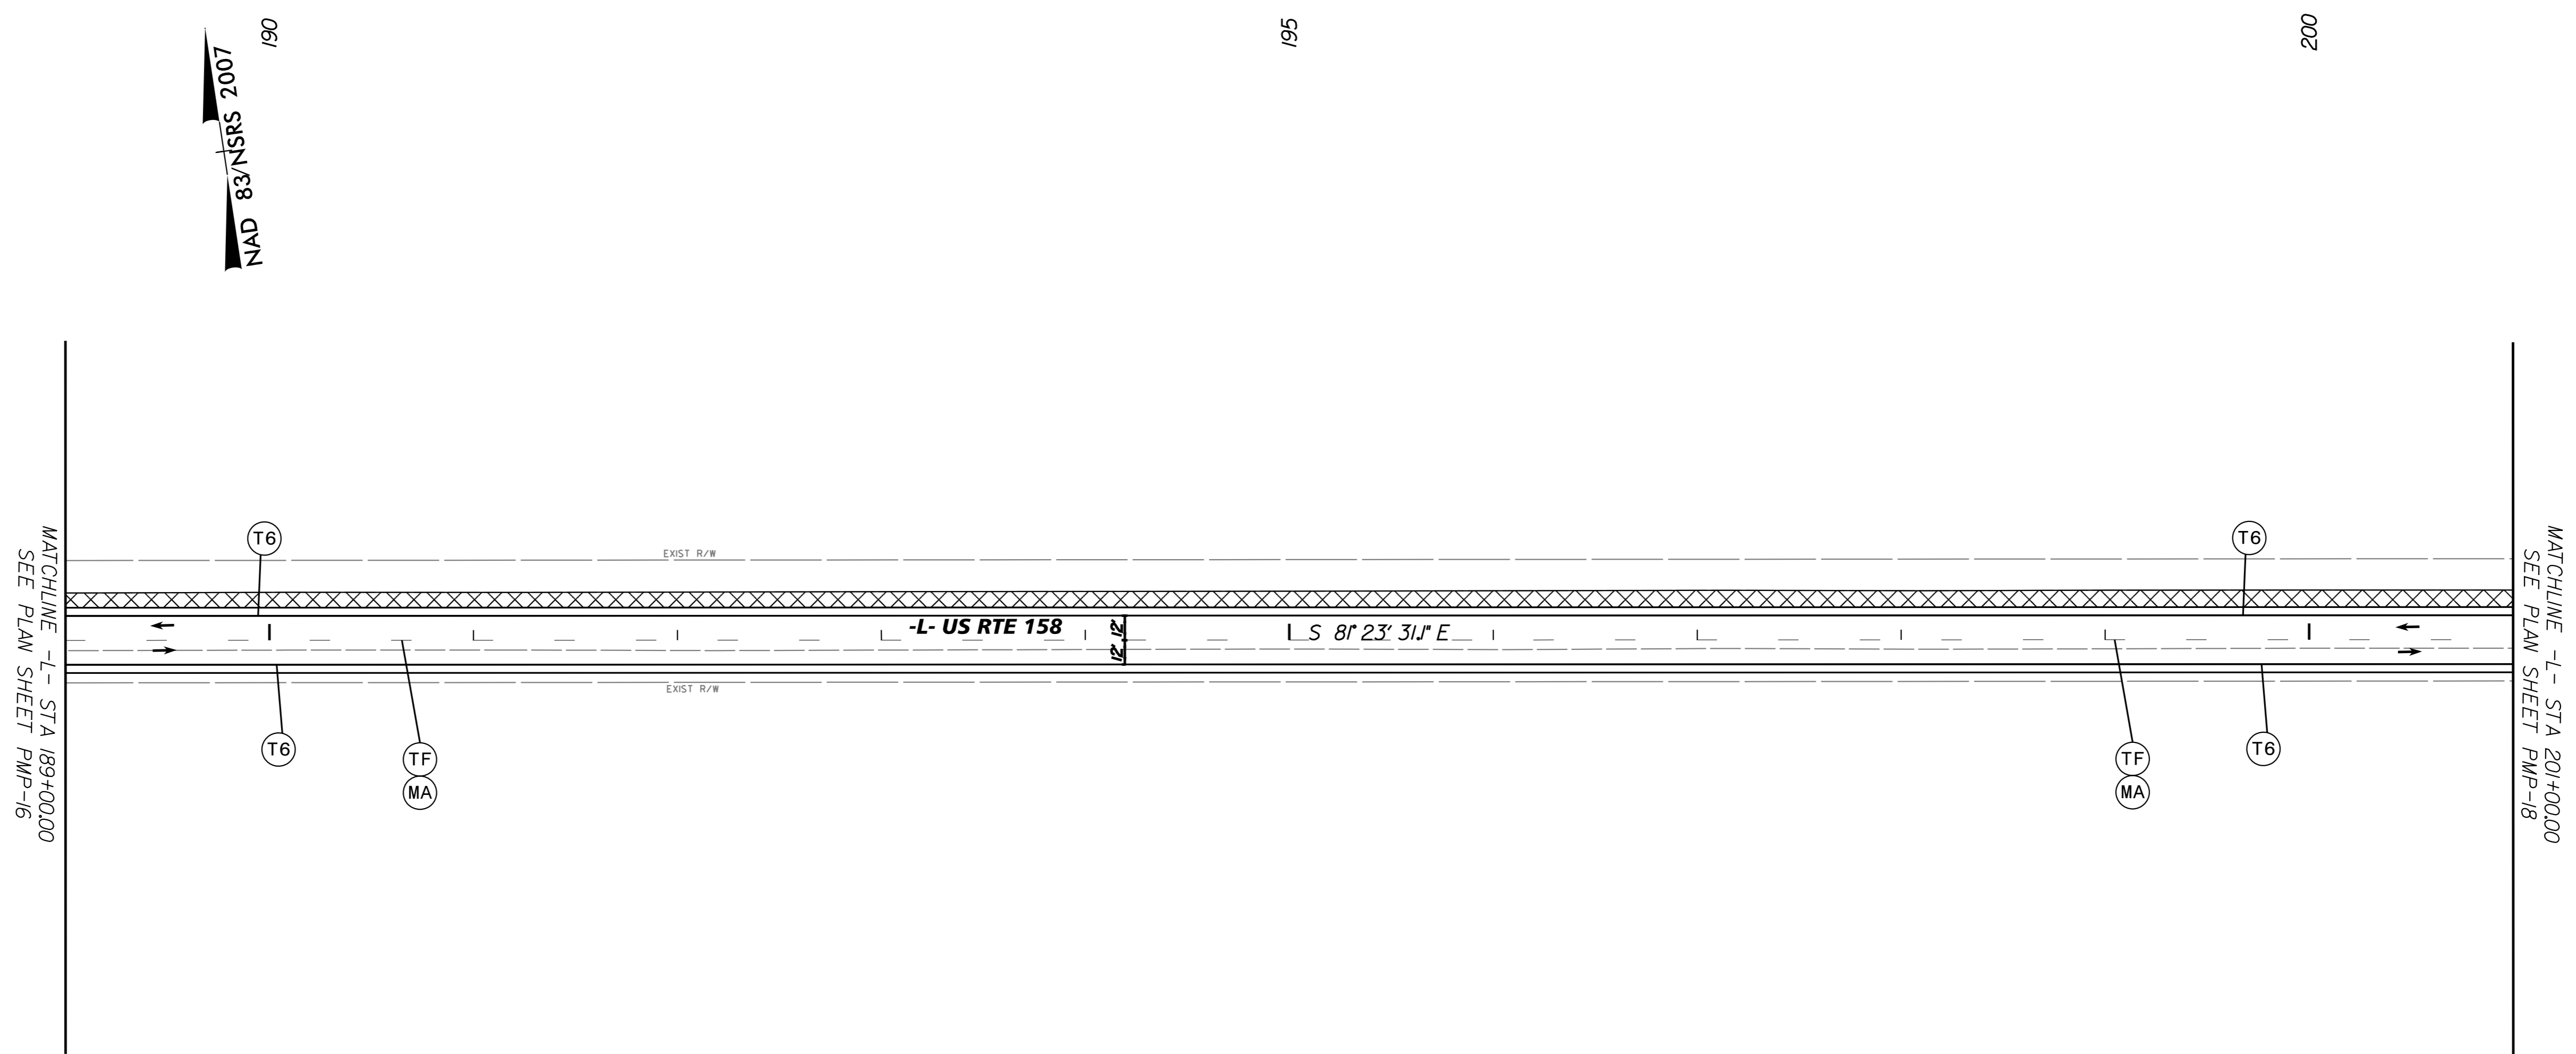

MATCHLINE -L- STA 189+00.00
SEE PLAN SHEET PMP-16

MATCHLINE -L- STA 201+00.00
SEE PLAN SHEET PMP-18

NAD 83/NSRS 2007
190

195


200


PROJECT NOTES

1. DO NOT DISTURB EXISTING SIGN
2. SIGN ERECTION, RELOCATE SIGN TYPE D (GROUND MOUNTED)
3. SIGN ERECTION, RELOCATE SIGN TYPE E (GROUND MOUNTED)
4. STOCKPILE SIGN SYSTEM, U-CHANNEL

K:\VAB_RDW\17093000 - R-5808 (US 158)\Traffic\Signing\CADD\R5808_TC_PMP_PSH_17.dgn


9/6/2024

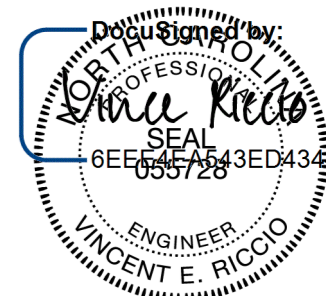TIP NO. R-5808	SHEET NO. PMP-18
APPROVED: _____	
DATE: _____	
SEAL	
	
9/6/2024	

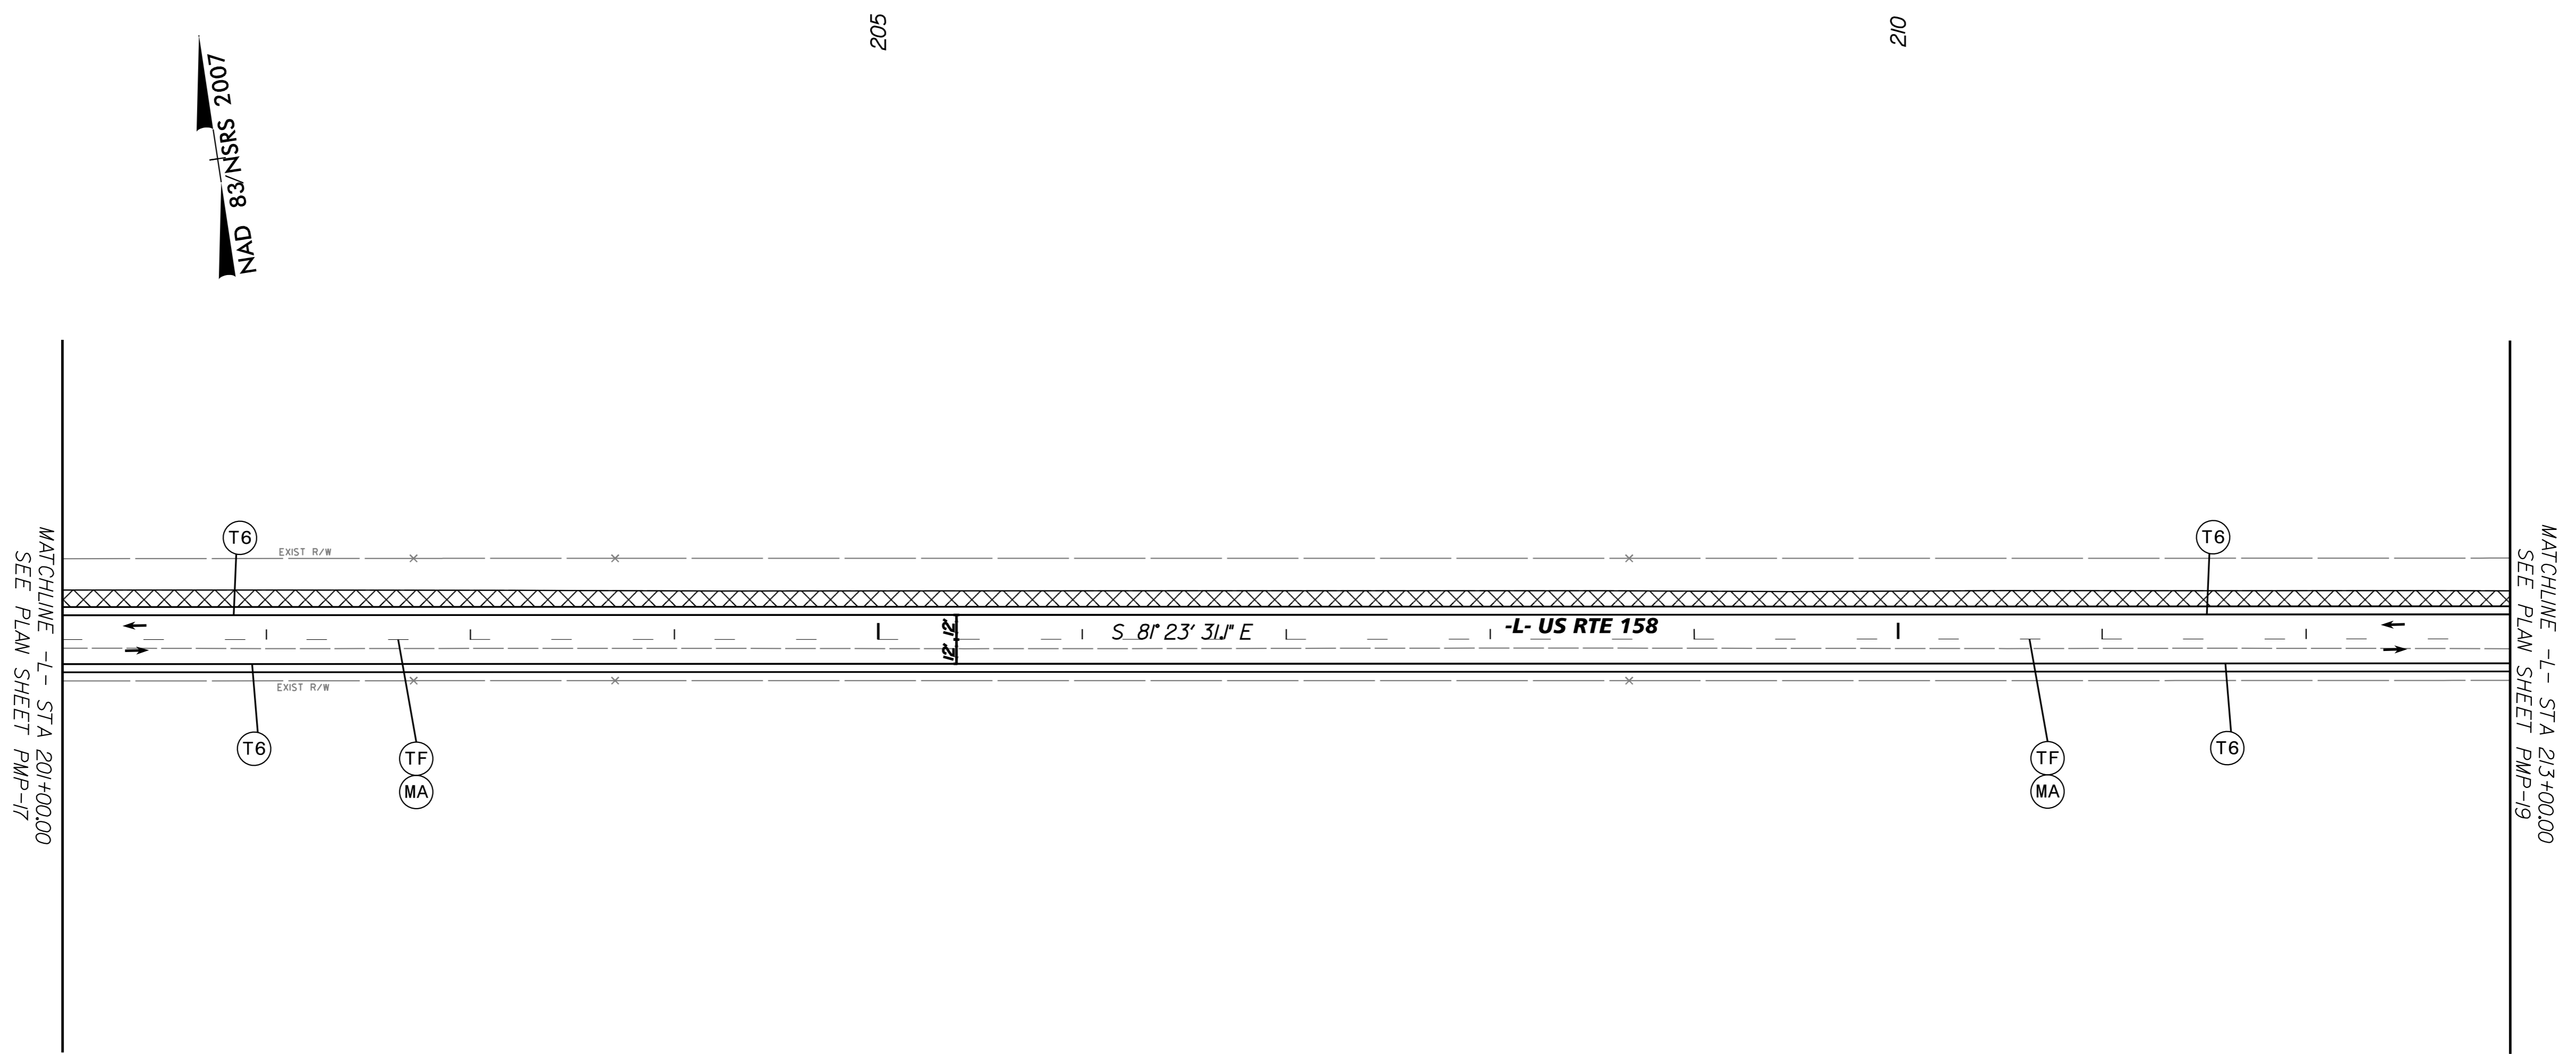



K:\VAB_RDW\17093000 - R-5808 (US 158)\Traffic\Signing\CADD\R5808_TC_PMP_PSH_18.dgn
 9/6/2024

- PROJECT NOTES**
1. DO NOT DISTURB EXISTING SIGN
 2. SIGN ERECTION, RELOCATE SIGN TYPE D (GROUND MOUNTED)
 3. SIGN ERECTION, RELOCATE SIGN TYPE E (GROUND MOUNTED)
 4. STOCKPILE SIGN SYSTEM, U-CHANNEL




4525 MAIN STREET, SUITE 1000
VIRGINIA BEACH, VA 23462

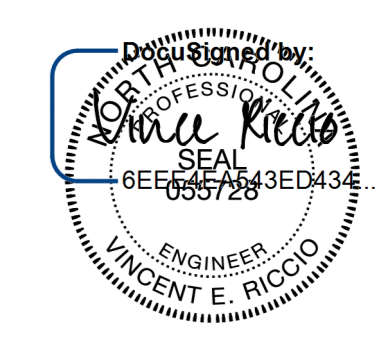TIP NO. R-5808	SHEET NO. PMP-19
APPROVED: _____	
DATE: _____	
SEAL	
	
9/6/2024	

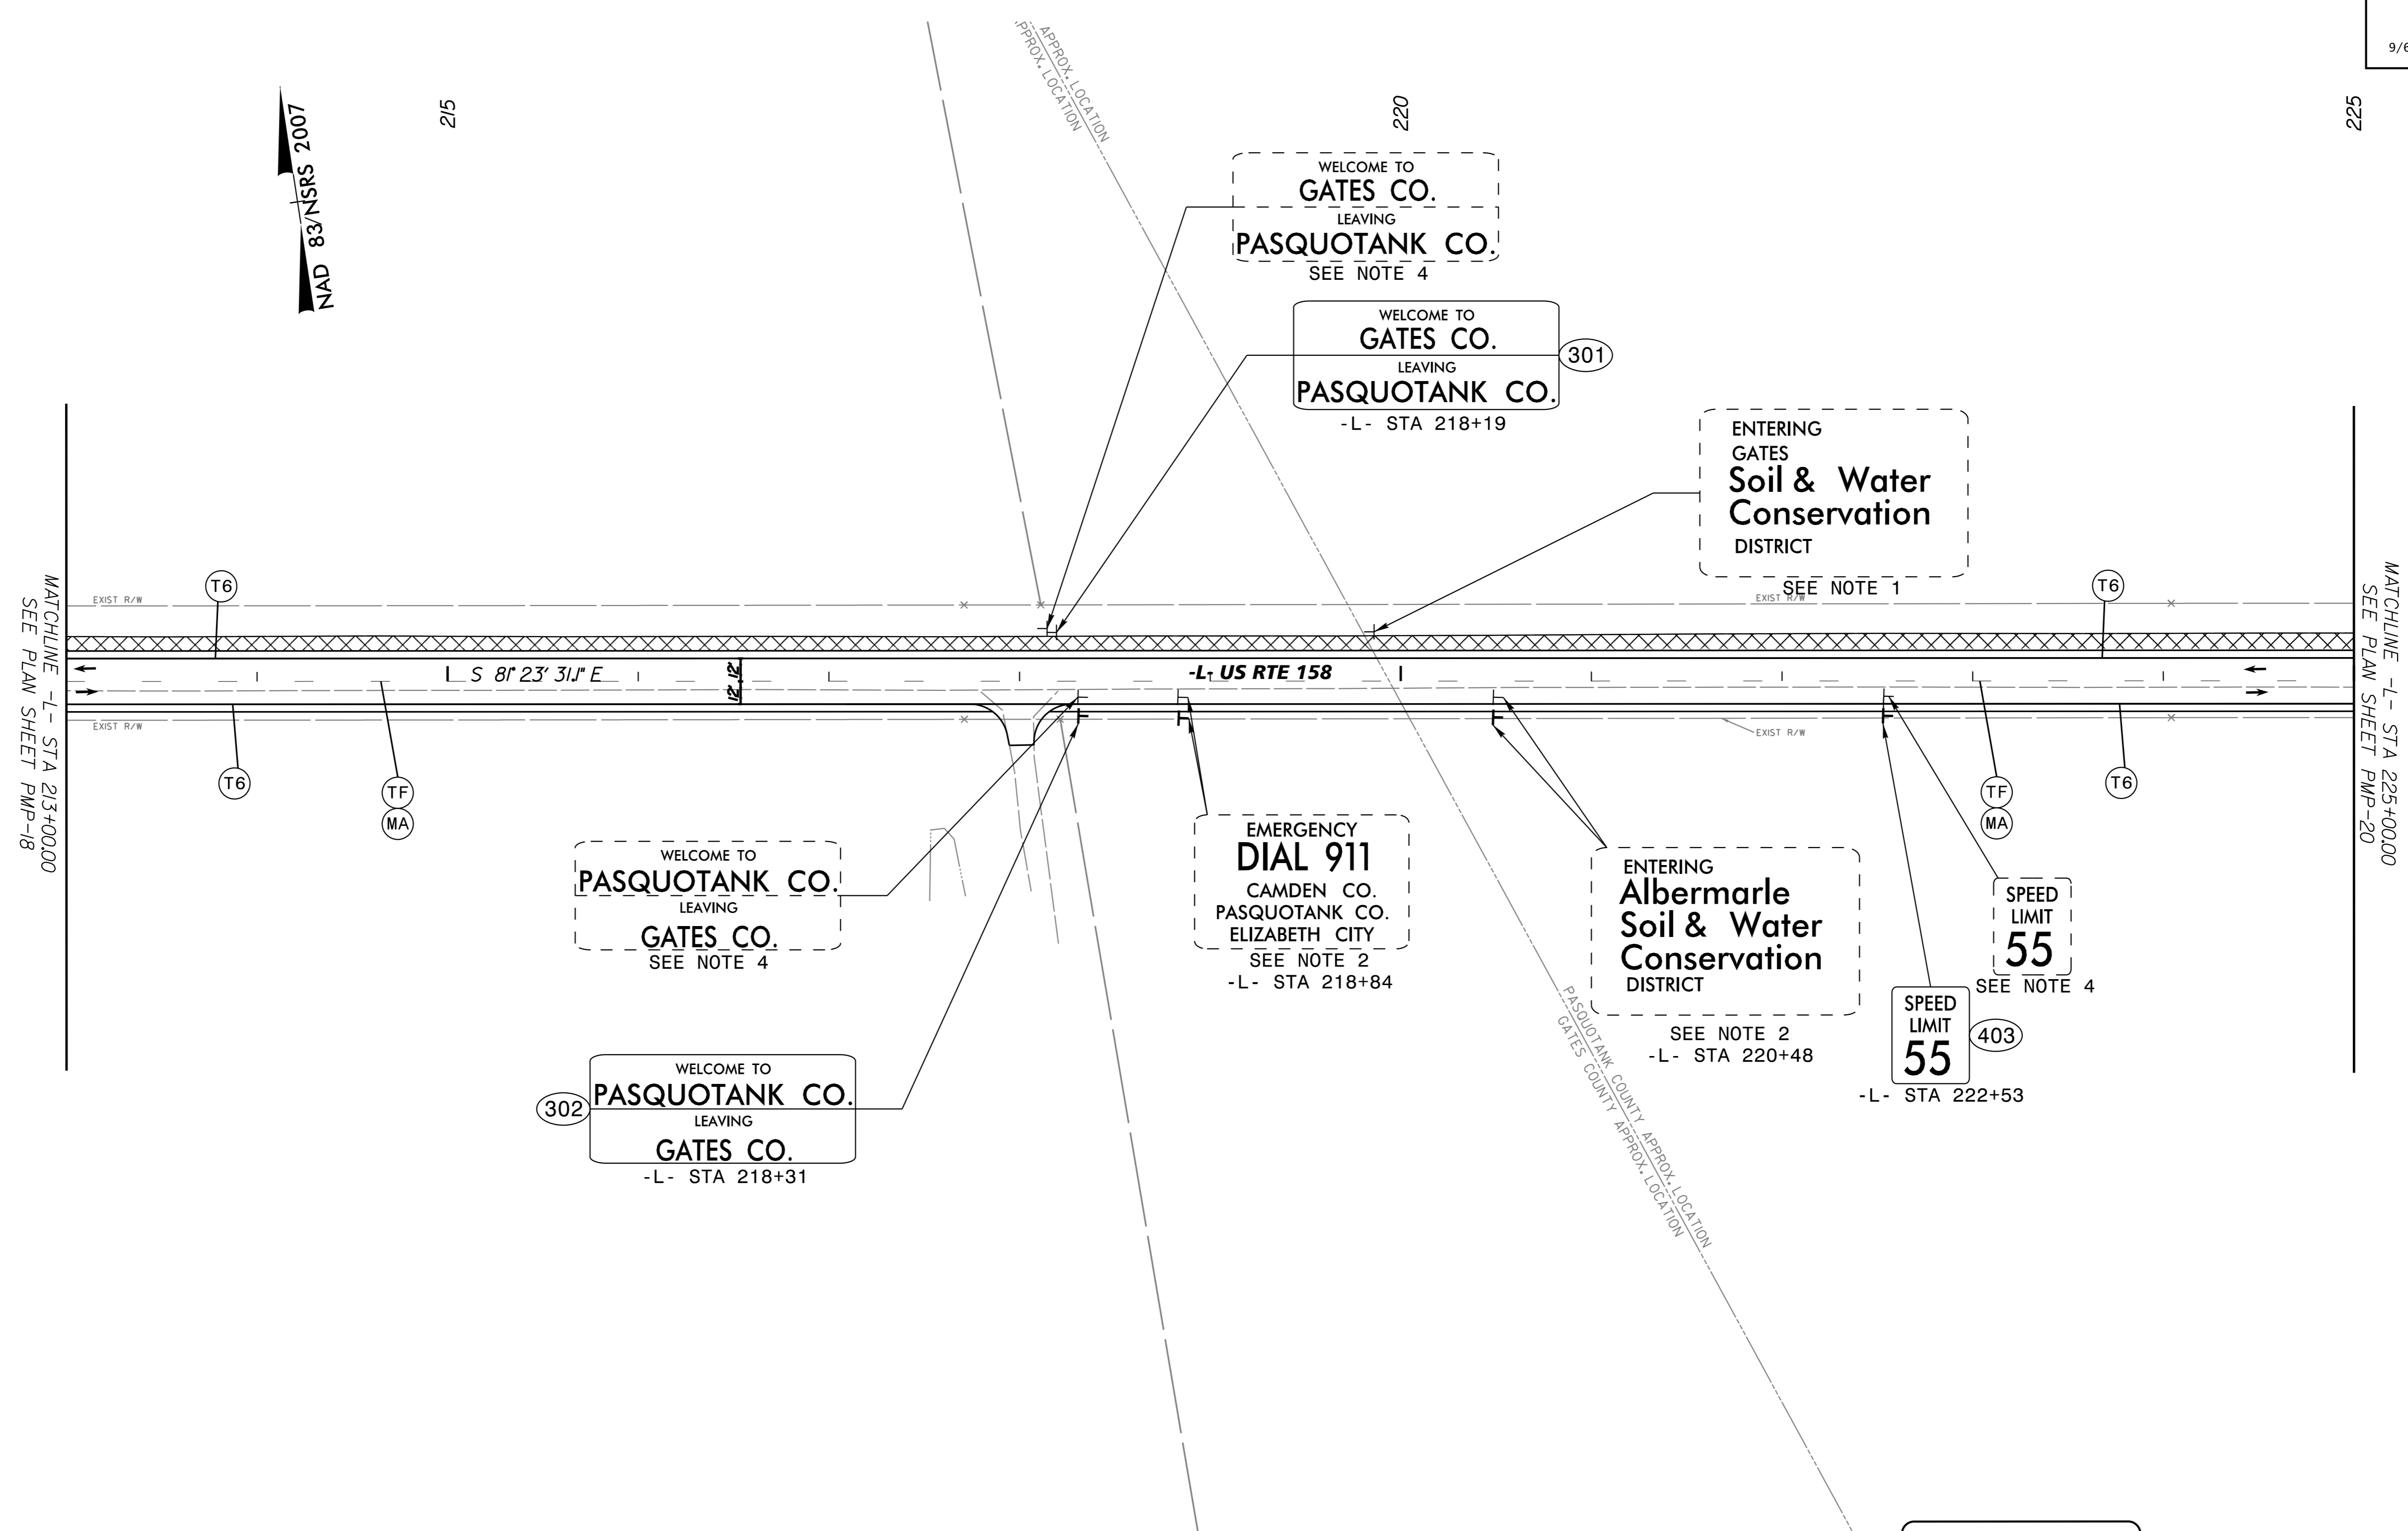

- PROJECT NOTES**
1. DO NOT DISTURB EXISTING SIGN
 2. SIGN ERECTION, RELOCATE SIGN TYPE D (GROUND MOUNTED)
 3. SIGN ERECTION, RELOCATE SIGN TYPE E (GROUND MOUNTED)
 4. STOCKPILE SIGN SYSTEM, U-CHANNEL

K:\VAB_RDW\17093000 - R-5808 (US 158)TrafficSigning\CADD\R5808_TC_PMP_PSH_19.dgn
 9/6/2024

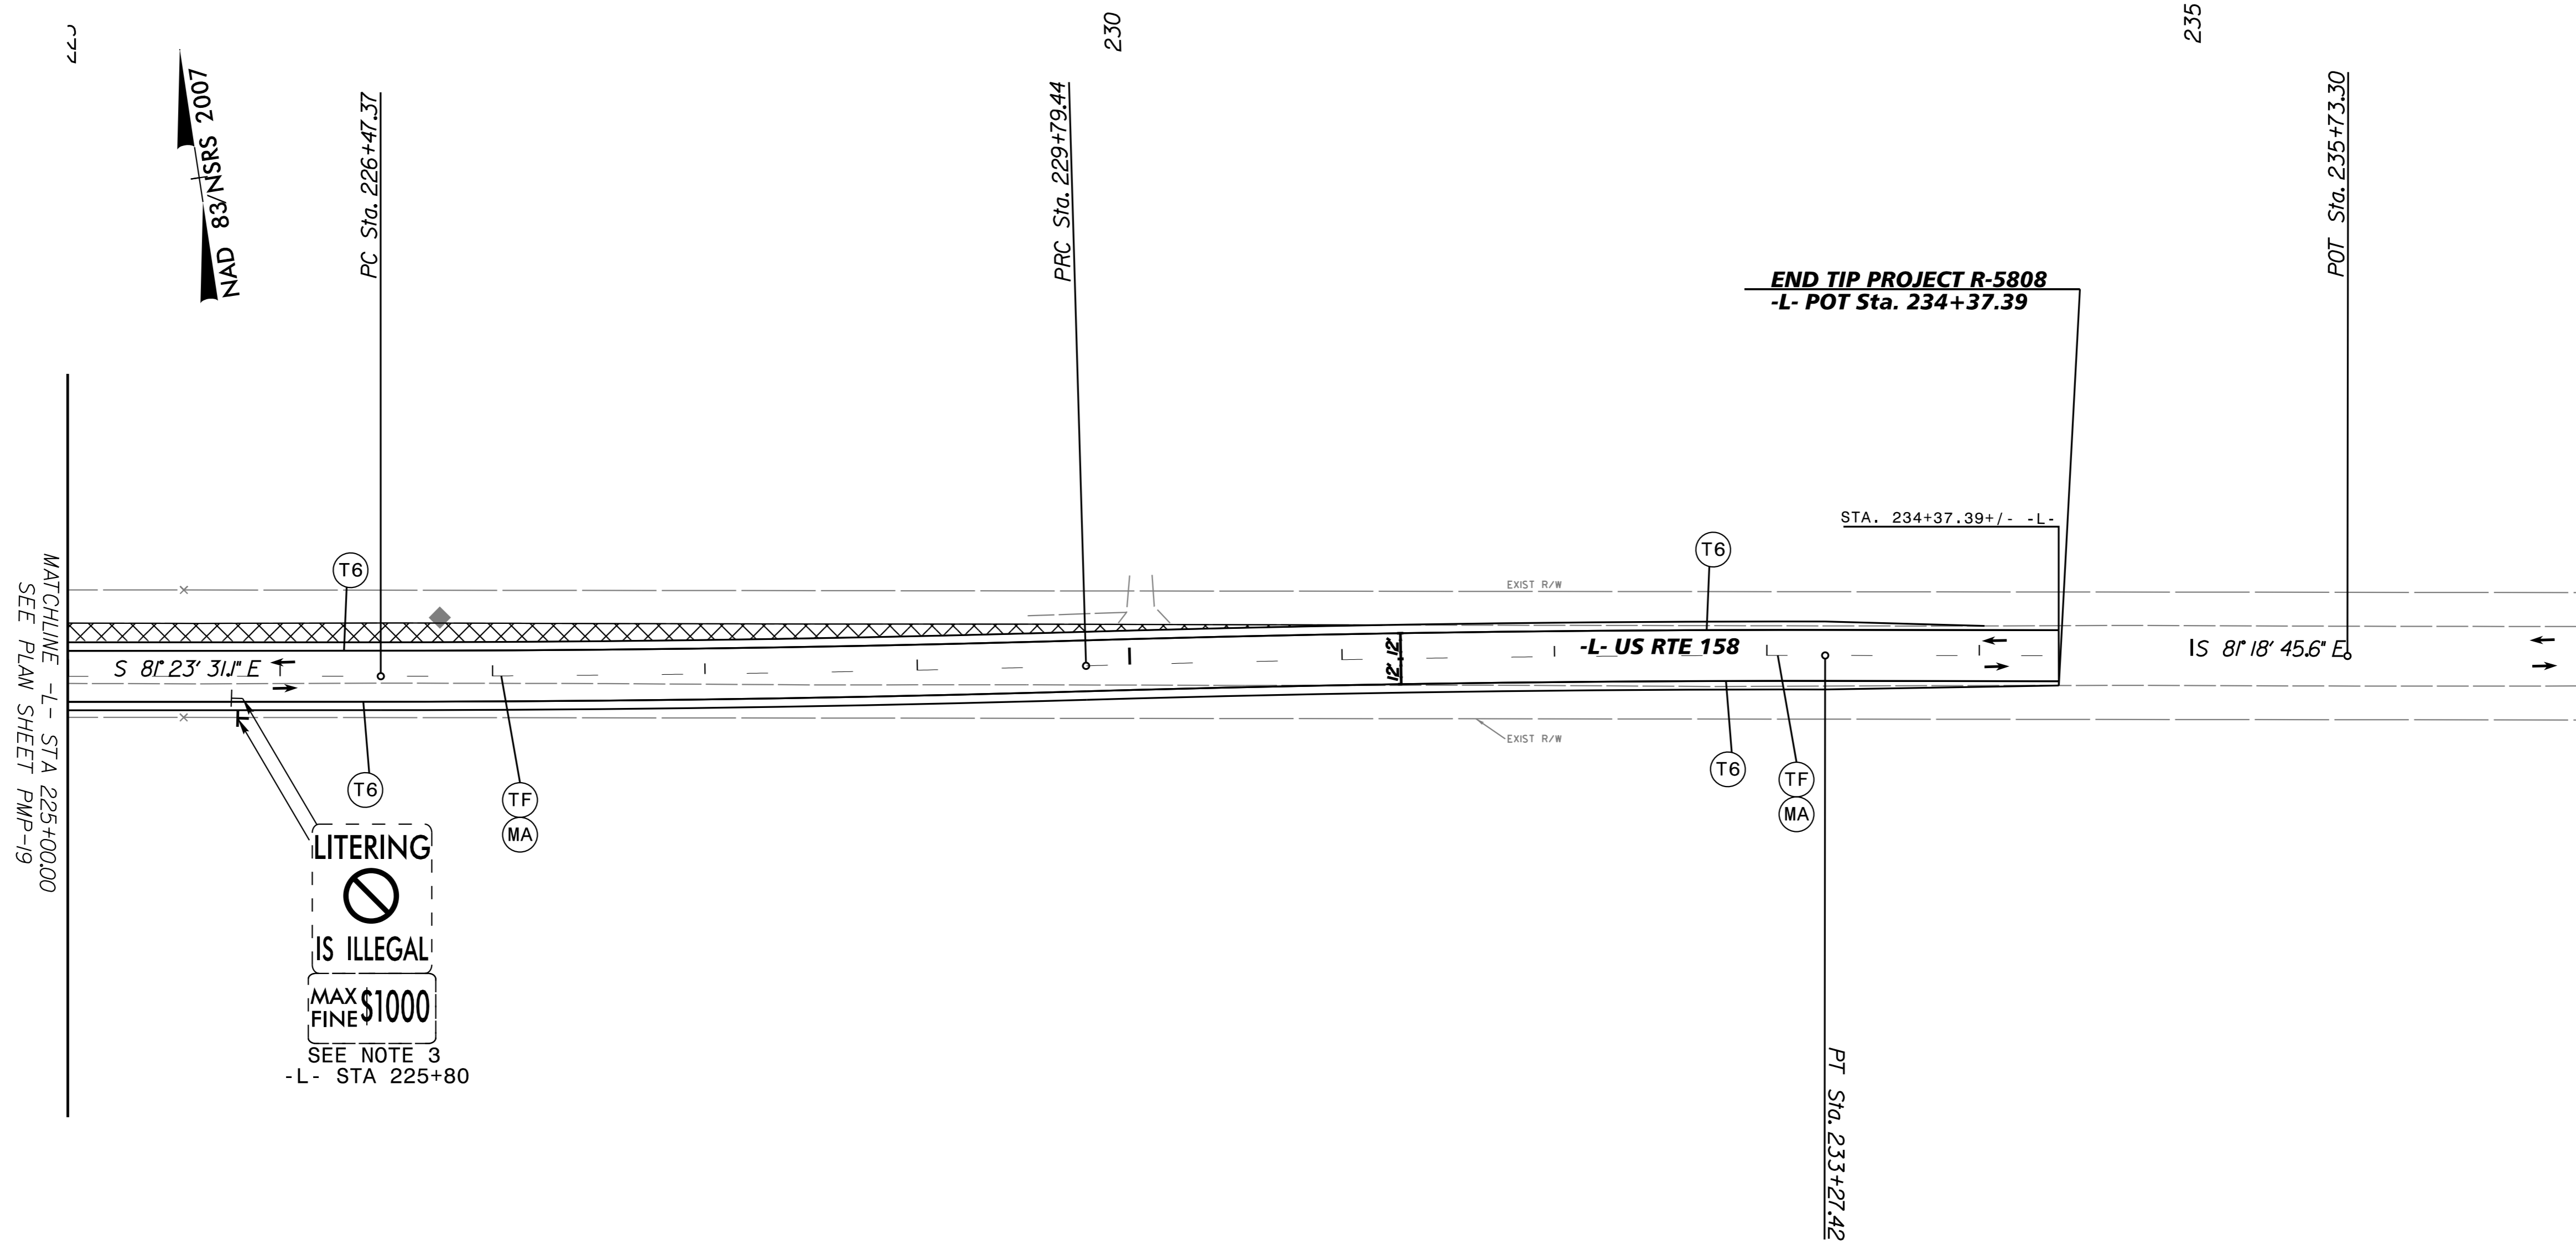

MATCHLINE -L- STA 225+00.00
 SEE PLAN SHEET PMP-19

LITERING
 IS ILLEGAL
 MAX FINE \$1000
 SEE NOTE 3
 -L- STA 225+80

END TIP PROJECT R-5808
 -L- POT Sta. 234+37.39

PROJECT NOTES

1. DO NOT DISTURB EXISTING SIGN
2. SIGN ERECTION, RELOCATE SIGN TYPE D (GROUND MOUNTED)
3. SIGN ERECTION, RELOCATE SIGN TYPE E (GROUND MOUNTED)
4. STOCKPILE SIGN SYSTEM, U-CHANNEL

K:\VAB_RDWY\17093000 - R-5808 (US 158)TrafficSigning\CADD\R5808_TC_PMP_PSH_20.dgn
 9/6/2024