


TIP PROJECT: R-5808

STATE OF NORTH CAROLINA
DIVISION OF HIGHWAYS

T.I.P. NO.	SHEET NO.
R-5808	UO-1


NOTE:
ALL PROPOSED UTILITY WORK SHOWN ON THIS SHEET WILL BE DONE BY OTHERS. NO PAYMENT WILL BE MADE TO THE CONTRACTOR FOR PROPOSED UTILITY WORK SHOWN ON THIS SHEET.

**UTILITIES BY OTHERS PLANS
GATES AND PASQUOTANK COUNTY**

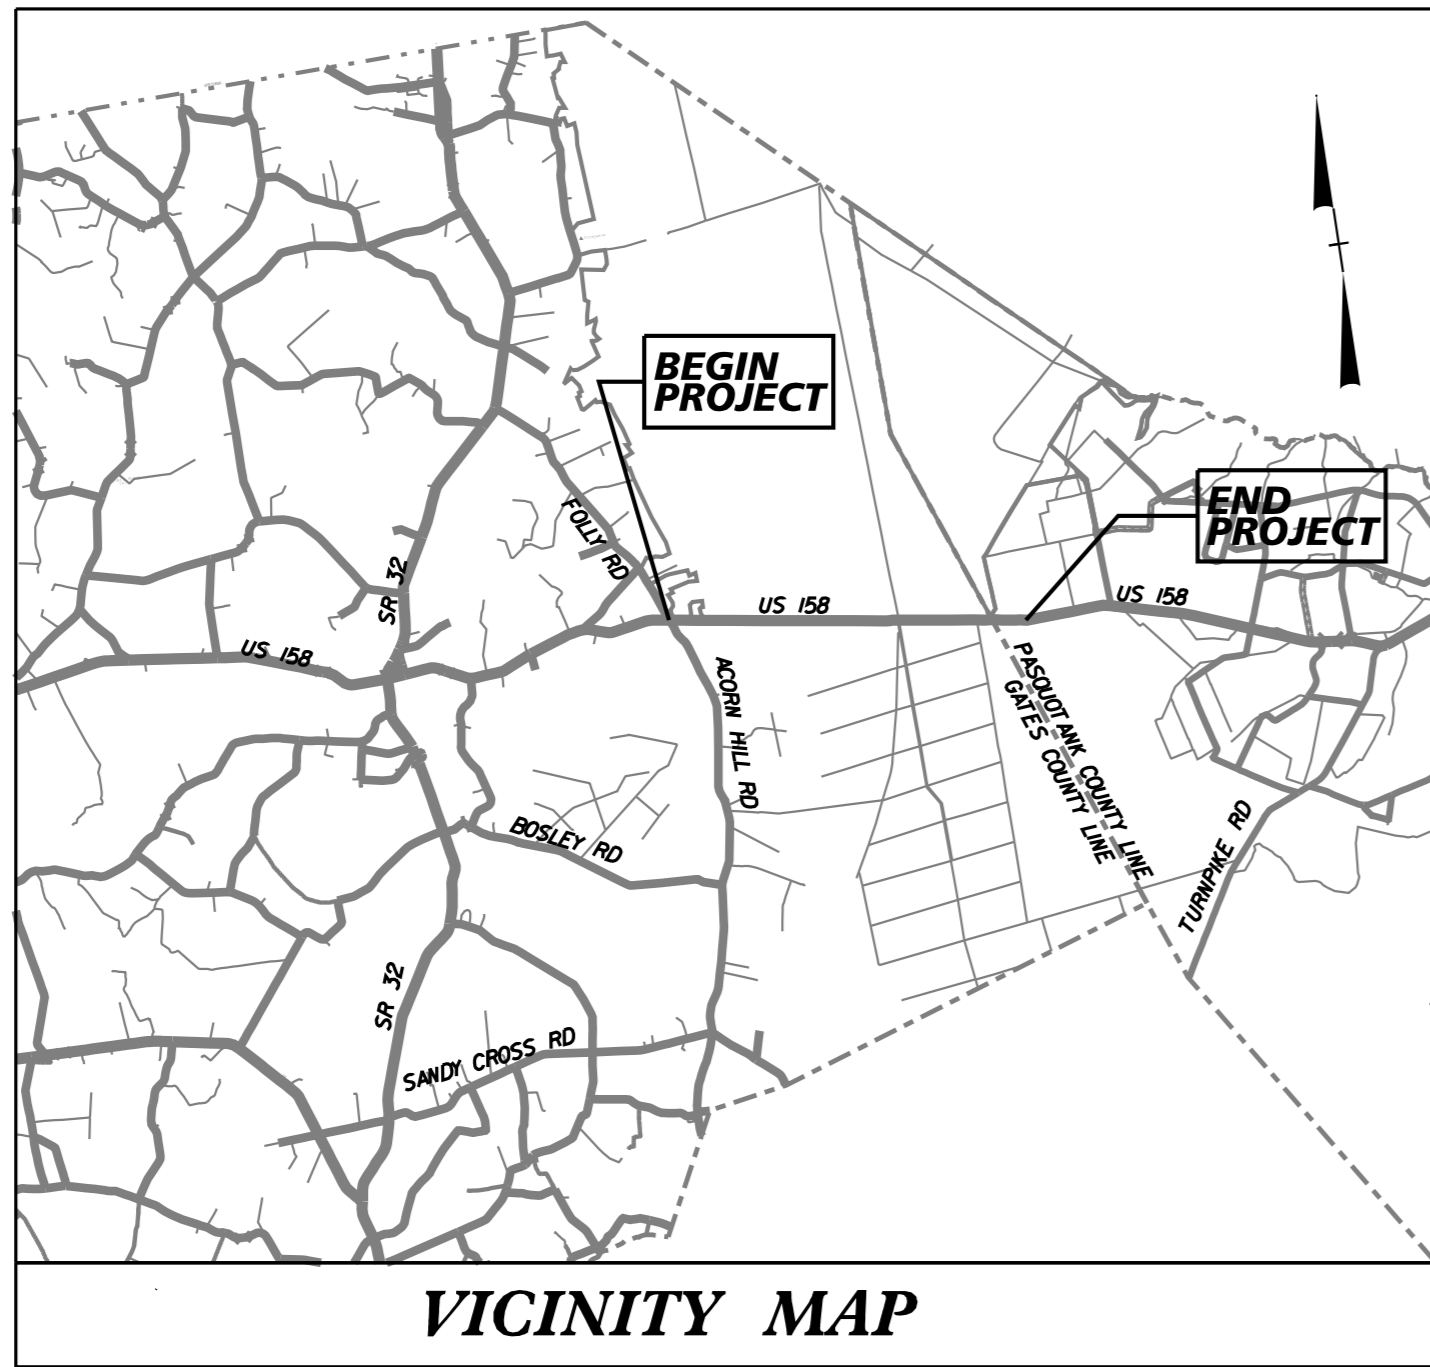

LOCATION: US 158 FROM THE INTERSECTION OF SR 1002
(ACORN HILL ROAD) AND US 158 TO THE PASQUOTANK COUNTY LINE


TYPE OF WORK: RELOCATION OF COMMUNICATION LINES

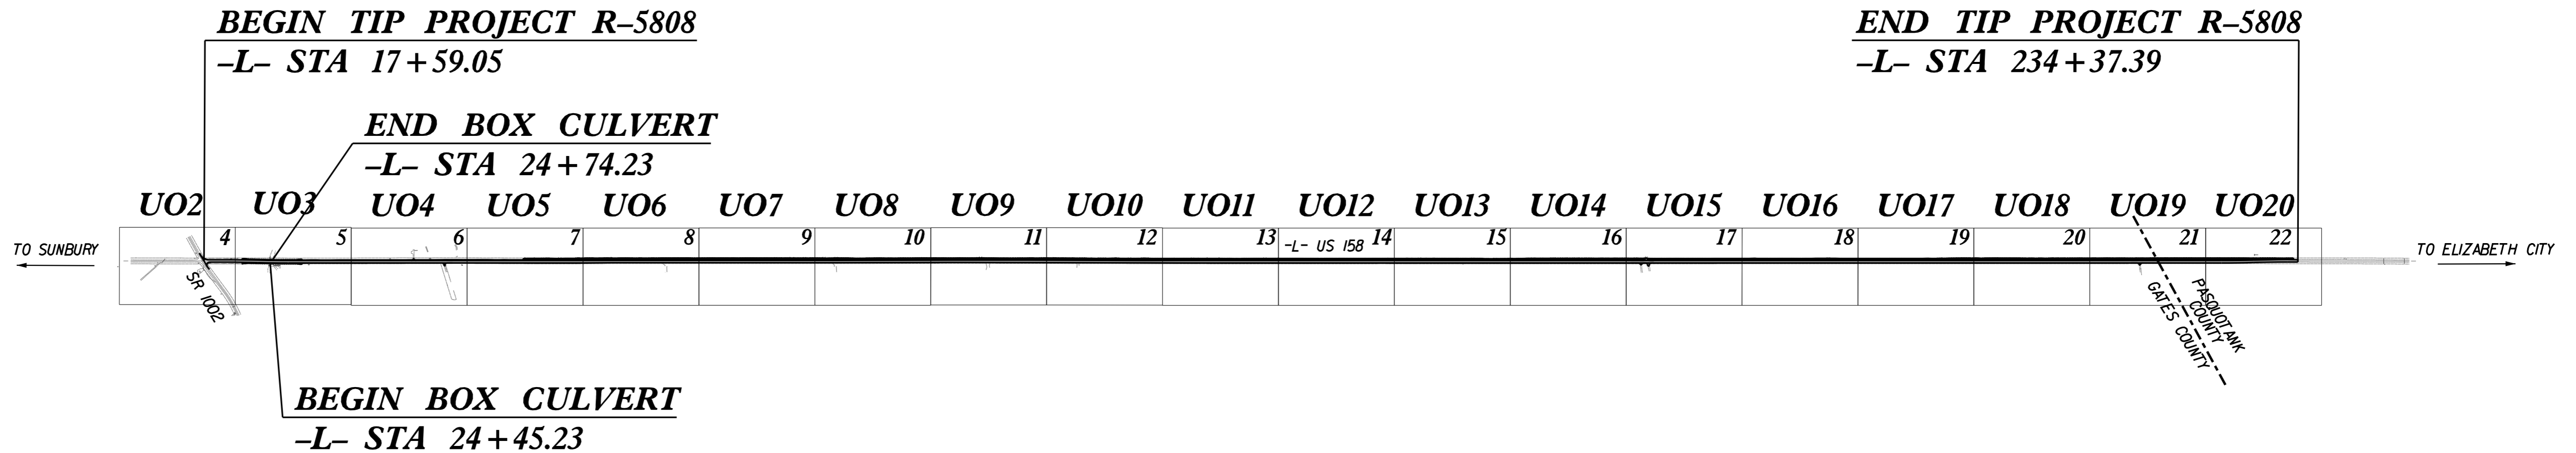

K:\VAB_FDWY\17093000 - R-5808 (US 158)\Utilities\UBOs\Sheet\PS5808_uob_uo_01.dgn

3/8/2024

GRAPHIC SCALE

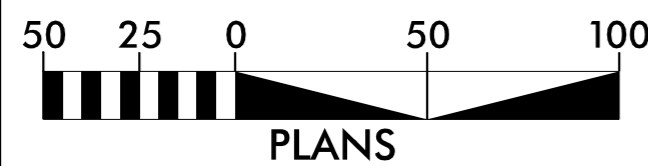

INDEX OF SHEETS

SHEET NO.	DESCRIPTION
UO-1	TITLE SHEET
UO-2 THRU UO-20	UTILITIES BY OTHERS PLAN SHEETS

UTILITY OWNERS WITH CONFLICTS


- (A) COMM - BRIGHTSPEED
- (B) COMM - MCNC
- (C) COMM - CHARTER SPECTRUM

PREPARED IN THE OFFICE OF:

Kimley»Horn

NC LICENSE #P-0102
421 FAYETTEVILLE STREET, SUITE 600
RALEIGH, NORTH CAROLINA 27601
PHONE: (919) 677-2000

VINCENT RICCIO, PE UTILITY COORDINATOR

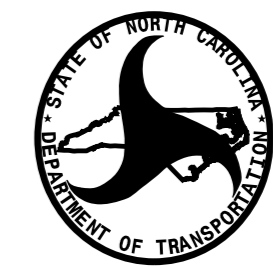

DIVISION OF HIGHWAYS
UTILITIES UNIT


1555 MAIL SERVICES CENTER
RALEIGH, NC 27699-1555
PHONE (919) 707-6690
FAX (919) 250-4151

TANGA SAMPSON UTILITIES REGIONAL COORDINATOR
TEVIN ASAMOAH UTILITIES ENGINEER
TYRON STALLINGS UTILITIES COORDINATOR

NAD 83/NSRS 2007

UTILITIES BY OTHERS

NOTE:
 ALL UTILITY WORK SHOWN ON THIS SHEET WILL BE DONE BY OTHERS. NO PAYMENT WILL BE MADE TO THE CONTRACTOR FOR UTILITY WORK SHOWN ON THIS SHEET.

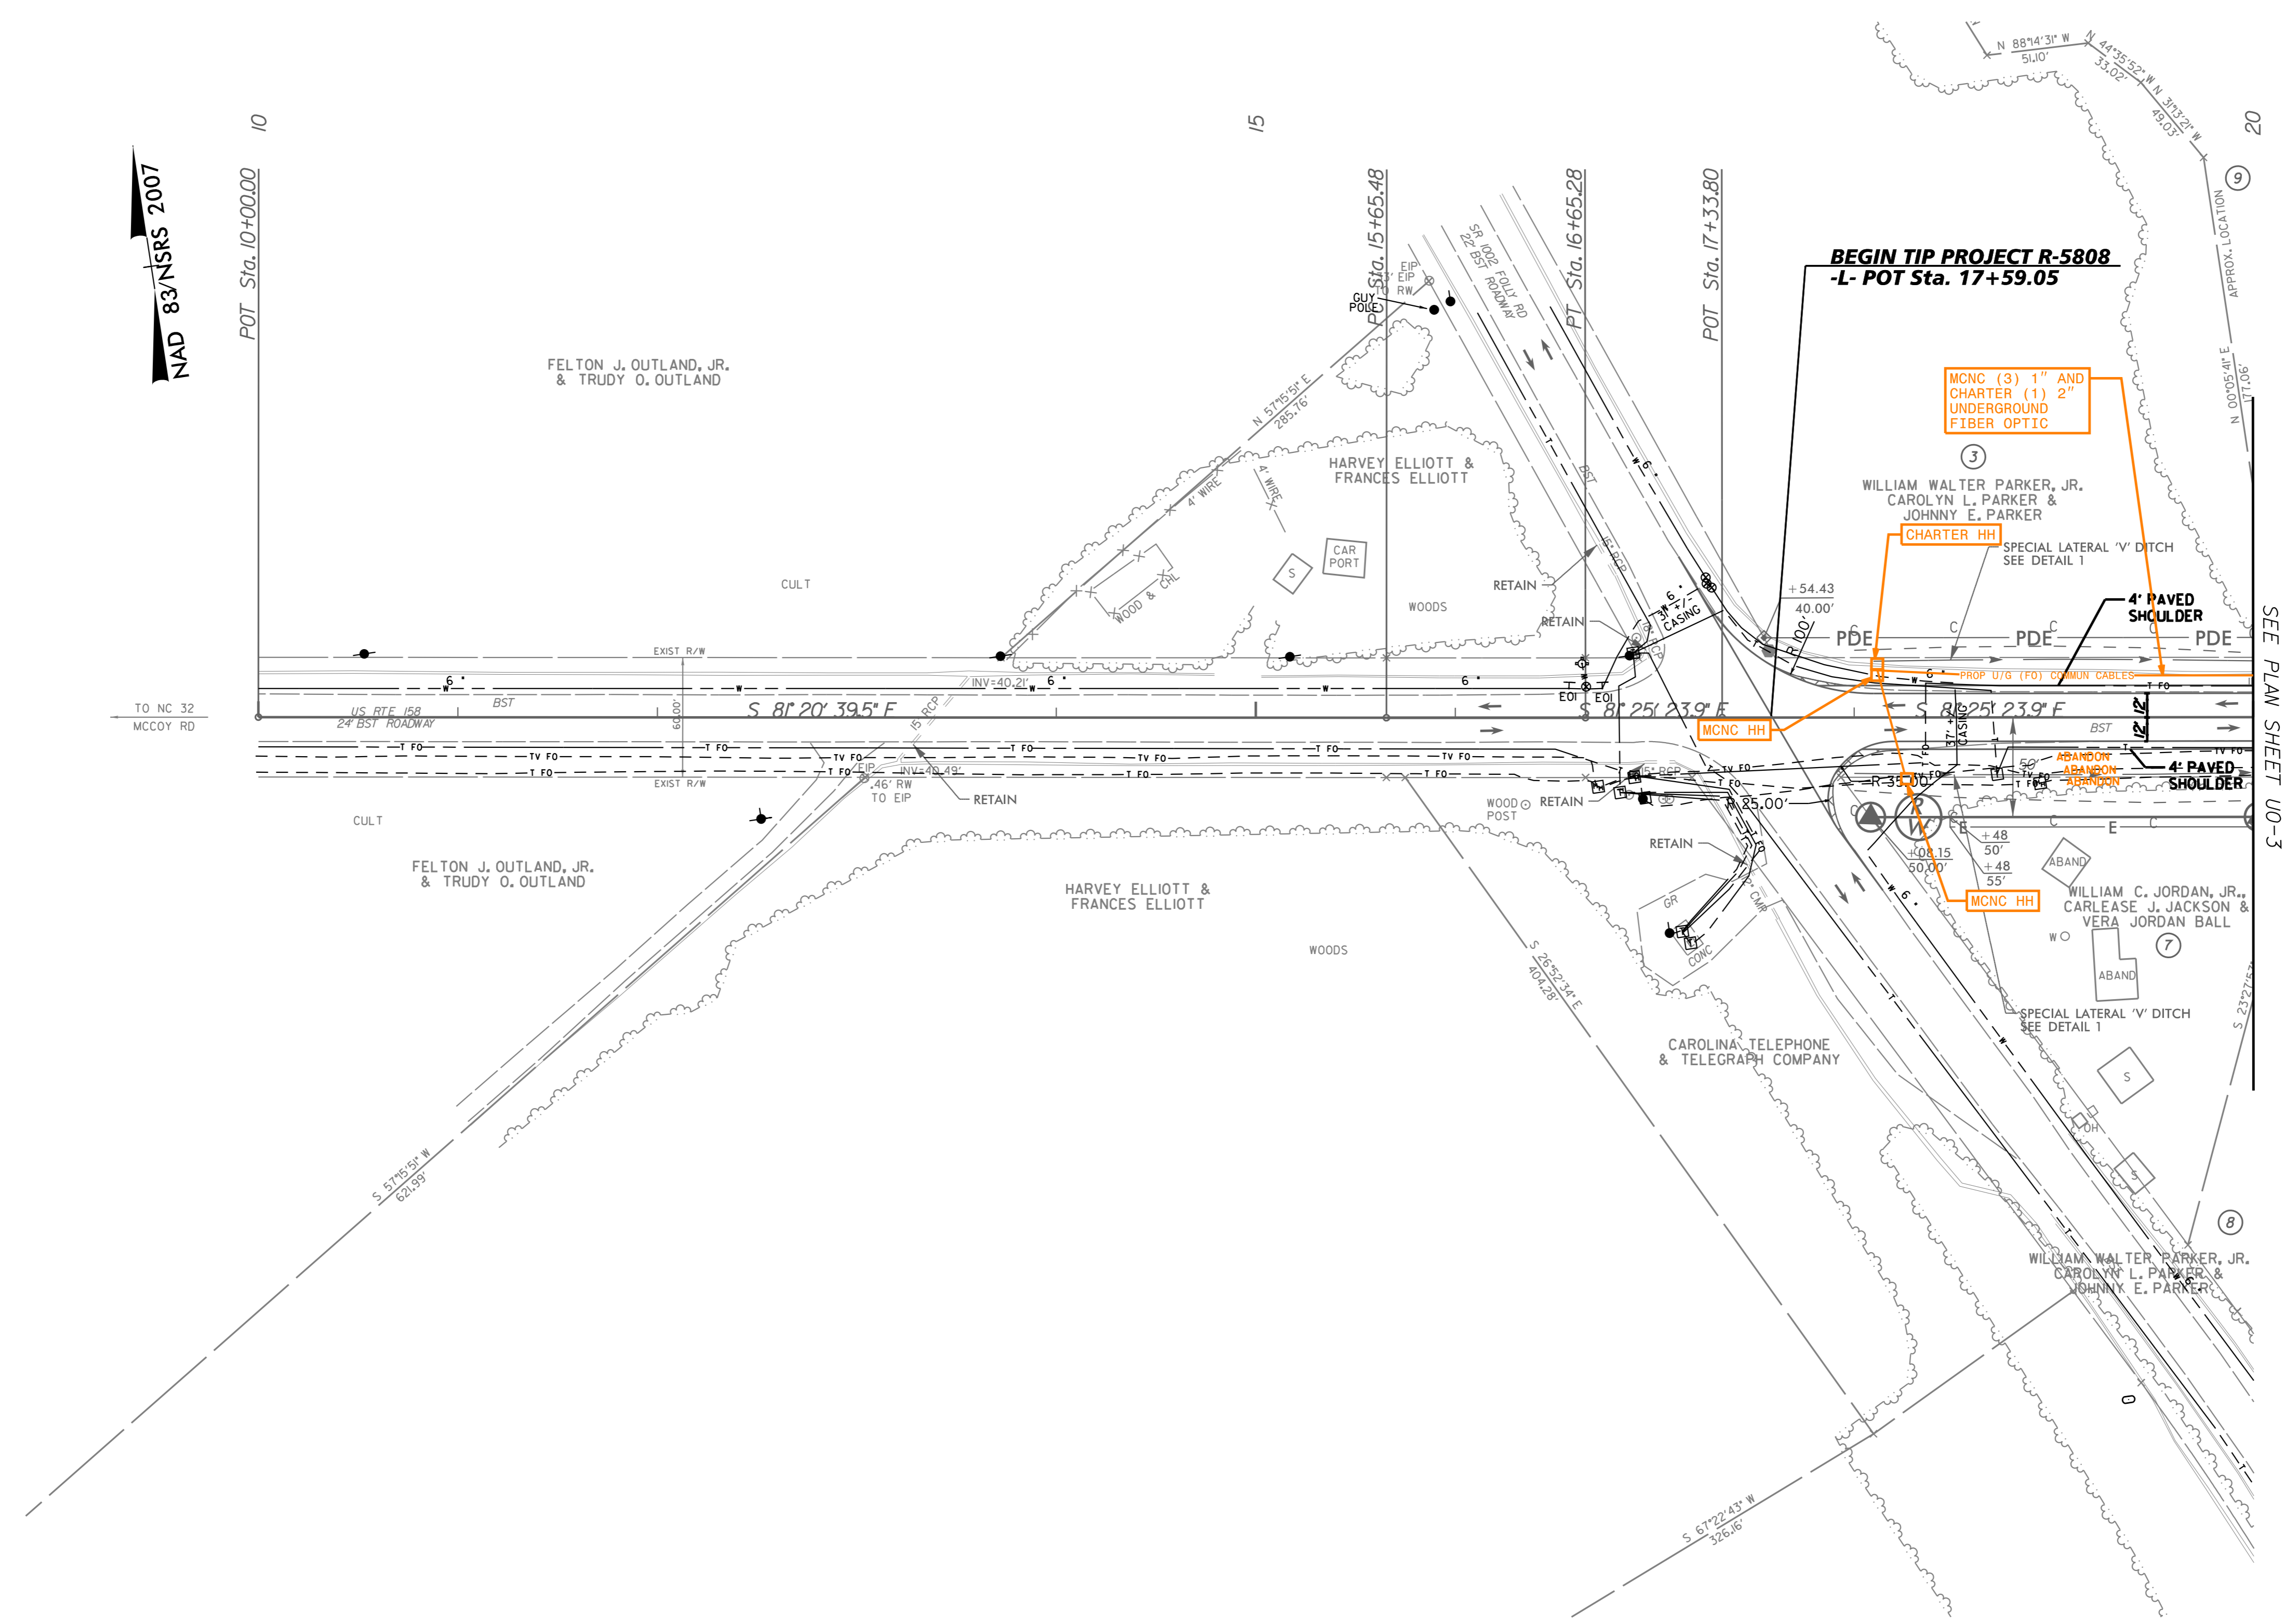


NAD 83/NSRS 2007

MATCHLINE -L- STA 20+00.00
SEE PLAN SHEET UO-3

UTILITIES BY OTHERS

NOTE:
 ALL UTILITY WORK SHOWN ON THIS SHEET WILL BE DONE BY OTHERS. NO PAYMENT WILL BE MADE TO THE CONTRACTOR FOR UTILITY WORK SHOWN ON THIS SHEET.

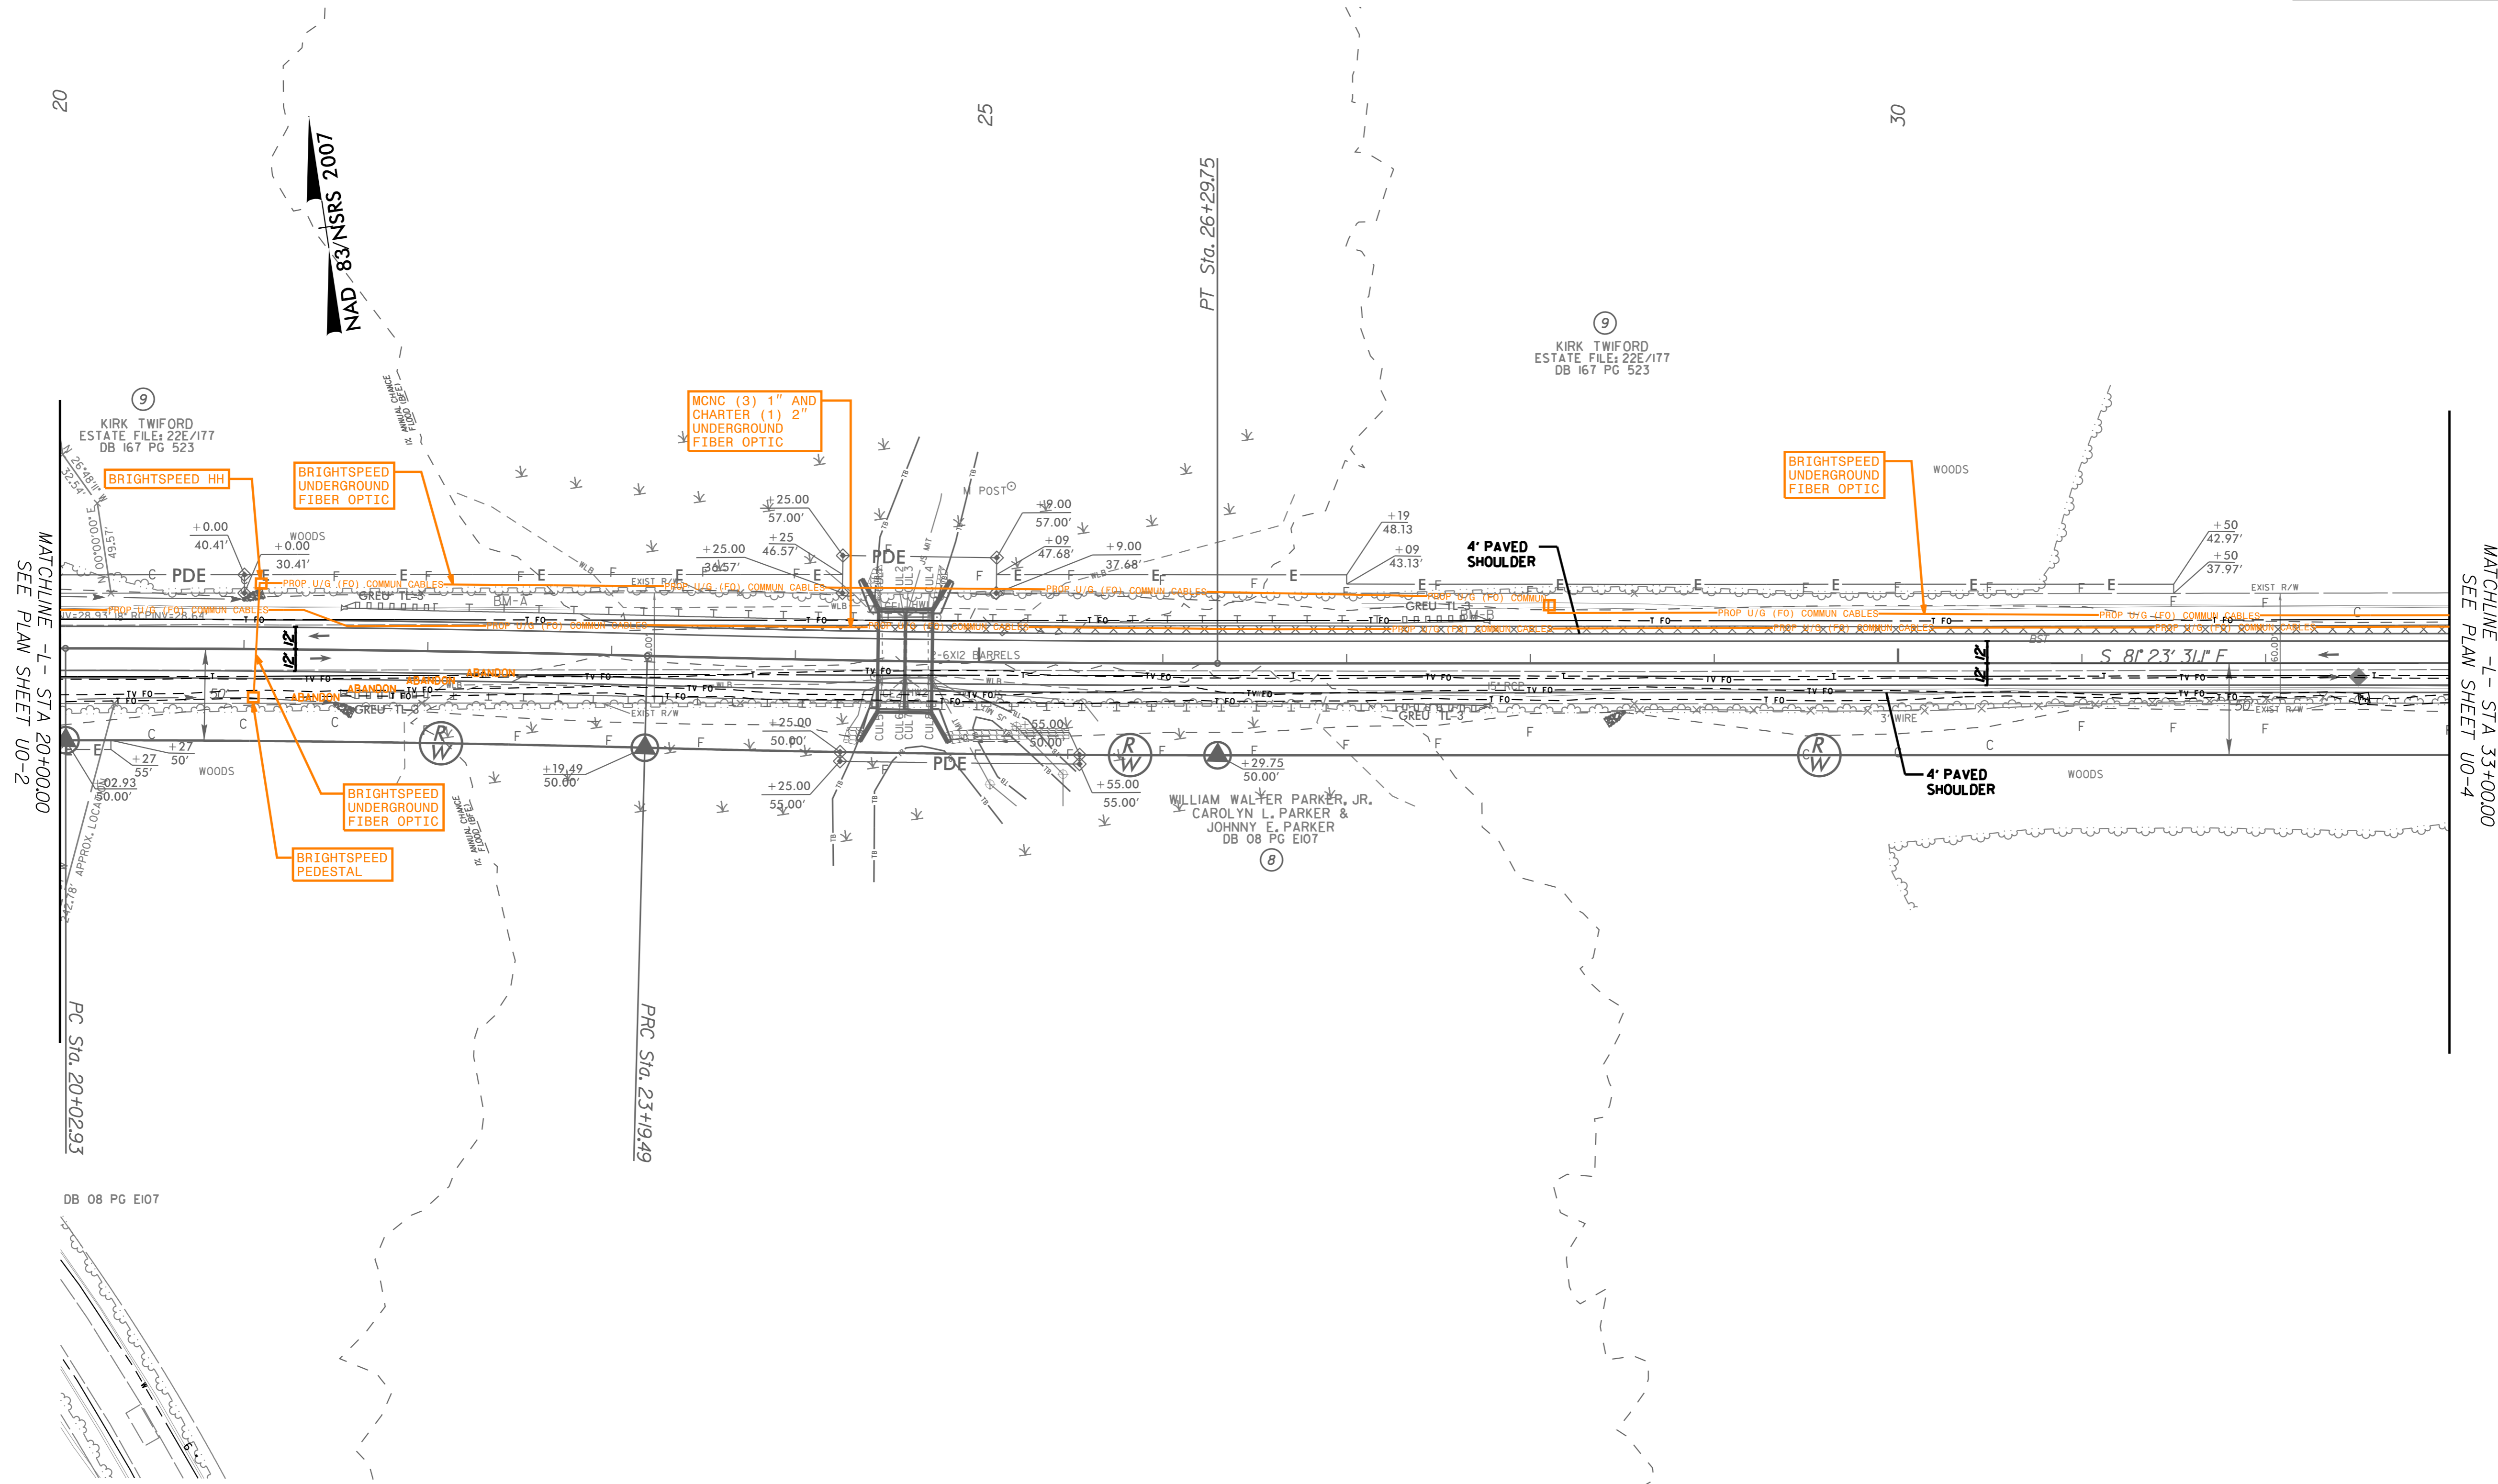


\$FILE\$

11/14/2023

UTILITIES BY OTHERS

NOTE:
 ALL UTILITY WORK SHOWN ON THIS SHEET WILL BE DONE BY OTHERS. NO PAYMENT WILL BE MADE TO THE CONTRACTOR FOR UTILITY WORK SHOWN ON THIS SHEET.

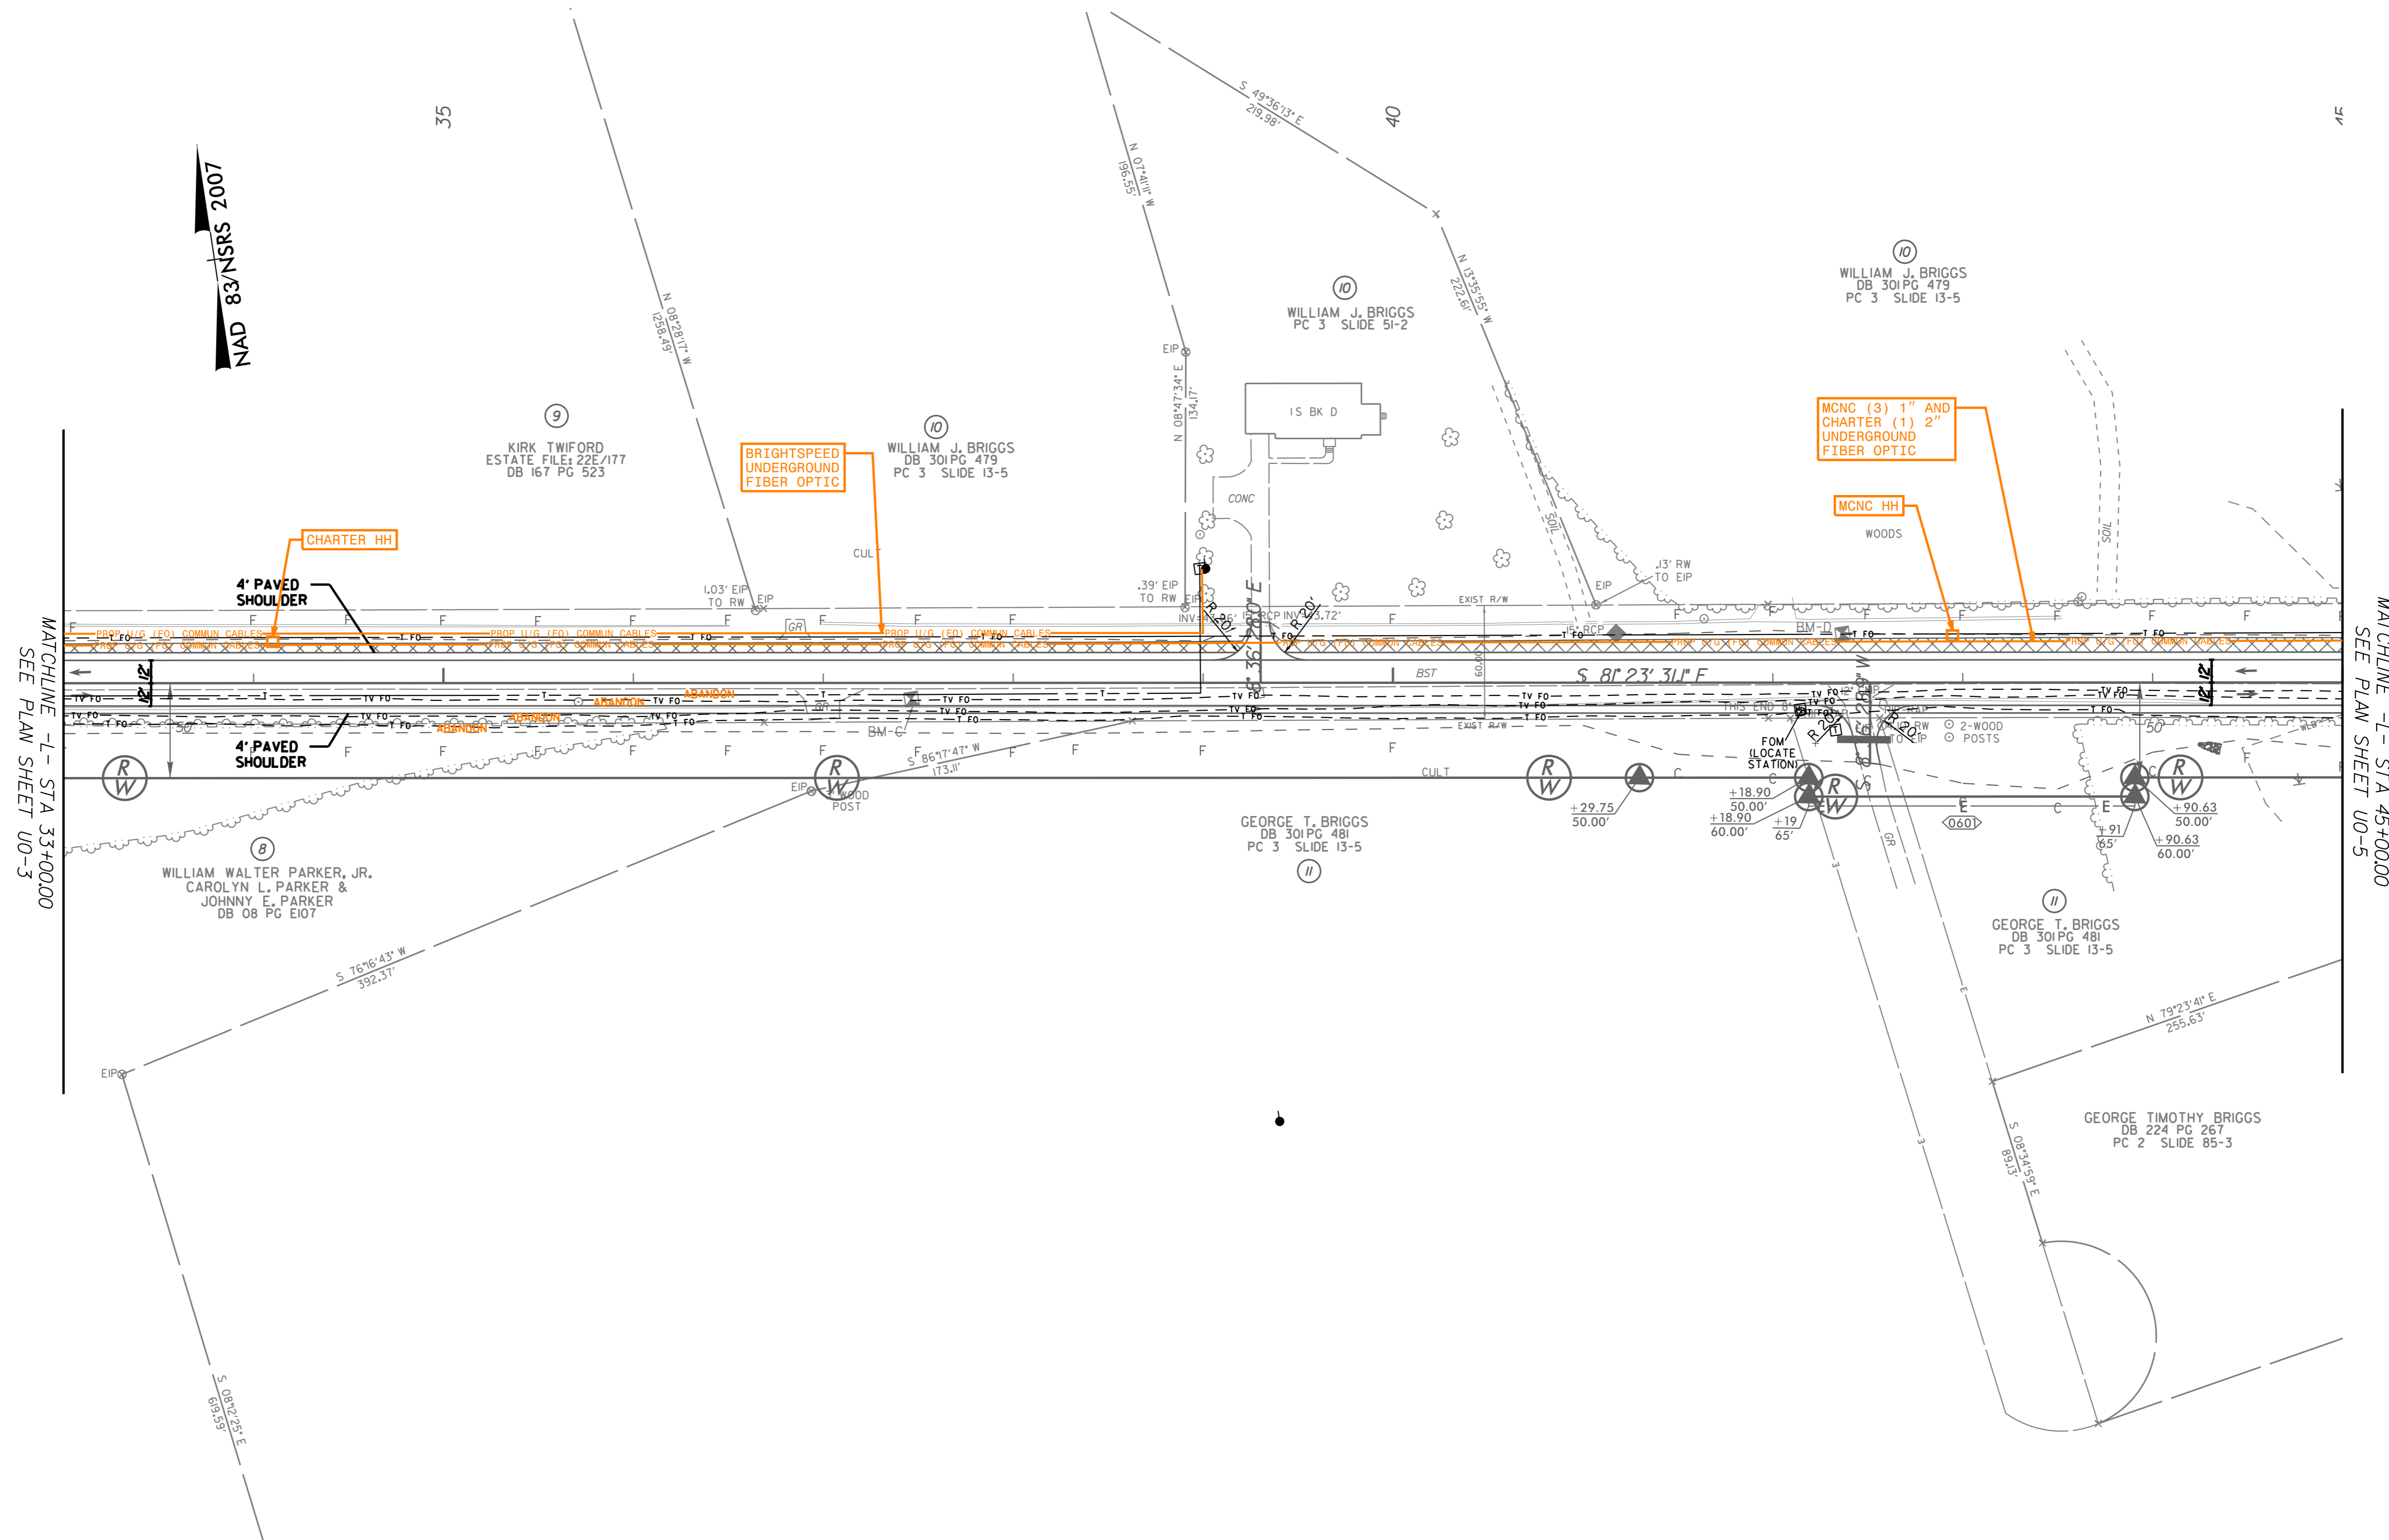


\$FILES

11/14/2023



UTILITIES BY OTHERS

NOTE:
 ALL UTILITY WORK SHOWN ON THIS SHEET WILL BE DONE BY OTHERS. NO PAYMENT WILL BE MADE TO THE CONTRACTOR FOR UTILITY WORK SHOWN ON THIS SHEET.

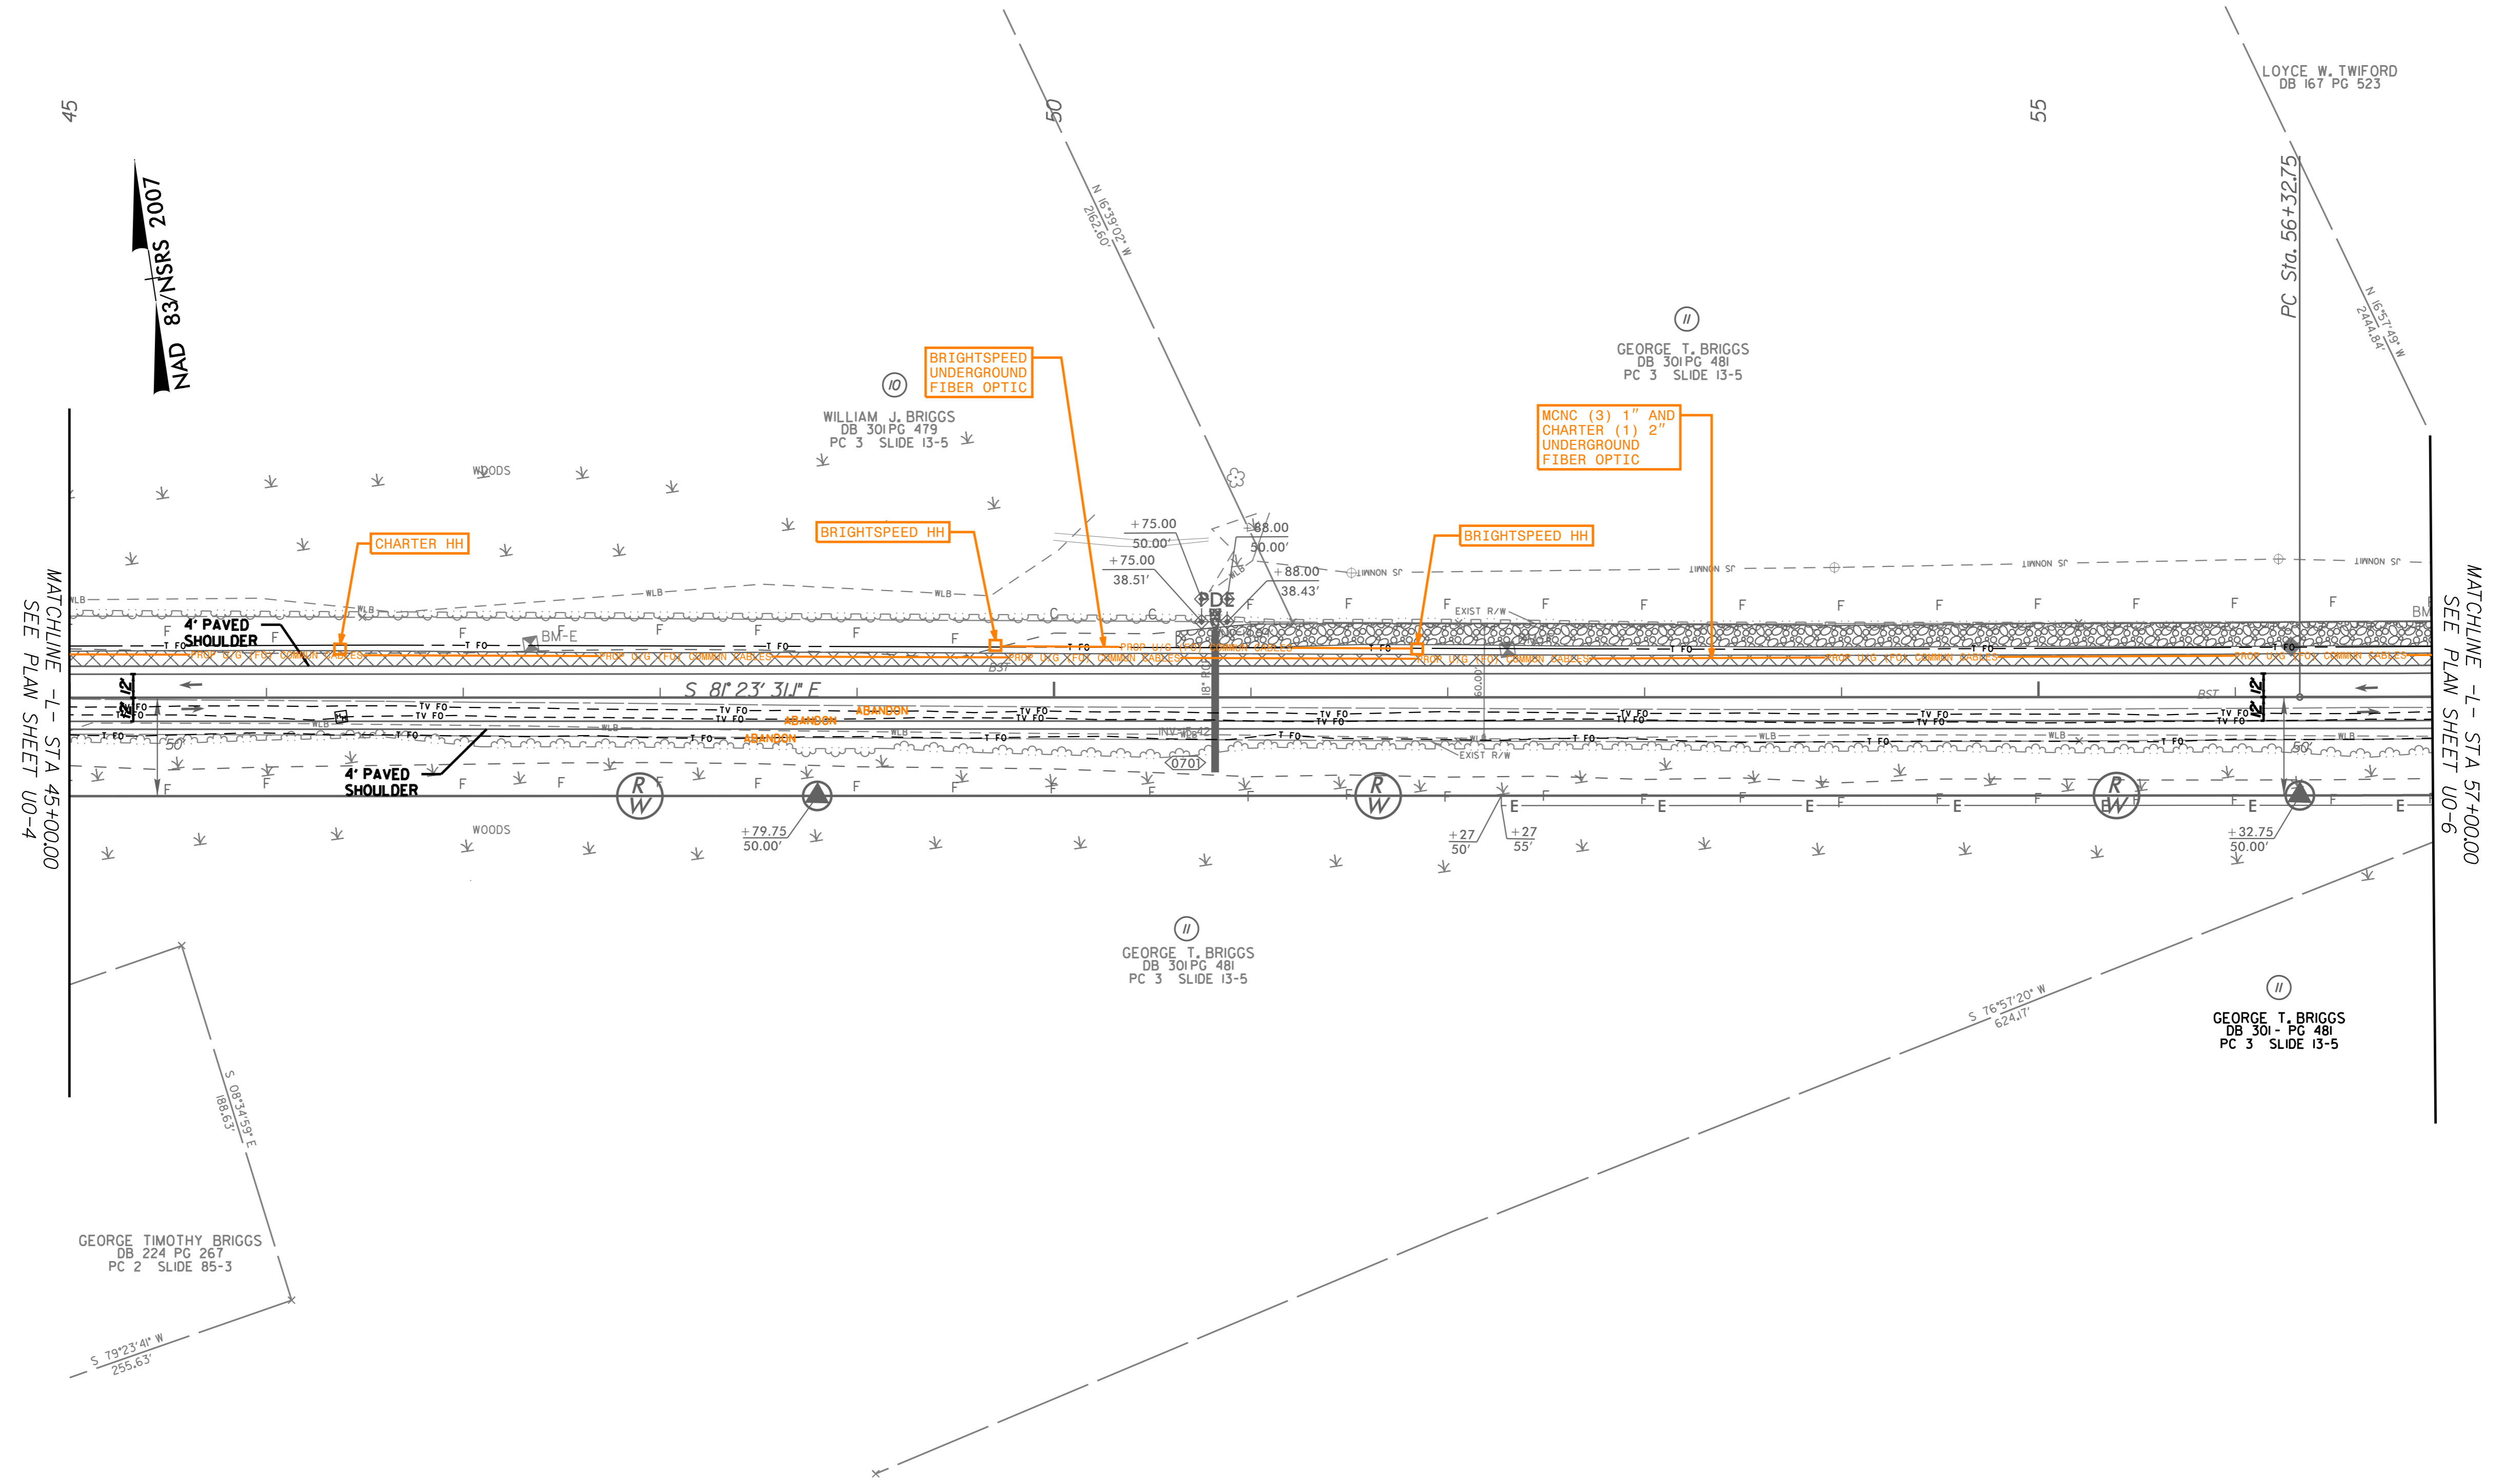

45

55

NAD 83/NSRS 2007

MATCHLINE -L- STA 45+00.00
 SEE PLAN SHEET U0-4

MATCHLINE -L- STA 57+00.00
 SEE PLAN SHEET U0-6

GEORGE TIMOTHY BRIGGS
 DB 224 PG 267
 PC 2 SLIDE B5-3


WILLIAM J. BRIGGS
 DB 301 PG 479
 PC 3 SLIDE I3-5

GEORGE T. BRIGGS
 DB 301 PG 481
 PC 3 SLIDE I3-5

GEORGE T. BRIGGS
 DB 301 PG 481
 PC 3 SLIDE I3-5

UTILITIES BY OTHERS

NOTE:
 ALL UTILITY WORK SHOWN ON THIS SHEET WILL BE DONE BY OTHERS. NO PAYMENT WILL BE MADE TO THE CONTRACTOR FOR UTILITY WORK SHOWN ON THIS SHEET.

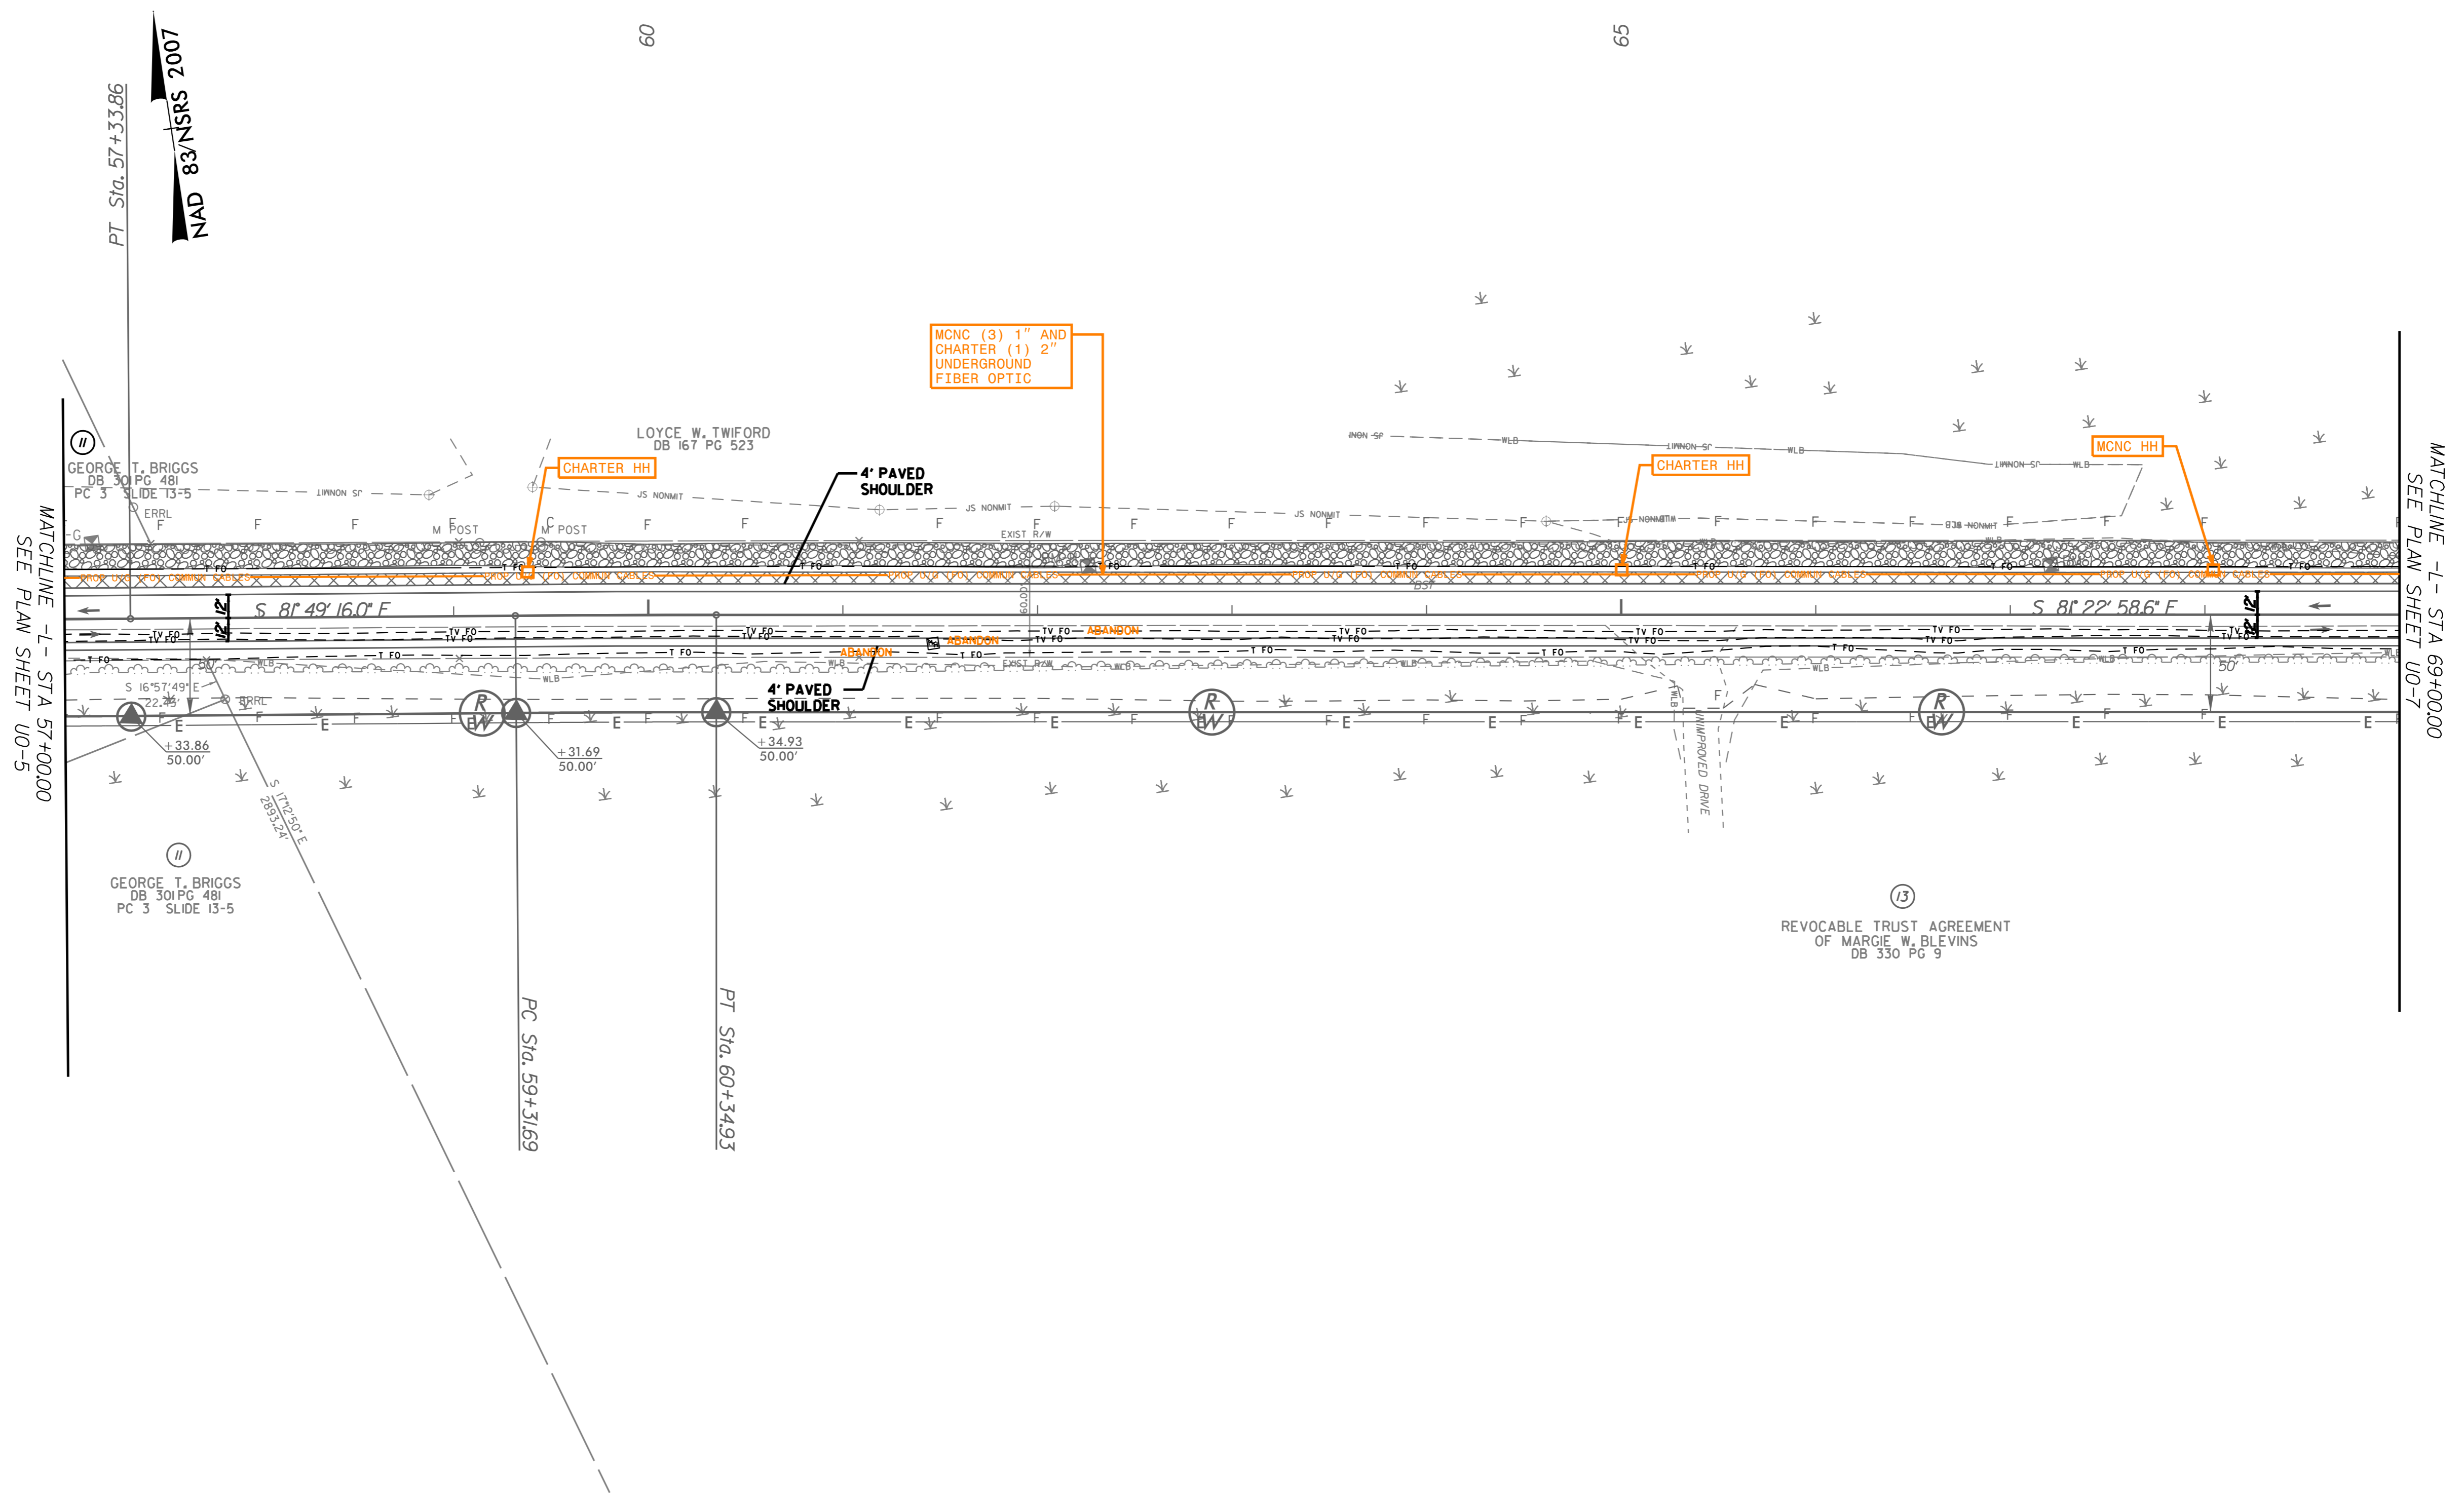


MATCHLINE - STA 57+00.00
 SEE PLAN SHEET U0-5

MATCHLINE - STA 69+00.00
 SEE PLAN SHEET U0-7

PROJECT REFERENCE NO.	SHEET NO.
R-5808	U0-7
THIS SHEET CORRESPONDS TO RDY-9	

UTILITIES BY OTHERS

NOTE:
 ALL UTILITY WORK SHOWN ON THIS SHEET WILL BE DONE BY OTHERS. NO PAYMENT WILL BE MADE TO THE CONTRACTOR FOR UTILITY WORK SHOWN ON THIS SHEET.

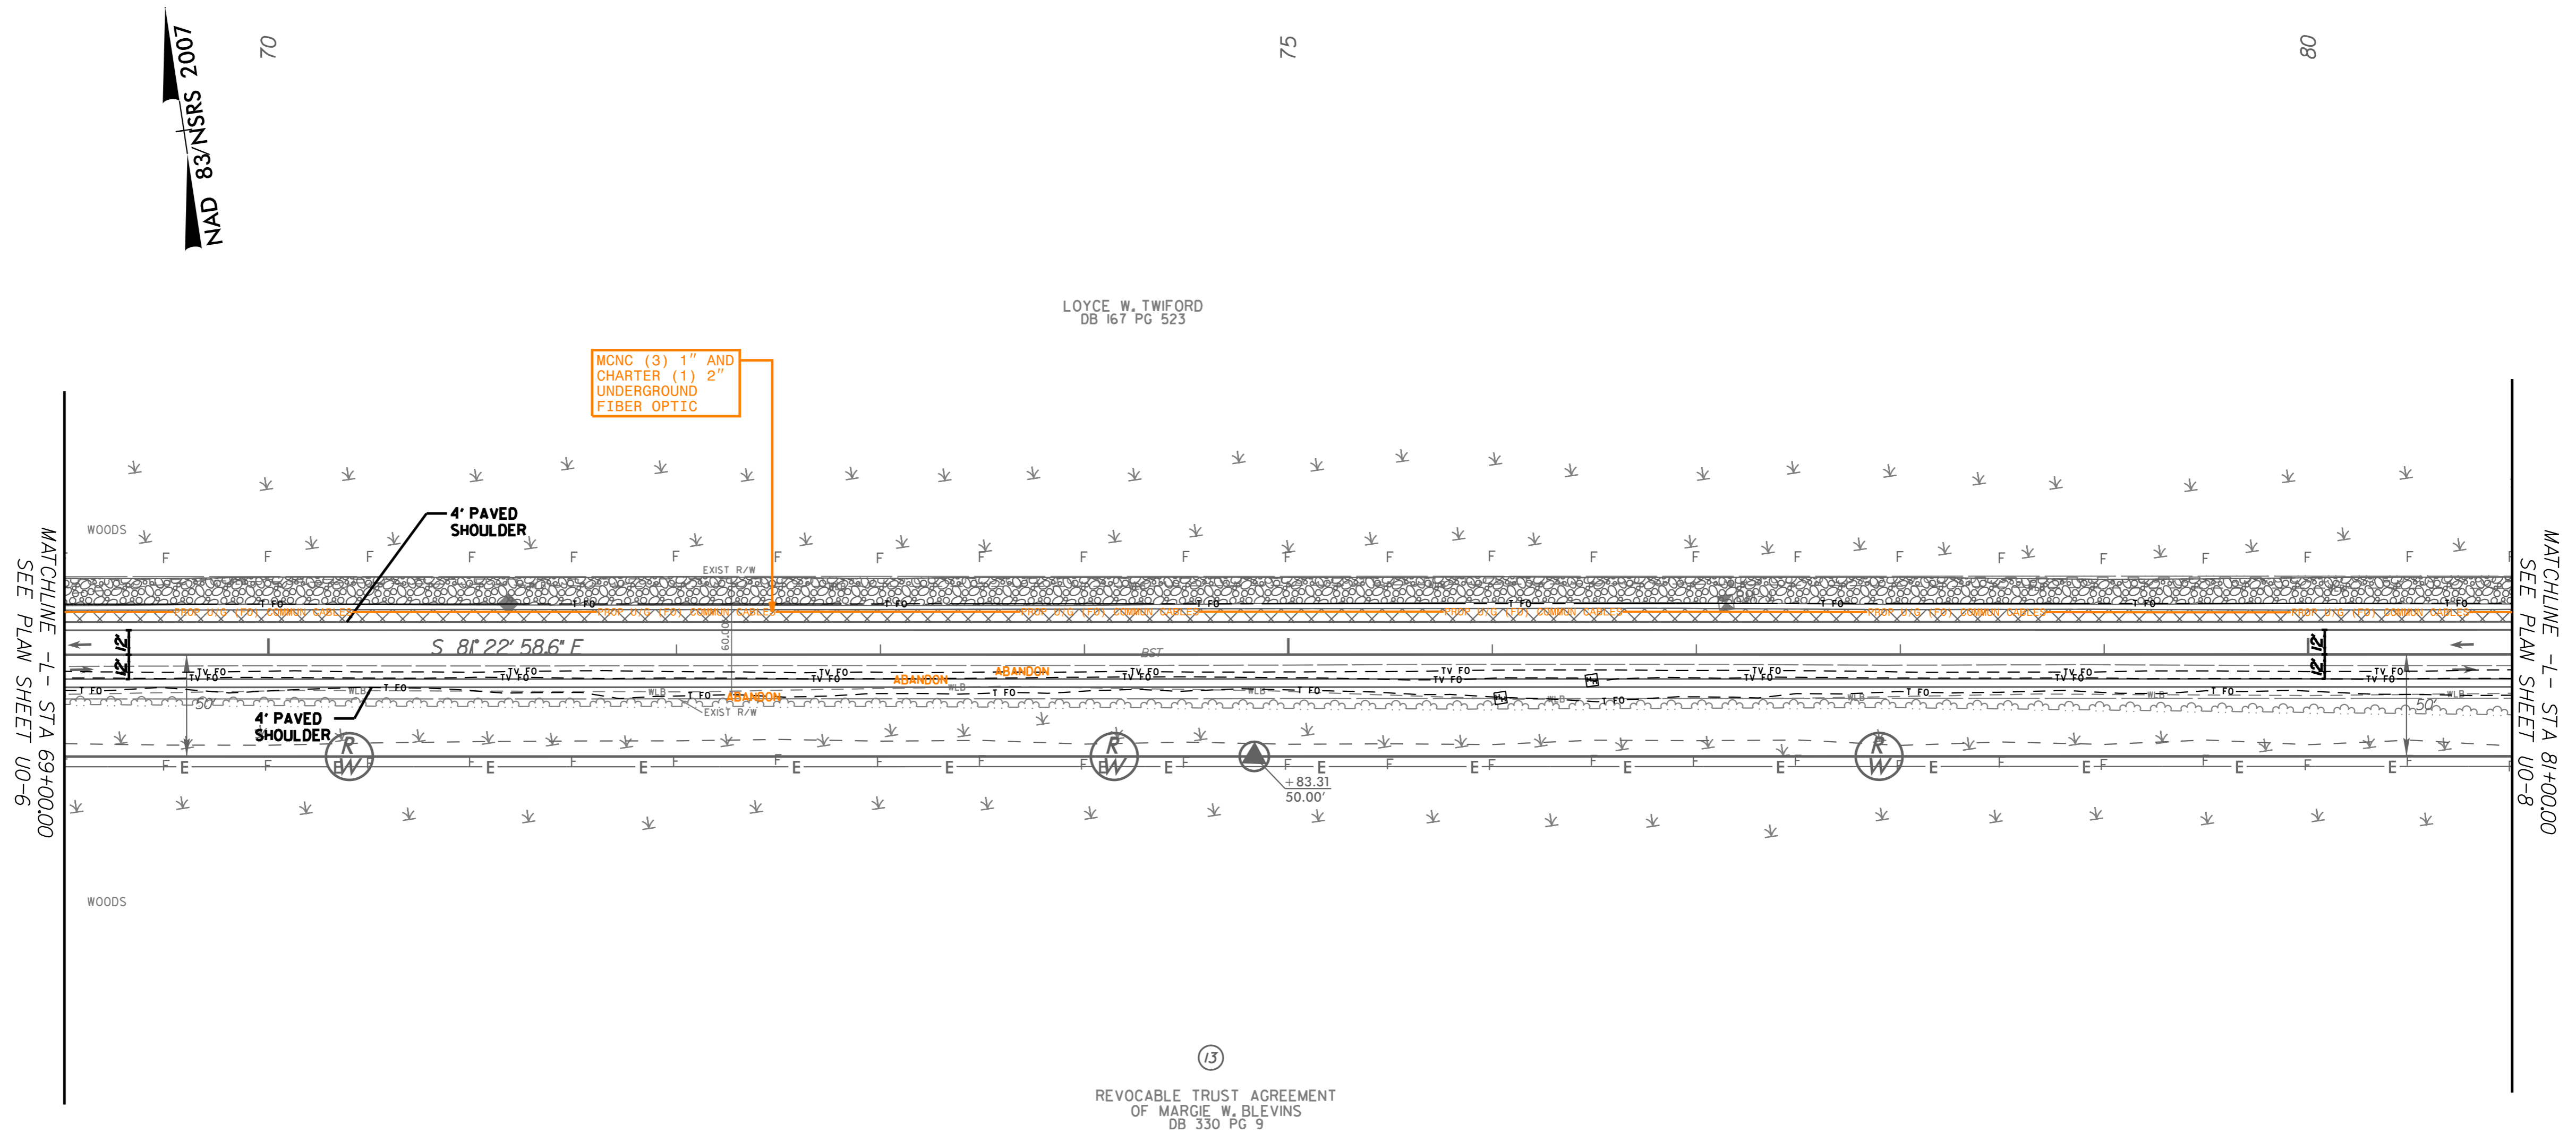


\$FILE\$

11/14/2023



UTILITIES BY OTHERS

NOTE:
 ALL UTILITY WORK SHOWN ON THIS SHEET WILL BE DONE BY OTHERS. NO PAYMENT WILL BE MADE TO THE CONTRACTOR FOR UTILITY WORK SHOWN ON THIS SHEET.

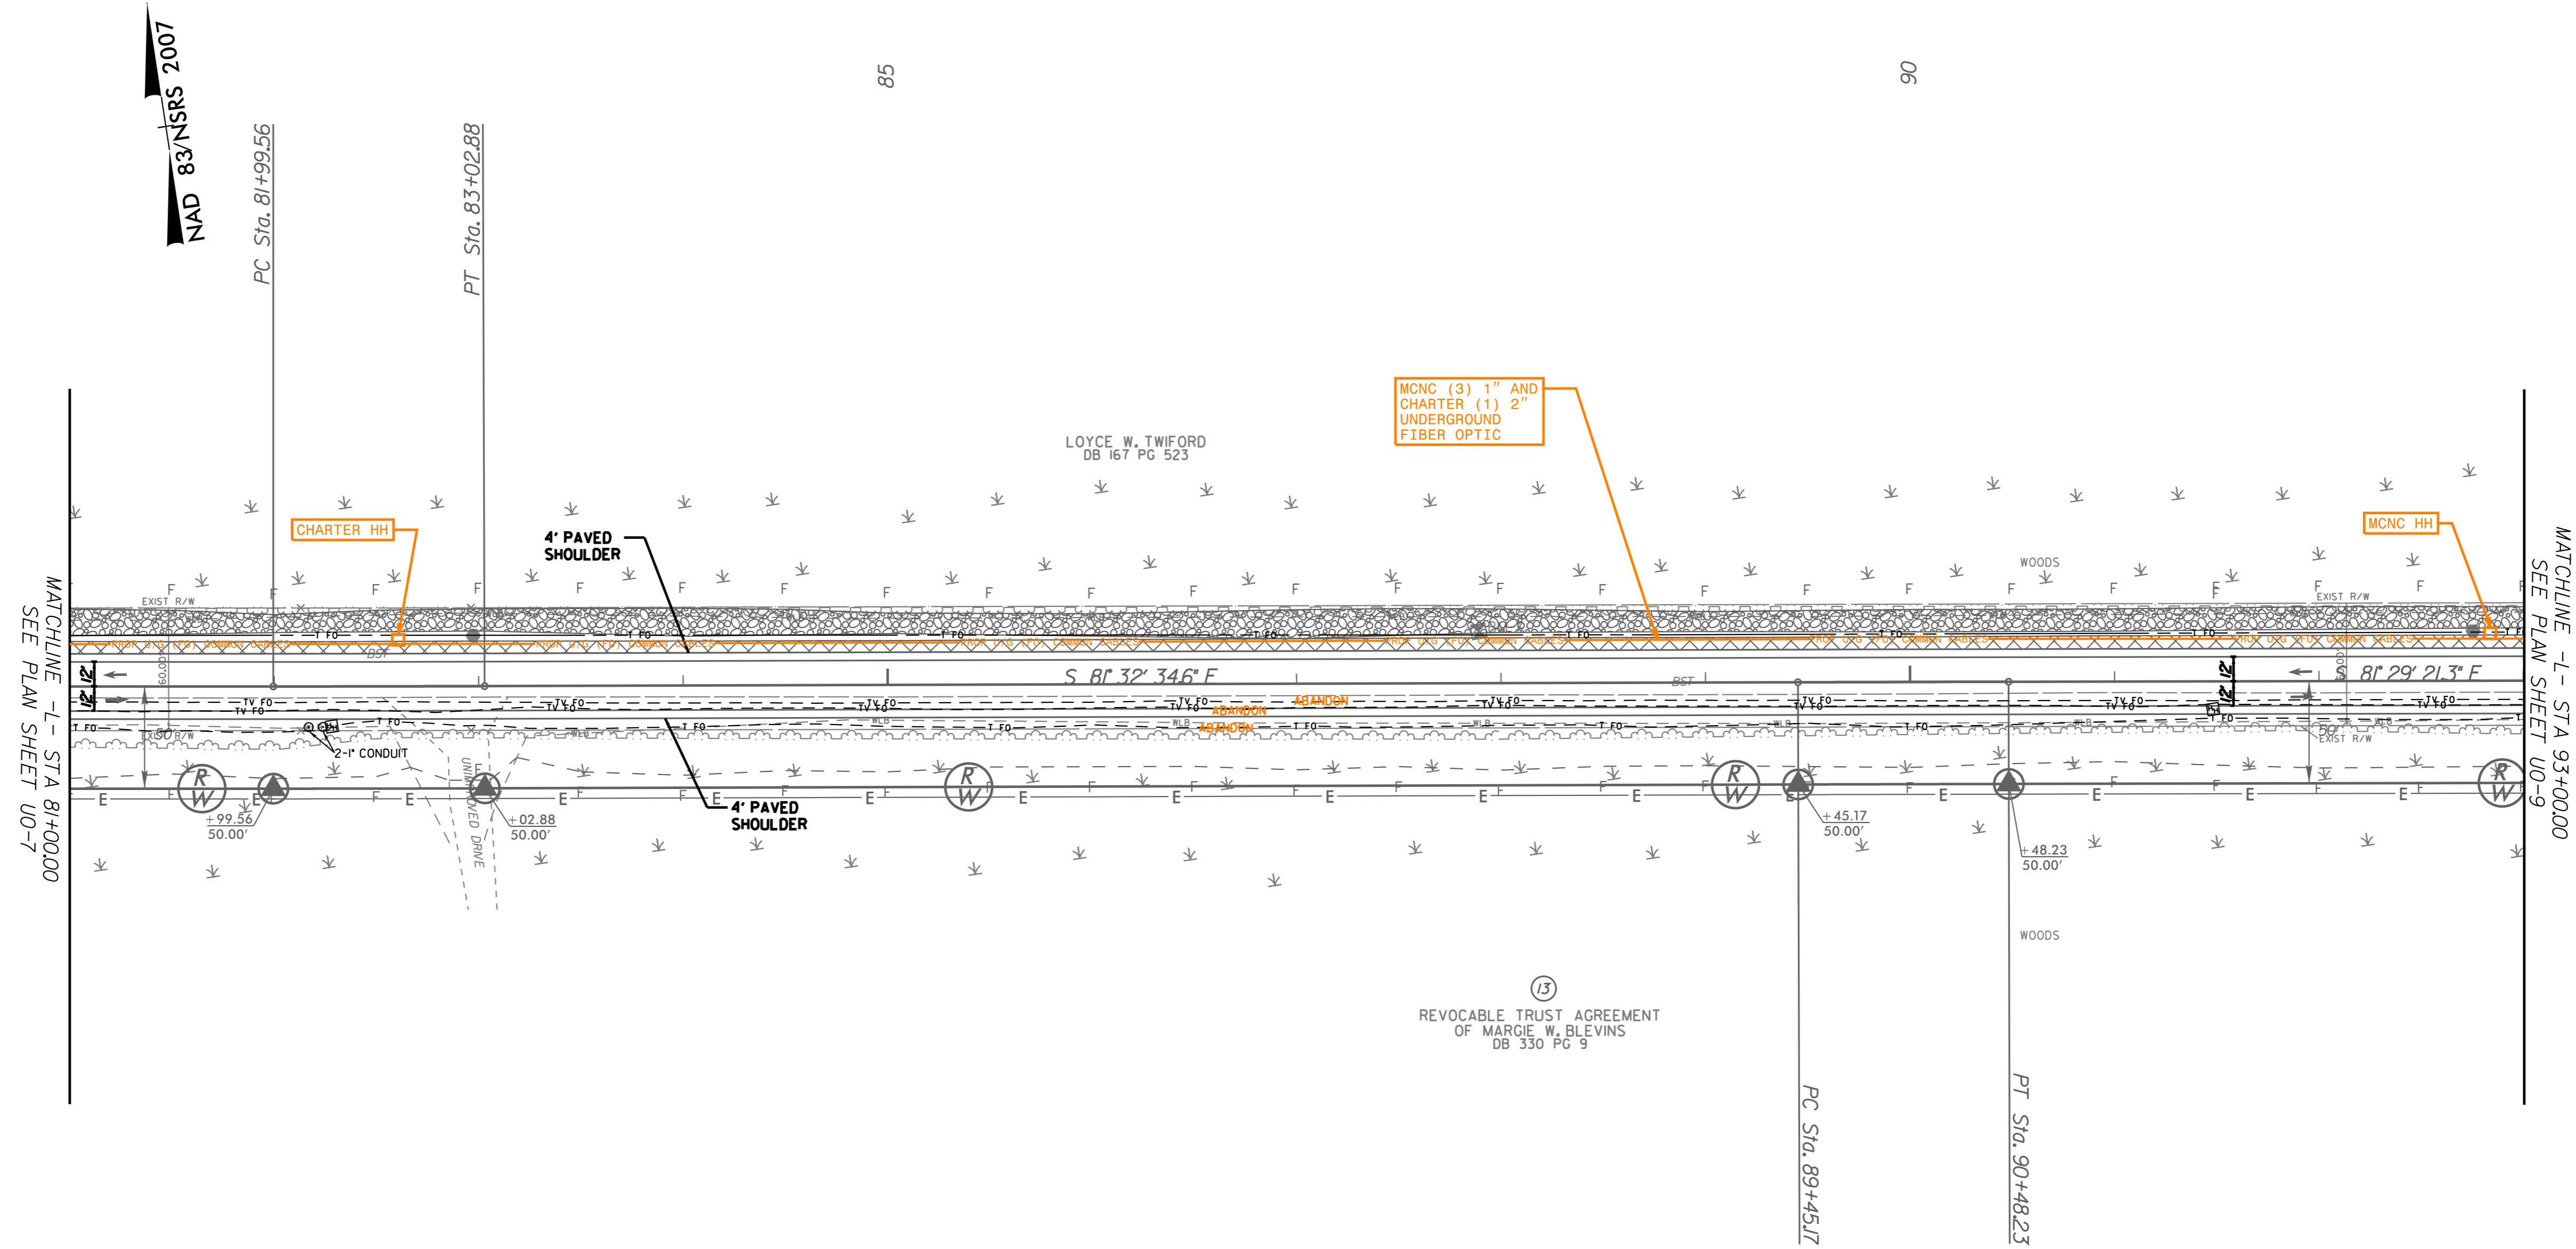


\$FILE\$

11/14/2023



UTILITIES BY OTHERS

NOTE:
 ALL UTILITY WORK SHOWN ON THIS SHEET WILL BE DONE BY OTHERS. NO PAYMENT WILL BE MADE TO THE CONTRACTOR FOR UTILITY WORK SHOWN ON THIS SHEET.

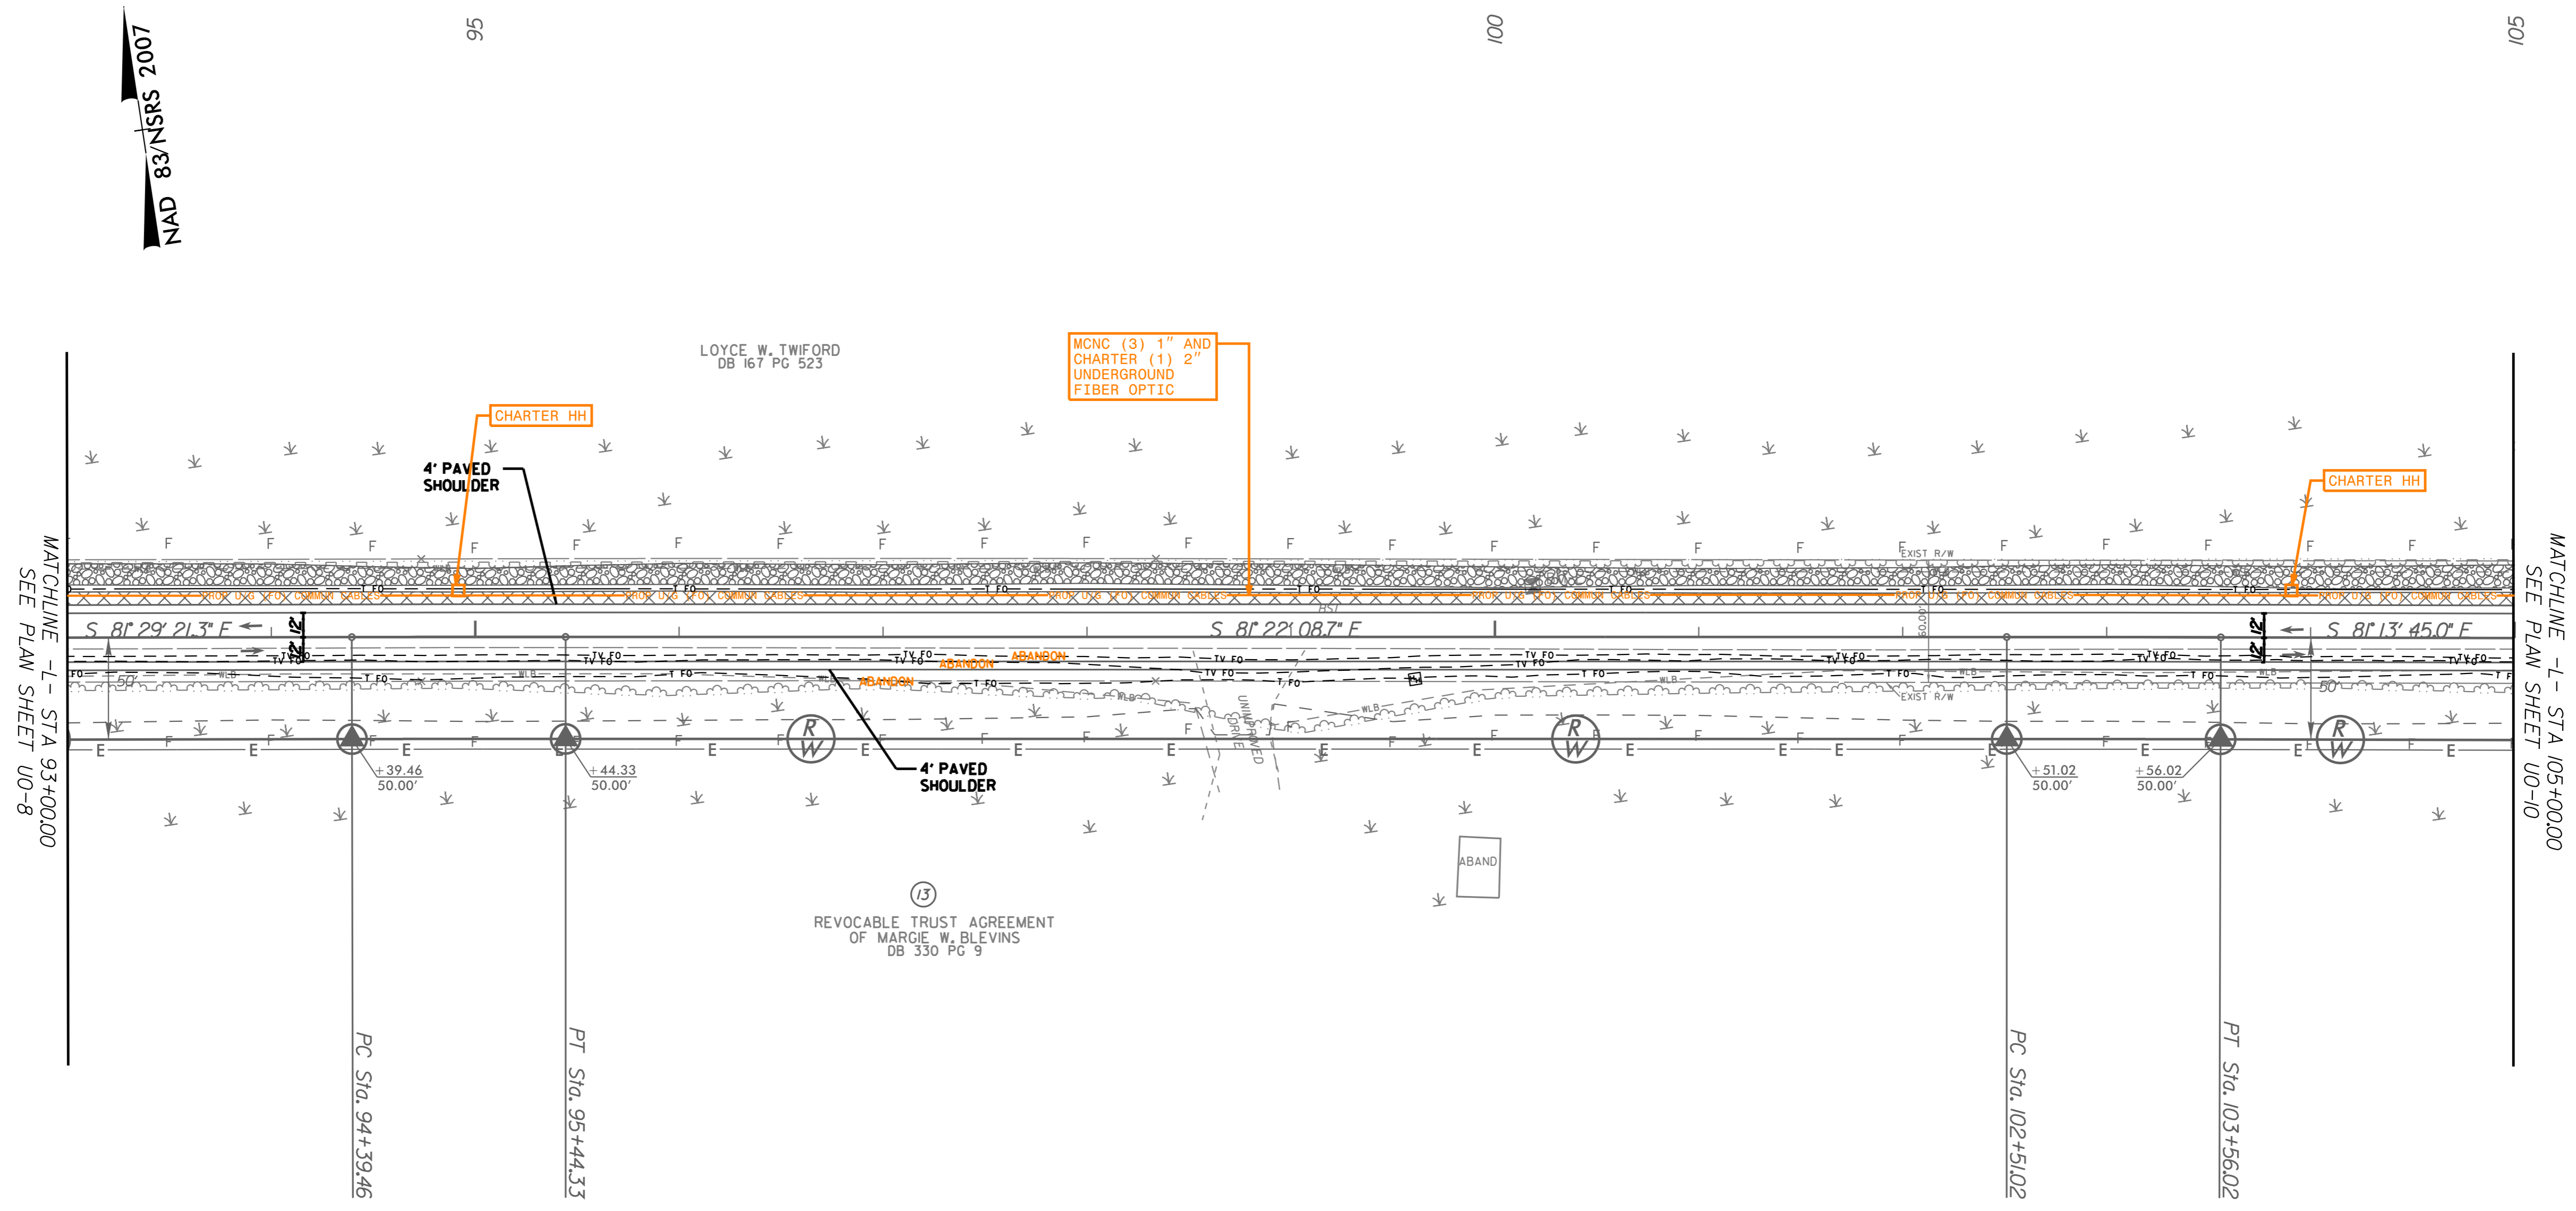


\$FILE\$

11/14/2023

PROJECT REFERENCE NO.	SHEET NO.
R-5808	U0-10
THIS SHEET CORRESPONDS TO RDY-12	

UTILITIES BY OTHERS

NOTE:
 ALL UTILITY WORK SHOWN ON THIS SHEET WILL BE DONE BY OTHERS. NO PAYMENT WILL BE MADE TO THE CONTRACTOR FOR UTILITY WORK SHOWN ON THIS SHEET.

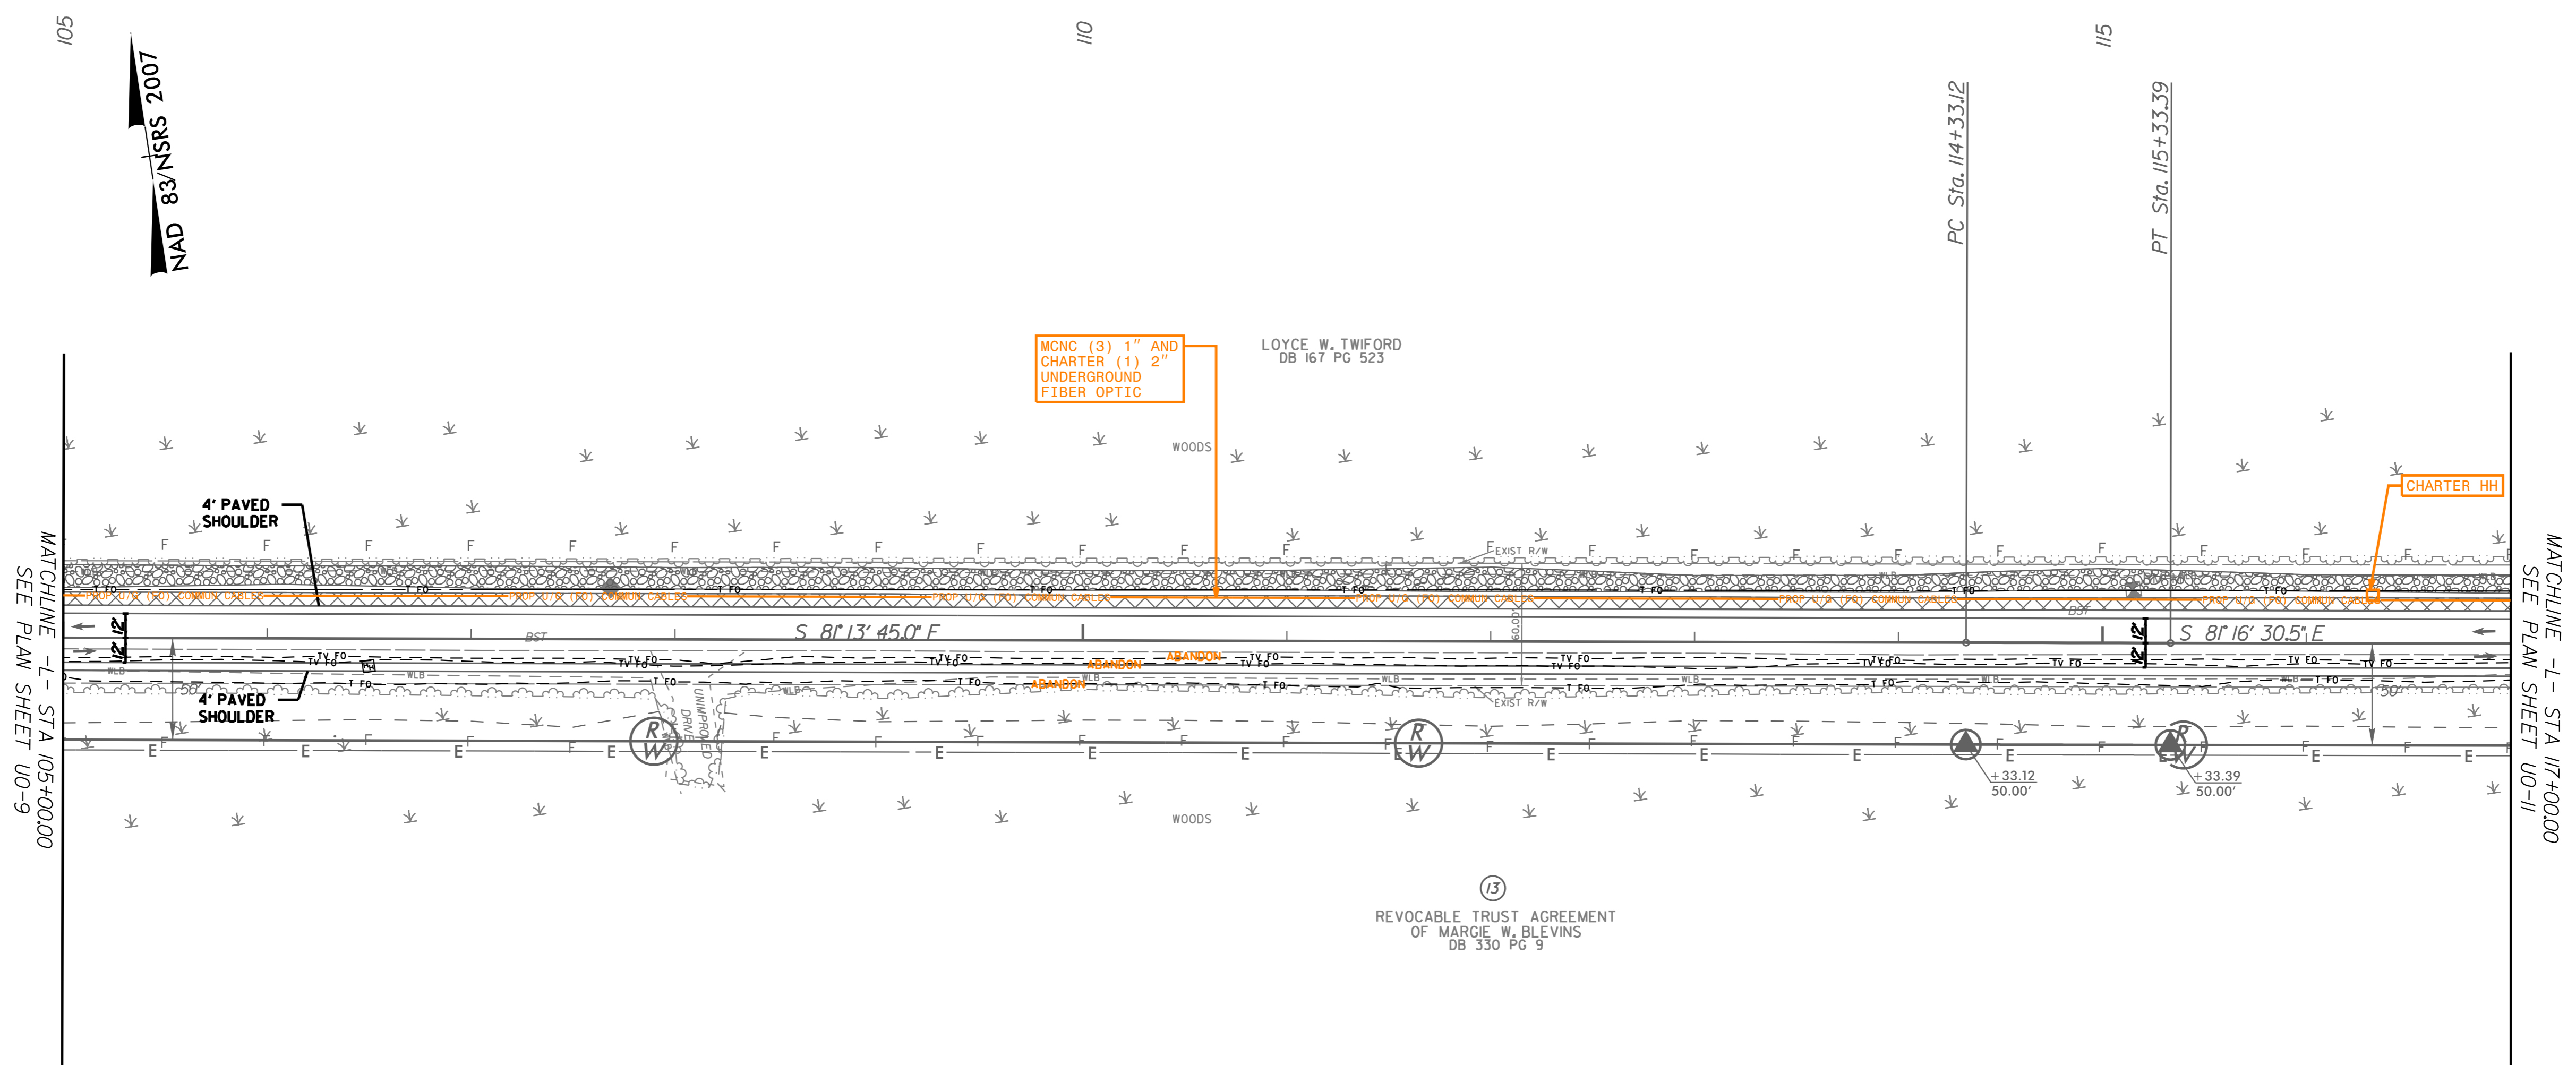


11/14/2023 \$FILE\$



UTILITIES BY OTHERS

NOTE:
 ALL UTILITY WORK SHOWN ON THIS SHEET WILL BE DONE BY OTHERS. NO PAYMENT WILL BE MADE TO THE CONTRACTOR FOR UTILITY WORK SHOWN ON THIS SHEET.

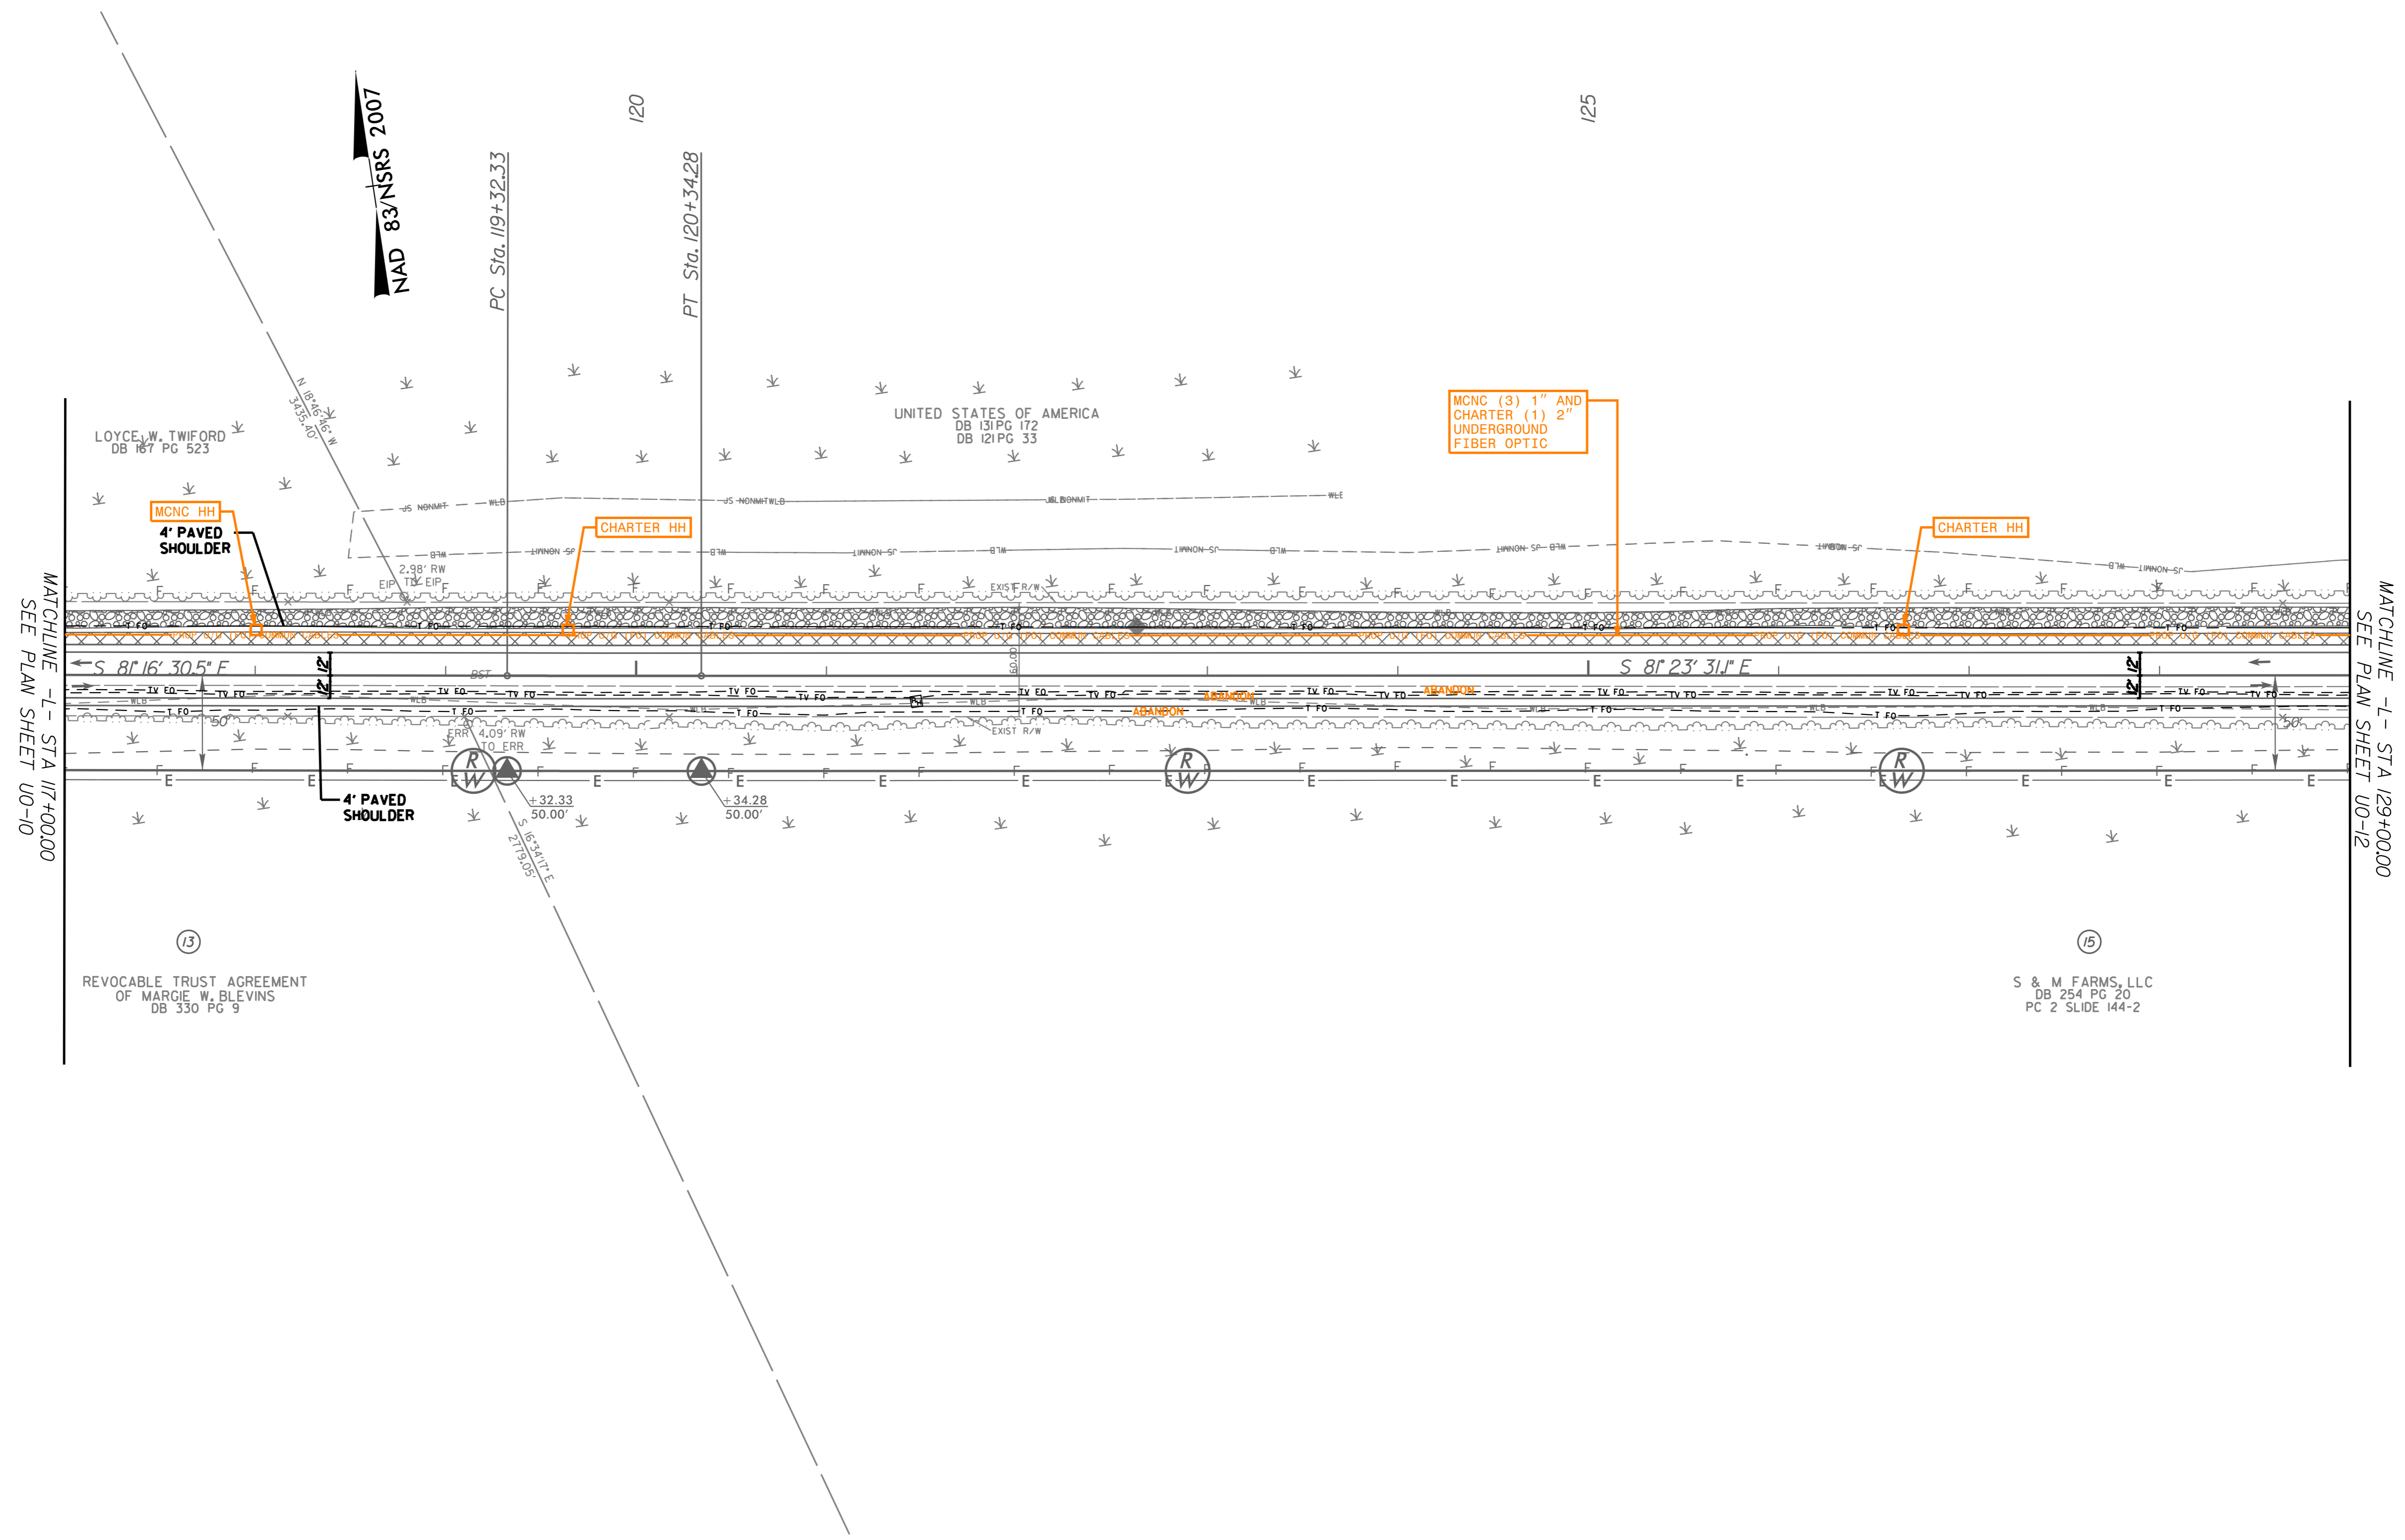

MATCHLINE - STA 117+00.00
SEE PLAN SHEET U0-10


MATCHLINE - STA 129+00.00
SEE PLAN SHEET U0-12



PROJECT REFERENCE NO.	SHEET NO.
R-5808	U0-12
THIS SHEET CORRESPONDS TO R0Y-14	

UTILITIES BY OTHERS

NOTE:
 ALL UTILITY WORK SHOWN ON THIS SHEET WILL BE DONE BY OTHERS. NO PAYMENT WILL BE MADE TO THE CONTRACTOR FOR UTILITY WORK SHOWN ON THIS SHEET.

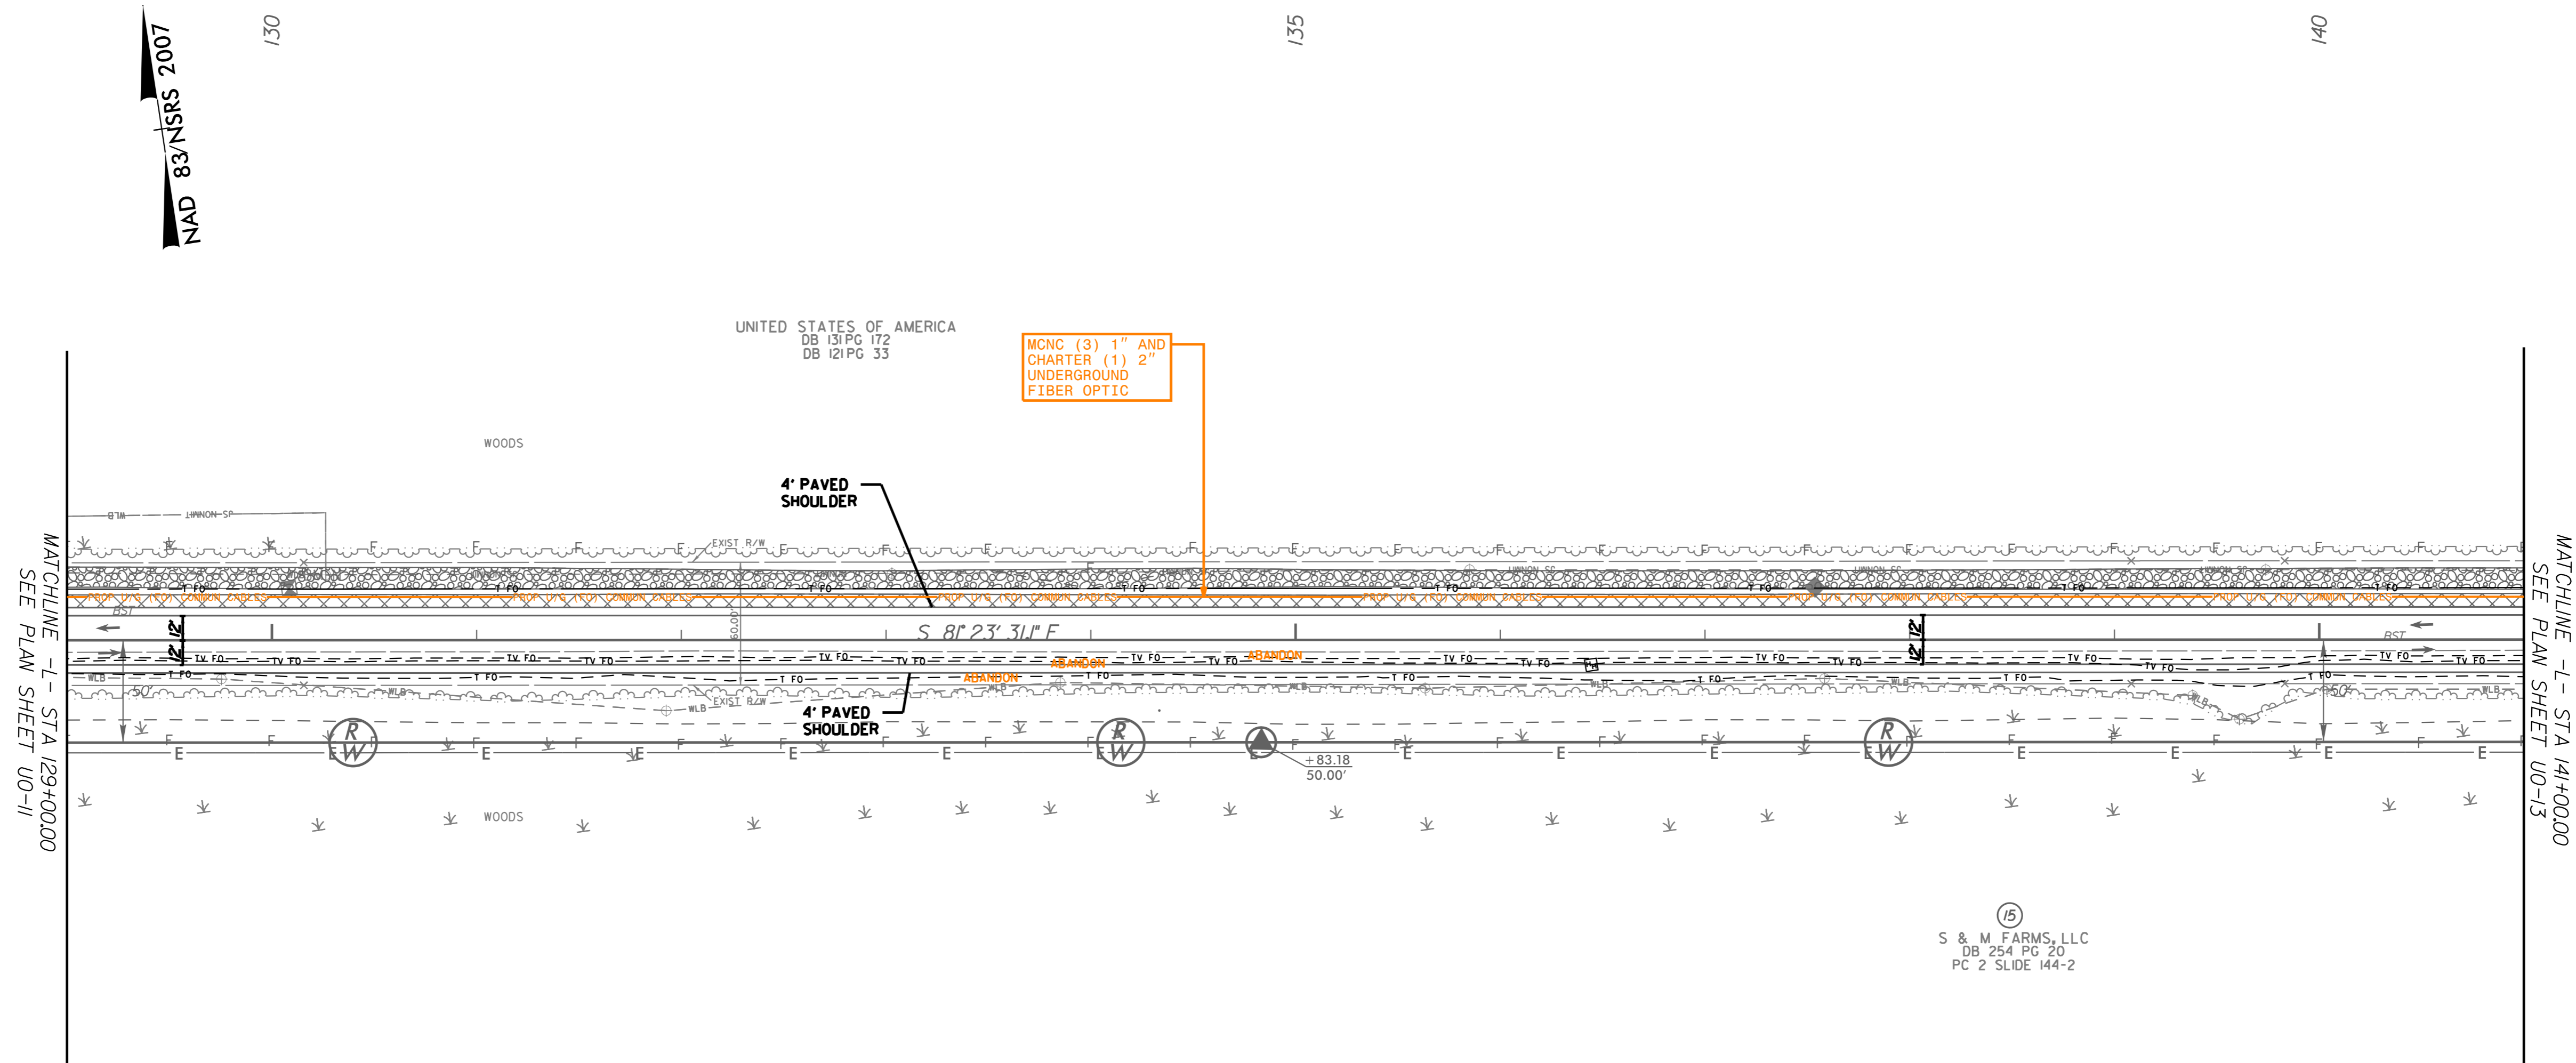

\$FILE\$


11/14/2023



PROJECT REFERENCE NO.	SHEET NO.
R-5808	U0-13
THIS SHEET CORRESPONDS TO RDY-15	

UTILITIES BY OTHERS

NOTE:
 ALL UTILITY WORK SHOWN ON THIS SHEET WILL BE DONE BY OTHERS. NO PAYMENT WILL BE MADE TO THE CONTRACTOR FOR UTILITY WORK SHOWN ON THIS SHEET.

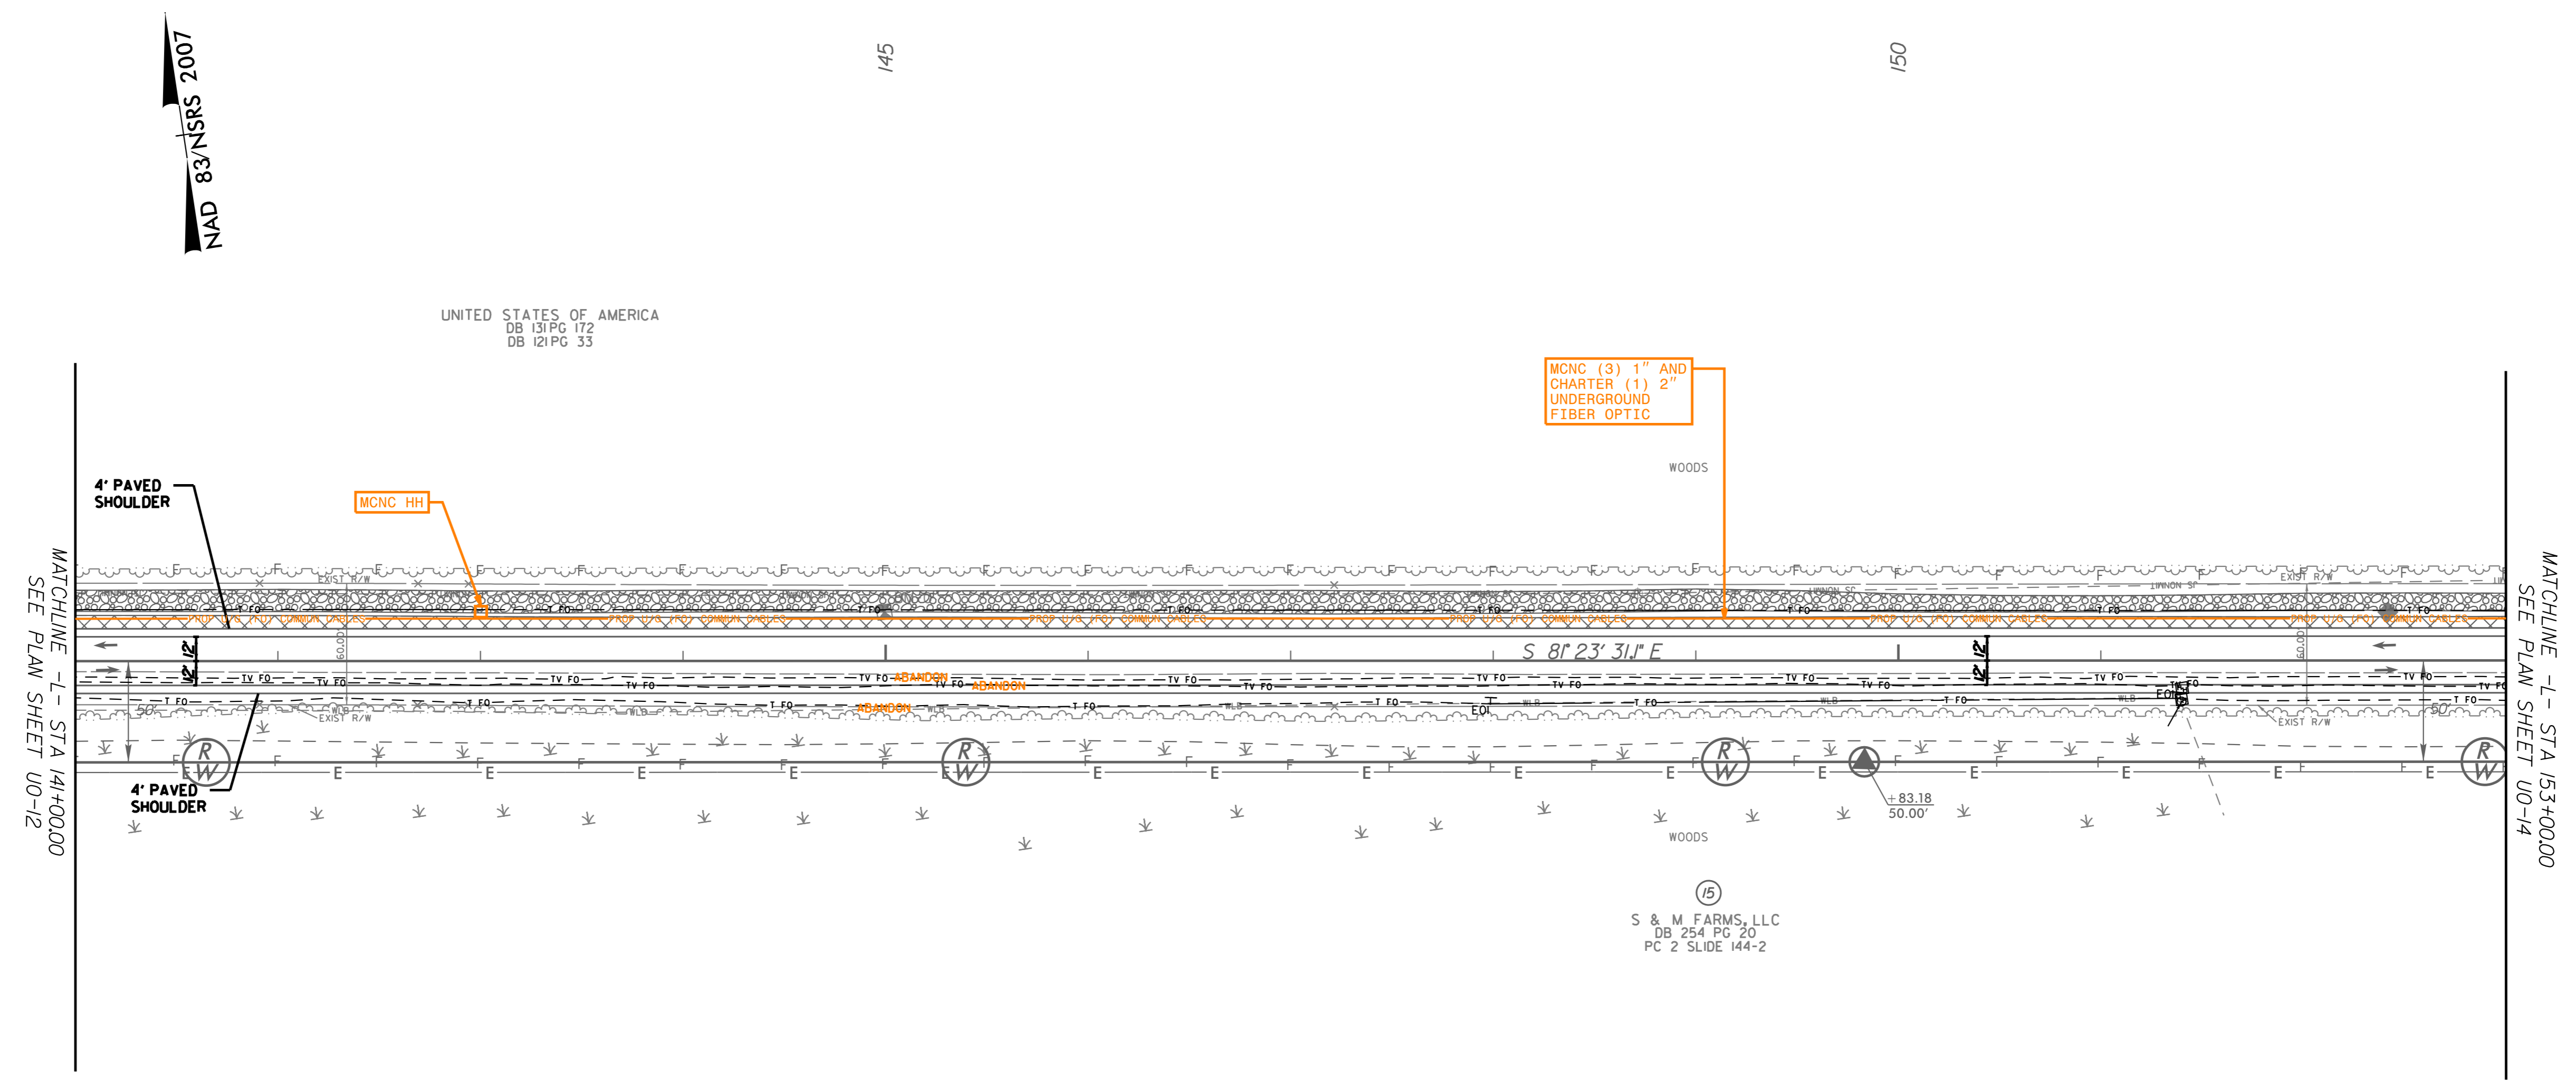


11/14/2023 \$FILE\$



PROJECT REFERENCE NO.	SHEET NO.
R-5808	U0-14
THIS SHEET CORRESPONDS TO RDY-16	

UTILITIES BY OTHERS

NOTE:
 ALL UTILITY WORK SHOWN ON THIS SHEET WILL BE DONE BY OTHERS. NO PAYMENT WILL BE MADE TO THE CONTRACTOR FOR UTILITY WORK SHOWN ON THIS SHEET.

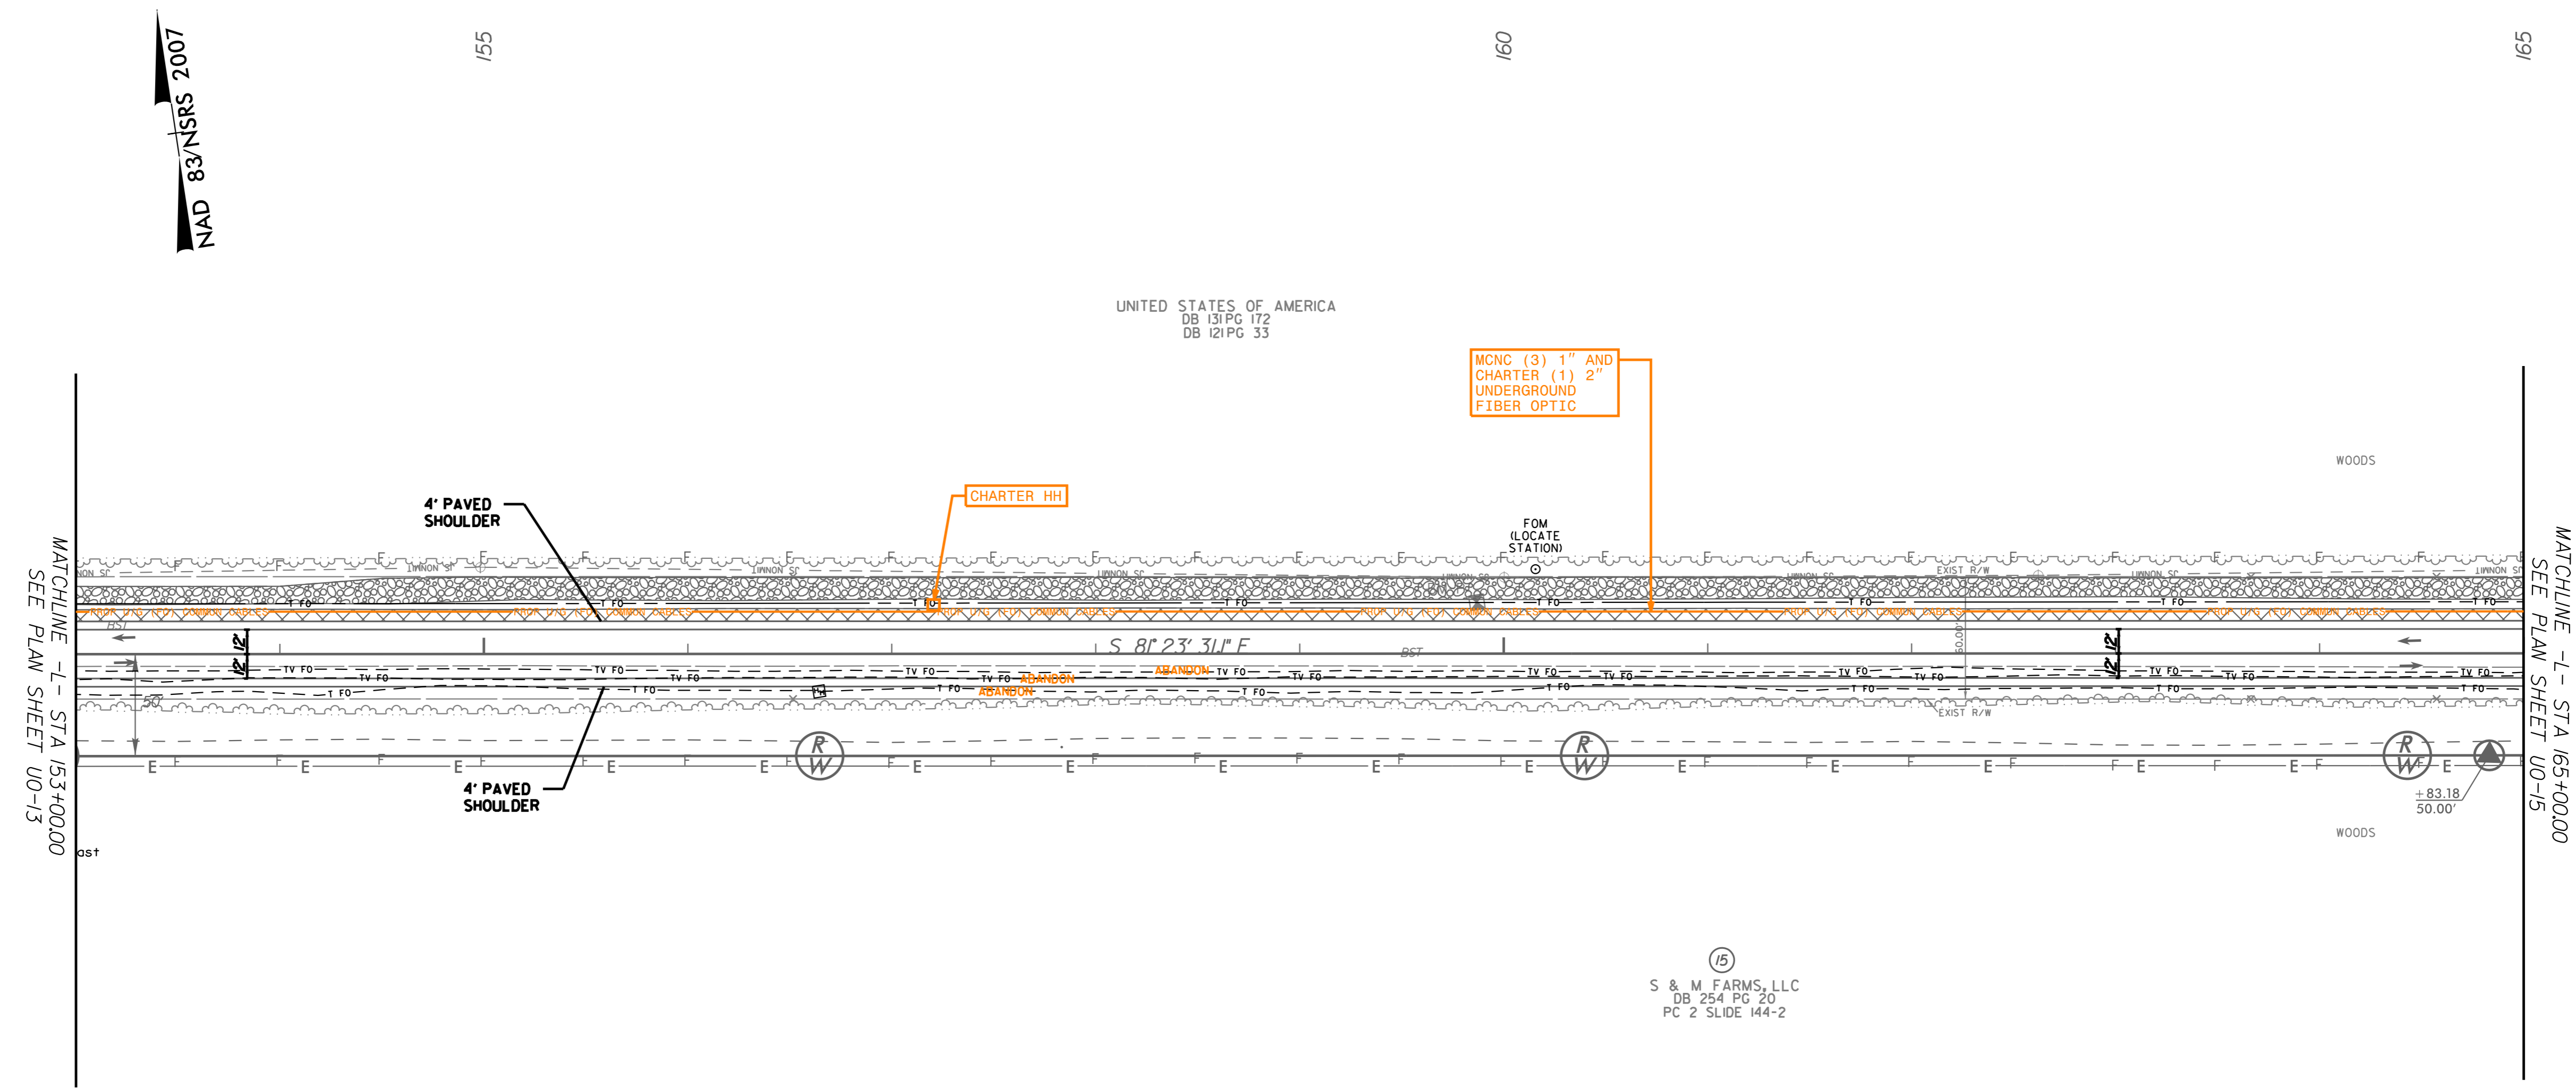


11/14/2023 \$FILE\$



PROJECT REFERENCE NO.	SHEET NO.
R-5808	U0-15
THIS SHEET CORRESPONDS TO RDY-17	

UTILITIES BY OTHERS

NOTE:
 ALL UTILITY WORK SHOWN ON THIS SHEET WILL BE DONE BY OTHERS. NO PAYMENT WILL BE MADE TO THE CONTRACTOR FOR UTILITY WORK SHOWN ON THIS SHEET.

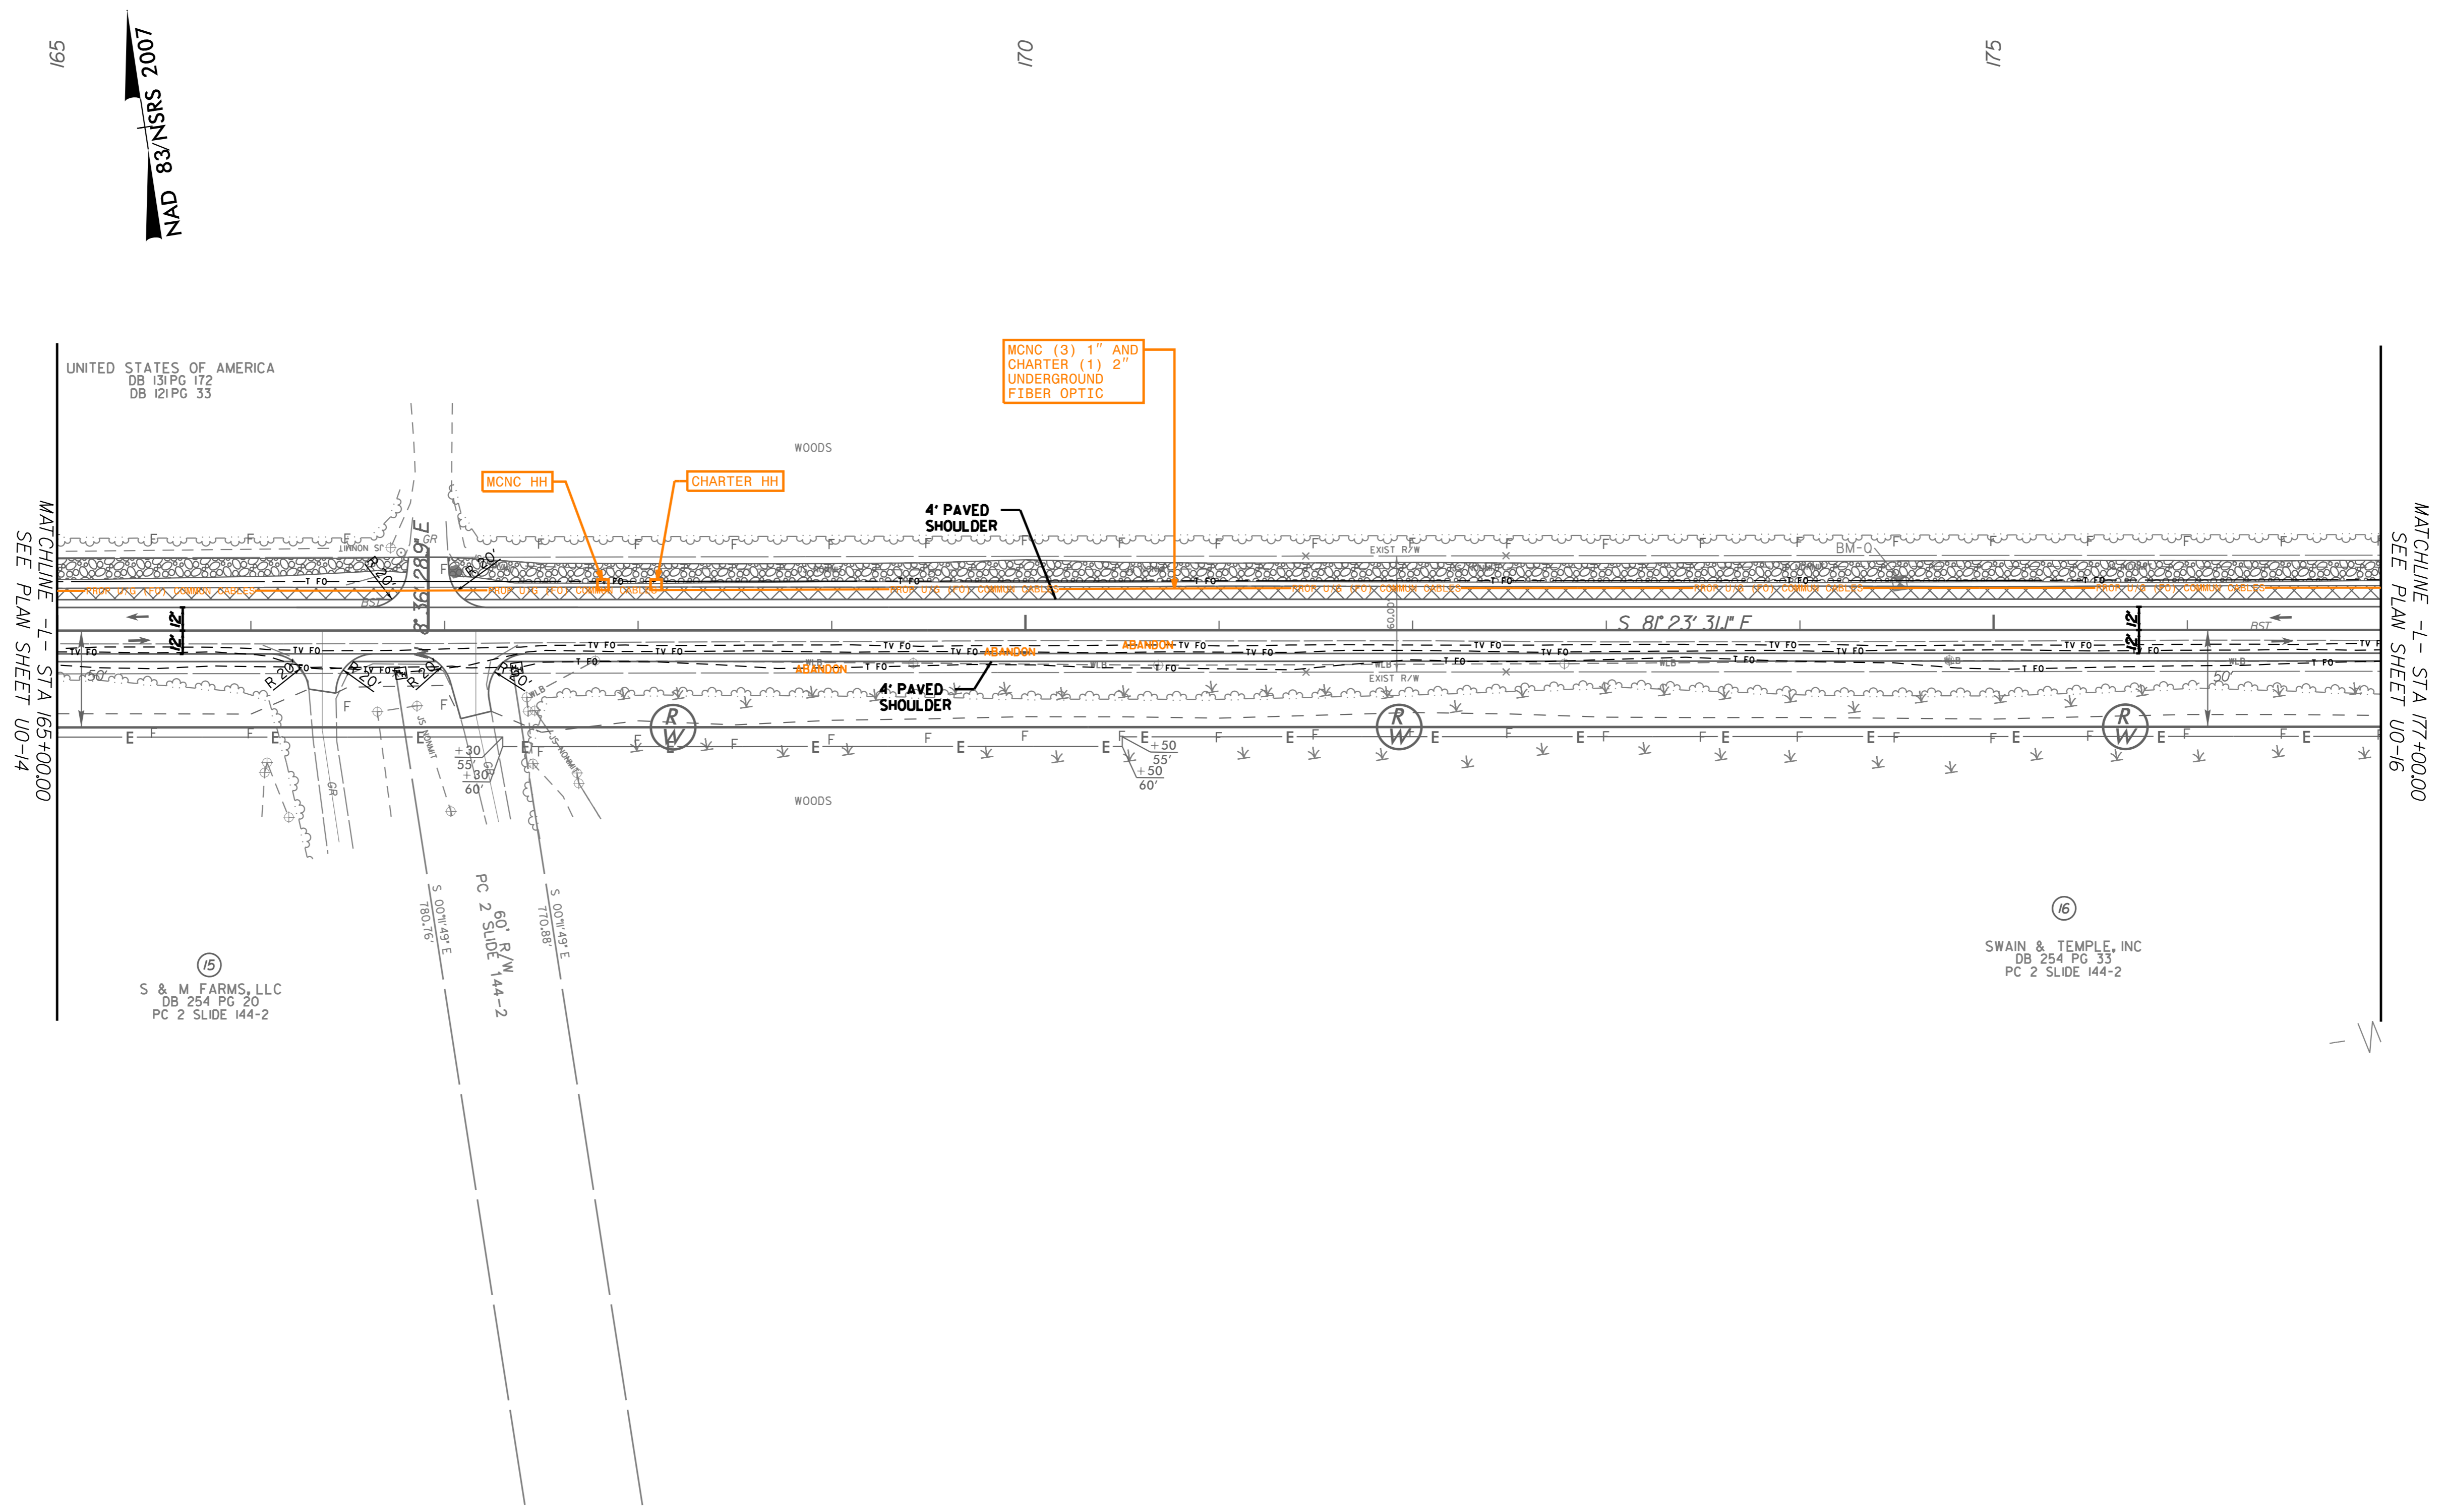

UNITED STATES OF AMERICA
 DB 131 PG 172
 DB 121 PG 33

MCNC (3) 1" AND
 CHARTER (1) 2"
 UNDERGROUND
 FIBER OPTIC

MATCHLINE -L- STA 165+00.00
 SEE PLAN SHEET U0-14

MATCHLINE -L- STA 177+00.00
 SEE PLAN SHEET U0-16

(15)
 S & M FARMS, LLC
 DB 254 PG 20
 PC 2 SLIDE 144-2

(16)
 SWAIN & TEMPLE, INC
 DB 254 PG 33
 PC 2 SLIDE 144-2


11/14/2023 \$FILE\$



PROJECT REFERENCE NO.	SHEET NO.
R-5808	U0-16
THIS SHEET CORRESPONDS TO R0Y-18	

UTILITIES BY OTHERS

NOTE:
 ALL UTILITY WORK SHOWN ON THIS SHEET WILL BE DONE BY OTHERS. NO PAYMENT WILL BE MADE TO THE CONTRACTOR FOR UTILITY WORK SHOWN ON THIS SHEET.

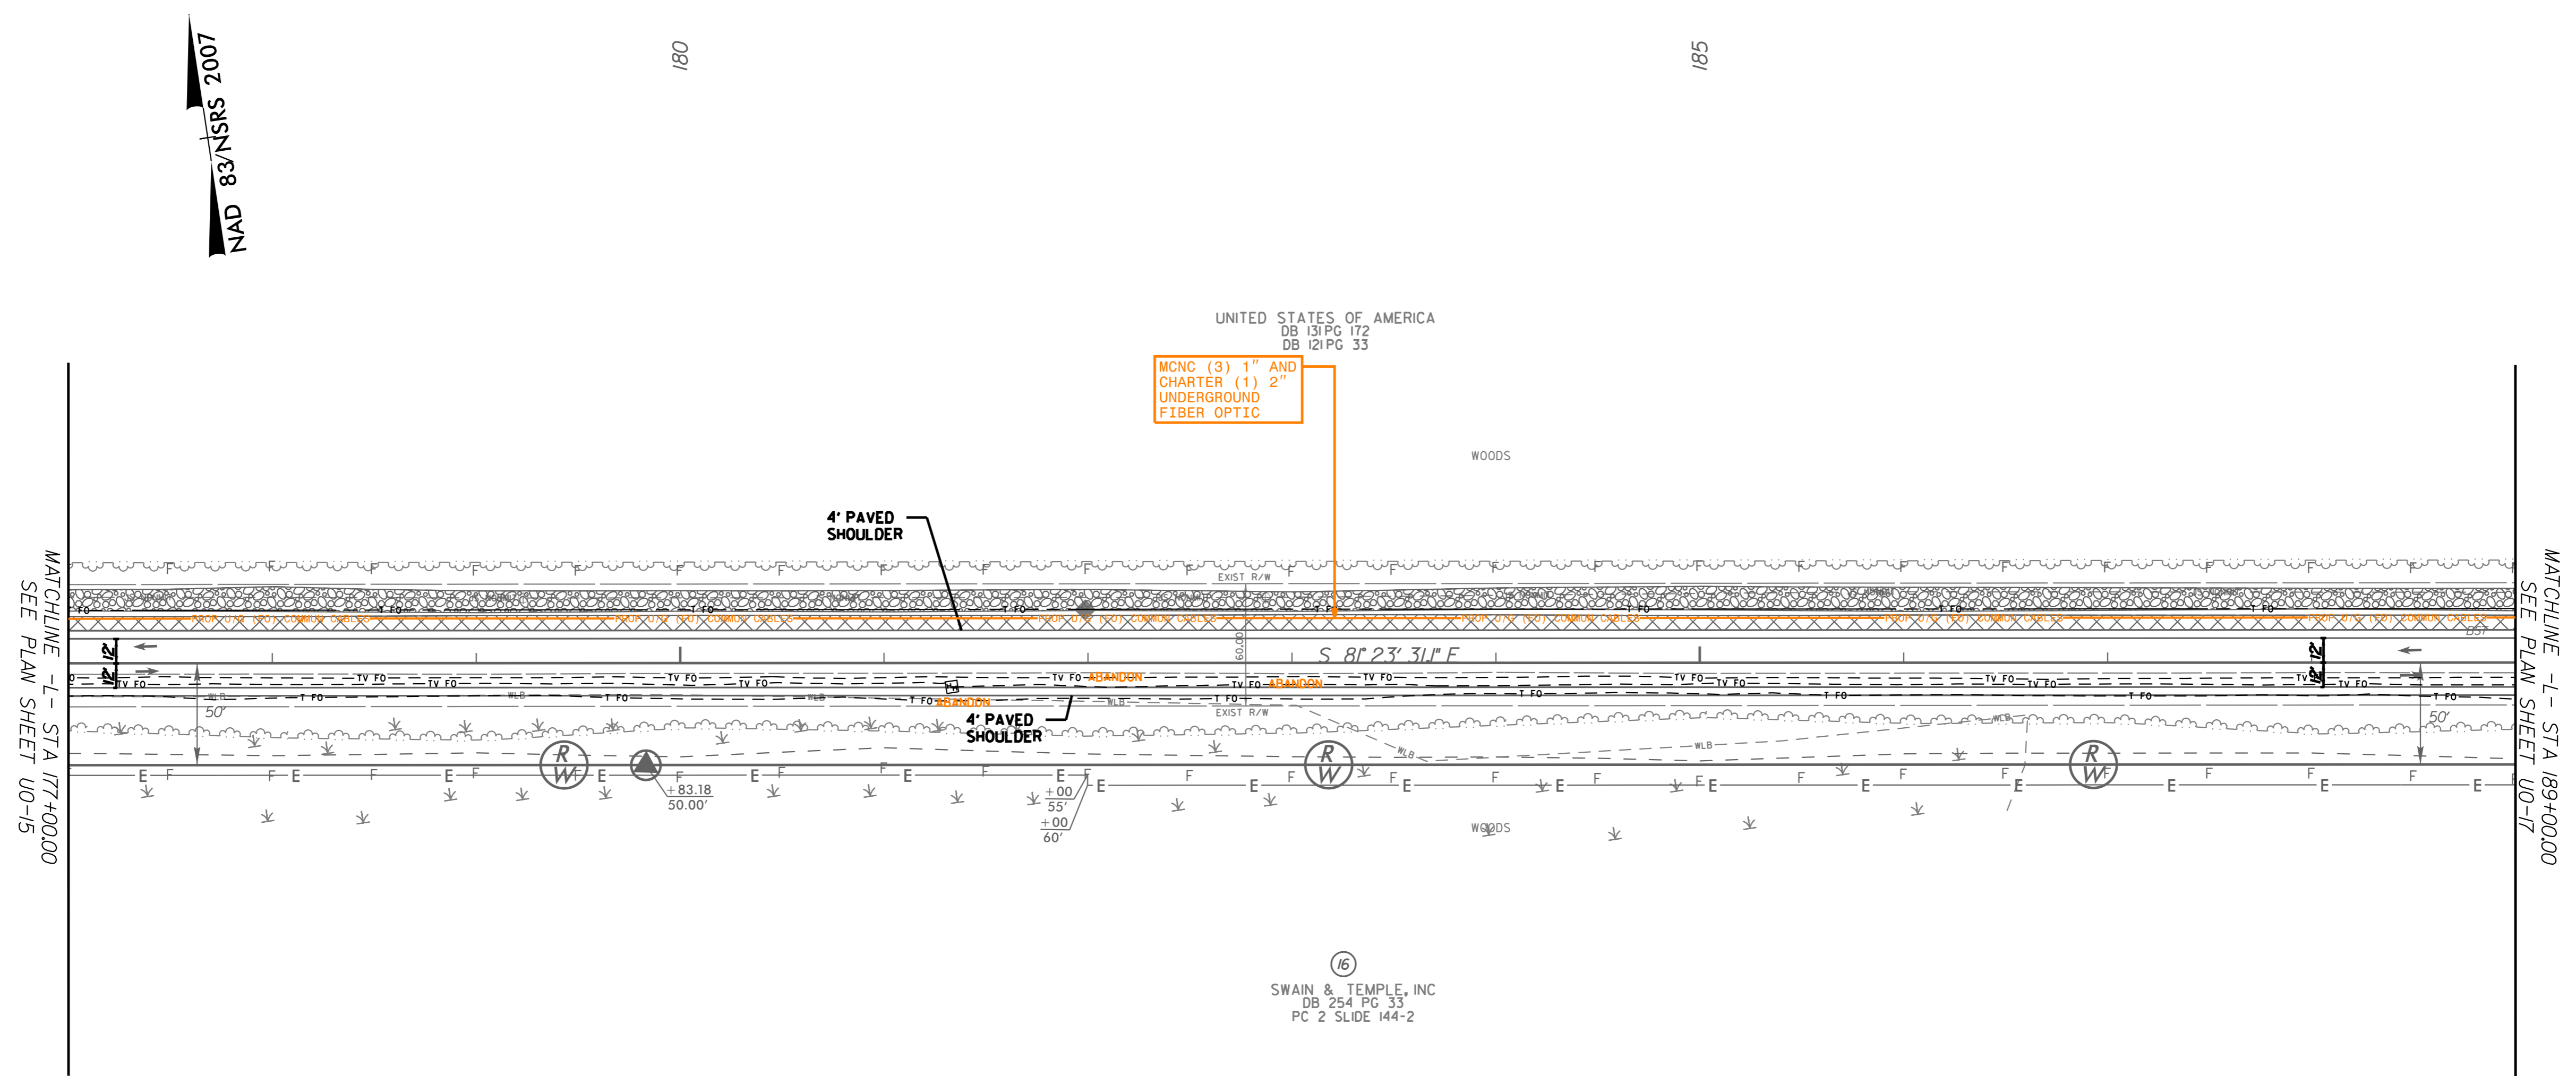

UNITED STATES OF AMERICA
 DB 131 PG 172
 DB 121 PG 33

MCNC (3) 1" AND
 CHARTER (1) 2"
 UNDERGROUND
 FIBER OPTIC

(16)
 SWAIN & TEMPLE, INC
 DB 254 PG 33
 PC 2 SLIDE 144-2


11/14/2023 \$FILE\$



PROJECT REFERENCE NO.	SHEET NO.
R-5808	U0-17
THIS SHEET CORRESPONDS TO RDY-19	

UTILITIES BY OTHERS

NOTE:
 ALL UTILITY WORK SHOWN ON THIS SHEET WILL BE DONE BY OTHERS. NO PAYMENT WILL BE MADE TO THE CONTRACTOR FOR UTILITY WORK SHOWN ON THIS SHEET.

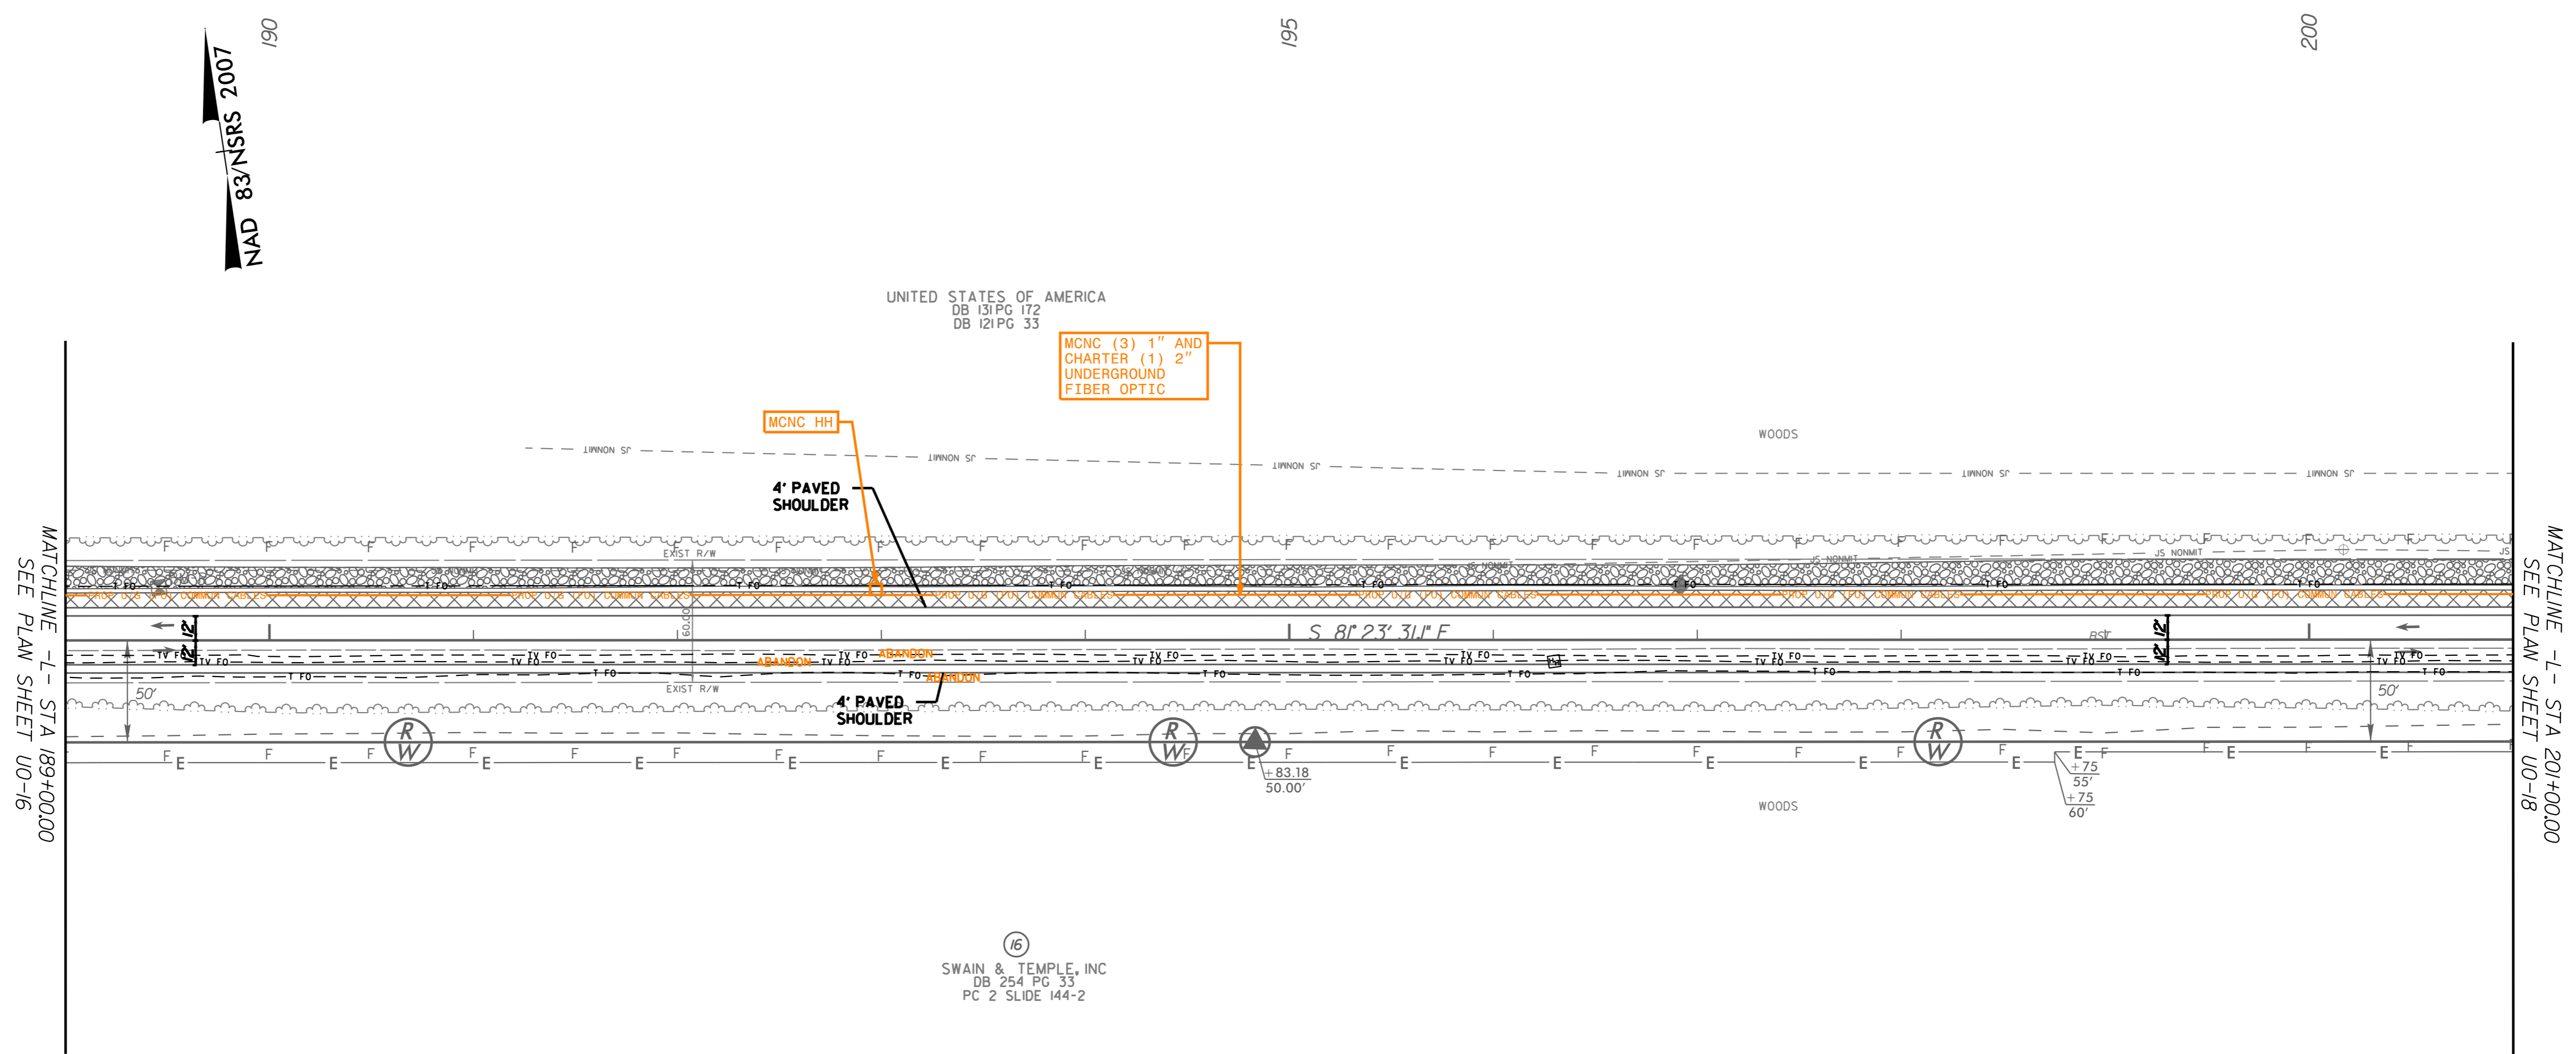

NAD 83/NSRS 2007
 190

UNITED STATES OF AMERICA
 DB 131 PG 172
 DB 121 PG 33

MCNC (3) 1" AND
 CHARTER (1) 2"
 UNDERGROUND
 FIBER OPTIC


MATCHLINE -L- STA 189+00.00
 SEE PLAN SHEET U0-16

MATCHLINE -L- STA 201+00.00
 SEE PLAN SHEET U0-18

16
 SWAIN & TEMPLE, INC
 DB 254 PG 33
 PC 2 SLIDE 144-2

11/14/2023 \$FILE\$




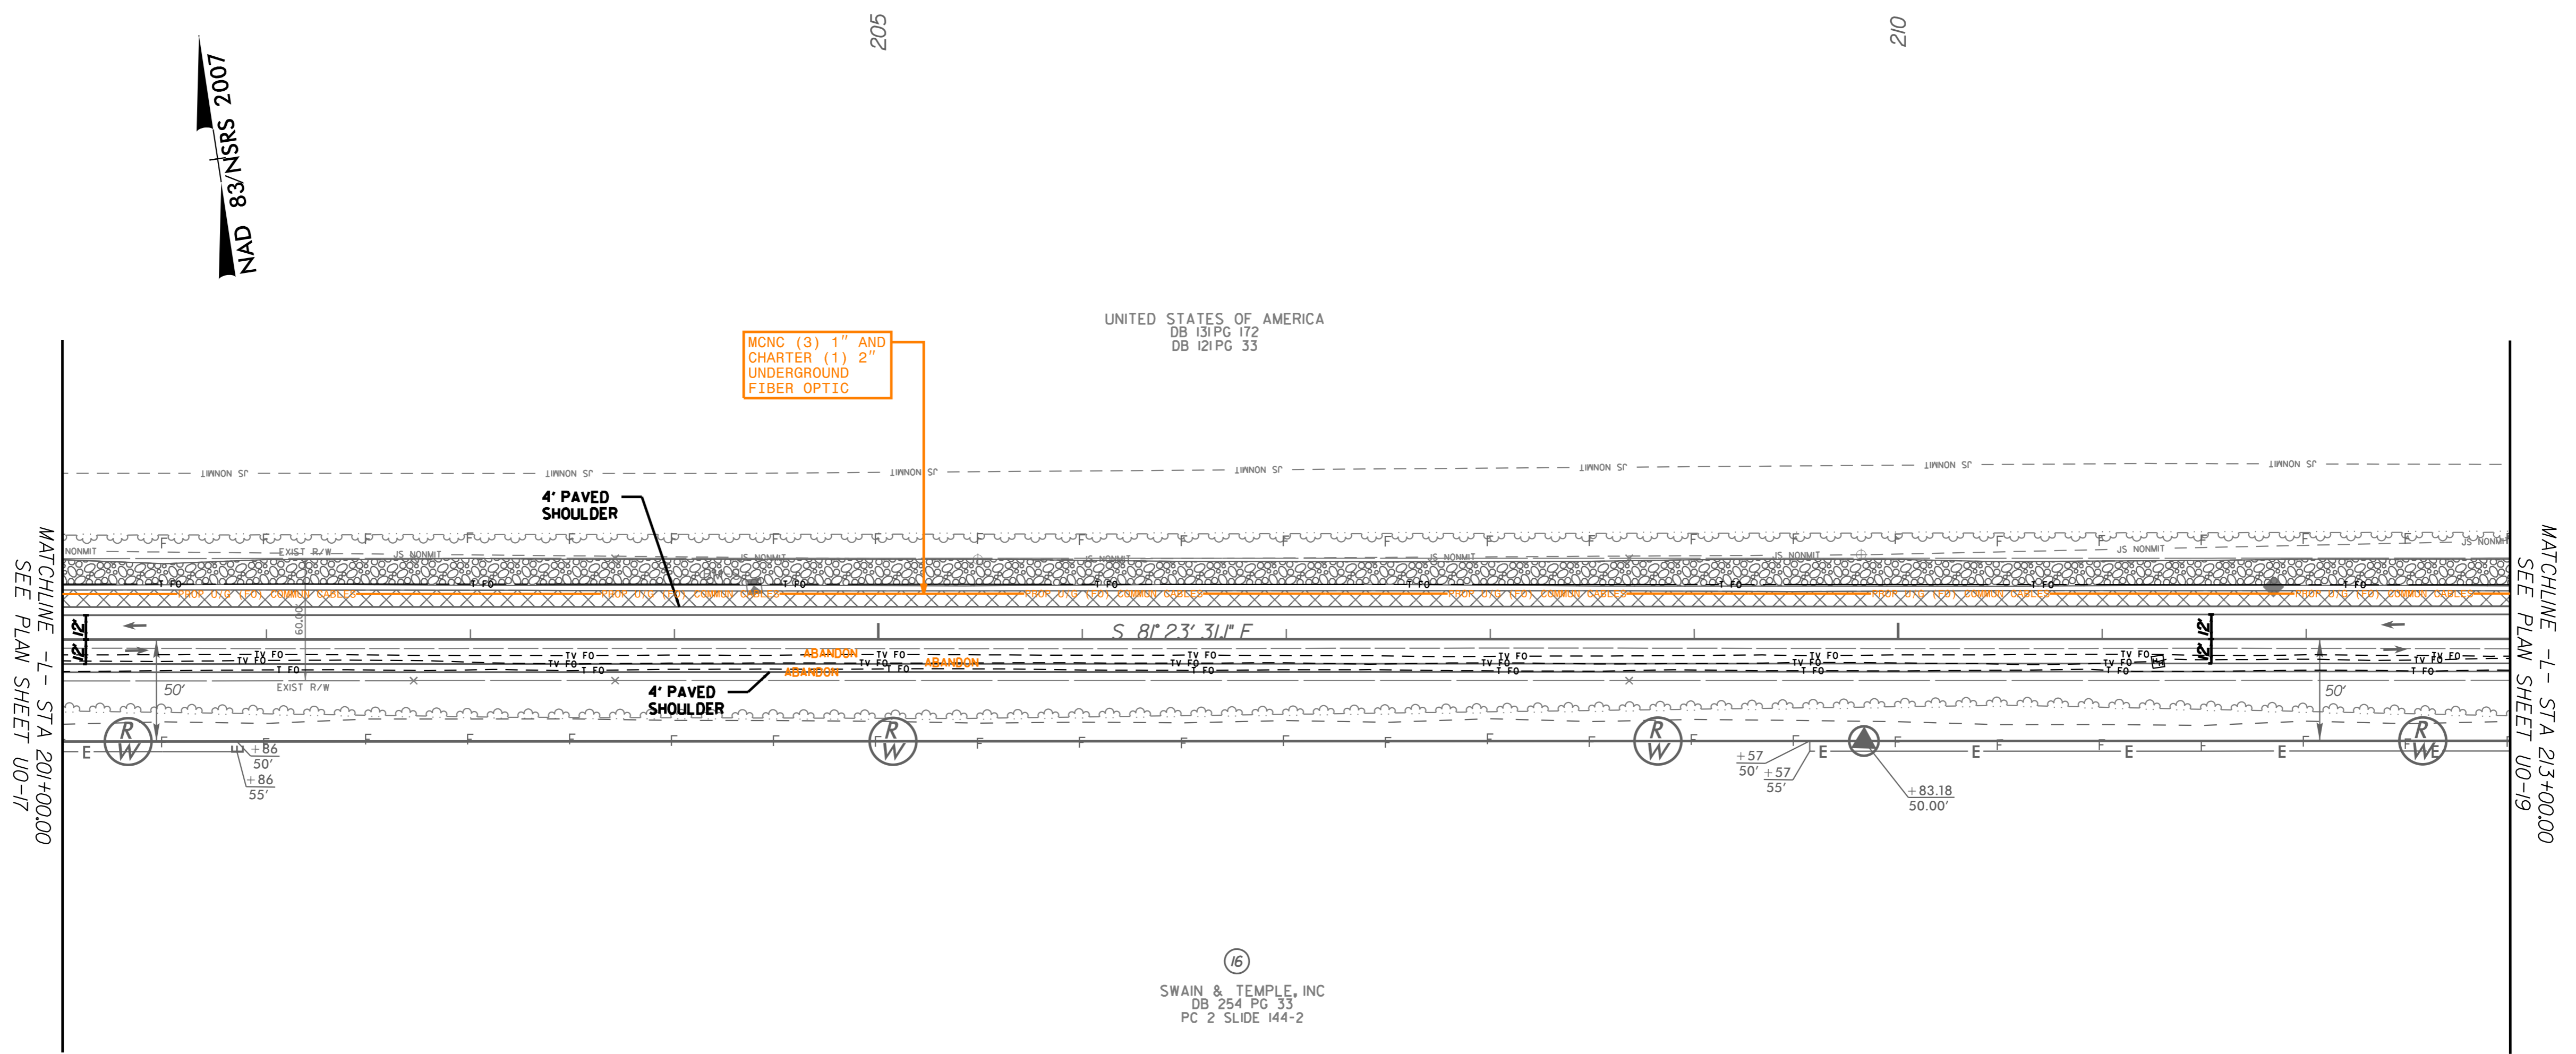

PROJECT REFERENCE NO.	SHEET NO.
R-5808	U0-19
THIS SHEET CORRESPONDS TO RDY-21	

UTILITIES BY OTHERS

NOTE:
 ALL UTILITY WORK SHOWN ON THIS SHEET WILL BE DONE BY OTHERS. NO PAYMENT WILL BE MADE TO THE CONTRACTOR FOR UTILITY WORK SHOWN ON THIS SHEET.

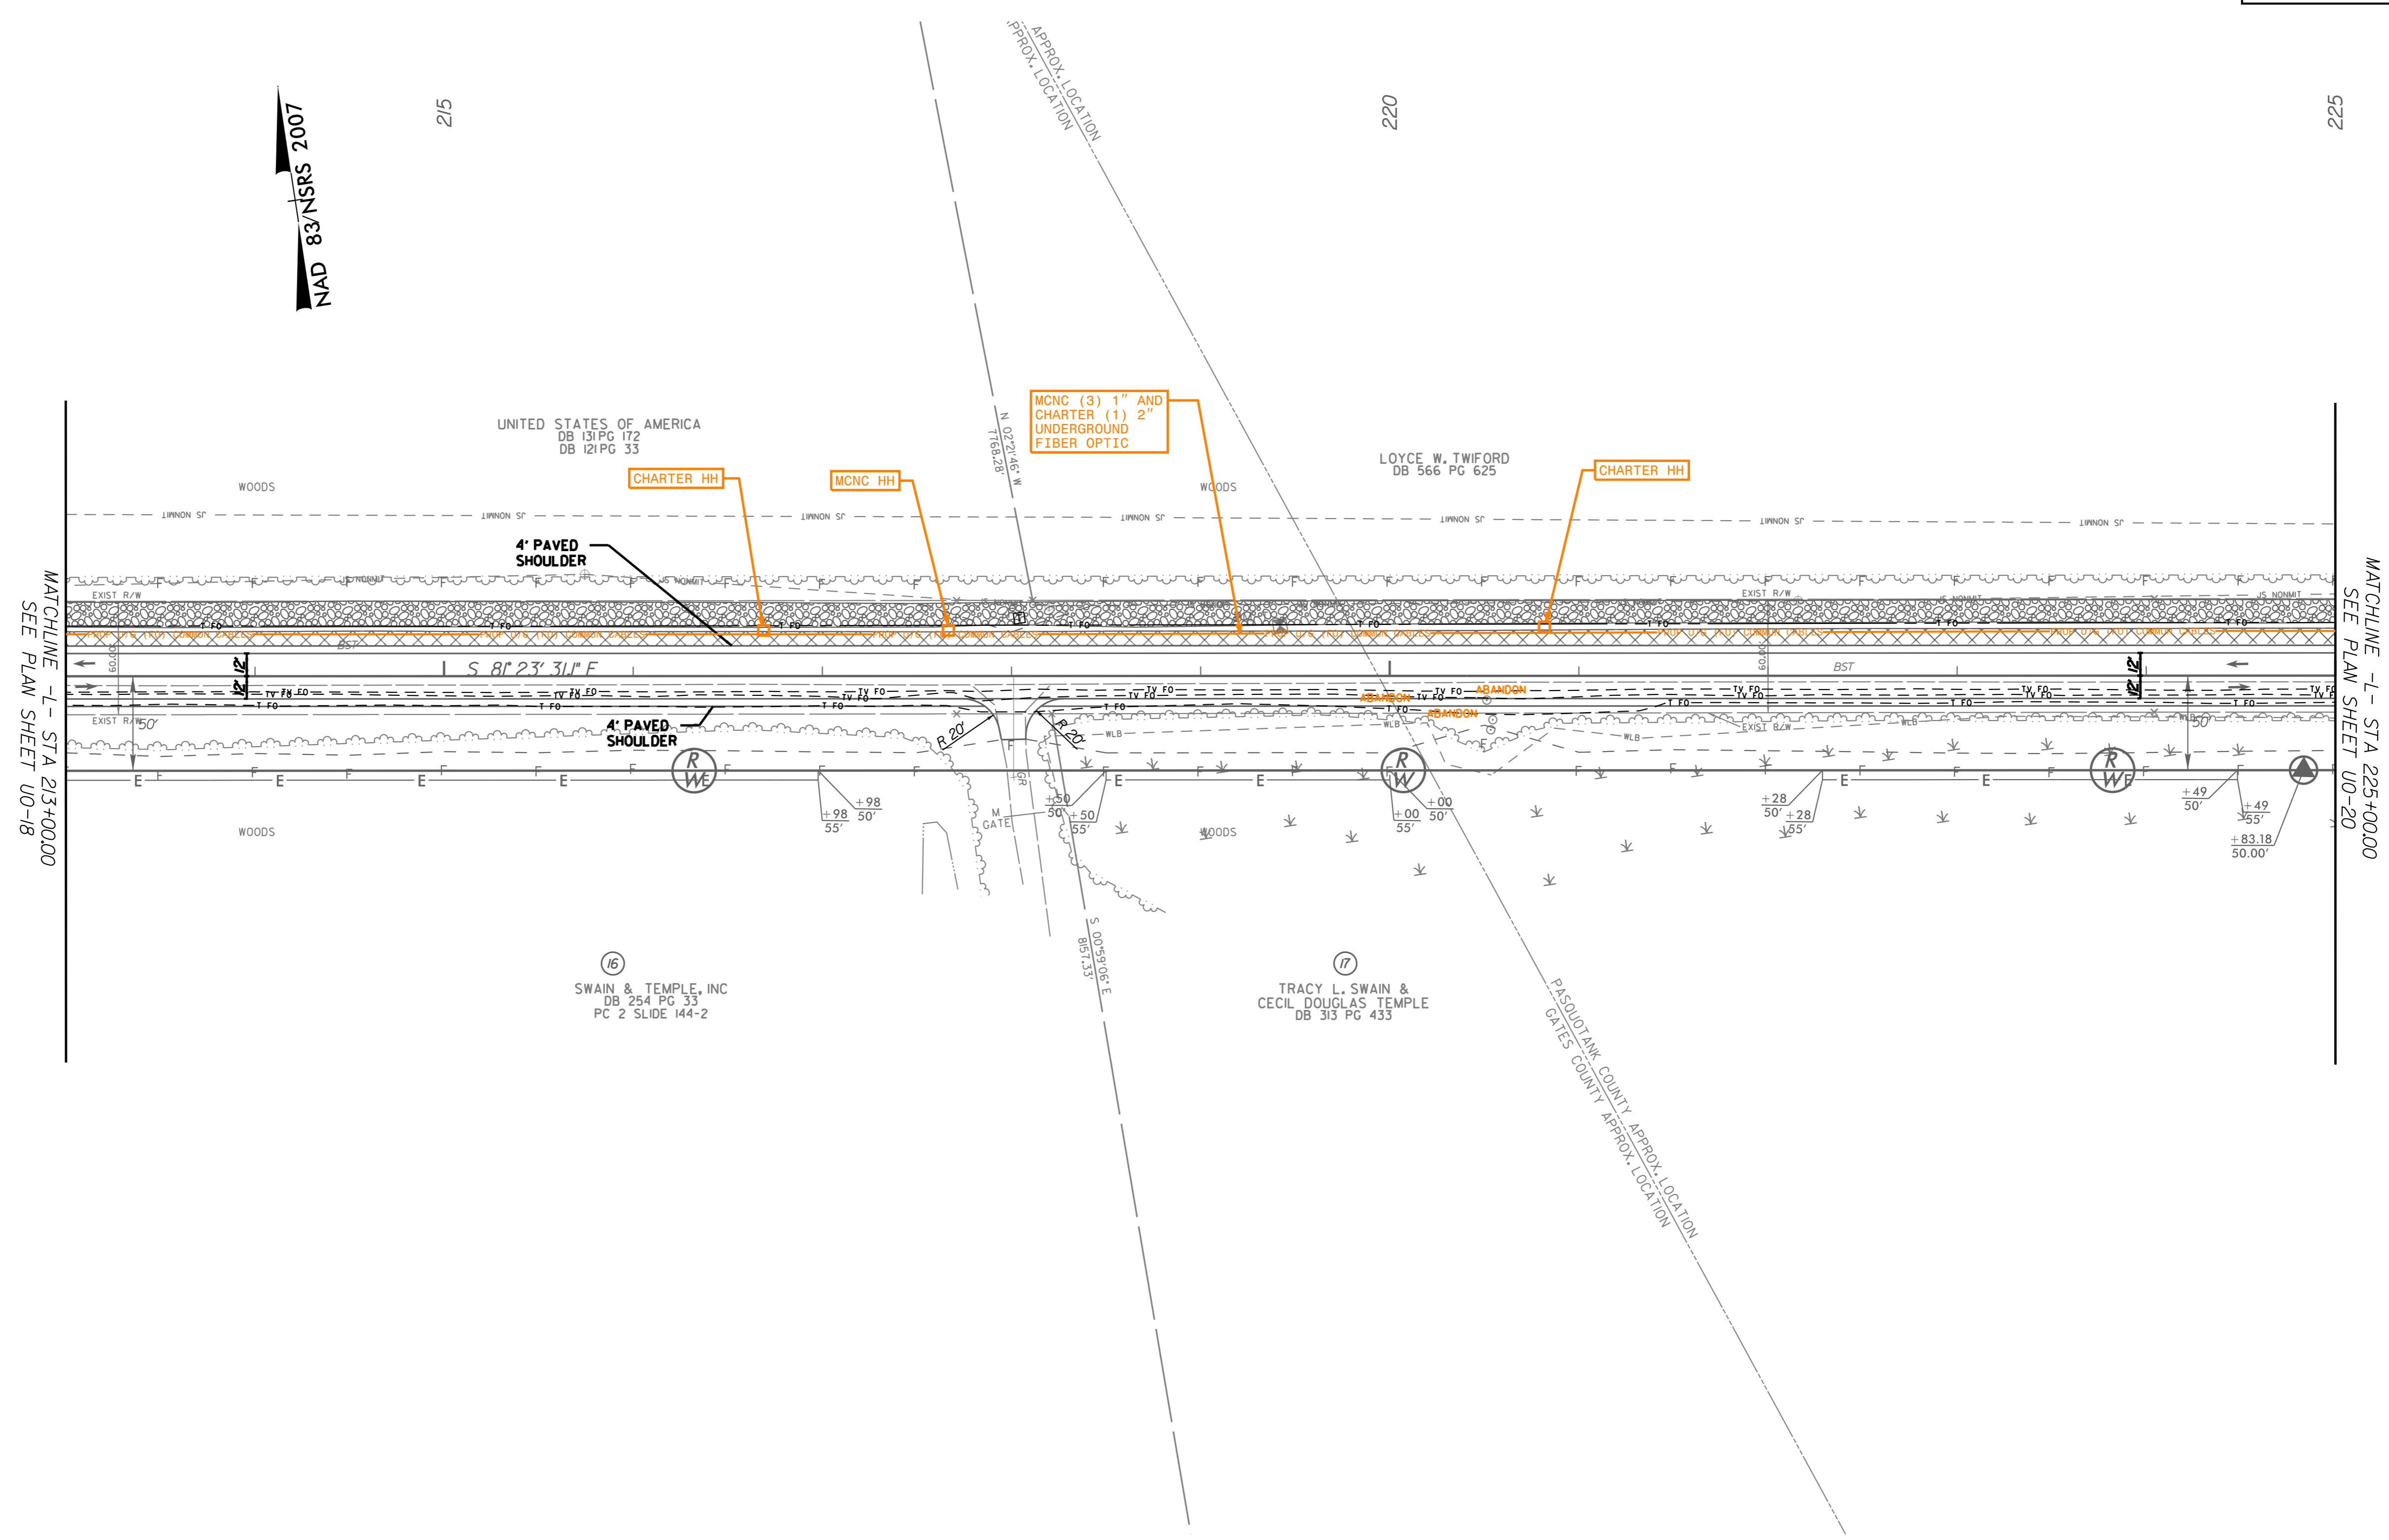

NAD 83 NSRS 2007

MATCHLINE - STA 213+00.00
SEE PLAN SHEET U0-18


MATCHLINE - STA 225+00.00
SEE PLAN SHEET U0-20

\$FILE\$
11/14/2023



UTILITIES BY OTHERS

NOTE:
 ALL UTILITY WORK SHOWN ON THIS SHEET WILL BE DONE BY OTHERS. NO PAYMENT WILL BE MADE TO THE CONTRACTOR FOR UTILITY WORK SHOWN ON THIS SHEET.

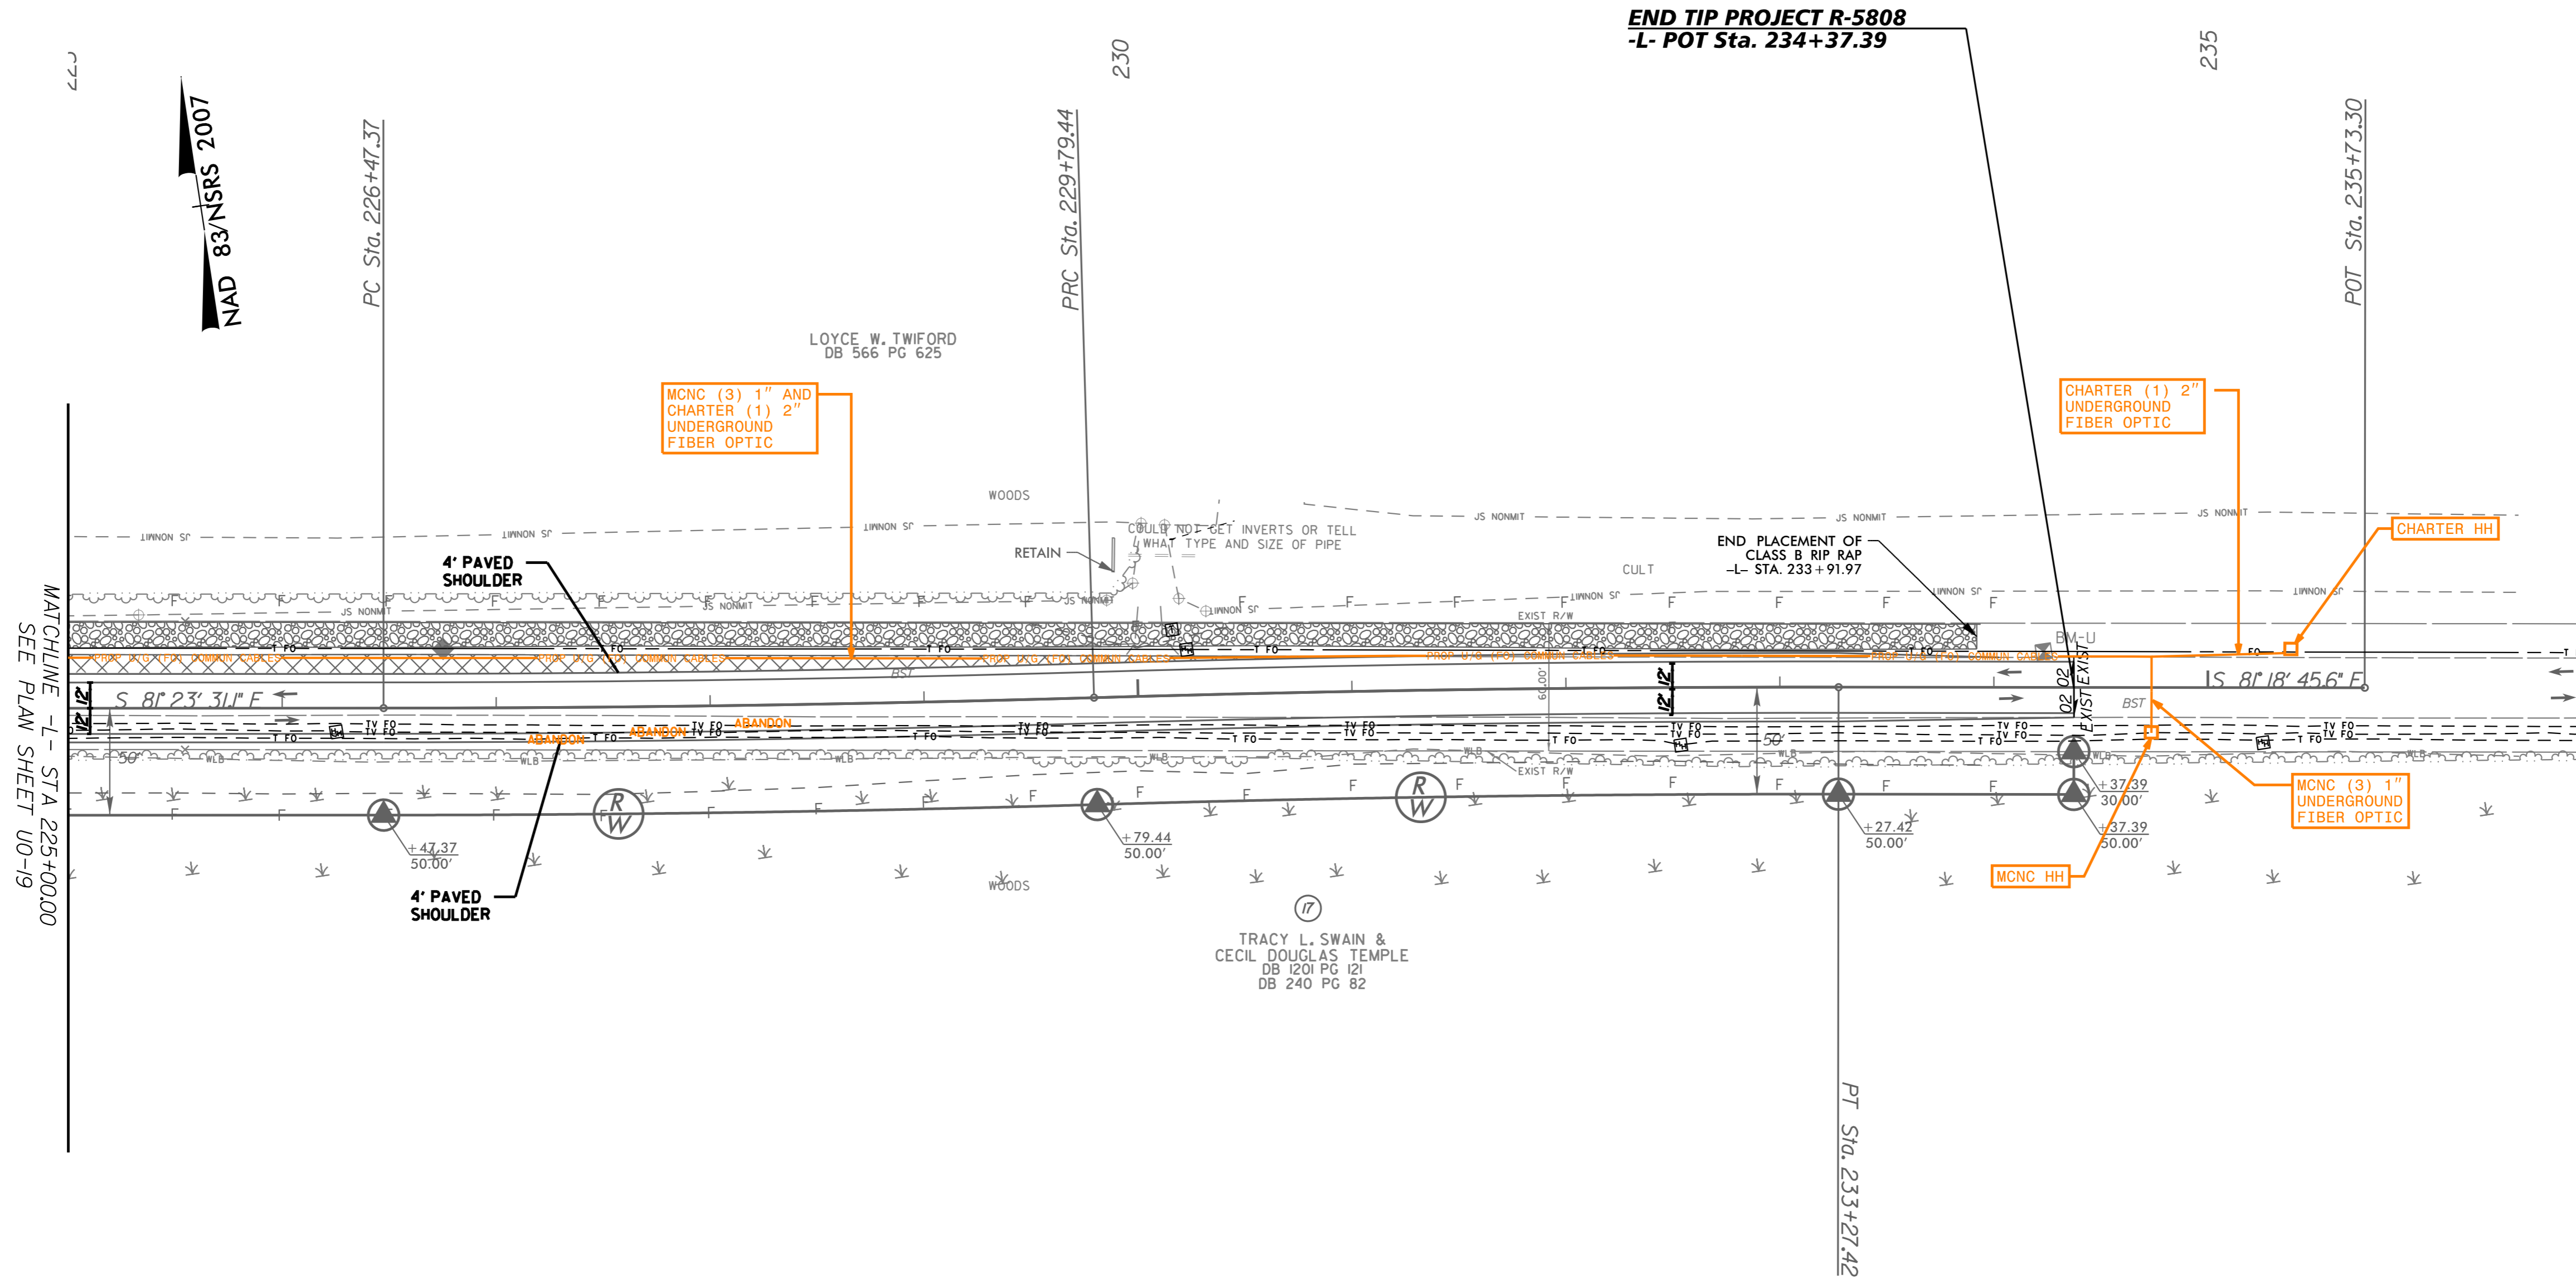

MATCHLINE -L- STA 225+00.00
SEE PLAN SHEET U0-19

\$FILE\$

11/14/2023

