



UNDERCUT EXCAVATION

-L- US-158

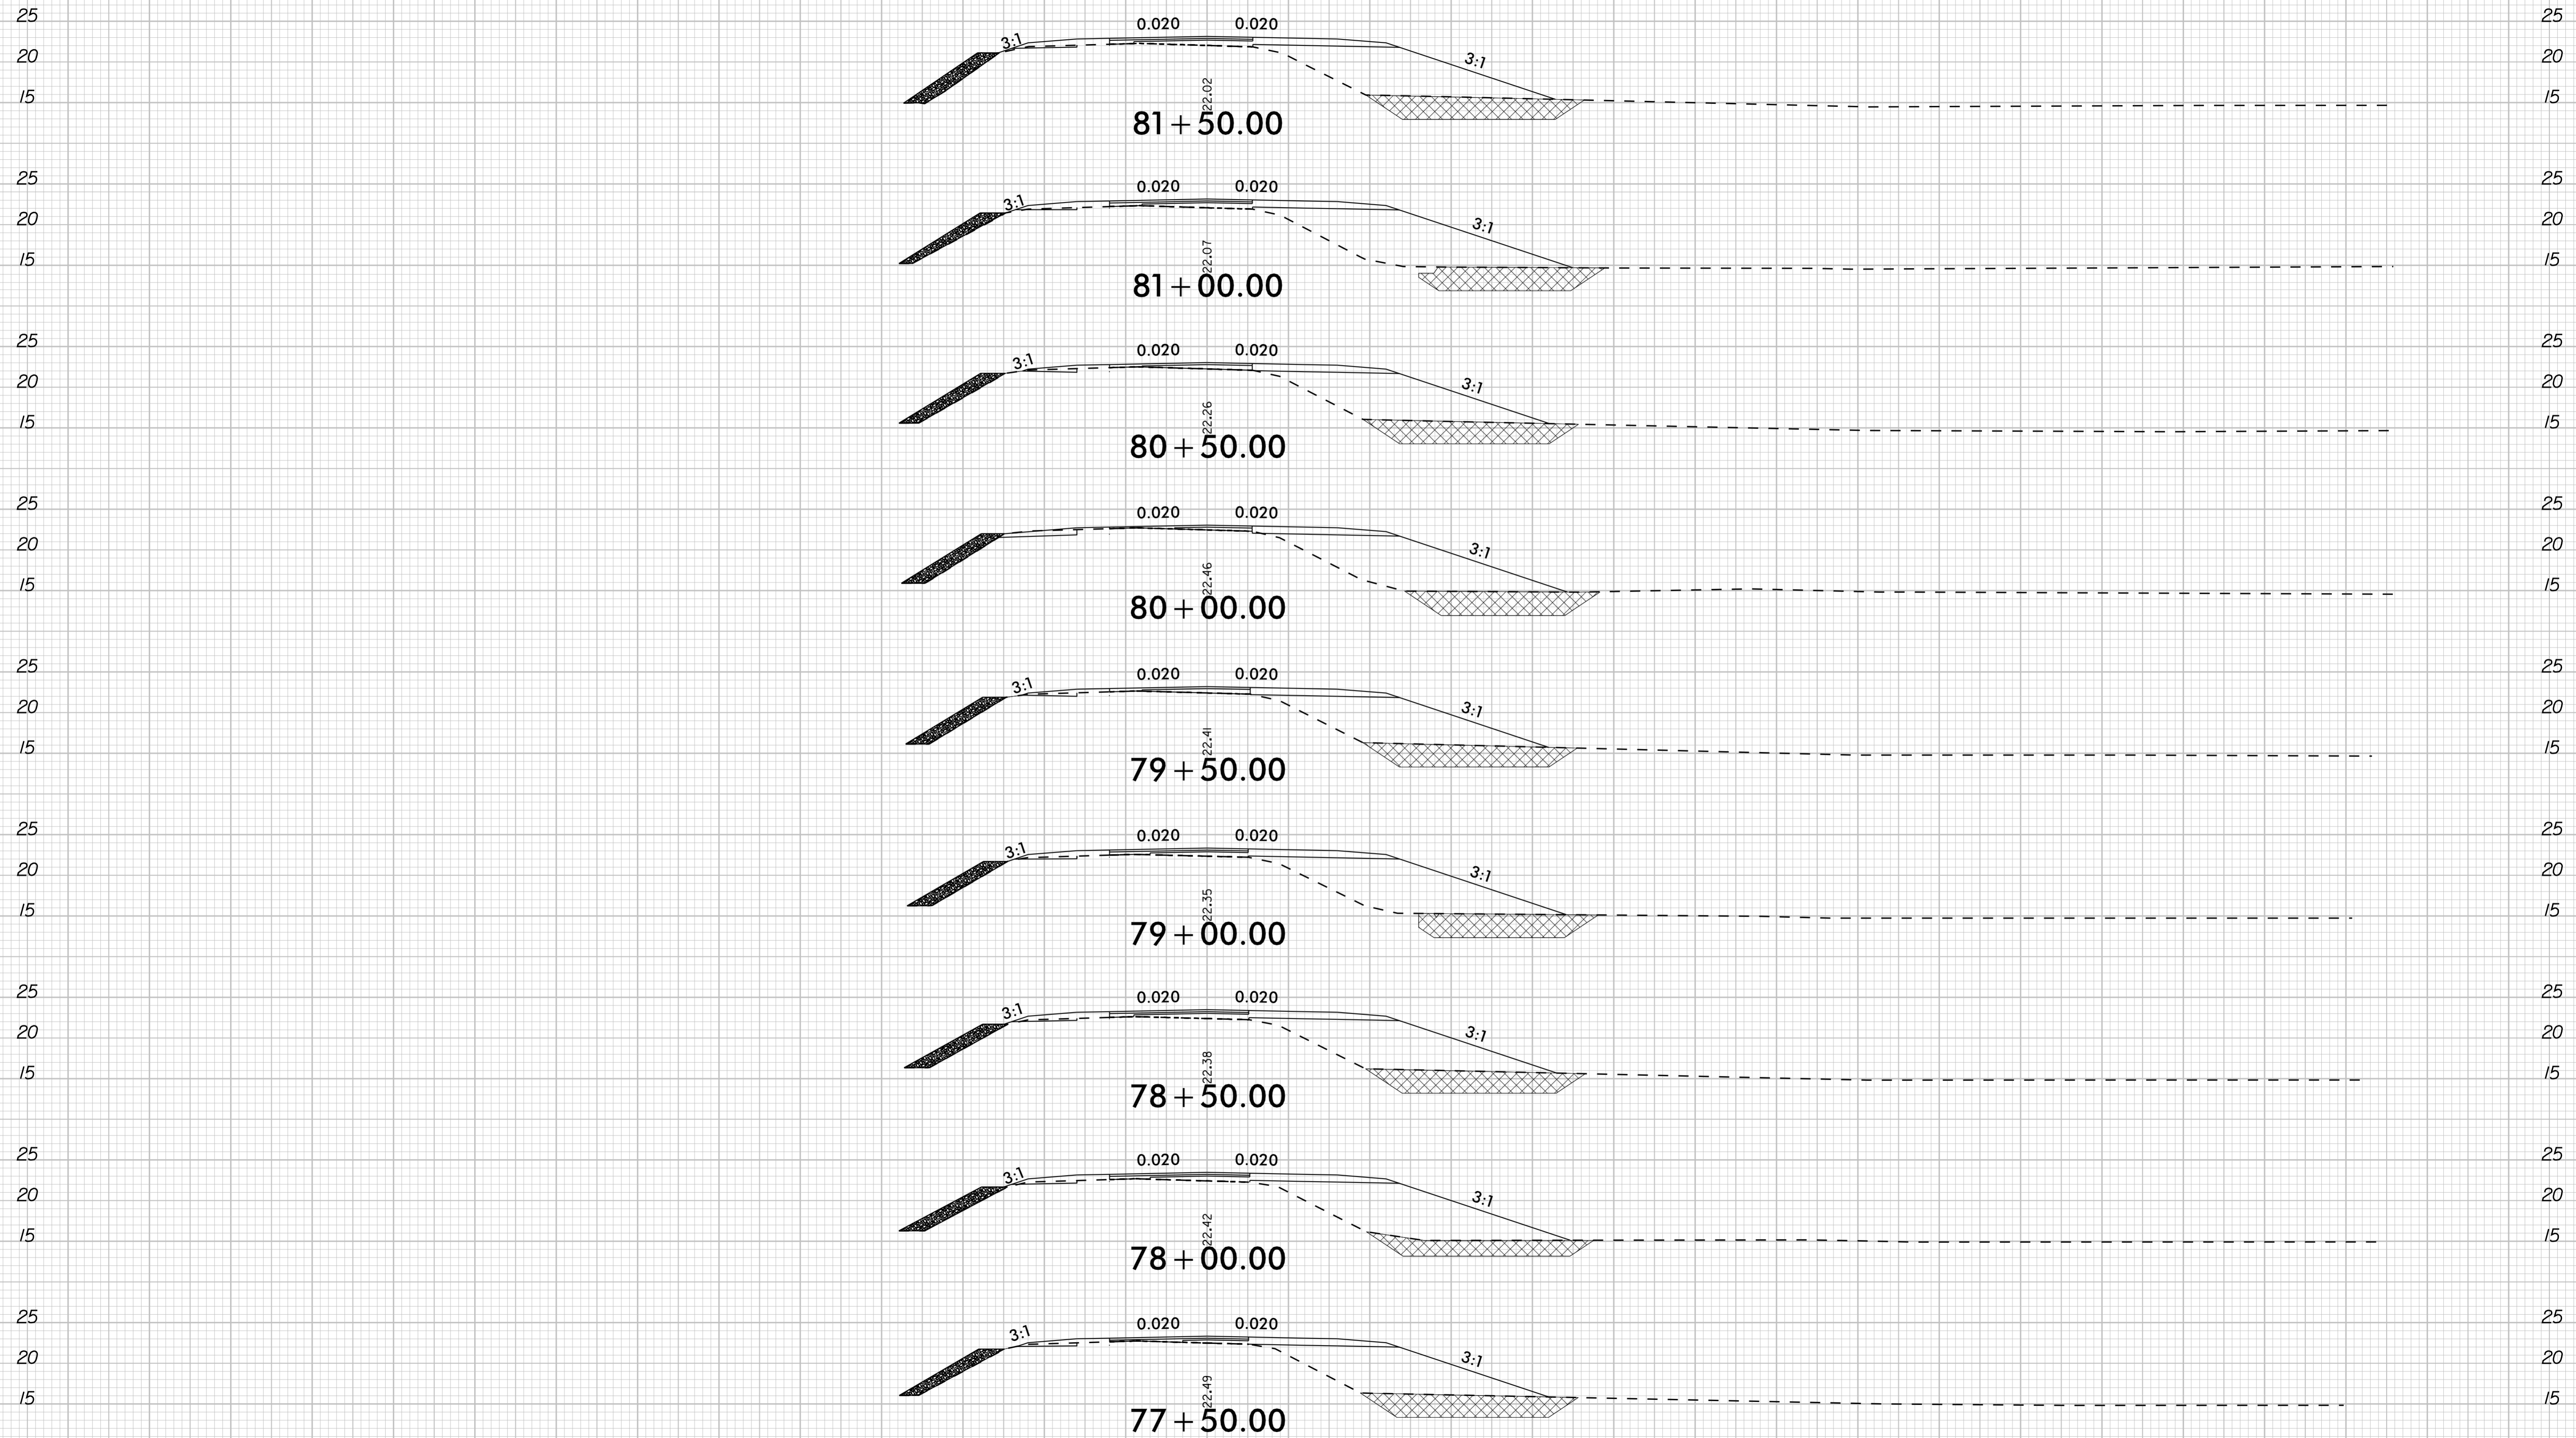

[Hatched Box] UNDERCUT EXCAVATION


-L- US-158

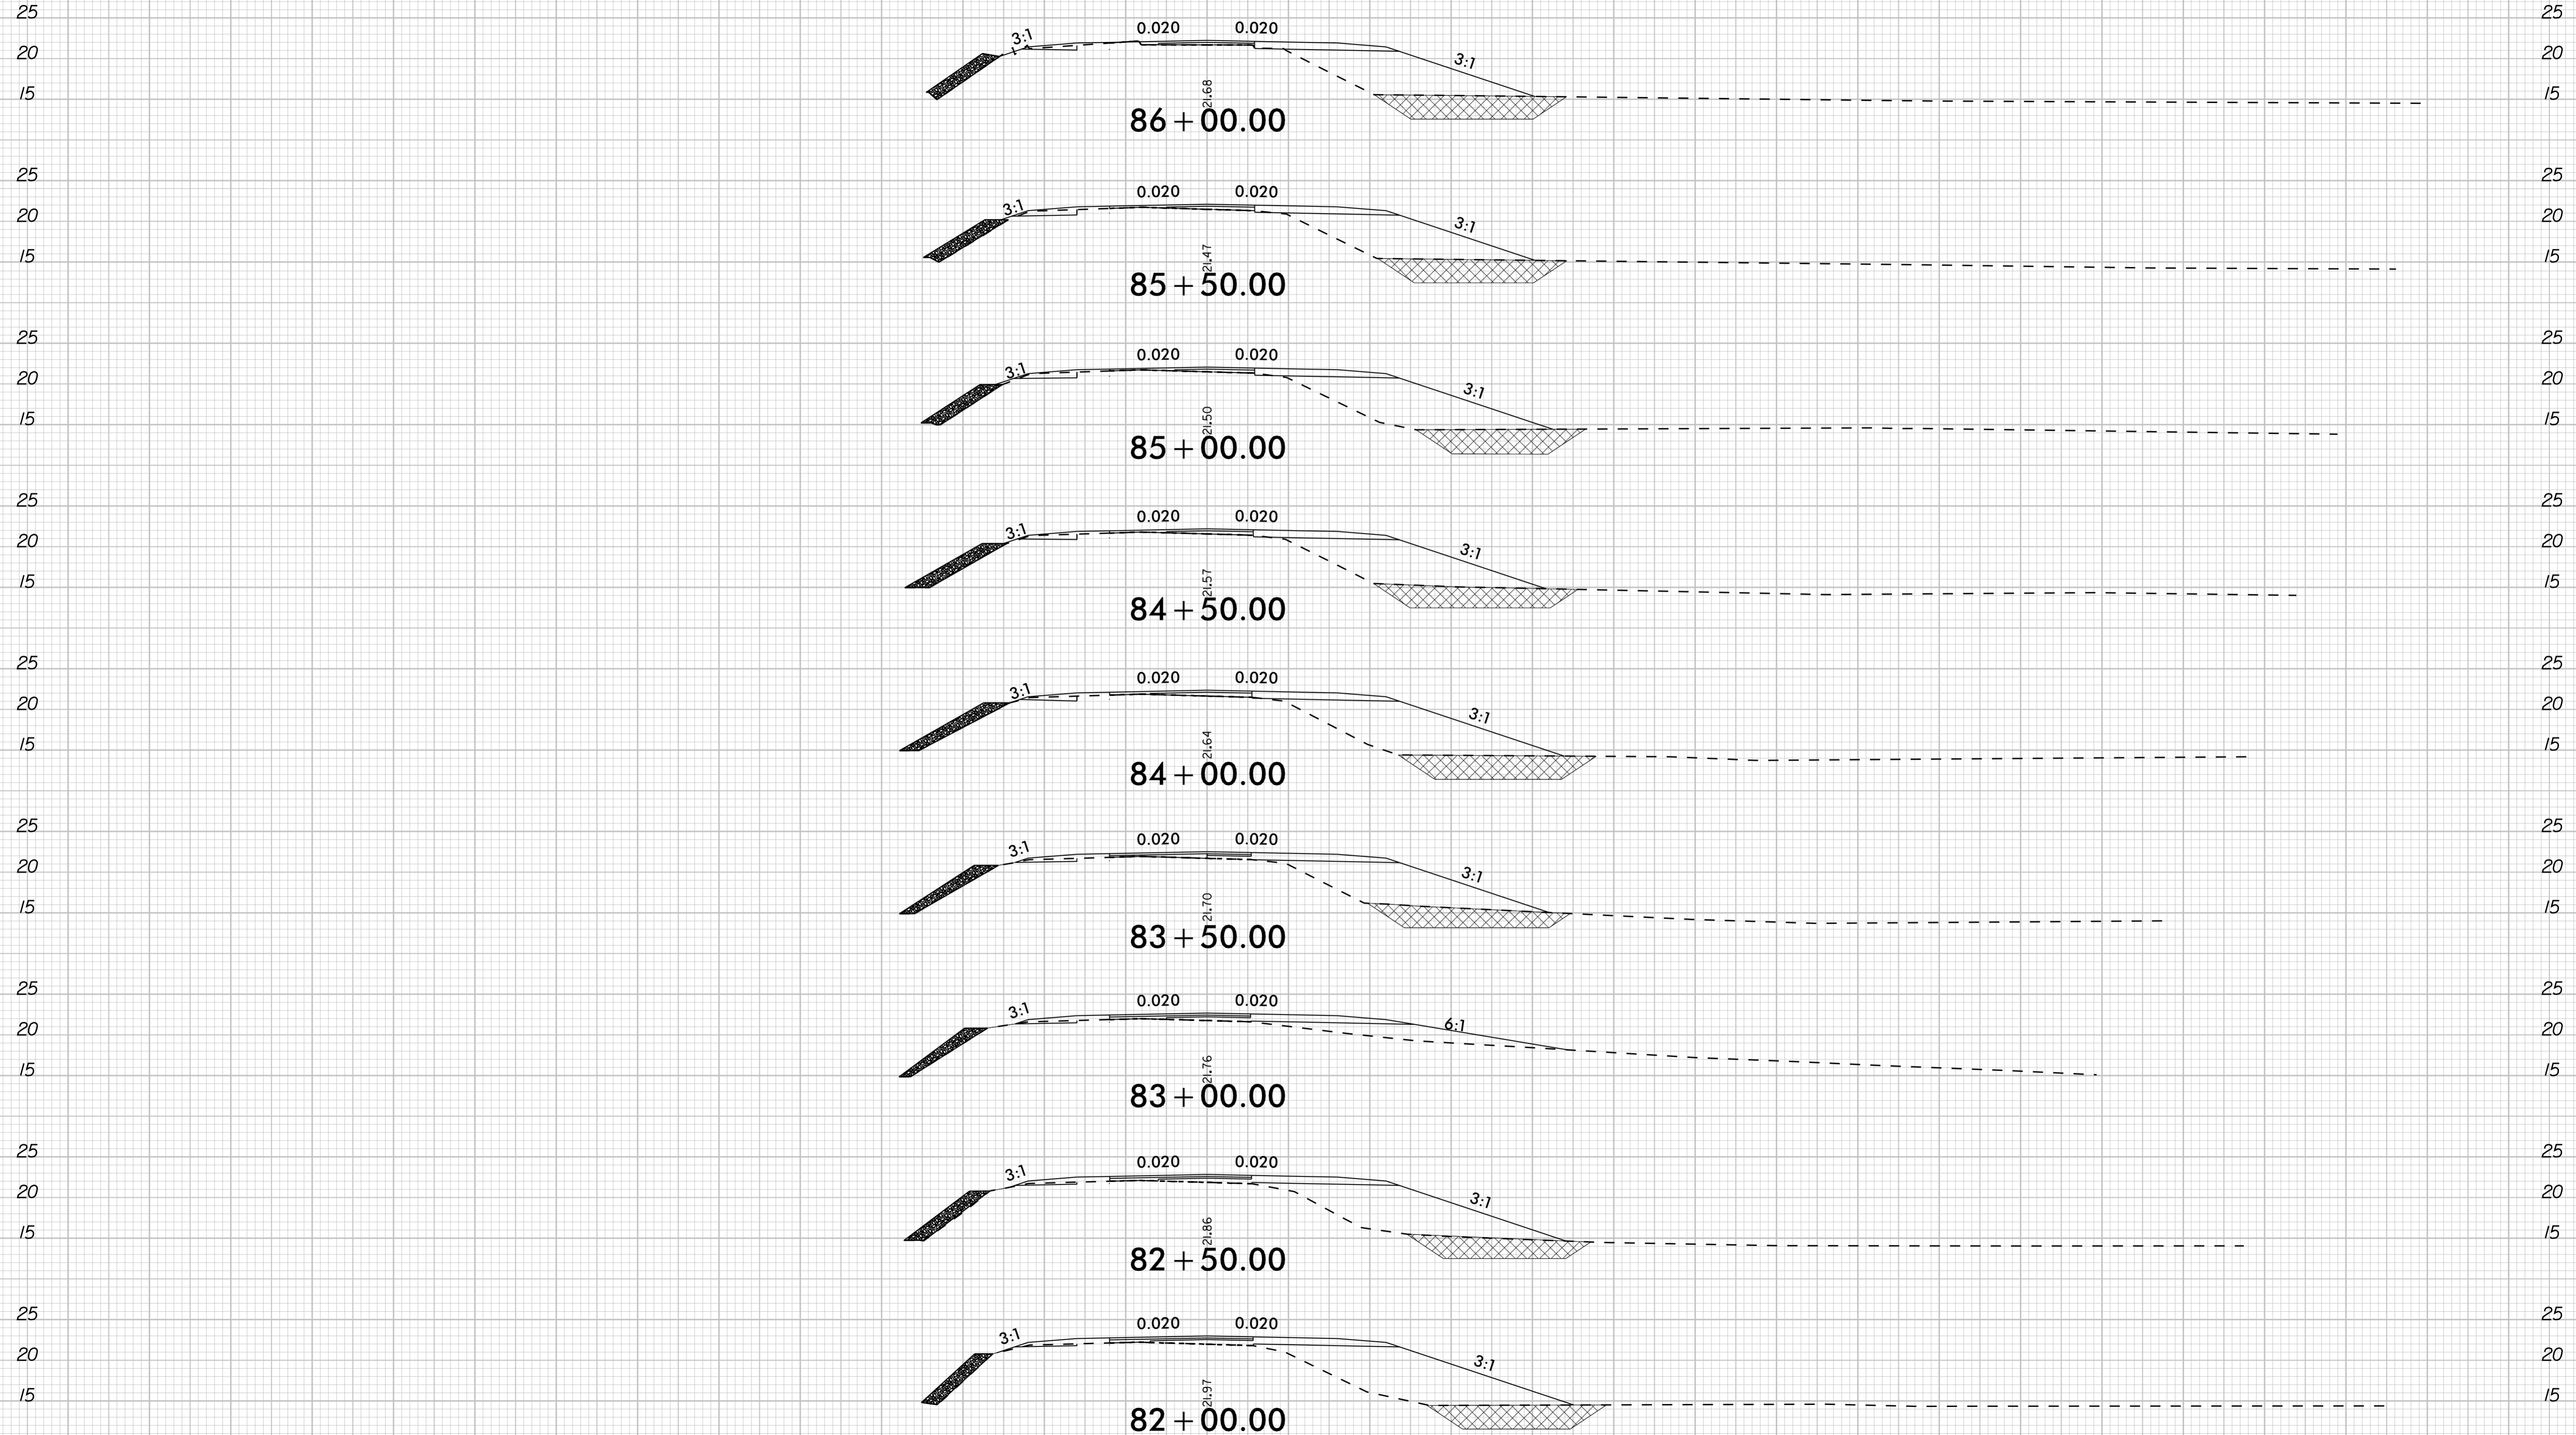

☒ UNDERCUT EXCAVATION


-L- US-158

8/23/19

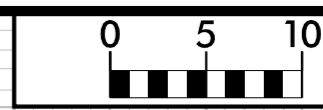

PROJ. REFERENCE NO.
R-5808

SHEET NO.
X-19

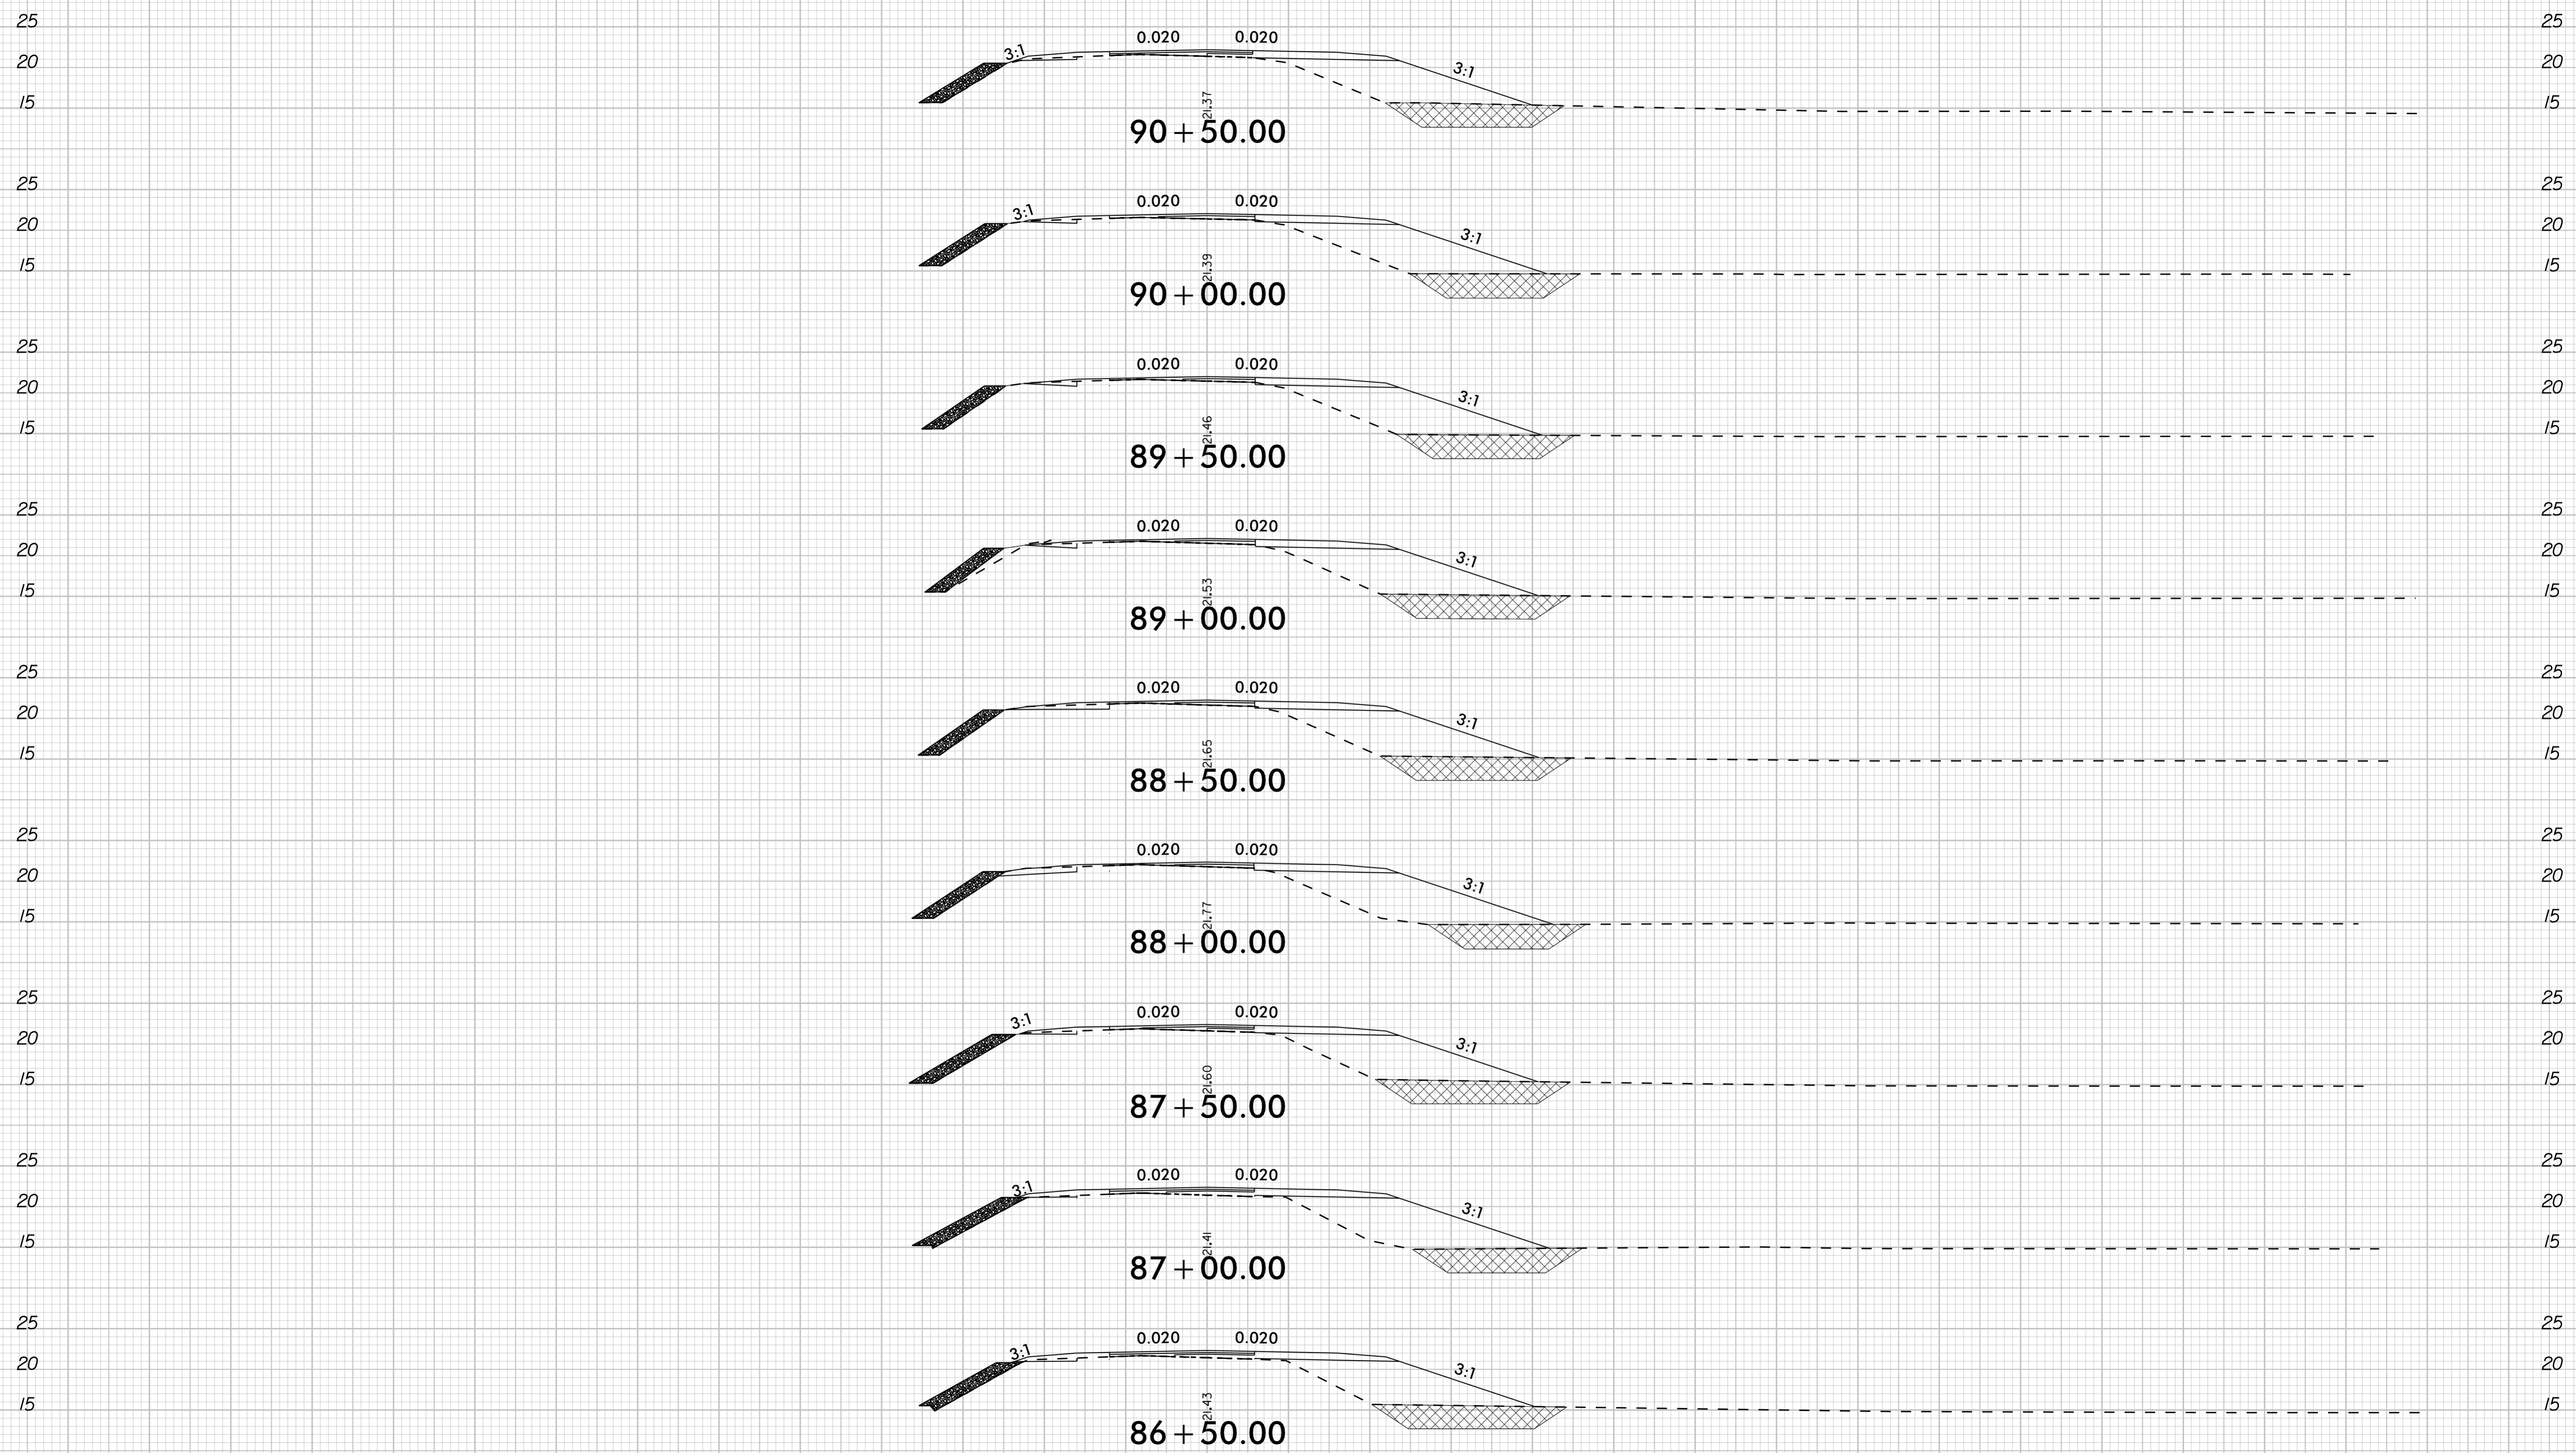


UNDERCUT EXCAVATION

-L- US-158

140 130 120 110 100 90 80 70 60 50 40 30 20 10 0 10 20 30 40 50 60 70 80 90 100 110 120 130 140


10/1/2024

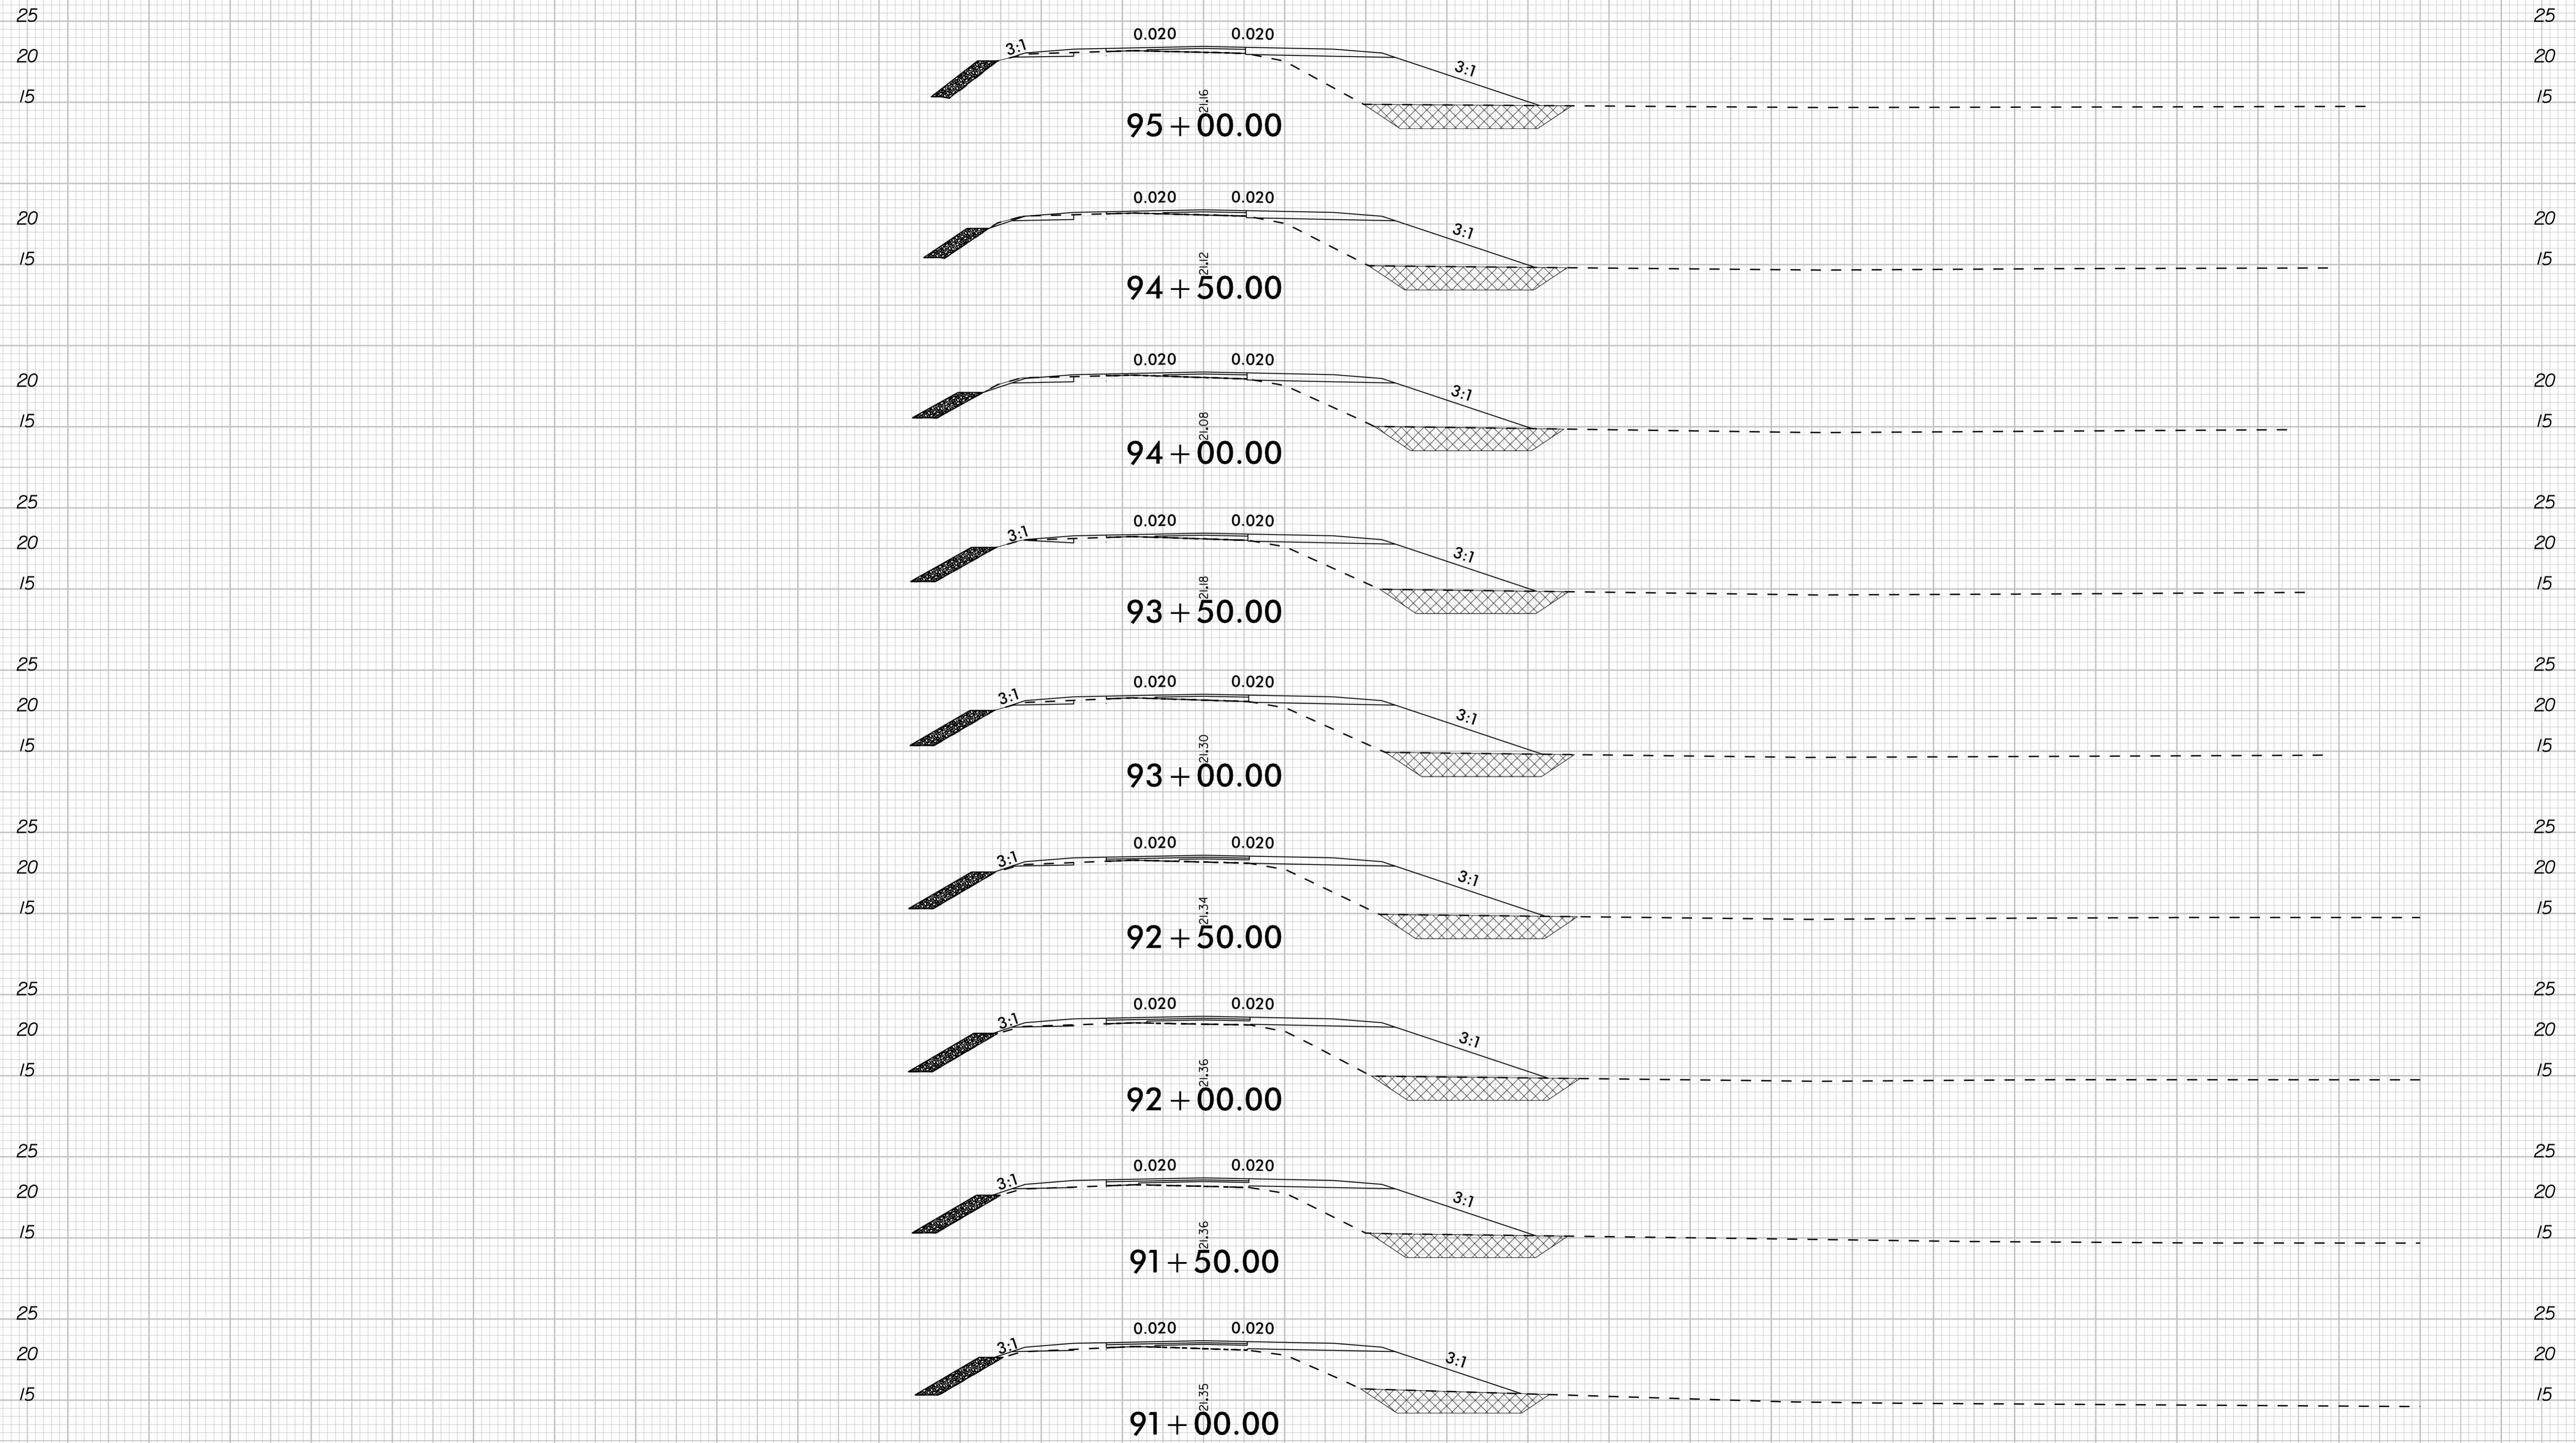

[Hatched Box] UNDERCUT EXCAVATION


-L- US-158

8/23/99

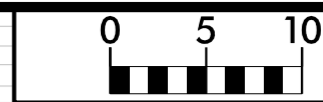

PROJ. REFERENCE NO.
R-5808

SHEET NO.
X-21

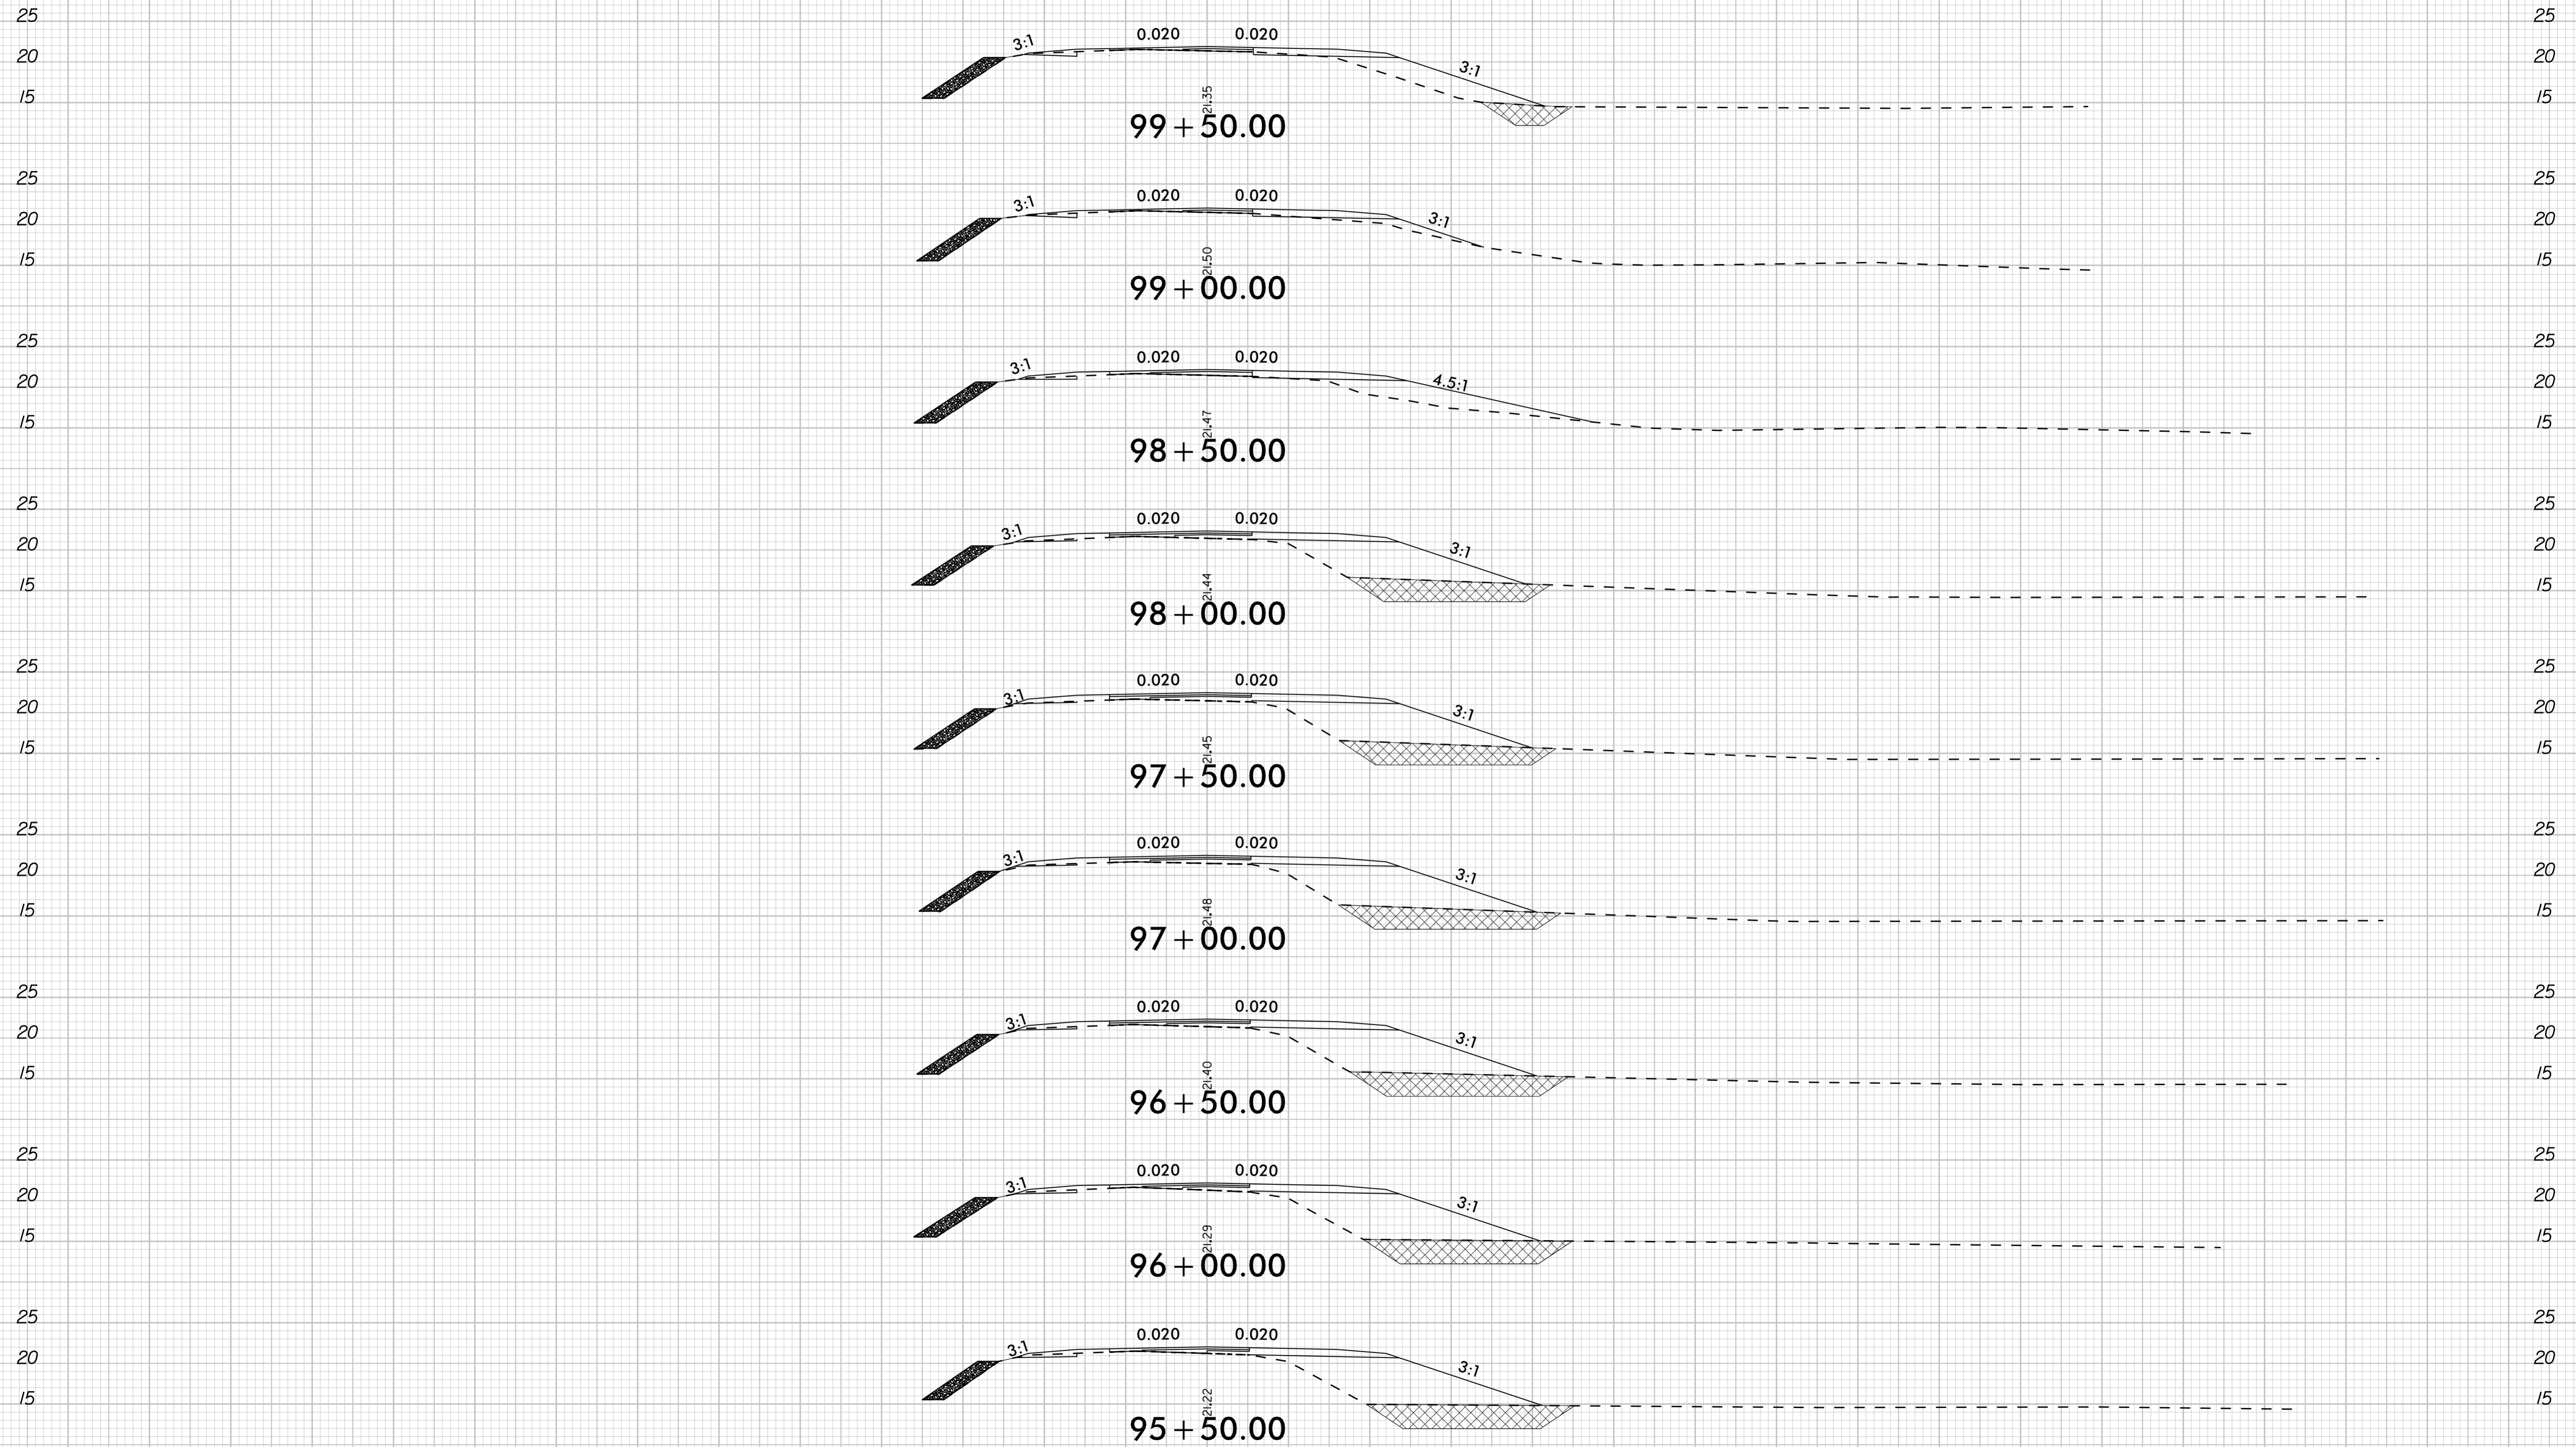


UNDERCUT EXCAVATION

-L- US-158



10/1/2024

140 130 120 110 100 90 80 70 60 50 40 30 20 10 0 10 20 30 40 50 60 70 80 90 100 110 120 130 140

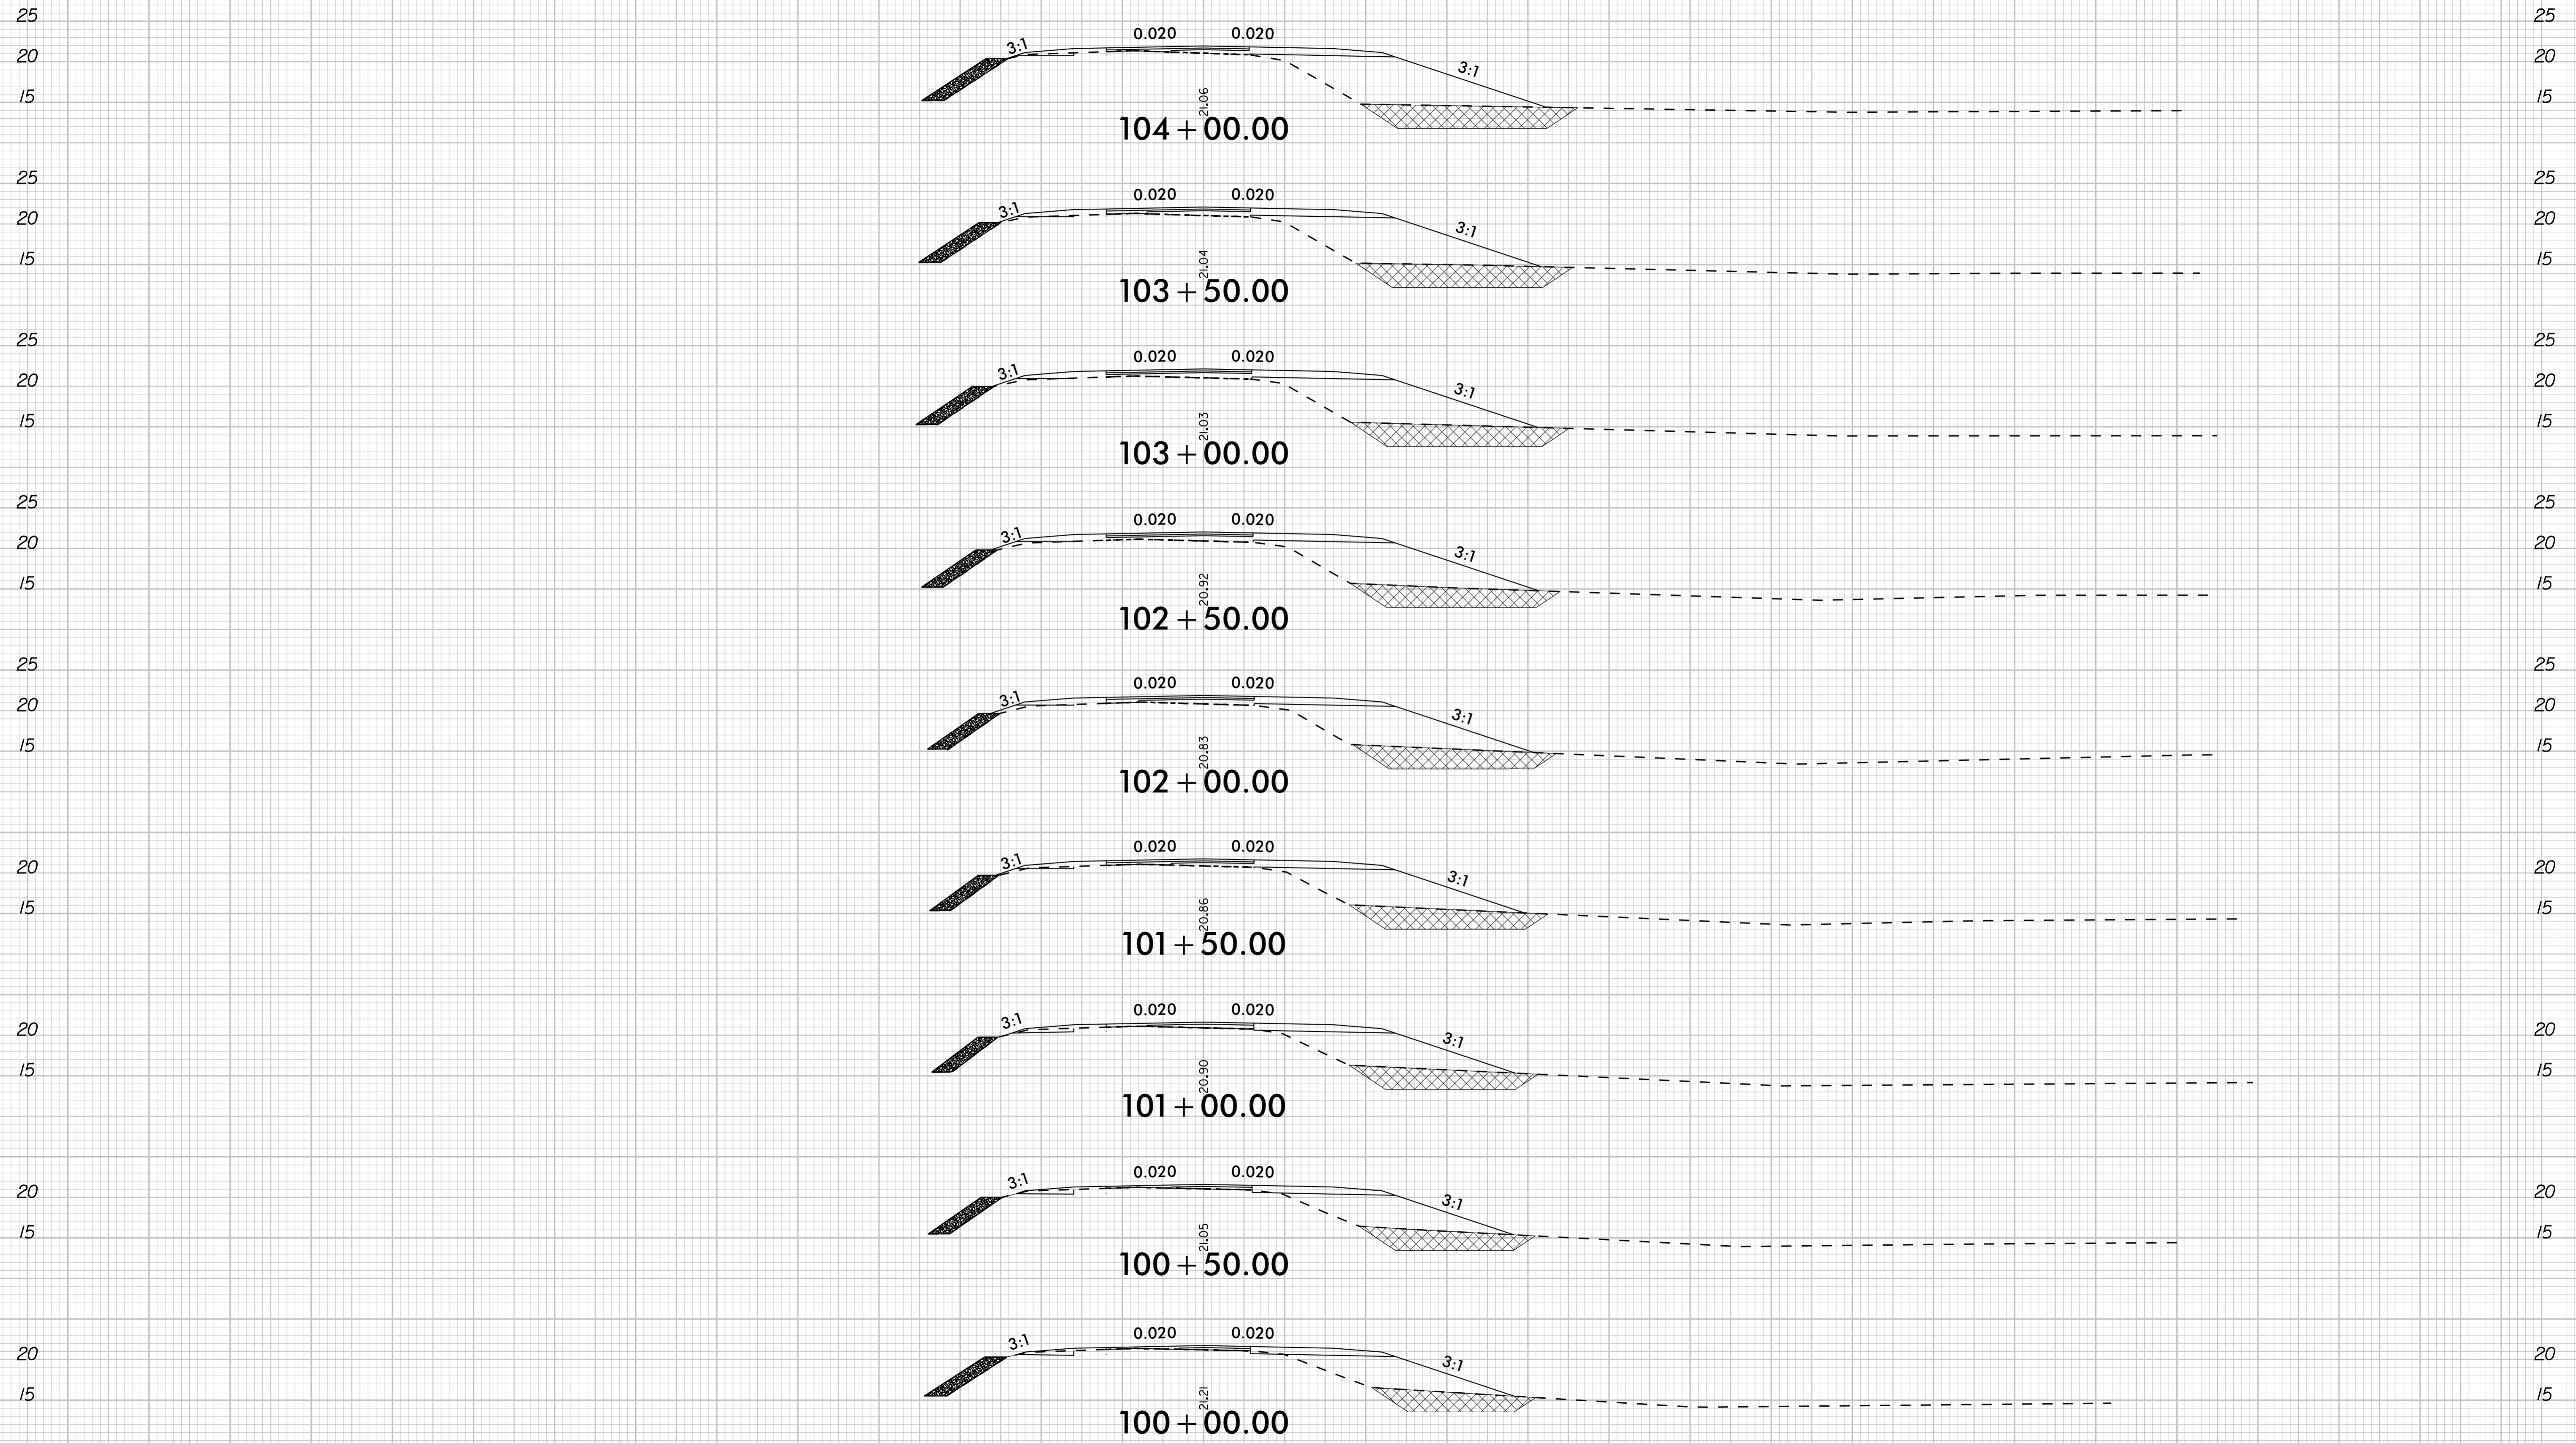

[Hatched Box] UNDERCUT EXCAVATION


-L- US-158

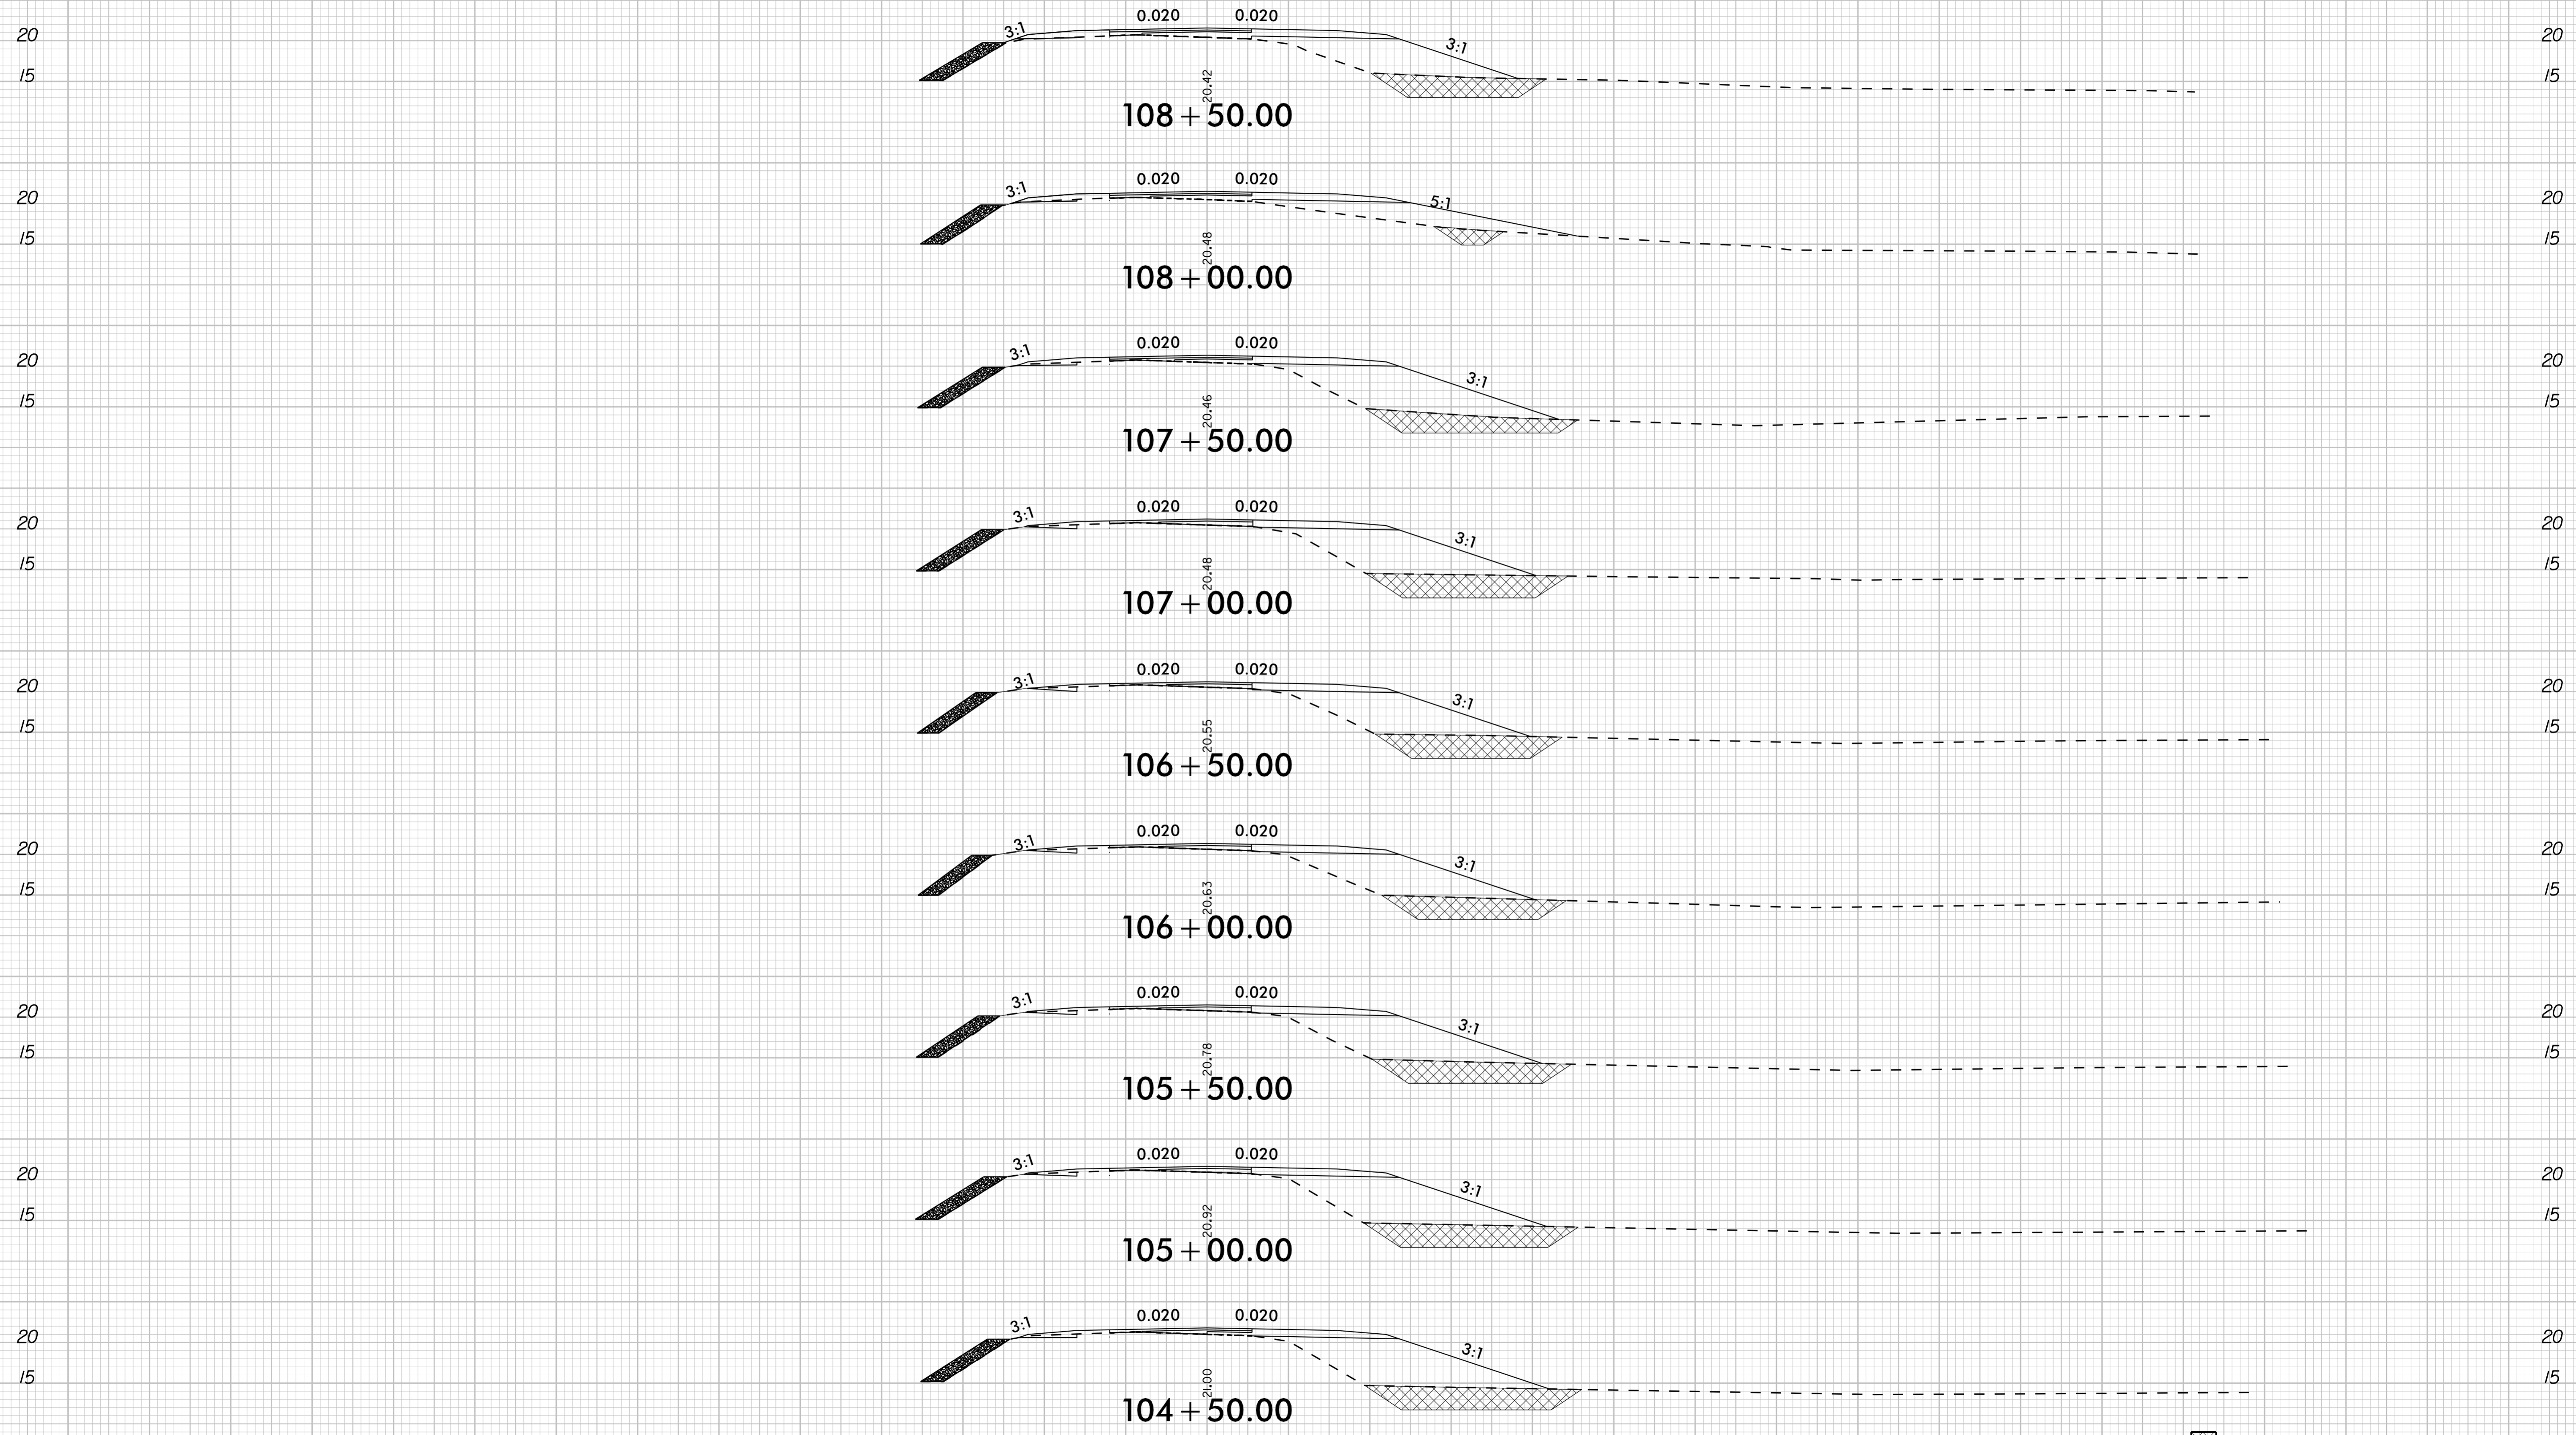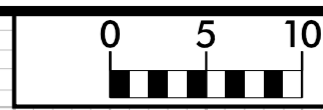

UNDERCUT EXCAVATION

-L- US-158

8/23/99

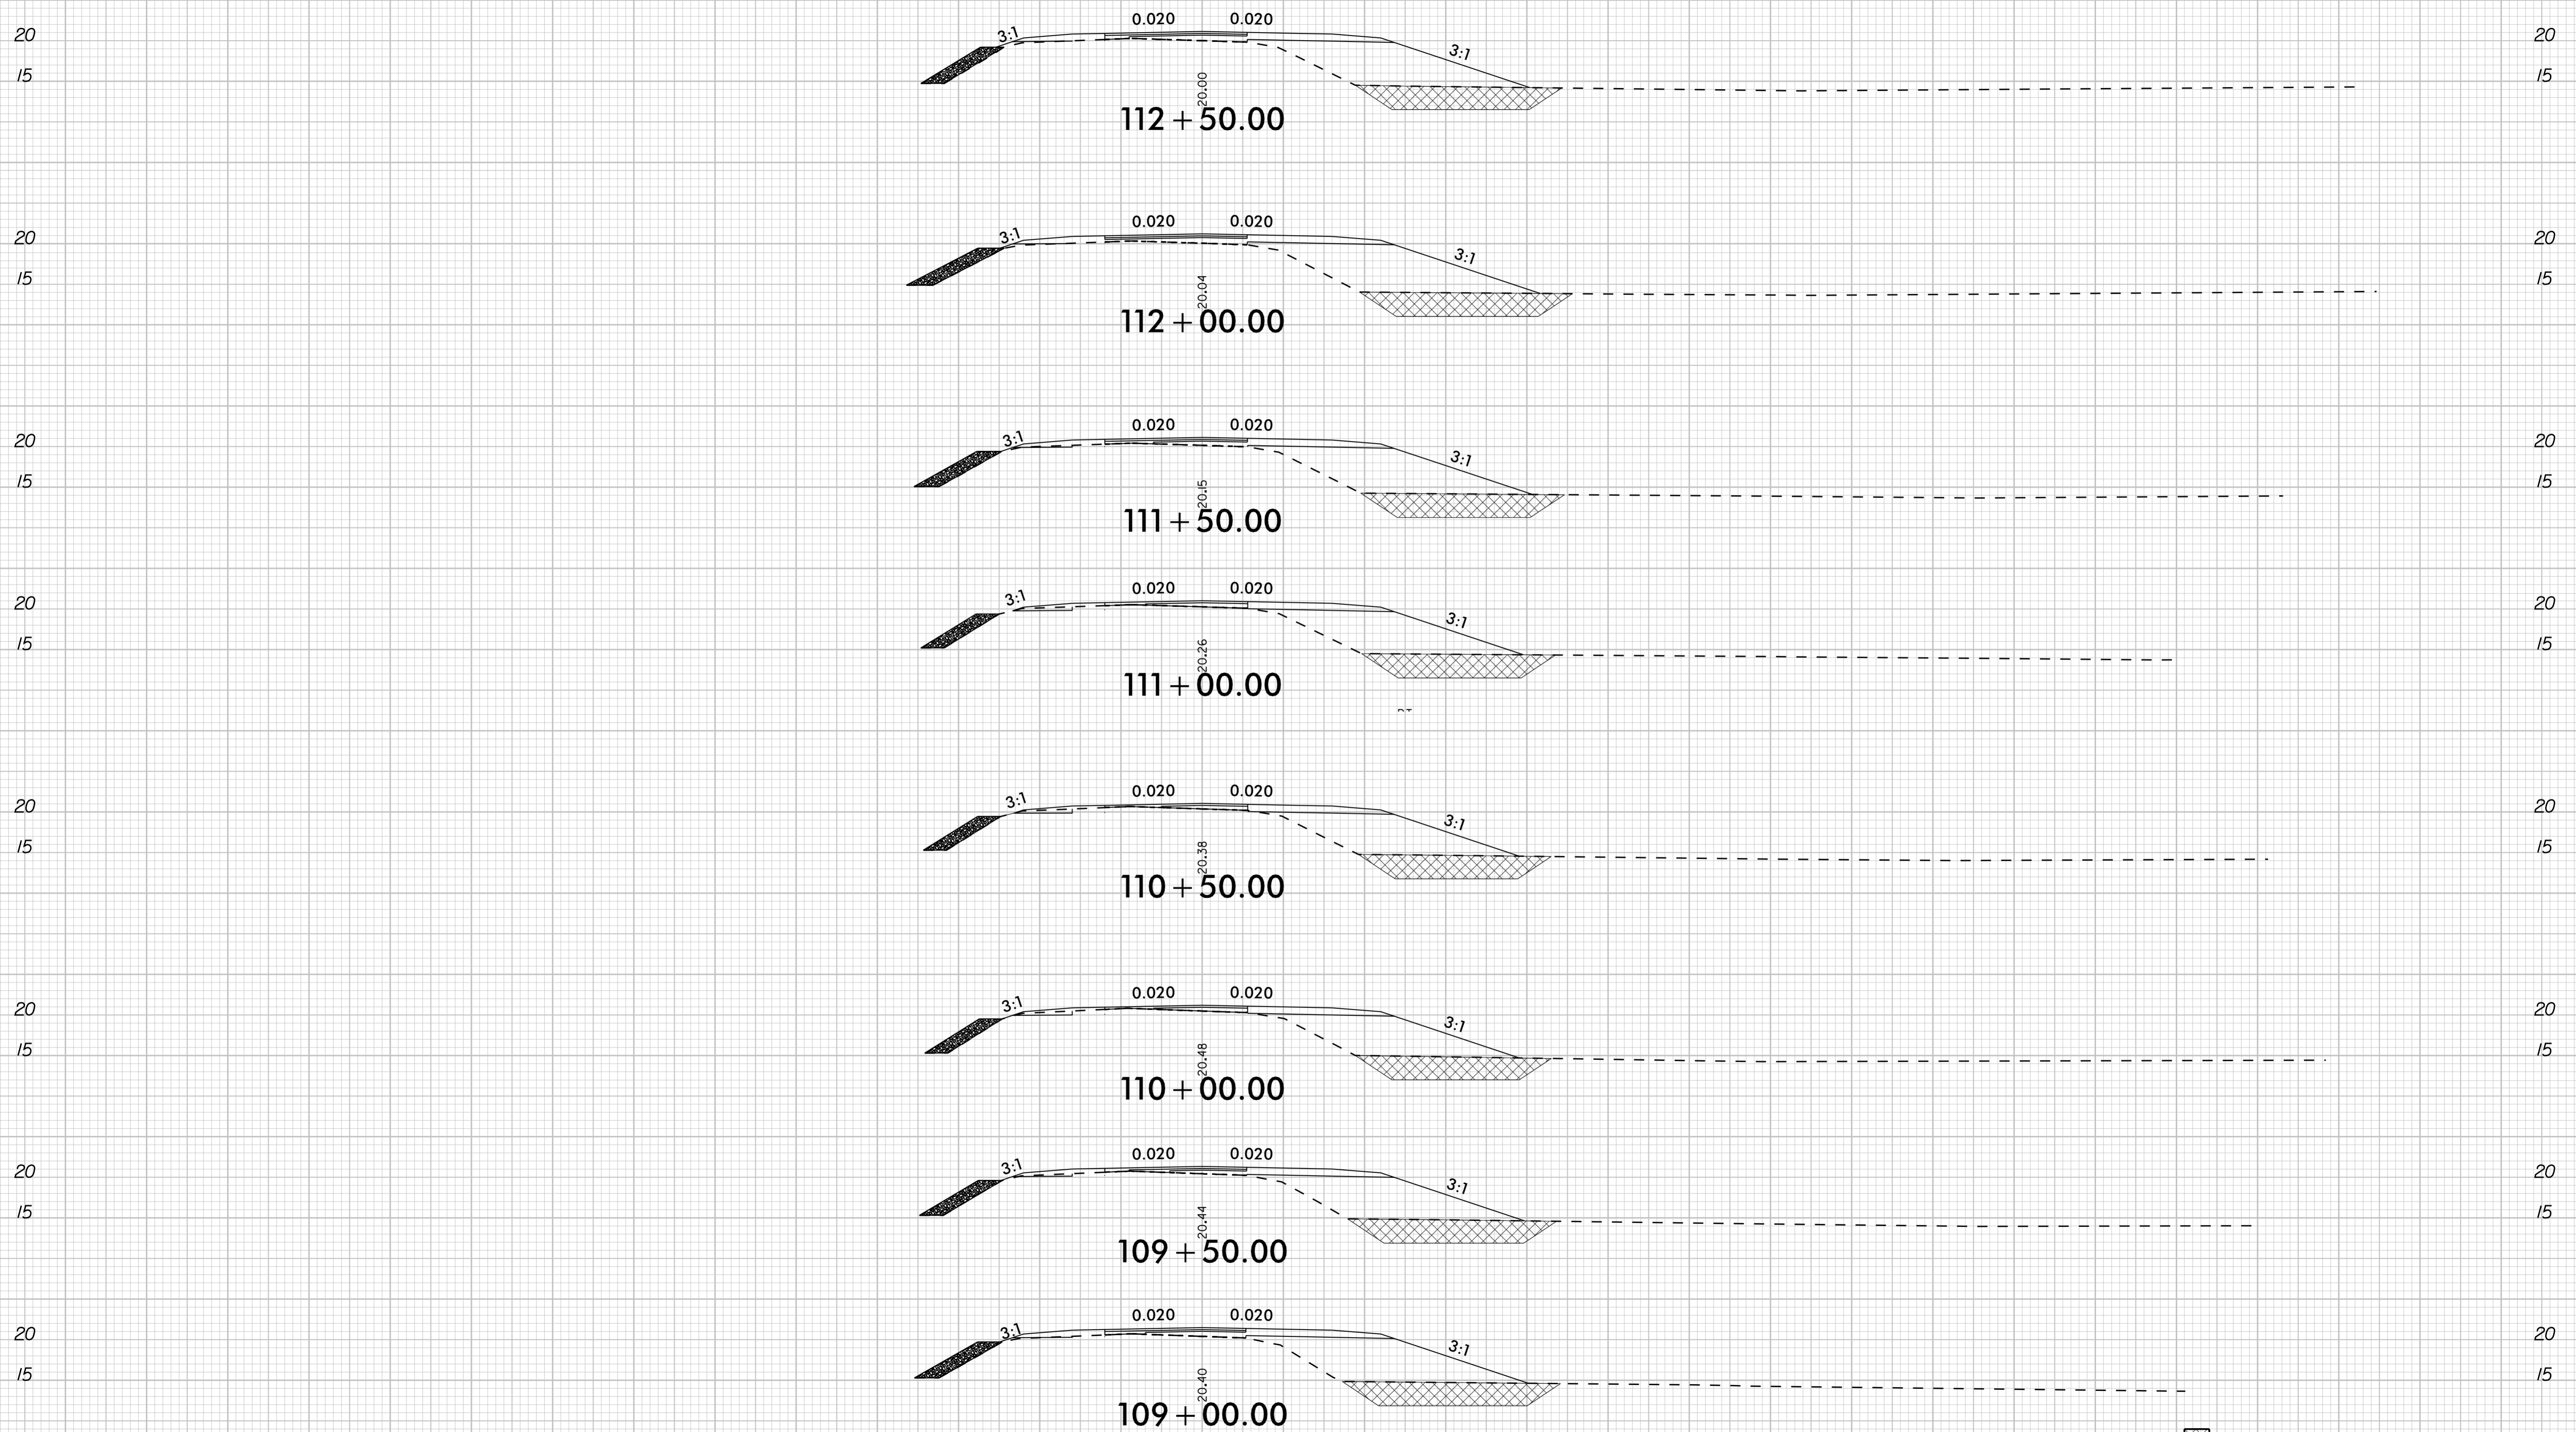


[Symbol] UNDERCUT EXCAVATION

-L- US-158


10/11/2024

8/23/99

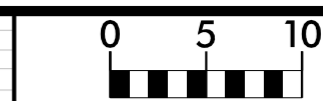

PROJ. REFERENCE NO.
R-5808

SHEET NO.
X-25

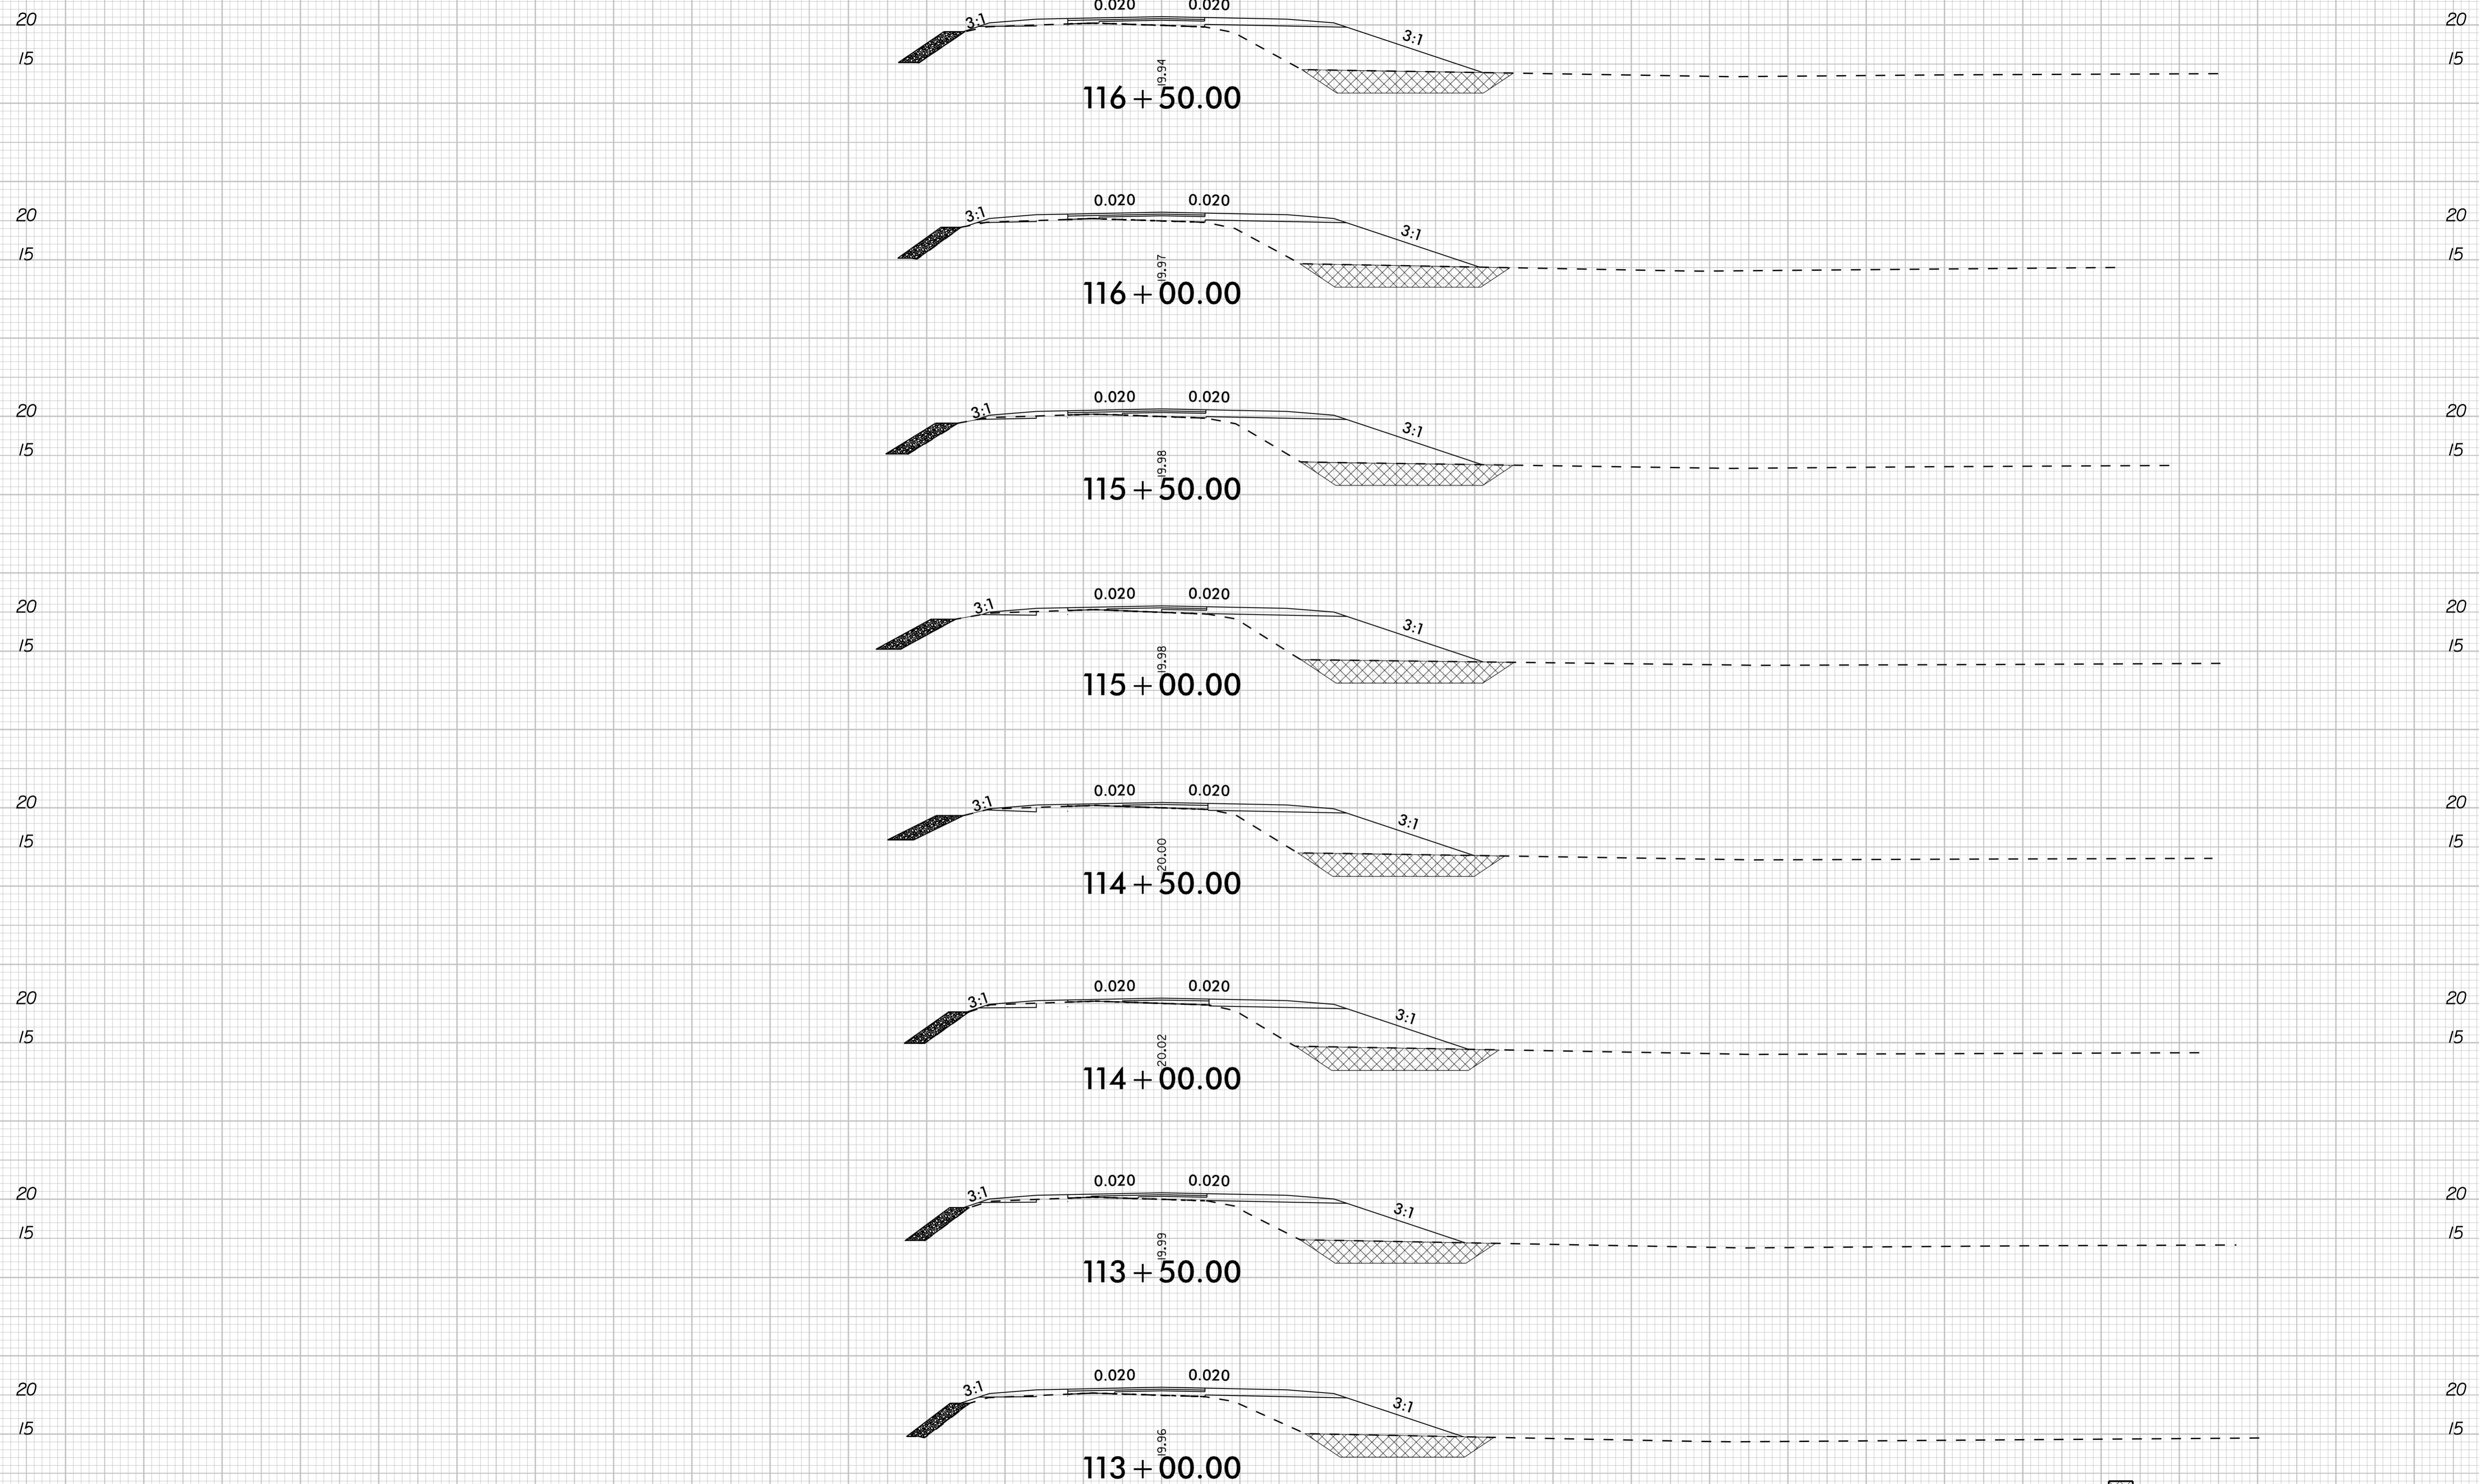


UNDERCUT EXCAVATION

-L- US-158

10/1/2024

140 130 120 110 100 90 80 70 60 50 40 30 20 10 0 10 20 30 40 50 60 70 80 90 100 110 120 130 140

8/23/99

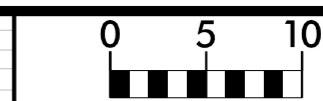


PROJ. REFERENCE NO.
R-5808


SHEET NO.
X-26

20
15
20
15
20
15
20
15
20
15
20
15
20
15


20
15
20
15
20
15
20
15
20
15
20
15
20
15

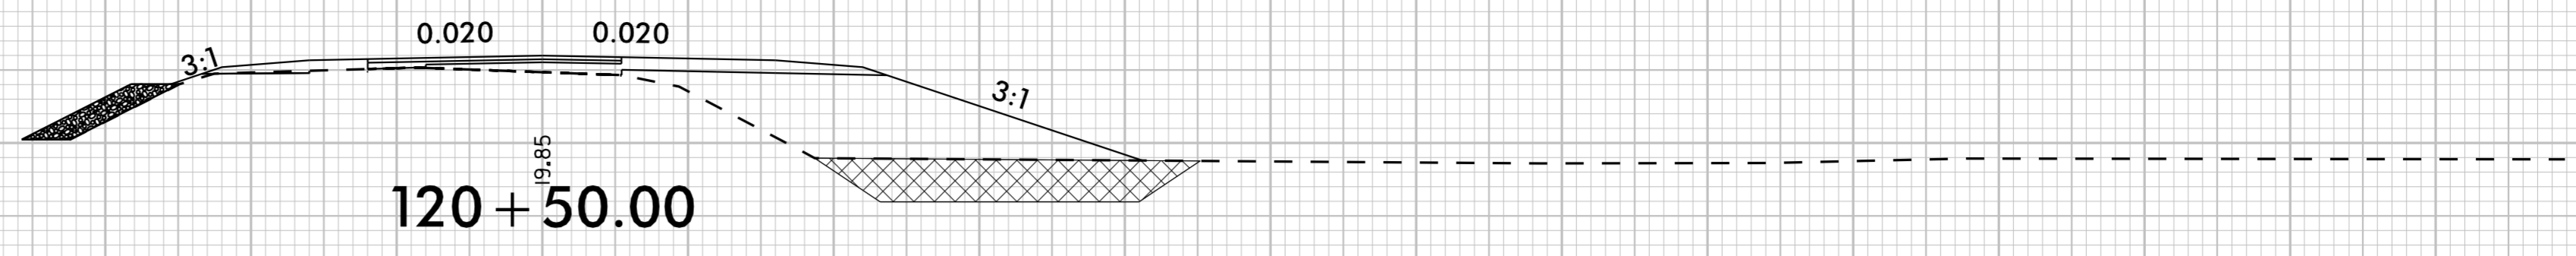


120 + 50.00

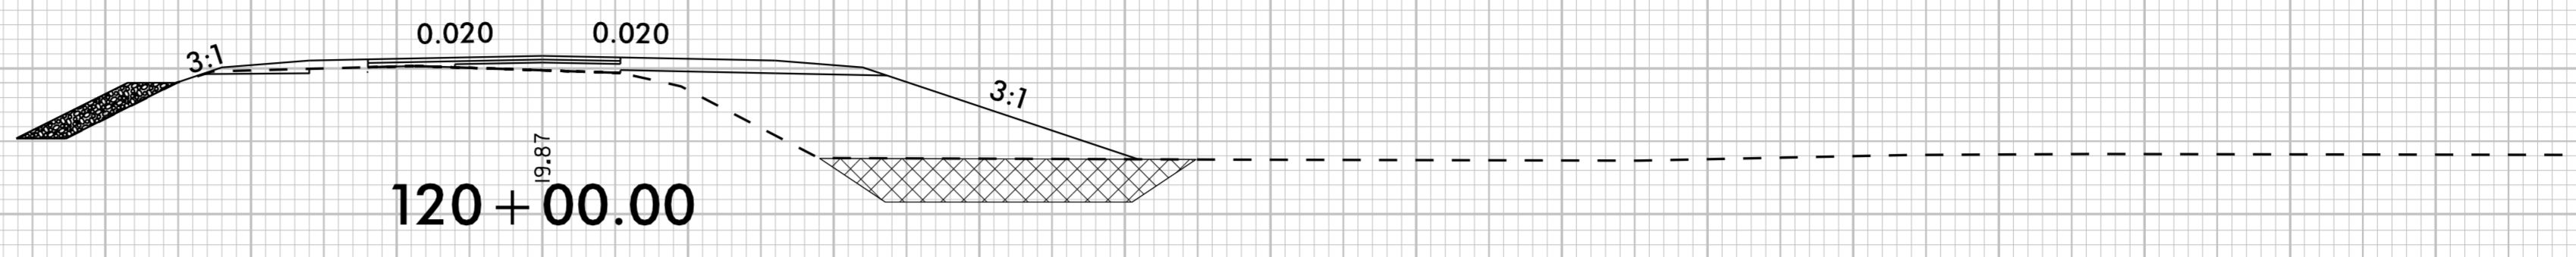


120 + 00.00

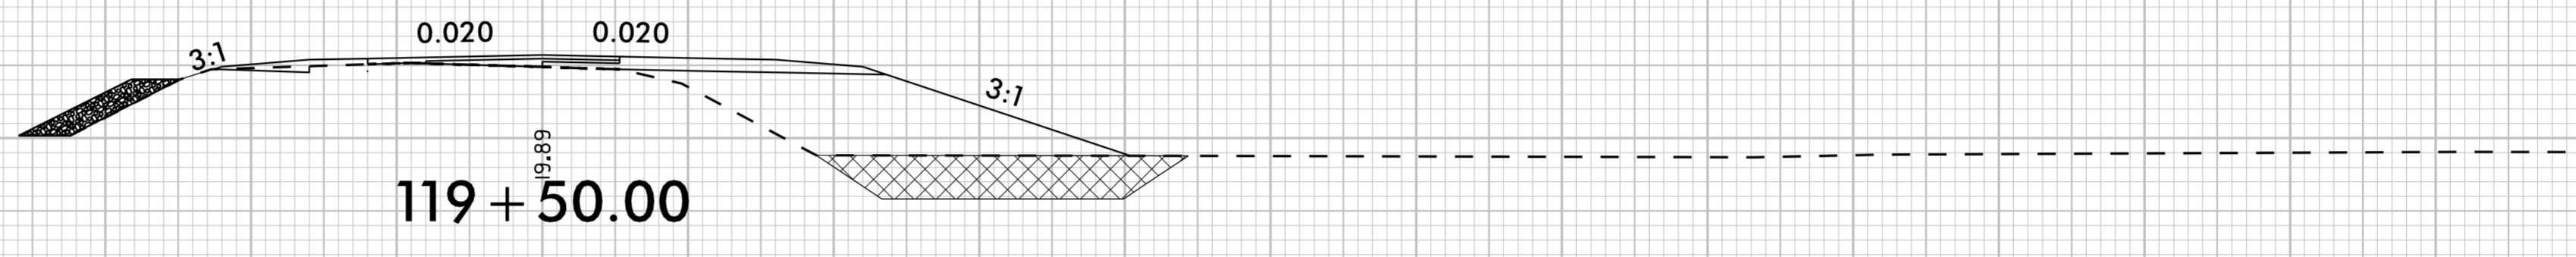


119 + 50.00

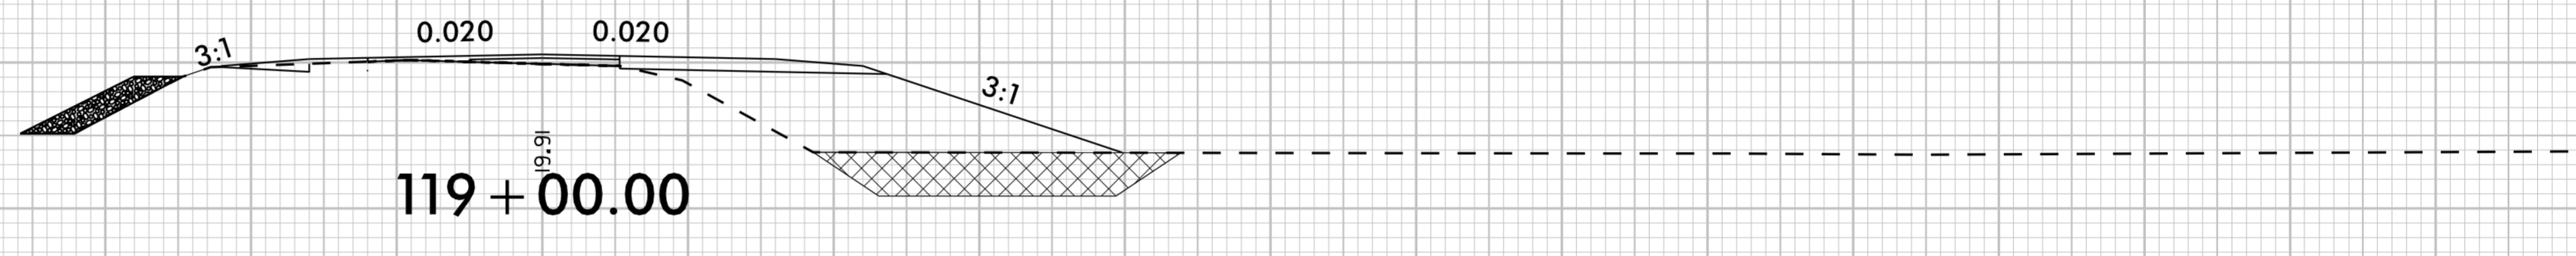


119 + 00.00

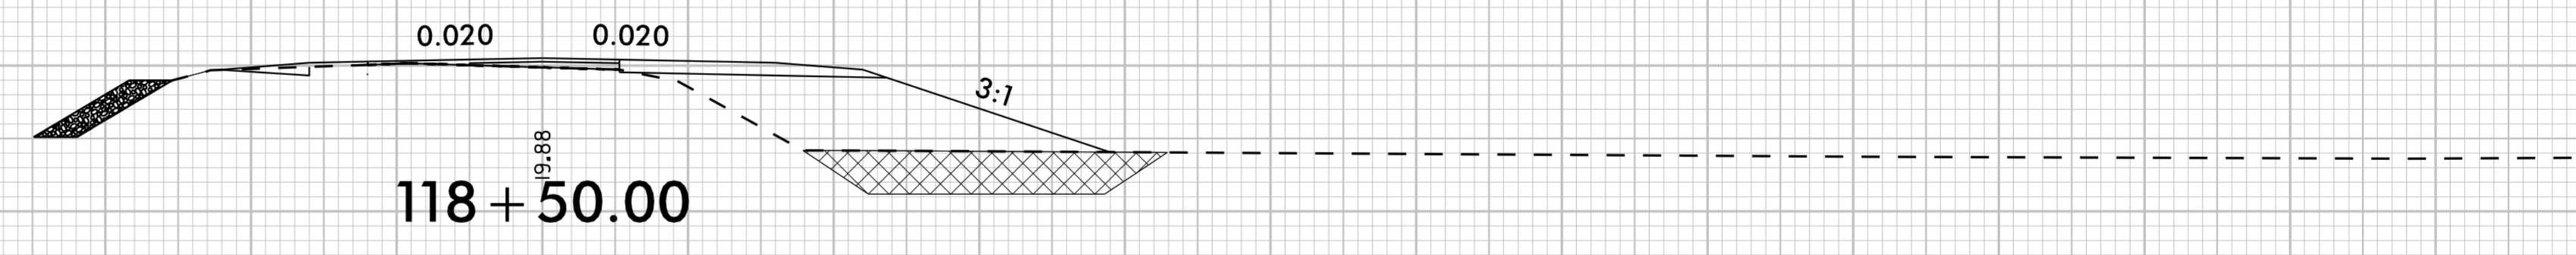


118 + 50.00

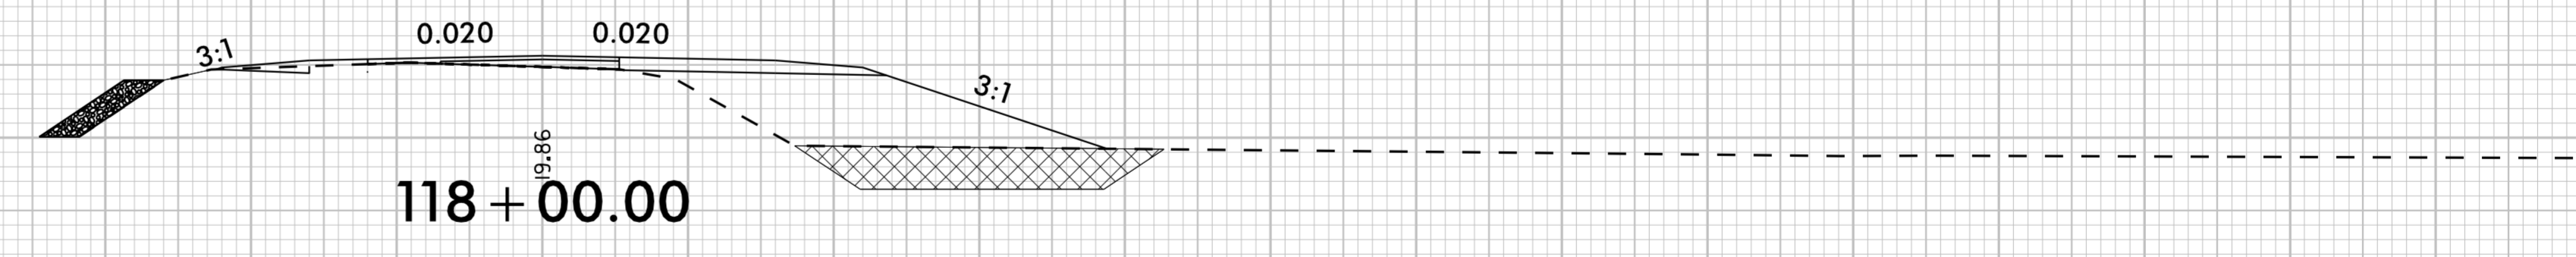

118 + 00.00

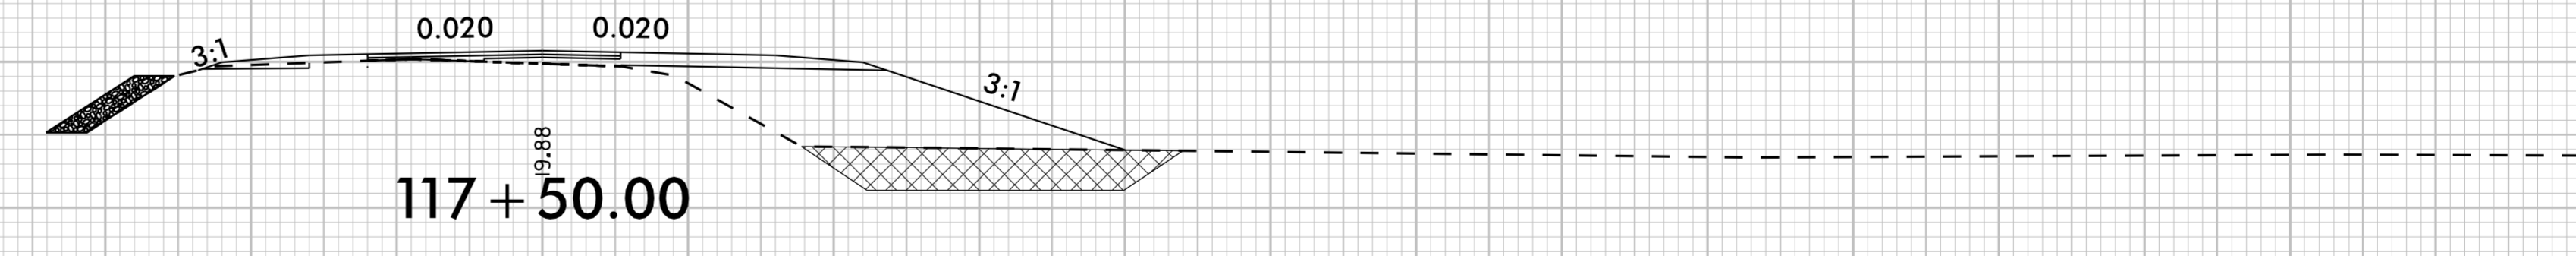

117 + 50.00

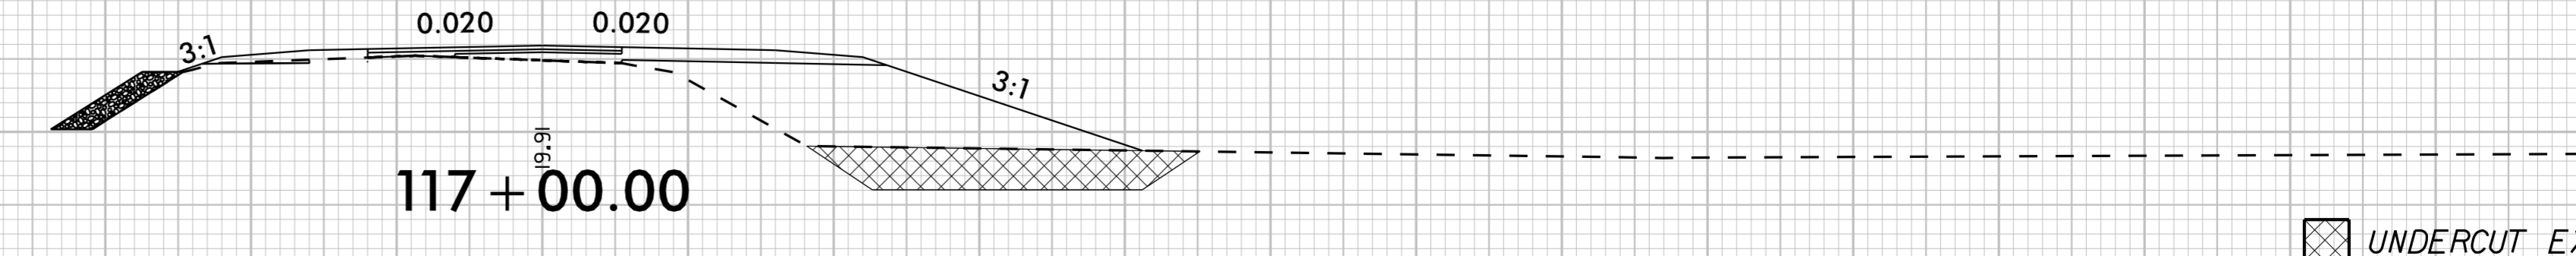

117 + 00.00


UNDERCUT EXCAVATION

-L- US-158

140 130 120 110 100 90 80 70 60 50 40 30 20 10 0 10 20 30 40 50 60 70 80 90 100 110 120 130 140


10/1/2024

8/23/99

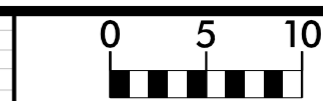

PROJ. REFERENCE NO.
R-5808

SHEET NO.
X-27

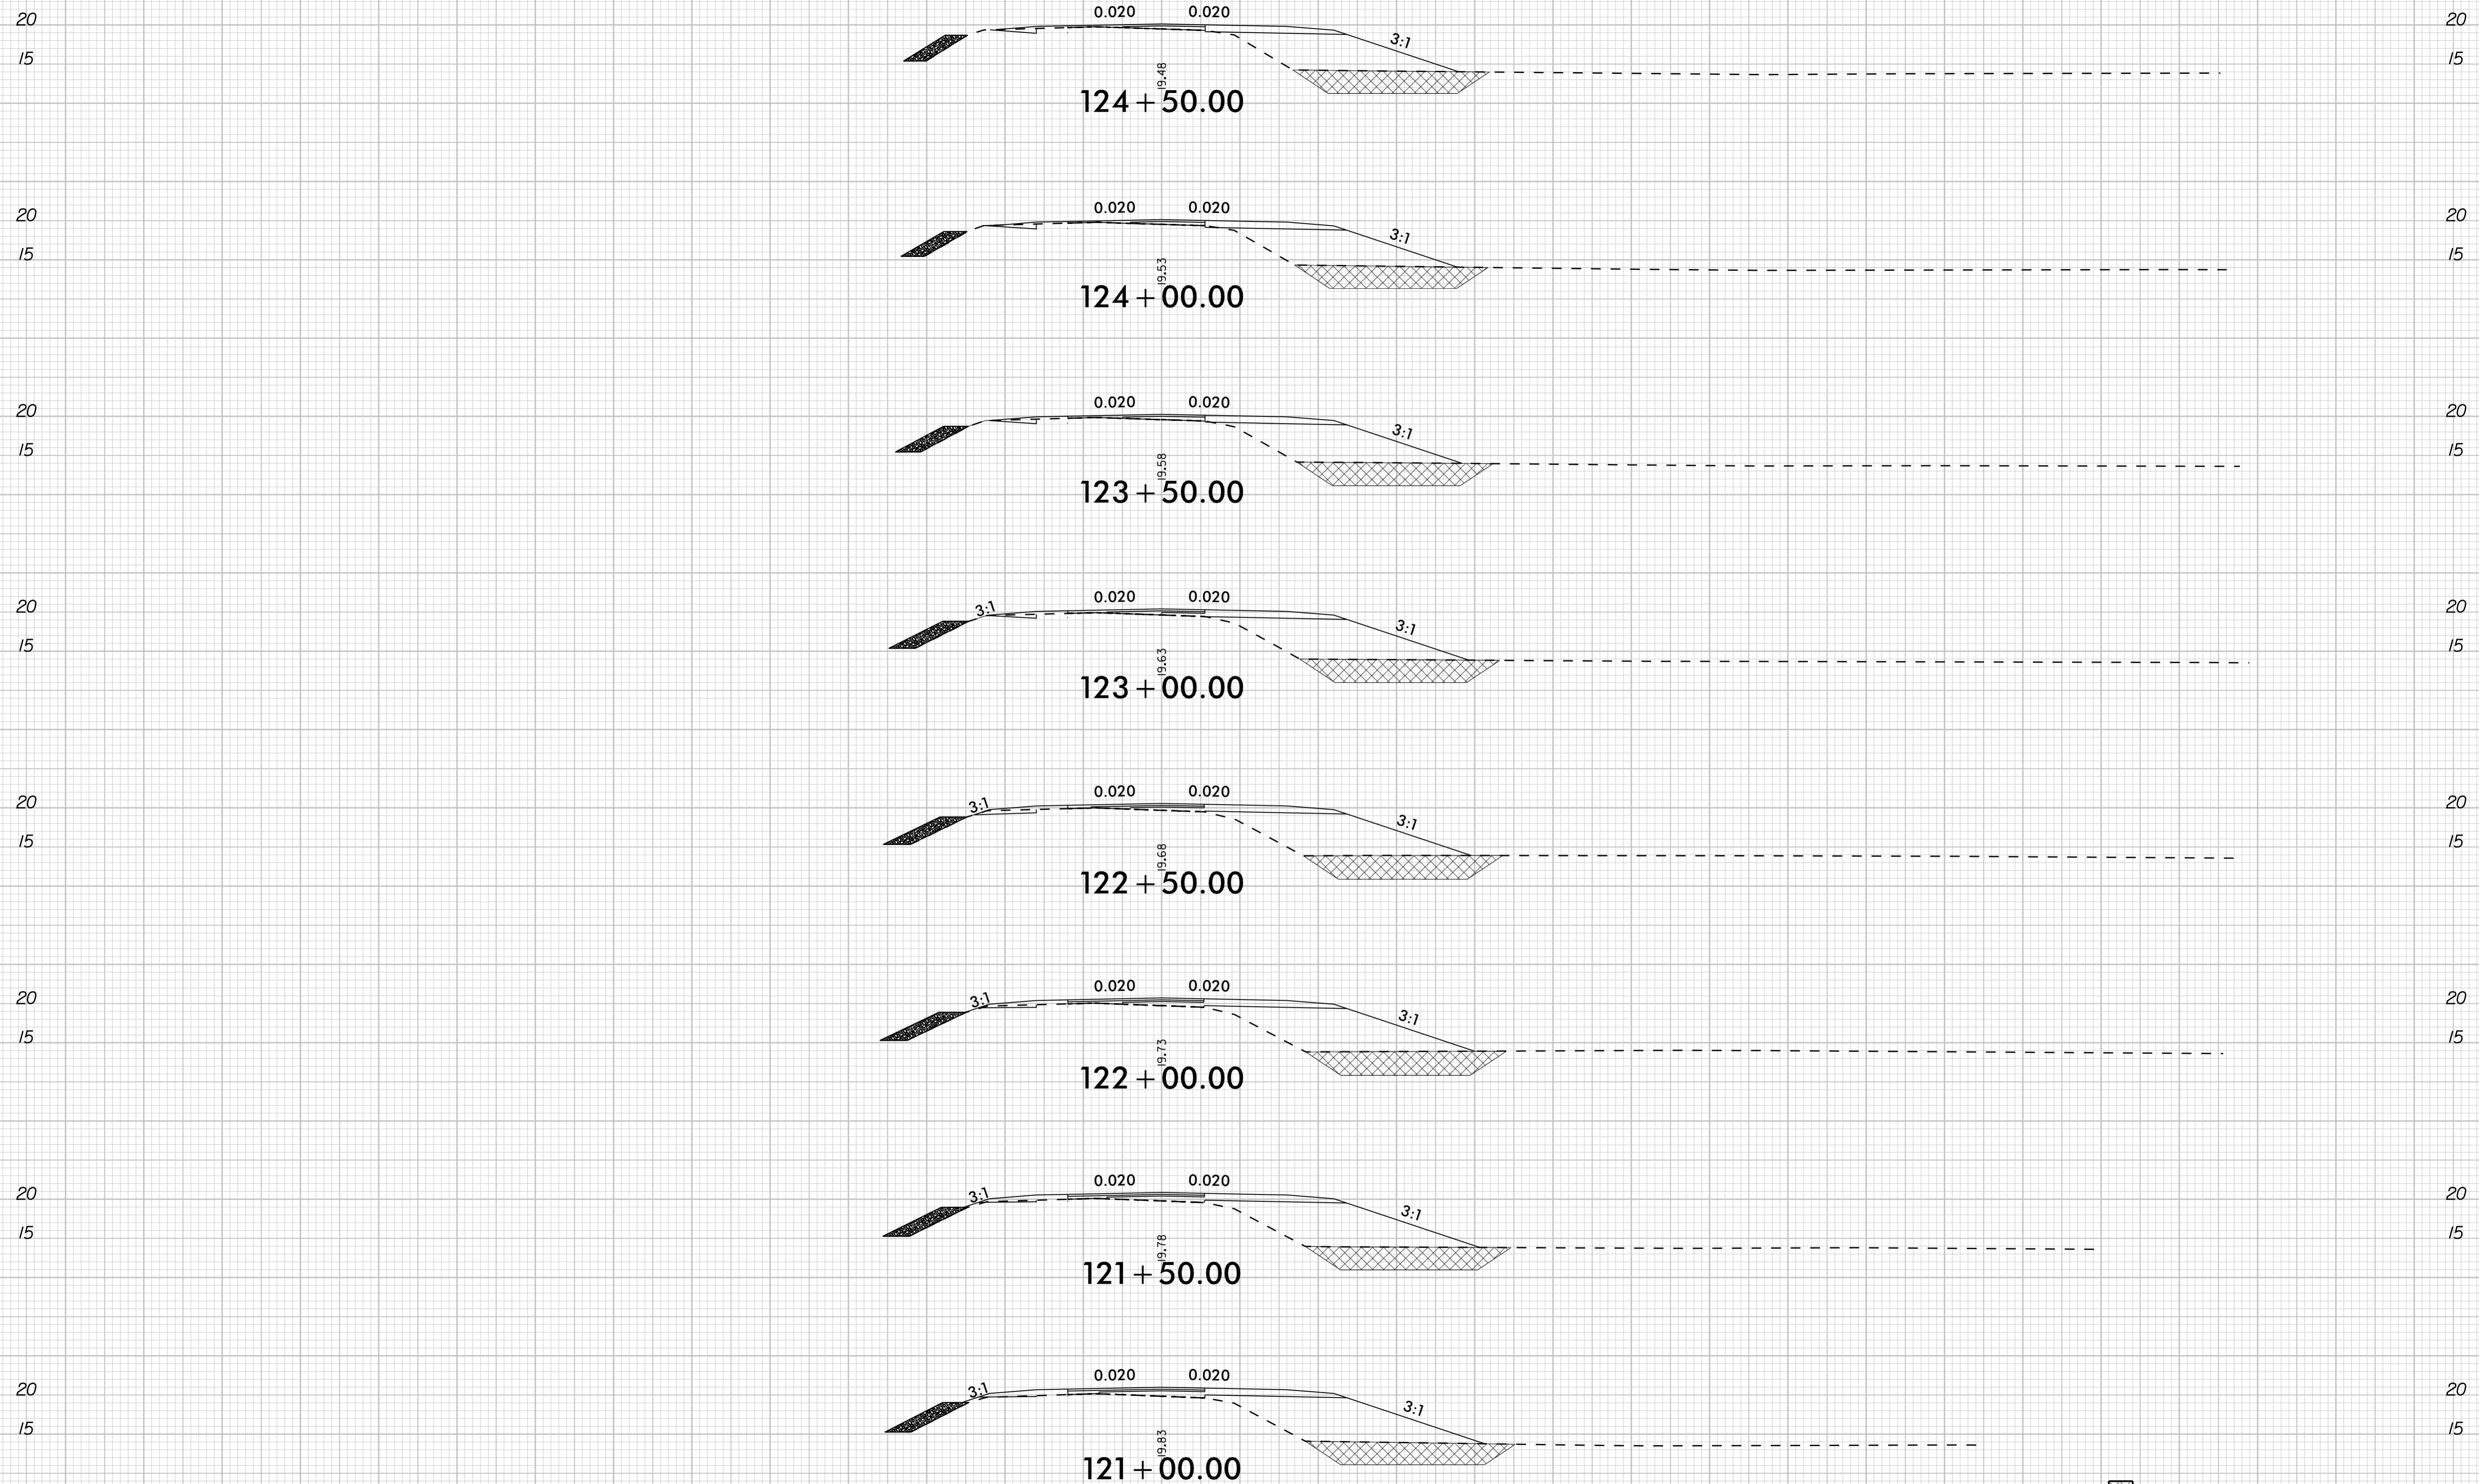


UNDERCUT EXCAVATION

-L- US-158

10/1/2024


140 130 120 110 100 90 80 70 60 50 40 30 20 10 0 10 20 30 40 50 60 70 80 90 100 110 120 130 140

8/23/99

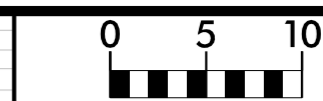

PROJ. REFERENCE NO.
R-5808

SHEET NO.
X-28

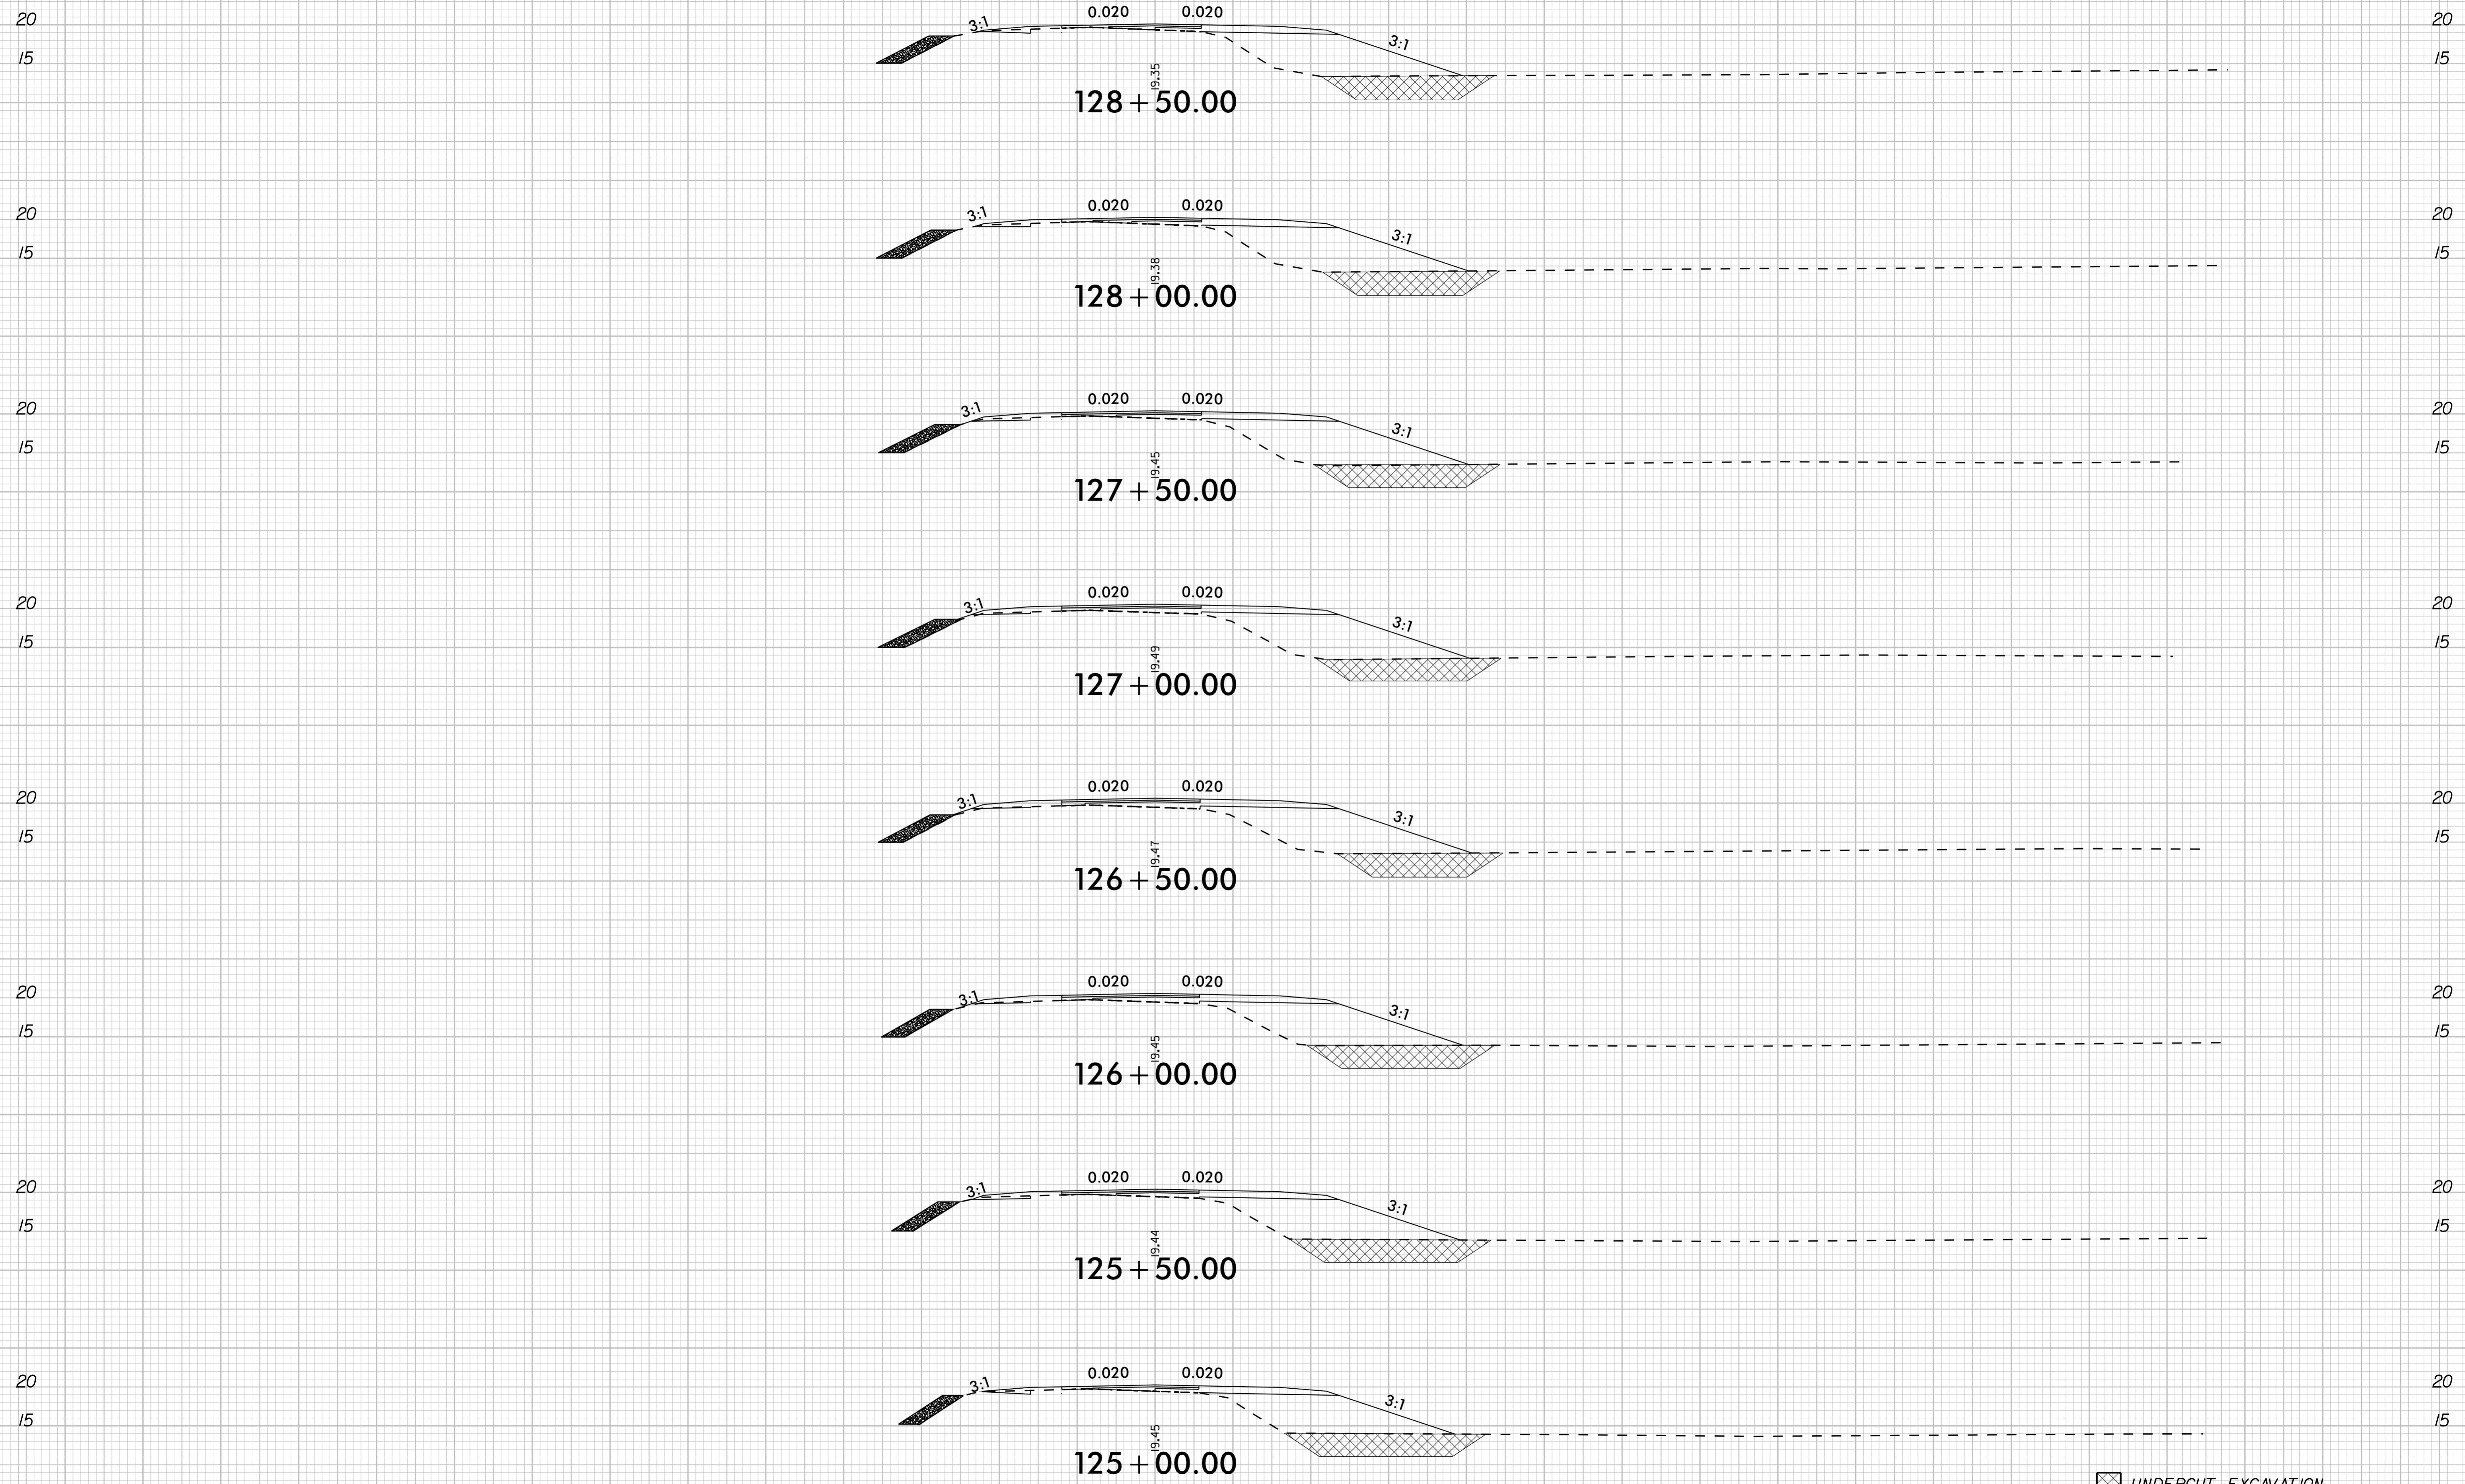


UNDERCUT EXCAVATION

-L- US-158



140 130 120 110 100 90 80 70 60 50 40 30 20 10 0 10 20 30 40 50 60 70 80 90 100 110 120 130 140

10/1/2024

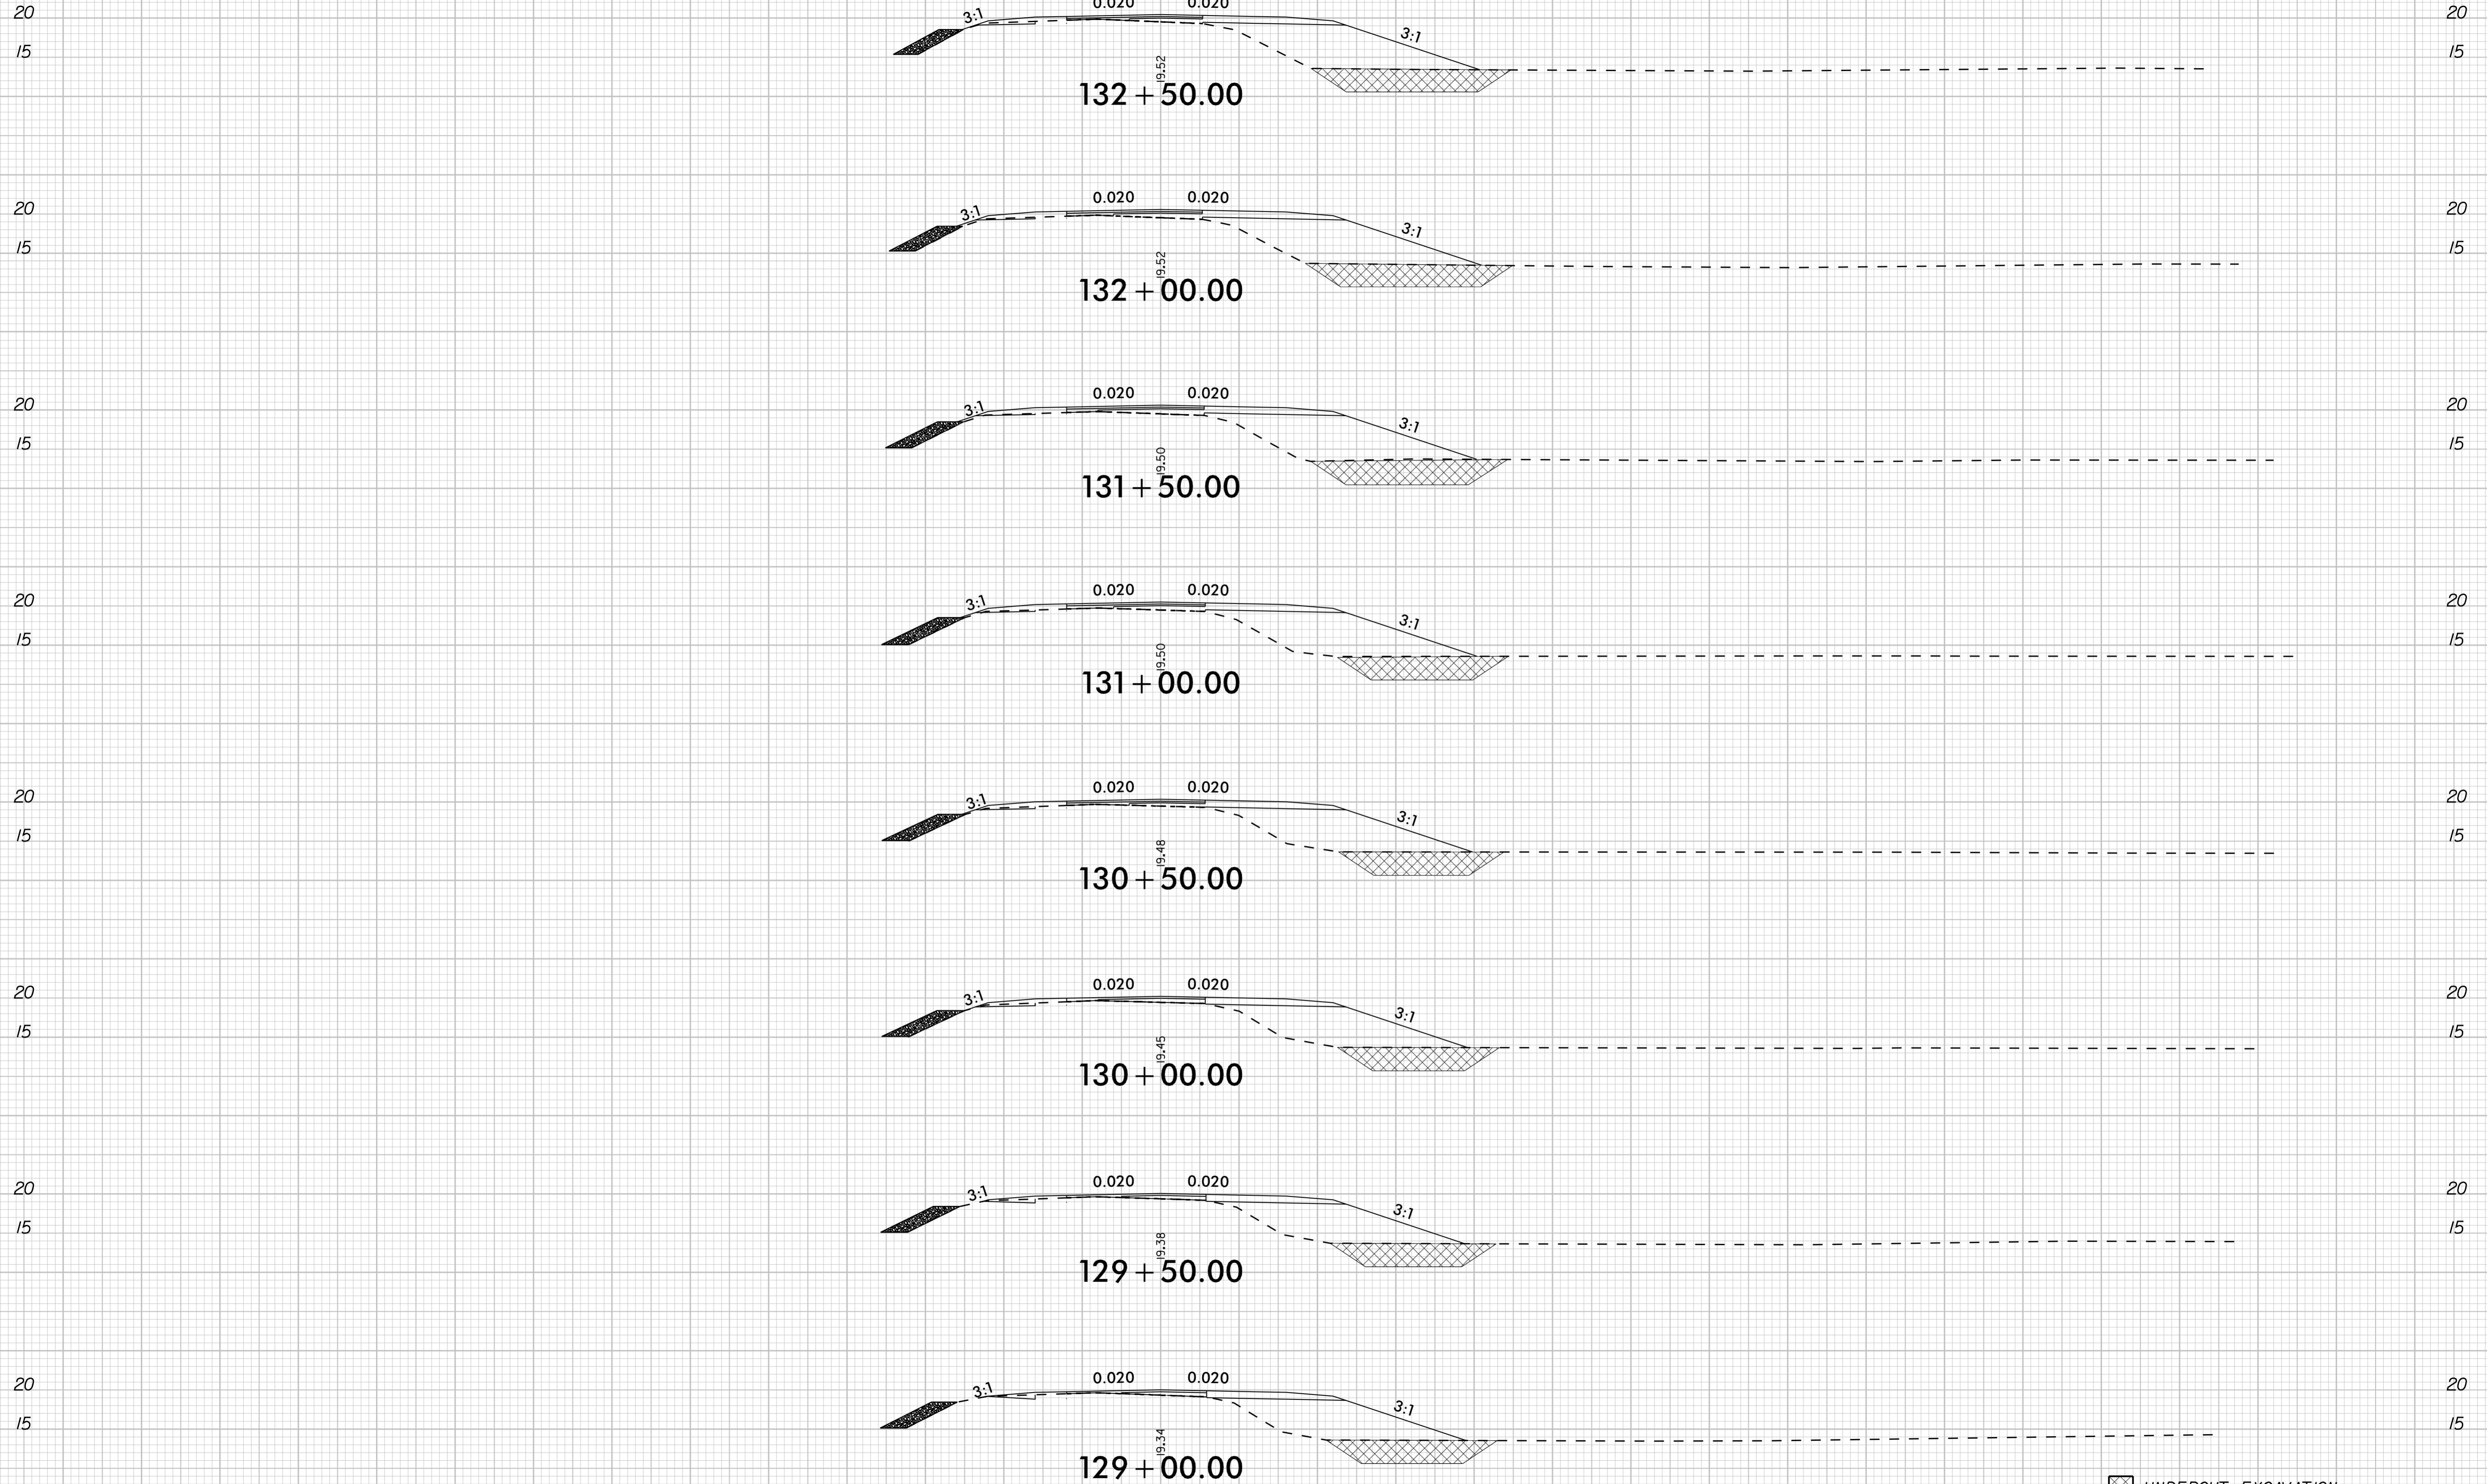

-L- US-158


UNDERCUT EXCAVATION

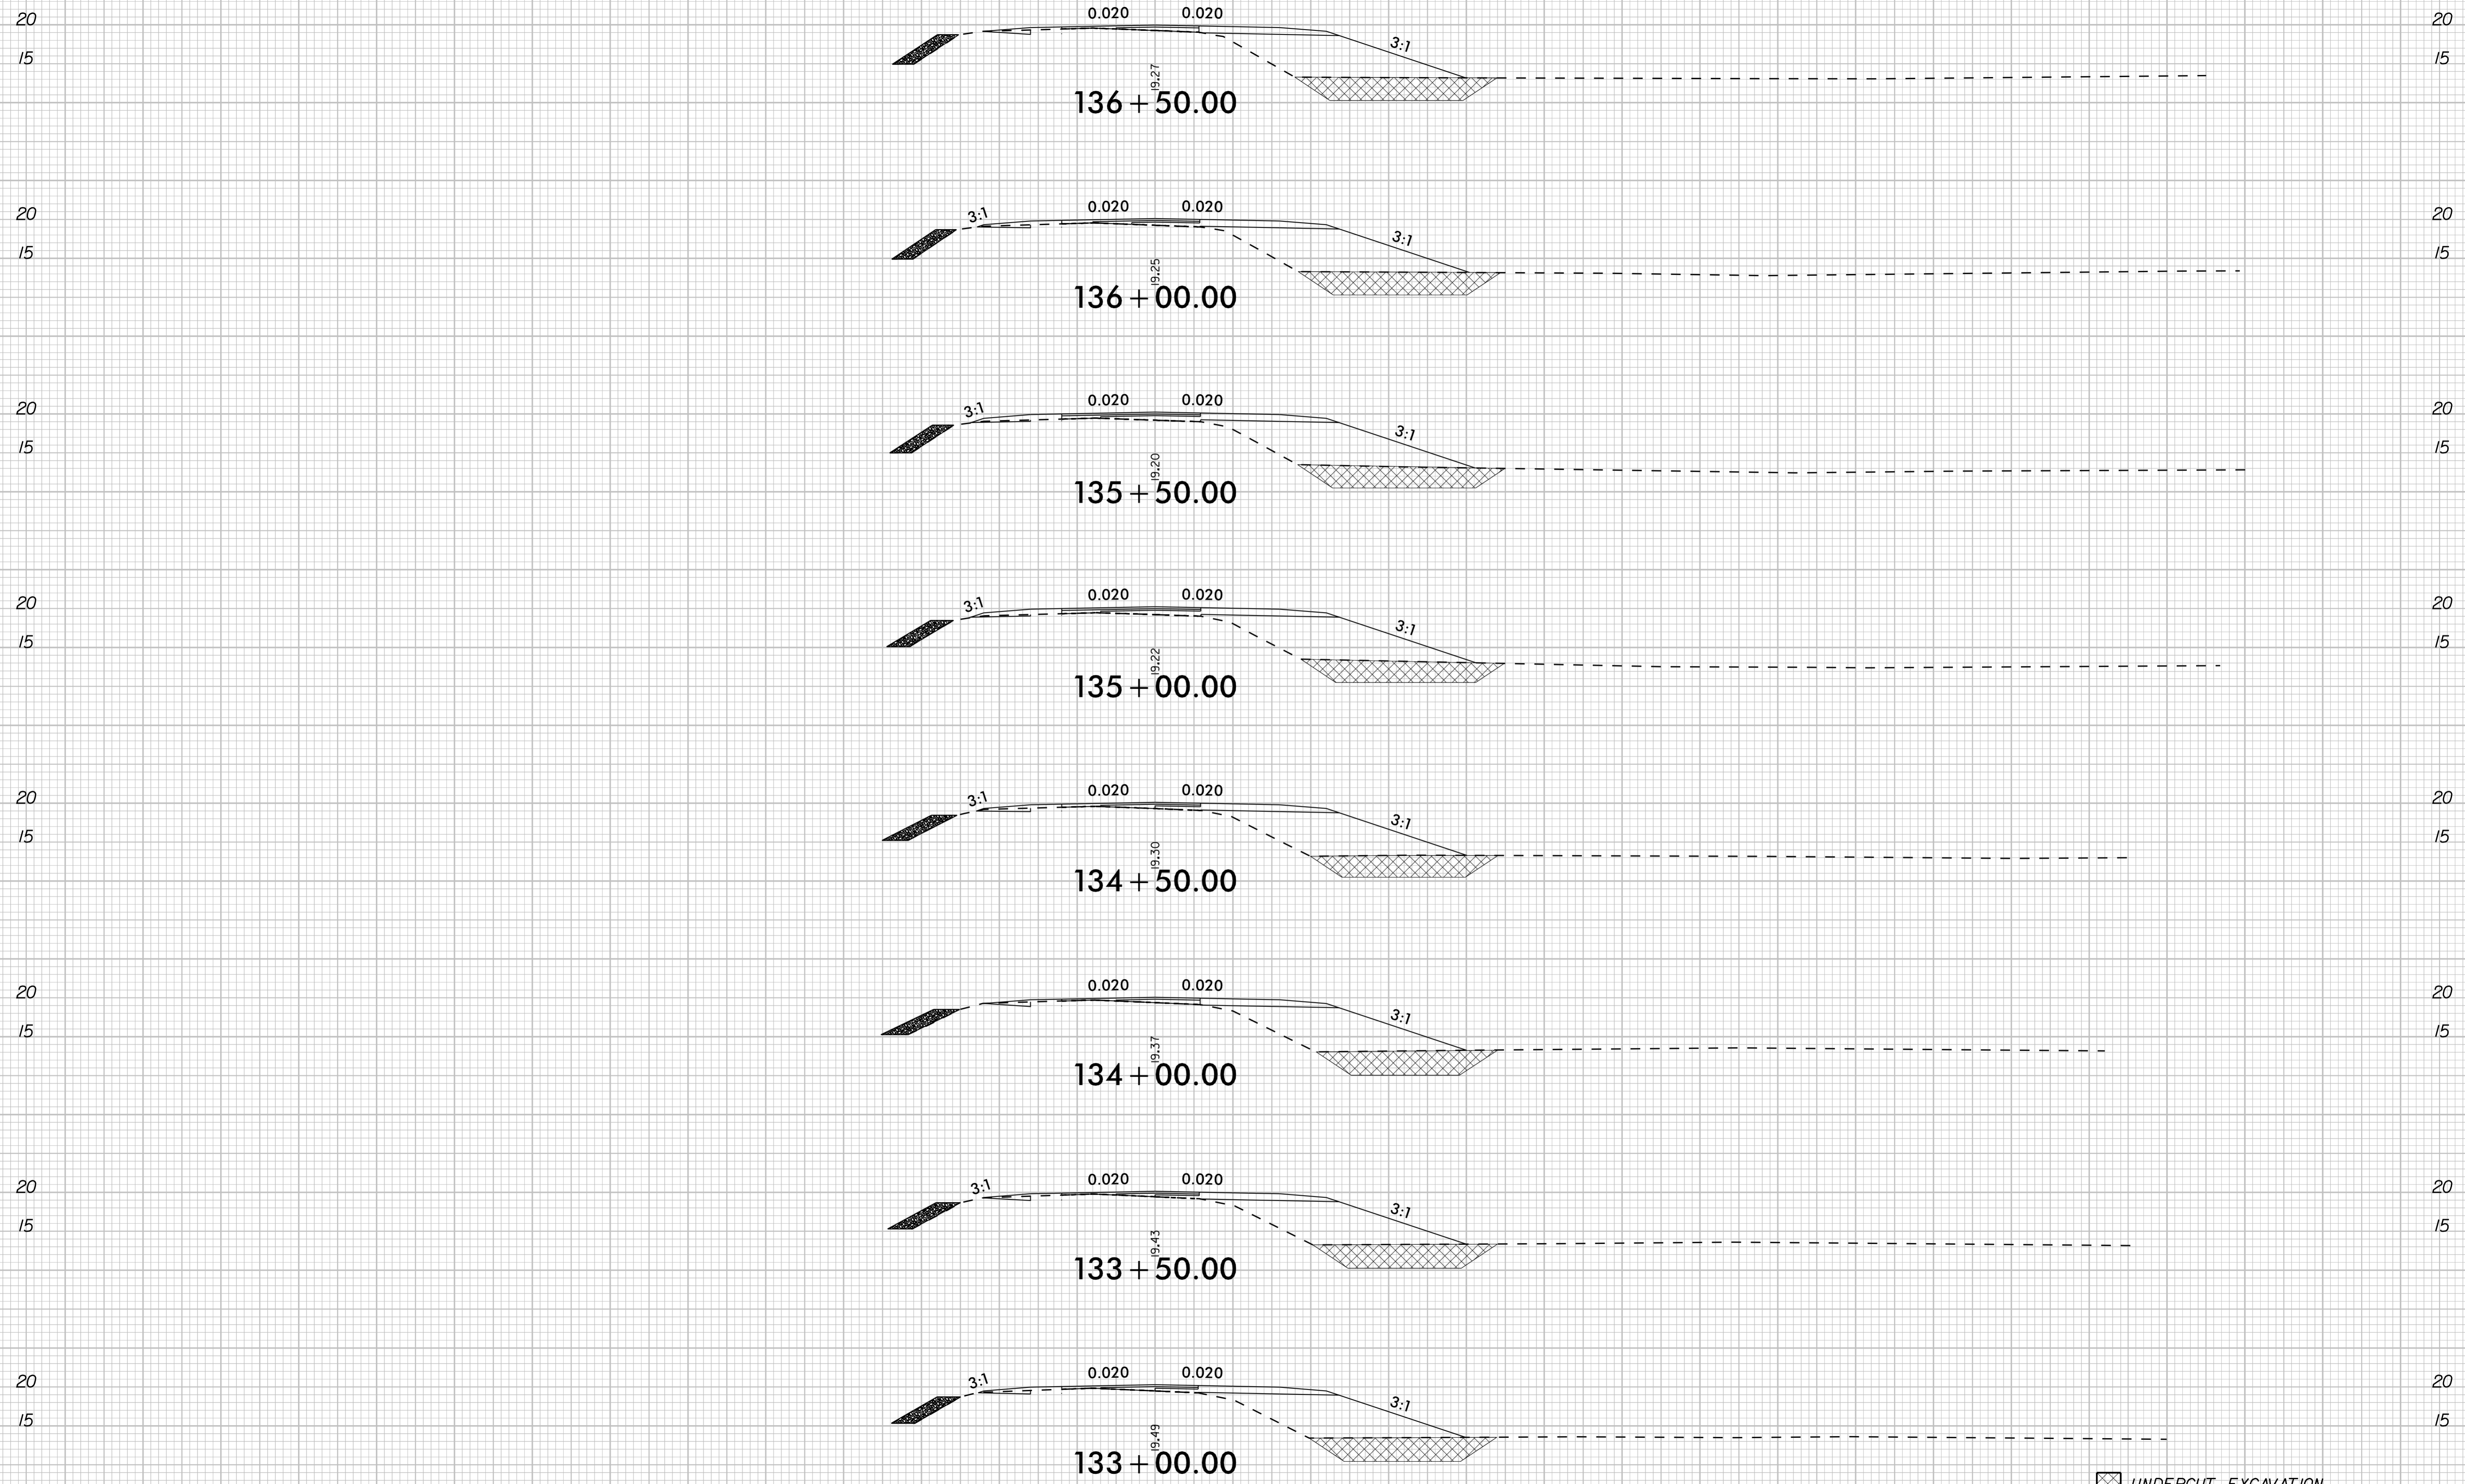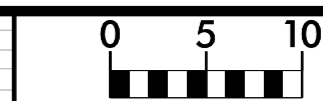

UNDERCUT EXCAVATION


-L- US-158

8/23/99

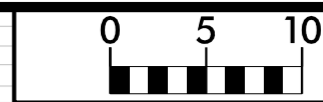

PROJ. REFERENCE NO.
R-5808

SHEET NO.
X-31

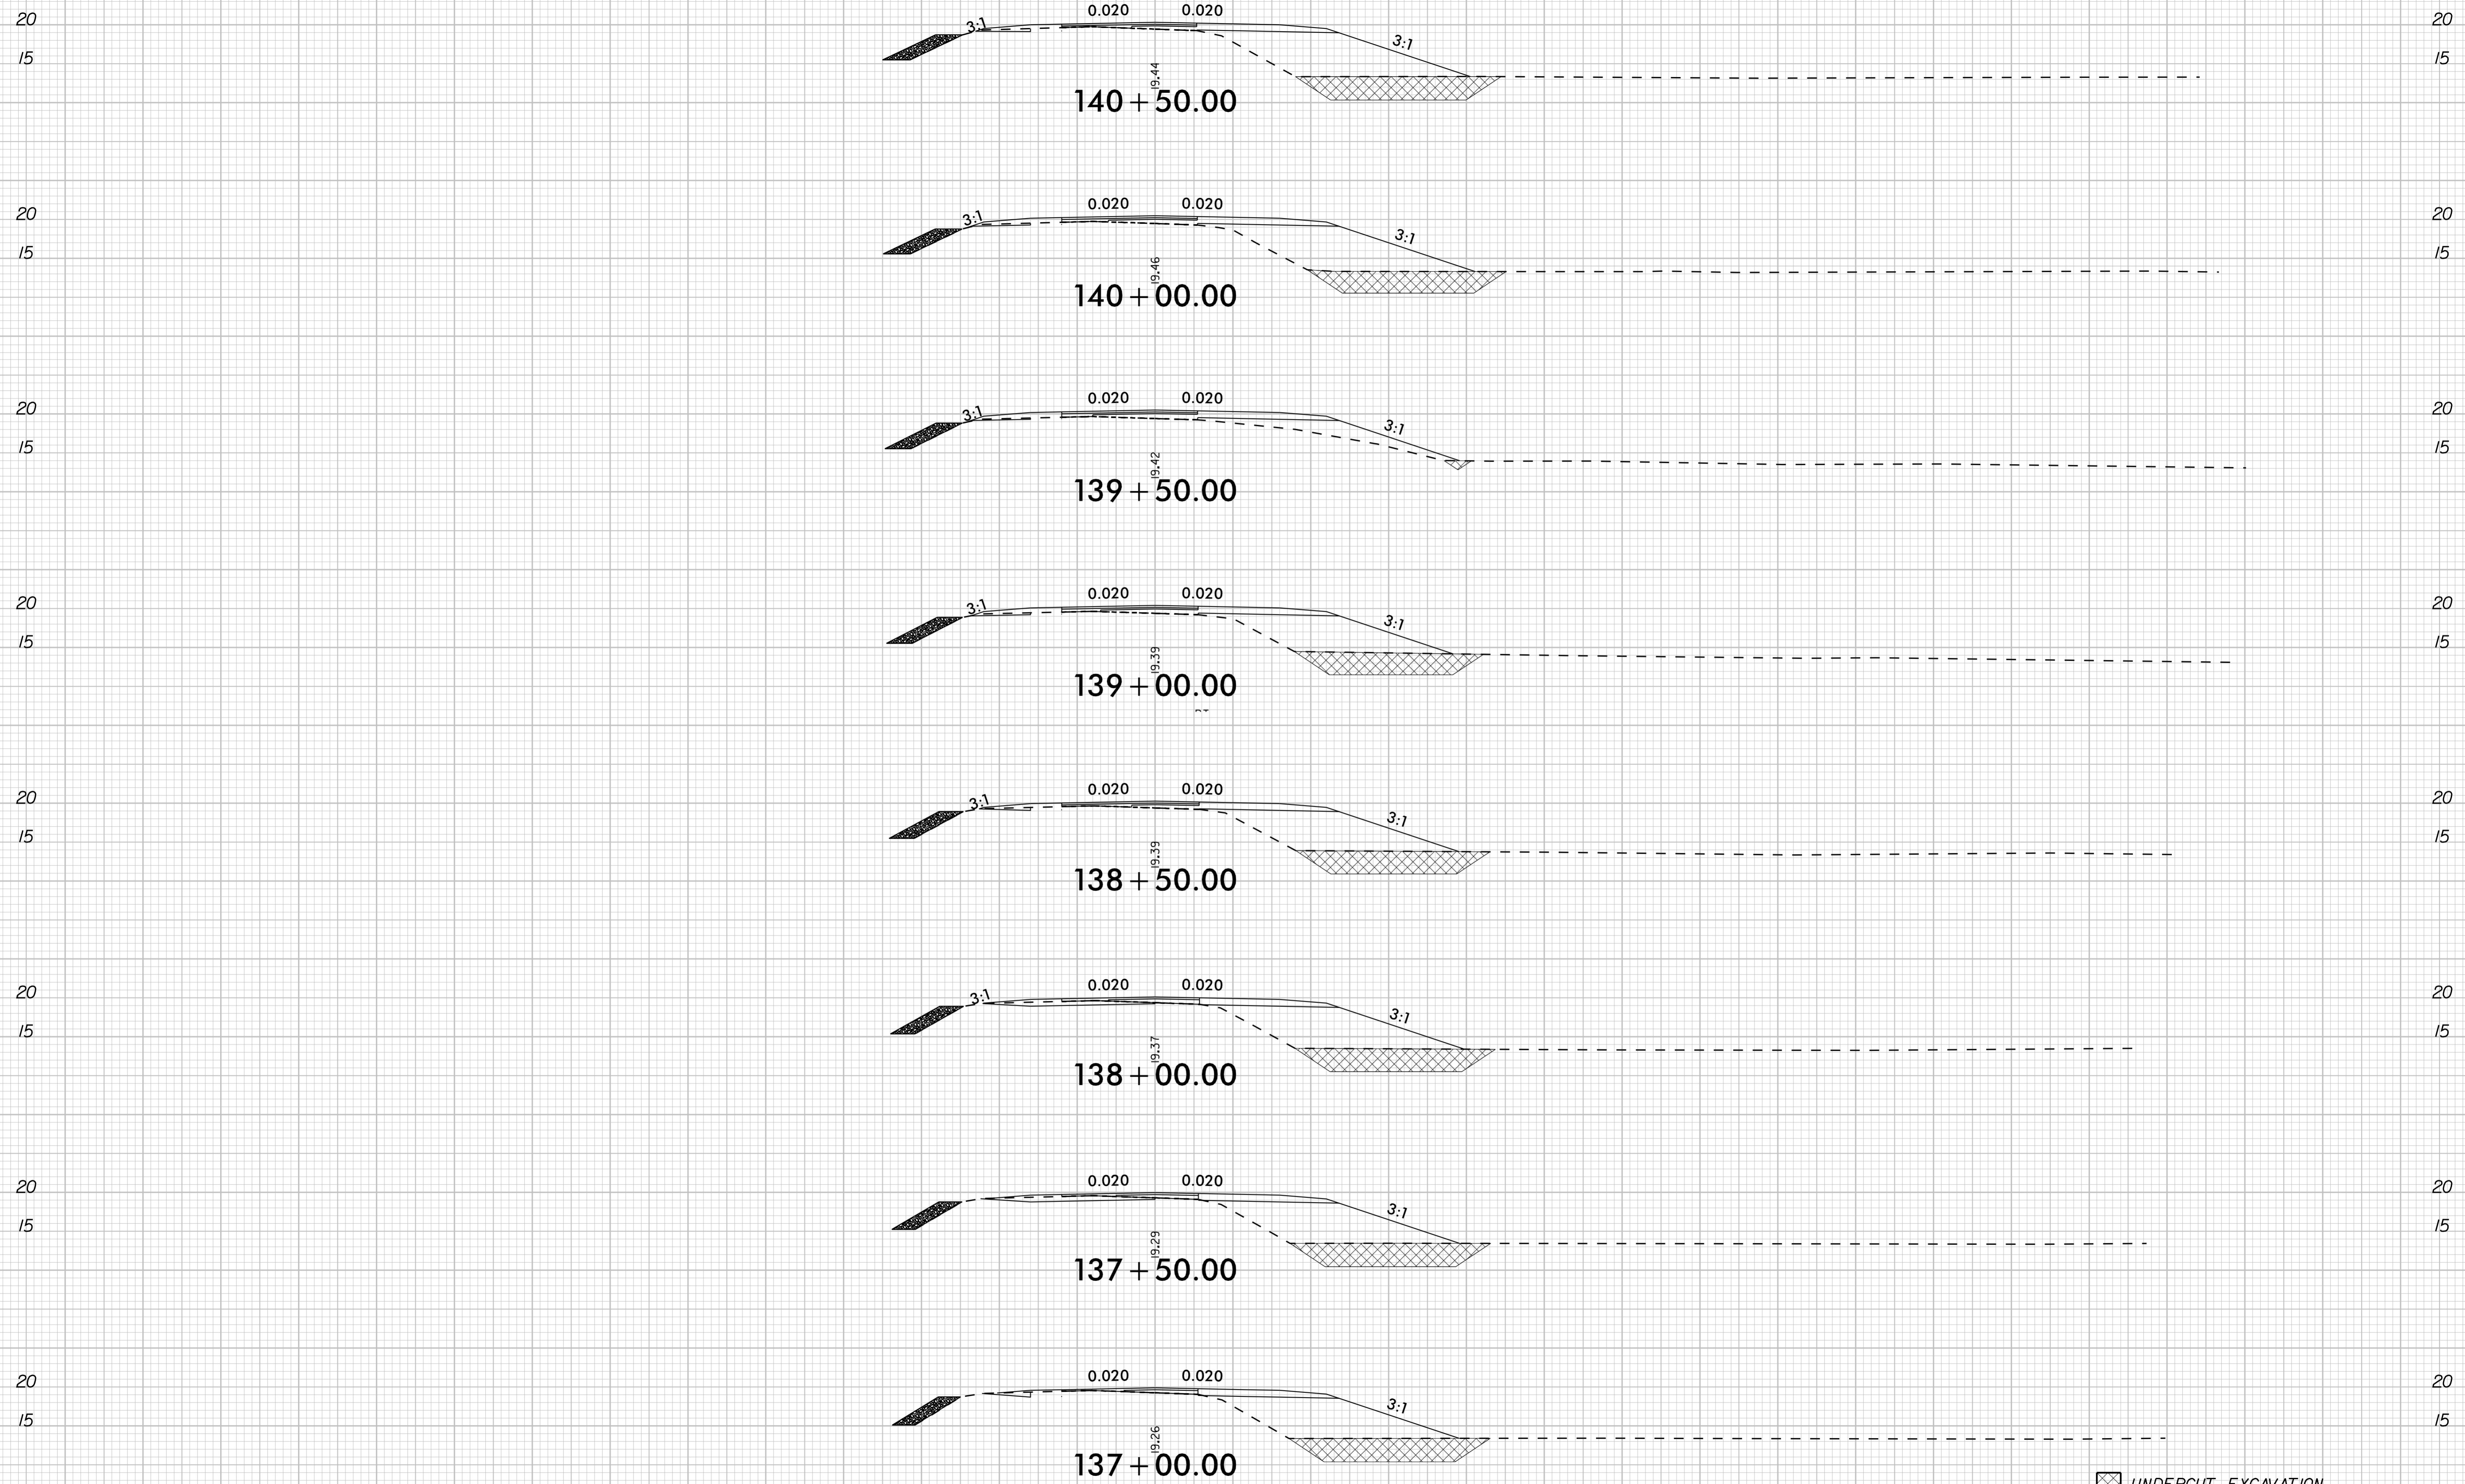

UNDERCUT EXCAVATION

-L- US-158

10/1/2024

140 130 120 110 100 90 80 70 60 50 40 30 20 10 0 10 20 30 40 50 60 70 80 90 100 110 120 130 140