



8/23/99

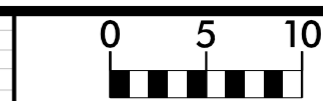

PROJ. REFERENCE NO.  
R-5808

SHEET NO.  
X-32


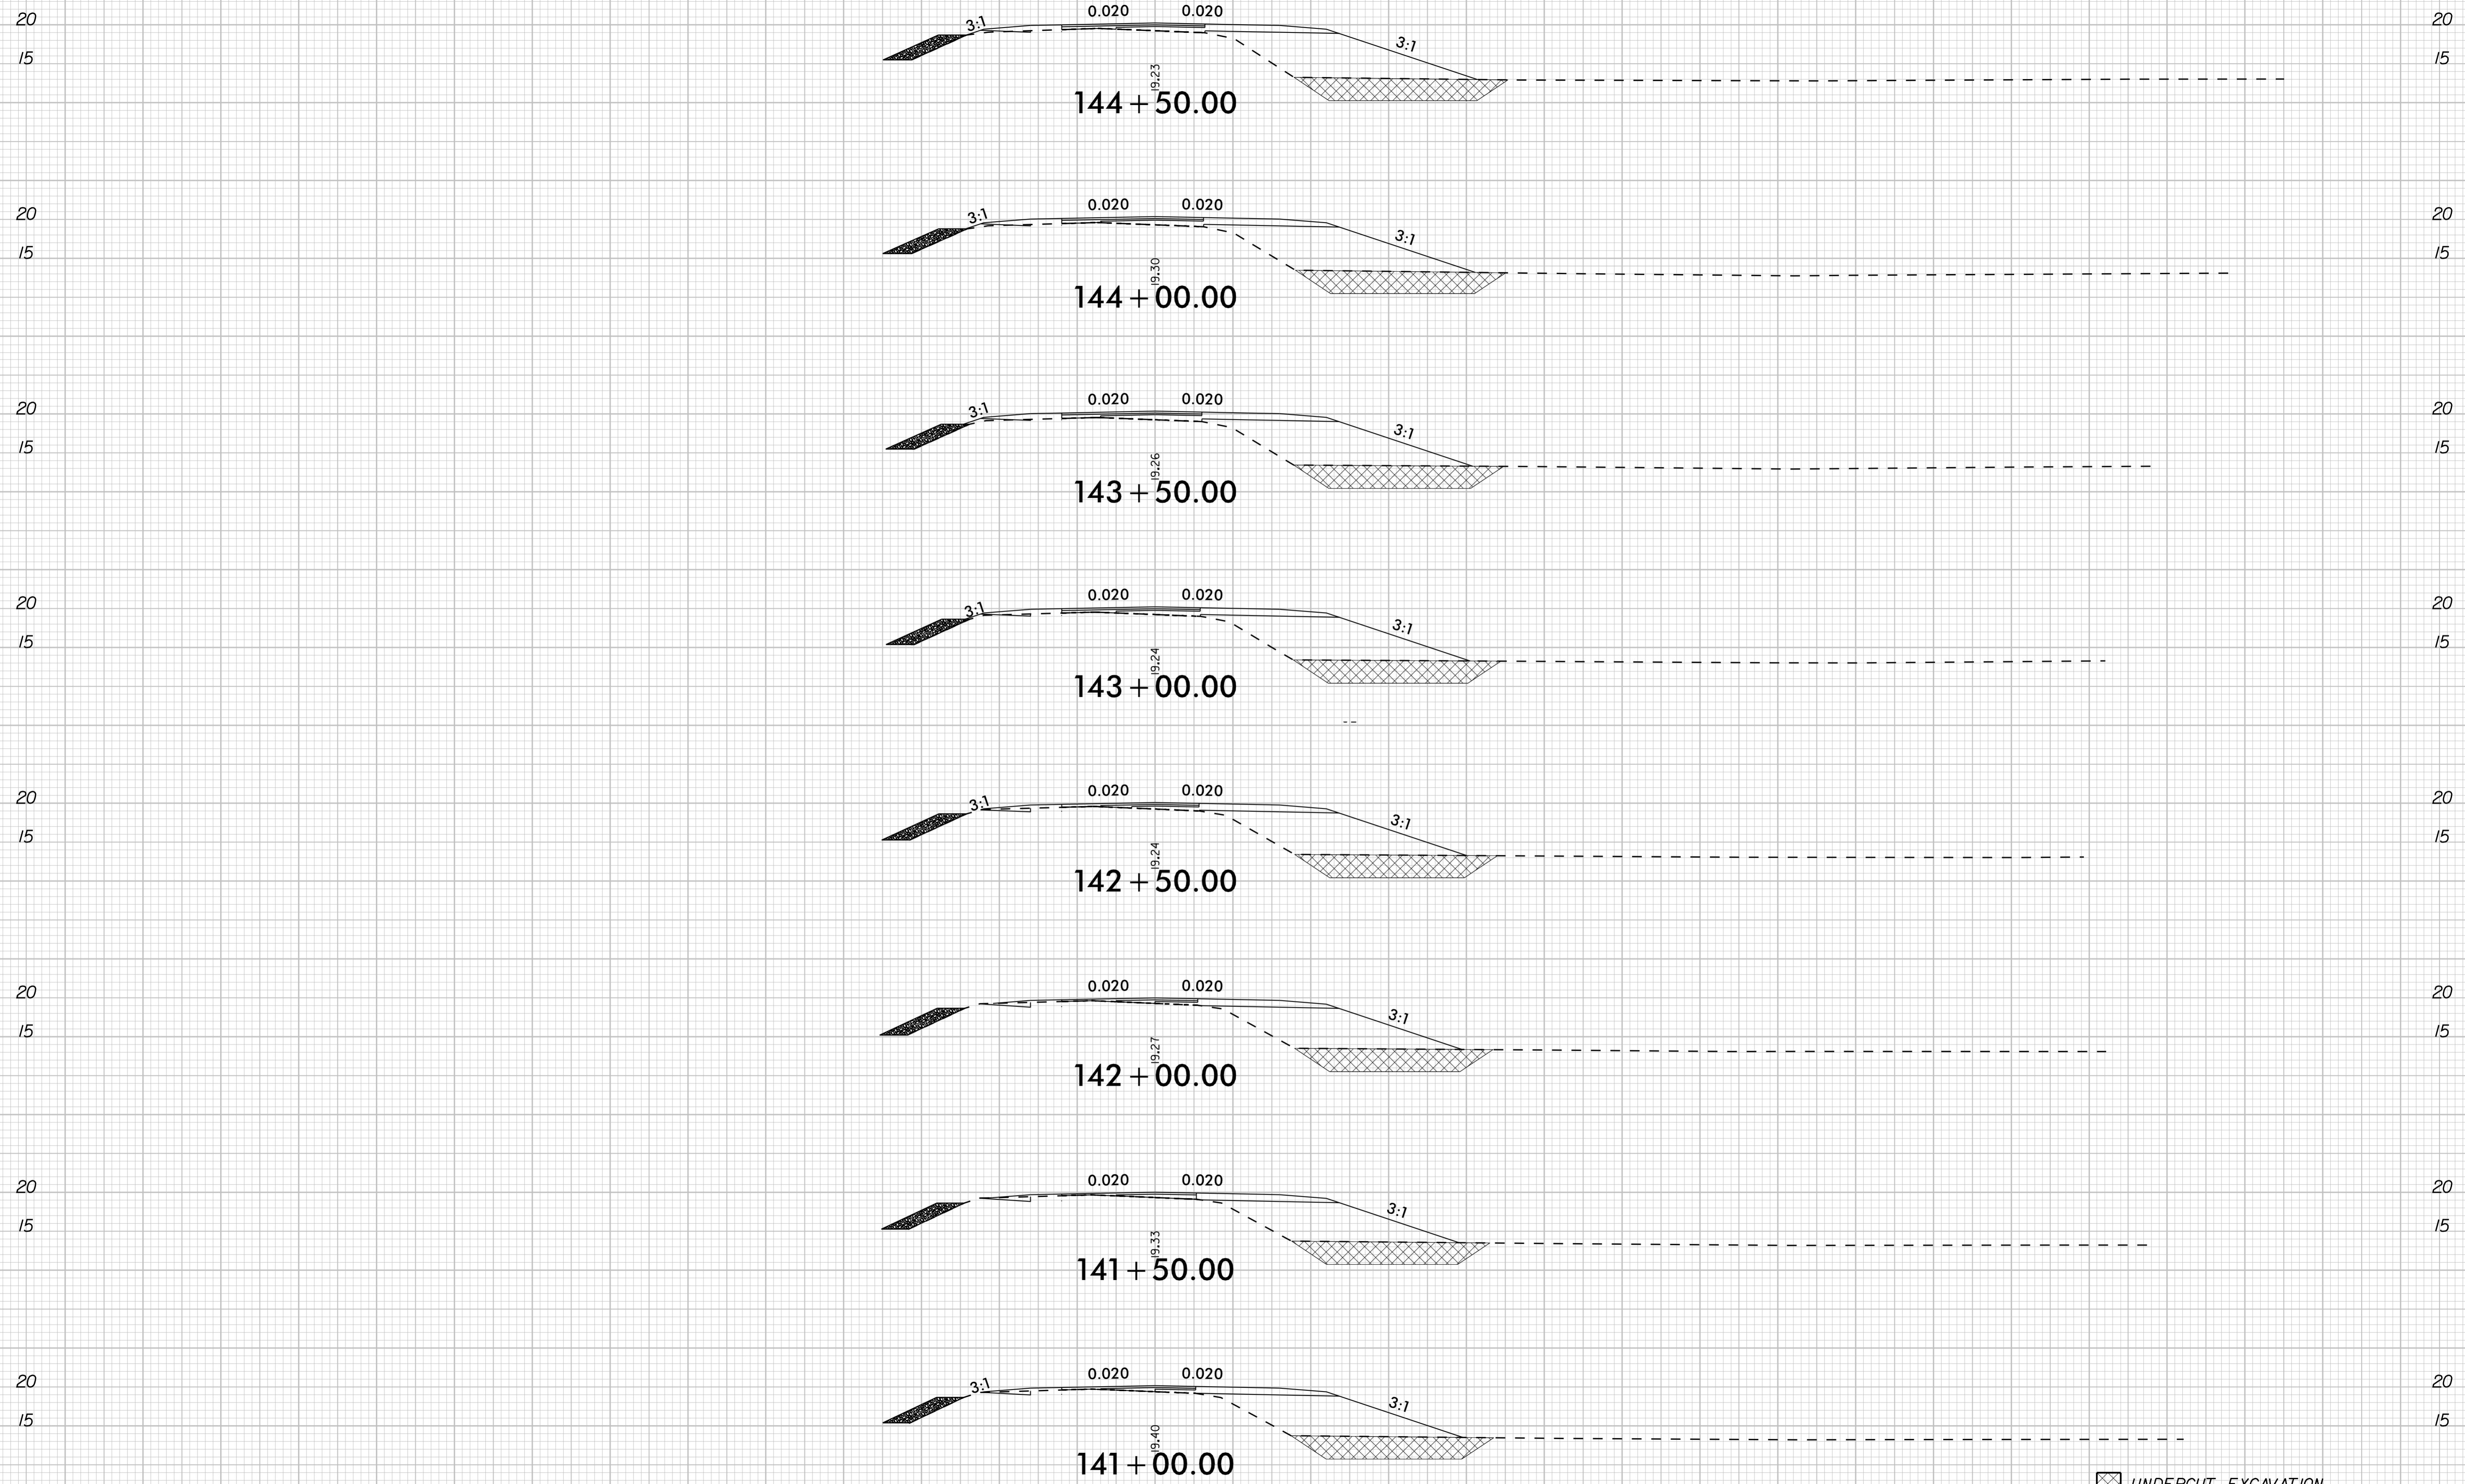


-L- US-158

UNDERCUT EXCAVATION



10/1/2024

140 130 120 110 100 90 80 70 60 50 40 30 20 10 0 10 20 30 40 50 60 70 80 90 100 110 120 130 140

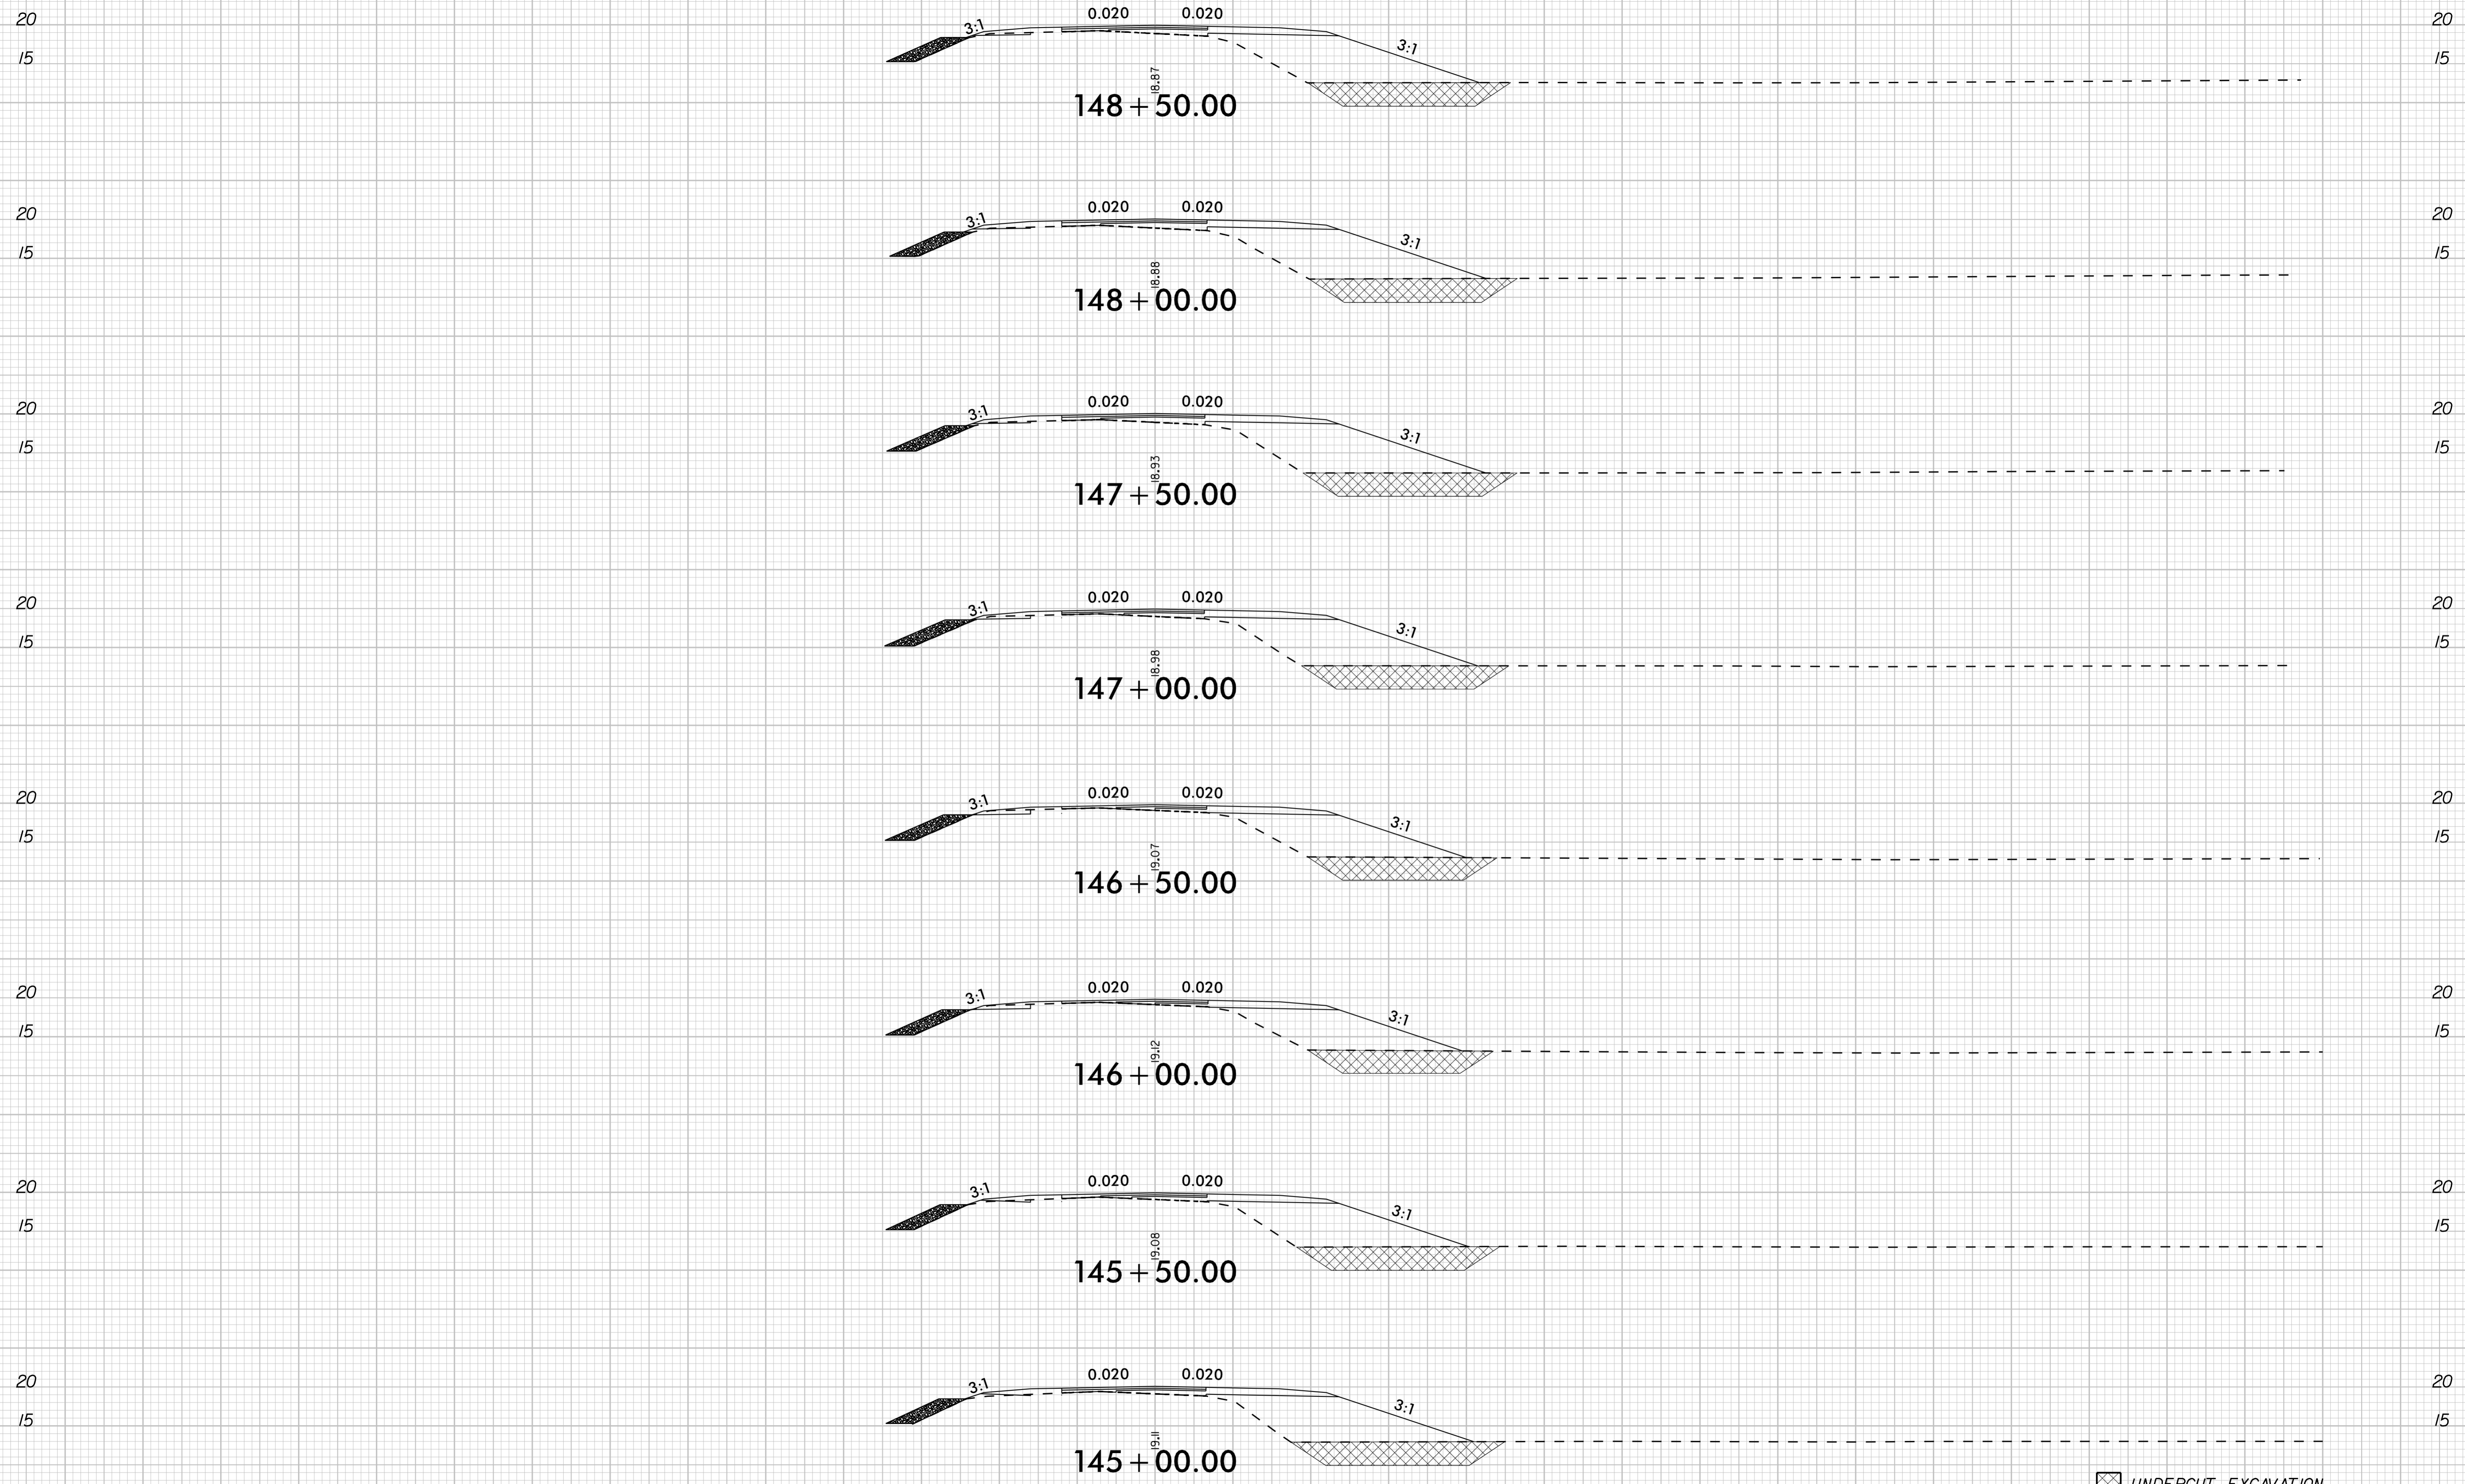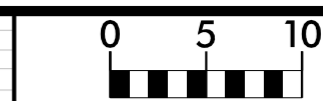

UNDERCUT EXCAVATION


-L- US-158

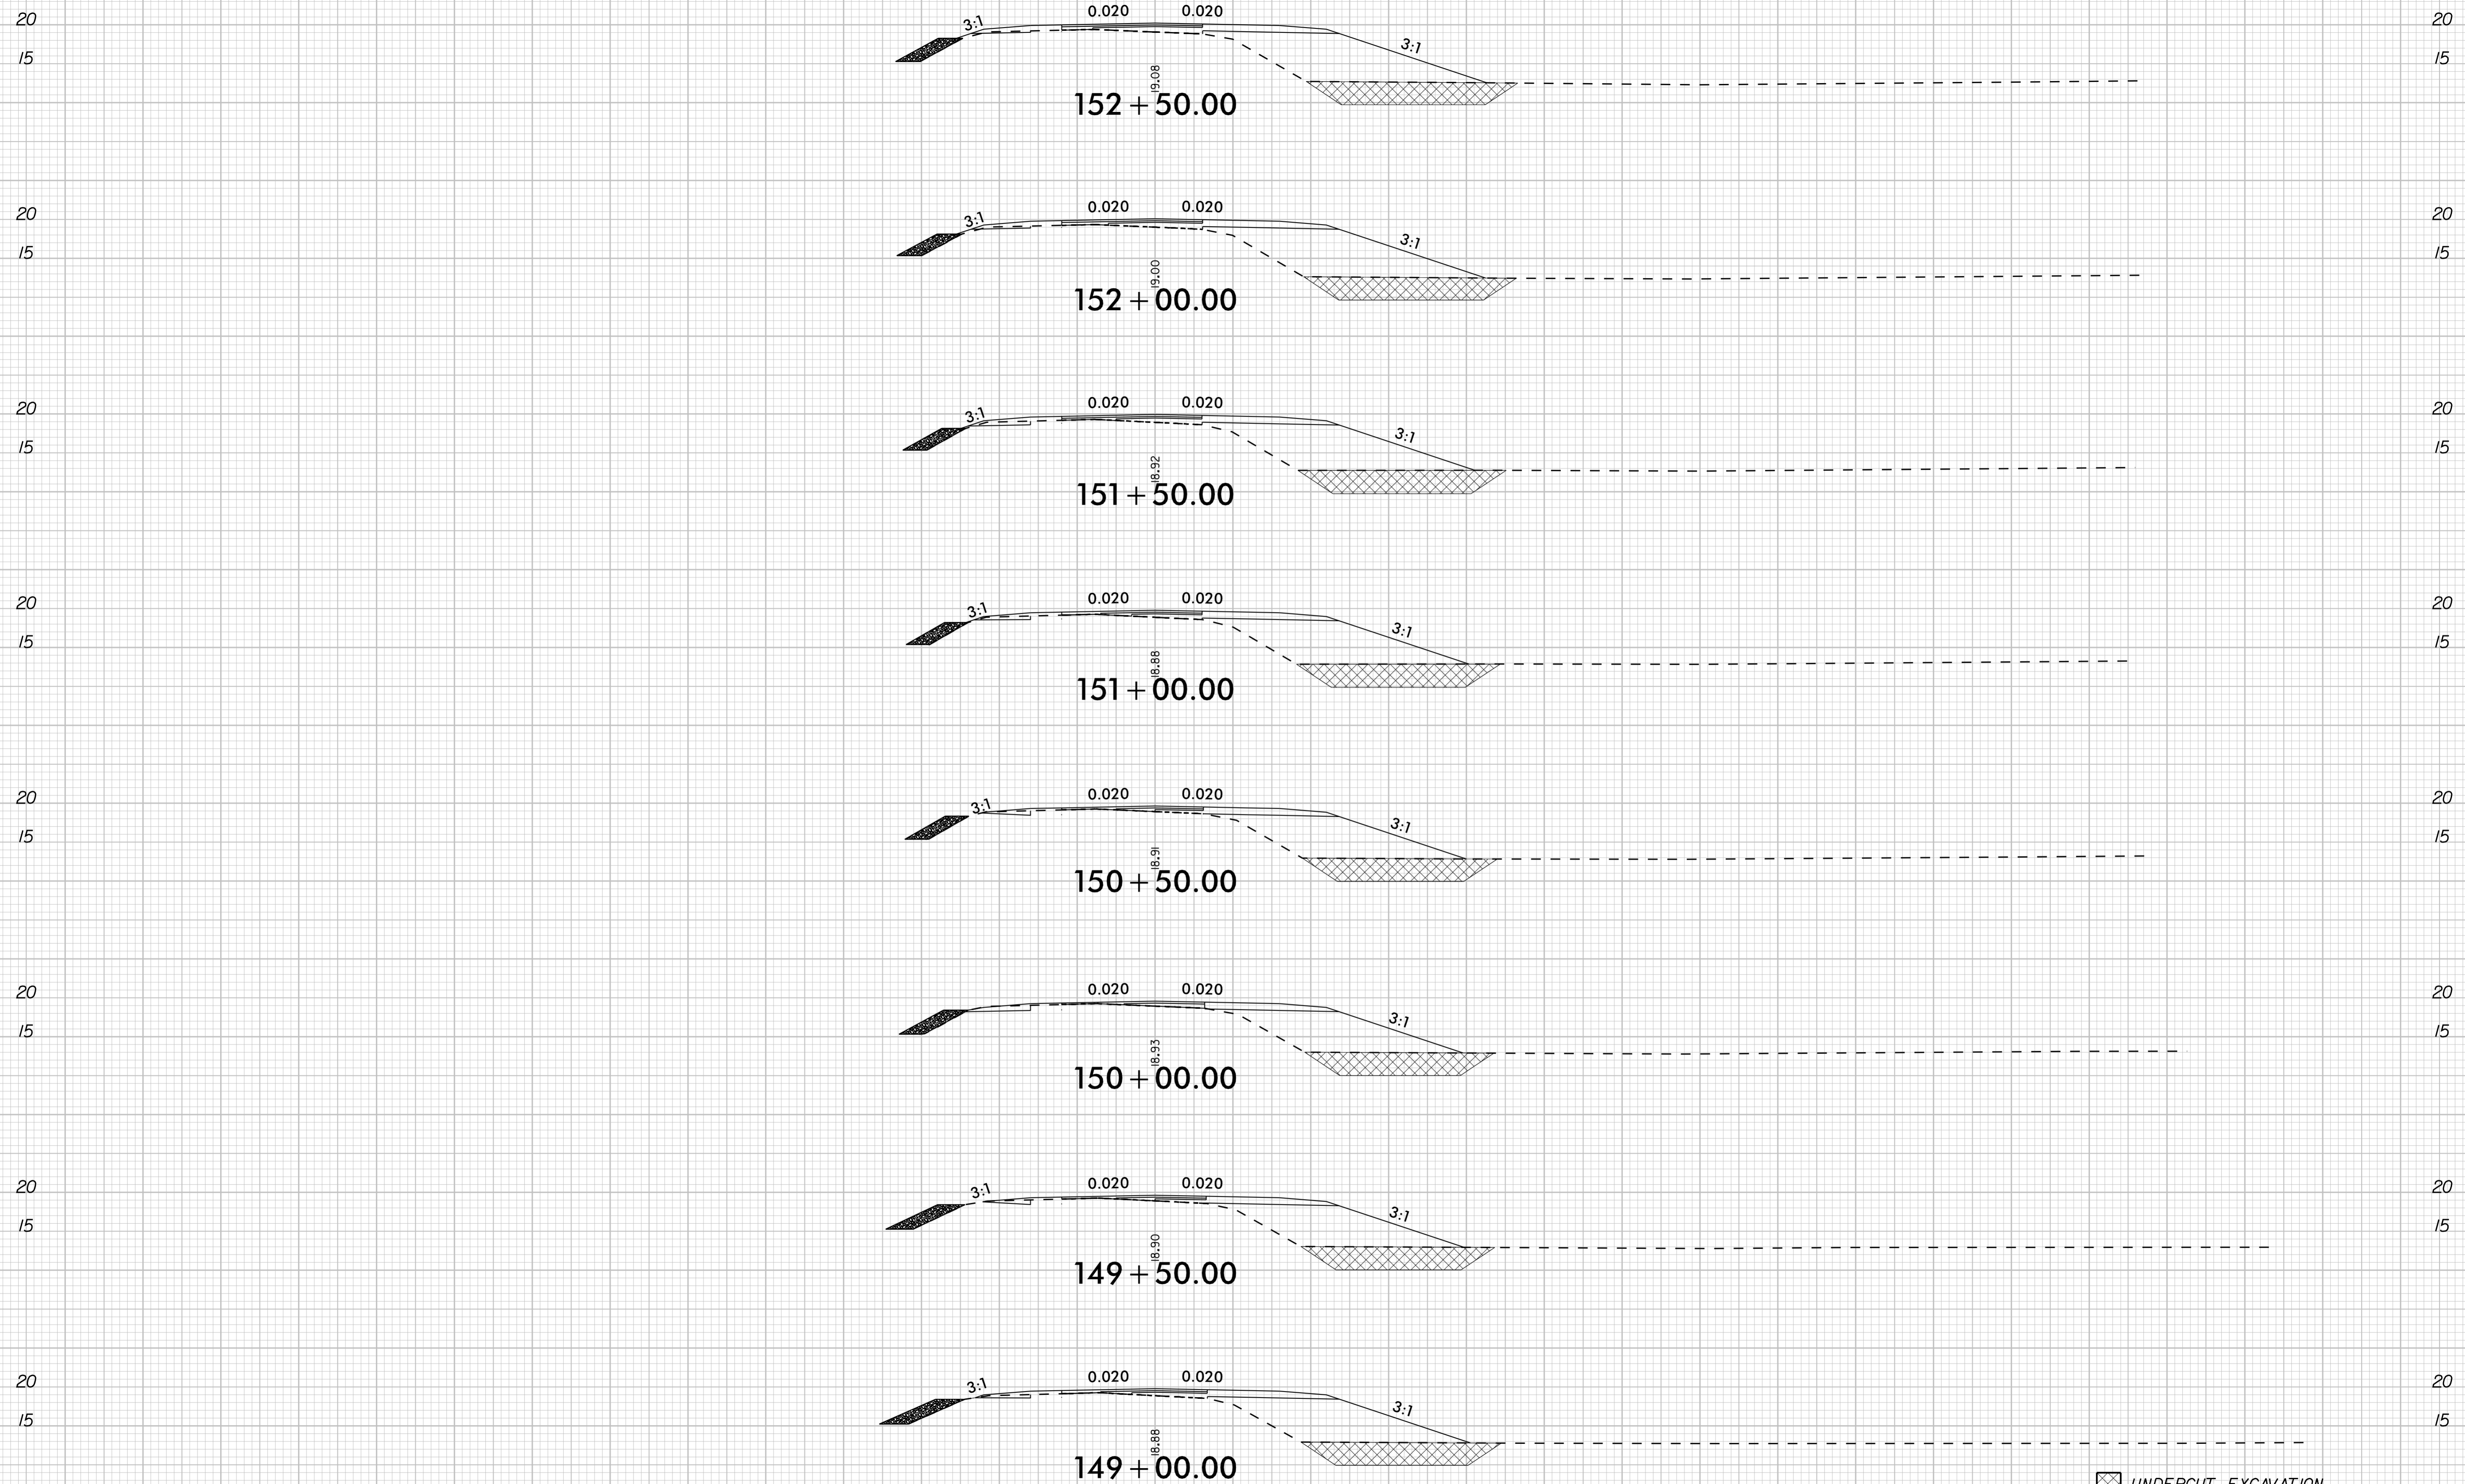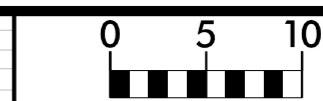

-L- US-158


UNDERCUT EXCAVATION

8/23/99

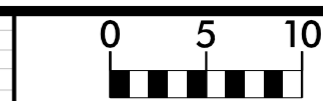

PROJ. REFERENCE NO.  
R-5808

SHEET NO.  
X-35

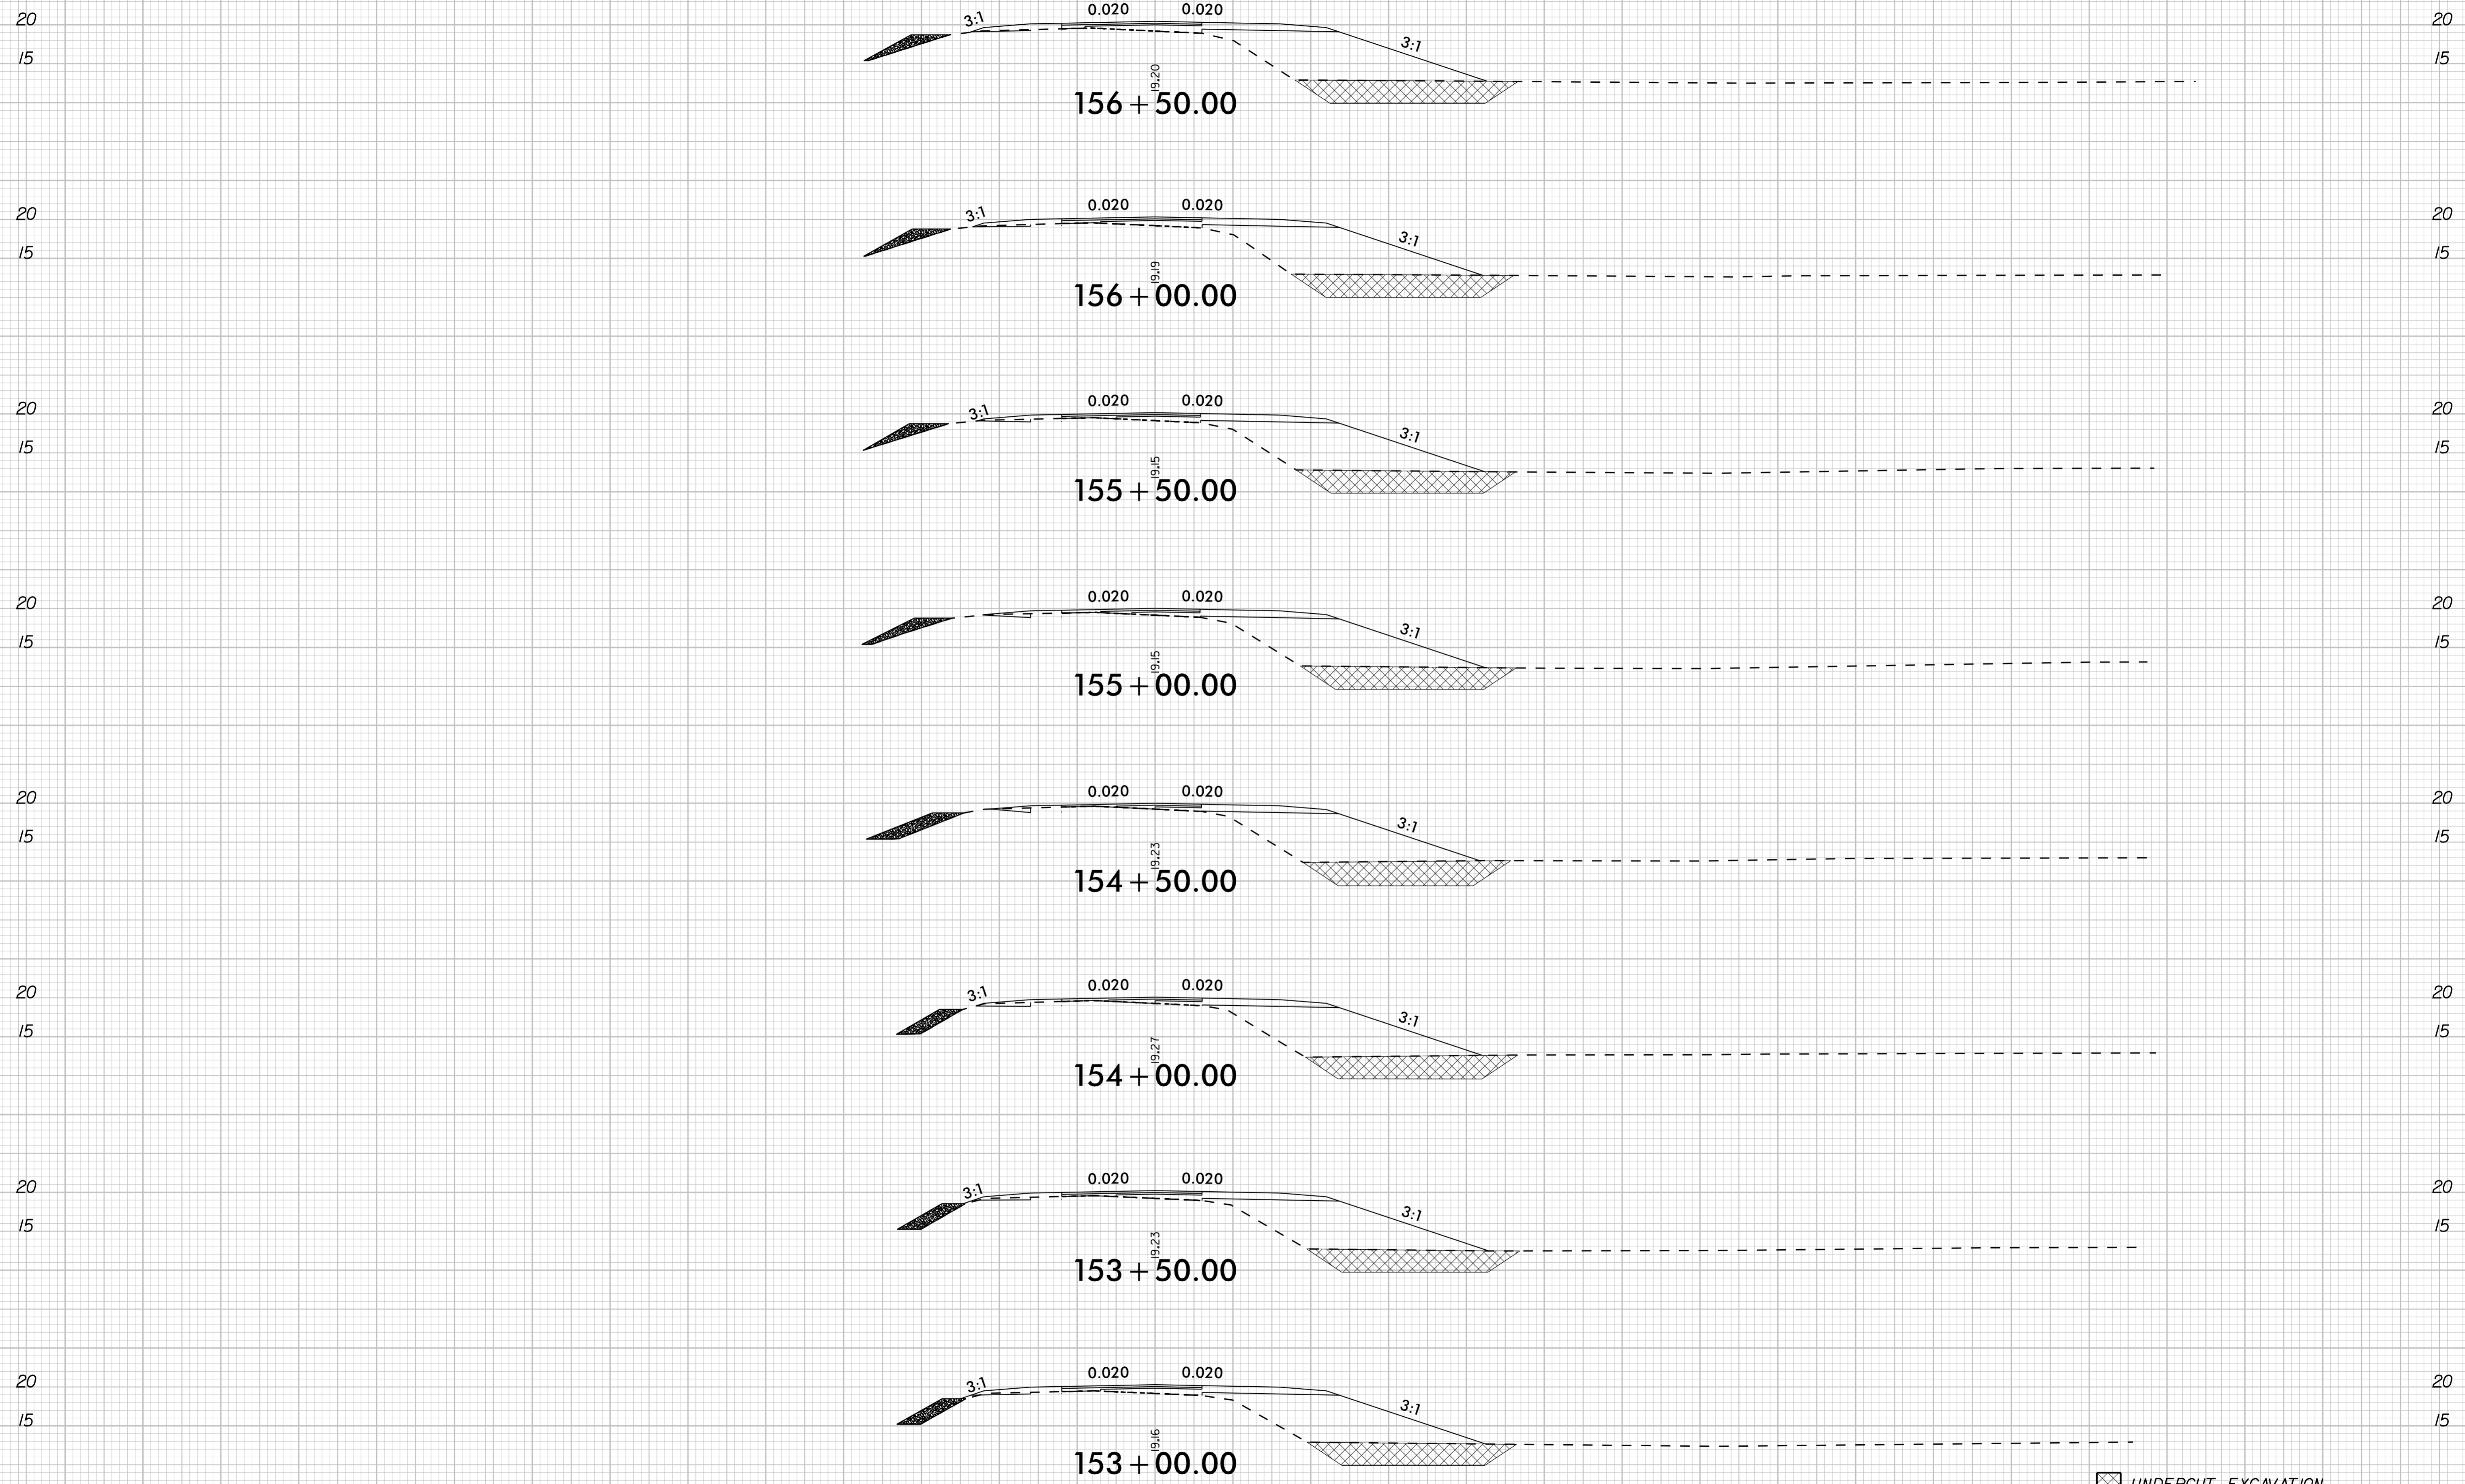


UNDERCUT EXCAVATION

-L- US-158


140 130 120 110 100 90 80 70 60 50 40 30 20 10 0 10 20 30 40 50 60 70 80 90 100 110 120 130 140

10/1/2024

8/23/99

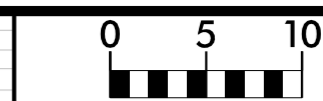

PROJ. REFERENCE NO. R-5808	SHEET NO. X-36
-------------------------------	-------------------

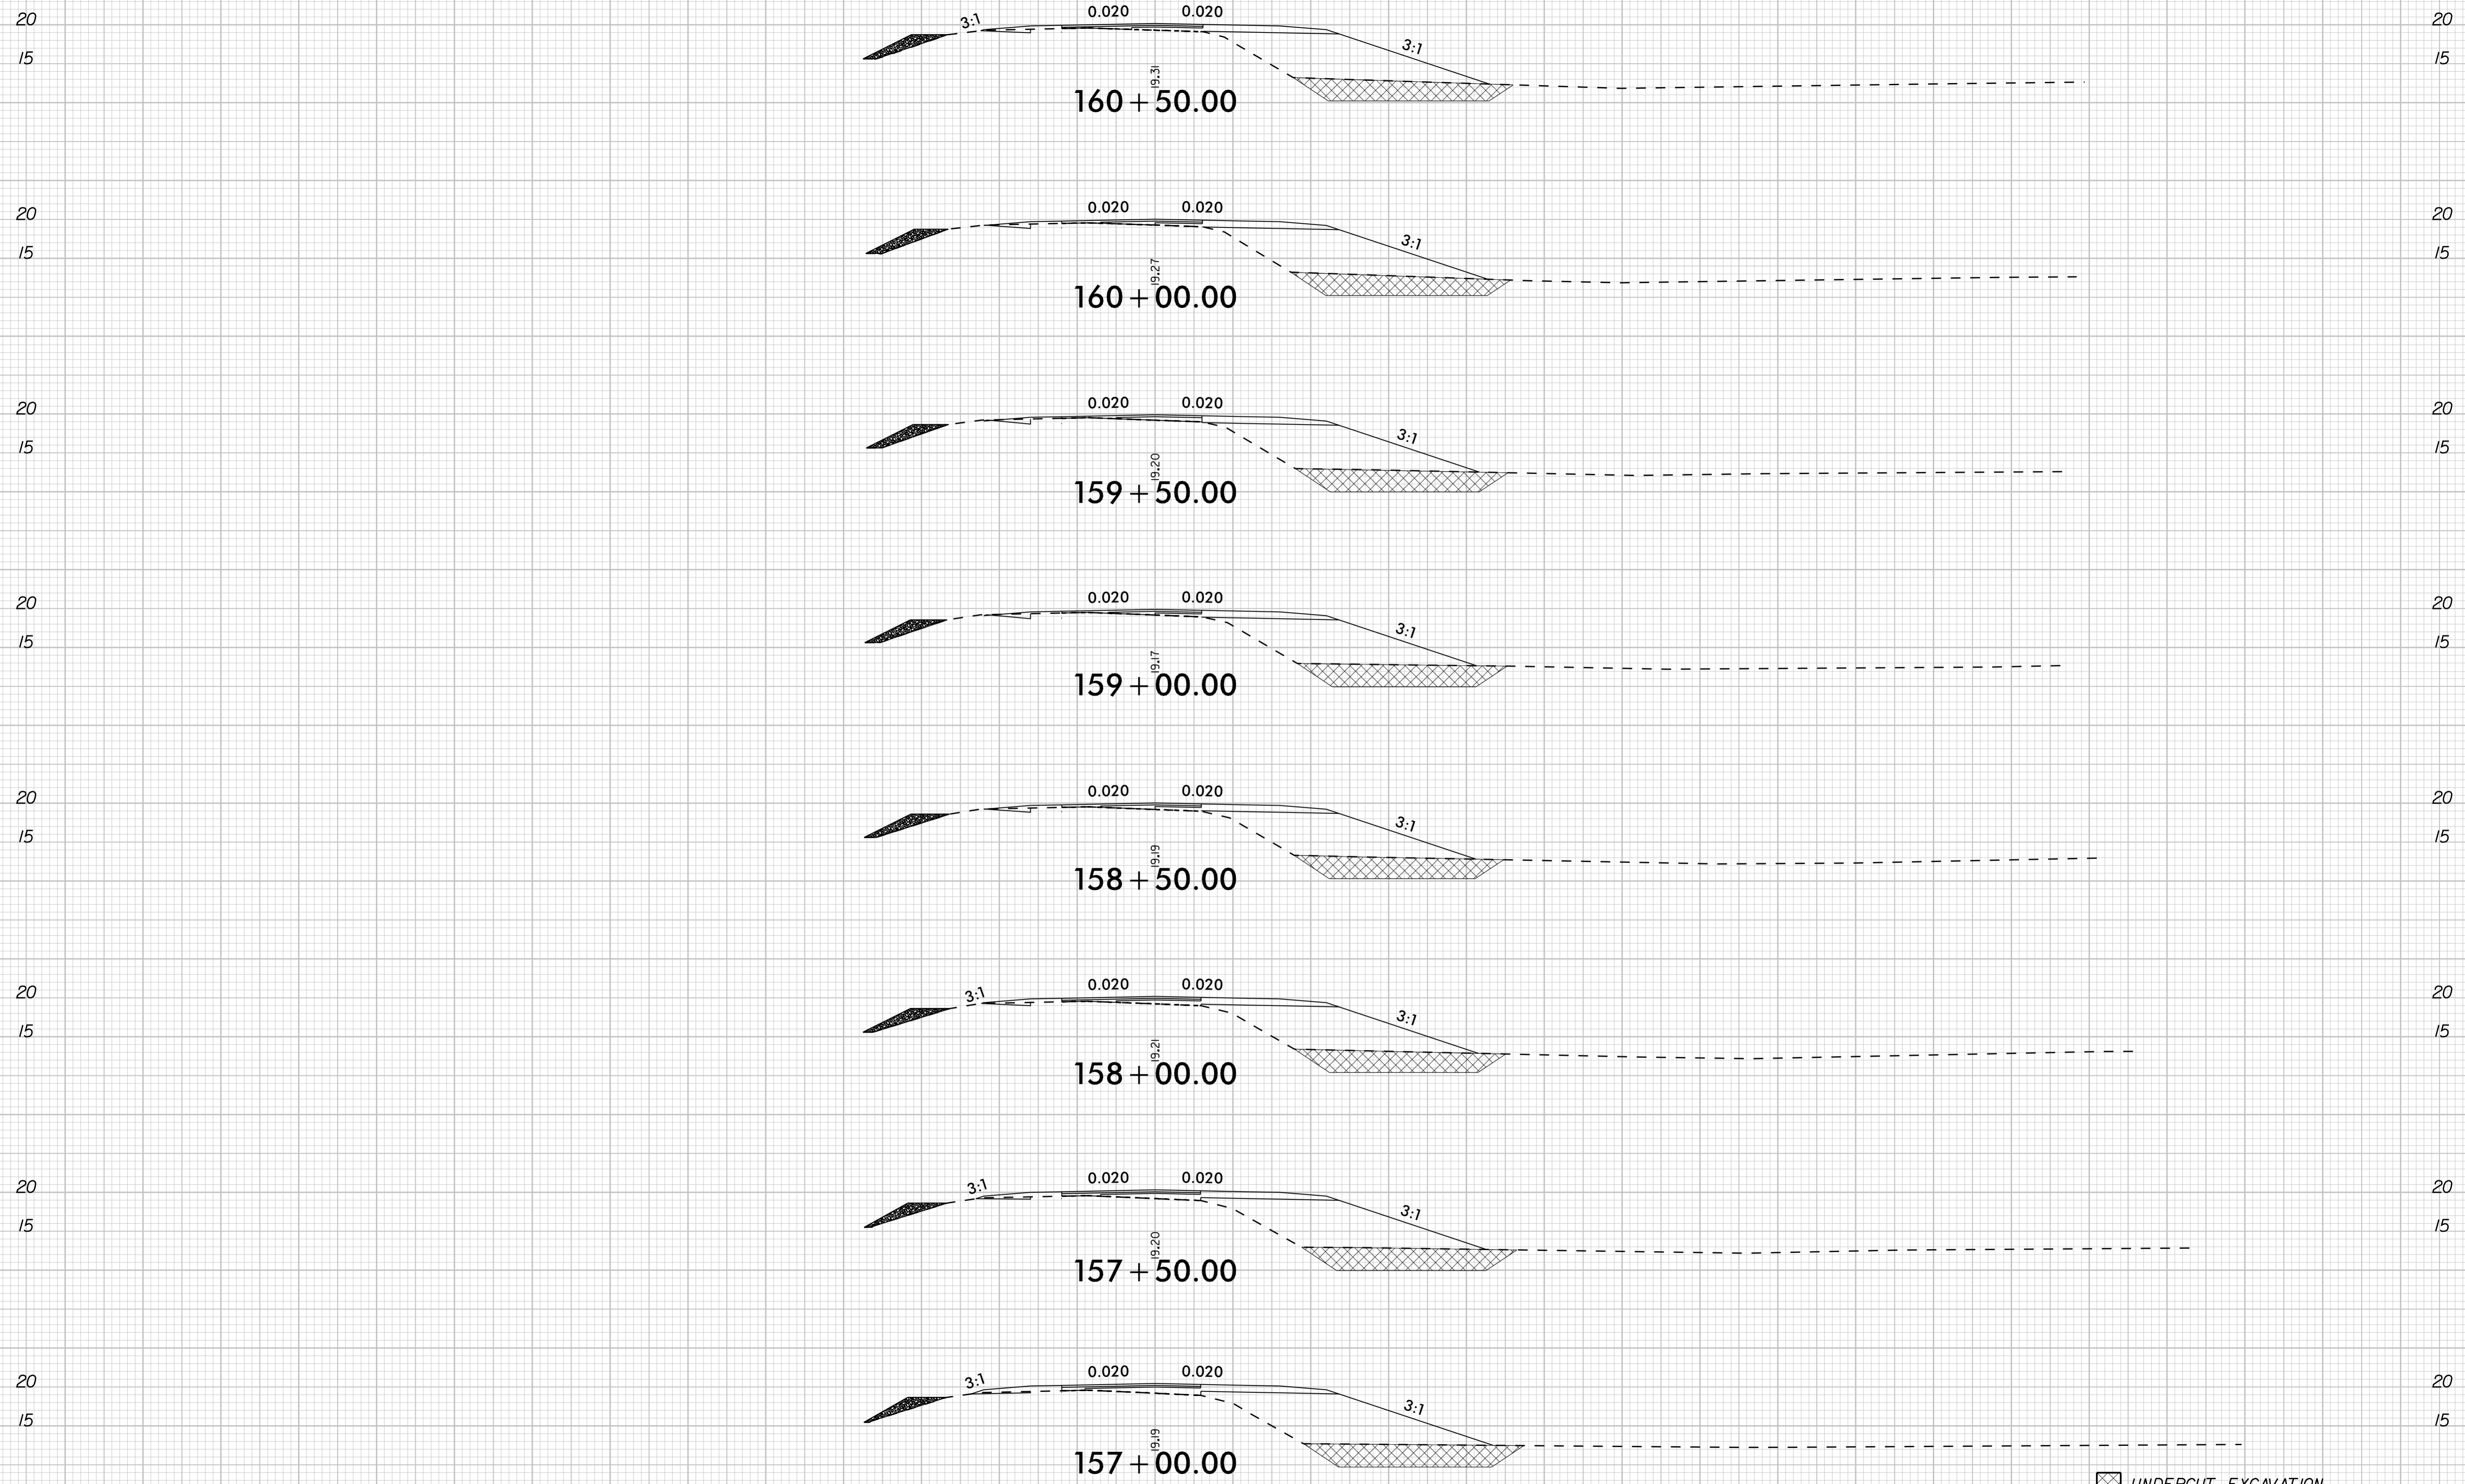


UNDERCUT EXCAVATION

-L- US-158

10/1/2024


140 130 120 110 100 90 80 70 60 50 40 30 20 10 0 10 20 30 40 50 60 70 80 90 100 110 120 130 140

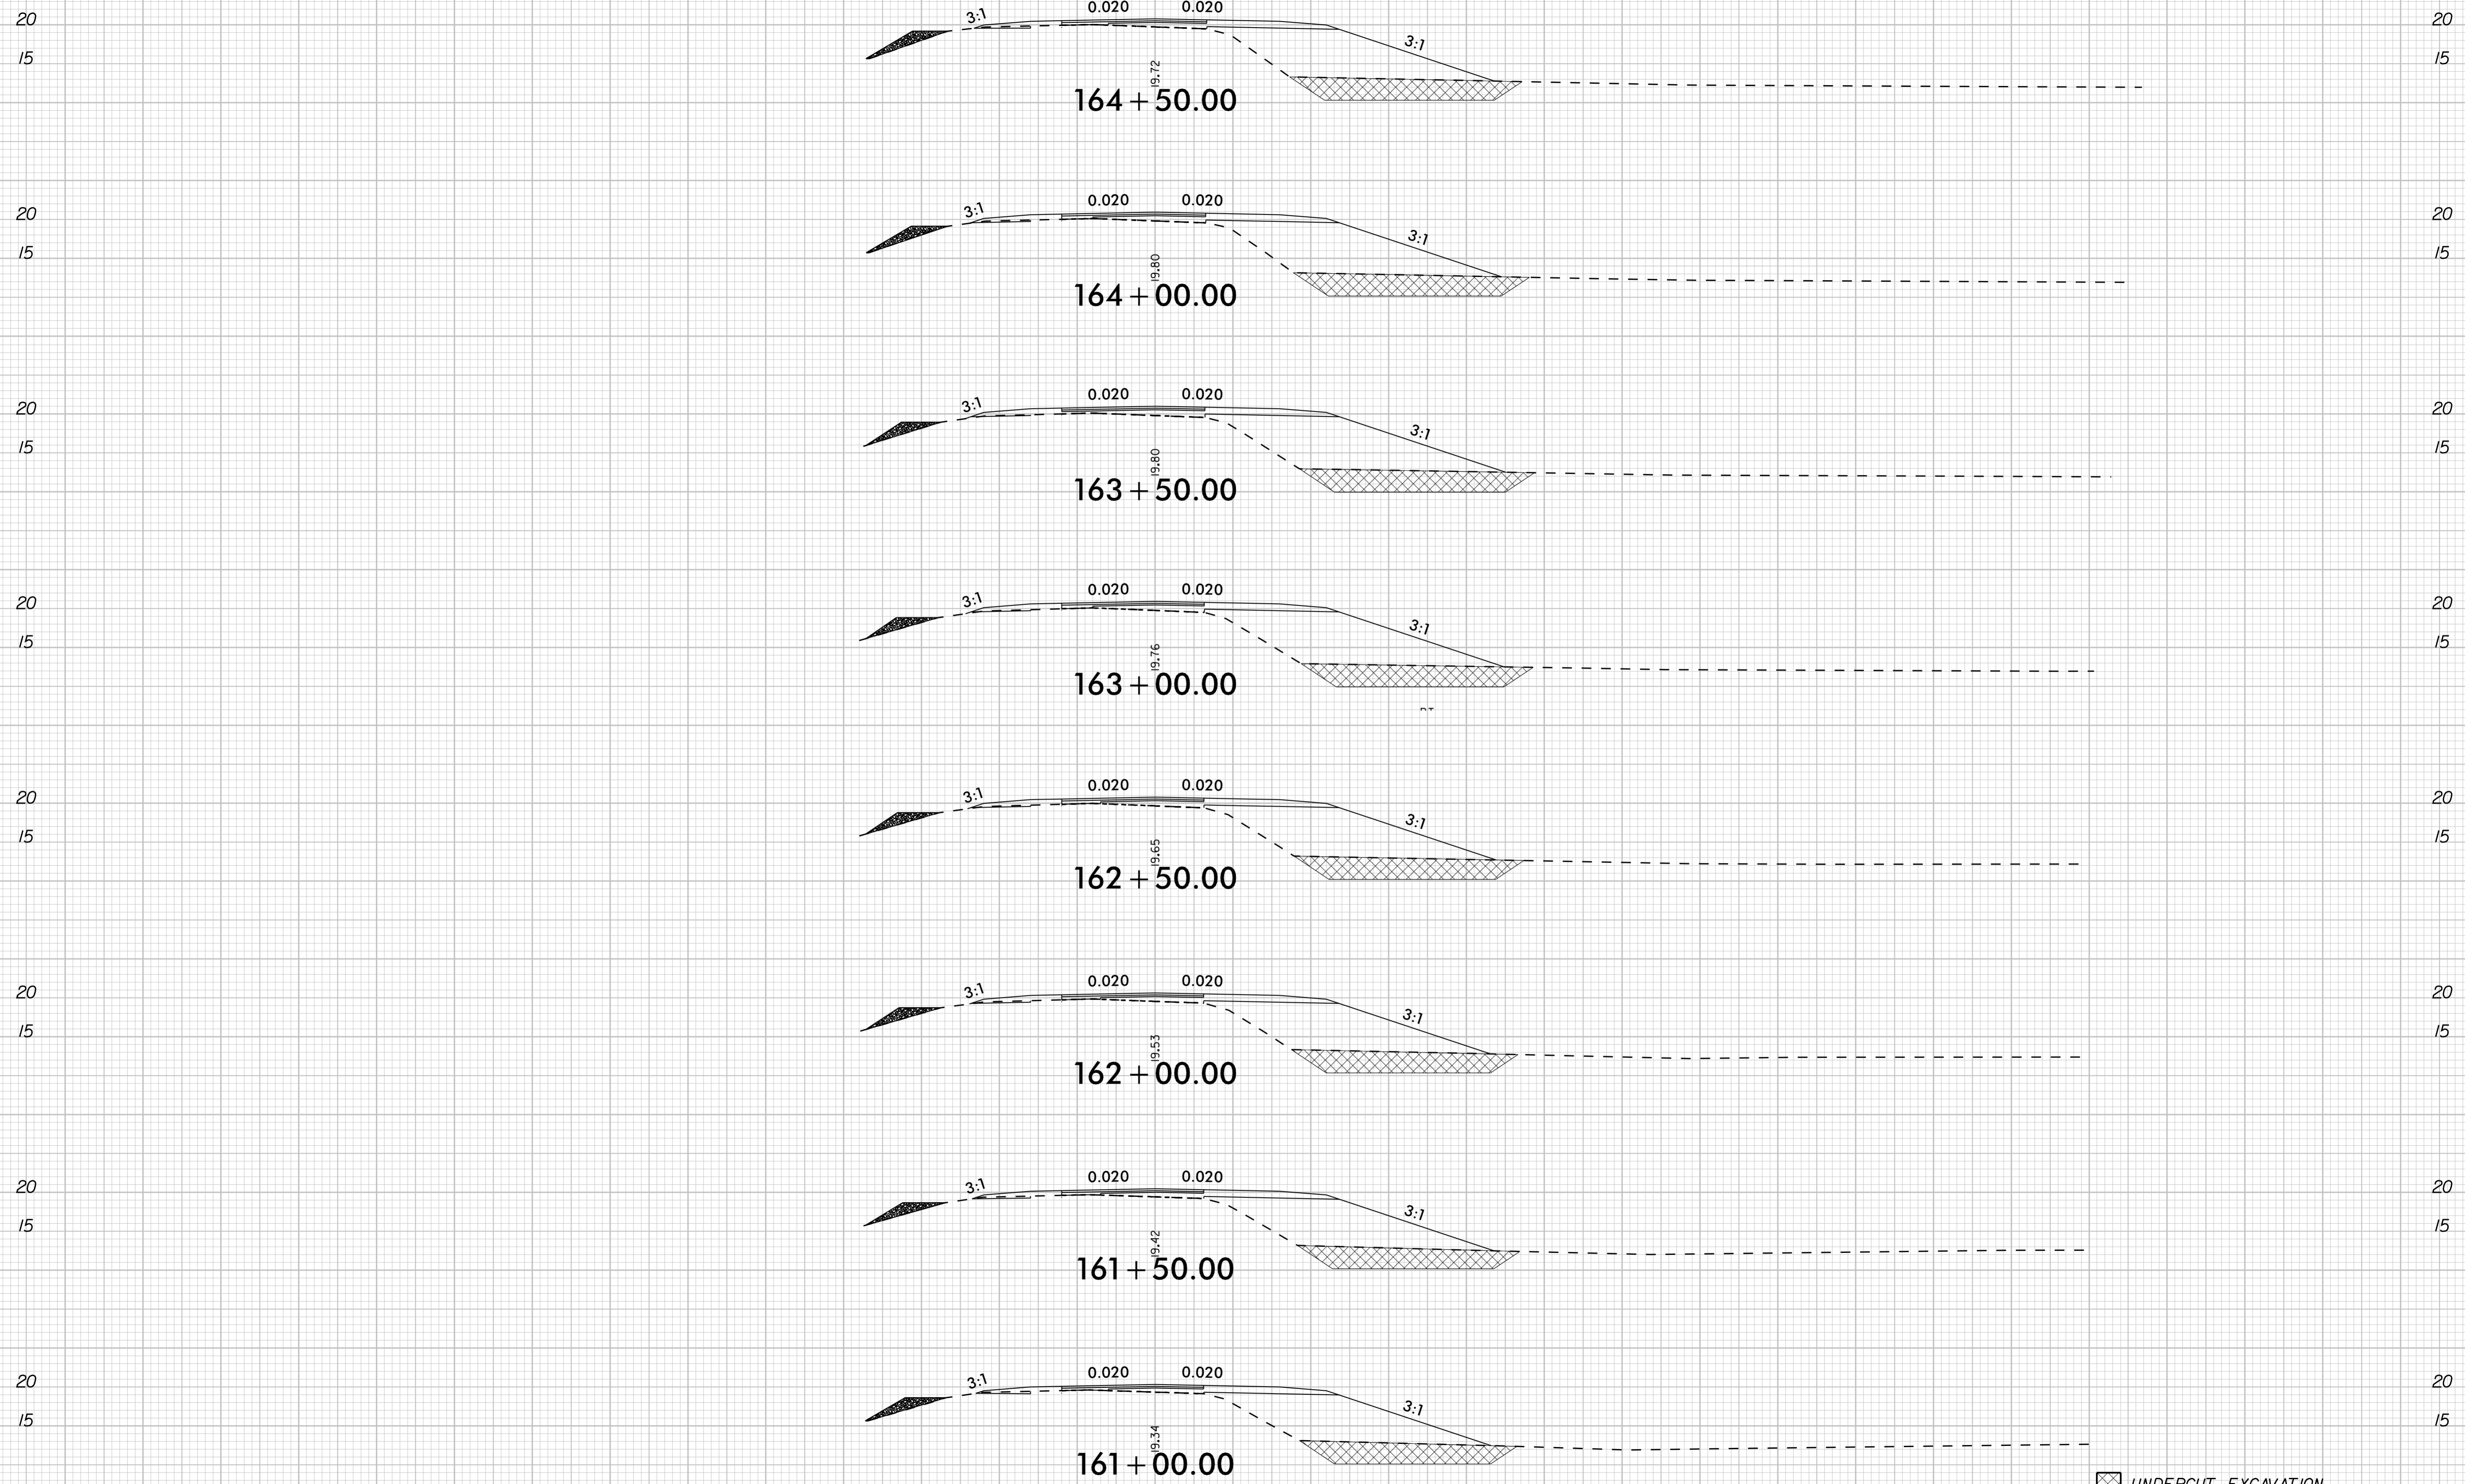

UNDERCUT EXCAVATION


-L- US-158

8/23/99

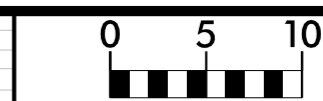

PROJ. REFERENCE NO.  
R-5808

SHEET NO.  
X-38

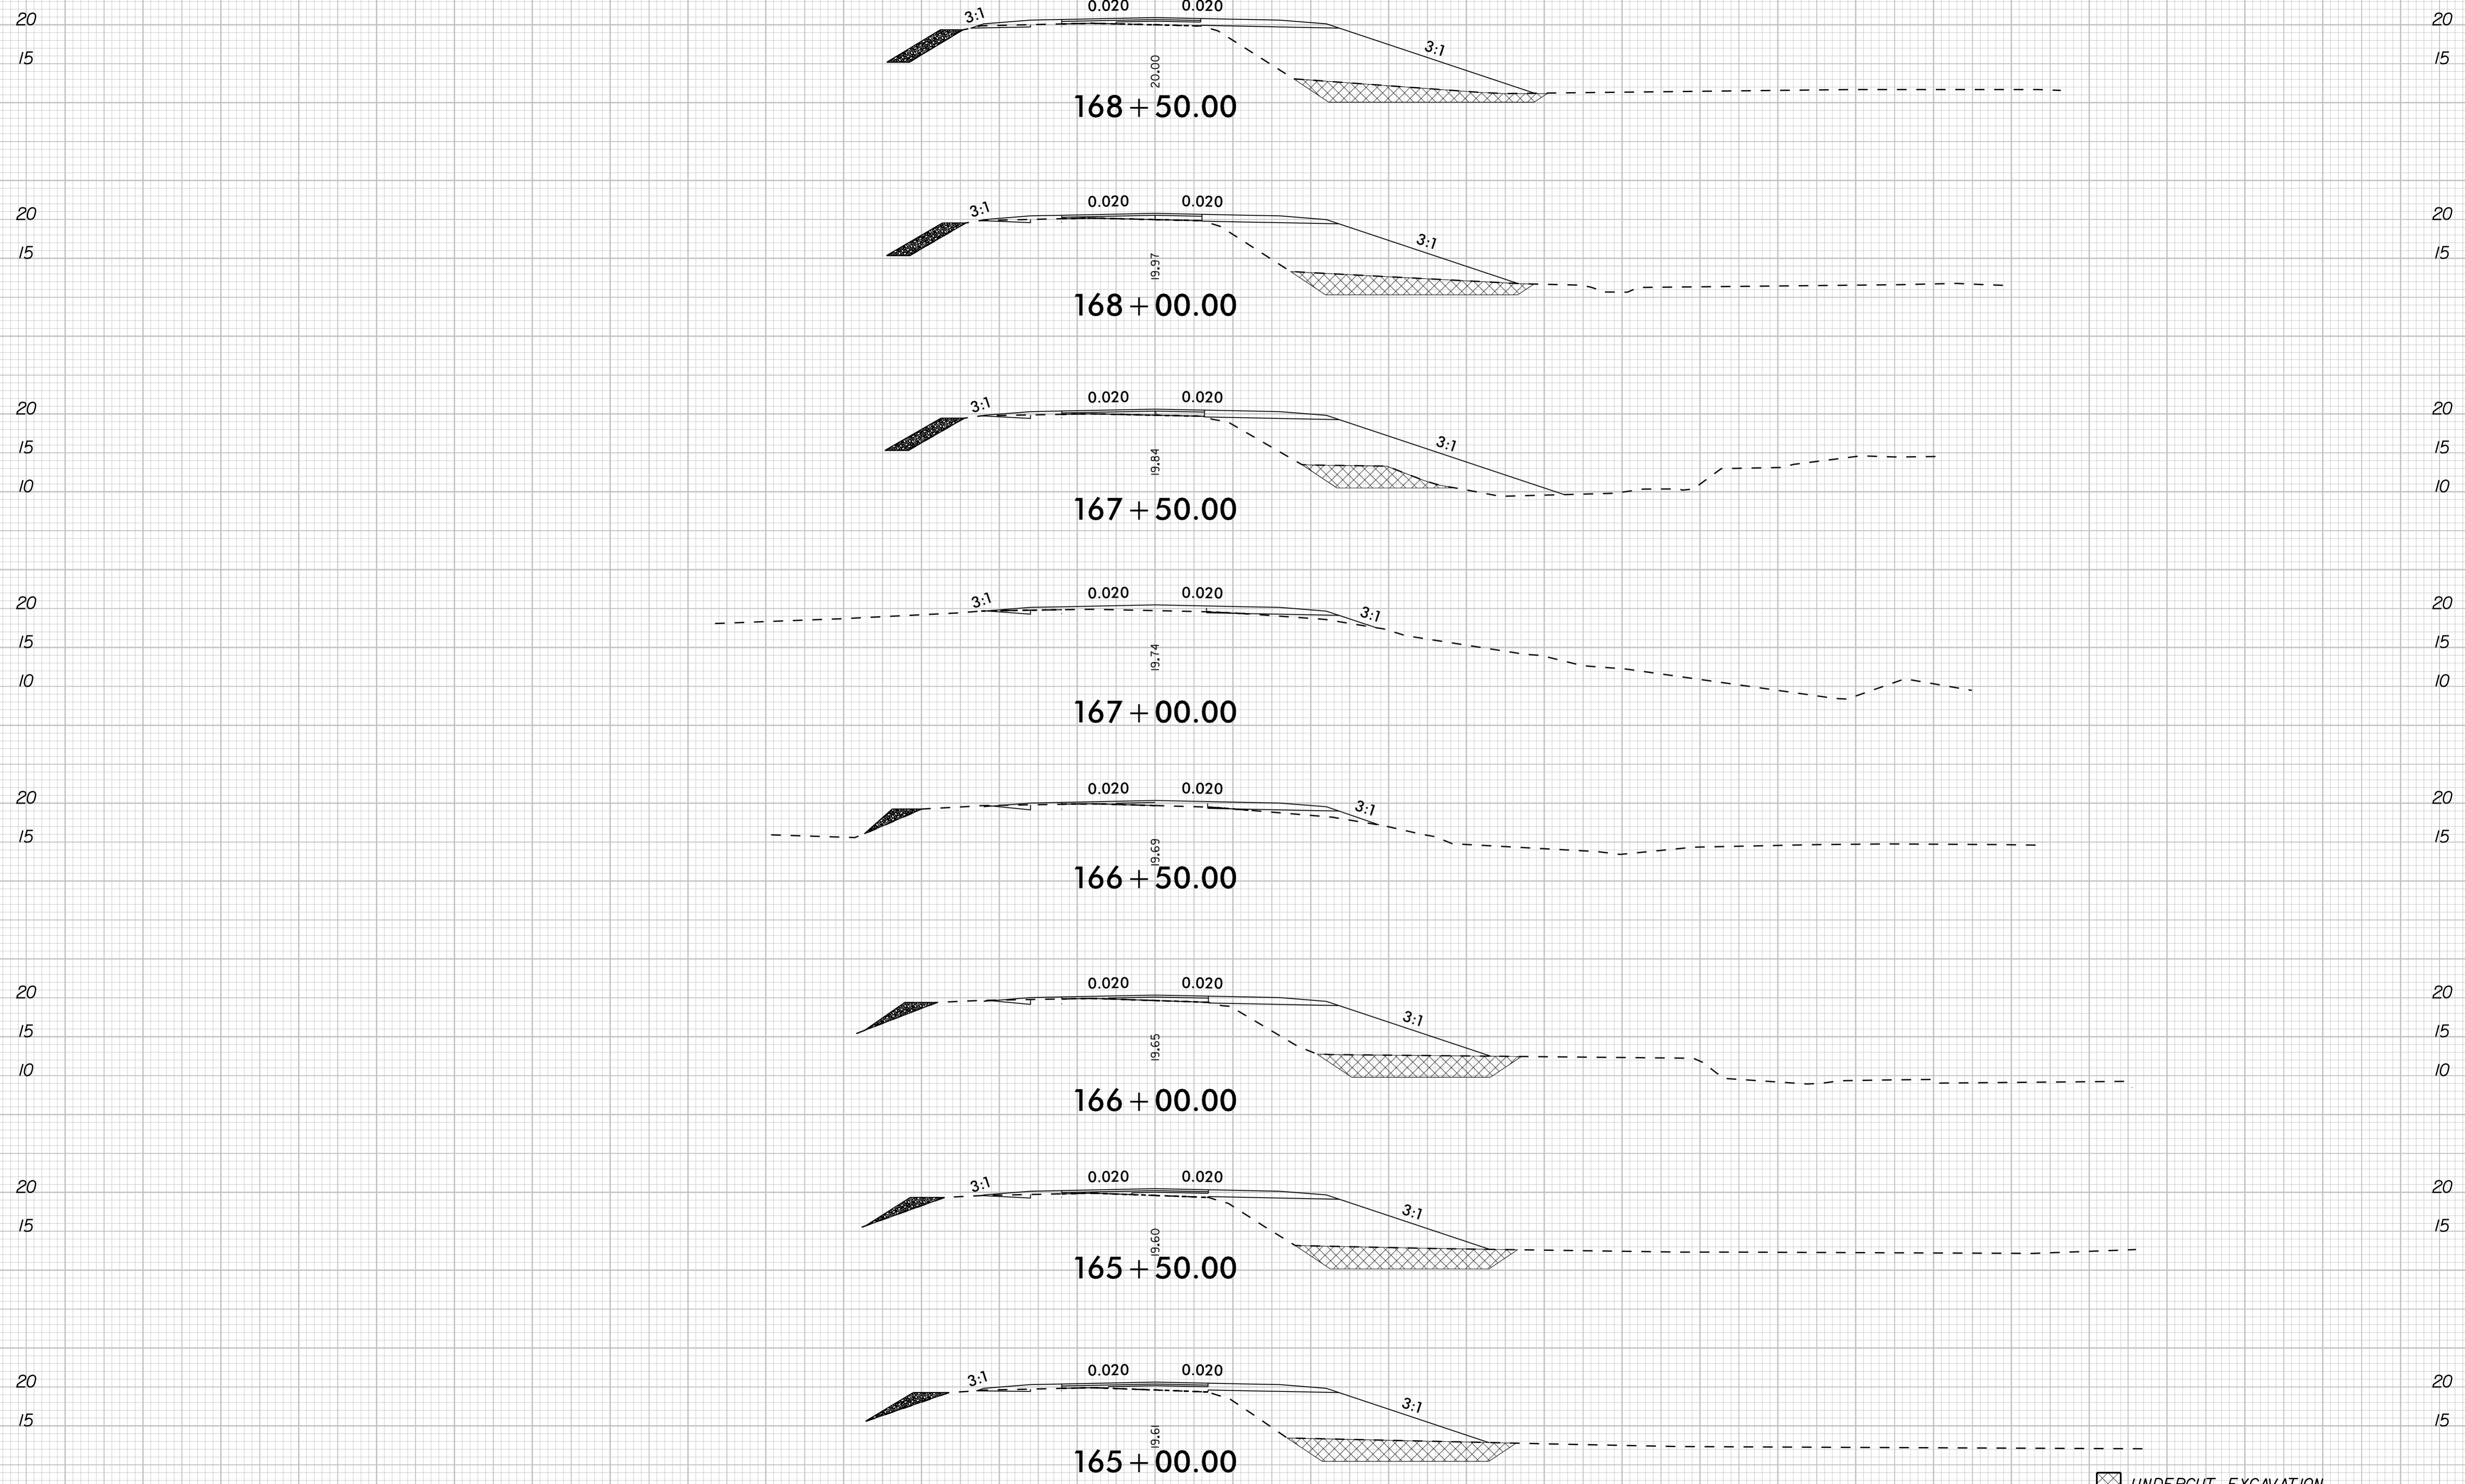


UNDERCUT EXCAVATION

-L- US-158

10/11/2024


140 130 120 110 100 90 80 70 60 50 40 30 20 10 0 10 20 30 40 50 60 70 80 90 100 110 120 130 140

8/23/99

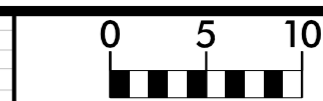

PROJ. REFERENCE NO.  
R-5808

SHEET NO.  
X-39

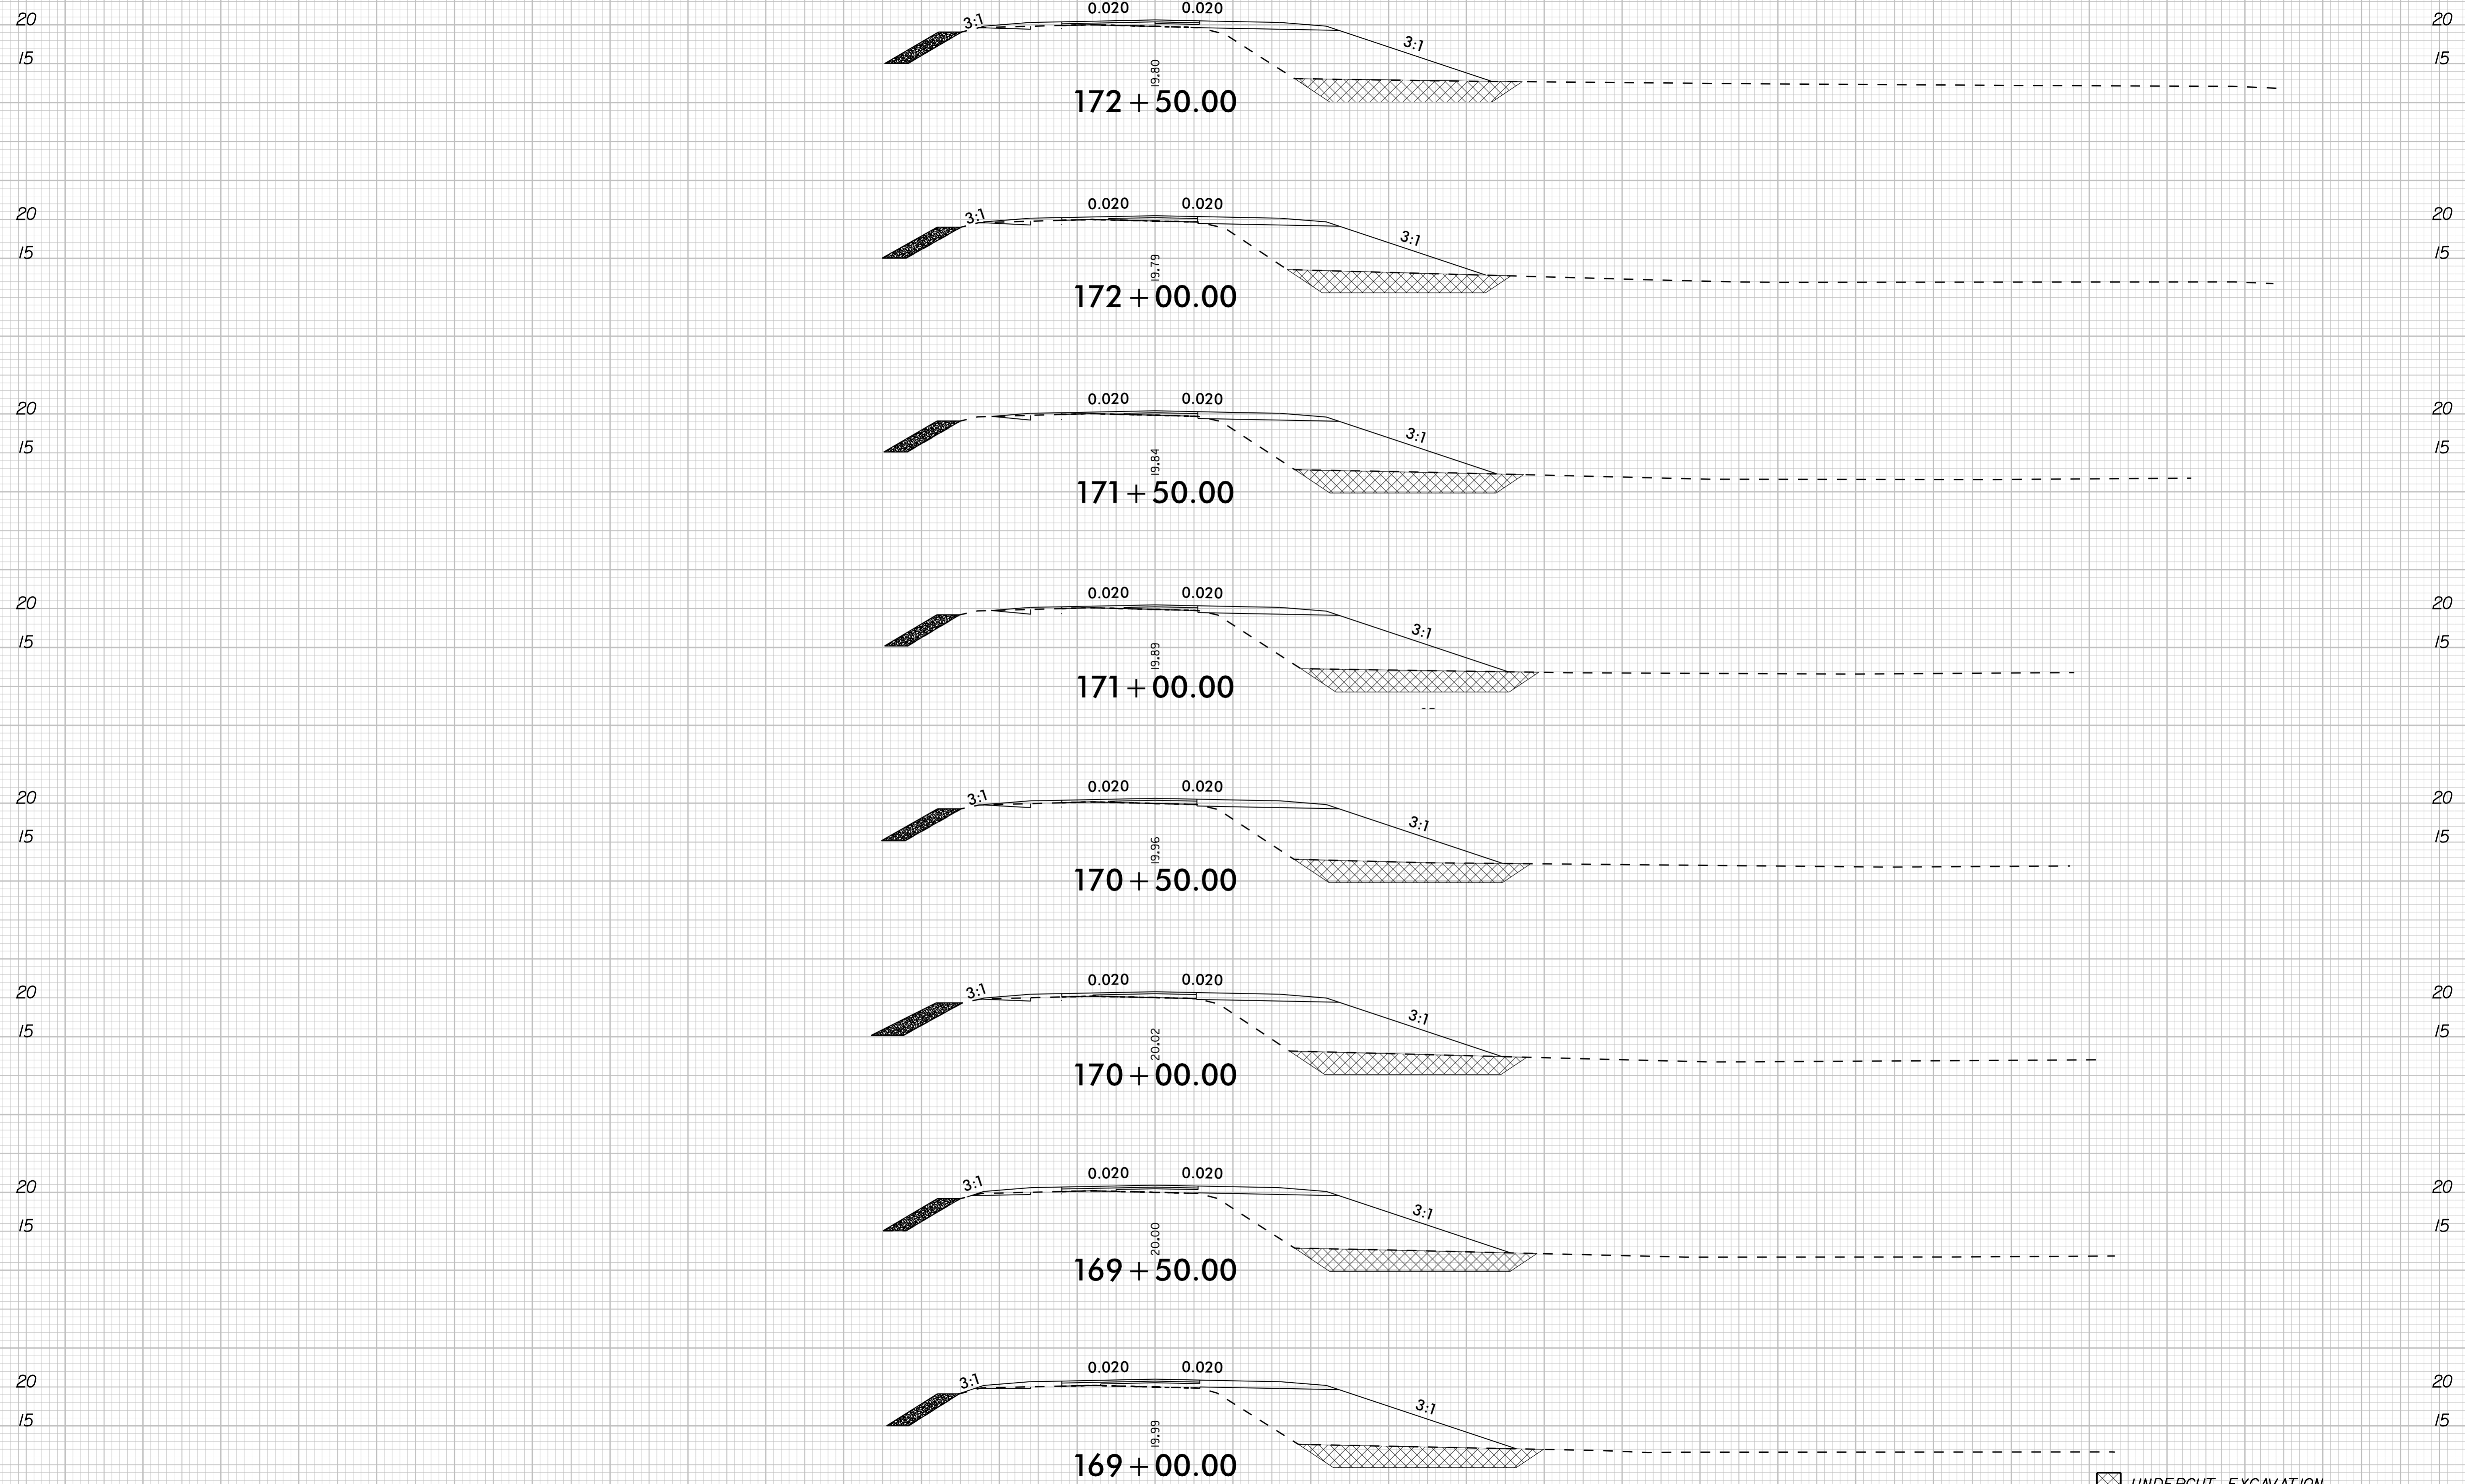


-L- US-158

10/1/2024


140 130 120 110 100 90 80 70 60 50 40 30 20 10 0 10 20 30 40 50 60 70 80 90 100 110 120 130 140



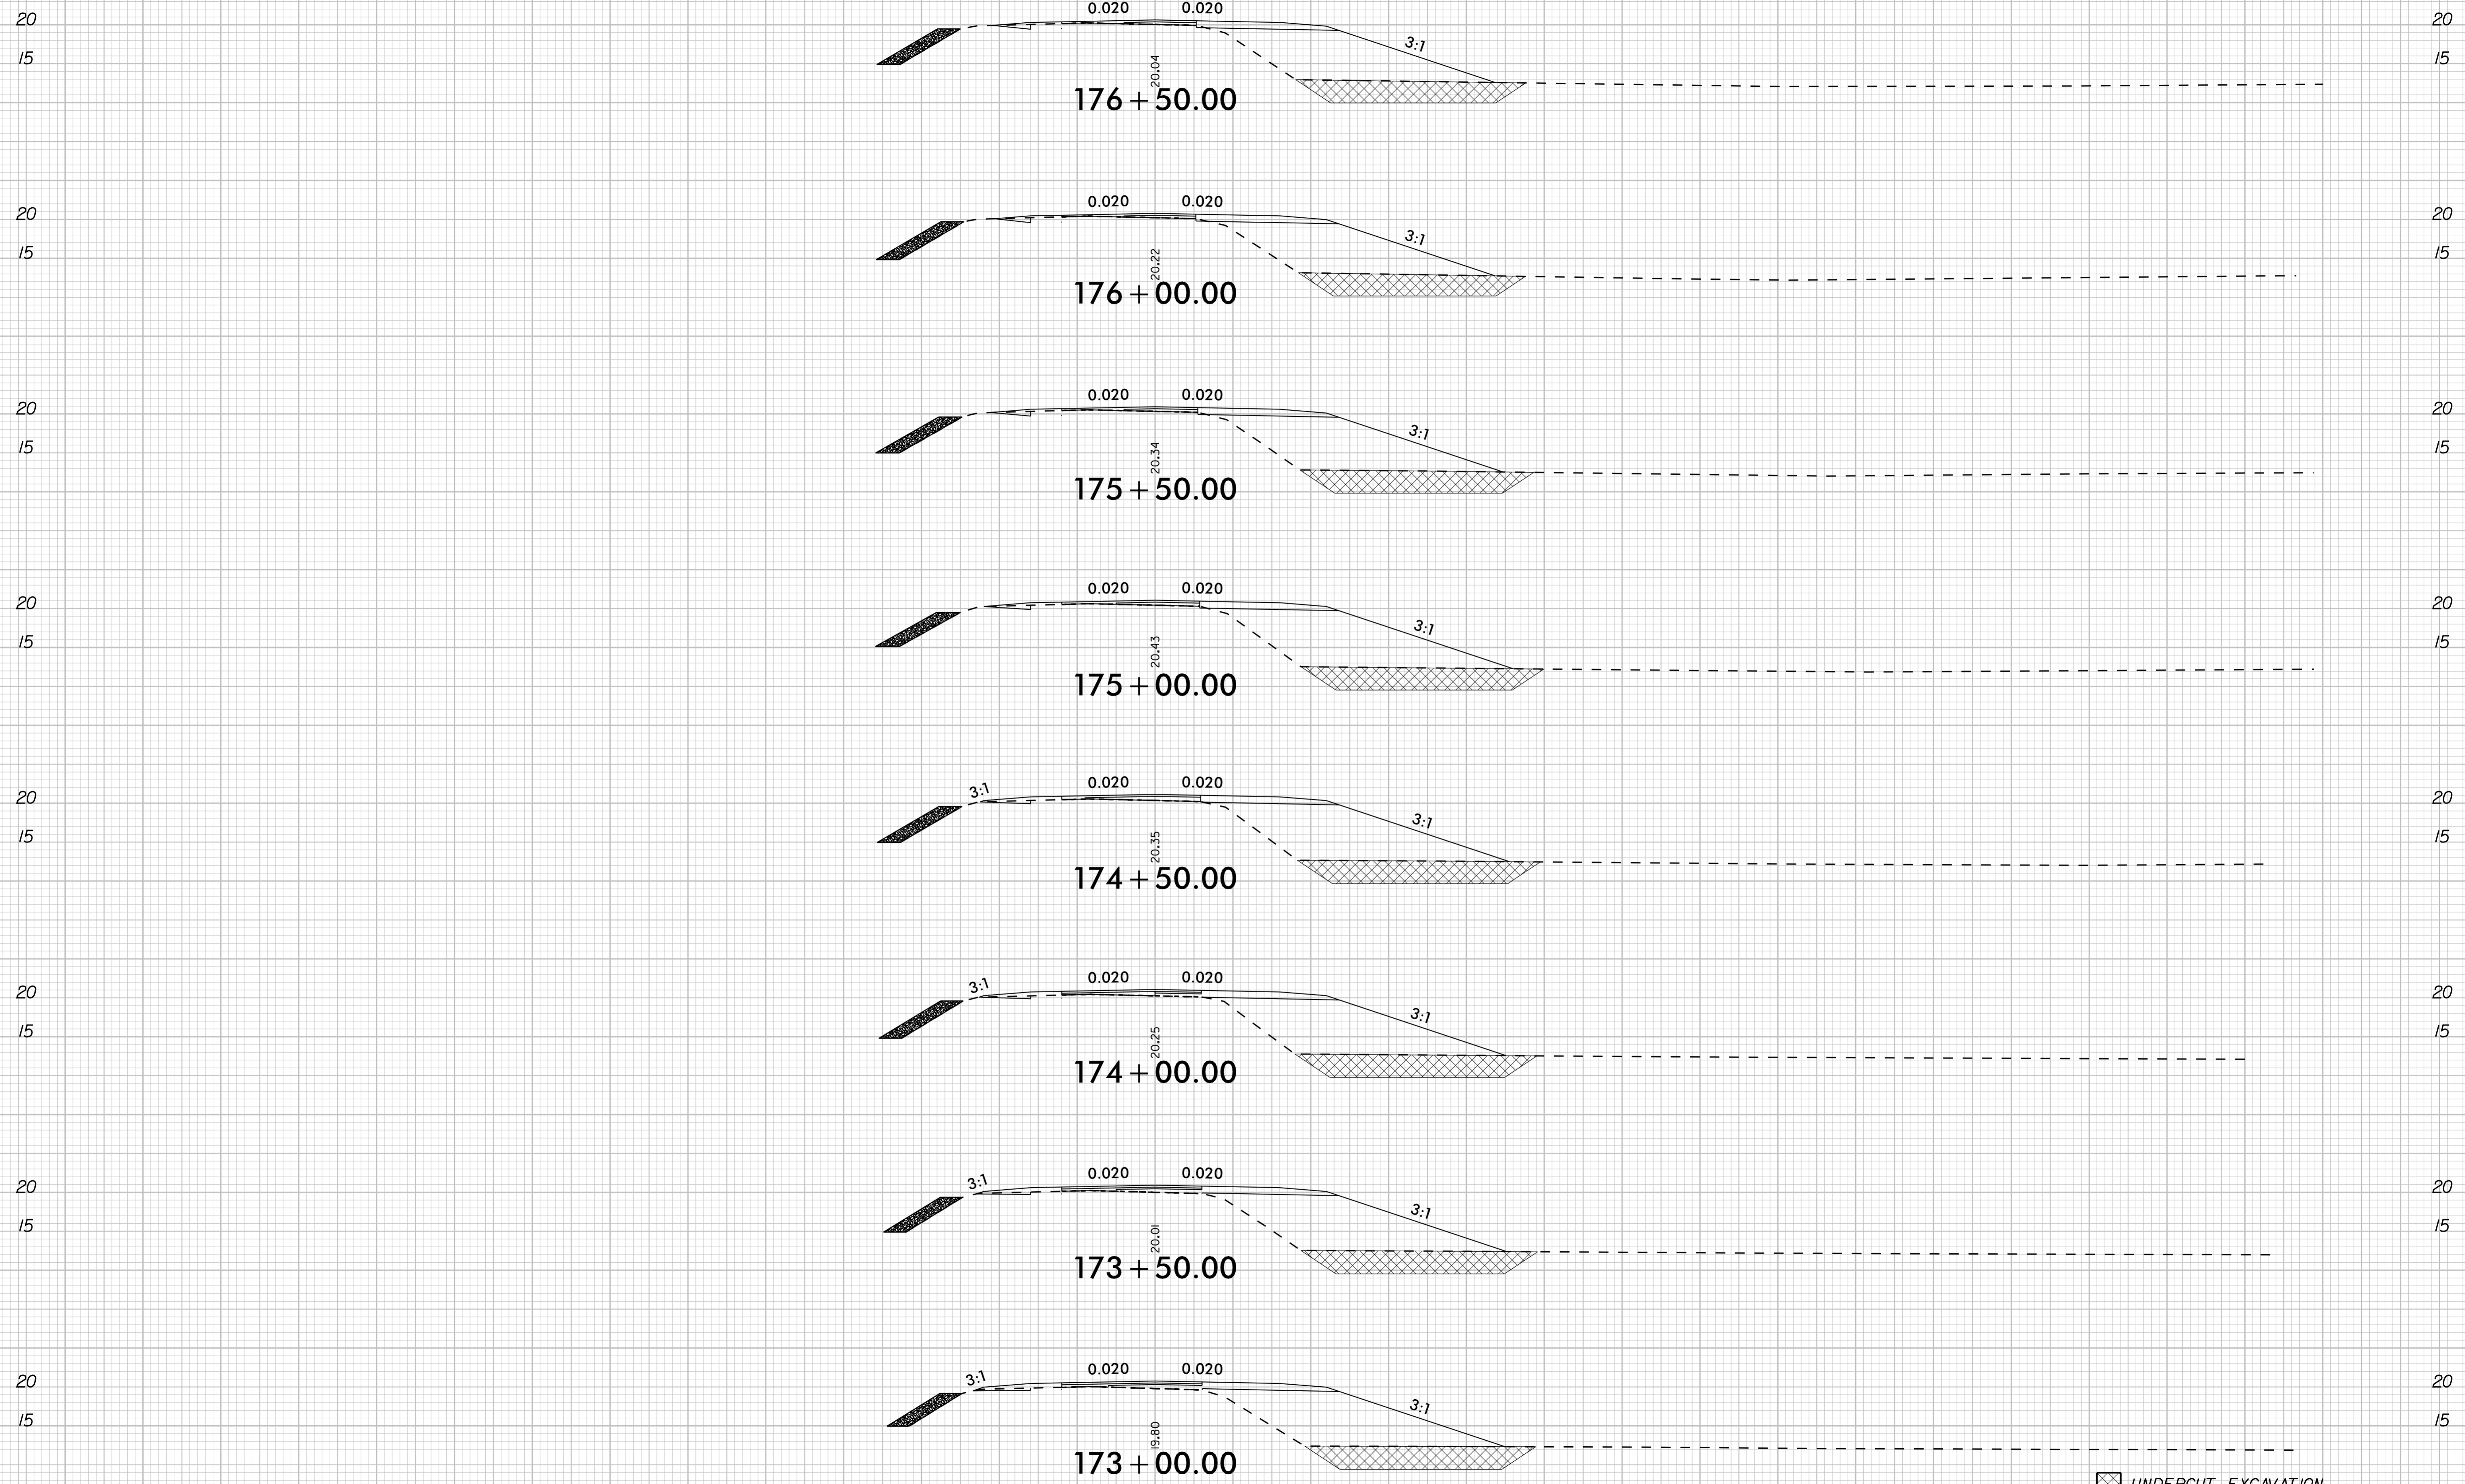


UNDERCUT EXCAVATION

-L- US-158

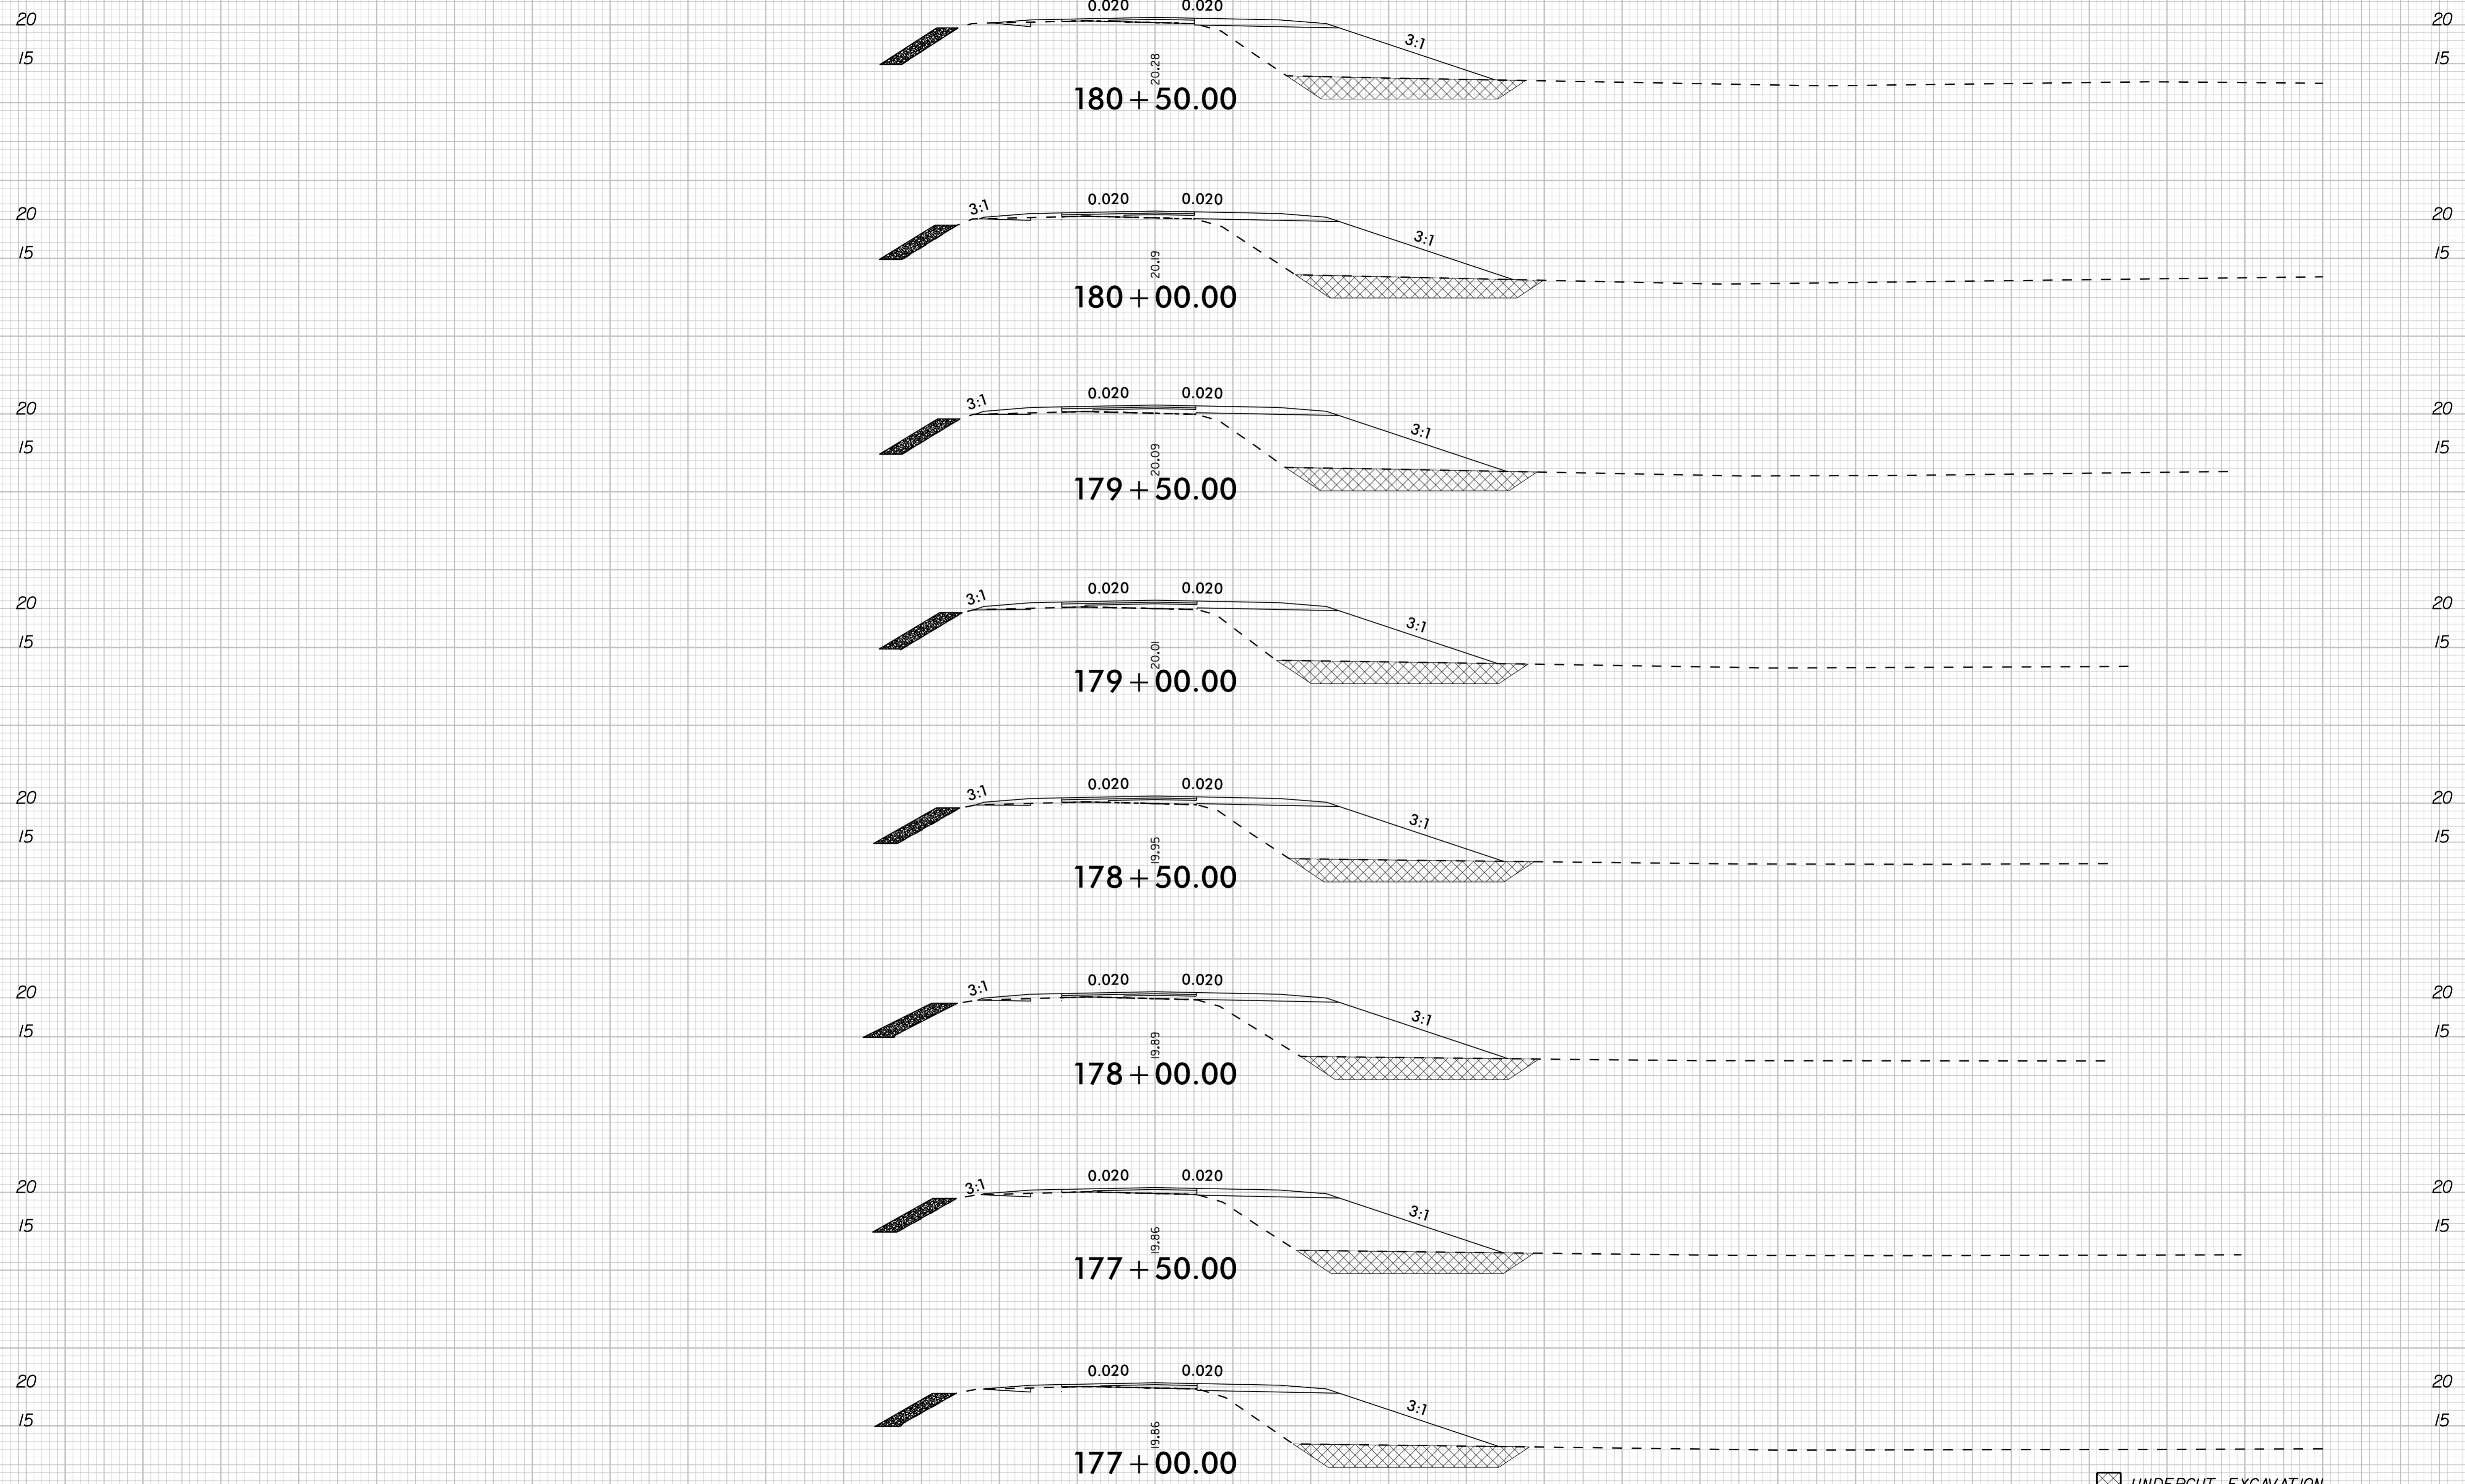


-L- US-158

UNDERCUT EXCAVATION

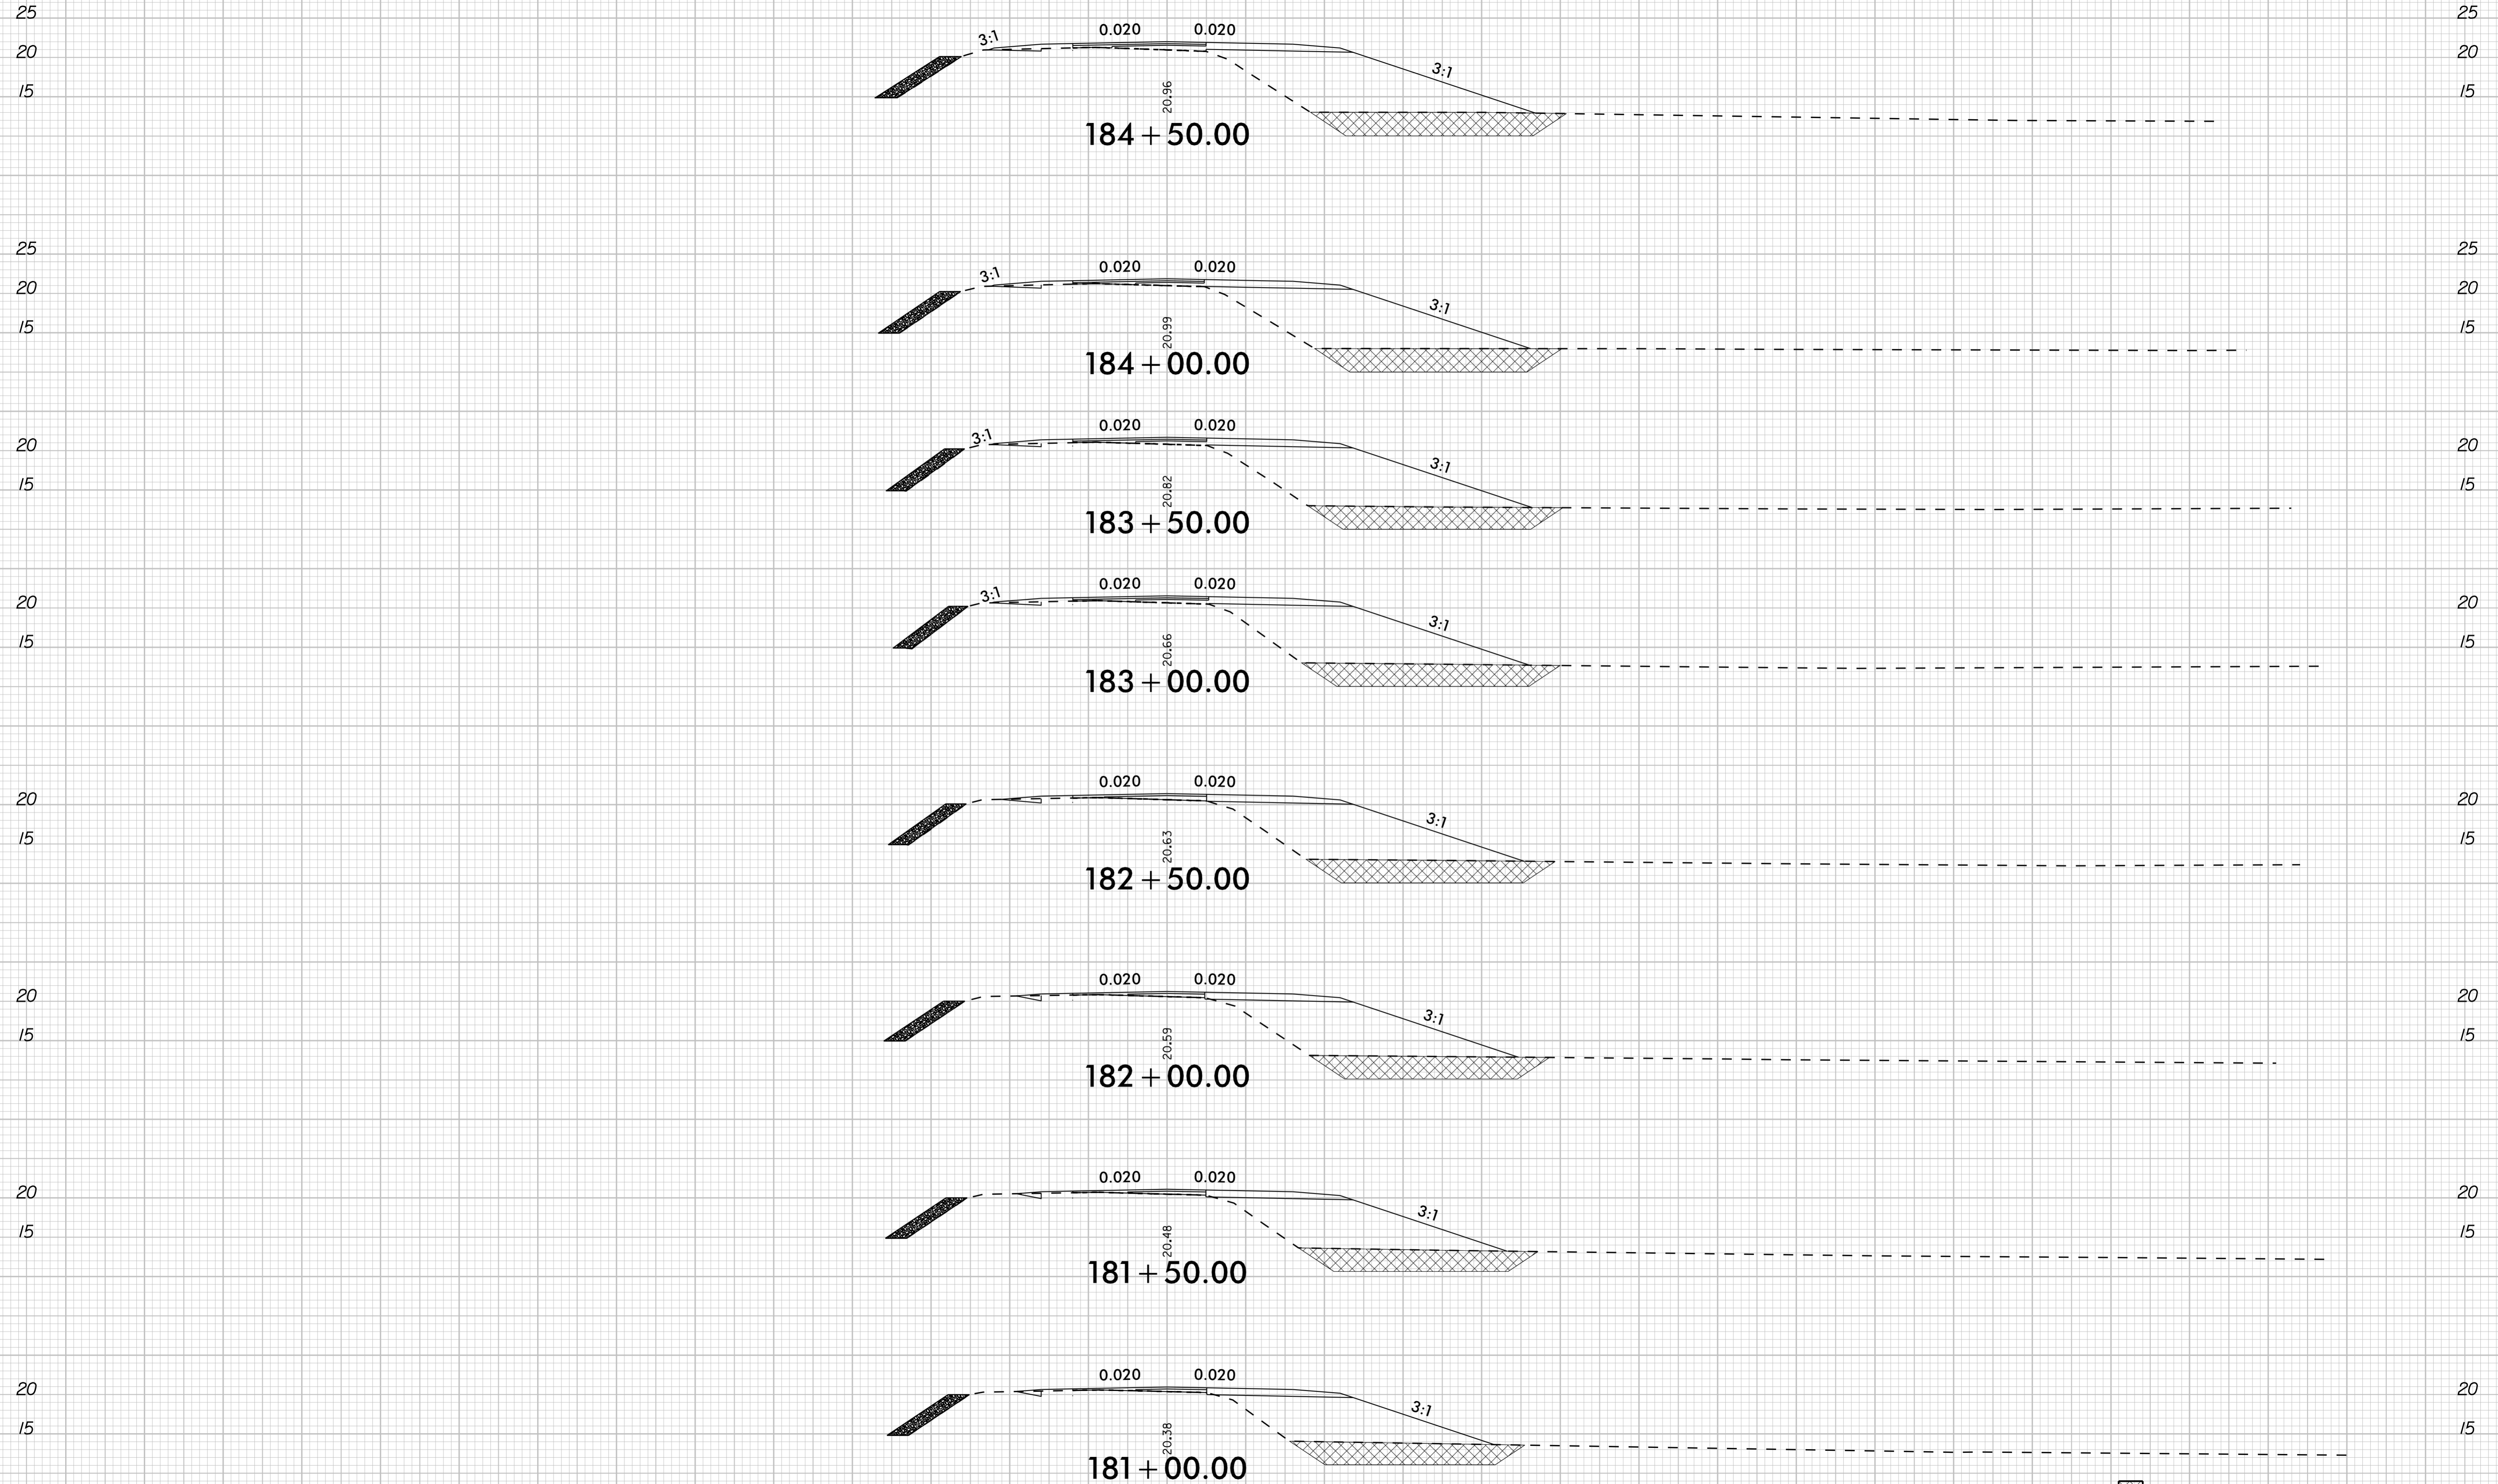


UNDERCUT EXCAVATION

-L- US-158

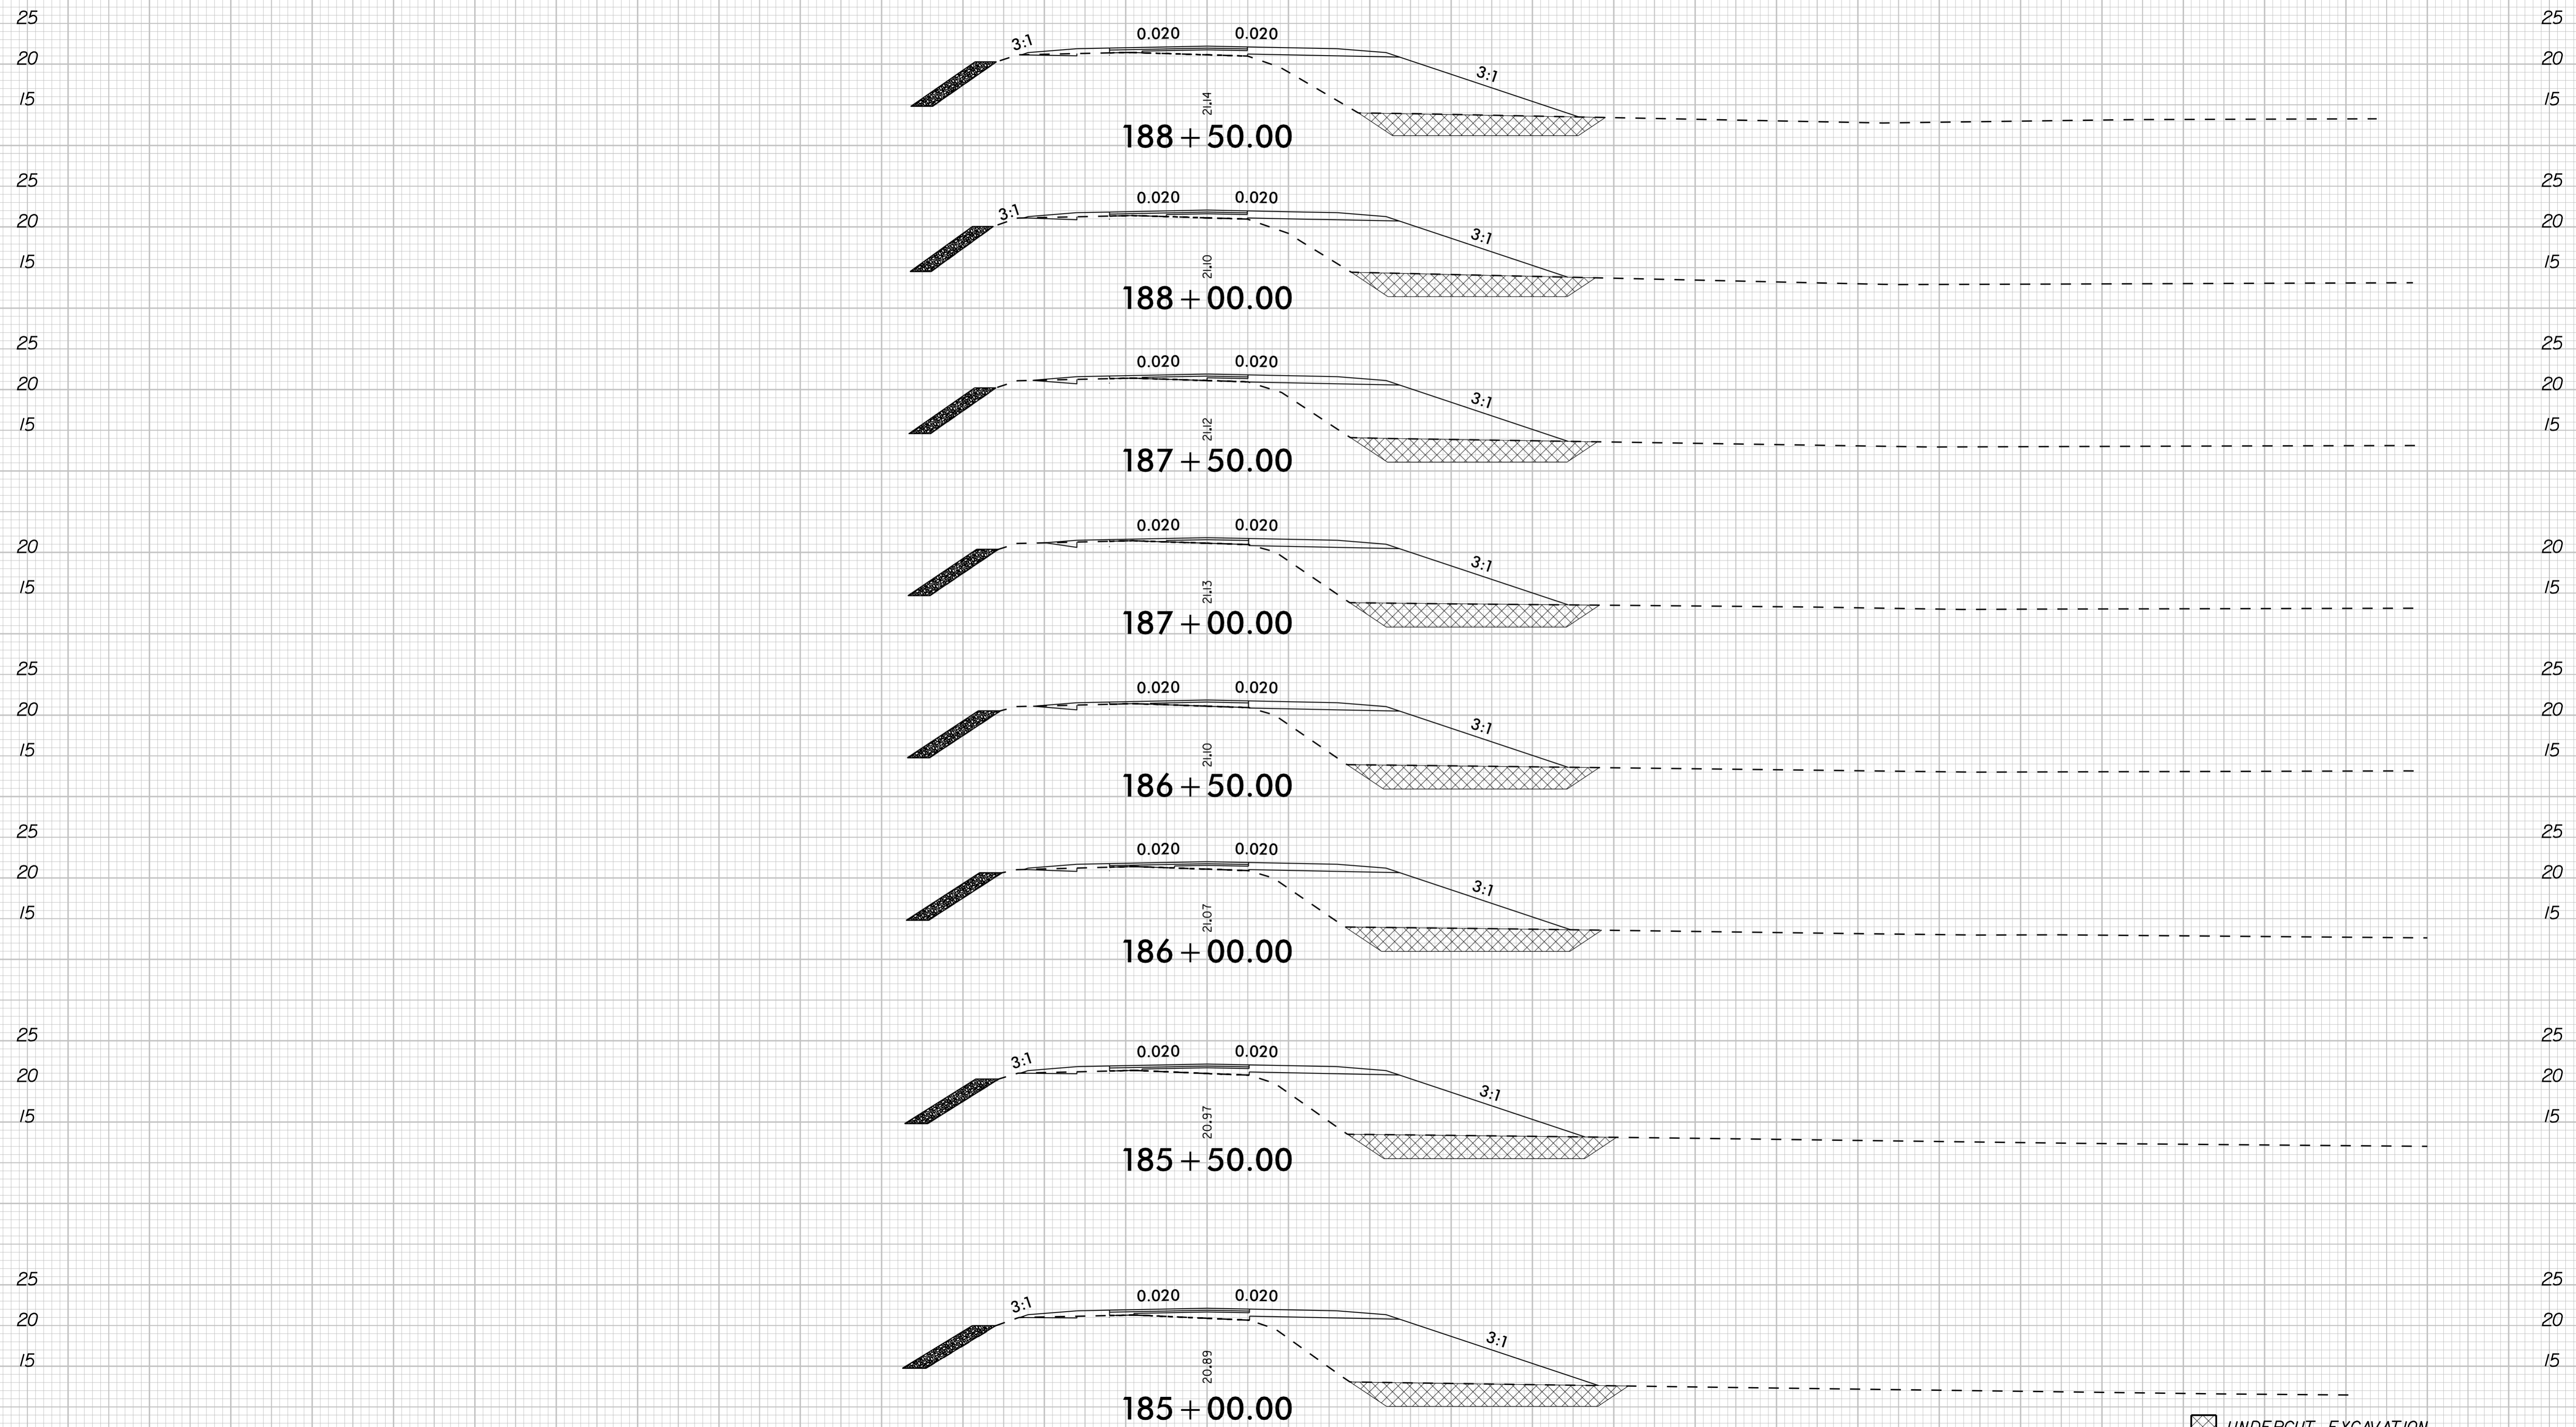

UNDERCUT EXCAVATION


-L- US-158

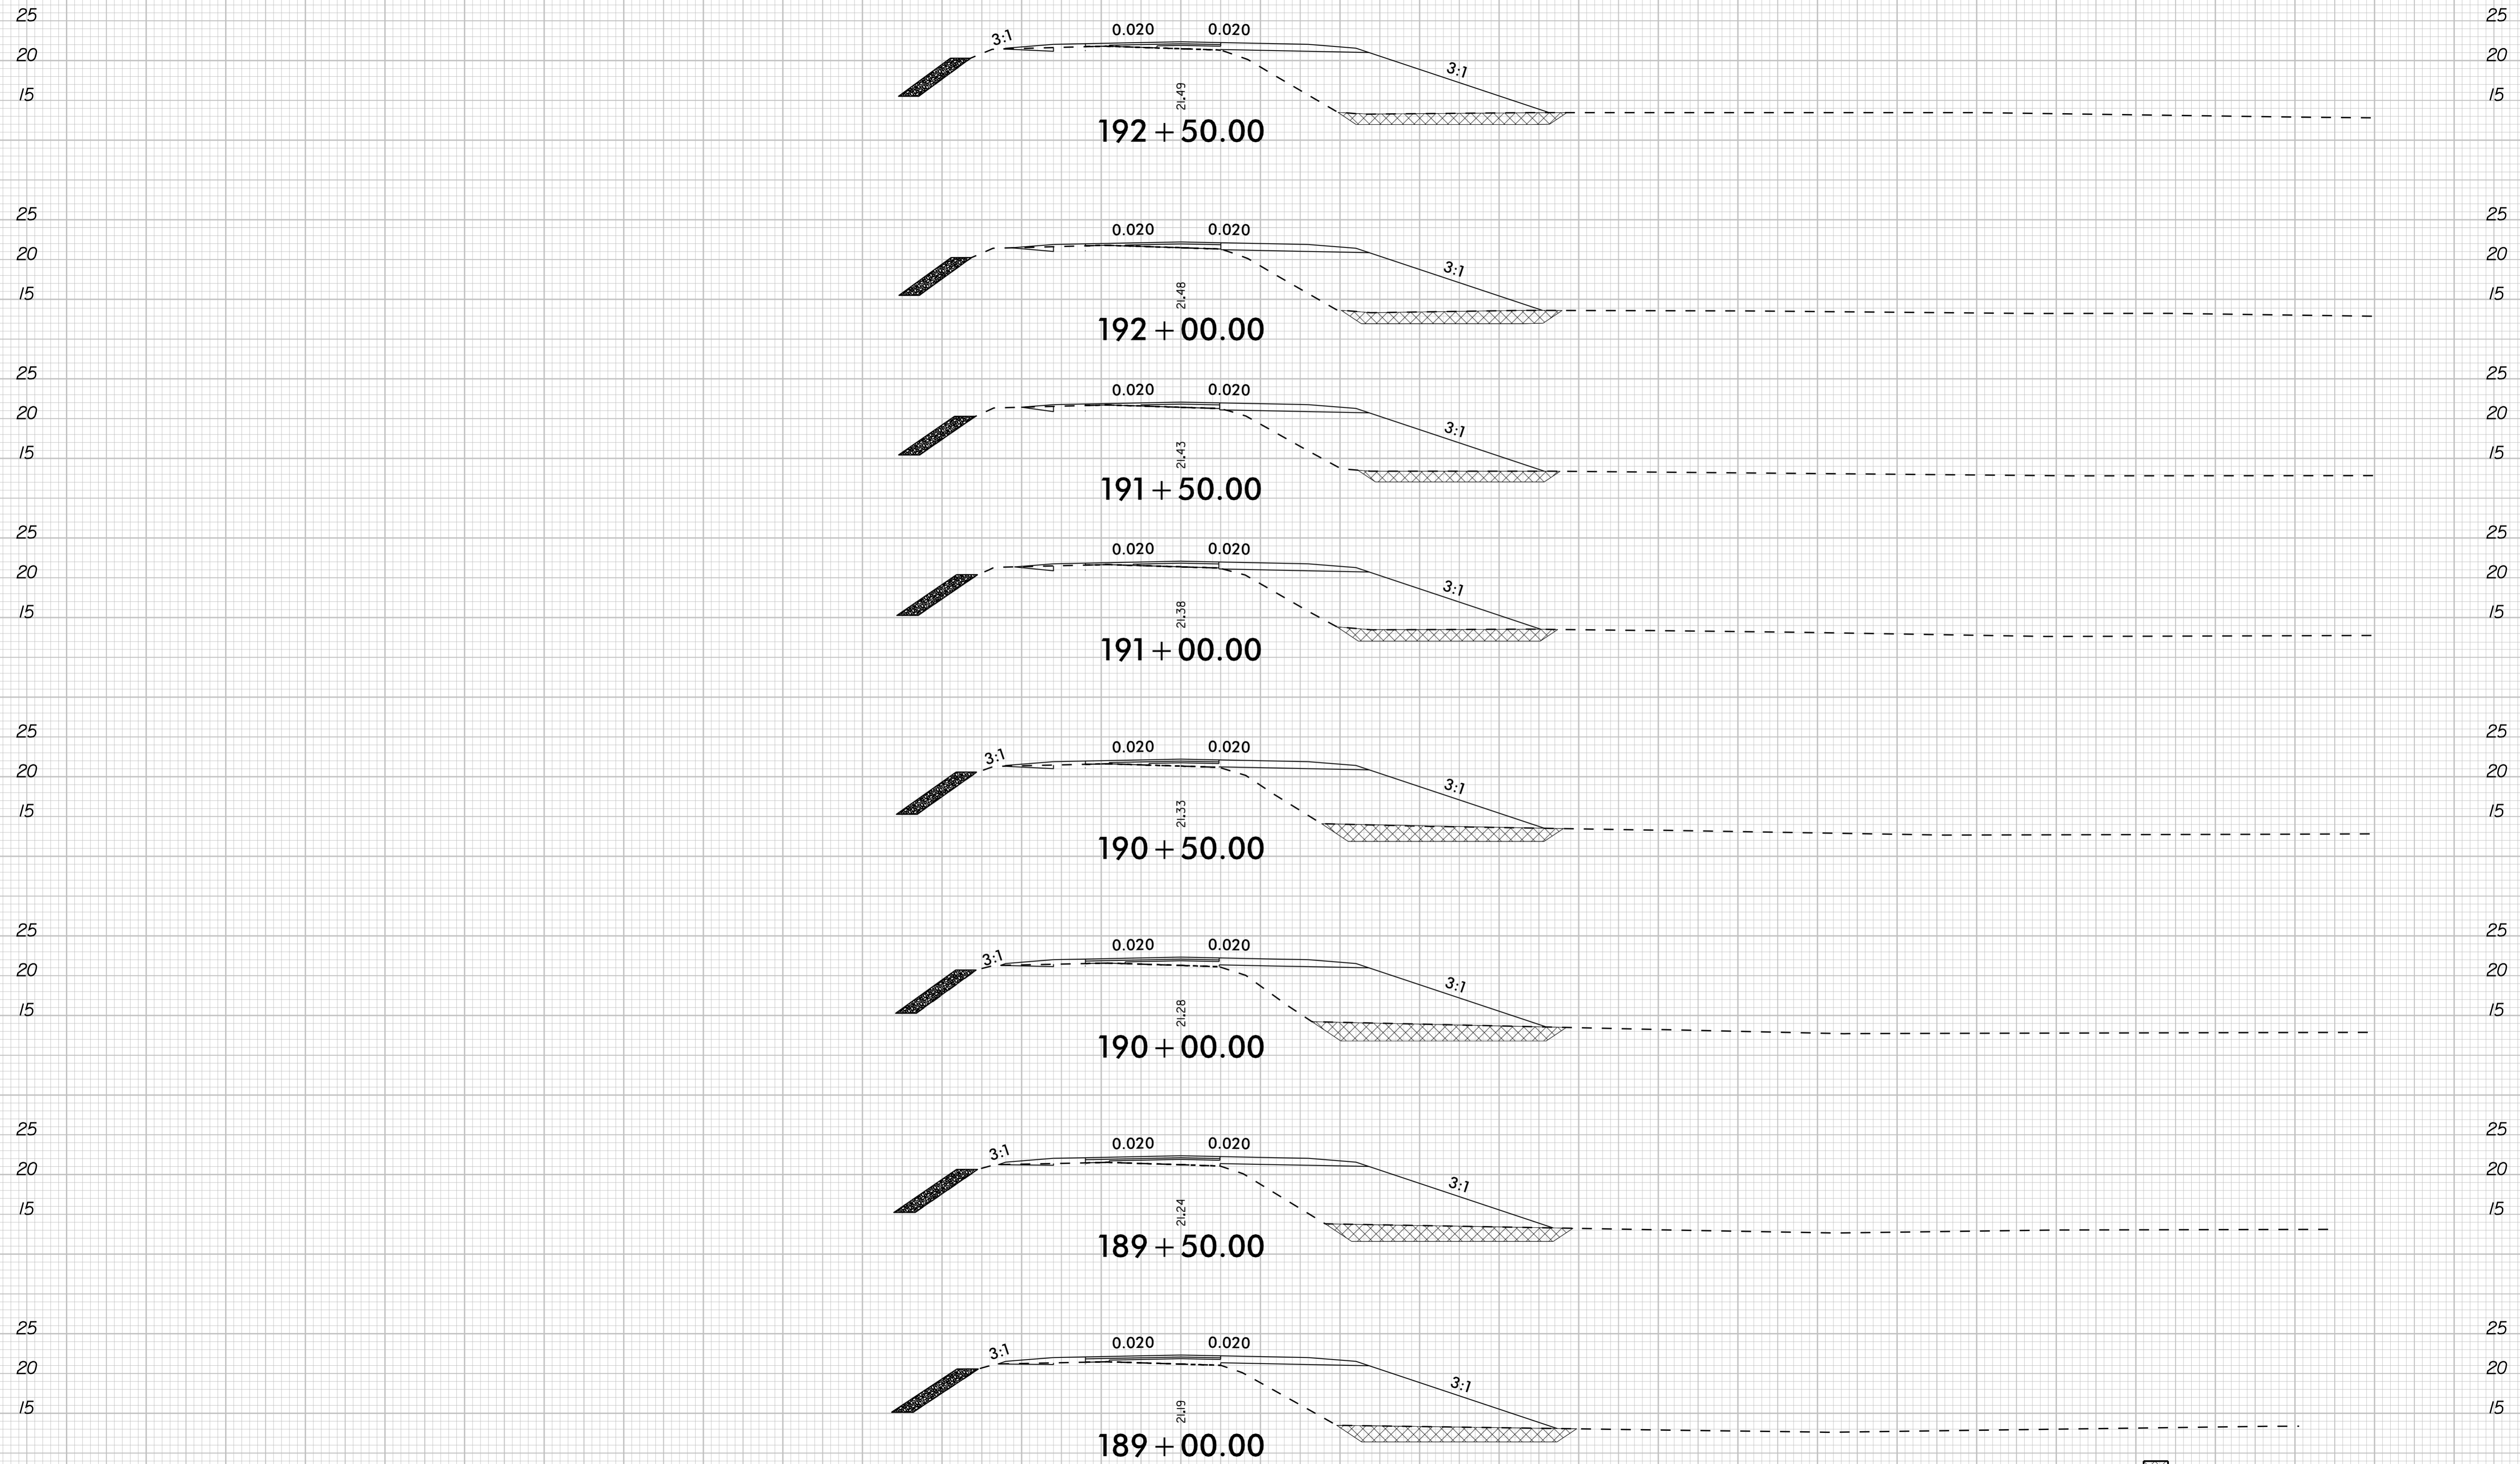

[Hatched Box] UNDERCUT EXCAVATION

-L- US-158

8/23/99

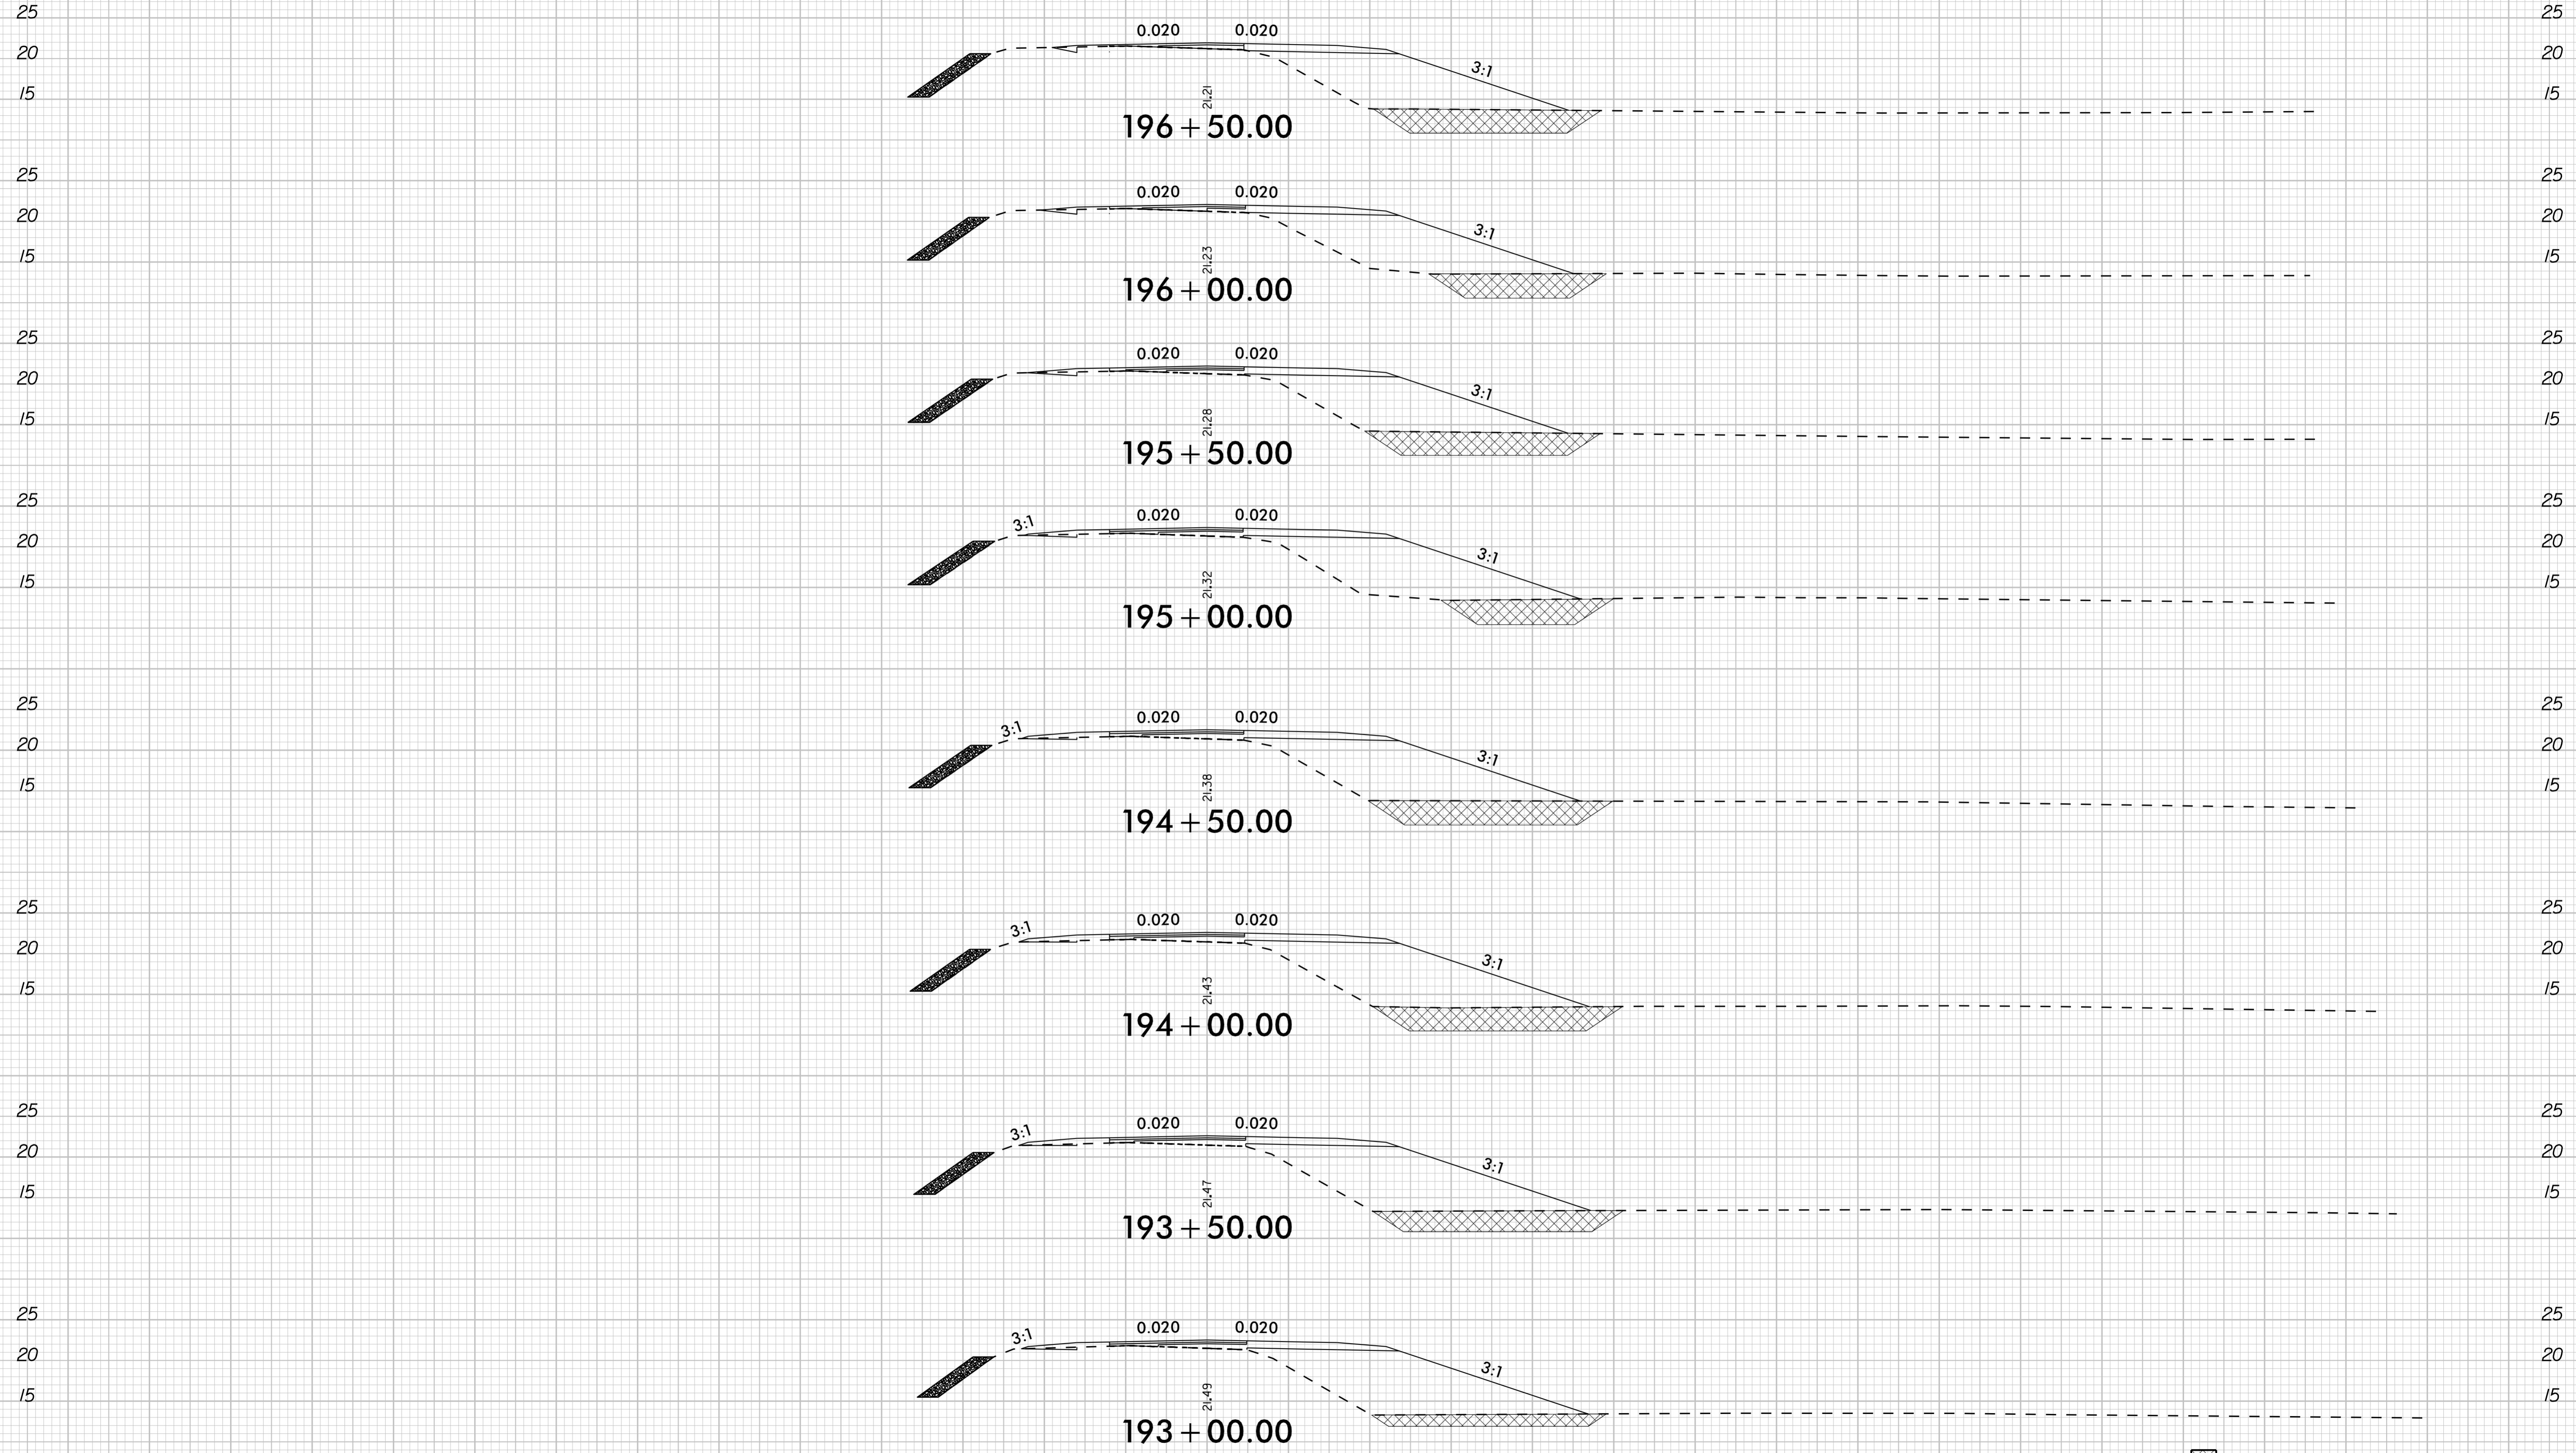


[Hatched Box] UNDERCUT EXCAVATION

-L- US-158

10/1/2024

140 130 120 110 100 90 80 70 60 50 40 30 20 10 0 10 20 30 40 50 60 70 80 90 100 110 120 130 140

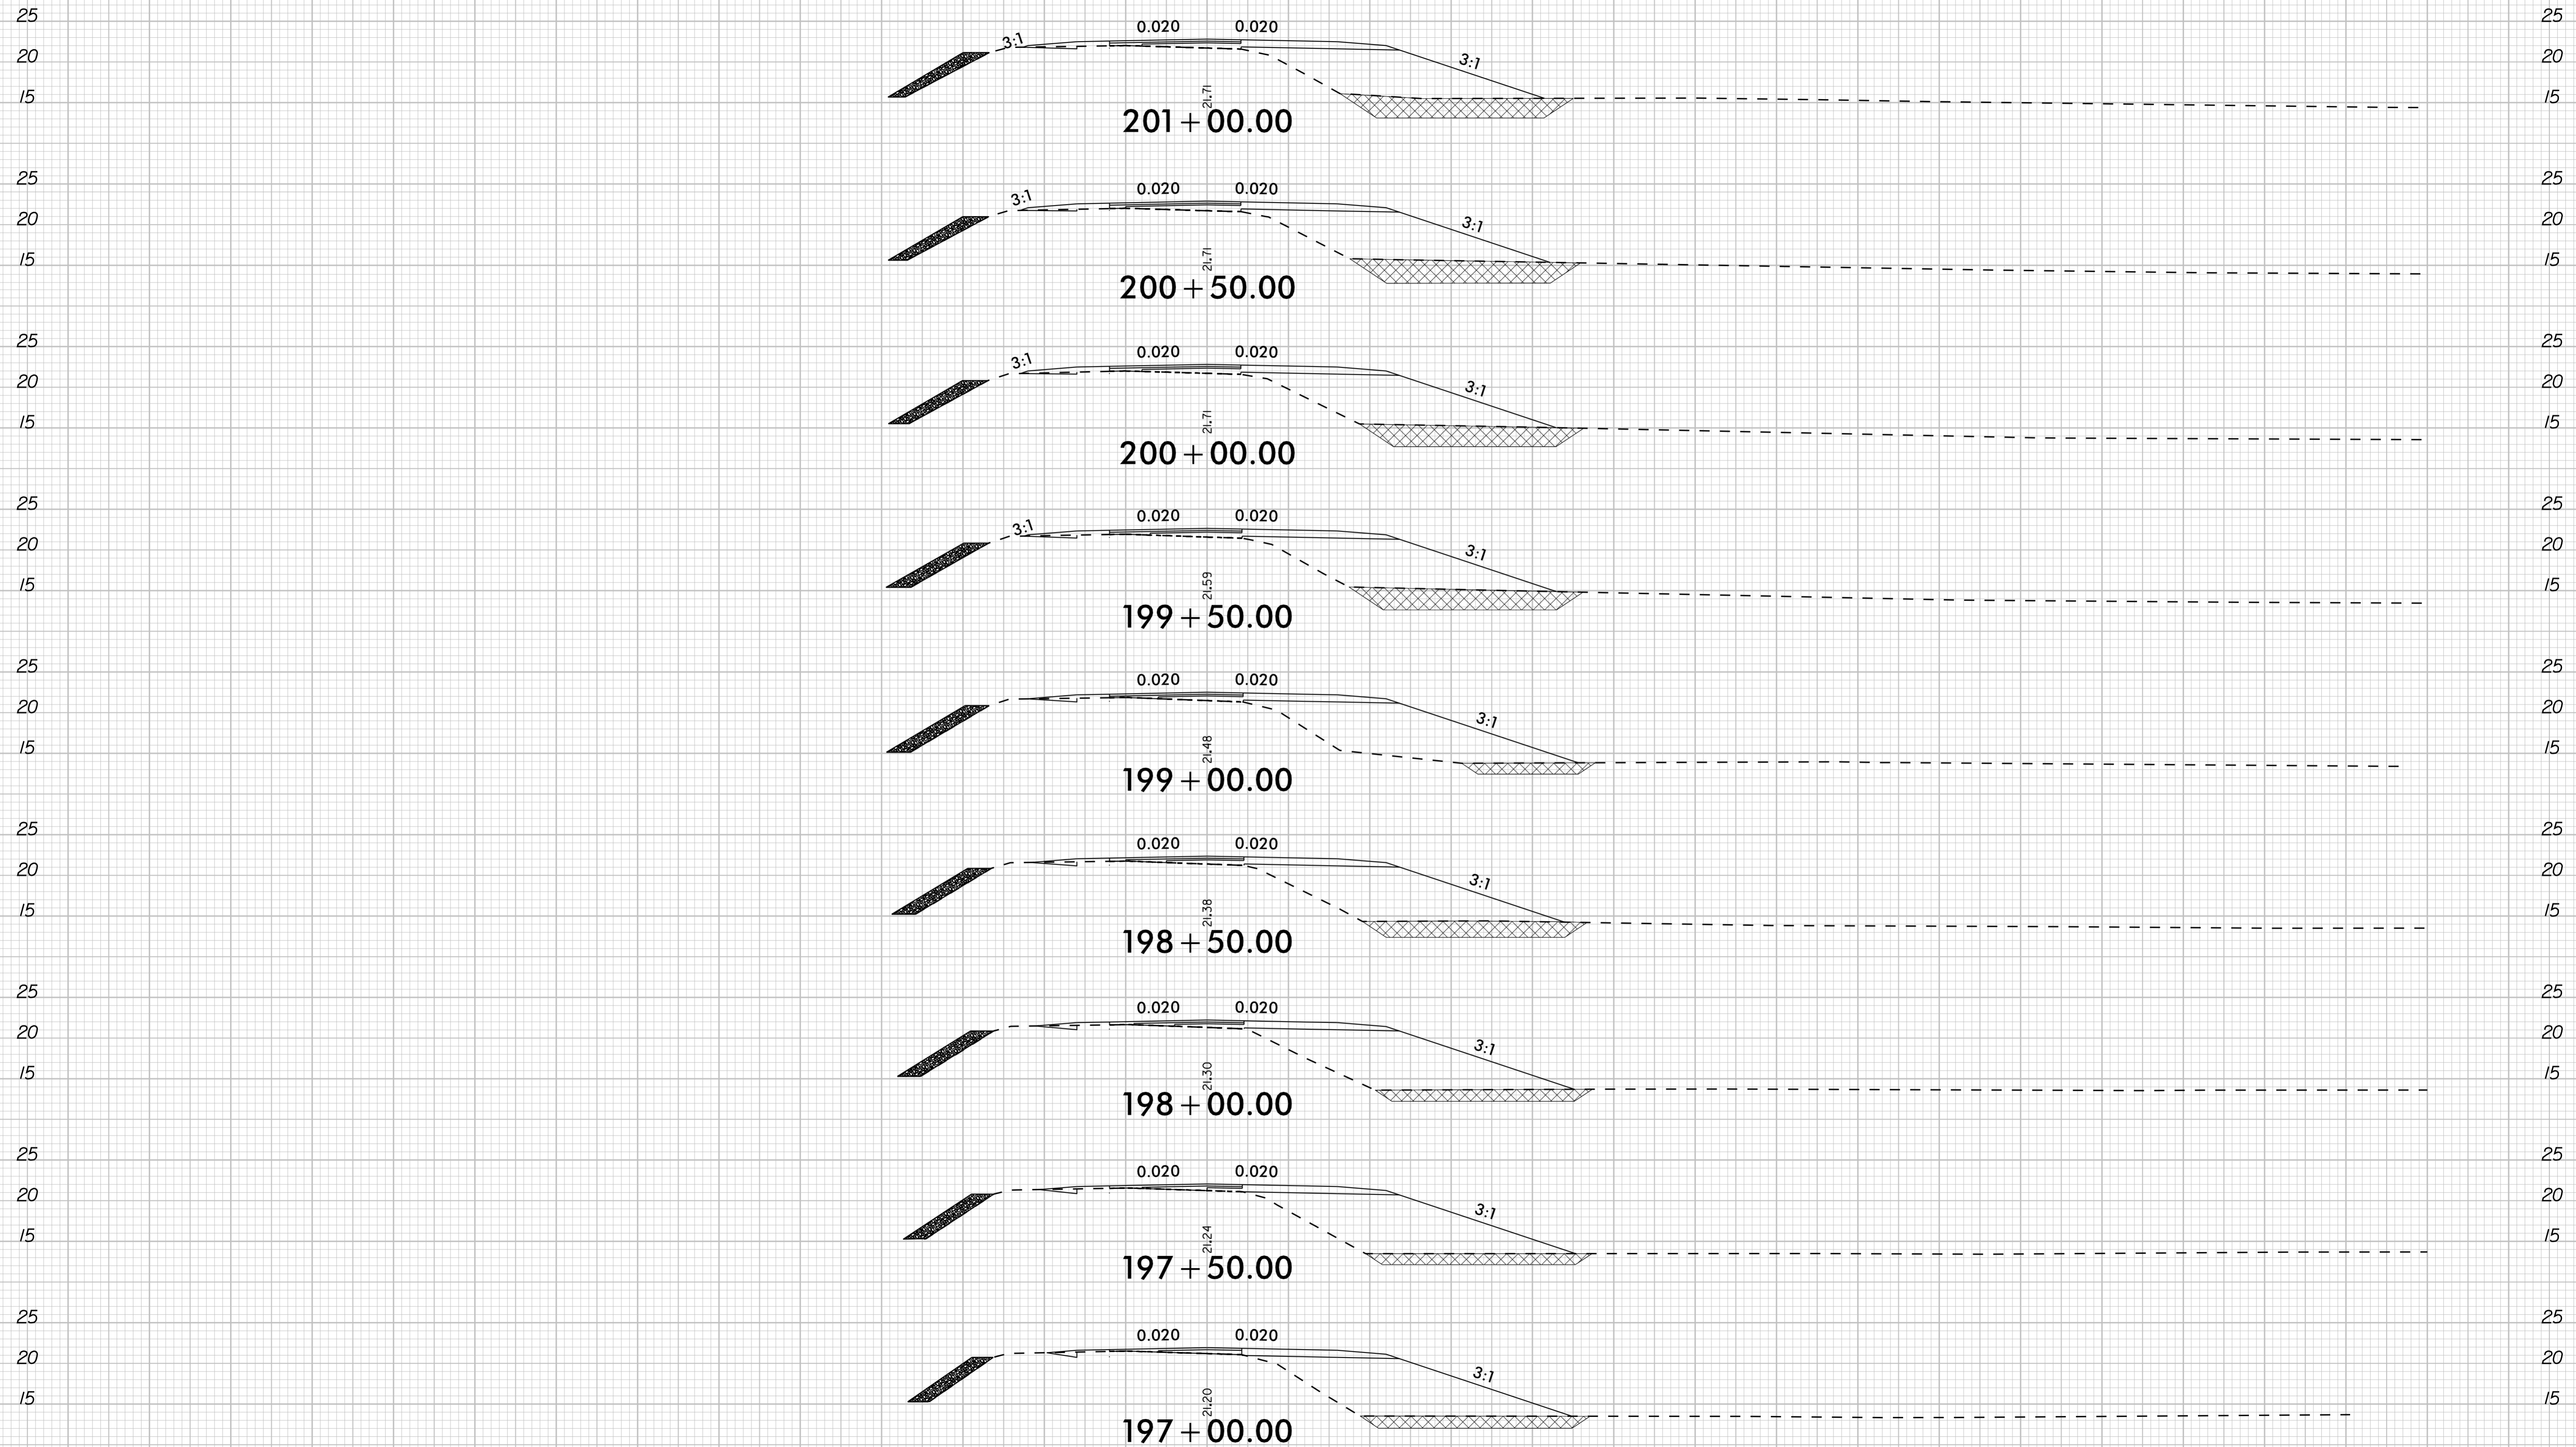


UNDERCUT EXCAVATION

-L- US-158


140 130 120 110 100 90 80 70 60 50 40 30 20 10 0 10 20 30 40 50 60 70 80 90 100 110 120 130 140

8/23/99

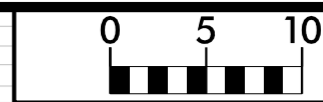

PROJ. REFERENCE NO.  
R-5808

SHEET NO.  
X-47

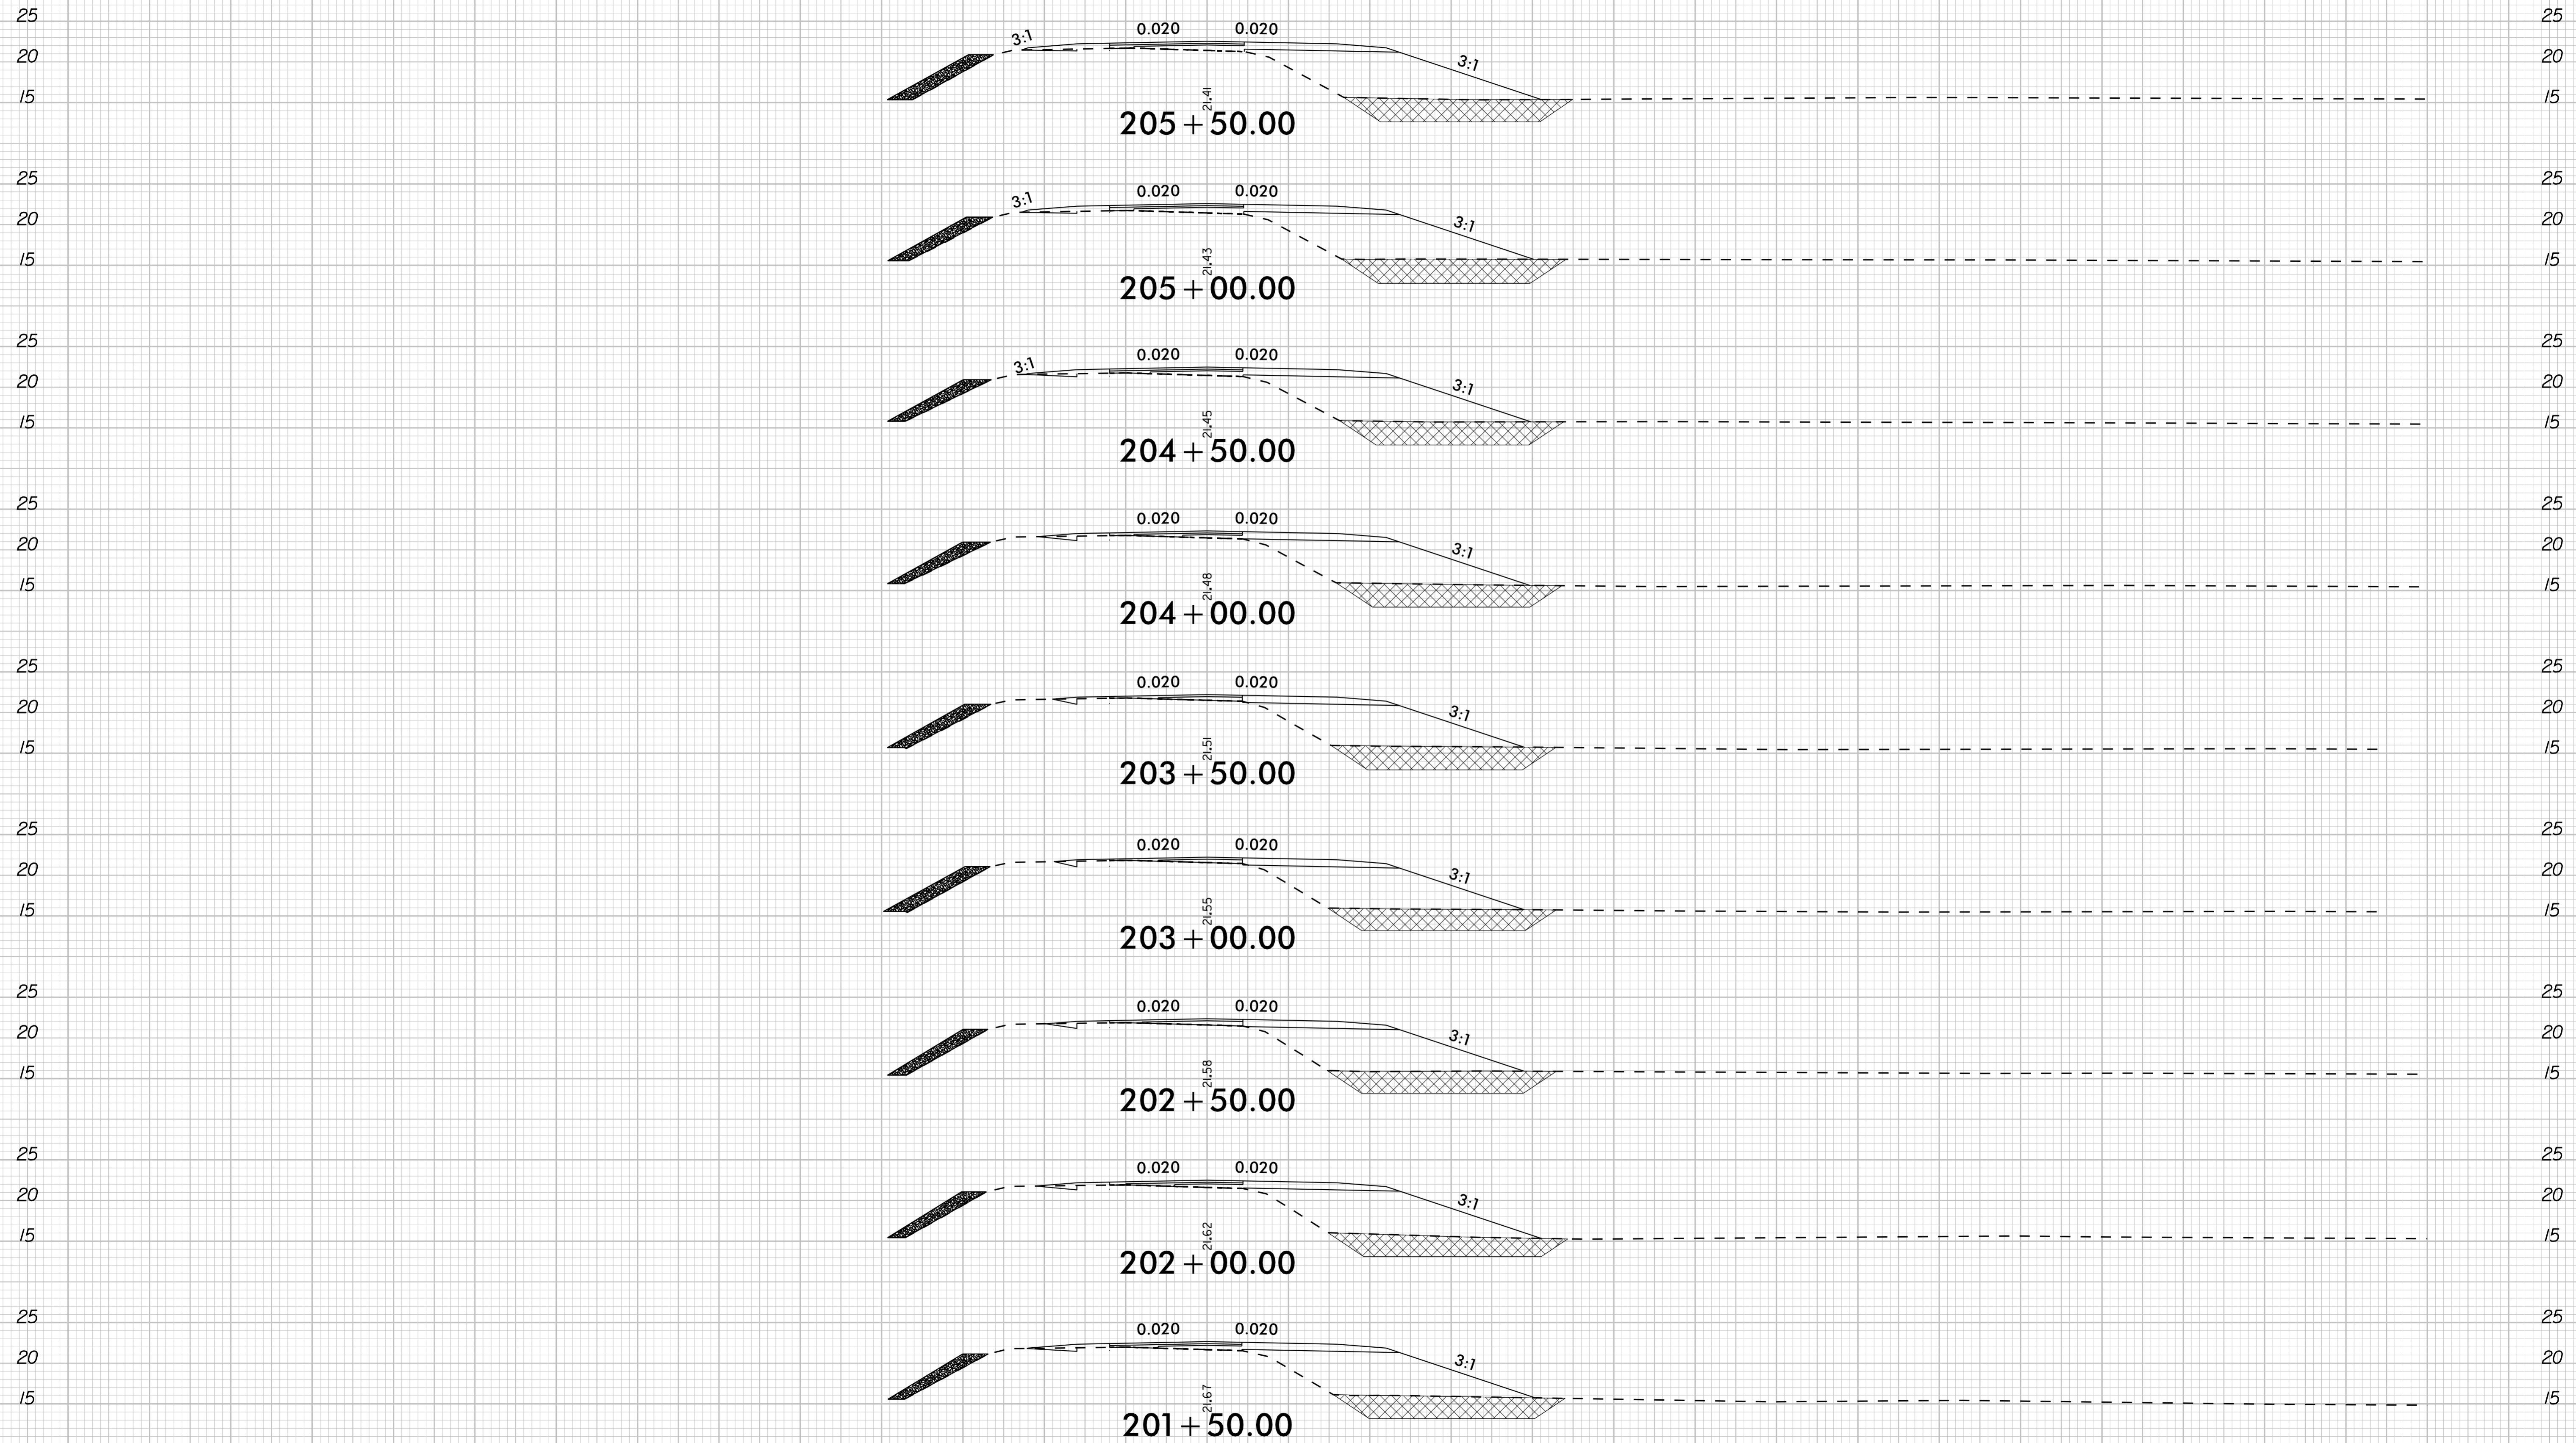

UNDERCUT EXCAVATION

-L- US-158

140 130 120 110 100 90 80 70 60 50 40 30 20 10 0 10 20 30 40 50 60 70 80 90 100 110 120 130 140

10/1/2024