


UNDERCUT EXCAVATION


-L- US-158

8/23/99

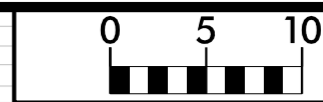

PROJ. REFERENCE NO.
R-5808

SHEET NO.
X-49

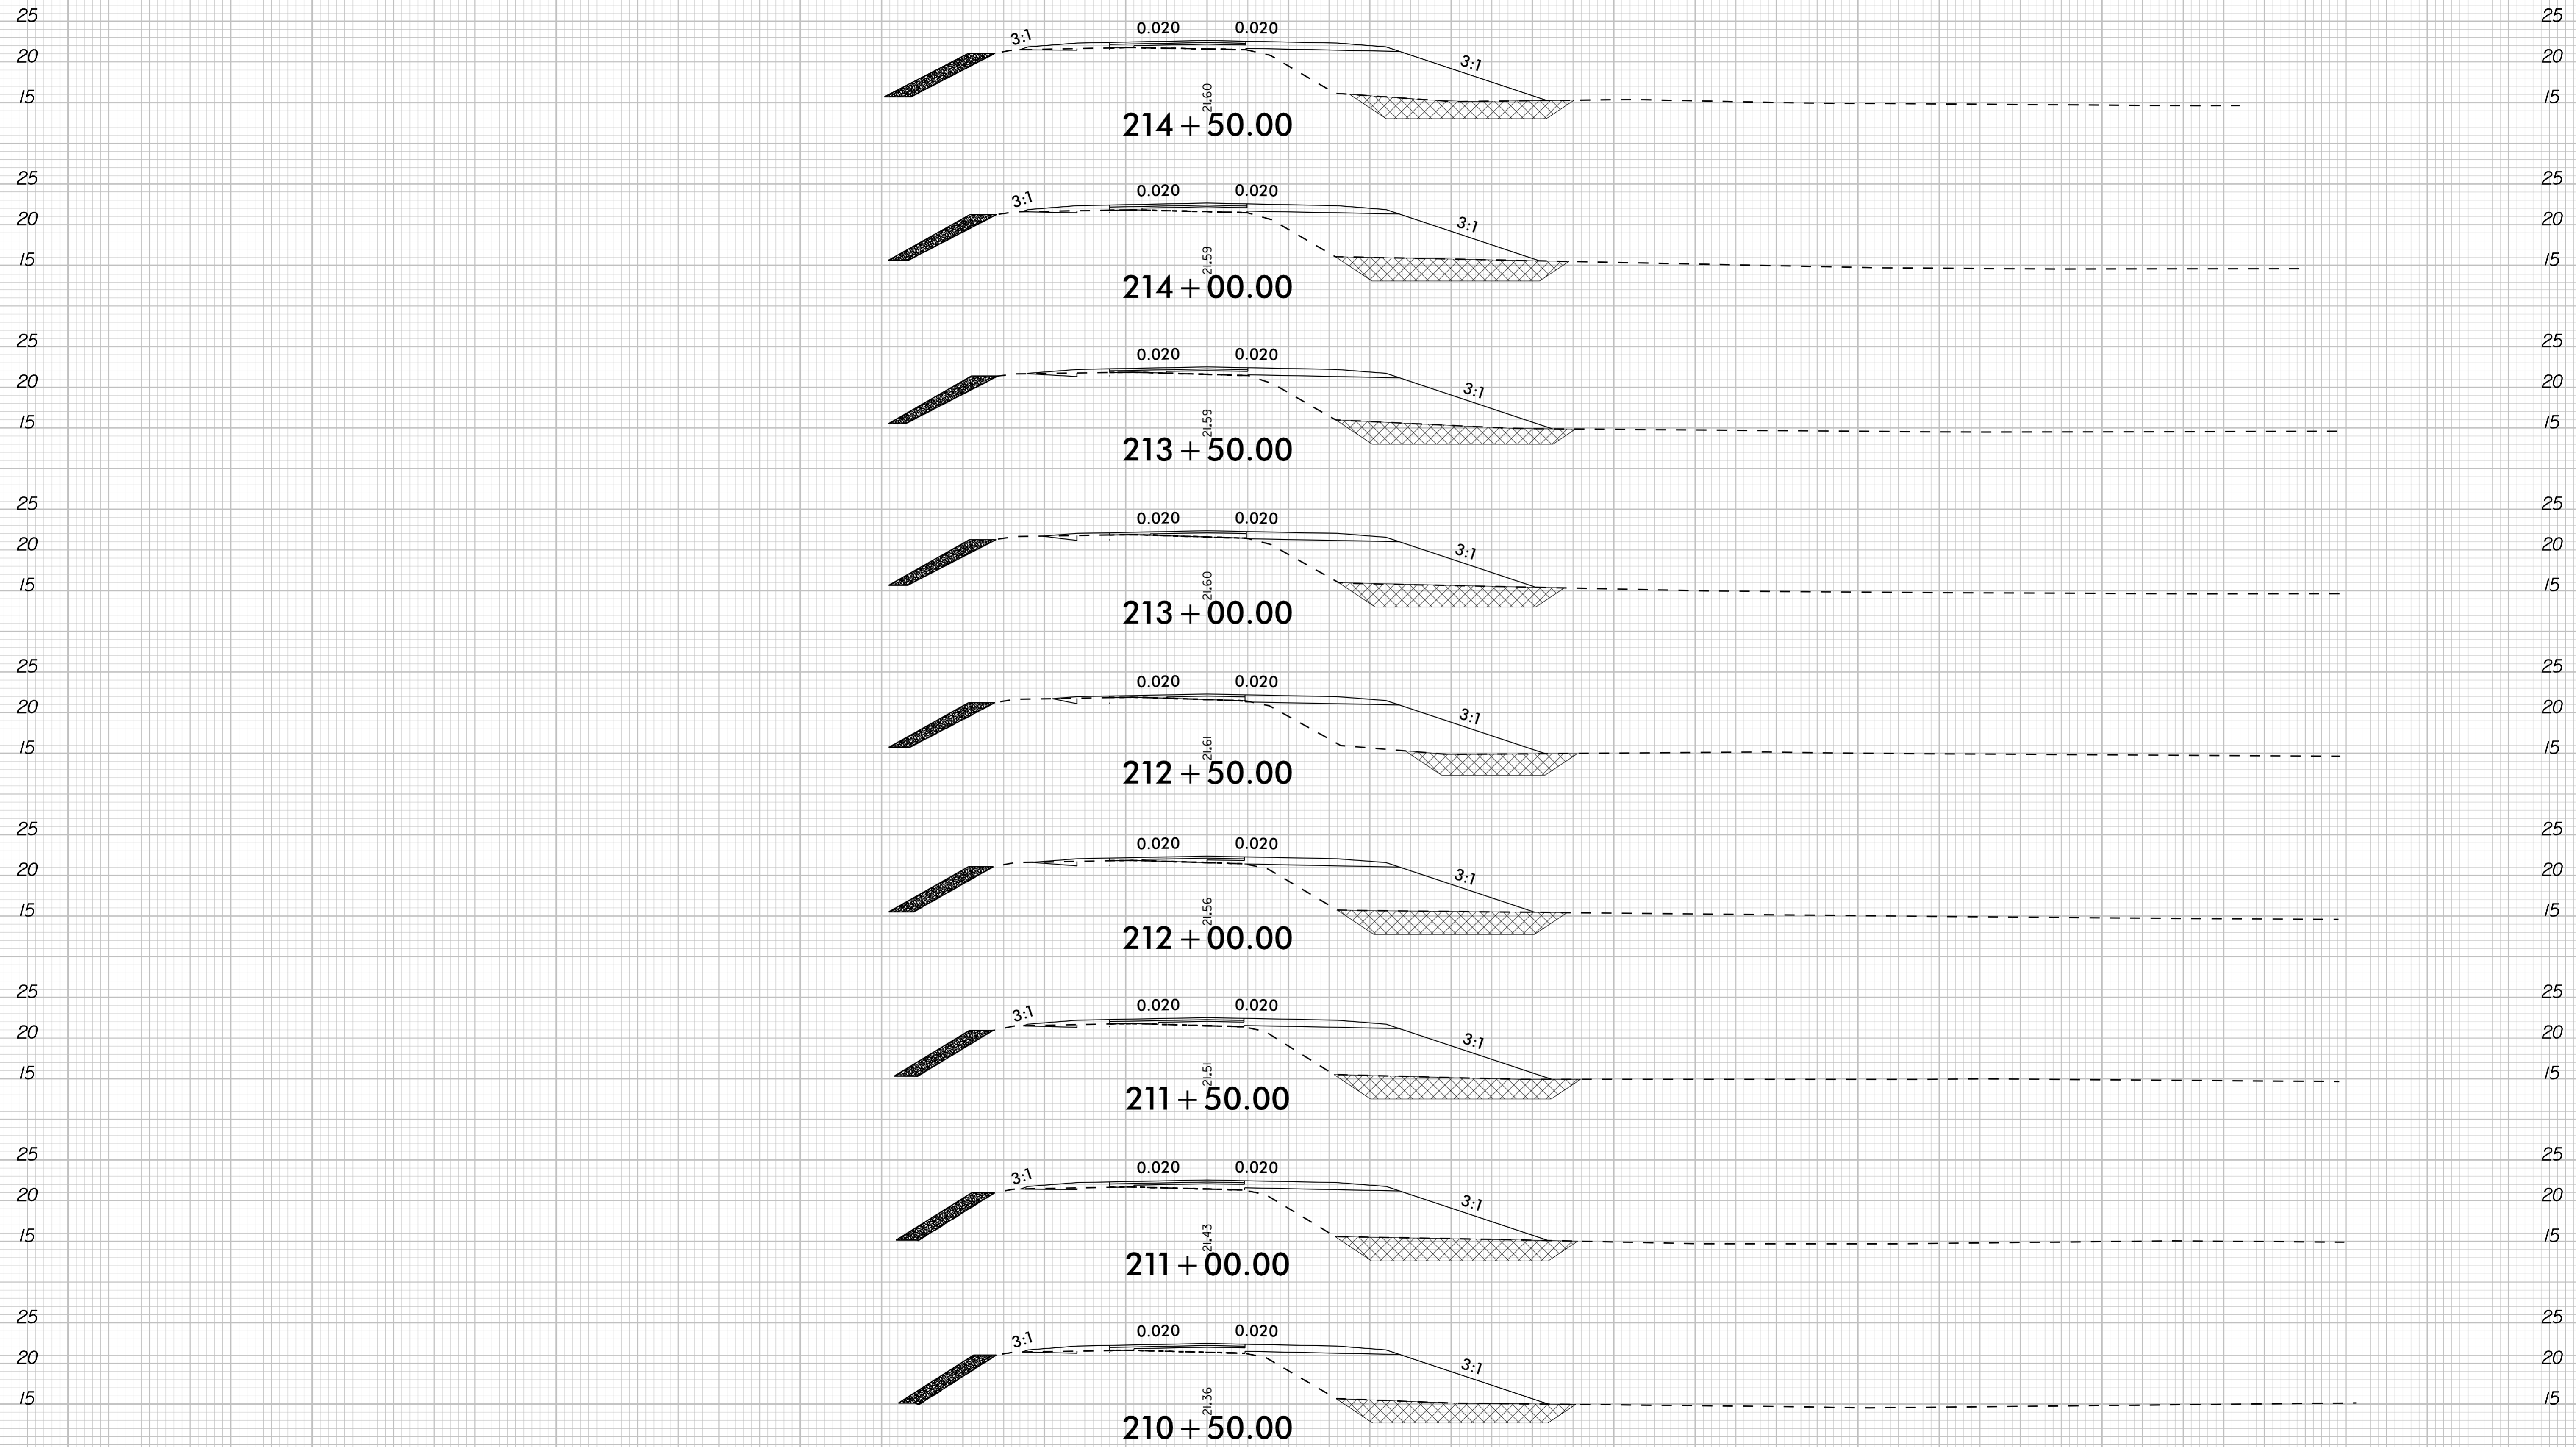


UNDERCUT EXCAVATION

-L- US-158

10/11/2024


140 130 120 110 100 90 80 70 60 50 40 30 20 10 0 10 20 30 40 50 60 70 80 90 100 110 120 130 140

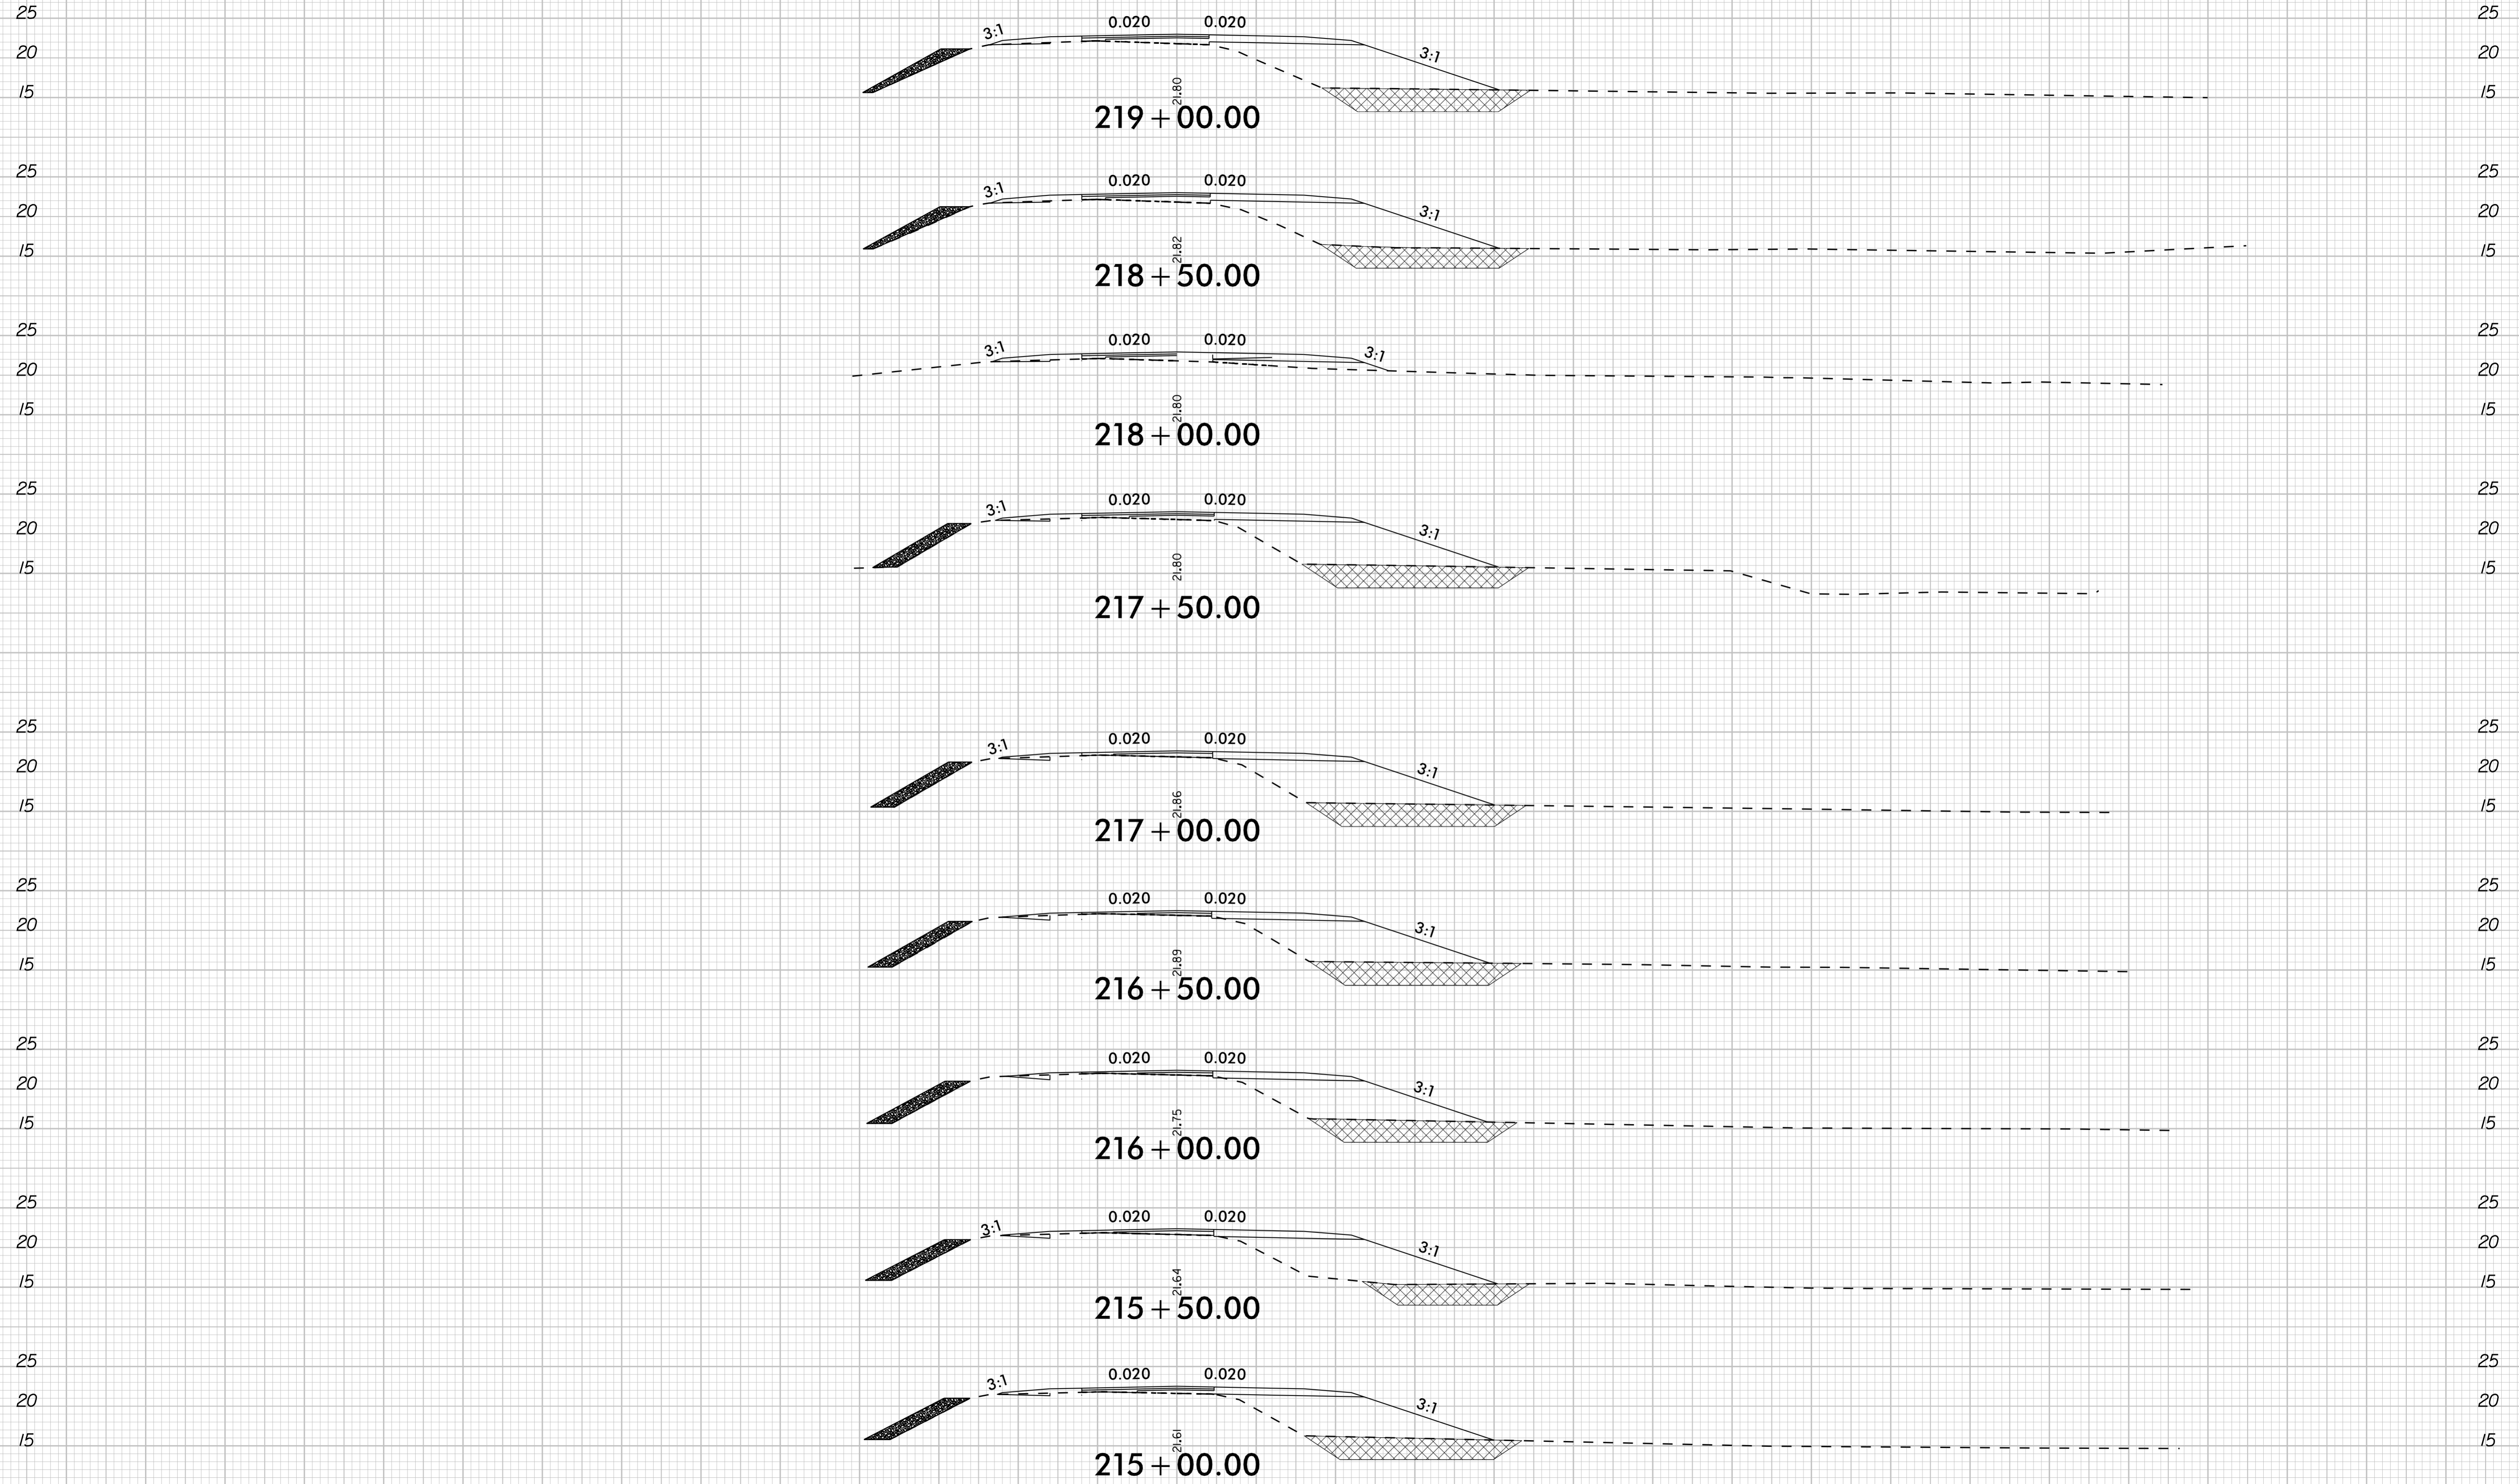

UNDERCUT EXCAVATION

-L- US-158

8/23/99

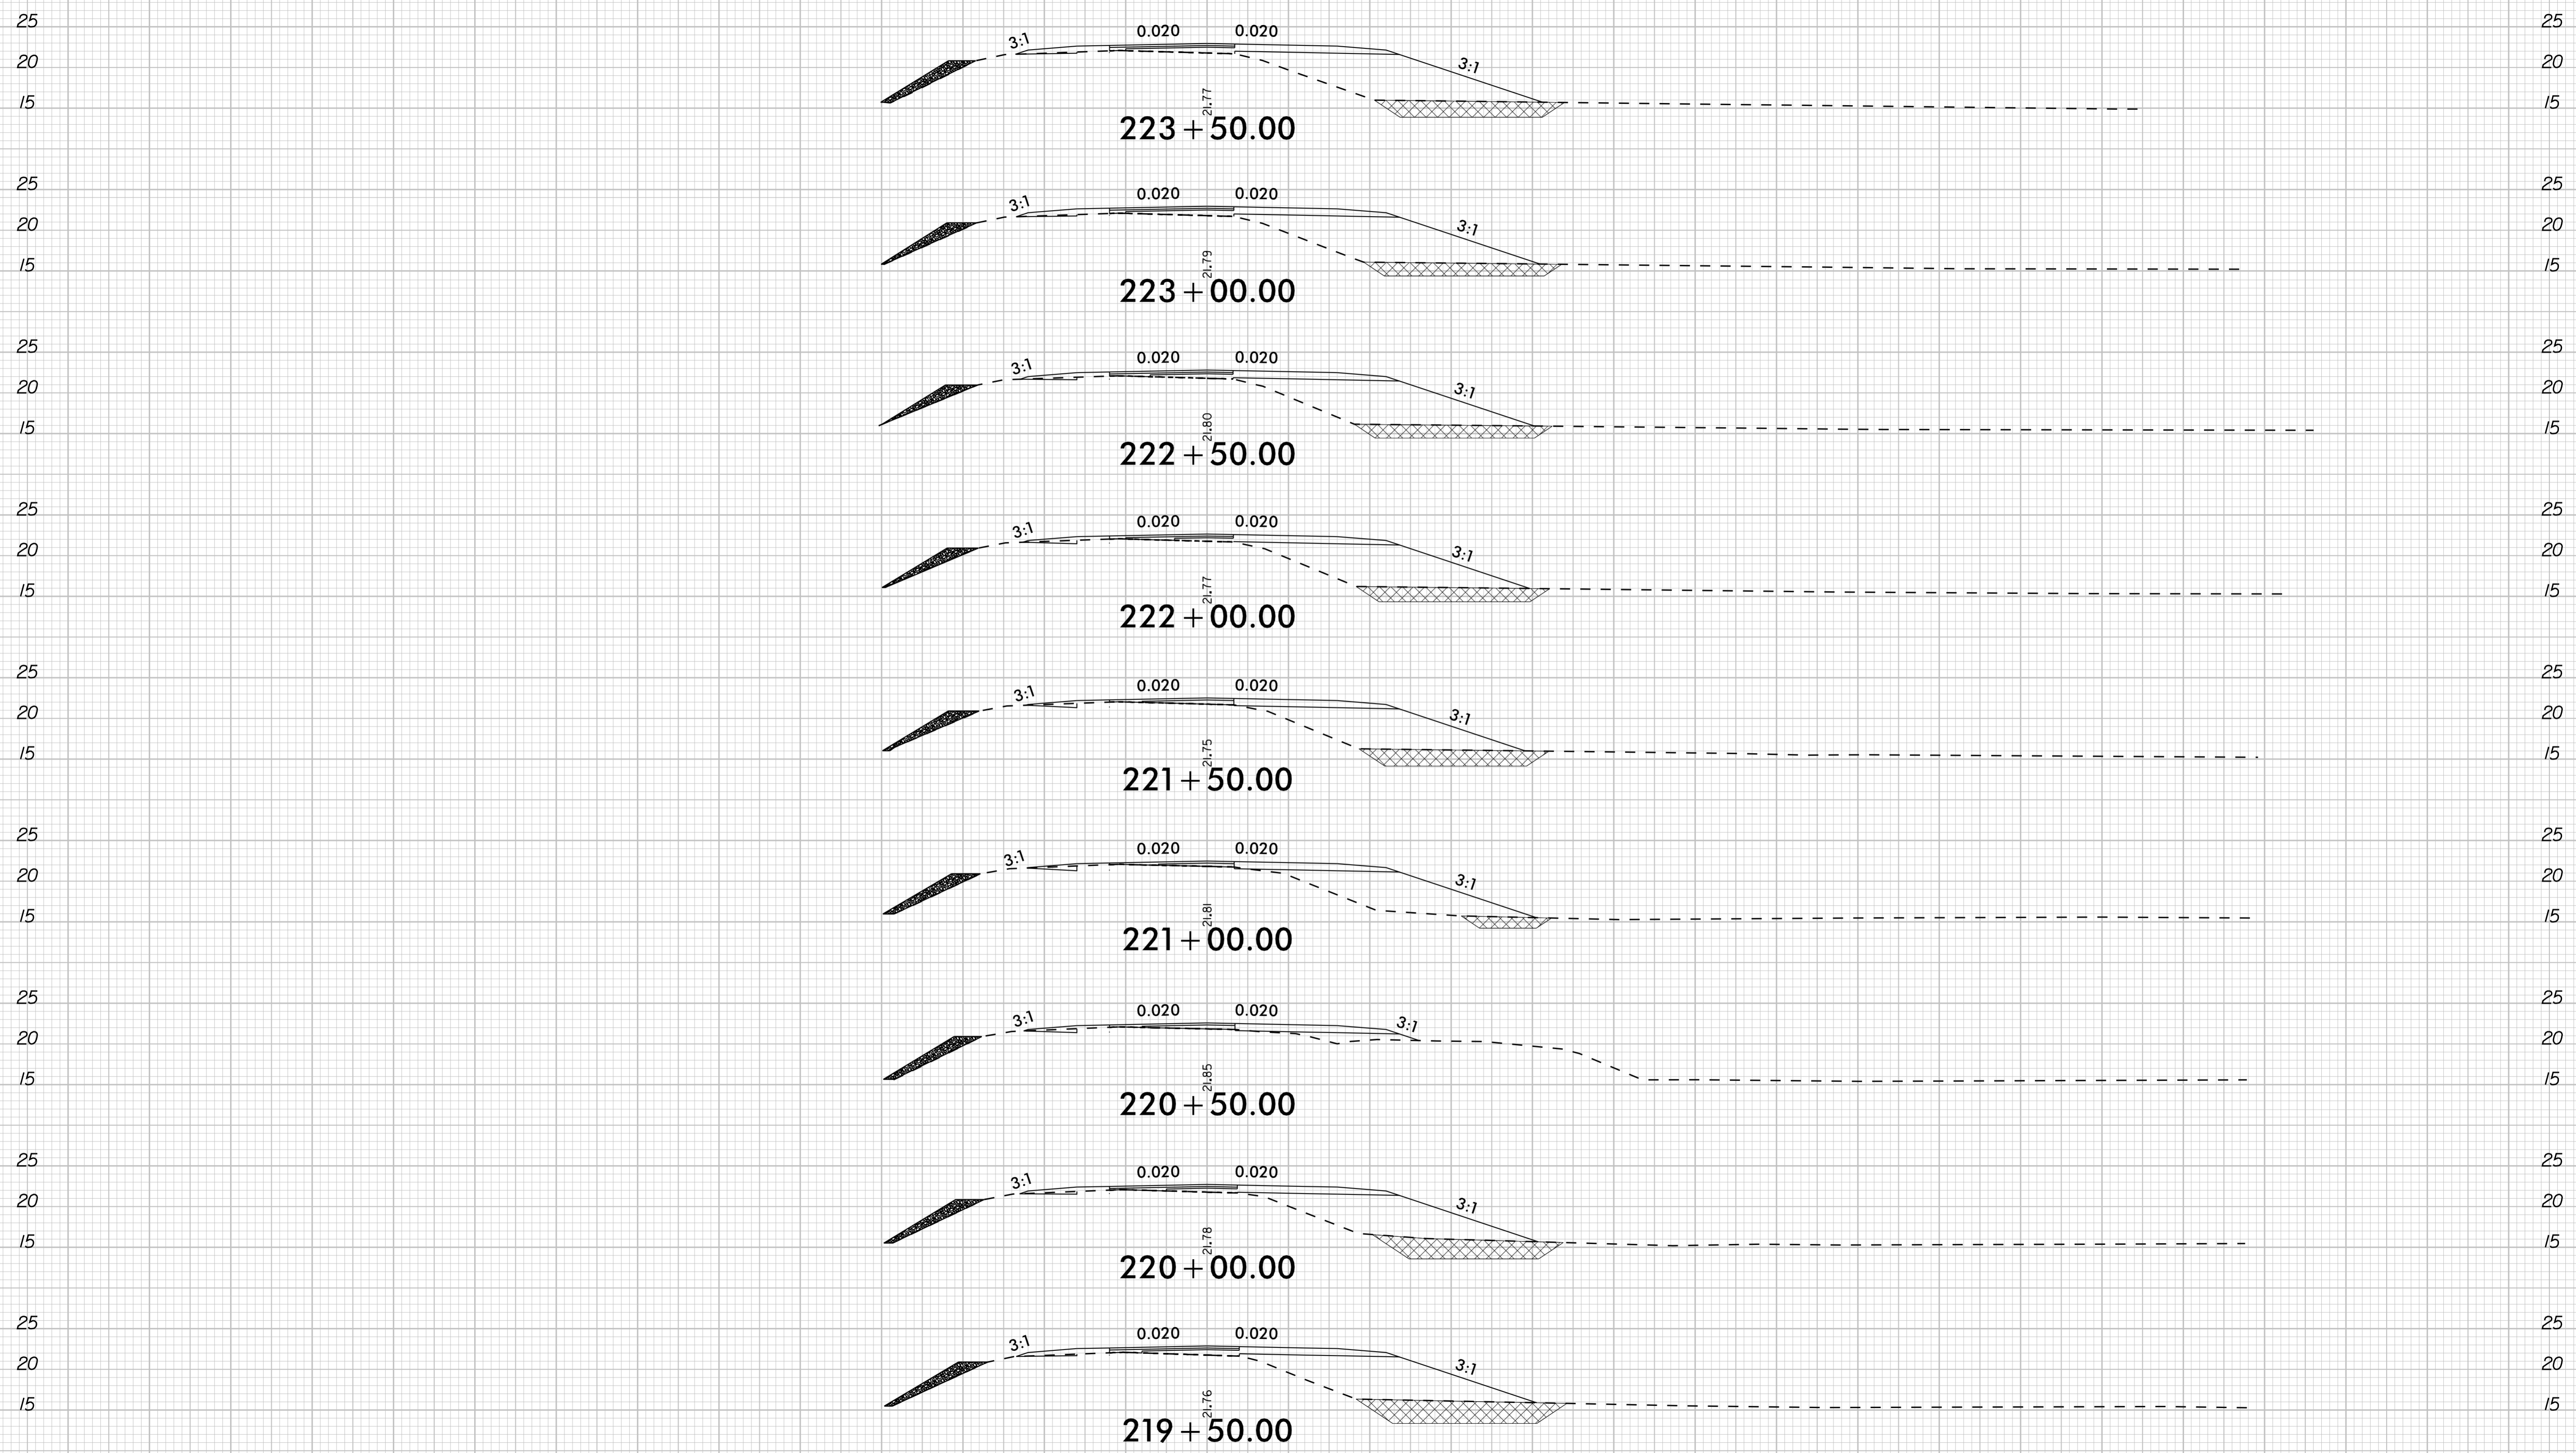


[Hatched Box] UNDERCUT EXCAVATION

-L- US-158

10/1/2024

140 130 120 110 100 90 80 70 60 50 40 30 20 10 0 10 20 30 40 50 60 70 80 90 100 110 120 130 140

8/23/99

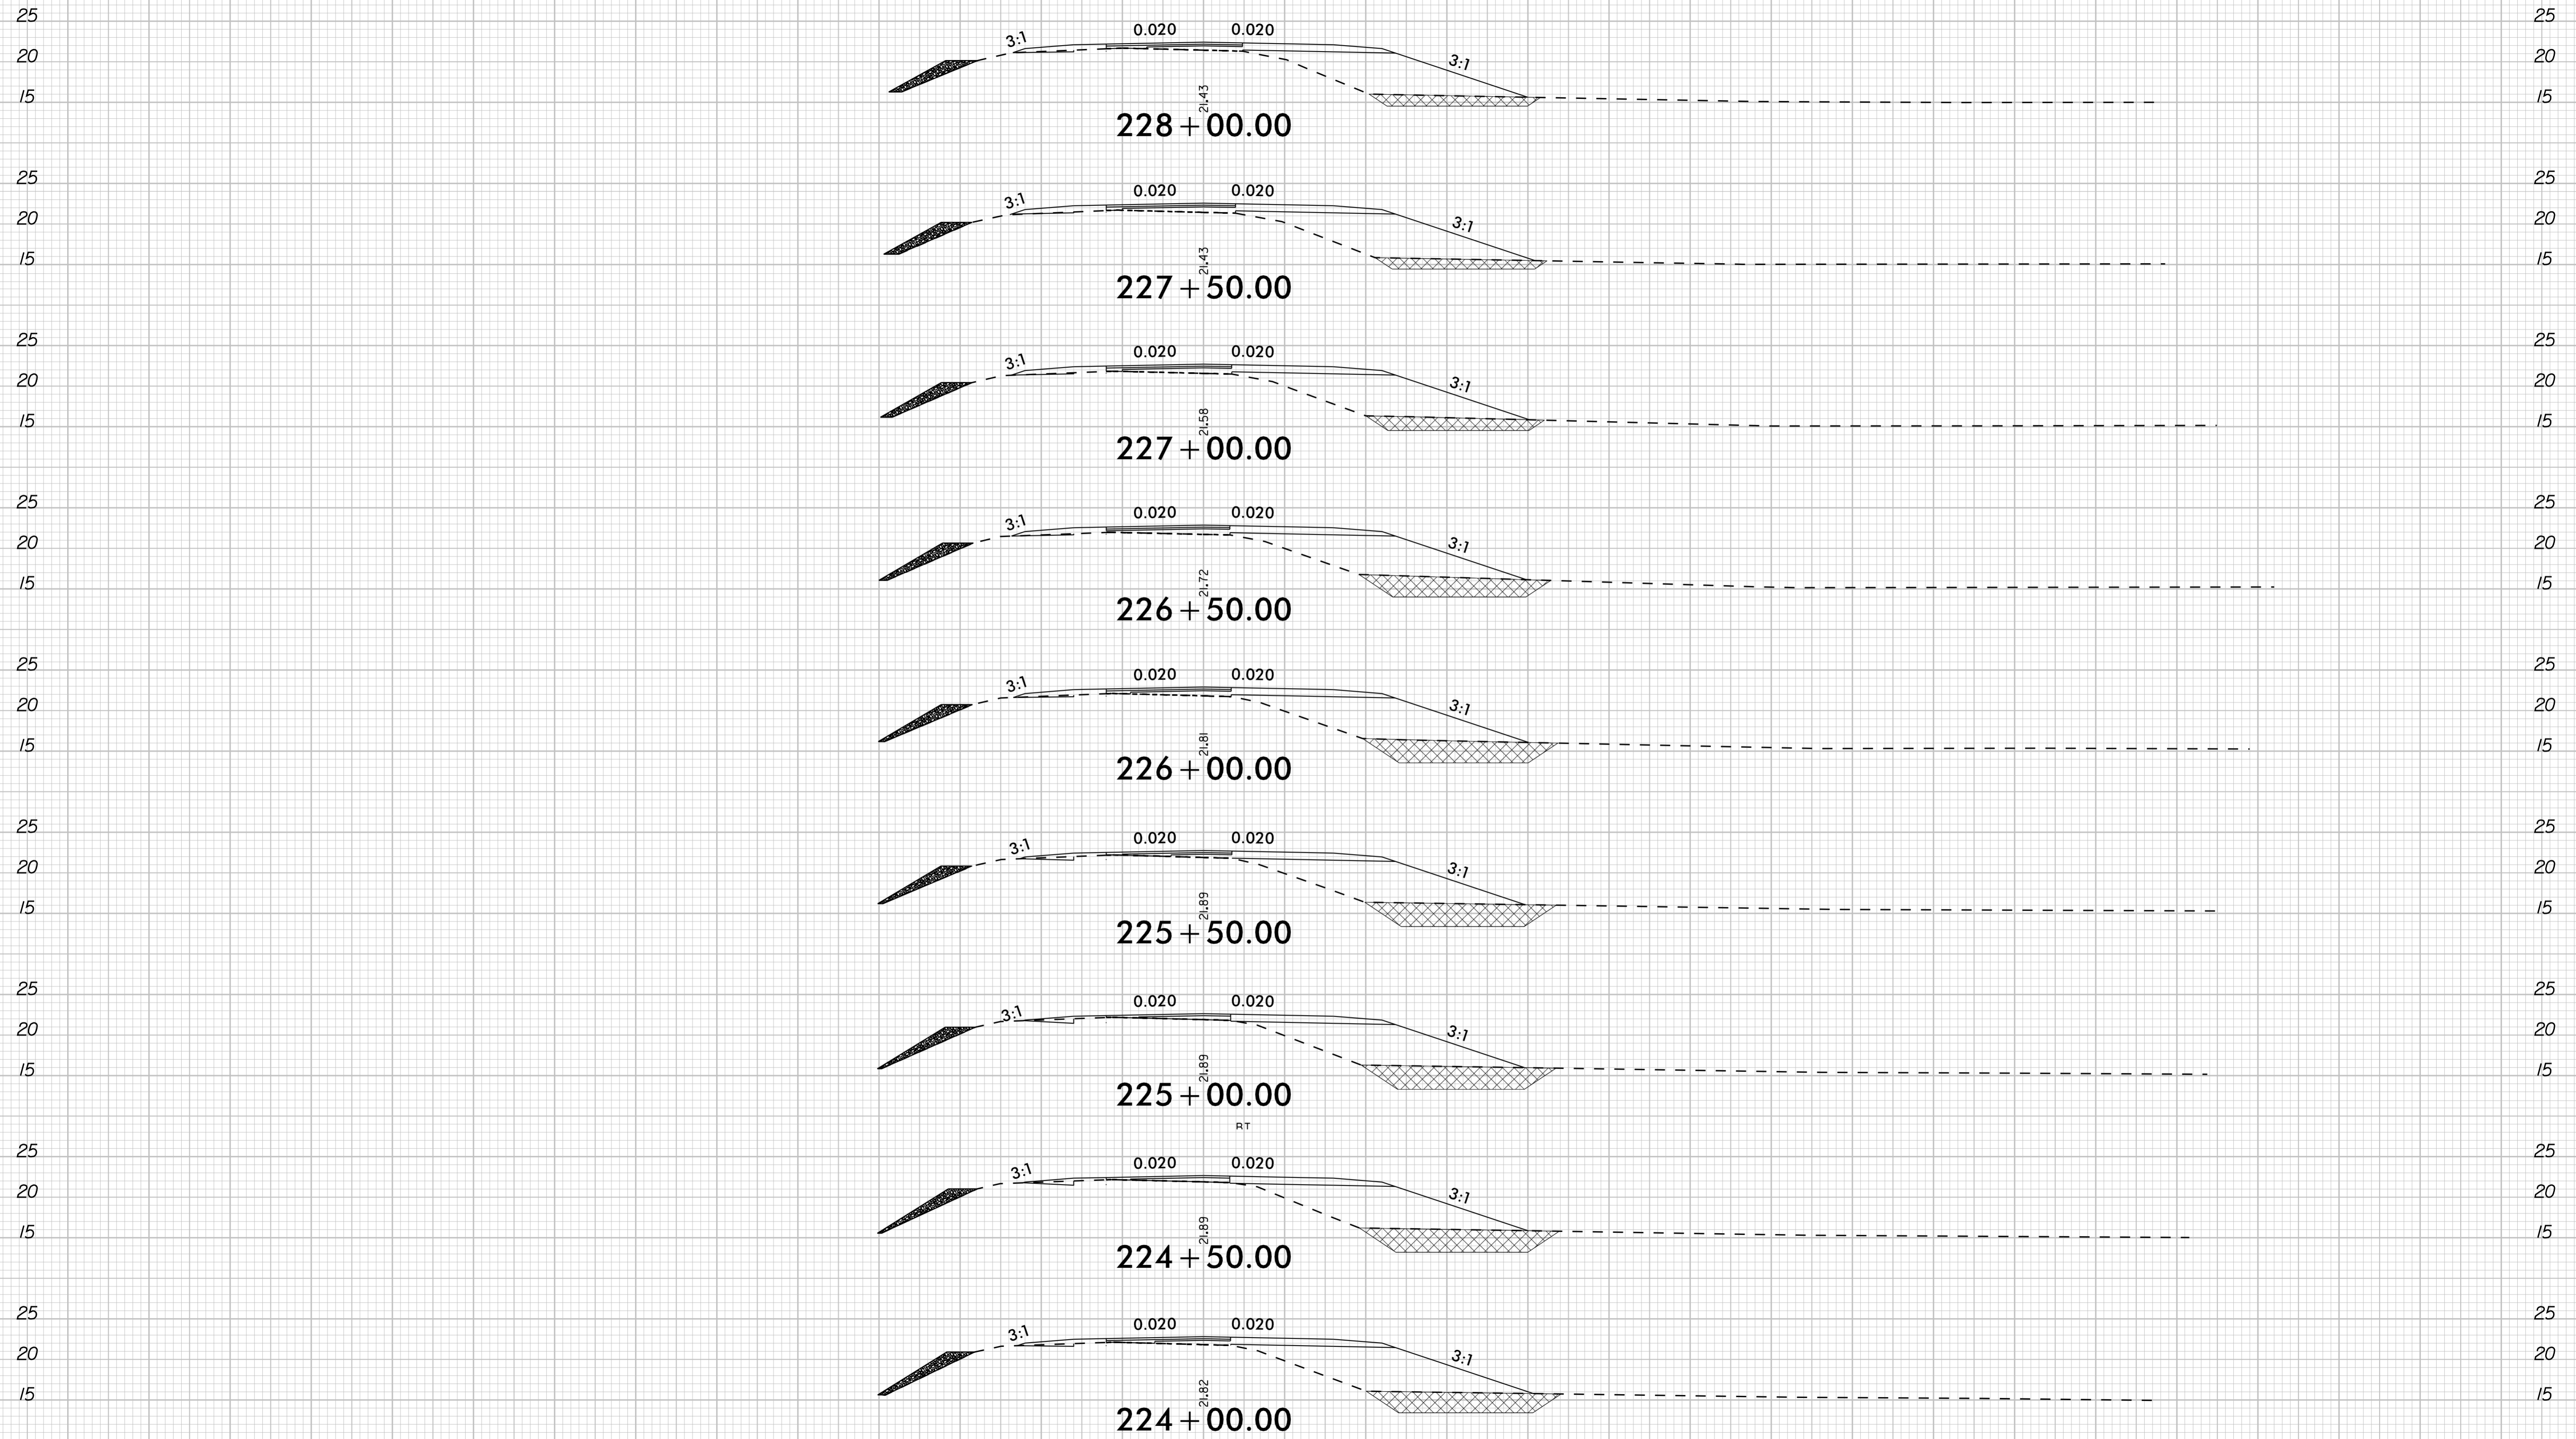


[Symbol] UNDERCUT EXCAVATION

-L- US-158

10/11/2024

8/23/99

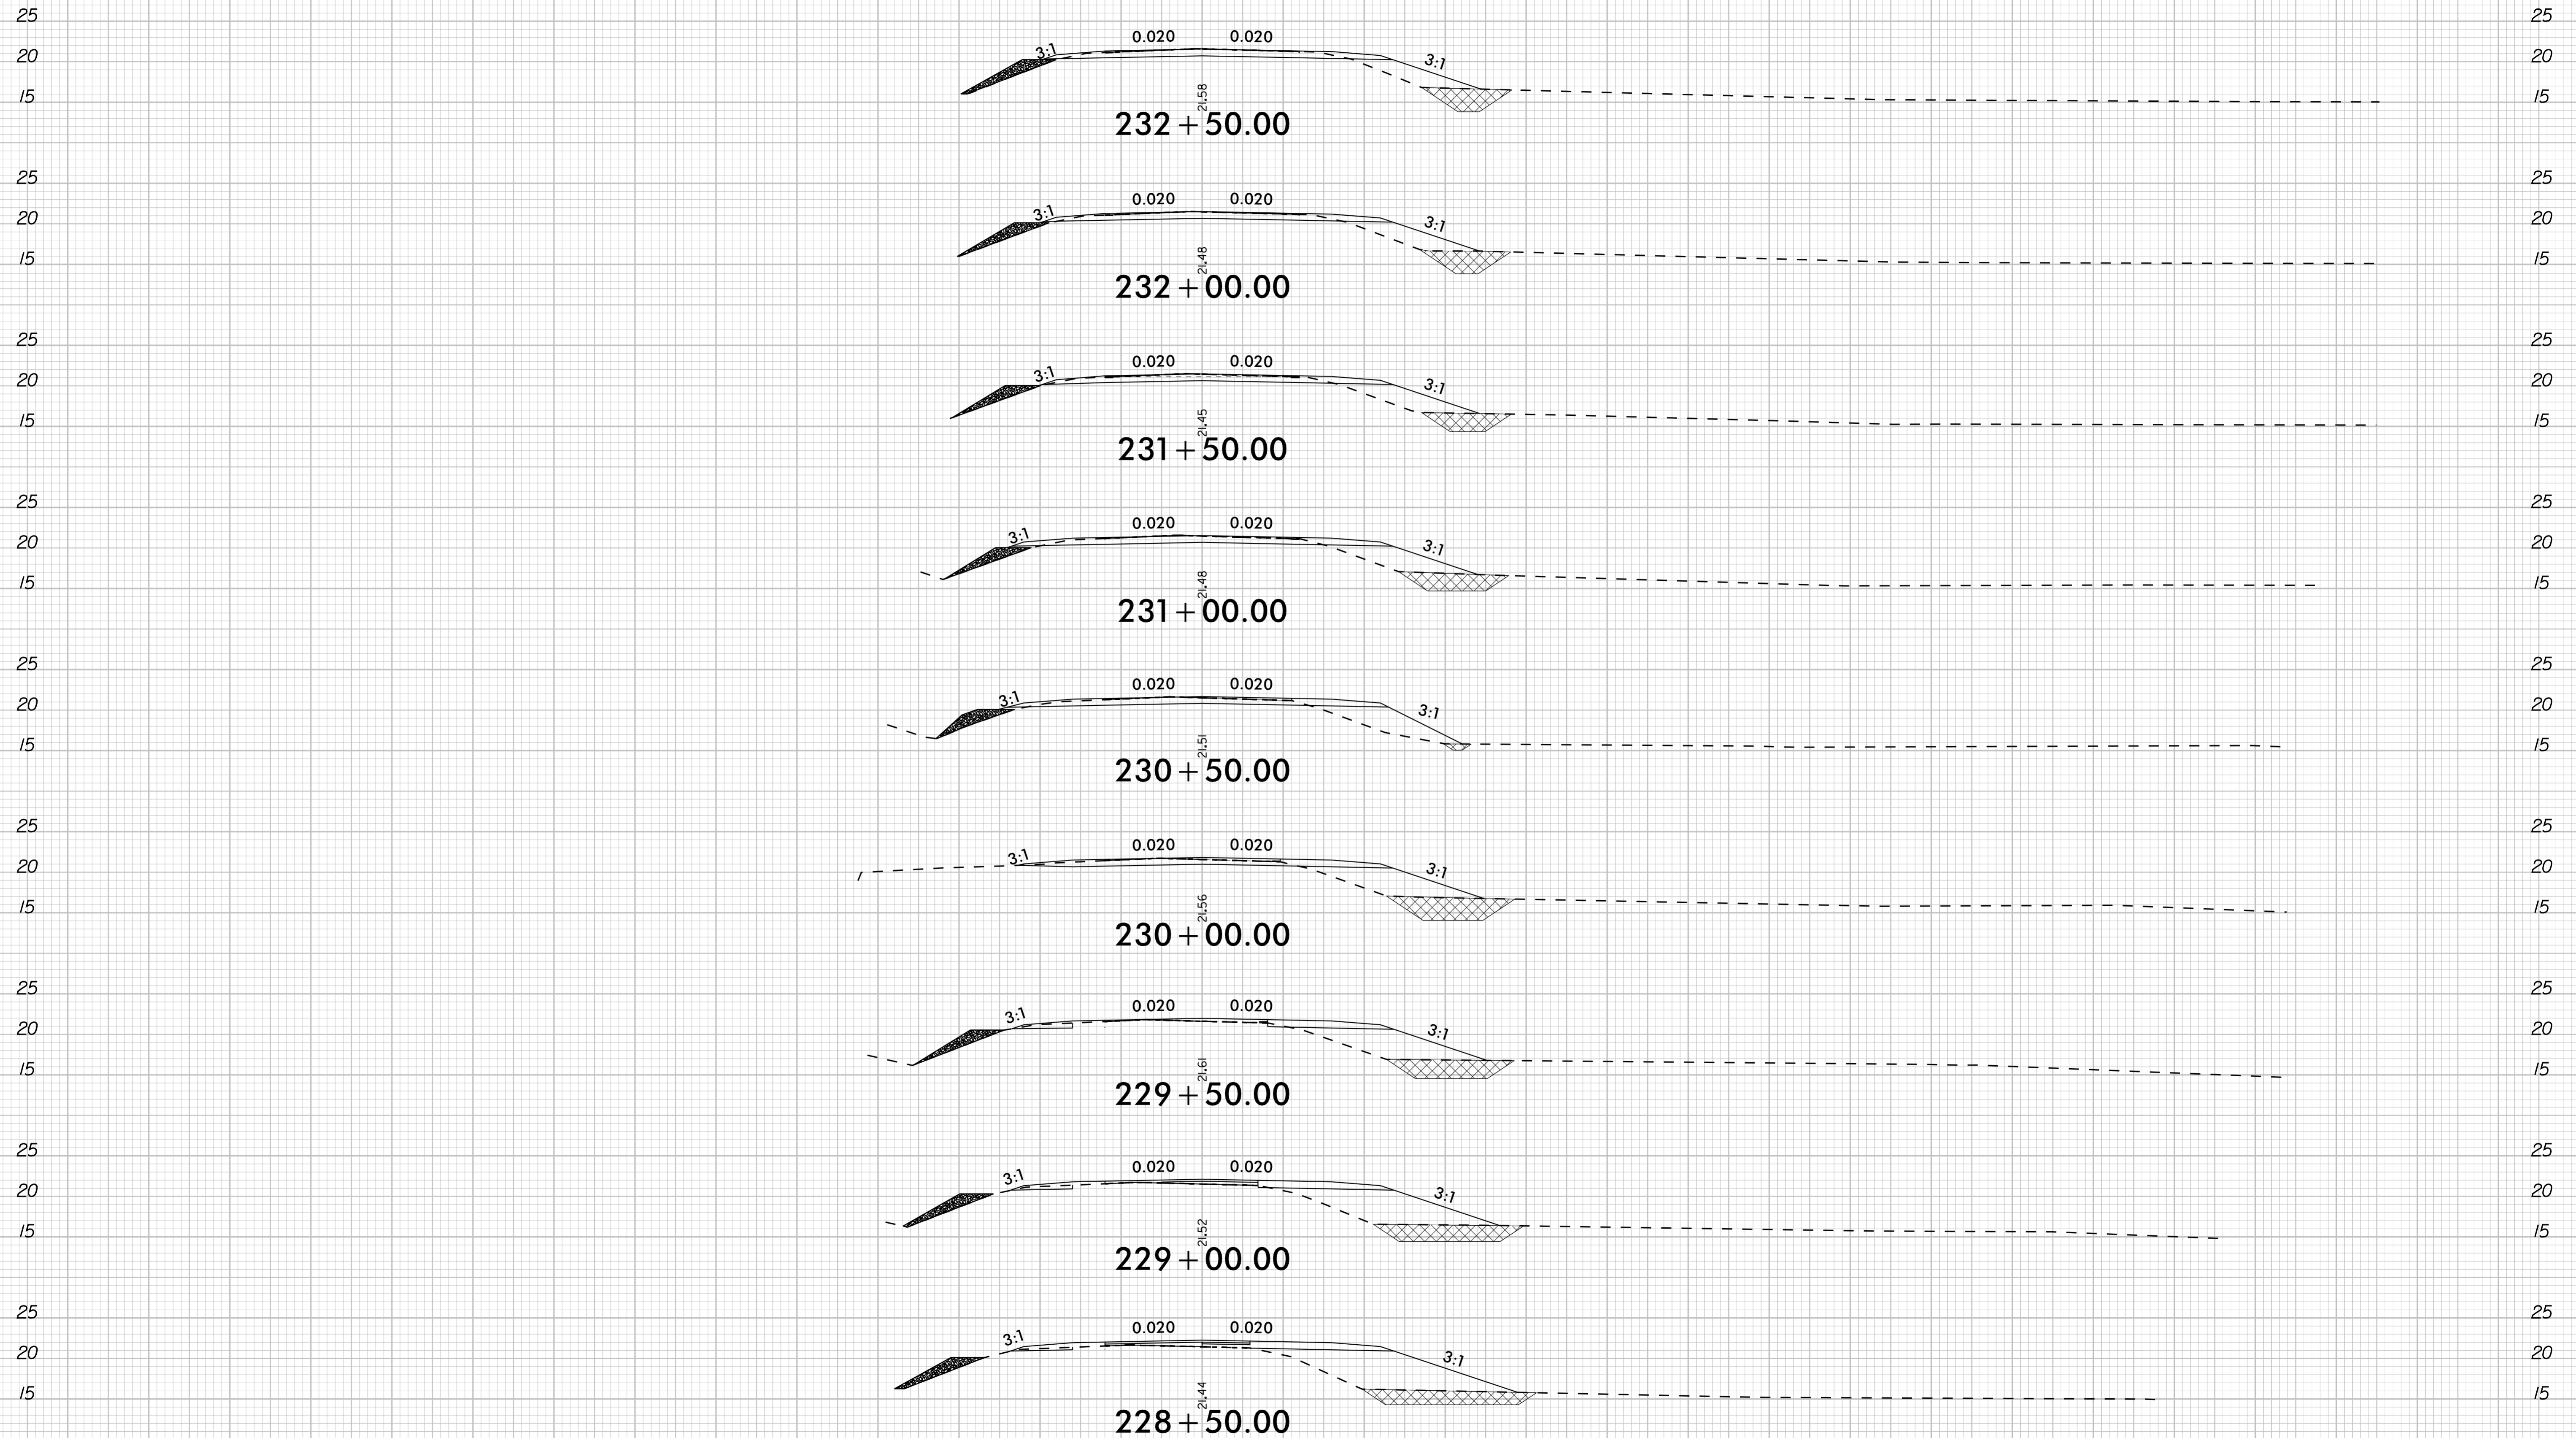


[Hatched Box] UNDERCUT EXCAVATION

-L- US-158

10/1/2024


140 130 120 110 100 90 80 70 60 50 40 30 20 10 0 10 20 30 40 50 60 70 80 90 100 110 120 130 140

8/23/99

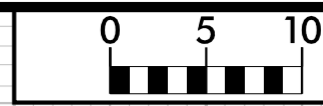

PROJ. REFERENCE NO.
R-5808

SHEET NO.
X-54

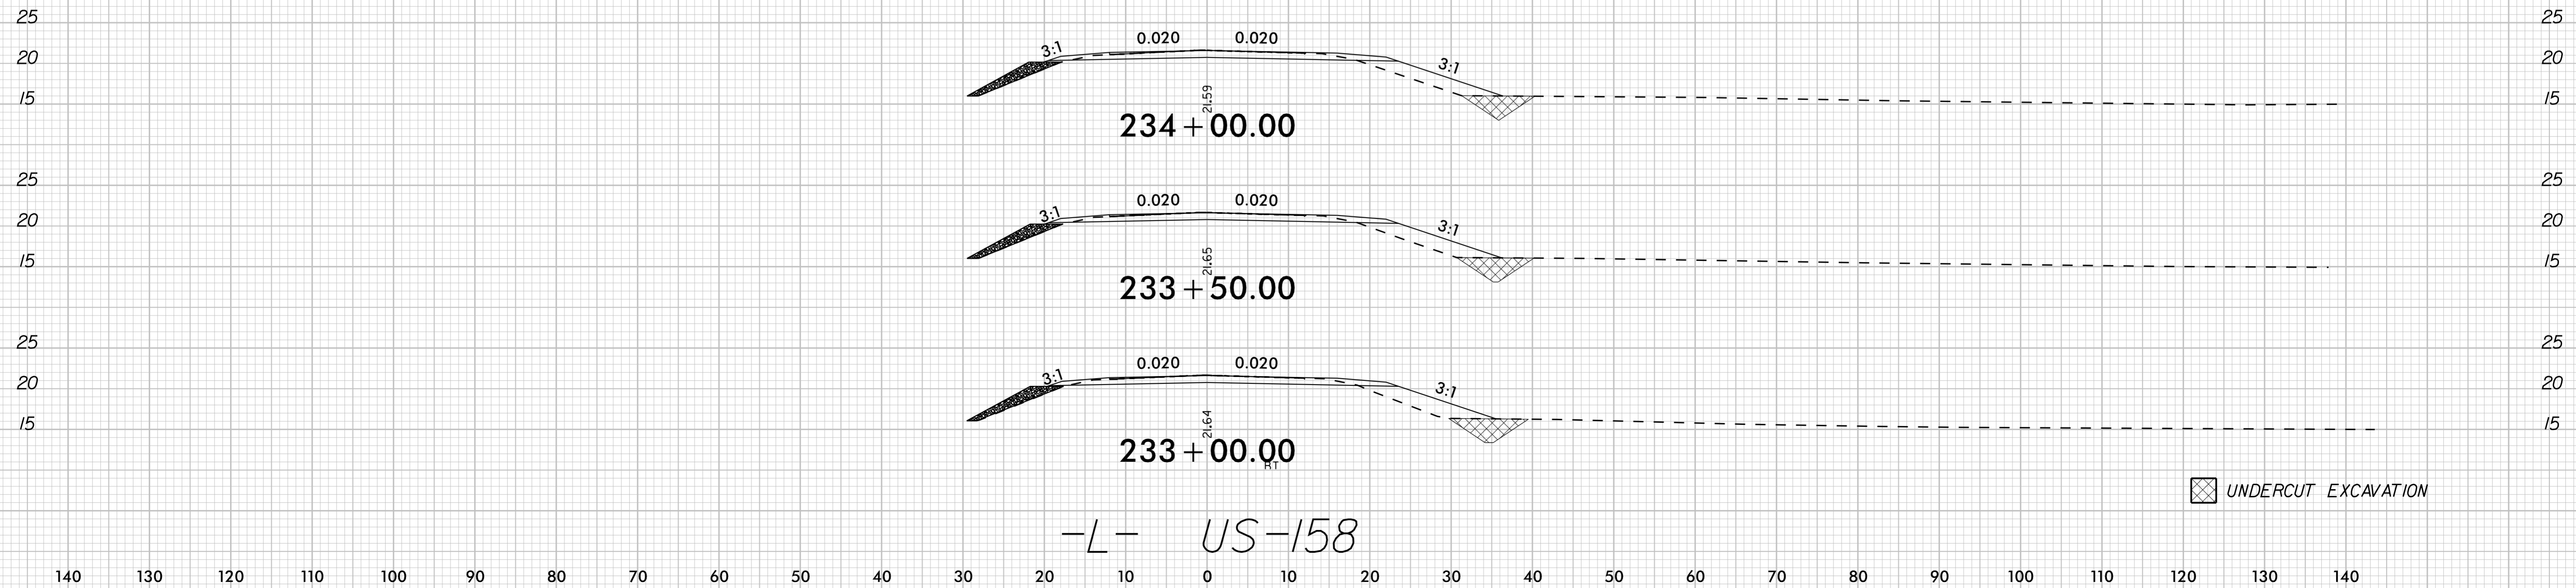

10/11/2024