

# SURVEY CONTROL SHEET


## W/EXISTING CENTERLINE ALIGNMENTS PRIOR TO CONSTRUCTION

PROJECT REFERENCE NO.	SHEET NO.
R-5809A	RW02C-4

### Location and Surveys

Location & Surveys  
 Division 1  
 1300 US HWY 64 West  
 Plymouth, NC 27962

PROJECT SURVEYOR

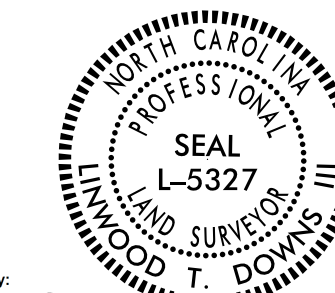

DocuSigned by:  
 Linwood T. Downs III  
 84582  
**DOCUMENT NOT CONSIDERED FINAL UNLESS ALL SIGNATURES COMPLETED**


I, Linwood T. Downs III, PLS, certify that the Project Control was performed under my supervision from an actual GPS survey made under my supervision and the following information was used to perform the survey:

Class of survey: **AA**  
 Type of GPS field procedure: RTN  
 Dates of survey: May 2021  
 Datum/Epoch: NAD 83/NA 2011  
 Published/Fixed-control use: N/A  
 Localized around: Centroid1  
 Northing: 814,558.4117  
 Easting: 2,664,159.1394  
 Combined grid factor: 0.999954899  
 Geoid model: GEIOD 12B  
 Units: US Survey Foot

I also certify that the Baseline Control for this project was completed under my direct and responsible charge from an actual survey made under my supervision; that all horizontal closures had a minimum ratio of precision of 1:20,000 (Class AA) and Vertical accuracy to Class A. Field work was performed from May 3, 2023 to May 31, 2023, and all coordinates are based on NAD 83/2011 and all elevations are based on NAVD 88; that this survey was performed to meet the requirements of 21NCAC 56.1600 as applicable.

This 23rd day of October, 2023.

DocuSigned by:  
 Linwood T. Downs III  
 Professional Land Surveyor L-5327

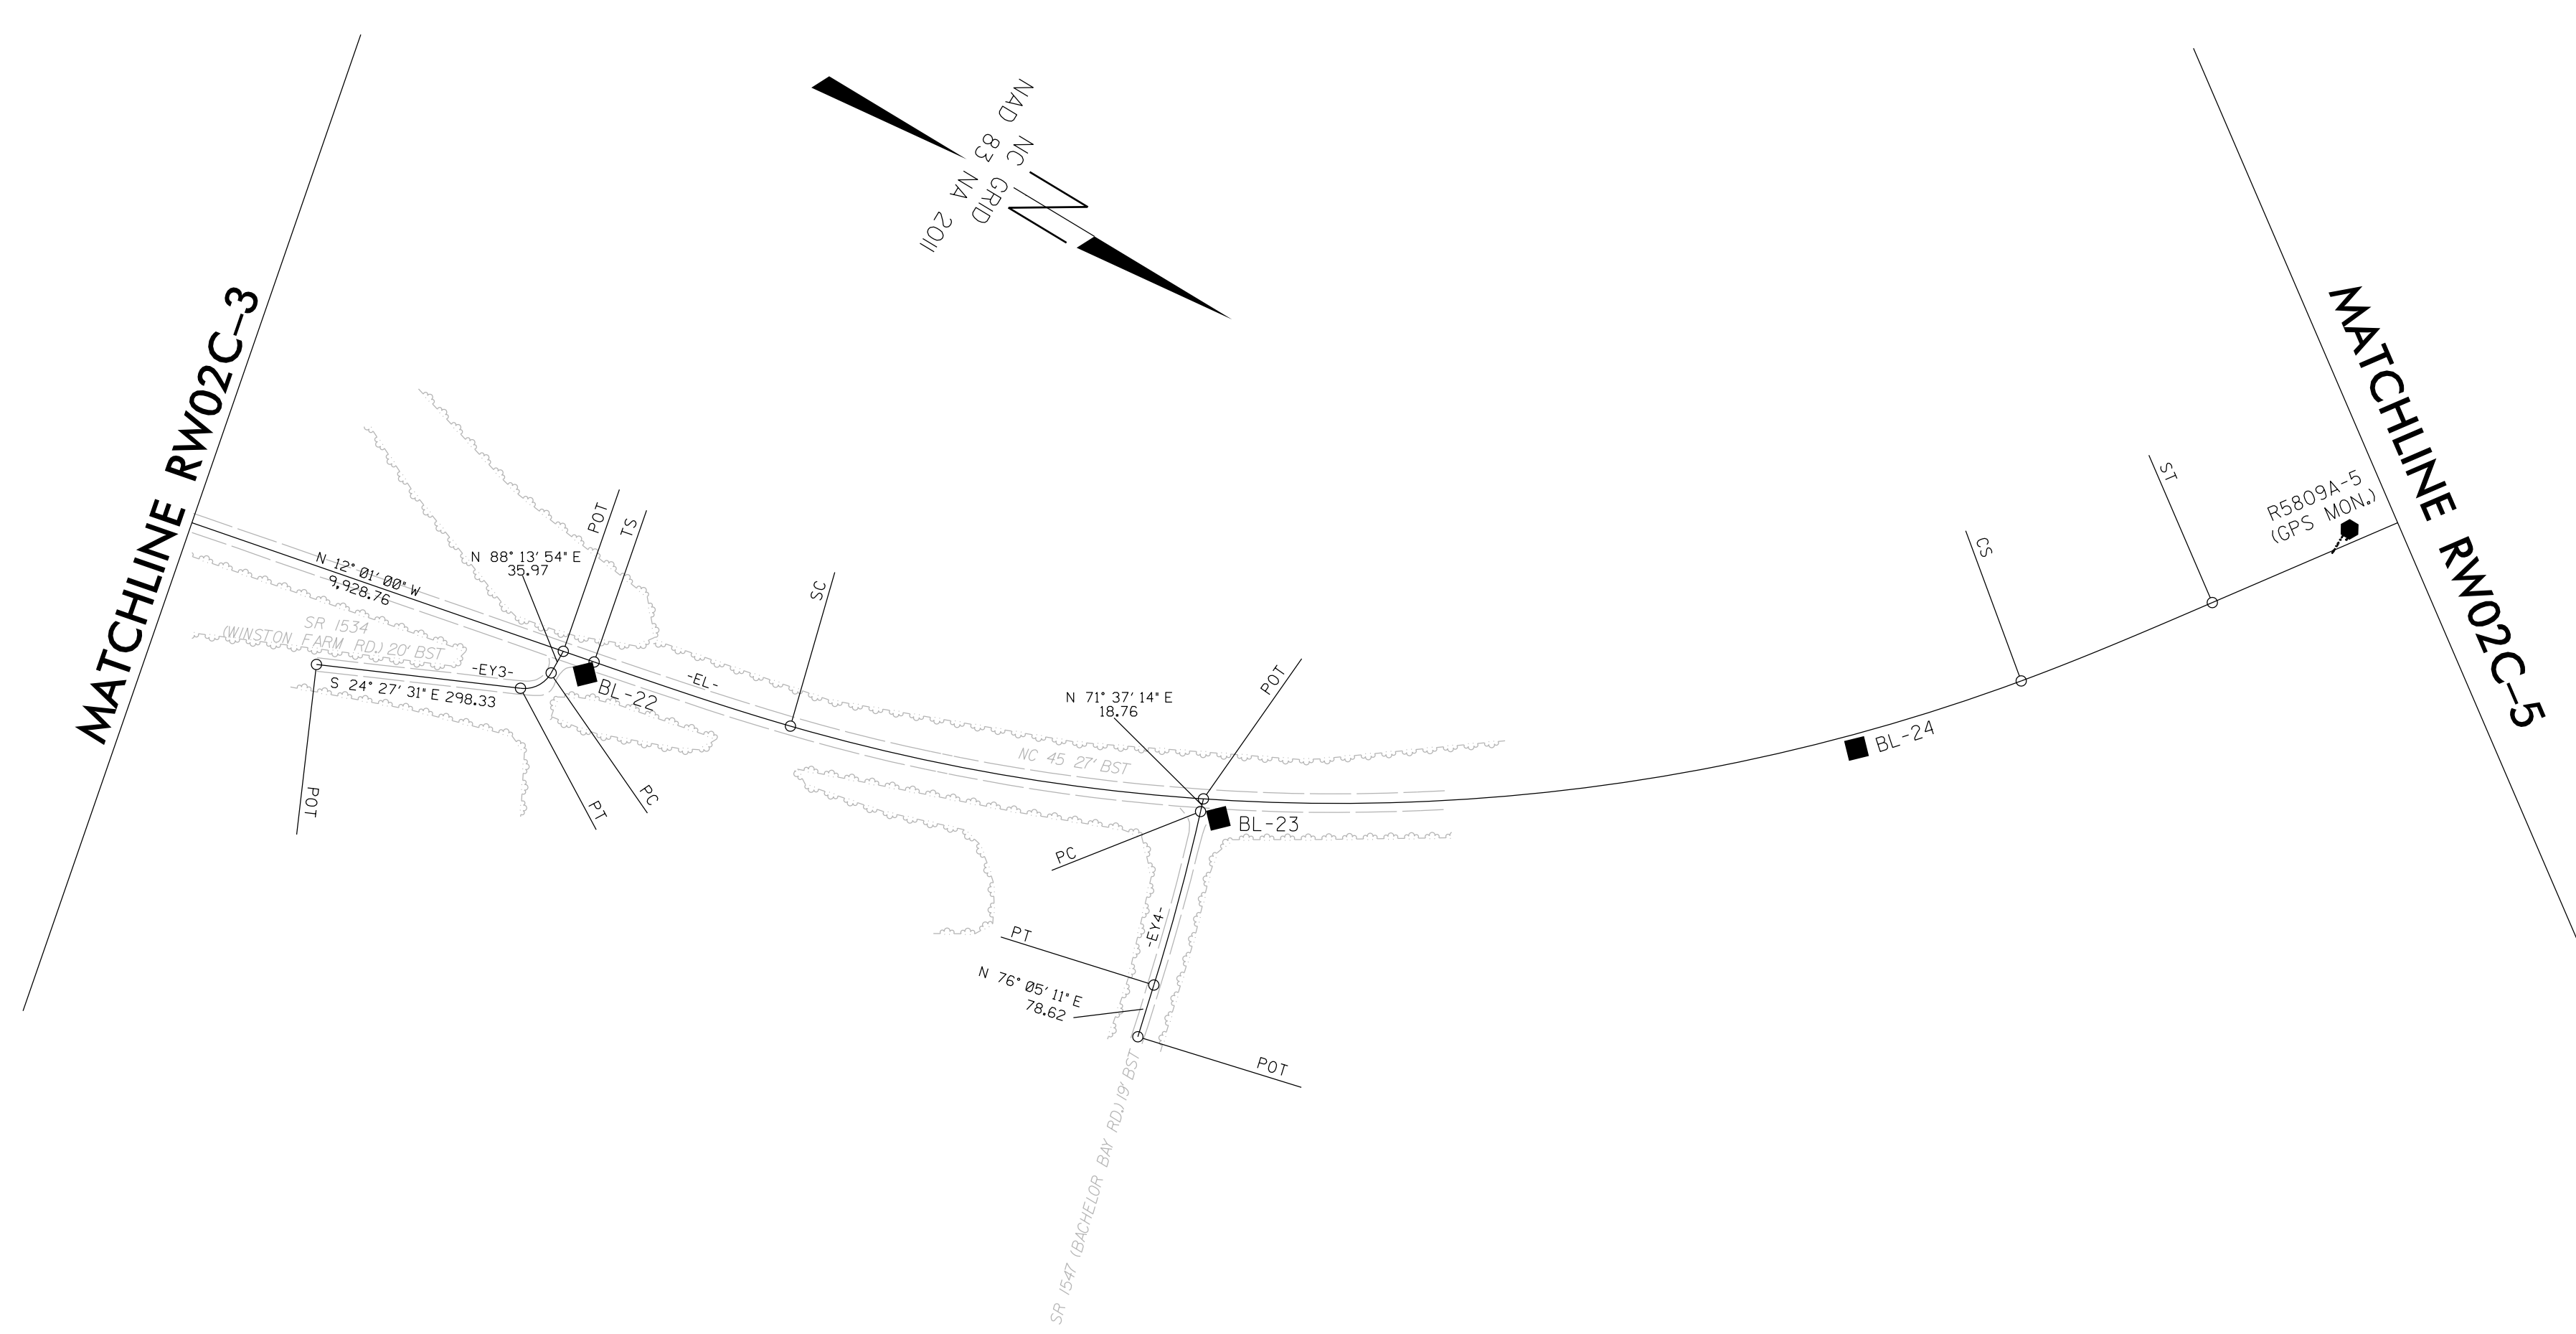

REVISIONS

24-OCT-2023 10:52  
 R:\\_R\_Jobs\5809A\F5809A\Control Sheets\1s.RW02C-4.dgn  
 Ltdowns AT LS-330213L

### NOTES:

1. PROJECT CONTROL WAS ESTABLISHED USING GNSS, THE GLOBAL NAVIGATION SATELLITE SYSTEM.
2. THE SURVEY CONTROL DATA FOR THIS PROJECT HAS BEEN COMPILED FROM VARIOUS SOURCES. IF FURTHER INFORMATION REGARDING PROJECT CONTROL IS NEEDED, PLEASE CONTACT THE LOCATION AND SURVEYS UNIT.