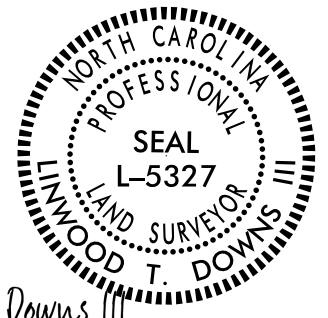


**Location and Surveys**  
**Location & Surveys**  
**Division 1**  
**1300 US HWY 64 West**  
**Plymouth, NC 27962**

PROJECT SURVEYOR


  
 SEAL  
 L-5327  
 PROFESSIONAL  
 LAND SURVEYOR  
 LINWOOD T. DOWNS III

DocuSigned by:  
 Linwood T. Downs III  
 845921809088888

**DOCUMENT NOT CONSIDERED FINAL**  
**UNLESS ALL SIGNATURES COMPLETED**

I, Linwood T. Downs III, certify that the right of way and permanent easement monumentation for this project shown herein was completed under my direct and responsible charge from an actual survey made under my supervision, that all horizontal closures had a minimum ratio of precision of 1:10,000 (Class A). Field work was performed from June 26, 2023 to June 30, 2023 and all coordinates are based on NAD83/2011; That this survey was performed to meet the requirements of 21NCAC 56.1600 as applicable.

This 1st day of September, 2023.  
 DocuSigned by:  
 Linwood T. Downs III  
 Professional Land Surveyor L-5327  
 845921809088888

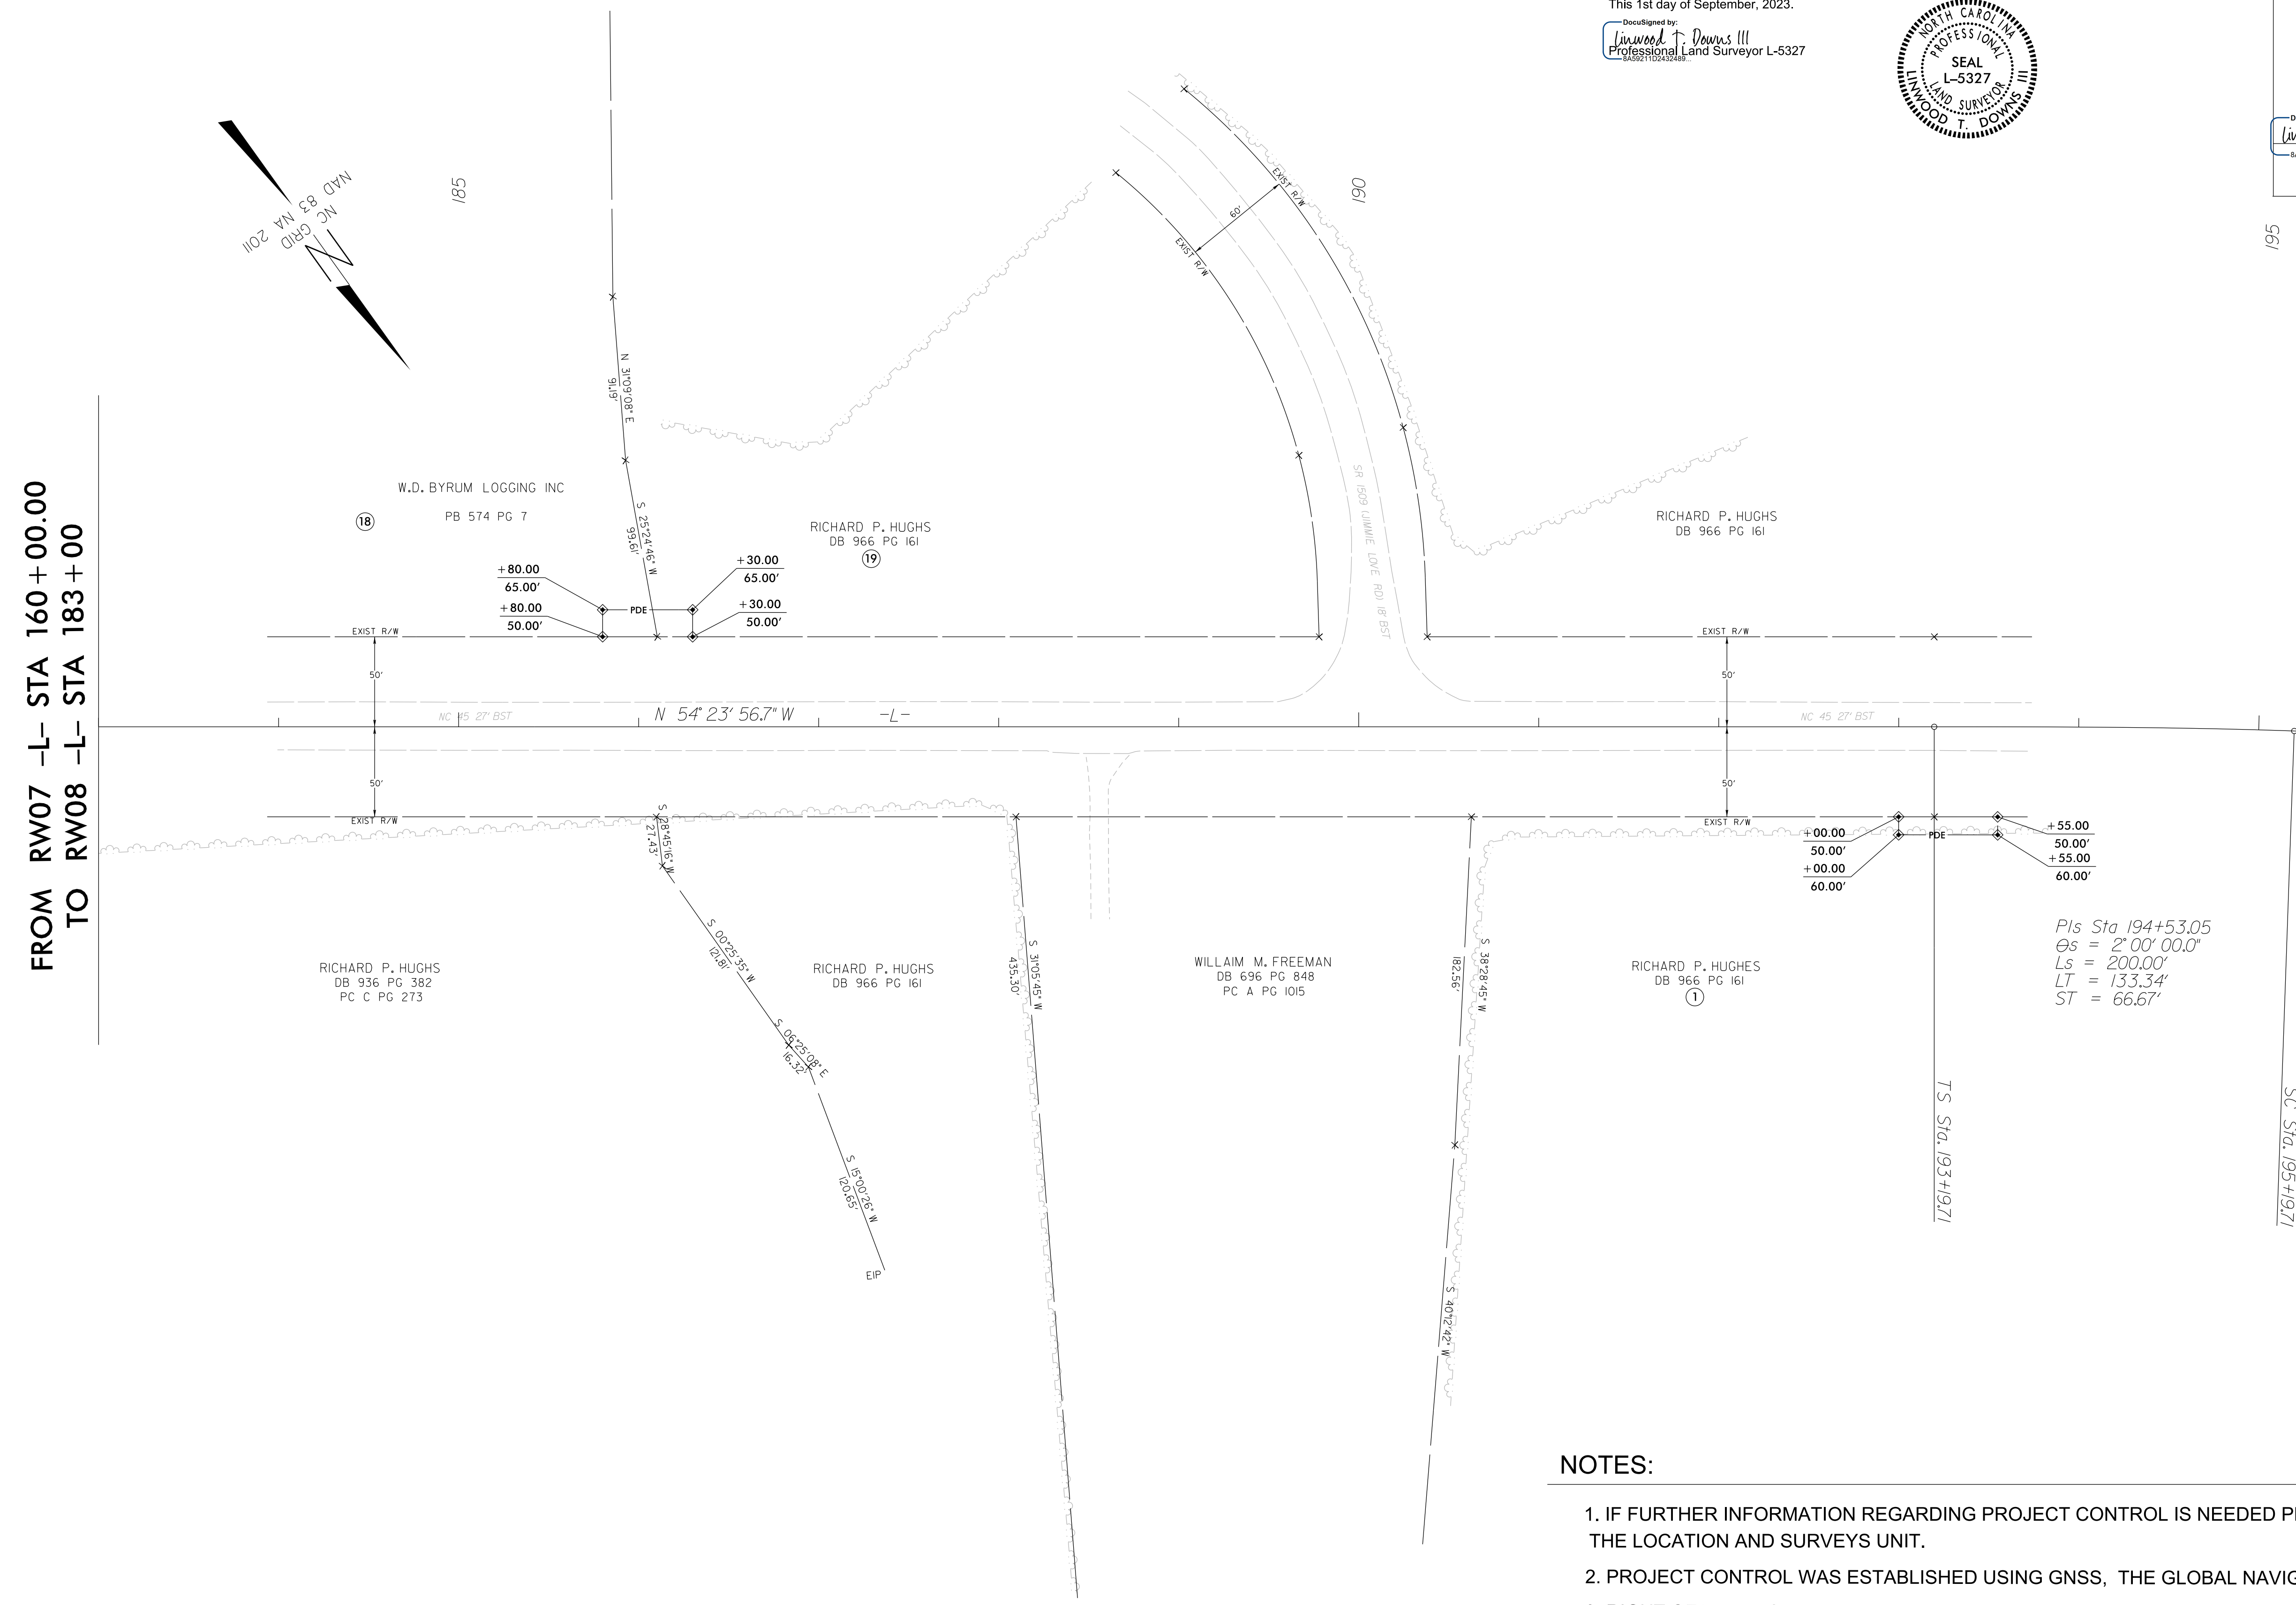

FROM RW07 -L- STA 160+00.00  
 TO RW08 -L- STA 183+00

RW08 -L- STA 196+00.00  
 TO RW09 -L- STA 233+00.00

Pls Sta 194+53.05  
 $\theta_s = 2^{\circ}00'00.0''$   
 $L_s = 200.00'$   
 $LT = 133.34'$   
 $ST = 66.67'$

**NOTES:**

1. IF FURTHER INFORMATION REGARDING PROJECT CONTROL IS NEEDED PLEASE CONTACT THE LOCATION AND SURVEYS UNIT.
2. PROJECT CONTROL WAS ESTABLISHED USING GNSS, THE GLOBAL NAVIGATION SATELLITE SYSTEM.
3. RIGHT OF WAY MONUMENTATION ESTABLISHED FROM JUNE 26, 2023 TO JUNE 30, 2023.