



L-DETOUR  
392+00.00

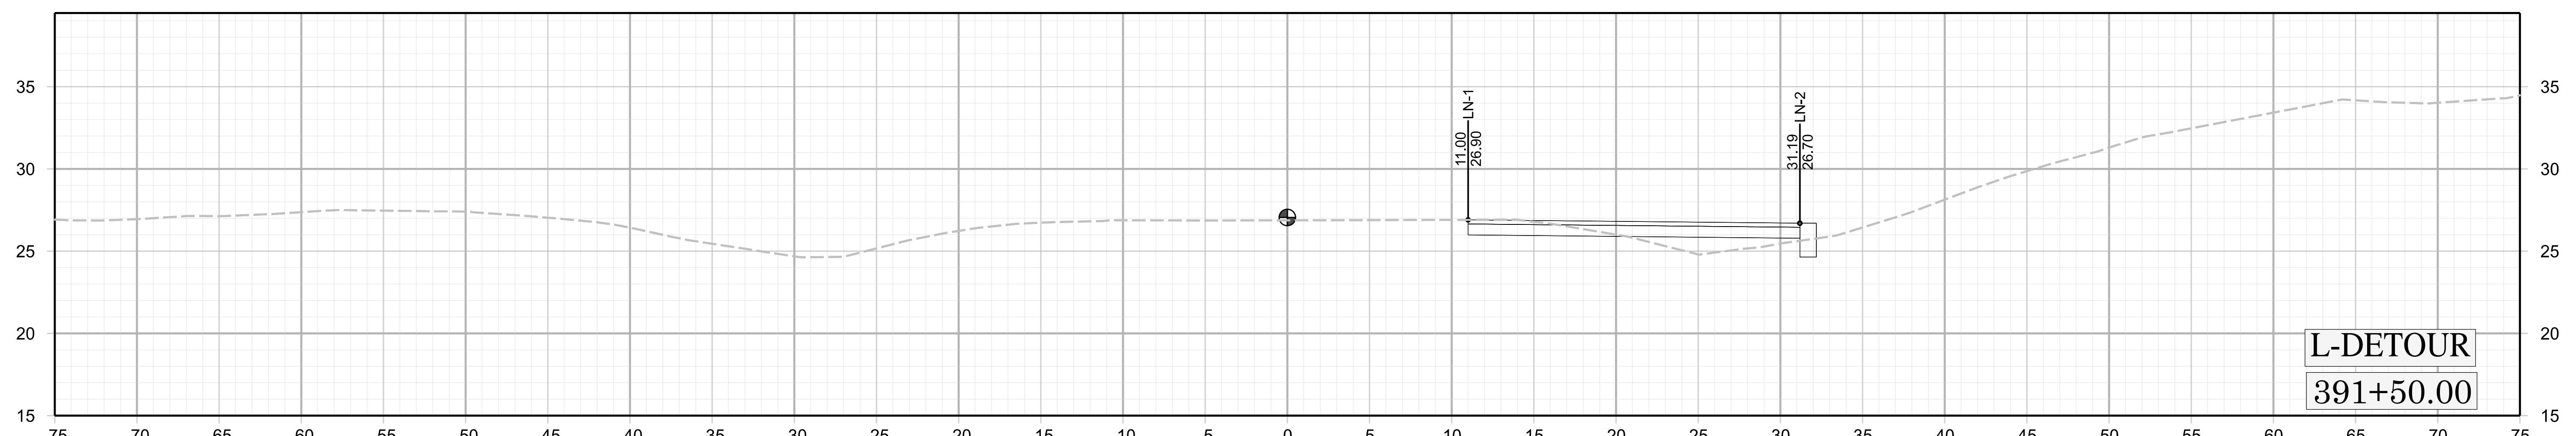

L-DETOUR  
391+50.00

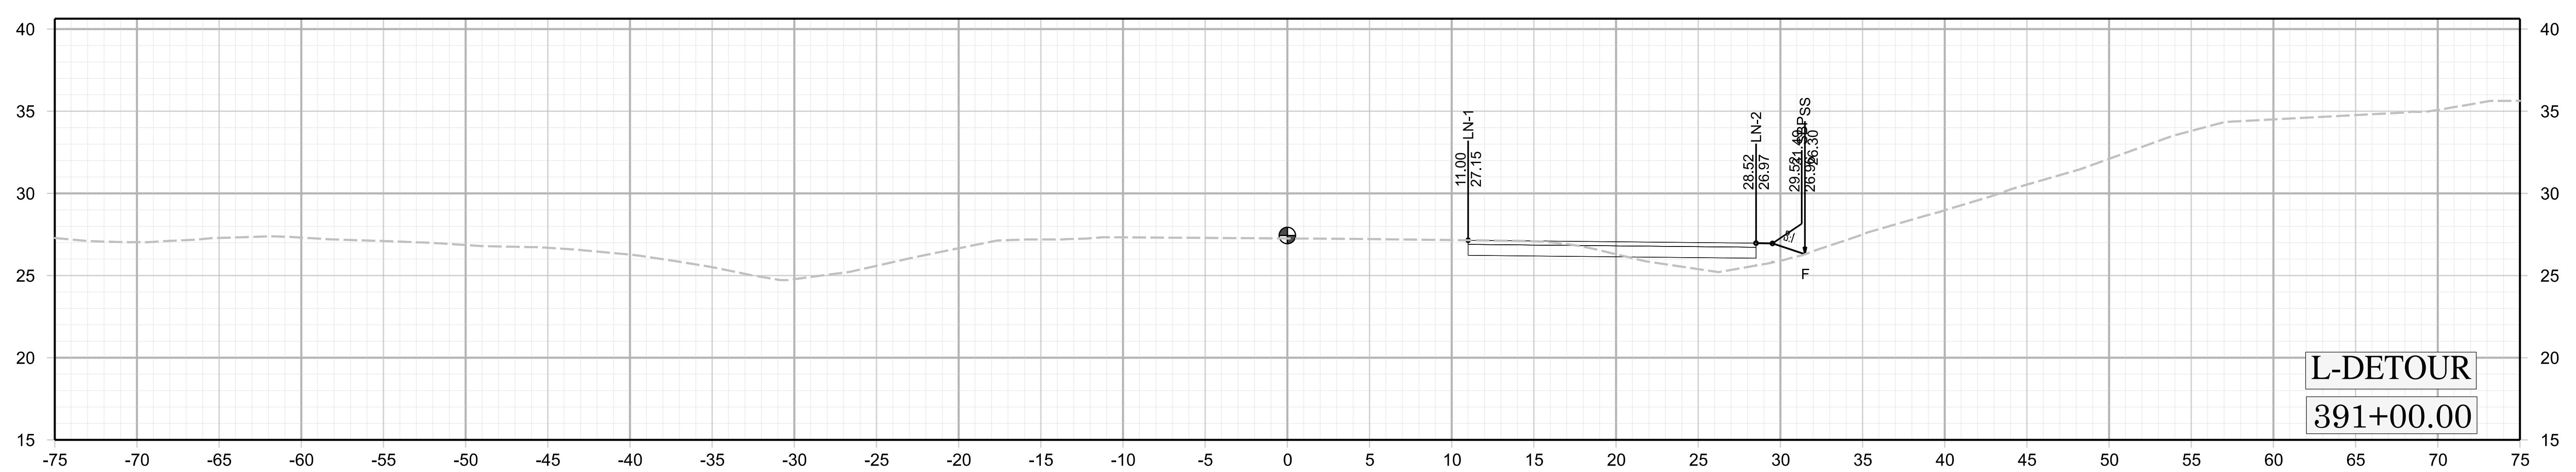

L-DETOUR  
391+00.00